

**ROAD TRAFFIC REGULATION ACT 1984**  
**HEREFORDSHIRE COUNCIL**  
**OFF STREET PARKING PLACES CONSOLIDATION ORDER 2014**

The County of Herefordshire District Council and known as Herefordshire Council ("the Council") in exercise of its powers under section 32, 35 and Part IV of Schedule 9 of the Road Traffic Regulation Act 1984 ("the Act"), and Regulation 21 of the Local Authorities' Traffic Orders (Procedure) (England and Wales) Regulations 1996, and of all other enabling powers hereby makes the following consolidation order.

- 1 The effect of this consolidation order is to revoke all provisions of the Herefordshire Council (Off Street Parking Places) Order 2013 and of the Herefordshire Council Off Street Parking Place (Station Approach, Hereford) Order 2013 as at the date of operation of this Order
- 2 This Consolidation Order shall come into operation on the 16<sup>th</sup> June 2014 and may be cited as the Herefordshire Council Off Street Parking Places Consolidation Order 2014.
- 3 **(1) DEFINITIONS:** In this Order:-

"Bus Permit" means a valid permit issued for a PSV by the Council at its discretion and under any terms and conditions for the same.

"Car Park" means the areas of land used as off street parking places for a permitted Vehicle subject to the terms of this Order which said areas are shown by thick black lines on the plans annexed hereto or as varied by the Council.

"CEO" means a civil enforcement officer appointed and authorised by the Council under the provisions of section 76 Traffic Management Act 2004 ("the 2004 Act") or other officer or agent authorised by the Council.

"Charging Hours" means the period as specified in the Schedule of Charges to this Order and as further specified at a Car Park on all days a Parking Charge is in operation (if any), or any revised charging hours as introduced in accordance with the provisions of the Act and as displayed and in operation at a Car Park.

"Driver", in relation to a permitted Vehicle in a Car Park, means the person driving the Vehicle at the time it was left in the Car Park.

"Motor Cycle" has the same meaning as defined in section 136 of the Act and also refers to a solo Motor Cycle only and excludes any Motor Cycle which has a side car or trailer or which has more than two wheels.

"Motor Car" has the same meaning as in section 136 of the Act.

"Coach" means a passenger carrying vehicle (or large bus) which has a maximum gross weight exceeding 7.5 tonnes and a speed which exceeds 60 mph.

"Minibus" means a passenger carrying vehicle which is constructed or adapted to carry more than eight passengers (but not more than 16 passengers) excluding the driver.

"Lorry" means a vehicle designed and constructed for the carriage of goods and having a maximum weight exceeding 3.5 tonnes.

"The Owner", in relation to a Vehicle, means the person who is the registered keeper of the Vehicle or to whom liability has been properly transferred.

"Vehicle" means a Motor Car, Motor Cycle, Coach, Minibus or Lorry.

"Parking Bay" means any area within a Car Park which is provided for the leaving of a permitted Vehicle (which may or may not be for a specified class of Vehicle) and is indicated by markings on the surface of a Car Park or signed or otherwise indicated by signs in a Car Park.

"Disabled Persons Badge" has the same meaning as in the Disabled Persons (Badges for Motor Vehicles) Regulations 2000 (as amended).

"Disabled Persons Vehicle" has the same meaning as in The Local Authorities' Traffic Orders (Exemptions for Disabled Persons) (England) Regulations 2000 (as amended).

"Disabled Persons Parking Disc" has the same meaning as in the Disabled Persons (Exemptions for Disabled Persons) (England) Regulations 2000 (as amended).

"Parking Charge" means the charge (if any) currently in operation at a Car Park in accordance with the scale of charges as displayed and in operation at a Car Park and as stated in the attached Schedule to this Order (as varied from time to time).

"Parking Permit" means any valid contract permit, private rent permit, Council staff permit, business permit or residents permit of a type issued by the Council subject to any terms and conditions imposed by the Council for the same.

"Parking Ticket" means a valid ticket issued for the payment of the Parking Charge.

"Payment Method" means any of the following methods of payment or any other payment method introduced by the Council –

"Pay and Display" - a type of payment method in operation at a Car Park whereby before leaving a permitted Vehicle at such a Car Park a Parking Ticket is purchased at the level of Parking Charge when parking a Vehicle in a Parking Bay and which must be displayed prominently on the Vehicle;

"Pay on Foot"/Pay on Exit" - a type of payment method for a Parking Ticket where an entry ticket is taken at the entry barrier to access the Car Park and prior to leaving the Car Park the said ticket is inserted into a

payment machine located in the Car Park and the correct payment for the time parked is made whereupon the said ticket is returned and inserted in the exit barrier so as to exit the Car Park; or in the case of any barrier-less system using Automatic Number Plate Recognition (ANPR) technology, where payment is made at a payment machine for the time parked without the need for a ticket and prior to leaving the Car Park.

"Pay by Phone" - a type of payment method whereby parking time is purchased by phone at the time of parking and at the level of Parking Charge as on display in the relevant Car Park, which may include an additional 'convenience charge', and without the need to display a Parking Ticket on the permitted Vehicle.

"PCN" means a penalty charge notice issued by or served by a CEO pursuant to the provisions of the Civil Enforcement of Parking Contraventions (England) General Regulations 2007.

"Penalty Charge" means the charge set by the Council under section 77 and Schedule 9 of the 2004 Act which is to be paid to the Council following the issue of a PCN.

"PSV" means a public service vehicle as defined in section 1 Public Passenger Vehicle Act 1981 which has been authorised by the Council to use the Country Bus Station Hereford subject to the said vehicle displaying a valid Bus Permit.

"Season Ticket" means a valid yearly, quarterly or other period ticket that may be purchased, at the discretion of the Council, to park a permitted Vehicle at any relevant Car Park at the scale of charges and on the terms and conditions as determined from time to time by the Council.

(2) For the purpose of this order a permitted Vehicle shall be regarded as displaying

(a) a valid Disabled Persons Badge in the relevant position, when,

- (i) in the case of a Vehicle fitted with a dashboard or fascia panel, the badge is exhibited thereon so that the front of the badge is legible from outside the Vehicle; with the expiry date showing and
  - (ii) in the case of a Vehicle not fitted with a dashboard or fascia panel, the said badge is exhibited in a conspicuous position on the Vehicle so that the front of the said badge is legible from outside the Vehicle;
- (b) a Disabled Persons Parking Disc in the relevant position, when,
  - (i) in the case of a Vehicle fitted with a dashboard or fascia panel, the disc is exhibited thereon so that the quarter-hour period during which the period of waiting began is legible from outside the Vehicle; and
  - (ii) in the case of a Vehicle not so fitted, the said disc is exhibited in a conspicuous position on the vehicle so that the front of the badge is legible from outside the Vehicle.
- (3) The Interpretation Act 1978 shall apply for the interpretation of this Order.
- (4) Any reference in this Order to any enactment shall be construed as a reference to that enactment as amended, applied, consolidated, re-enacted by or having effect by virtue of any subsequent enactment.

## DESIGNATION AND USE OF A CAR PARK

- 4 (1) Designation - each Car Park may be used, subject to the provisions of this Order, as a place to park a permitted Vehicle of such a class in a Parking Bay on such days and during the Charging Hours on payment of such Parking Charge, where applicable, as is displayed at each Car Park, and as shown in the Schedule to this Order (as varied from time to time).
- (2) Where in the Schedule to this Order a Car Park is designated as a private Council office staff car park, on all days or on specified days, as stated in the Schedule to this Order (as varied from time to time), use is not permitted by the general public, unless visiting the Council office adjoining or adjacent to that Car

Park and the Council may at its discretion issue a staff permit to identify authorised use of such a Car Park and require it to be displayed alongside any Season Ticket, Parking Permit or other evidence of payment where applicable.

- (3) Class and Position of Vehicle - where by notice or surface markings displayed at a Car Park a Parking Bay is described as available for a permitted Vehicle of a specified class or for a permitted Vehicle to be left in a specified location a Driver shall not permit a permitted Vehicle to park in that Car Park or park in any Parking Bay within the Car Park unless -

- (a) it is of the said permitted specified class of Vehicle (if any); and
- (b) it is parked wholly within a Parking Bay allocated for that specified class or in a position as directed by a CEO.

- (4) Disabled Persons Vehicle - where within a Car Park there is a sign or surface marking which indicates that a Parking Bay is available only for a Disabled Person's Vehicle, the Driver of a Vehicle shall not permit it to wait in that Parking Bay unless it is a Disabled Persons Vehicle which shall display a valid Disabled Persons Badge and Disabled Persons Disc in the relevant position.

- (5) In so far as a permitted Vehicle is left in a Car Park during the Charging Hours the Driver shall pay the Parking Charge.

- (6) Liability – the Council accepts no liability for the loss or damage to a Vehicle or other property left in any Car Park of the Council to which this Order applies.

- (7) Nothing in this Article shall restrict the power of the Council with or without prior notice to close a Car Park or part thereof on a temporary or permanent basis

5 The Driver of a Vehicle shall not permit it to wait in a Car Park for longer than the maximum period (if any) permitted for waiting as displayed at a Car Park.

6 Where there is evidence of a Parking Bay in a Car Park then a Driver of a Vehicle shall ensure that their Vehicle is parked wholly within it.

- 7 Where there is no Parking Bay in evidence within a Car Park then a Vehicle which in the opinion of a CEO is causing an obstruction may be issued with a PCN.
- 8 The Driver of a permitted Vehicle shall not park it in any restricted area of a Car Park, as defined by 'hatched markings' or double yellow lines on the surface of the Car Park.
- 9 Only a PSV issued with a Bus Permit shall be authorised to park in the "lay over" area of the Bus Station Car Park, Hereford, such area being indicated by surface markings and/or by signage in the said Car Park.
- 10 Where there is a Parking Bay in a Car Park reserved for a permitted electric Vehicle to "charge up" the said Vehicle, any permitted Vehicle parked in the same must pay the appropriate Parking Charge (if any) and "charge up" fee (if any) as the Council may determine from time to time.
- 11 Only a permitted electric Vehicle may park in a Parking Bay reserved for such a vehicle and it must be using the said Parking Bay for the active "charge up" of the same.

**PARKING CHARGE AT A CAR PARK (INCLUDING SEASON TICKETS AND PARKING PERMITS)**

- 12 (1) This Article applies to a Car Park that displays that a Parking Charge is payable, or where parking is permitted by virtue of a Parking Permit or Season Ticket.
- (2) The Driver of a permitted Vehicle using a Car Park that operates a payment method shall pay the Parking Charge, unless they have a valid Season Ticket or valid Parking Permit for that Car Park.
- (3) The scale of charges, as at the date of the commencement of this Order, are as shown in the Schedule to this Order and may be varied from time to time in accordance with any relevant statutory provisions.
- (4) The Parking Charge is payable by any Payment Method that is displayed at a particular Car Park.

- (5) Where the Council has decided that a Season Ticket may be purchased at a particular Car Park on the scale of charges as set from time to time by the Council the Season Ticket shall be valid only in any Car Park so specified for the period for which it is issued and is subject to any other Council terms and conditions that apply.
- (6) Where a Parking Permit has been issued by the Council (whether for payment or not) it shall be valid only in any Car Park so specified for the period for which it is issued and is subject to any other Council terms and conditions that apply.
- (7) Display - where issued any valid Parking Ticket, Season Ticket or Parking Permit shall be displayed in a conspicuous position in the Vehicle in respect of which it was issued and the Driver shall cause it to be exhibited in that position at all times for which the Vehicle is parked in a Car Park and in the case of a private Council office Car Park where the Council has issued an additional staff permit to identify authorised use of such a Car Park that said permit must be displayed alongside any Parking Ticket, Season Ticket, Parking Permit or other evidence of payment where applicable.
- (8) A valid Parking Ticket or Season Ticket in respect of a private Council office Car Park is inter-changeable and may be used in any private Council office Car Park where parking is permitted, as shown in the Schedule to this Order.
- (9) Withdrawal - the Council may withdraw a Season Ticket or Parking Permit, including for the avoidance of doubt any said staff permit, at any time by notifying the holder of the same in writing of such withdrawal and making the appropriate pro rata refund of monies (if any) minus any administration fee and on the date specified in the said written notice as the withdrawal date the Season Ticket, Parking Permit or said staff permit shall become invalid.
- (10) Where the holder of a Season Ticket no longer requires the Season Ticket the holder may request a pro rata refund and the said refund, less any administrative fee (if any), may be given at the council's discretion.



- (11) For the avoidance of doubt the purchase of a Season Ticket or Parking Permit does not guarantee the holder of the same to be able to park in a Parking Bay within the relevant Car Park.
- (12) The Council may (at its entire discretion) issue a duplicate Season Ticket, Parking Permit or said staff permit on the application by the holder of the same and on payment by the holder of the relevant administrative fee (if any) determined by the Council from time to time and on such issue of a said duplicate the previous Season Ticket, Parking Permit or said staff permit shall become invalid and the provisions of this Order shall apply to the said duplicate.
- (13) A Season Ticket, Parking Permit or said staff permit remains the property of the Council and shall be surrendered on request to the Council and in such circumstances the Council at its discretion may make a pro rata refund.
- (14) Inoperative Ticket Machines - if at the time when a permitted Vehicle is left in a Parking Bay of a Car Park during the Charging Hours there is no ticket machine available for that Car Park, or all such ticket machines are out of order, the Owner shall be exempt from payment of the charge unless the Council, or its approved agent, has made alternative arrangements for the collection of the Parking Charge.
- (15) Unless stated otherwise by signs in a Car Park indicating that there are 'No Concessions', no Parking Charge shall be payable (for up to 3 hours parking or other period as displayed at a Car Park) in respect of a permitted Vehicle which displays in the relevant position a valid Disabled Persons Badge and a valid Disabled Person Parking Disc (where applicable), provided the Vehicle is being used by the person in respect of whom the badge is issued immediately before or immediately after the Vehicle is parked in a Parking Bay.
- (16) For the avoidance of doubt it is hereby stated:-
  - (a) the Parking Charge payable by the Driver of a Motor Cycle which has been parked in a space marked out for a Motor Car shall be the same as that for a Motor Car and if the relevant Car Park displays a sign that it prohibits a Motor

Cycle from parking other than in a specific bay for a Motor Cycle then a parking contravention will have occurred;

- (b) Motor cycles may be parked free of charge only in those areas designated and signed or marked for use by the same in a Car Park.

## **PENALTY CHARGE**

- 13 (1) If a permitted Vehicle is parked in a Car Park in contravention of or non compliance with any Article of this Order a contravention shall have occurred and a Penalty Charge shall be payable by the Owner and a PCN may be issued by a CEO in accordance with the requirements of the 2004 Act and for the avoidance of doubt the Articles of this Order may be enforced at any time of the day or night which includes the times outside of any Parking Charge period.
- (2) Subject to any other relevant provision of this Order a parking contravention shall not have been committed in respect of a valid Disabled Persons Vehicle which correctly displays in the relevant position a valid Disabled Persons Badge and a valid Disabled Persons Parking Disc to wait for up to 3 hours in a Car Park (or other time period as displayed in any Car Park) and thereafter the Driver of the said disabled vehicle shall pay the relevant Parking Charge as displayed in that Car Park.
- (3) Payment of the Penalty Charge to the Council shall be in accordance with the terms and conditions as stated on the PCN and Council payment information leaflet which accompanies the same.
- (4) The particulars given in the PCN attached to a permitted Vehicle in accordance with this Article shall be treated as evidence in any proceedings relating to failure to pay the Penalty Charge.

## **RESTRICTION ON REMOVAL OF A PCN**

- 14 When a PCN has been attached to a Vehicle in accordance with any of the foregoing provisions of this Order no person other than a person authorised by the Council in that

behalf or the Driver or a person authorised by the Driver shall remove the PCN from the Vehicle.

#### MISCELLANEOUS PROVISIONS

- 15 The Driver of a permitted Vehicle shall not permit that Vehicle to wait in a Car Park unless the vehicle is licensed in pursuance of the provisions of the Vehicle Excise and Registration Act 1994.
- 16 The Driver of a Vehicle using a Car Park must not obscure the number plates or vehicle licence (tax disc) in an attempt to avoid paying the Parking Charge and to avoid receiving a PCN and the Council or its agents maintain the right to remove anything hiding or covering the said number plates of any said Vehicle.
- 17 The Driver of a permitted Vehicle using a Car Park shall stop the engine as soon as the Vehicle is in position in the Parking Bay, and shall not start the engine except when about to change the position of the Vehicle in or to depart from the Car Park.
- 18
  - (1) Unless approved in advance by an authorised officer of the Council no person shall use a permitted Vehicle or any other apparatus or structure or stall in any part of a Car Park in connection with the sale of any food drink or other goods to persons in or near the Car Park or in connection with the selling or offering for hire of his skill or services.
  - (2) Subject to paragraph (3) of this Article, no person shall use any part of a Car Park or any permitted Vehicle left in a parking place –
    - (a) for sleeping or camping or cooking; or
    - (b) for eating and cooking purposes; or
    - (c) for the purposes of servicing or washing any vehicle or part thereof other than is reasonably necessary to enable that vehicle to depart from the Car Park.

- (3) The Driver of a Lorry or Coach using any all night parking facilities provided for the same in any Car Park, and having paid the requisite Parking Charge (if any) may sleep eat and cook in their said vehicle whilst parked in such a Car Park.
  - (4) No person shall use a Car Park or any part thereof for the distribution of leaflets or advertising materials or attach such leaflets or materials to any Vehicle in a parking place.
- 19 The Driver of a permitted Vehicle using a Car Park shall not sound any horn or other similar instrument except when necessary to warn other users of the Car Park of the presence of their Vehicle.
- 20
- (1) If a permitted Vehicle is left in a Car Park in a position other than in a Parking Bay a person authorised by the Council in that behalf may alter or cause to be altered the position of the Vehicle so that its position is in accordance with the provisions of this Order.
  - (2) If a permitted Vehicle is left in a Car Park in contravention of any of the foregoing provisions of this Order a person authorised by the Council in that behalf may remove the Vehicle from the Car Park or arrange for such removal.
  - (3) For the purpose of meeting the requirements of an emergency or preventing an obstruction a person authorised in that behalf by the Council or a police officer may alter or cause to be altered the position of a permitted Vehicle in a Car Park or remove or arrange for the removal of a Vehicle from a Car Park.
  - (4) Any person altering, or causing the alteration of, the position of a permitted Vehicle by virtue of this Article, or removing, or causing the removal of, a permitted Vehicle by virtue of this Article, may do so by towing or driving the Vehicle or in such other manner as he may think reasonably necessary to enable the position of the Vehicle to be altered or the Vehicle to be removed.
  - (5) Any person removing or arranging for the removal of a permitted Vehicle from a Car Park by virtue of this Article shall make such arrangements as he considers

to be reasonably necessary for the safety of the Vehicle in the place to which it is removed.

- (6) The Council may seek to recover from the Owner any charges incurred in removing a Vehicle by virtue of this article.

21 Where in a Car Park signs are erected or surface markings are laid for the purpose of -

- (a) indicating the entrance to or exit from the Car Park, or
- (b) indicating that a permitted Vehicle using the Car Park shall proceed in a specified direction within the Car Park

no person shall drive or permit to be driven any permitted Vehicle (i) so that it enters the Car Park otherwise than by an entrance, or leaves the Car Park otherwise than by an exit, so indicated, or (ii) in a direction other than so specified.

22 No persons shall, except with the permission of a person authorised by the Council in that behalf, drive or permit to be driven any permitted Vehicle in a Car Park for any purpose other than the purpose of leaving that Vehicle in the Car Park in accordance with the provisions of this Order or for the purpose of departing from the Car Park.

23 Any person using a Car Park for authorised purposes shall show consideration to other users, and in particular a Vehicle shall not be driven in a manner likely to cause a danger to any other person.

24 No person shall in a Car Park wantonly shout or otherwise make any loud noise to the disturbance or annoyance of users of the parking place or residents of premises in the neighbourhood.

25 No person shall in a Car Park use any threatening, abusive or insulting language, gesture or conduct with intent to put any person in fear or so as to occasion a breach of the peace or whereby a breach of the peace is likely to be occasioned.

26 No person shall use a Car Park solely as a means of passage proceeding from one road to another.

27 In a Car Park no person shall –

- (a) erect or cause or permit to be erected any tent, booth, stand, building or other structure without the prior written consent of the Council;
- (b) light or cause or permit to light any fire.


28 Subject to any relevant provision in Article 11 no person shall while a permitted Vehicle is in a Car Park use the same for any purpose other than parking the Vehicle, boarding or alighting from the Vehicle or taking articles out of or into the Vehicle, and in particular but without prejudice to the generality of the foregoing provisions of this Article shall not carry out works of maintenance and/or construction in respect of a Vehicle except such as may be necessary to enable the Vehicle to be moved from the Car Park.

29 For the avoidance of doubt should there be any ambiguity between the provisions of this order and any statutory provisions then the latter shall prevail.

Dated this *20<sup>th</sup> May* 2014

THE COMMON SEAL of the **COUNTY OF HEREFORDSHIRE**  
**DISTRICT COUNCIL** was hereunto  
affixed BY ORDER

*cward.*  
Authorised Officer

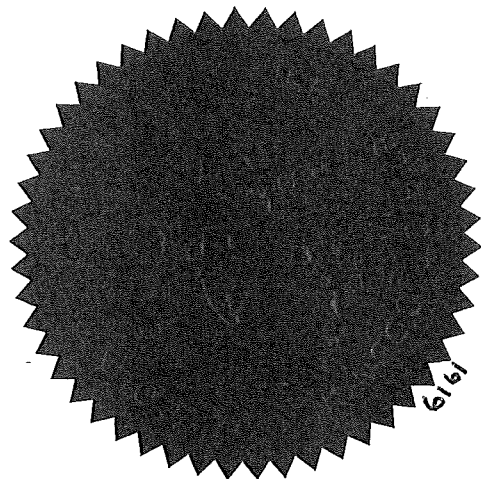

# HEREFORDSHIRE COUNCIL (OFF STREET PARKING PLACES) CONSOLIDATION ORDER 2014

## Schedule of Charges at Off Street Public Car Parks and Council Office and Visitors Car Parks

Charges are payable 8am to 10pm daily unless stated otherwise

HEREFORD Car Parks	Charges 8am – 10pm daily including Bank Holidays
Bath Street Bus Station Garrick multi-storey Greyfriars St. Martins 1 Union Walk Venns Close Wye Street <b>All Long Stay (L)</b>	<b>Monday to Saturday</b> £1.00 for up to 1 hour £1.70 for up to 2 hours £2.70 for up to 3 hours £3.70 for up to 4 hours £4.70 for over 4 hours  <b>Sunday</b> £1.00 for up to 1 hour £1.50 for up to 2 hours £2.00 for over 2 hours  Season Ticket £705 a year, £180 a quarter  Off peak season ticket (valid 6pm – 8am) £150 a year, £40 a quarter
Blueschool House (Council Office Car Park)  County Offices, Bath Street (rear car park accessible from Central Avenue – Council Office Car Park)	<b>Monday to Sunday</b> <b>Council office car parks</b>  Staff business permit holders only
Brockington (Council Office and Visitors Car Park)	<b>Monday to Friday (8am to 6pm)</b> <b>Council office car park</b> 20p for up to 1 hour 40p for up to 3 hours 60p for up to 5 hours £1.00 for over 5 hours  Staff season tickets £115 a year, £30 a quarter
East Street 1 East Street 2 (Private car parks)	<b>Private Rented Spaces Only.</b>  £775 a year, £195 a quarter
Friars Street L	<b>Monday to Saturday</b> £1.00 for up to 2 hours £2.00 for up to 4 hours £3.00 for over 4 hours <b>Sunday</b> £1.00 for up to 2 hours £2.00 for over 2 hours
Gaol Street West Street  <b>All Short Stay (S)</b>	<b>Monday to Saturday</b> £1.10 for up to 1 hour £2.20 for up to 2 hours £3.30 for up to 3 hours £4.40 for up to 4 hours

	<p><b>Sunday</b>  £1.00 for up to 1 hour  £1.50 for up to 2 hours  £2.00 for over 2 hours  4 hours maximum stay</p> <p>Off peak season ticket (valid 6pm – 8am)  £150 a year, £40 a quarter</p>
Maylord Orchards L	<p><b>Monday to Saturday</b>  £1.20 for up to 1 hour  £2.40 for up to 2 hours  £3.60 for up to 3 hours  £4.80 for up to 4 hours  £6.50 for up to 5 hours  £8.80 for up to 6 hours  £10.50 for over 6 hours</p> <p><b>Sunday</b>  £1.00 for up to 1 hour  £1.50 for up to 2 hours  £2.00 for up to 4 hours  £4.00 for up to 6 hours  £6.00 for over 6 hours</p>
Merton Meadow L	<p><b>Monday to Saturday (Cars)</b>  £3.00  <b>Sunday (Cars)</b>  £2.00</p> <p>Season Ticket £450 a year, £115 a quarter</p> <p>Off peak season ticket (valid 6pm – 8am)  £150 a year, £40 a quarter</p> <p><b>All Days (Lorries &amp; Coaches)</b>  <b>Charges apply 24 hours a day</b>  £7.00</p>
Nelson Street (Private car park)	<p><b>Private Rented Spaces Only.</b></p> <p>£300 a year, £75 a quarter</p>
Plough Lane 1 and 2 (Council Office and Visitors Car Parks)	<p><b>Monday to Friday (8am to 6pm)</b>  <b>Council office car park</b>  20p for up to 1 hour  40p for up to 3 hours  60p for up to 5 hours  £1.00 for over 5 hours</p> <p>Staff season tickets £115 a year, £30 a quarter</p>
Plough Lane 3 (Council Office and Visitors Car Park)	<p>Free of charge</p>
Shire Hall (Council Office Car Park Monday to Friday)  Public car park Saturday and Sunday S	<p><b>Monday – Friday</b>  <b>Council office car park</b>  20p for up to 1 hour  40p for up to 3 hours  60p for up to 5 hours  £1.00 for over 5 hours</p> <p>Staff season tickets £115 a year, £30 a quarter</p>



	<p><b>Saturday (Public car park)</b>  £1.10 for up to 1 hour  £2.20 for up to 2 hours  £3.30 for up to 3 hours  £4.40 for up to 4 hours</p> <p><b>Sunday (Public car park)</b>  £1.00 for up to 1 hour  £1.50 for up to 2 hours  £2.00 for over 2 hours</p> <p>4 hours maximum stay</p>
<p>St Martins 2  Overflow  L</p>	<p><b>Monday to Saturday (Cars)</b>  £1.00 for up to 1 hour  £1.70 for up to 2 hours  £3.00 for over 2 hours  <b>Sunday (Cars)</b>  £1.00 for up to 1 hour  £1.50 for up to 2 hours  £2.00 for over 2 hours</p> <p>Season Ticket £600 a year, £165 a quarter</p> <p>Off peak season ticket (valid 6pm – 8am)  £150 a year, £40 a quarter</p> <p><b>All days (Coaches)</b>  <b>Charge payable 24 hours a day</b>  £7.00</p>
<p>Station Approach  L</p>	<p><b>Monday to Saturday</b>  £3.00 all day  <b>Sunday</b>  £2.00 all day</p> <p>Season ticket £600 a year, £165 a quarter</p> <p>Off peak season ticket (valid 6pm – 8am)  £150 a year, £40 a quarter</p>
<p>Town Hall</p> <p>County Offices (Front car park only, accessible from Bath Street)</p> <p>(Council Office and Visitors Car Parks Monday to Friday)</p> <p>Public car parks Saturday and Sunday</p> <p>L</p>	<p><b>Monday – Friday (Council office car parks)</b>  20p for up to 1 hour  40p for up to 3 hours  60p for up to 5 hours  £1.00 for over 5 hours</p> <p>Staff season tickets £115 a year, £30 a quarter</p> <p><b>Saturday (Public car park)</b>  £1.00 for up to 1 hour  £1.70 for up to 2 hours  £2.70 for up to 3 hours  £3.70 for up to 4 hours  £4.70 for over 4 hours</p> <p><b>Sunday (Public car park)</b>  £1.00 for up to 1 hour  £1.50 for up to 2 hours  £2.00 for over 2 hours</p>

<b>BROMYARD</b>	<b>Charges</b> <b>8am – 6pm daily excluding Bank Holidays</b>
Tenbury Road <b>L</b>	<b>Monday to Saturday</b> 60p for up to 1 hour 90p for up to 2 hours £1.10 for up to 3 hours £1.30 for up to 4 hours £1.60 for over 4 hours <b>Sunday</b> 50p for up to 2 hours £1.00 for up to 4 hours £1.50 for over 4 hours  Coaches - Free  Season Ticket £240 a year, £60 a quarter
<b>KINGTON</b>	<b>Charges</b> <b>9am – 3pm daily excluding Bank Holidays</b>
High Street <b>L</b> Love Lane <b>L</b> Market Hall Street <b>L</b>	All parking free of charge
Mill Street East and Mill Street West <b>L</b>	<b>Monday to Saturday</b> 50p for up to 1 hour 70p for up to 2 hours £1.10 for up to 3 hours £1.30 for up to 4 hours £1.60 for over 4 hours <b>Sunday</b> 50p for up to 2 hours £1.00 for up to 4 hours £1.50 for over 4 hours  Season Ticket £240 a year, £60 a quarter
<b>LEDBURY</b>	<b>Charges</b> <b>8am – 6pm daily including Bank Holidays</b>
Bridge Street <b>L</b>	<b>Monday to Saturday</b> £1.00 up to 4 hours £1.50 over 4 hours <b>Sunday</b> Free of charge  Season Ticket £190 a year, £50 a quarter
Bye Street <b>S</b>	<b>Monday to Saturday</b> 50p for up to 1 hour £1.00 for up to 2 hours £1.50 for up to 3 hours Maximum stay 3 hours  <b>Sunday</b> Free of charge No time restrictions
Lawnside Road <b>L</b>	<b>Monday to Saturday</b> 50p for up to 1 hour £1.00 for up to 2 hours £1.50 for up to 3 hours £2.00 for up to 4 hours £2.50 for over 4 hours <b>Sunday</b> Free of charge  Season Ticket £315 a year, £80 a quarter

St Katherines L	<b>Monday to Saturday</b> 70p for up to 1 hour £1.20 for up to 2 hours £2.00 for up to 3 hours £3.00 for up to 4 hours £4.00 for over 4 hours <b>Sunday</b> Free of charge
LEOMINSTER	<b>Charges</b> <b>8am -10pm daily including Bank Holidays</b>
Broad Street L	<b>Monday to Saturday (Cars)</b> £1.00 up to 4 hours £1.50 over 4 hours <b>Sunday (Cars)</b> 50p for up to 2 hours £1.00 for up to 4 hours £1.50 for over 4 hours  Season ticket £225 a year, £60 a quarter  Off peak season ticket (valid 6pm – 8am) £70 a year, £20 a quarter  <b>Monday to Sunday (Coaches)</b> No charge  <b>Monday to Sunday (Lorries)</b> <b>Parking permitted 6pm – 8am only</b> £3.00
Central Area S	<b>Monday to Saturday</b> 60p for up to 1 hour £1.10 for up to 2 hours £1.60 for up to 3 hours £2.10 for up to 4 hours <b>Sunday</b> 50p for up to 2 hours £1.00 for up to 4 hours  Maximum stay 4 hours  Off peak season ticket (valid 6pm – 8am) £70 a year, £20 a quarter
Central Area (Service Delivery Area) S	All parking is free of charge No continuous period of parking to exceed 30 minutes No return within 2 Hours
Dishley Street L	<b>Monday to Saturday</b> 50p for up to 1 hour 70p for up to 2 hours £1.10 for up to 3 hours £1.30 for up to 4 hours £2.10 for over 4 hours <b>Sunday</b> 50p for up to 2 hours £1.00 for up to 4 hours £1.50 for over 4 hours  Season Ticket £315 a year, £80 a quarter  Off peak season ticket (valid 6pm – 8am) £70 a year, £20 a quarter
Etnam Street S	<b>Monday to Saturday</b> 60p for up to 2 hours

	<p>£1.00 for up to 3 hours  £1.50 for up to 4 hours  Maximum stay 4 hours  <b>Sunday</b>  50p for up to 2 hours  £1.00 or over 2 hours</p> <p>Off peak season ticket (valid 6pm – 8am)  £70 a year, £30 a quarter</p>
<b>ROSS ON WYE</b>	<p><b>Charges</b>  <b>8am – 10pm daily including Bank Holidays</b></p>
<p>Corn Exchange  Crossfields  <b>L</b></p>	<p><b>Monday to Saturday</b>  60p for up to 1 hour  £1.10 for up to 2 hours  £1.60 for up to 3 hours  £2.10 for up to 4 hours  £3.10 for over 4 hours  <b>Sunday</b>  50p for up to 2 hours  £1.00 for up to 4 hours  £1.50 for over 4 hours</p> <p>Off peak season ticket (valid 6pm – 8am)  £90 a year, £25 a quarter</p>
<p>Edde Cross Street  <b>L</b></p>	<p><b>Monday to Saturday</b>  60p for up to 1 hour  £1.10 for up to 2 hours  £1.60 for up to 3 hours  £2.10 for up to 4 hours  £3.10 for over 4 hours  <b>Sunday</b>  50p for up to 2 hours  £1.00 for up to 4 hours  £1.50 for over 4 hours</p> <p>Season ticket £465 a year, £120 a quarter</p> <p>Off peak season ticket (valid 6pm – 8am)  £90 a year, £25 a quarter</p>
<p>Homs Road  <b>L</b></p>	<p><b>Monday to Saturday</b>  £1.00 for up to 4 hours  £1.50 for over 4 hours  <b>Sunday</b>  50p for up to 2 hours  £1.00 for up to 4 hours  £1.50 for over 4 hours</p> <p>Coaches – free of charge</p> <p>Season ticket £225 a year, £60 a quarter</p> <p>Off peak season ticket (valid 6pm – 8am)  £90 a year, £25 a quarter</p>
<p>Kings Acre (Upper and  Lower)  <b>L</b></p>	<p><b>Monday to Saturday</b>  £1.00 up to 2 hours  £1.50 over 2 hours  <b>Sunday</b>  50p for up to 2 hours  £1.00 for up to 4 hours  £1.50 for over 4 hours</p>


	<p>Season Ticket £225 a year, £60 a quarter</p> <p>Off peak season ticket (valid 6pm – 8am) £90 a year, £25 a quarter</p>
<p>Kyrle Street <b>L</b></p>	<p><b>Monday to Saturday</b> £1.50 all day <b>Sunday</b> 50p for up to 2 hours £1.00 for up to 4 hours £1.50 for over 4 hours</p> <p>Season Ticket £225 a year, £60 a quarter</p> <p>Off peak season ticket (valid 6pm – 8am) £90 a year, £25 a quarter</p>
<p>Red Meadow <b>L</b></p>	<p><b>Monday to Saturday</b> 60p for up to 1 hour £1.10 for up to 2 hours £1.60 for up to 3 hours £2.10 for up to 4 hours £3.10 for over 4 hours <b>Sunday</b> 50p for up to 2 hours £1.00 for up to 4 hours £1.50 for over 4 hours</p> <p>Coaches - free</p> <p>Season Ticket £465 a year, £120 a quarter</p> <p>Off peak season ticket £90 a year, £25 a quarter</p>
<p>The Maltings <b>S</b></p>	<p><b>Monday to Saturday</b> 60p for up to 1 hour £1.10 for up to 2 hours £1.60 for up to 3 hours Maximum stay 3 hours <b>Sunday</b> 50p for up to 2 hours £1.00 for up to 4 hours £1.50 for over 4 hours</p> <p>Off peak season ticket (valid 6pm -8am) £90 a year, £25 a quarter</p>
<p>Wilton Road <b>L</b></p>	<p>All parking is free of charge</p>

**Key: S= Short Stay Car Park L = Long Stay Car Park**

**NB** In the above said public car parks (with the exception of the private rented space car parks, Central Area Service Delivery Area, and the free all day car parks) vehicles displaying a valid disabled badge and disc/clock are permitted to stay up to 3 hours free of charge. In the private council office car parks members of staff with a valid disabled badge, and who are at work, are permitted to stay free of charge and without time restriction. The valid disabled badge must be displayed in the vehicle.

**NB** Where an option to pay any parking charge by phone is available an additional transaction fee, currently 20 pence for each parking period taken out, is payable to the non-council service provider. An optional 'reminder' text messaging service, if used, will be charged at 10 pence for each text message received. These fees may be varied by the service provider without notice.



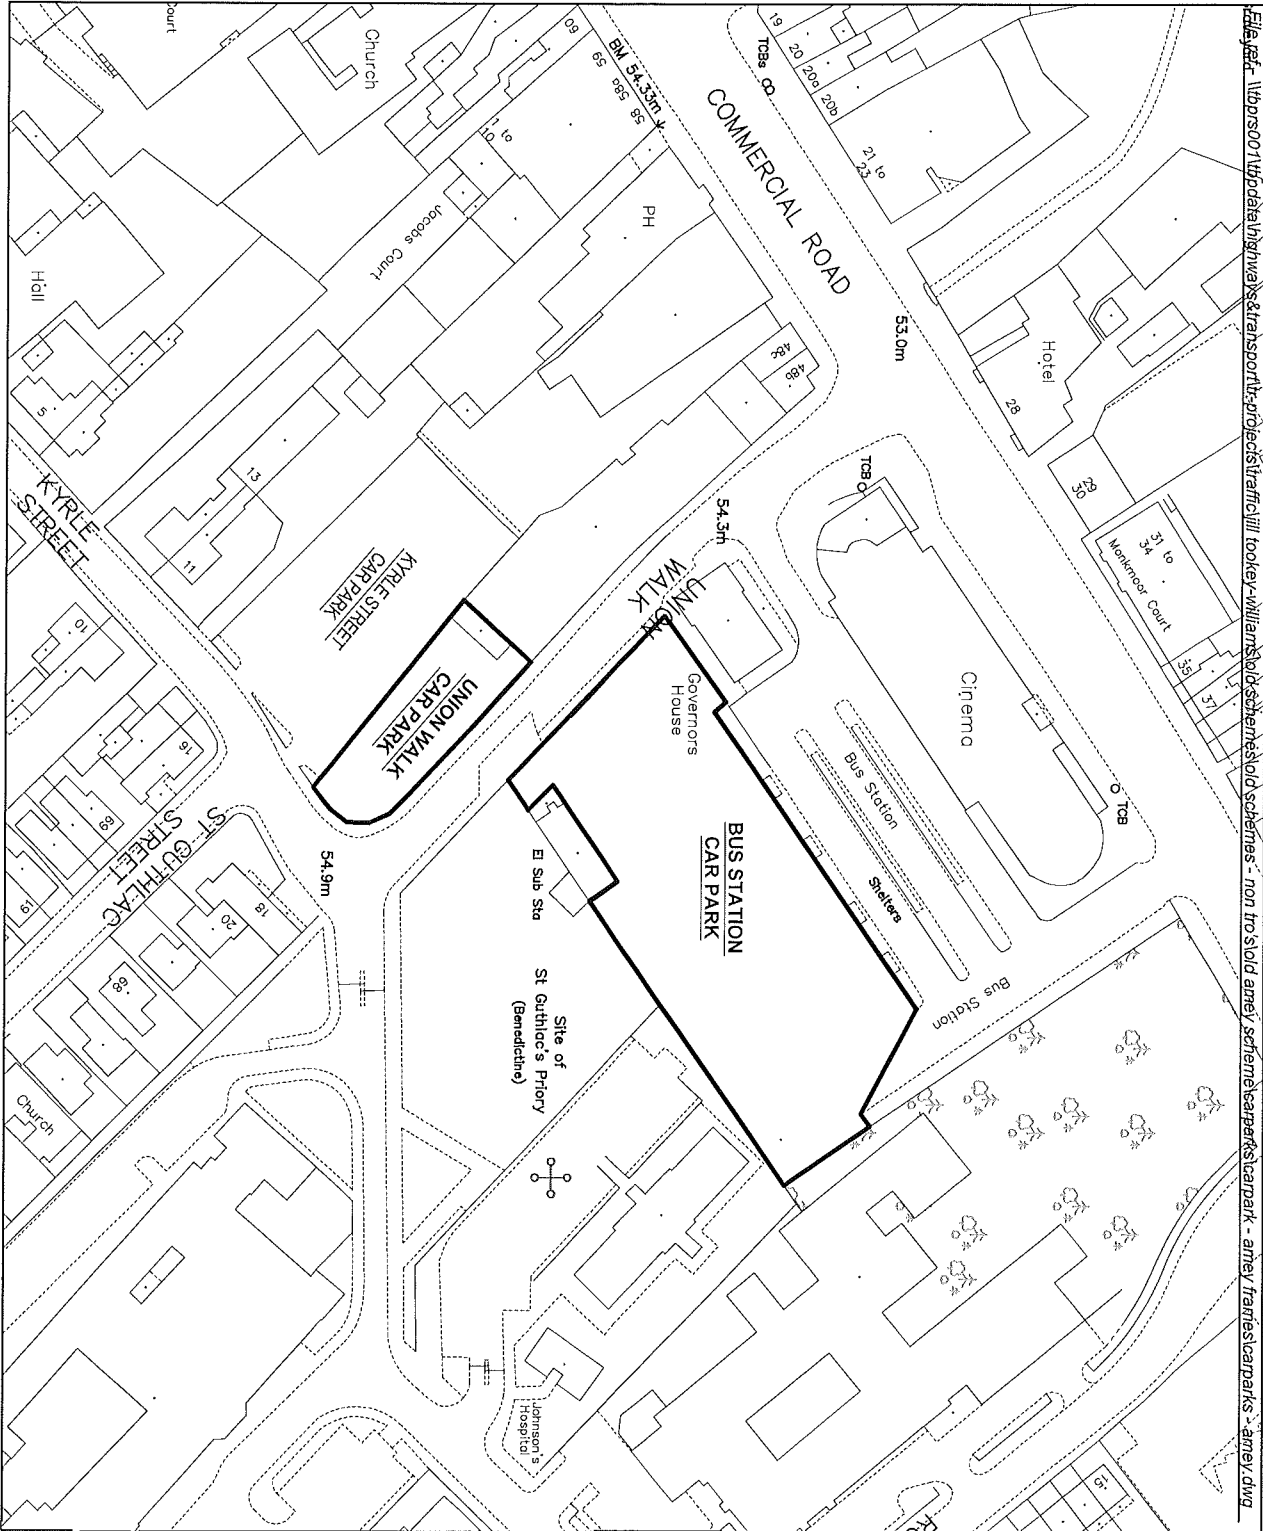

Key

Car park boundary line

P1	Text			
Rev	Revision details	Chkd	Appd	Date
Drawn:		Preliminary		
Design:		For comment		
Chkd:		For tender		
Appd:		For construction		
Date:		As constructed		
		Legal Order		



Client  
SHERIFFS  
DIRECTOR OF SUSTAINABLE  
COMMUNITIES



Bedeington, 35 Hedon Road, Hereford, HR1 1SH Tel: 01432 207070 Fax: 01432 283824


Project Name  
Car park Boundaries

Drawing Title  
Traffic Management  
Hereford  
Bus Station, Kyle Street and  
Union Walk Car Park

Original Drawing Size:	A4
Scale:	1:1250
Dimensions:	-
Drawing No	HD/T/HER/1428/1/A4
Rev	P0





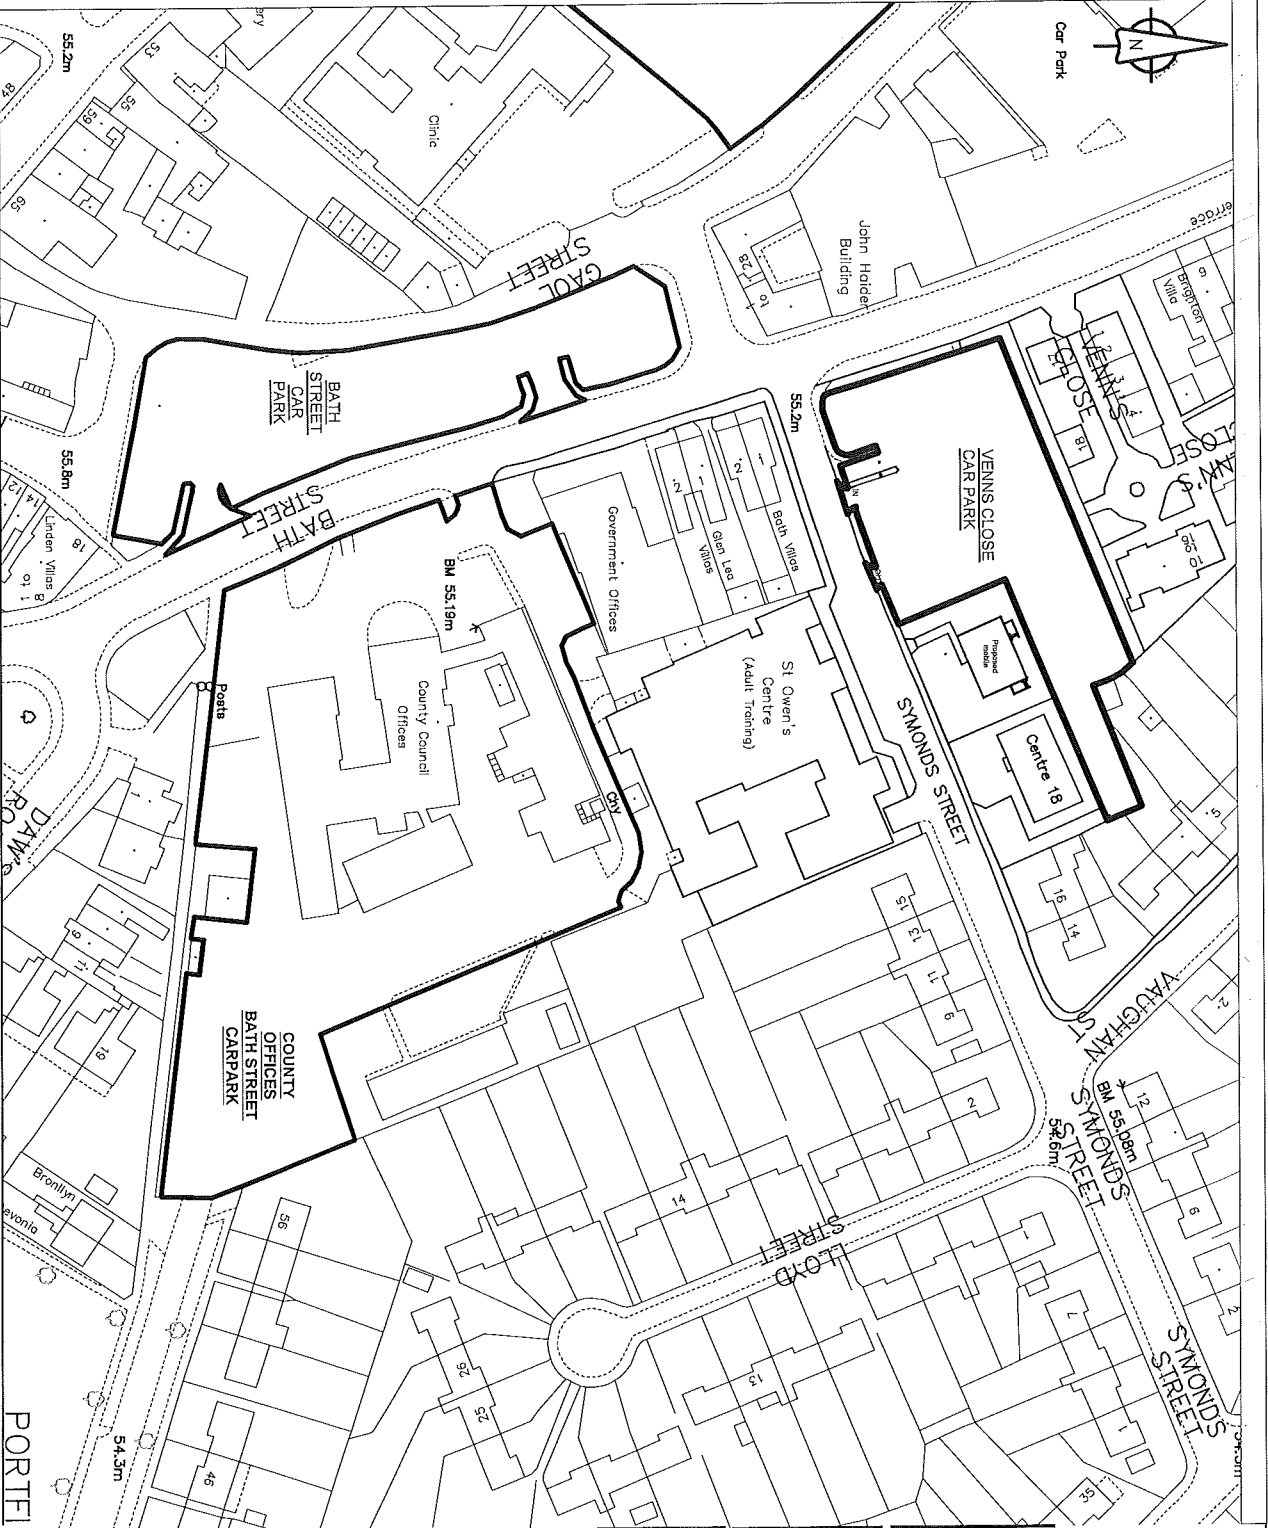

Key

Car park boundary line

P2	Changes to Bath Street car park	D.H.	D.H.	12/10/10
P1	Changes to Venns Close car park	D.H.	D.H.	04/08/10
Rev	Revision details	Chkd	Appd	Date

Drawn: J.T-W	Preliminary
Design: N/A	For comment
Chkd: D.H.	For tender
Appd: D.H.	For construction
Date: Nov 2009	As constituted
	Legal Order



Client  
G.J. HUGHES  
DIRECTOR OF SUSTAINABLE  
COMMUNITIES



Herefordshire Council  
Buckingham, 35 Hired Road, Hereford, HR1 1SA Tel: 01432 347070 Fax: 01432 251963

Project Name  
Car park Boundaries


Drawing Title  
Traffic Management  
Hereford  
Bath Street, County Offices  
and Venns Close Car Park

Original Drawing Size :	A4
Scale : 1:1250	Dimensions : -

Drawing No HD/T/HER/1427/1/A4	Rev P0
----------------------------------	-----------



**Car park boundary line**

[illegible]

**Herefordshire  
Council**

Broedrigton, 35 Method Road, Hartford, HR1 1SR Tel: (01432) 220780 Fax: (01432) 221983


## Car park Boundaries

**Drawing Title**  
**Traffic Management**  
**Hereford**  
**Greyfriars Car Park**

Original Drawing Size :	A4
Scale : 1:1250	Dir

HD/T/U81244/1423/1/A4

Rev  
PO

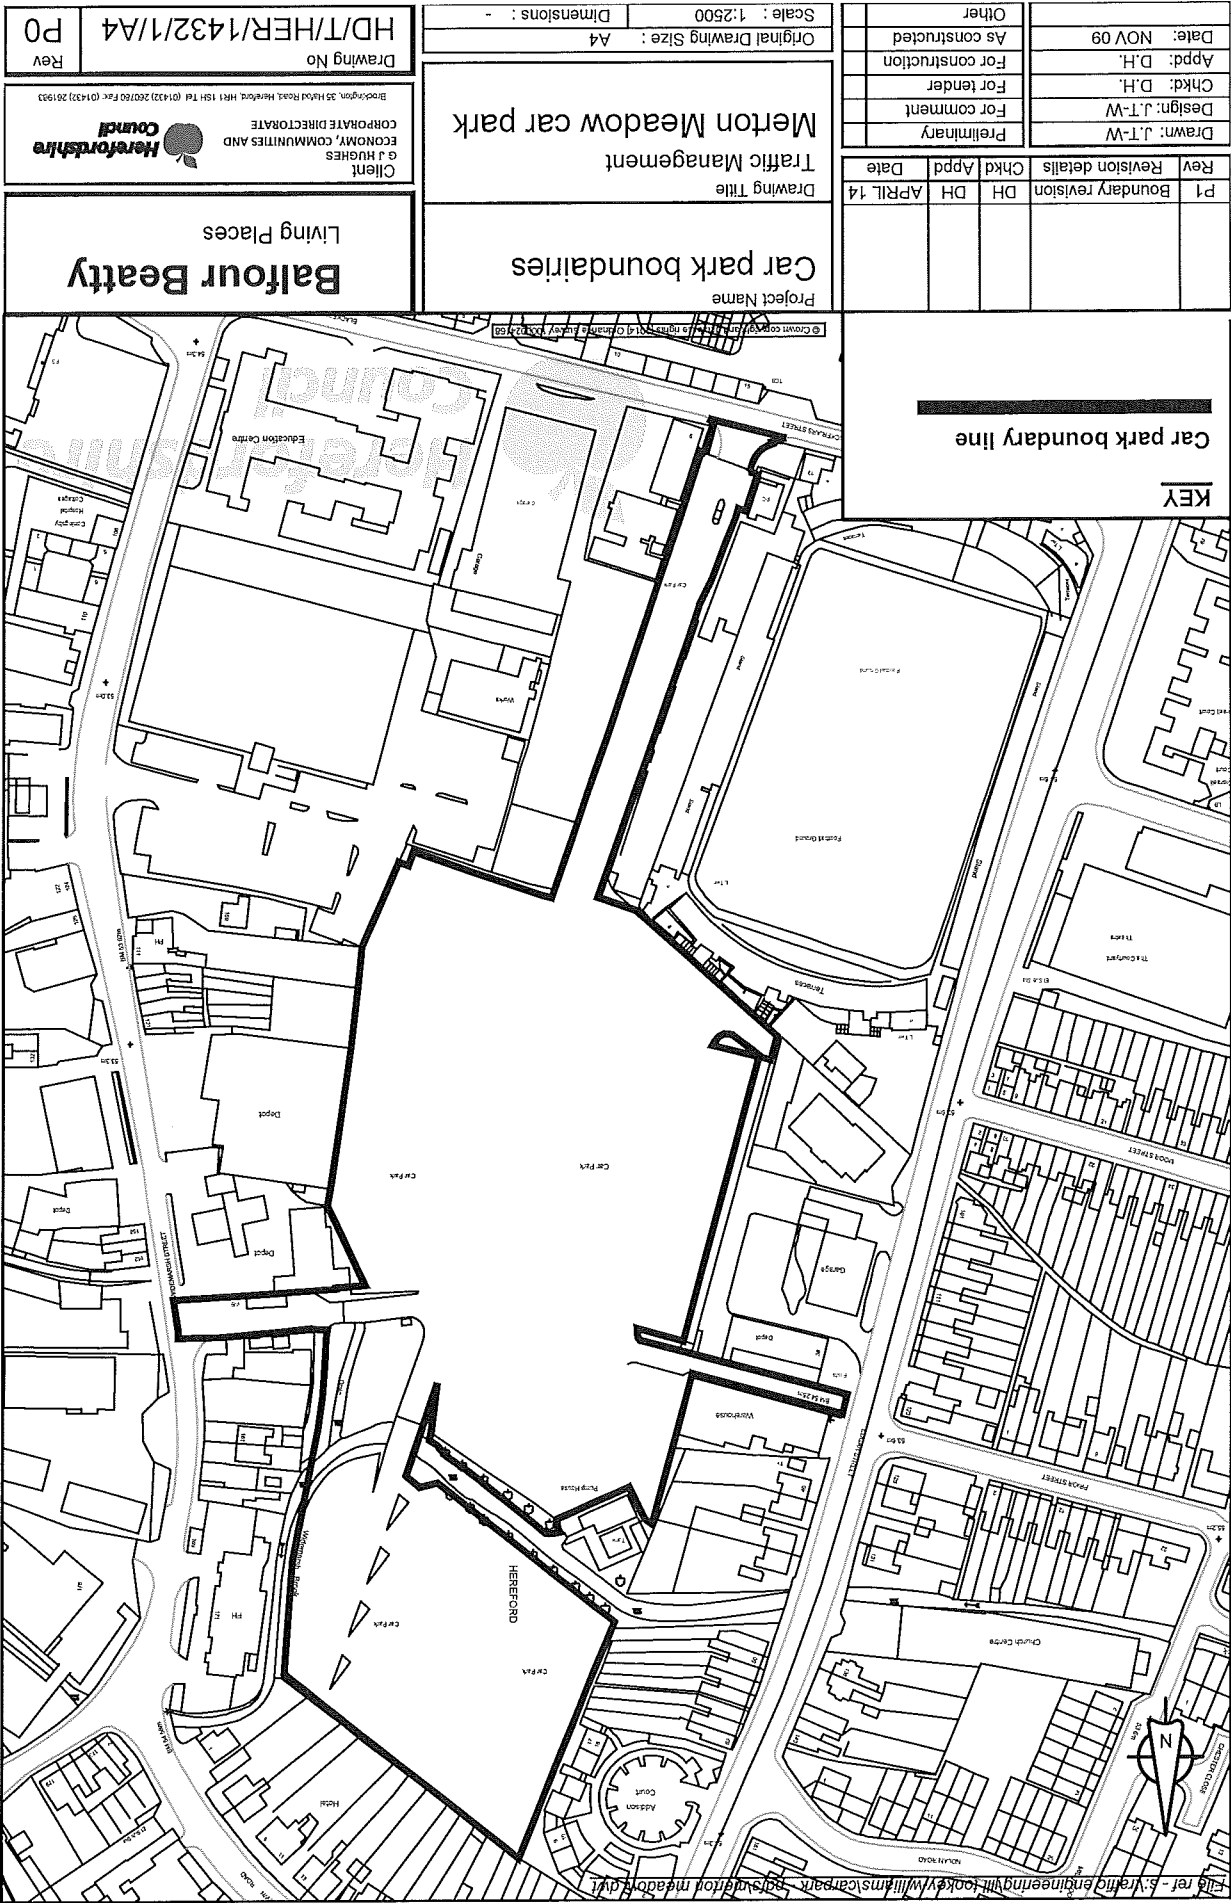



Drawn: JTW	Preliminary
Design: JTW	For comment
Chkd: DH	For tender
Appd: DH	For construction
Date: July 12	As constructed
Updated Aug 13	Legal order

Project Name  
Car park boundary plans

Drawing Title  
Traffic Management  
Plough Lane, Hereford


Original Drawing Size : A4  
Scale : 1:2500  
Dimensions : -

Drawing No  
HD/T/CARPARKS/2/1

Rev  
P0

Client  
G J HUGHES  
PLACES AND COMMUNITIES  
DIRECTORATE  
Herefordshire Council

Blockington, 35 Harewood Road, Hereford, HR1 1SH Tel: (01432) 269750 Fax: (01432) 261983

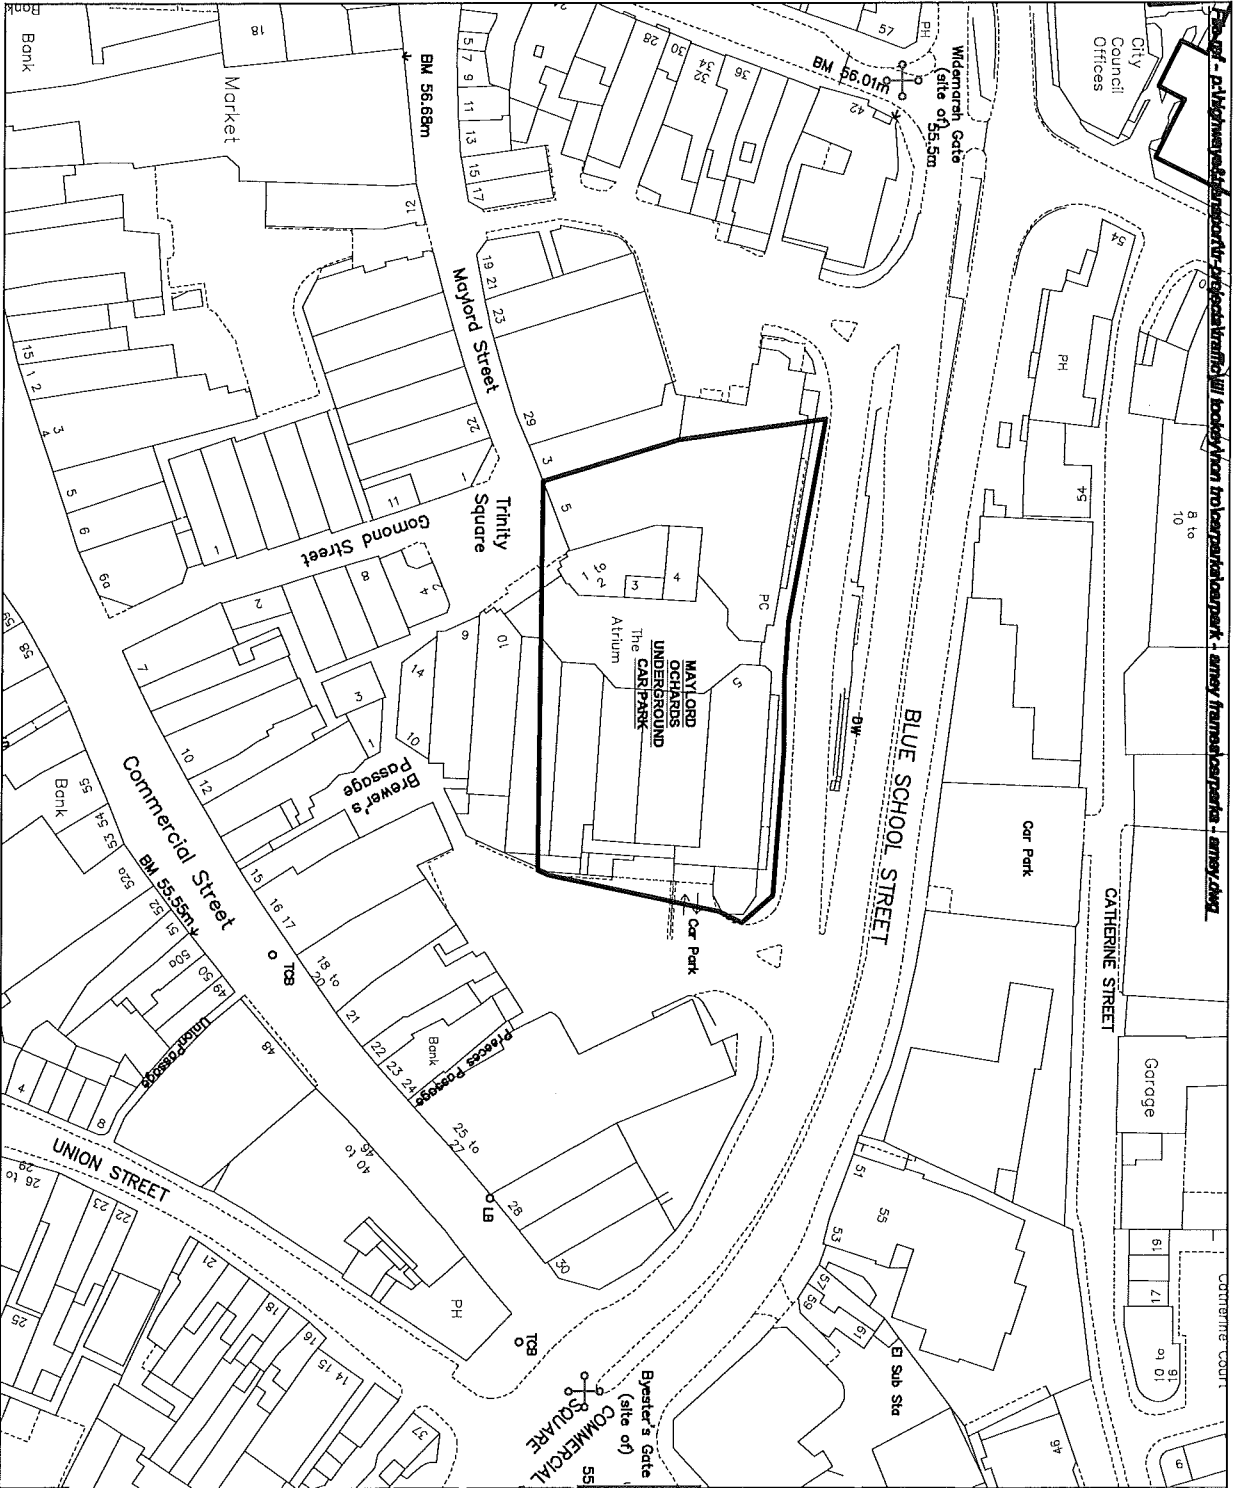

**Key**

**Car park boundary line**

Rev	Revision details	Chkd	Appd	Date

Drawn: .	Preliminary
Design: .	For comment
Chkd: .	For tender
Appd: .	For construction
Date: .	As constructed
	Legal Order



Client:  
**M. HANCOCK**  
DIRECTOR OF ENVIRONMENT  
& CULTURE




Herefordshire Council  
Broomfield, 201 Midland Road, Hereford, Herefordshire HR1 1TA. Tel: 01432 320700 Fax: 01432 320701

**Project Name**  
**Car park Boundaries**

**Drawing Title**  
**Traffic Management**  
**Hereford**  
**Maylord Orchards Car Park**

Original Drawing Size: A4	Rev
Scale: 1:1250	Dimensions: -
Drawing No	
HD/HER/1430/1/A4	P0



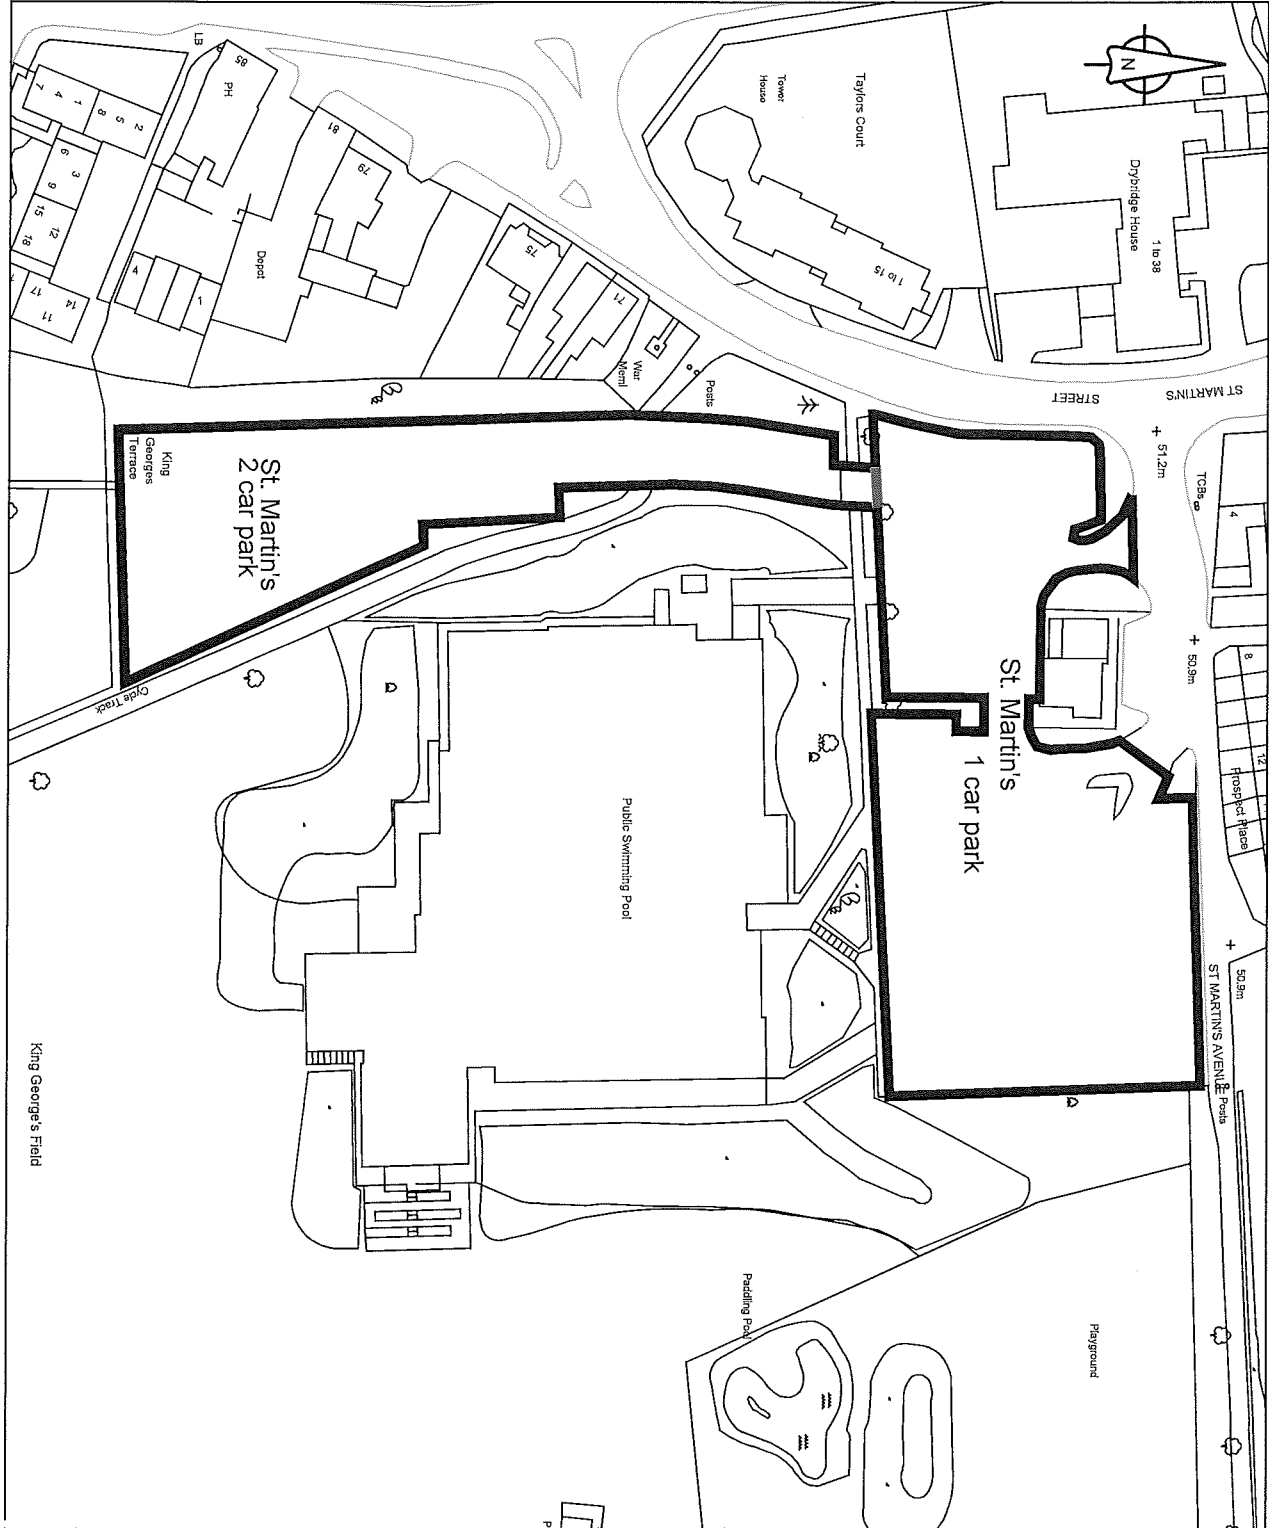

Key

Car park boundary

P 1	Revision of car park boundaries from previous dwg	DH	DH	18/03/14
Rev	Revision details	Chkd	Appd	Date
Drawn: J.T-W				
Design: J.T-W		Preliminary		
Chkd: D.H.		For comment		
Appd: D.H.		For tender		
Date: March 2014		For construction		
		As constructed		
		Legal order		

Balfour Beatty  
Living Places

Client  
G.J HUGHES  
PLACES AND COMMUNITIES  
DIRECTORATE.  
Herefordshire Council


Project Name  
Car park boundaries

Drawing Title  
Traffic management  
Hereford  
St. Martin's 1 car park &  
St. Martin's 2 car park.

Original Drawing Size : A4	
Scale : NTS	
Dimensions : -	
Drawing No	Rev
HD/T/HER/4121/A4	P0





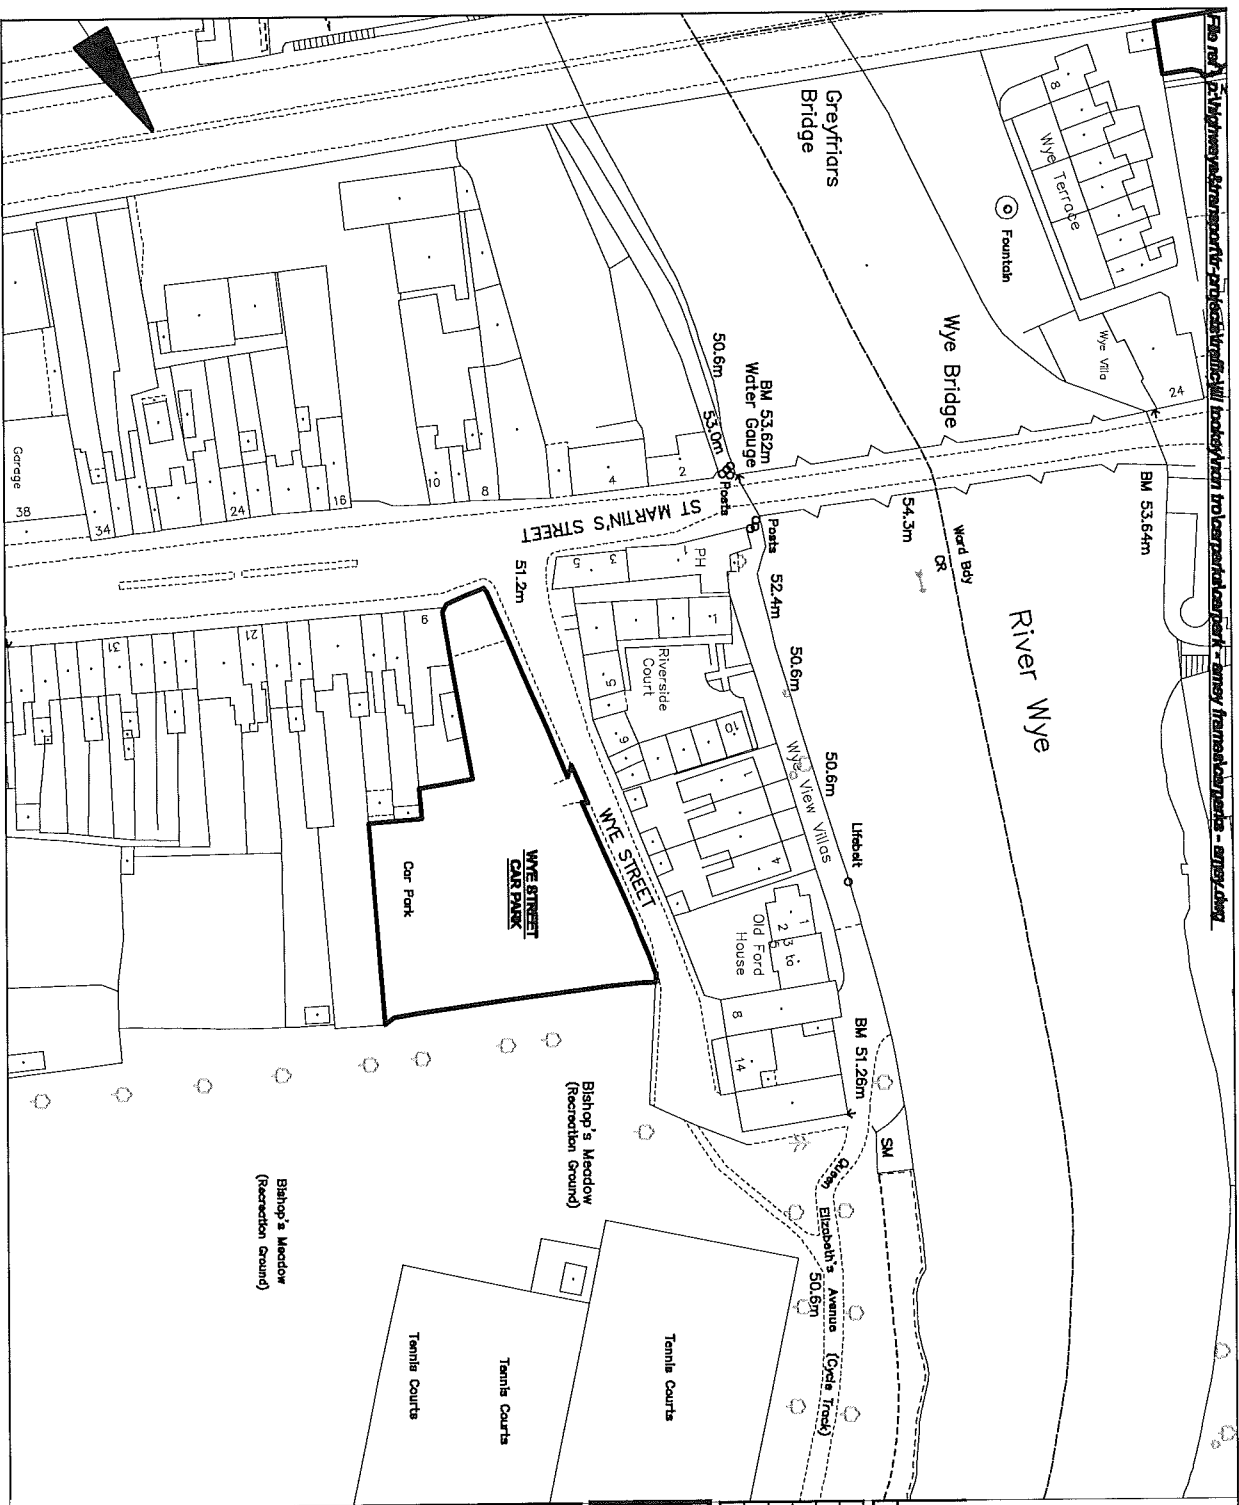


**Key**

**Car park boundary line**

Rev	Revision details	Chkd	Appd	Date

Drawn: .	Preliminary
Design: .	For comment
Chkd: .	For tender
Appd: .	For construction
Date: .	As constructed
	Legal Order

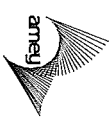


Client:  
**M. HANNE**  
DIRECTOR OF ENVIRONMENT  
& CULTURE  
**Herefordshire Council**  
Brooksgate, 21 Lionel Road, Hereford, HP1 1SA (The Council's main office is at the Council Offices)

Project Name  
**Car park Boundaries**

Drawing Title  
**Traffic Management  
Hereford  
Wye Street Car Park**

Original Drawing Size: A4	Rev
Scale: 1:1250	Dimensions: -
Drawing No <b>HD/T/HER/1422/1/A4</b>	P0

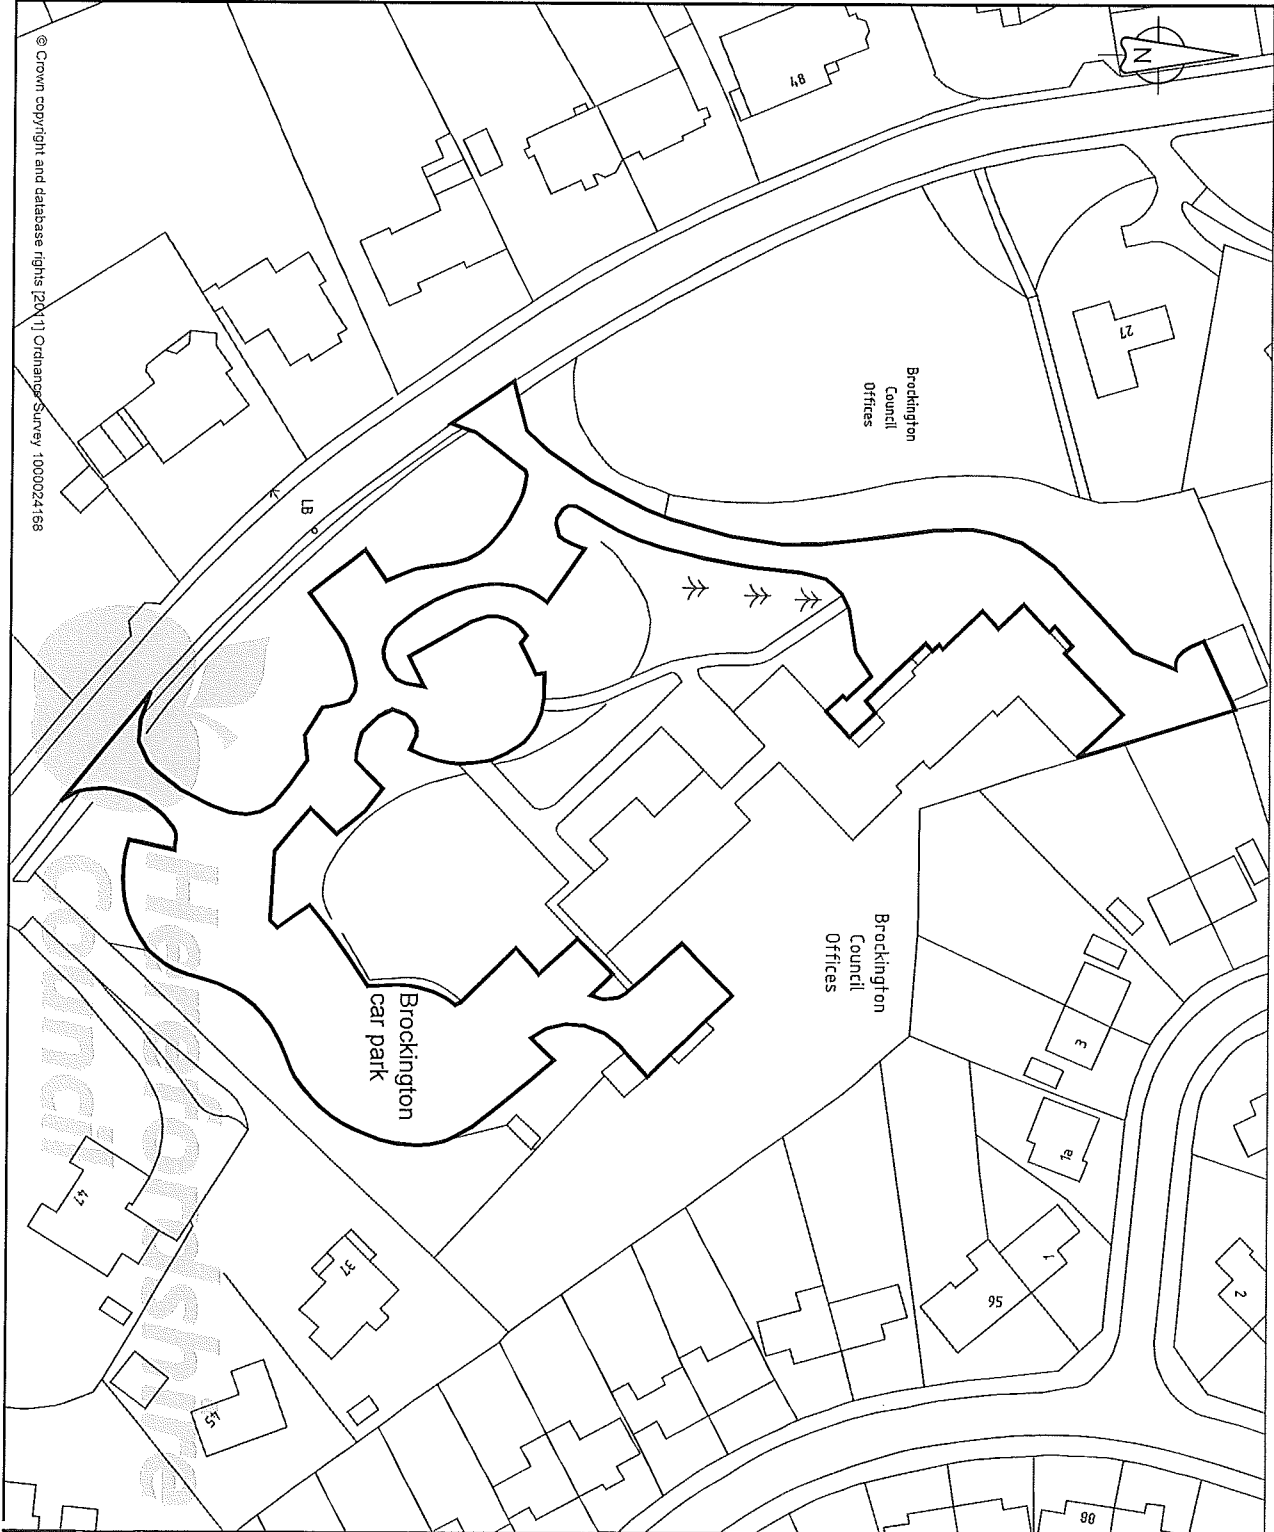

© Crown copyright and database rights [2011] Ordnance Survey 1000024168

KEY

Car park boundary

Rev	Text	Revision details	Chkd	Appd	Date
P1	Text				

Drawn: JTW	Preliminary
Design: JTW	For comment
Chkd: DH	For tender
Appd: DH	For construction
Date: JUL Y 12	As constructed
	Legal order



Client  
G J HUGHES  
PLACES AND COMMUNITIES  
DIRECTORATE.



Brockington, 39 Haul Road, Hereford, HR1 1SH Tel: 01432 260760 Fax: 01432 261968

Project Name

Car park boundary plans

Drawing Title

Traffic Management  
Brockington, Hereford

Original Drawing Size : A4

Scale : 1:1000 Dimensions : -


Drawing No

HD/T/CARPARKS/2/3

Rev

P0



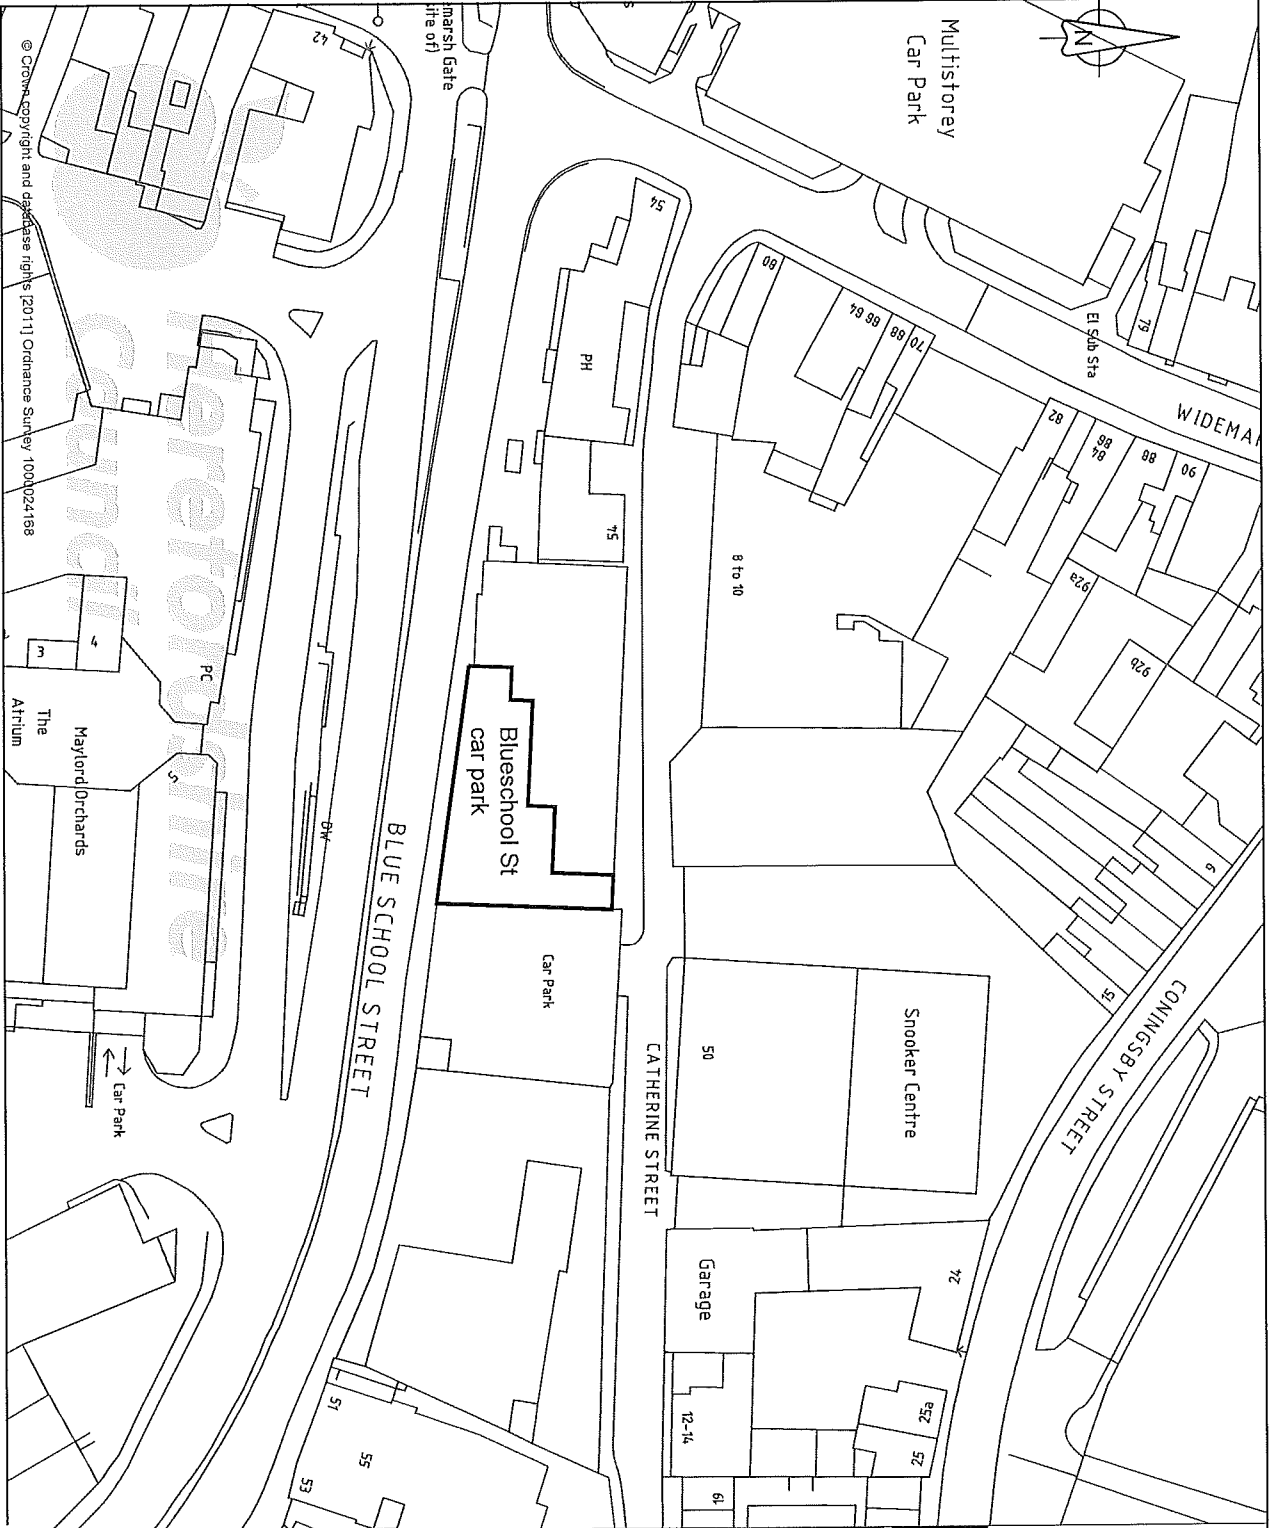


KEY

Car park boundary

P1	Text			
Rev	Revision details	Chkd	Appd	Date
Drawn:	JTW			
Design:	JTW			
Chkd:	DH			
Appd:	DH			
Date:	JULY 12			
	Legal order			✓

Client

G J HUGHES  
PLACES AND COMMUNITIES  
DIRECTORATE

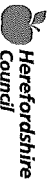

Herefordshire  
Council

Project Name

Car park boundary plans

Drawing Title

Traffic Management  
Blueschool Street,  
Hereford

Original Drawing Size : A4

Scale : 1:1000

Dimensions : -


Drawing No

HD/T/CARPARKS/2/7

Rev

P0

**Car park boundary line**

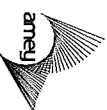[illegible]

## Herefordshire Council

B. Robinson, 35 Method Road, Haverford, PA 19347 Tel: (610) 452-2007 Fax: (610) 452-2071 e-mail: b.rob@haverford.edu

## Project Name

Drawing Title
Traffic Management
Kington Car parks
Love Lane and Market Hall

Original Drawing Size : A4

Scale : 1:1250


Dir

**Dimensions :** -

Drawing No

HD/T/KIN/1406/1/A4

Rev

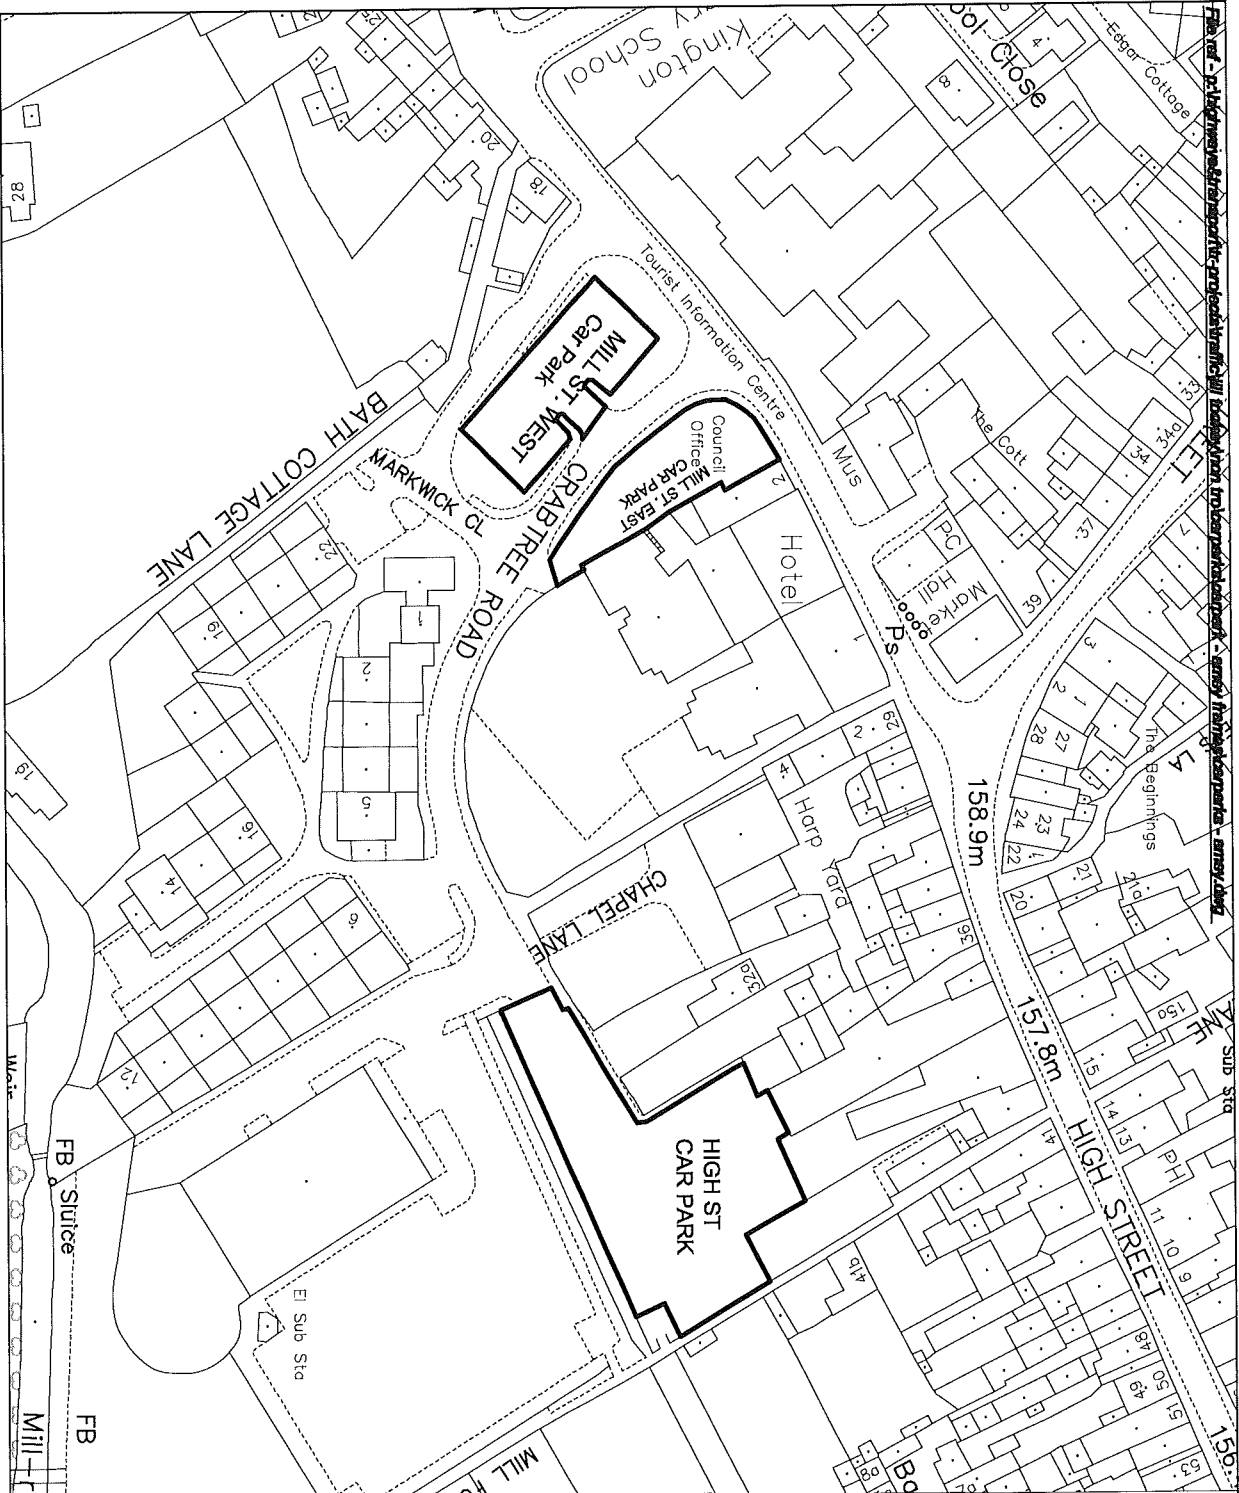


**Key**

**Car park boundary line**

Rev	Revision details	Chkd	Appd	Date

Drawn: .	Preliminary	✓
Design: .	For comment	
Chkd: .	For tender	
Appd: .	For construction	
Date: .	As constructed	
	Other	

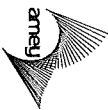

Client:  
**M. RANGE**  
DIRECTOR OF ENVIRONMENT  
& CULTURE  
  
Biodiversity, 25 Market Road, Hereford, Herefordshire, HR1 1SR Tel: 01432 227070 Fax: 01432 227075

Project Name  
**Car park Boundaries**


Drawing Title  
**Traffic Management  
Kington Car parks  
High Street and Mill Street  
East and West**

Original Drawing Size: A4	Dimensions: -
Scale: 1:1250	
Drawing No HD/T/C1072/1407/1/A4	Rev P0







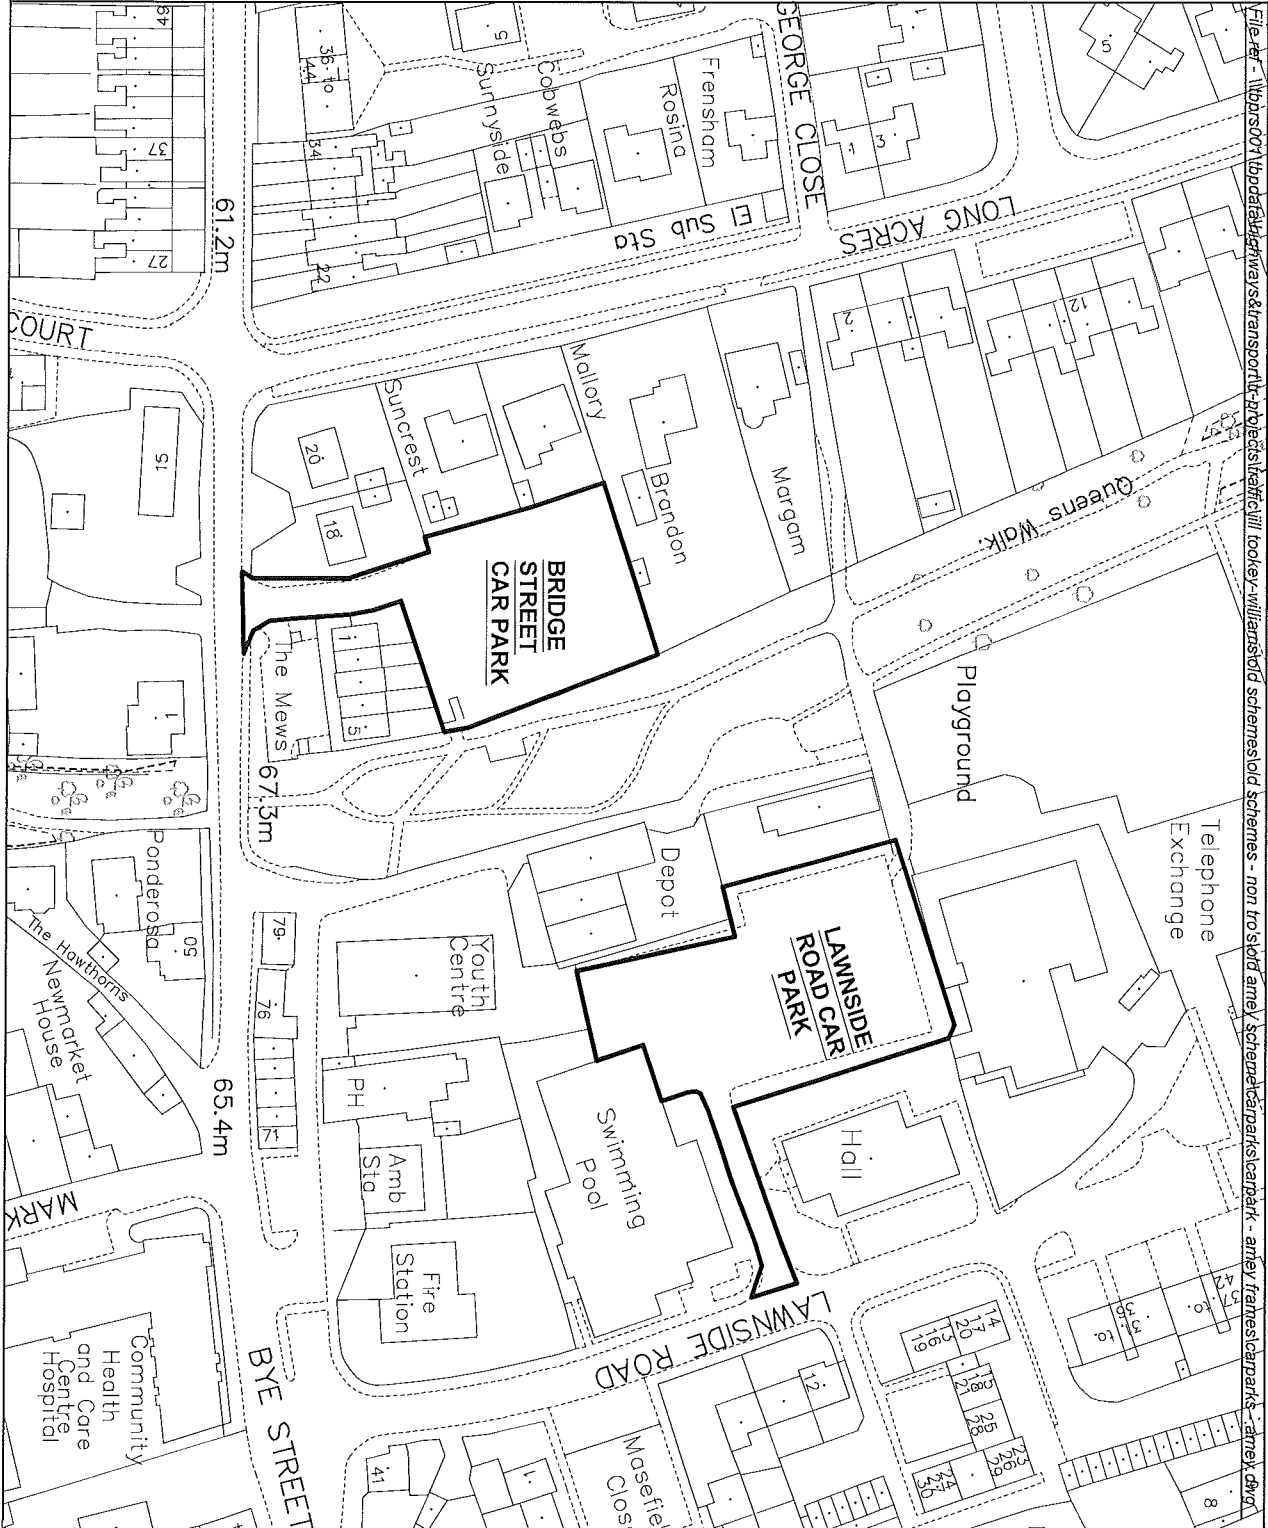

**Key**

Car park boundary line

P1	Text			
Rev	Revision details	Chkd	Appd	Date
Drawn: .		Preliminary		
Design: .		For comment		
Chkd: .		For tender		
Appd: .		For construction		
Date: .		As constructed		
		Legal Order		✓



Client  
GJ HUGHES  
DIRECTOR OF SUSTAINABLE  
COMMUNITIES




Brookings, 35 Hand Road, Hereford, HR1 1SR Tel: 01432 280700 Fax: 01432 281860

**Project Name**  
**Car park Boundaries**

**Drawing Title**  
Traffic Management  
**Ledbury**  
**Bridge Street and**  
**Lawnside Road**

Original Drawing Size: A4  
Scale: 1:1250 Dimensions: -

Drawing No	Rev
HD/T/LED/1412/1/A4	P0

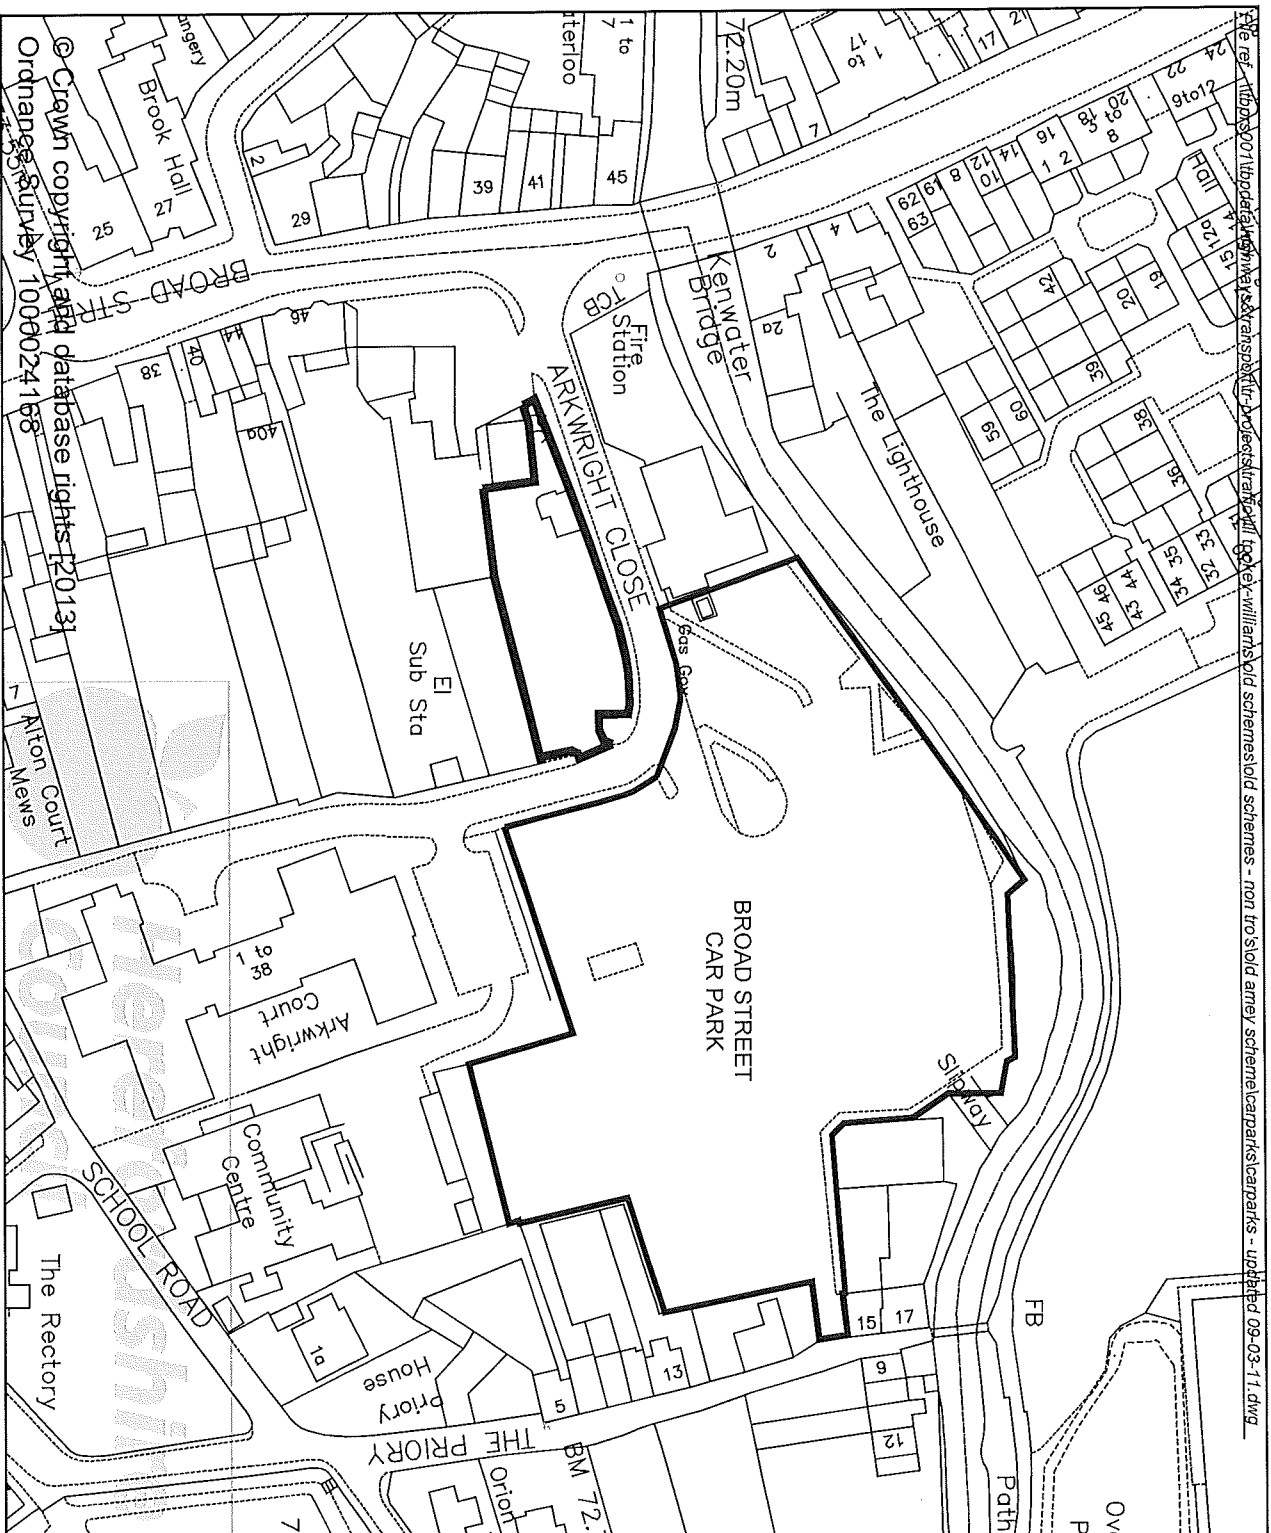

**Key**

Car park boundary line

P2	Updated boundary	D.H	D.H	Apr 13
P2	Updated boundary	D.H	D.H	Oct 12
P1	Updated boundary	D.H	D.H	Jun11
Rev	Revision details	Chkd	Appd	Date
Drawn:	J.T.	Preliminary		
Design:	J.T.	For comment		
Chkd:	D.H.	For tender		
Appd:	D.H.	For construction		
Date:	Nov 09	As constructed		
		Legal Order		✓



Client:  
SUSSEX  
DIRECTOR OF SUSTAINABLE  
COMMUNITIES  
  
Bosworth, Leominster, Herefordshire, HR6 7AA


Project Name  
**Car park Boundaries**

Drawing Title  
Traffic Management  
**Leominster**  
**Broad Street**

Original Drawing Size :	A4
Scale :	1:1250
Dimensions :	-
Drawing No	HD/T/LEO/1410/1/A4
Rev	P0

© Crown copyright and database rights 2013  
Ordnance Survey 1000024188



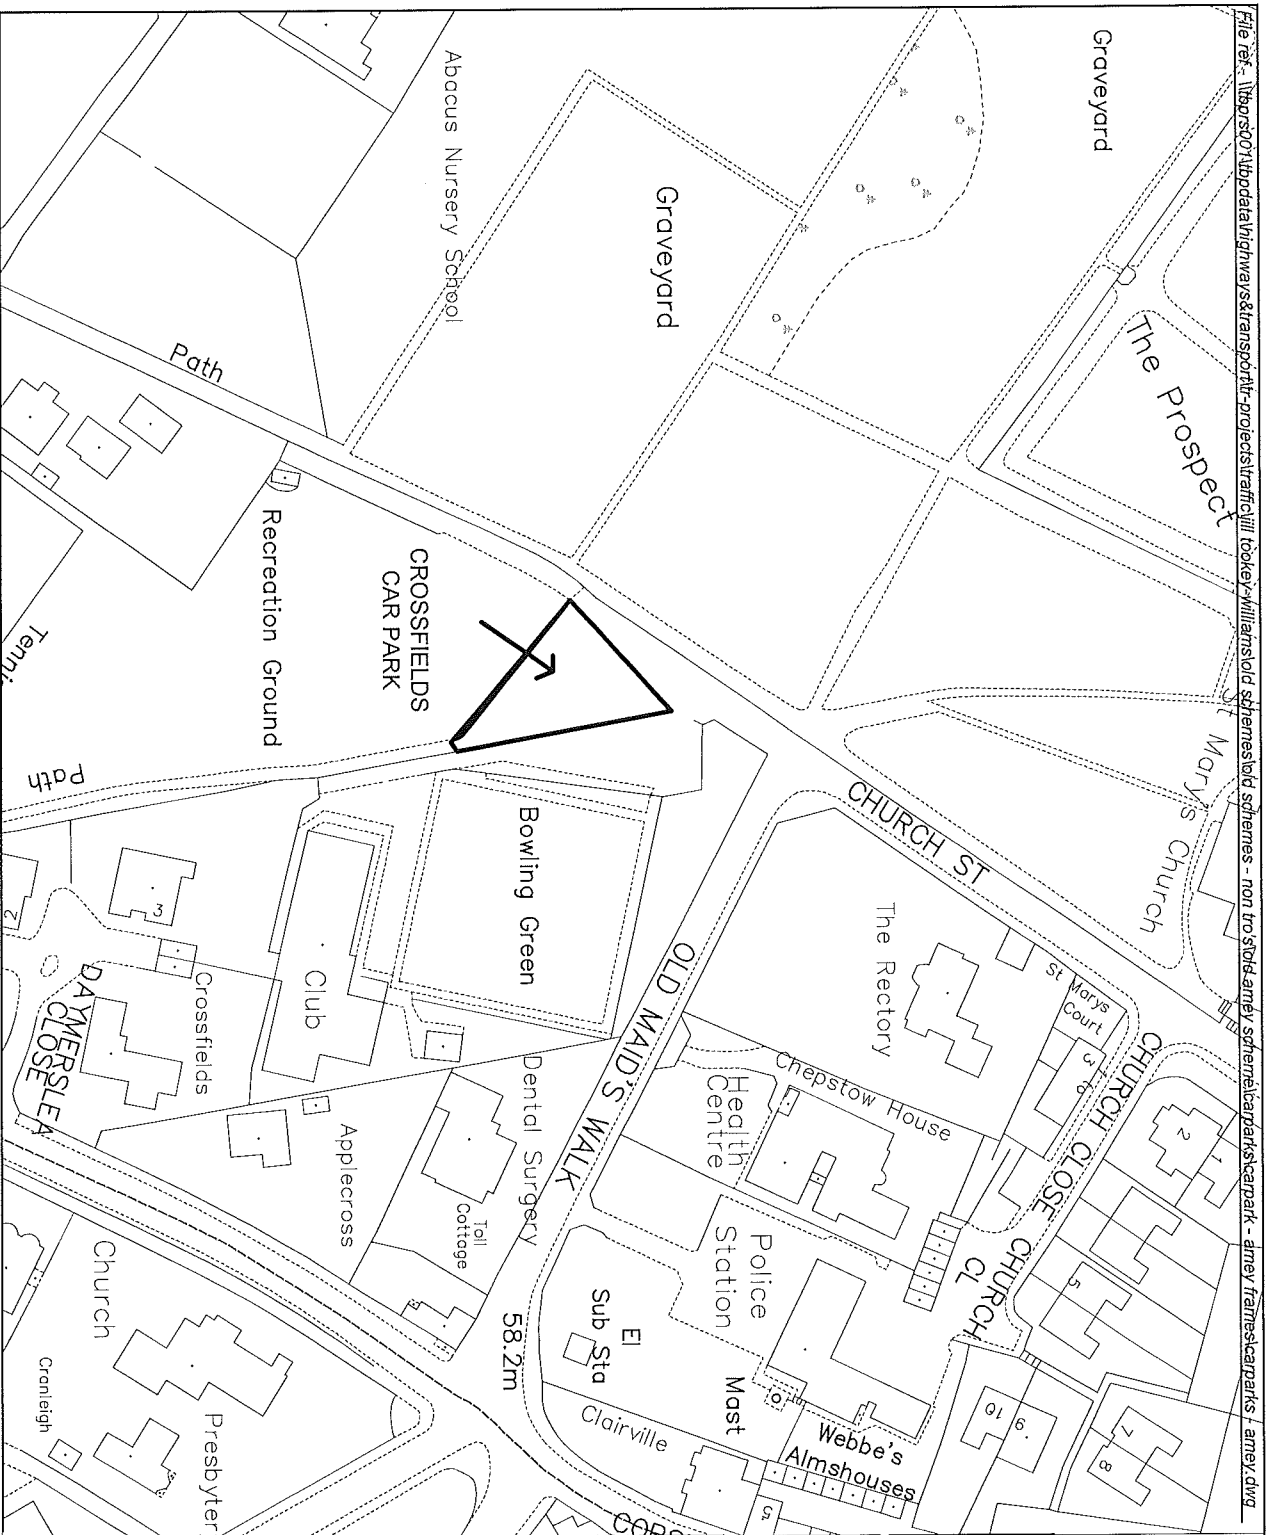

**Key**

Car park boundary line

P1	Text				
Rev	Revision details	Chkd	Appd	Date	

Drawn: JT	Preliminary
Design: DH	For comment
Chkd: DH	For tender
Appd: DH	For construction
Date: June 2008	As constructed
	Legal Order



Client:  
SUSSEX  
DIRECTOR OF SUSTAINABLE  
COMMUNITIES  
 Herefordshire  
Council  
Boschips, 35 Havel Road, Hereford, HRT 15H, Tel: 01432 260760 Fax: 01432 261960

Project Name  
**Car park Boundaries**

Drawing Title  
Traffic Management  
**Ross - on - Wye**  
**Crossfields Car Park**

Original Drawing Size : A4	
Scale : 1:1250	Dimensions : -
Drawing No HDT/ROSS/1415/1/A4	Rev P0

**Car park boundary line**

Revision details					
Rev	Revision details	Chtkd	Appd	Date	
Drawn: *		Preliminary			
Design:		For comment			
Chtkd: *		For tender			
Appd:		For construction			
Date: *		As constructed			
		Legal Order			



**Client**  
**M. HAINGE**  
**DIRECTOR of ENVIRONMENT**  
**& CULTURE**



Brookington, 335 Hatched Road, Hamford, NY 13041 Tel: (314)532-2807/89 Fax: (314)532-2810/83

Project Name

## Car park Boundaries

Drawing Title

## Traffic Management

Ross - on - Wye

## Homs Road Car Park

**Original Drawing Size :**

A4

Scale : 1:1250

**Dimensions :**


Drawing No

HD/T/ROSS/1420/1/A4P0



**Car park boundary line**

P1	Text		*	*	*		
Rev	Revision details						
Drawn:	.JT		Preliminary				
Design:	.JT		For comment				
Chkd:	.DH		For tender				
Appd:	.DH		For construction				
Date:	.Nov 09		As constructed				
			Legal Order				

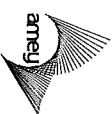

**Herefordshire  
Council**

Broddington, 35 Holford Road, Hereford, HR1 1SH Tel: (01432) 250780 Fax: (01432) 251903

Project Name	Car park Boundaries
--------------	---------------------

**Drawing Title**  
**Traffic Management**  
**Ross - on - Wye**  
**Edde Cross Street, Corn Exchange**  
**and Kyrle Street Car Park**


Original Drawing Size :	A4
Scale : 1:1250	Dir

Drawing No

HD/T/ROSS/1417/1/A4

Rev



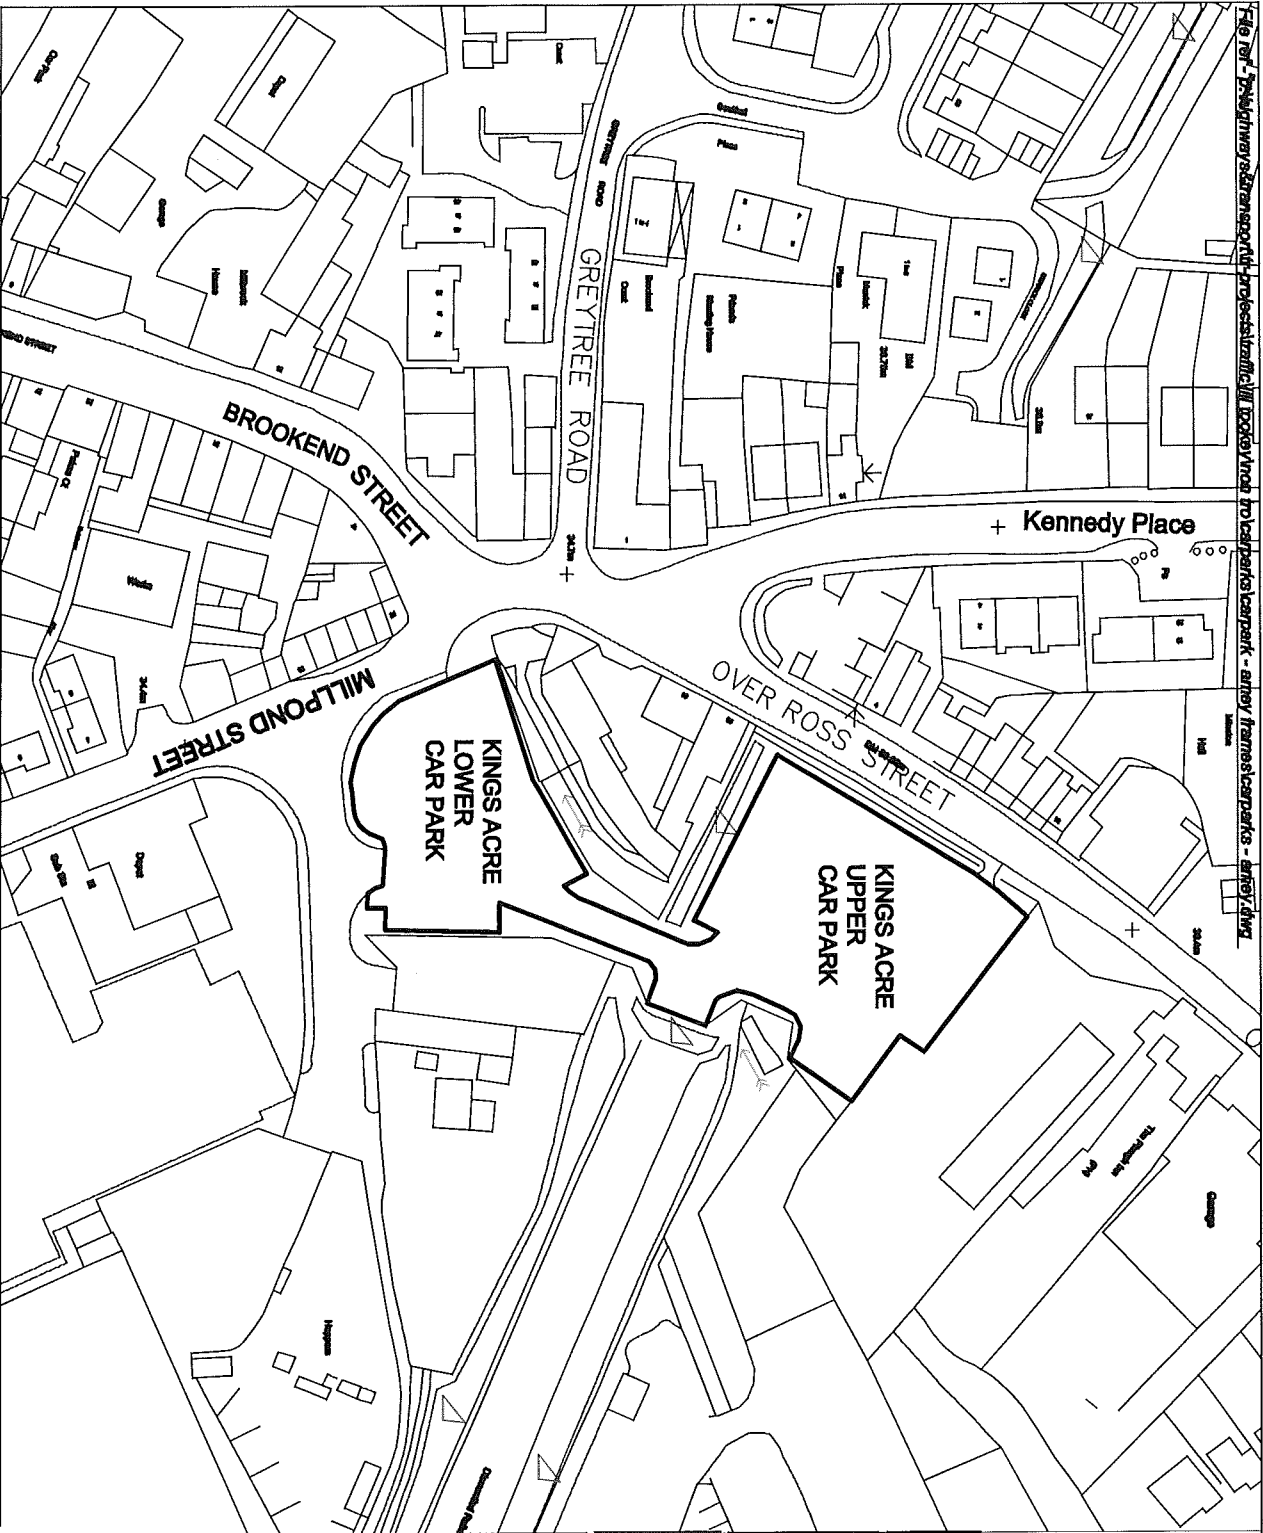

**Key**

**Car park boundary line**

P1	Text			
Rev	Revision details	Chkd	Appd	Date
Drawn: .		Preliminary		
Design: .		For comment		
Chkd: .		For tender		
Appd: .		For construction		
Date: .		As constructed		
		Legal Order		



Client:  
**M. HANCOCK**  
MANAGER of ENVIRONMENT  
& COUNCIL  
Herefordshire Council  
Brookington, 35 Haked Road, Hereford, HR5 1SR Tel: 01432 26090 Fax: 01432 26180

Project Name  
**Car park Boundaries**

Drawing Title  
**Traffic Management  
Ross - on - Wye  
Kings Acre Car Park  
(Upper and Lower)**

Original Drawing Size: A4	Dimensions: -
Scale: 1:1250	
Drawing No HD/T/ROSS/1418/1/A4	Rev P0




This is a detailed site plan for the Wilton Road Car Park. The plan shows the layout of the car park, including parking spaces, a central area, and a surrounding boundary. Key features include:

- Wilton Road Car Park:** The central area, labeled "WILTON ROAD CAR PARK".
- Car Park:** A smaller area labeled "Car Park" located to the right of the main car park.
- Tennis Court:** A rectangular area labeled "Tennis Court" located to the right of the car park.
- Cricket Ground:** A large area labeled "Cricket Ground" located to the left of the car park.
- Pond:** A small area labeled "Pond" located to the left of the car park.
- Long Acres:** A large area labeled "Long Acres" located to the right of the car park.
- Drain:** A line labeled "Drain" running along the left side of the car park.
- 33.5m WYE STREET:** A road labeled "33.5m WYE STREET" running along the bottom of the car park.
- Dimensions:** The plan includes dimensions for the car park and surrounding areas, such as "B 4260" and "B 4260".

The plan is oriented with North at the top. The car park is a large, irregularly shaped area with a central rectangular area. The surrounding areas are labeled with their respective names and dimensions. The plan is a technical drawing showing the layout and features of the car park and its surroundings.

**Car park boundary line**

Rev	Revision details	Chkd	Appd	Date

Drawn: .	Preliminary	
Design: .	For comment	
Chkt: .	For tender	
Appd: .	For construction	
Date: .	As constructed	
	Legal Order	



**Client**  
**M. HAINGE**  
**DIRECTOR of ENVIRONMENT**  
**& CULTURE**



Brooklyn, 35 Heford Road, Haverford, PA 19417 Tel: (610) 432-2607 Fax: (610) 432-2610

Project Name	Car park Boundaries
--------------	---------------------



Drawing Title
Traffic Management
Ross - on - Wye
Wilton Road Car Park

Original Drawing Size :	A4
Scale :	1:1250

Drawing No

HT/D/B4260/1414/1/A4

Rev  
PO

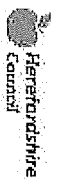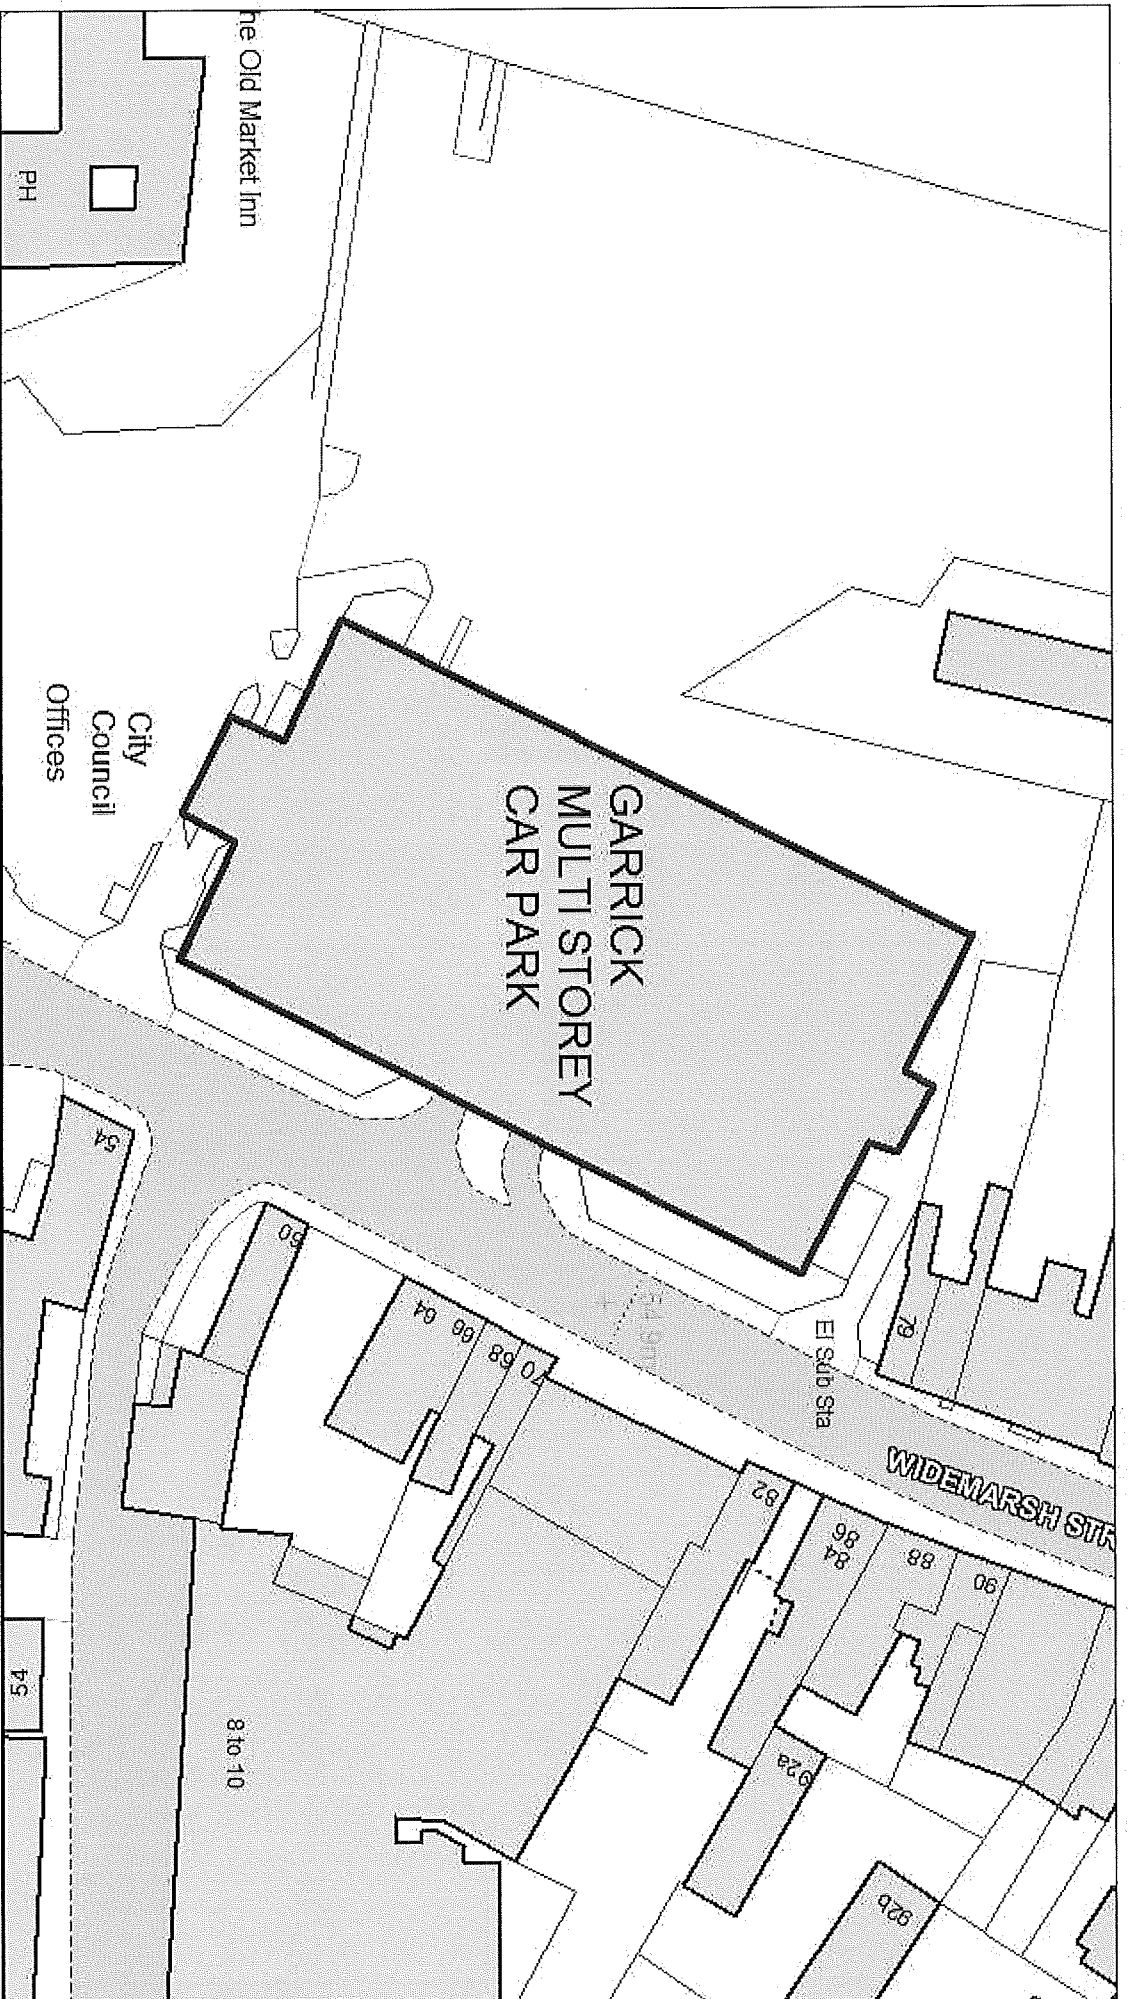

## LOCATION PLAN - Garrick Multi Storey Car Park

**NORTH**  
SCALE 1:1250

© Crown copyright and database rights (2013) Ordnance Survey (100024168)

Only an official copy of a title plan or register obtained from the Land Registry may be used for legal or other official purposes.

This material was last updated on 01/05/2009 and may not be copied, distributed, sold or published without the formal permission of Land Registry.

© Crown copyright material is reproduced with the permission of Land Registry under delegated authority from the Controller of HMSO.

Herefordshire Council, Asset Management, PO Box 4, Hereford HR4 0XH [propertyinformation@herefordshire.gov.uk](mailto:propertyinformation@herefordshire.gov.uk)