

HERTFORDSHIRE COUNTY COUNCIL
ROAD TRAFFIC REGULATION ACT 1984

Date of Order: 9 February 2007
Order No: 7082

THE HERTFORDSHIRE (VARIOUS ROADS, BERKHAMSTED)
(RESTRICTION OF WAITING) ORDER 2006

The Hertfordshire County Council in exercise of their powers under Sections 1, 2 and 3 of the Road Traffic Regulation Act 1984 (which said Act of 1984 is hereinafter referred to as "the Act of 1984"), and of all other enabling powers and after consultation with the Chief Officer of Police in accordance with Part III of Schedule 9 of the Act of 1984, hereby make the following Order:-

1. This Order may be cited as "The Hertfordshire (Various Roads, Berkhamsted) (Restriction of Waiting) Order 2006" and shall come into operation on Monday 19 February 2007.
2. Save as provided in Articles 4, 5 and 6 of this Order no person shall cause or permit any vehicle to wait at any time in those lengths of road in Berkhamsted specified in Schedule 1 to this Order.
3. Save as provided in Articles 4, 5 and 6 of this Order no person shall cause or permit any vehicle to wait between the hours of 8.30am to 6.30pm Monday to Saturday in those lengths of road in Berkhamsted specified in Schedule 2 to this Order.
- 4(1) Nothing in Articles 2 or 3 of this Order applies to the lengths of road restricted by those Articles (which said lengths of road are referred to in this Article as "the restricted area") in relation to –
 - (a) a vehicle being used for Fire and Rescue, Ambulance or Police purposes.
 - (b) anything done with the permission of or at the direction of –
 - (i) a police officer in uniform;
 - (ii) in respect of any of the lengths of road in the restricted area which are in a special parking area designated under Part II of the Road Traffic Act 1991 or Schedule 3 to that Act, a parking attendant appointed under Section 63A of the Act of 1984;
 - (c) a vehicle which is prevented from proceeding by circumstances beyond the drivers control or which has stopped in order to avoid injury or damage to persons or property or when required to do so by law;
 - (d) a vehicle which is stationary in order that it may be used for one or more of the purposes specified in sub-Article (2) of this Article and which cannot reasonably be used for such a purpose without stopping in the restricted area;
 - (e) a marked vehicle which, whilst used by a universal service provider in the course of the provision of a universal postal service, is stationary only for so long as may be reasonably necessary for postal packets to be delivered or collected;

In this Article -

The expressions "universal service provider", "provision of a universal postal Service" and "postal packet" shall bear the same meanings as in the Postal Services Act 2000.

- (2) The "purposes" referred to in sub-Article (1)(d) of this Article are –

- (a) any operation involving building, demolition or excavation;
 - (b) the removal of any obstruction to traffic;
 - (c) the maintenance, improvement or reconstruction of a road;
 - (d) constructing, improving, maintaining, or cleaning of any street furniture; or
 - (e) the laying, erection, alteration, repair or cleaning of any sewer or of any main pipe or apparatus for the supply of gas, water or electricity, or of any telecommunications apparatus kept or installed for the purposes of a telecommunications code system or of any other telecommunications apparatus lawfully kept installed in any position.
5. Nothing in Articles 2 or 3 of this Order applies to the lengths of road restricted by those Articles (which said lengths of road are referred to in this Article as "the restricted area") so as to render it unlawful to cause or permit any vehicle to wait only for so long as may be reasonably necessary –
- (a) to enable goods to be loaded on or unloaded from the vehicle from or to premises adjacent to the restricted area; or
 - (b) to enable a passenger to board or alight and to load and unload any luggage.
6. (1) Nothing in Articles 2 or 3 of this Order shall render it unlawful to cause or permit a disabled person's vehicle which displays in the relevant position a disabled person's badge and a parking disc, to wait at any time in those lengths of road specified in Schedules 1 and 2 of this Order for a period not exceeding 3 hours (not being a period separated by an interval of less than 1 hour from a previous period of waiting by the same vehicle in the same length of road).
- (2) In this Article -
- "disabled person's vehicle" has the same meaning as in Section 142(1) of the Act of 1984;
- "disabled person's badge" has the same meaning as in Section 142(1) of the Act of 1984;
- "parking disc" has the same meaning as given in Regulation 8(5) of The Local Authorities' Traffic Orders (Exemptions for Disabled Persons) (England) Regulations 2000; and
- "relevant position" means
- i) A vehicle displays a disabled person's badge in the relevant position if:-
 - a) in the case of a vehicle fitted with a dashboard or facia panel, the badge is exhibited thereon so that Part 1 of the badge is legible from outside the vehicle; or
 - b) in the case of a vehicle not fitted with a dashboard or facia panel, the badge is exhibited in a conspicuous position on the vehicle so that Part 1 of the badge is legible from outside the vehicle;
 - ii) A vehicle displays a parking disc in the relevant position if:-
 - a) in the case of a vehicle fitted with a dashboard or facia panel, the disc is exhibited thereon so that the quarter hour period during which the period of waiting began is legible from outside the vehicle; or
 - b) in the case of a vehicle not so fitted, the disc is exhibited in a conspicuous position on the vehicle so that the quarter hour period during which the period of waiting began is legible from outside the vehicle.

7. The Interpretation Act 1978 shall apply for the interpretation of this Order as it applies for the interpretation of an Act of Parliament.
8. The restrictions imposed by this Order shall be in addition to and not in derogation from any restriction or requirement imposed by any other regulations made or having effect as if made under the Act of 1984 or by or under any other enactment.

SCHEDULE 1

lengths of road in Berkhamsted – no waiting at any time

- | | |
|-----------------------------------|--|
| Manor Street
(south east side) | from a point 6 metres south west of a point in line with the south west wall of 10 Manor Street south westwards for 10 metres |
| Broadwater
(south side) | from a point 4 metres north of its junction with the north west kerbline of Lower Kings Road north westwards, westwards, south westwards then southwards for approximately 35 metres to a point 2 metres south of a point in line with the north wall of 1 / 2 Broadwater. |
| (north side) | from a point 2.5 metres west of its junction with the north west kerbline of Lower Kings Road westwards for approximately 25 metres to a point 2.5 metres west of a point in line with the west wall of 1 / 2 Broadwater. |

SCHEDULE 2

lengths of road in Berkhamsted – no waiting 8:30am to 6:30pm Monday to Saturday

- | | |
|-------------------------------------|--|
| Cowper Road
(both sides) | from its junction with the north east kerbline of Charles Street north eastwards for 11 metres. |
| Charles Street
(north east side) | <p>(a) from its junction with the north west kerbline of Park View Road north westwards for 2.5 metres.</p> <p>(b) from its junction with the south east kerbline of Park View Road south eastwards for 5 metres.</p> <p>(c) from its junction with the north west kerbline of Boxwell Road north westwards for approximately 34 metres to a point 3 metres south east of a point in line with the boundary between 36 and 36a Charles Street.</p> <p>(d) from its junction with the south east kerbline of Boxwell Road south eastwards for 6.5 metres.</p> |
| Park View Road
(both sides) | from its junction with the north east kerbline of Charles Street north eastwards for 9 metres. |
| Boxwell Road
(north west side) | from its junction with the north east kerbline of Charles Street north eastwards for 19 metres. |
| (south east side) | from its junction with the north east kerbline of Charles Street north eastwards for 13 metres. |
| New Road
(both sides) | from a point in line with its junction with the north kerbline of Whitehill eastwards then northwards for 87 metres. |
| Whitehill
(south west side) | <p>(a) from its junction with the north west kerbline of Whitehill Court north westwards for approximately 40 metres to a point 5 metres east of a point in line with the north west wall of 1-2 Whitehill Court.</p> <p>(b) from its junction with the south east kerbline of Whitehill Court south eastwards for 12 metres.</p> |
| (north east side) | from a point 12 metres south east of a point in line with its junction with the south east kerbline of Whitehill Court north westwards for |

approximately 61 metres to a point 11 metres south east of a point in line with the north west wall of 1-2 Whitehill Court.

Whitehill Court (north west side) from its junction with the south west kerblines of Whitehill south westwards for 11 metres.

(south east side) from its junction with the south west kerblines of Whitehill south westwards for 12 metres.

Priory Gardens (north side) from a point 15 metres west of a point in line with the boundary between 1 Priory Gardens and Incents House westwards for 5 metres.

(south and west sides) from a point 0.5 metres west of a point in line with the east wall of 43 Priory Gardens eastwards then southwards for approximately 26 metres to a point 0.5 metres north of a point in line with the boundary between 42 and 43 Priory Gardens.

Chesham Road (a) from its junction with the south west kerblines of the access road to Ashlyns Farm south westwards for approximately 144 metres to a point 4 metres north of its junction with the north kerblines of the access road to Ashlyns Hall.

(b) from its junction with the north east kerblines of the access road to Ashlyns Farm north eastwards for approximately 160 metres to its junction with the south west kerblines of the access road to Ashlyns School.

(north west side) from a point 28 metres south west of a point in line with the south west wall of Field Cottage south westwards for 48 metres.

Kingsdale Road (north side) from its junction with the north west kerblines of Kings Road westwards for 15 metres.

(south side) from its junction with the north west kerblines of Kings Road north westwards and westwards for approximately 18 metres to a point 21 metres north east of a point in line with the boundary between Hillcroft and 49 Kings Road.

Kings Road (a) from its junction with the north kerblines of Kingsdale Road north (north west side) eastwards for 4 metres.


(b) from its junction with the south kerblines of Kingsdale Road south westwards for 4 metres.

Gossoms Ryde from a point 2.5 metres north west of a point in line with the south (south west side) east wall of 5 Gossoms Ride north westwards for 14 metres.

IN WITNESS whereof the Common Seal of the Hertfordshire County Council was here unto affixed this 9th day of February 2007 .

The Common Seal of)
Hertfordshire County Council)
was hereunto affixed)
in the presence of:-)


**Assistant
County Secretary**

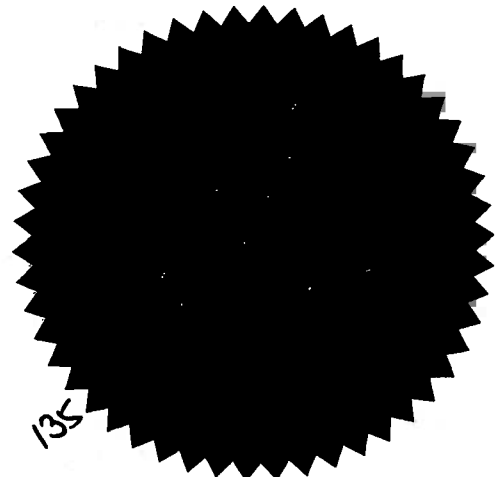



Squash Courts

Buckland

Aldbury House

MANOR STREET

RAVENS LANE

Cooper
House

HOLLIDAY STREET

HIGH STREET

Revision with Dates

Project No.

Dr. No.	
---------	--

M/737306/004/100/18

Rev.
A

	CM	Drawn	Checked	Approved
Initials	TW	TW	<i>[Signature]</i>	
Date	OCT 08	OCT 08	03/10/08	

Project Title	
---------------	--

WAITING RESTRICTIONS
MWHO DACORUM
VARIOUS AREAS DACORUM

2	Drawing Title
---	---------------

**MANOR STREET
BERKHAMSTED**

Scale 1:500

A - 22.02.2006 - SMT Amendments


Hertfordshire

Hertfordshire Highways

Trident House
48-48 Victoria Street
St Albans
AL1 3XX

Tel: 01727 216000
Fax: 01727 216001


10r Street, Berkhamsted.

WAITING AT ANYTIME

IBLE YELLOW LINE

At Original Drawing Size This Line Measures 100mm
Original Drawing Size A3

Computer
File No.

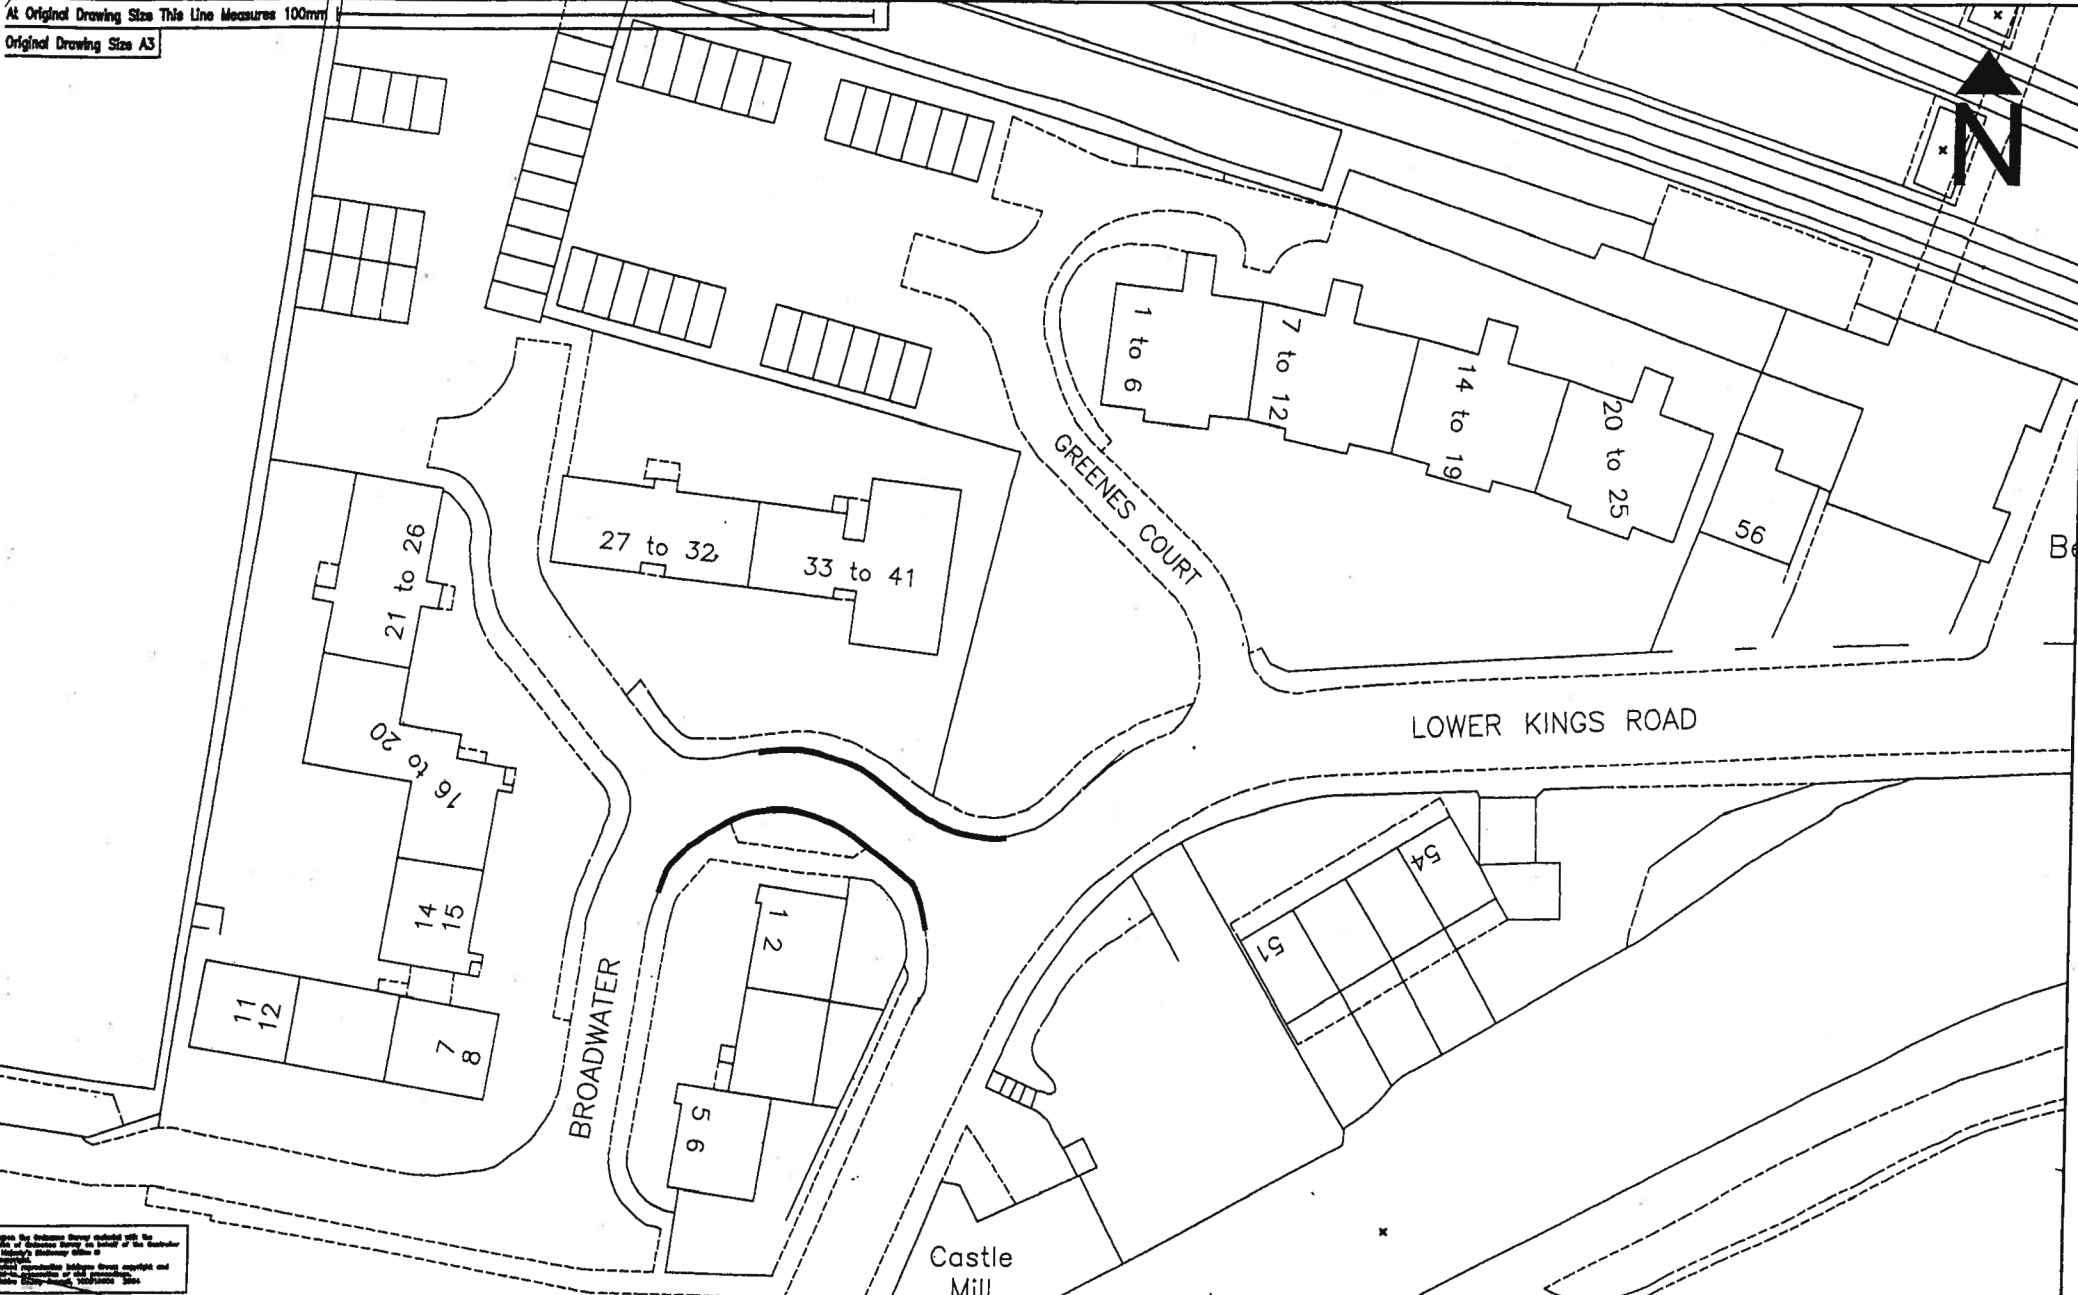

When the Engineer Survey is carried out, the
plan of the site shall be submitted to the
Planning Department for approval.
The plan shall be submitted to the
Planning Department for approval.
The plan shall be submitted to the
Planning Department for approval.

roadwater junction of Lower King Road,
Berkhamsted.
WAITING AT ANY TIME
DOUBLE YELLOW LINE

Revision with Dates

A - 22.02.2008 - SMT Amendments

Project No.		Drg. No.	
		M/737308/004/100/13	
Project Title		WAITING RESTRICTIONS MWHO DACORUM VARIOUS AREAS DACORUM	
Drawing Title		Broadwater Junction Lower Kings Road Berkhamsted	
Scale		1:500	


Rev.
A



Hertfordshire Highways


Trident House
48-49 Victoria Street
St Albans
AL1 3EX

Tel: 01787 616000
Fax: 01787 616001

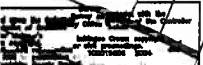

SINGLE YELLOW LINE

849-571-8010 • 419-595-1515


Hertfordshire

Hertfordshire Highways

Trident House
48-49 Victoria Street
St Albans
AL1 1BS


Tel: 01763 816600
Fax: 01763 816001



ed upon the Suburban Survey conducted with the
 Bureau of Suburban Survey on behalf of the Suburban
 New Mexico's Suburban Office &
 in Mexico.
 The Suburban Survey Suburban Office, Suburban and
 Suburban in Suburban to the Suburban.
 Suburban Suburban Suburban, Suburban Suburban, Suburban


Charles Street junction with Park View Road,
Berkhamsted.
NO WAITING AT ANYTIME 8.30am-6.30pm
SINGLE YELLOW LINE

Revision with Dates		Project No.		Drg. No.		Rev.	
				M/737306/004/100/22			
		Project Title		WAITING RESTRICTIONS MWHO DACORUM VARIOUS AREAS DACORUM			
		Sht No.		Drawing Title			
		1		CHARLES STREET JUNCTION WITH PARK VIEW ROAD BERKHAMSTED			
		Scale					
		1:500					

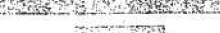

Trident House
42-48 Victoria Street
St Albans
AL1
ENGLAND

Tel: 01787 518000
Fax: 01787 518001

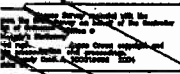

3 WAITING AT ANYTIME 8.30am - 6.30pm
SINGLE YELLOW LINE

REVISION WITH CORRECTION


Dr. No.	M/737306/004/100/23	Rev.
Project Title	WAITING RESTRICTIONS MWHO DACORUM VARIOUS AREAS DACORUM	
Drawing No.	Boxwell Road Junction with Charles Street Berkhamsted	

**WAITING RESTRICTIONS
MWHO DACORUM
VARIOUS AREAS DACORUM**

**Boxwell Road
junction with Charles Street
Berkhamsted**



Trident House
42-48 Victoria Street
St Albans
AL1 1HX
Tel: 01767 816000
Fax: 01767 816001

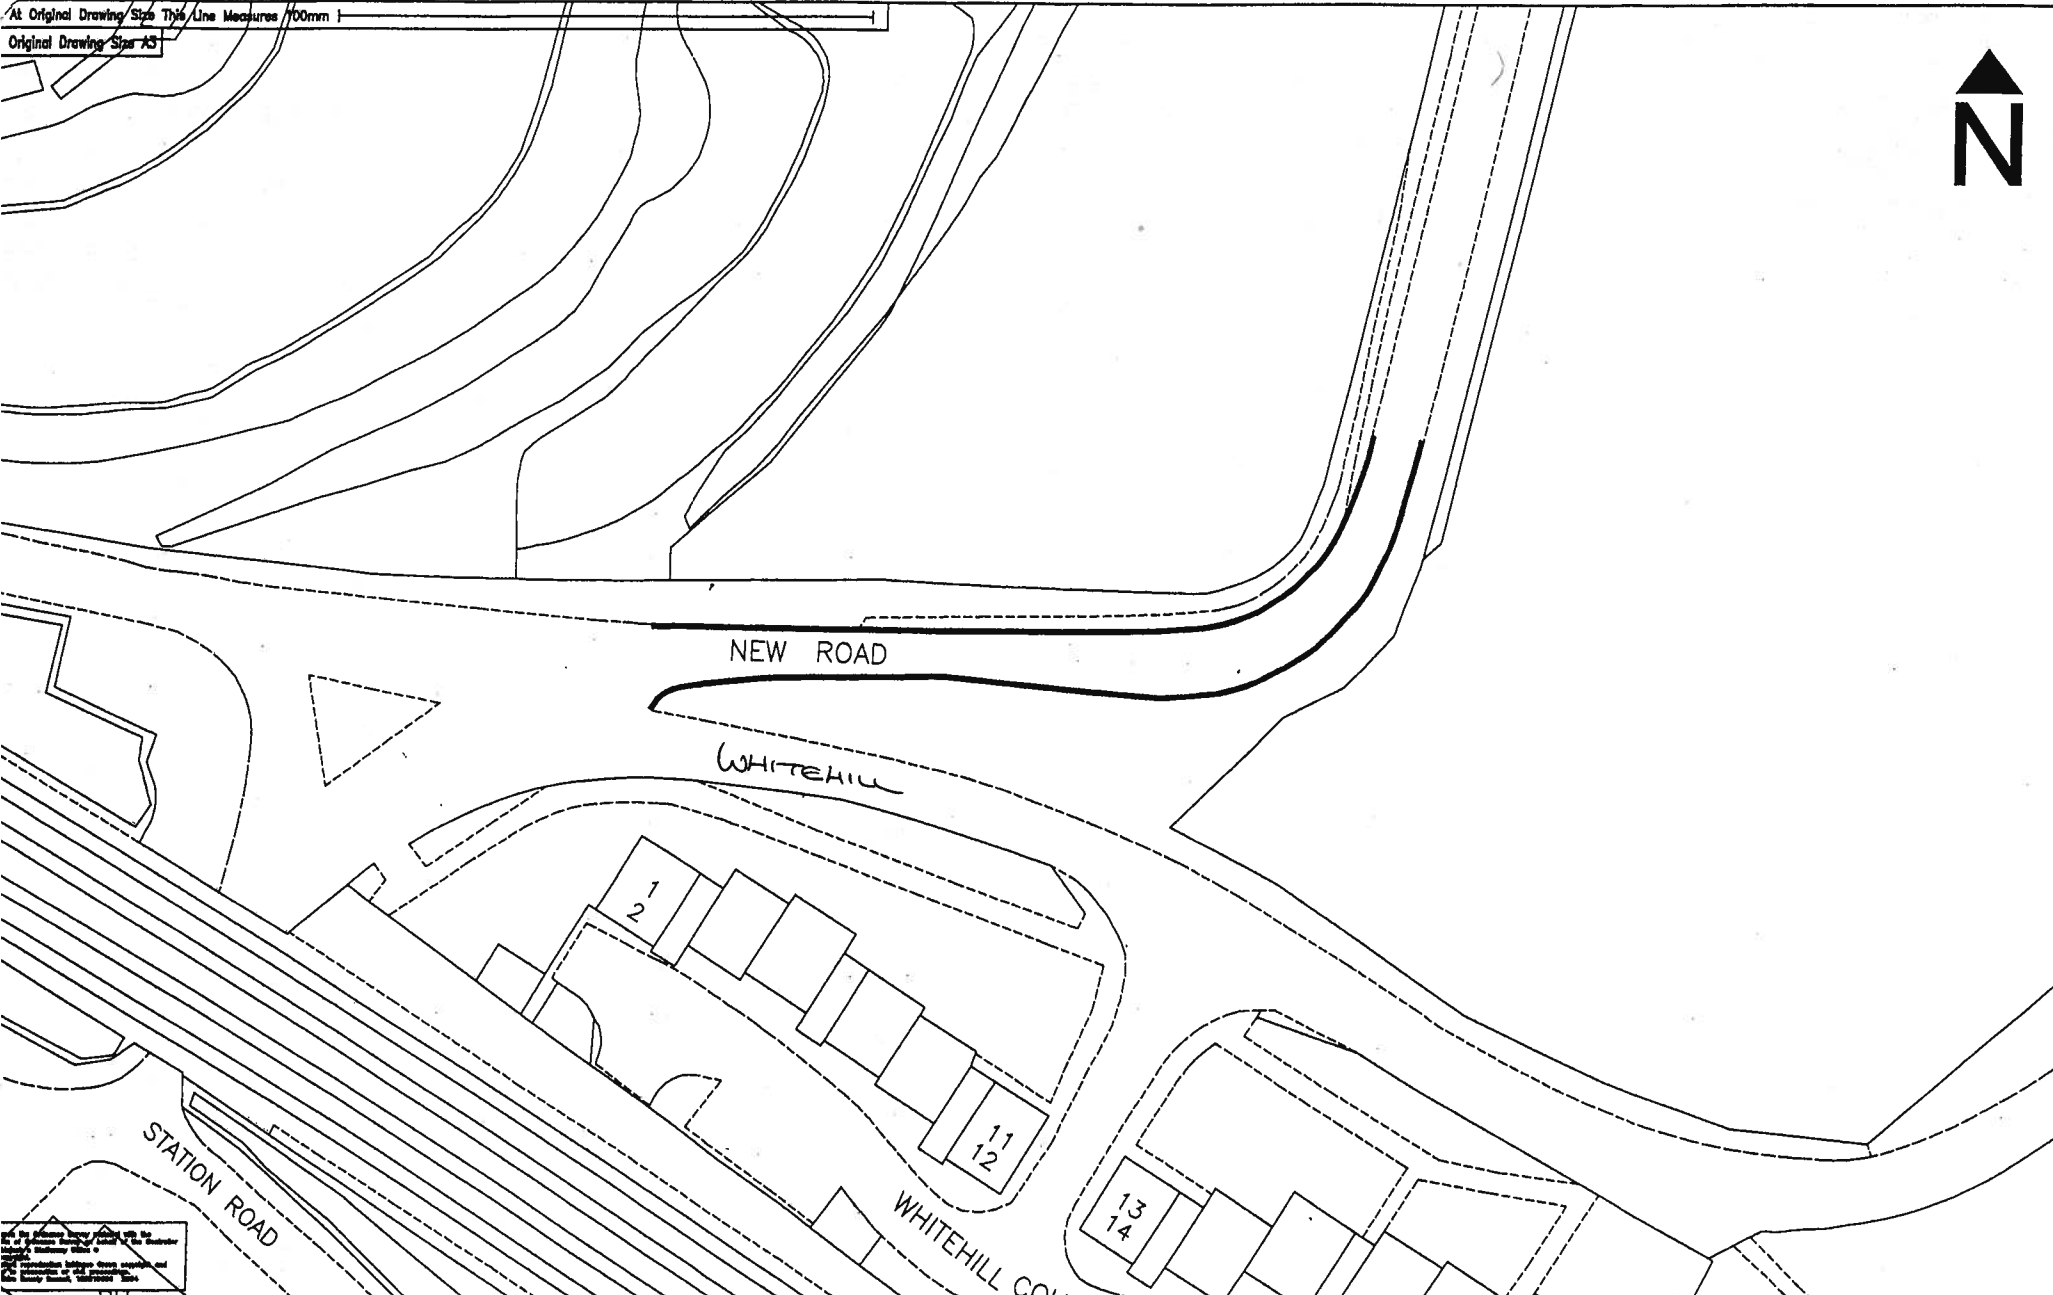

For the purpose of this drawing, the following assumptions have been made:
1. The ground level is as shown on the existing site plan.
2. The proposed road is to be constructed to the standard of a main road.
3. The proposed road is to be constructed to the standard of a main road.
4. The proposed road is to be constructed to the standard of a main road.

ew Road near the junction with White
ll, Berkhamsted.
D WAITING AT ANYTIME 8.30am - 6.30pm
NGLE YELLOW LINE

Revision with Dates

Project No.

Drg. No.

Rev.

M/737306/004/100/21

Drawn	Checked	Approved
TW	TW	[Signature]
Date	DCT of	DCT of

Project Title

WAITING RESTRICTIONS
MWHO DACORUM
VARIOUS AREAS DACORUM

Shit No.

1

Drawing Title


NEW ROAD
BERKHAMSTED

Scale
1:500

Hertfordshire Highways

Trident House
48-48 Victoria Street
St. Albans
AL1 1BB

Tel: 01727 816000
Fax: 01727 816001

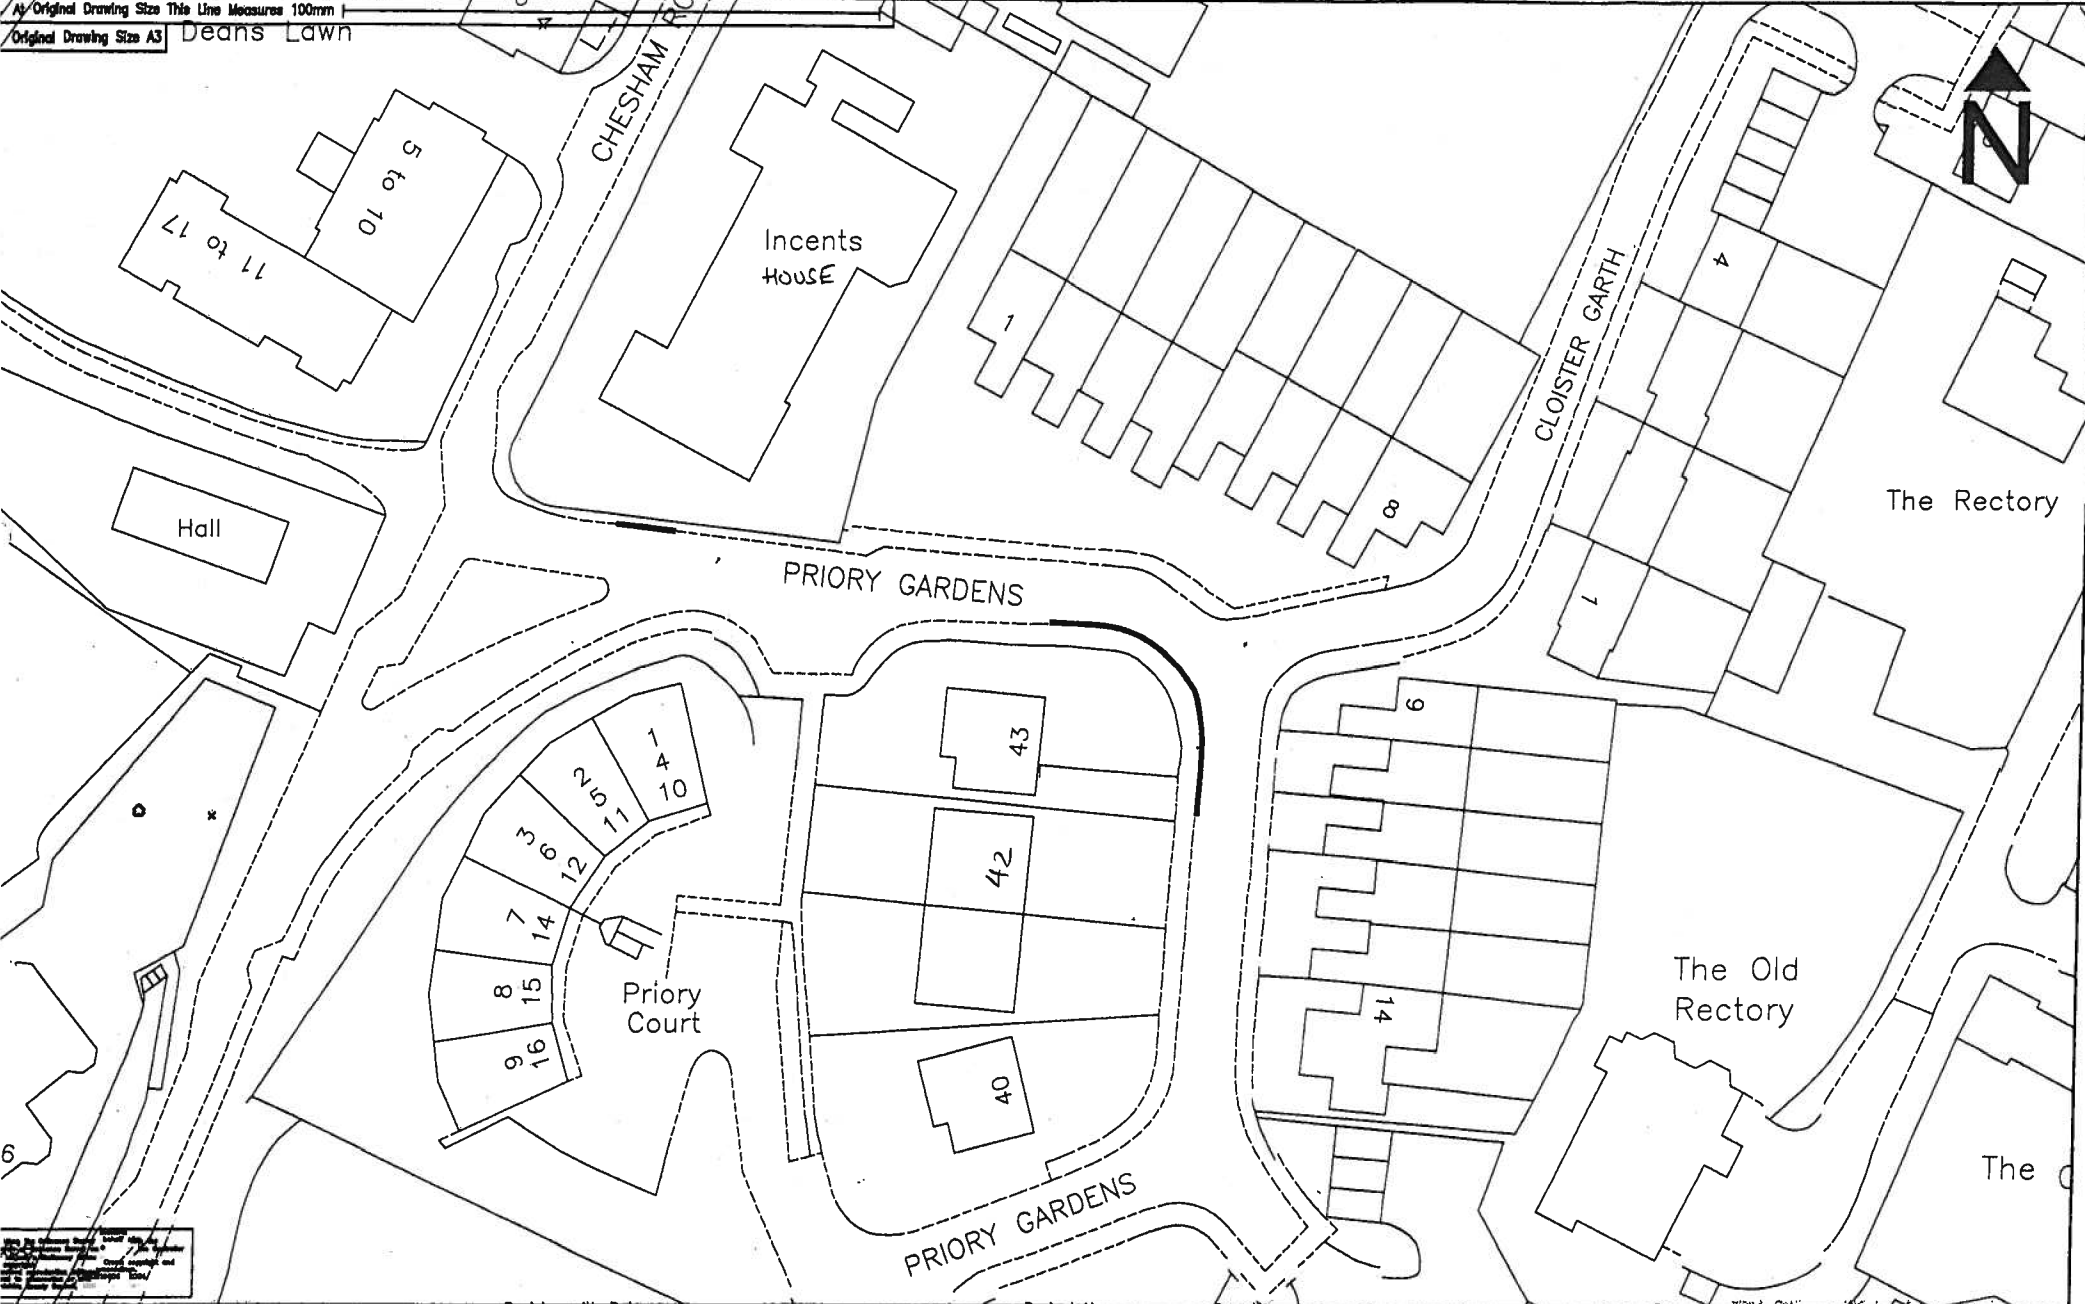

Priory Gardens, Berkhamsted
 to waiting at any time 8.30am - 6.30pm
 SINGLE YELLOW LINE

Revision with Dates

A - 22.02.2008 - SMT Amendments

Project No.

Rev	By	Date	Checked	Approved
1	SM	22/02/08	SM	SM
2	SM	05/03/08	SM	SM

Orig. No.

M/737306/004/100/14

Project Title

WAITING RESTRICTIONS
 MWHO DACORUM
 VARIOUS AREAS DACORUM

Drawing Title

PRIORY GARDENS, BERKHAMSTED
 BERKHAMSTED

Rev.

A



Hertfordshire Highways

Trident House
 44-46 Victoria Street
 St Albans
 AL3 3EX
 Tel: 01763 810000
 Fax: 01763 810001

Original Drawing Size A3

Access Road
Ashmun School
South

CHESHAM ROAD

Access Road to Aqueduct Reservoir

is the Indiana Survey conducted with the
of Indiana Survey on behalf of the Governor
by the Indiana Office of
the
of reproduction Indiana Group copyright and
to publication or other proceedings.
is County Council, 1982/1983 2004

esham Road, Berkhamsted.

WAITING AT ANYTIME 8.30am-6.30pm

IGLE YELLOW LINE

Revision with Dates

Project No.

Drq. No.

M/737306/004/100/20

Rev.

	CID	Drawn	Checked	Approved
Initials	TW	TW	<i>[Signature]</i>	<i>[Signature]</i>
Date	OCT 05	OCT 05	07:56	09:10
Sht No.		1 of 3		
Scale		1:500		

Project Title	
----------------------	--

WAITING RESTRICTIONS
MWHO DACORUM
VARIOUS AREAS DACORUM

Drawing Title

**Chesham Road
Berkhamsted**

Trident House
48-48 Victoria Street
St Albans
AL1 3PE
Tel: 01727 818000
Fax: 01727 818001

Field	Cottage
1	1
2	2
3	3
100	100

Pavilion

North Lodge

South Lodge

CHESHAM ROAD

per the Freedom Survey conducted with the
in of Citizens Survey on behalf of the Contractor
Subject's Workforce Office &
Copyright.
All reproduction holdings remain copyright and
to publication or other proceedings.
State County Record, 1807-1900 2204

hesham Road, Berkhamsted.

3) WAITING AT ANYTIME 8.30am-6.30pm

NGLE YELLOW LINE

Revision with Dates

Project No.

Drq. No.	
----------	--

M/737306/004/100/20

Rev.

	CND	Brown	Checked	Approved
Initials	TW	TW	TW	AA
Date	OCT 05	OCT 05		05/10

Sh# No. 3 of 3

Scale 1:500

Project Title	
---------------	--

WAITING RESTRICTIONS
MWHO DACORUM
VARIOUS AREAS DACORUM

Drawing Title

**Chesham Road
Berkhamsted**



Hertfordshire Highways

Trident House
42-48 Victoria Street
St Albans
AL1 3HX
Tel: 01727 818000
Fax: 01727 818001



ACCESS ROAD TO
ANTHONY'S PARK

CHESHAM ROAD

ACCESS ROAD TO
ANTHONY'S PARK

Pavilion

Upon the Highway Survey marked with the
name of Anthony's Park to the south of the Pavilion
the boundary between the Pavilion and the
Pavilion is shown. The boundary between the Pavilion and
the Pavilion is shown. The boundary between the Pavilion and
the Pavilion is shown.

Chesham Road, Berkhamsted.

NO WAITING AT ANYTIME 8.30am-6.30pm

SINGLE YELLOW LINE

Revision with Dates

Project No.

Drg. No.

M/737306/004/100/20

Rev.

UD	Drawn	Checked	Approved
Initials	TW	TW	TW
Date	OCT 04	OCT 04	OCT 04

Project Title

WAITING RESTRICTIONS
MWHO DACORUM
VARIOUS AREAS DACORUM

Shd No.

2 of 3

Drawing Title

Chesham Road
Berkhamsted

Scale

1:500

Trident House
43-45 Victoria Street
St Albans
AL1 1EX

Tel: 01787 518000
Fax: 01787 518001

Original Drawing Size This Line Measures 100mm

Original Drawing Size A3

Computer File No.

ntiles

Kingslea

Shipka



KINGS ROAD

KINGSDALE ROAD

Hillcroft

GRESHAM COURT

Copyright reserved
No part of this drawing may be reproduced
without the written permission of the
author or publisher.

Kingsdale Road, Berkhamsted
No waiting at any time 8.30am - 6.30pm
SINGLE YELLOW LINE

Revision with Dates

Project No.

Drg. No.

Rev.

M/737306/004/100/11

DD	Drawn	Checked	Approved
1	FW	FW	FW
2	FW	FW	FW
Project Title


WAITING RESTRICTIONS
MWHO DACORUM
VARIOUS AREAS DACORUM

Drawing Title

Kingsdale Road
Berkhamsted

Scale
1:500


Hertfordshire Highways
Trident House
48-49 Victoria Street
St Albans
AL1 1BX
Tel: 01767 616000
Fax: 01767 616001

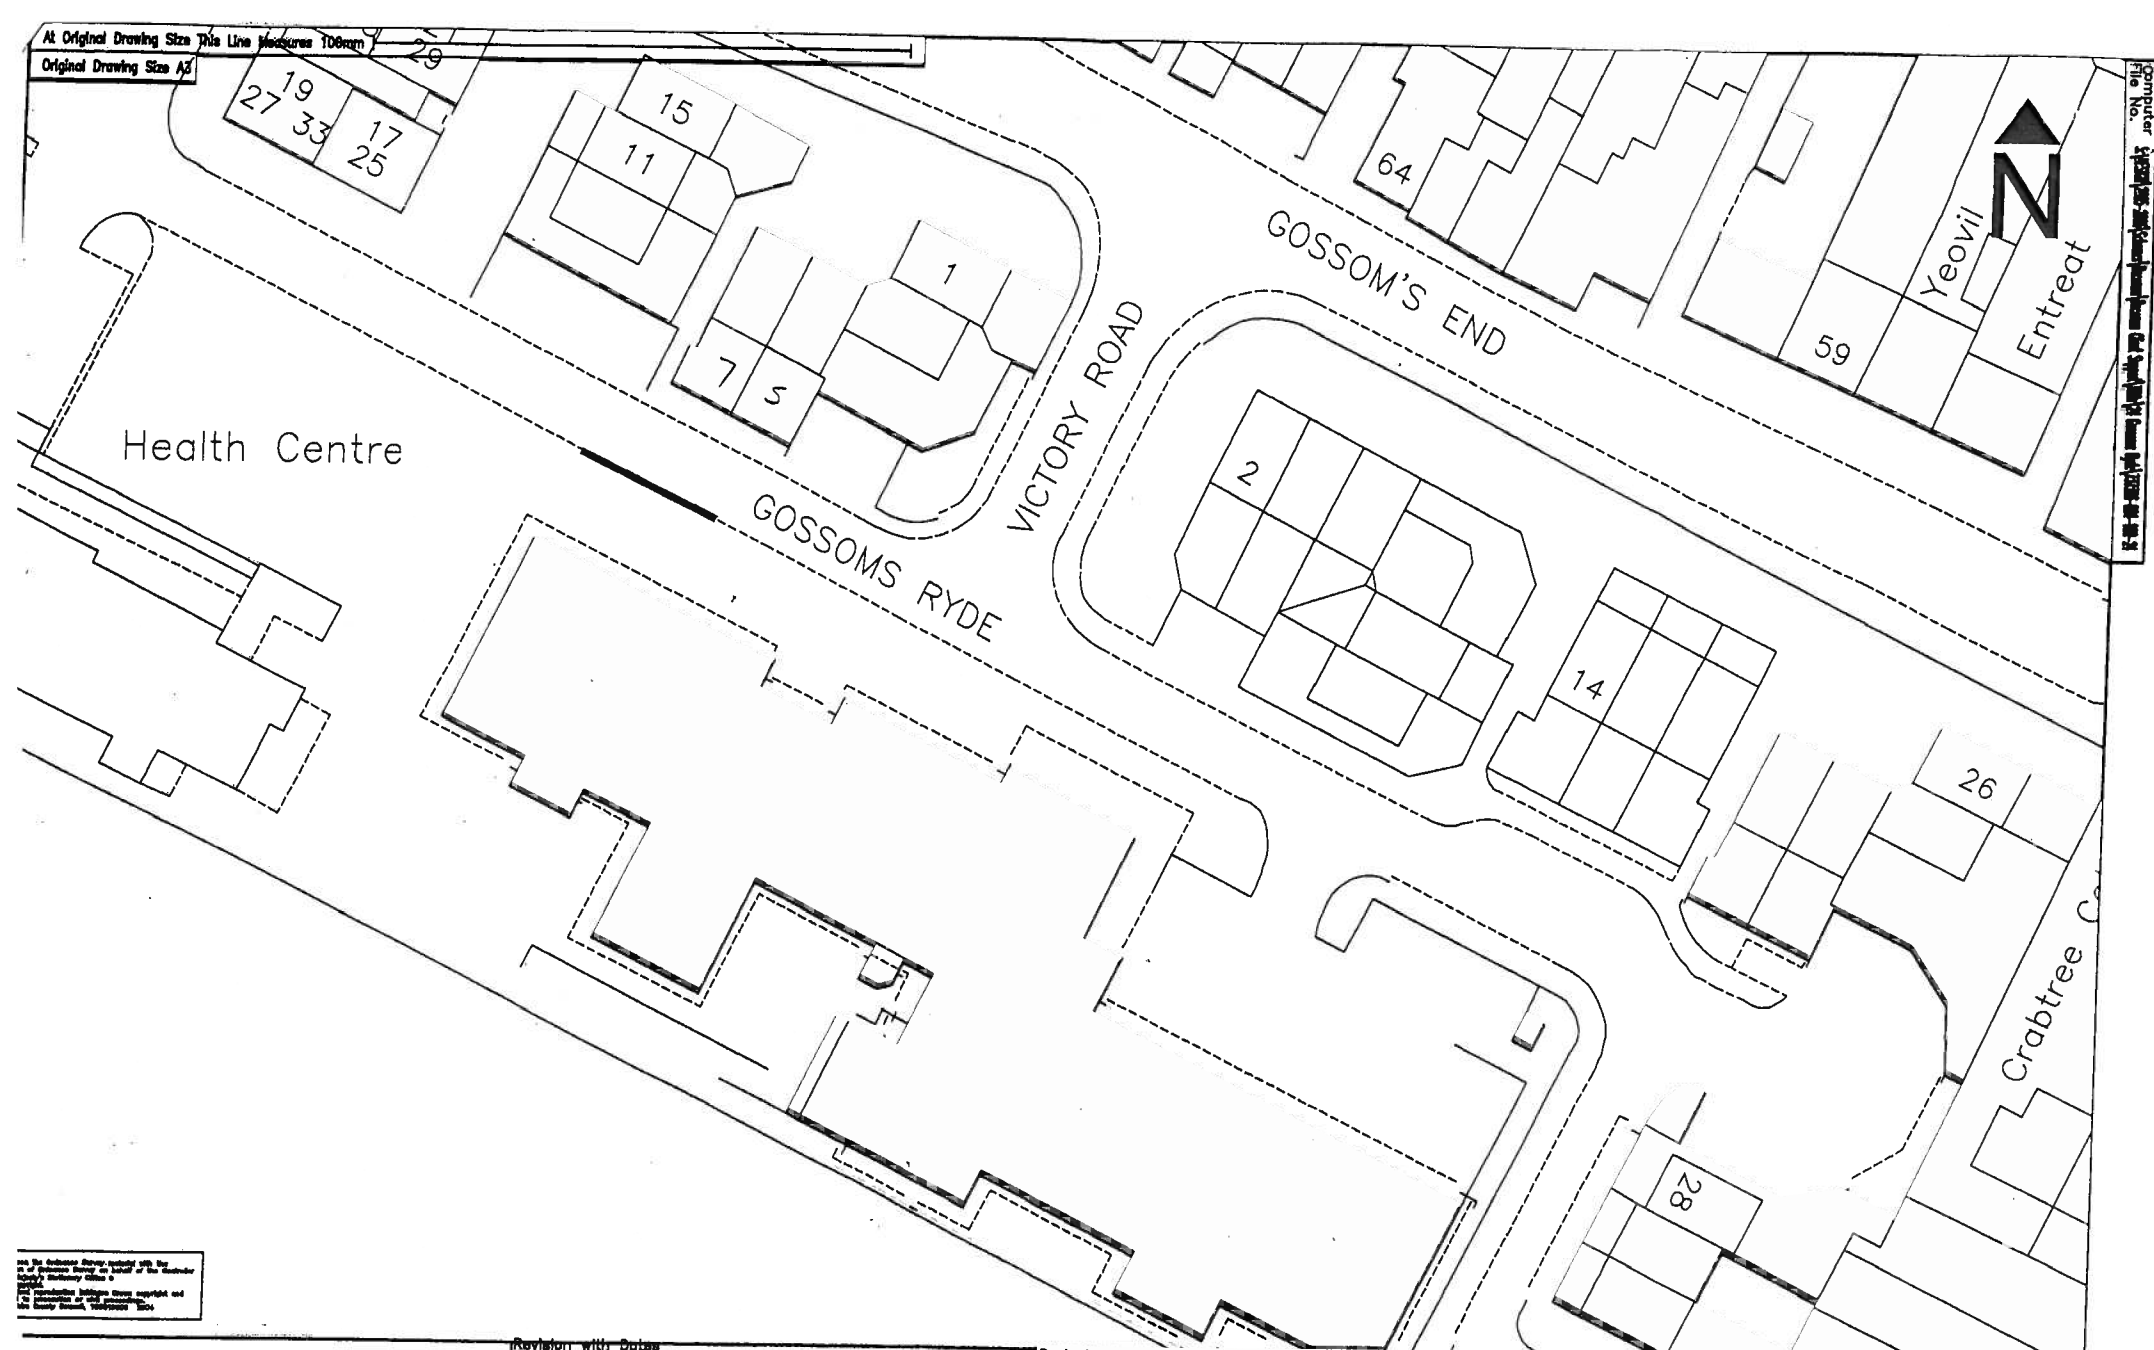

See the Database Survey, published with this
in of Database Survey on behalf of the Controller
Library's Strategy Office
and reproduction Database Survey copyright and
to permission or use permission
Mrs Cheryl Stewart, 7000/10000 MCA

~~Revision with Database~~

ANGLE YELLOW LINE

Project No.

Drq. No.

M/737306/004/100/24

Rev

	000	0000	000000	000000
Initials	TW	TW	EW	HH
Date	OCT 00	OCT 00	00/00/00	00/00/00
Sht No. 1				
Scale 1:500				

Project Title	
---------------	--

WAITING RESTRICTIONS
MWHO DACORUM
VARIOUS AREAS DACORUM

Drawing title

GOSSOMS RYDE
BERKHAMSTED



Hertfordshire Highways

Trident House
42-48 Victoria Street
St Albans
AL1 2HX

Tel: 01727 215000
Fax: 01727 18001

