

The District Council of East Devon in the County of Devon (hereinafter called "the Council") in exercise of its powers under Part IV of Schedule 9 of the Road Traffic Regulation Act 1984 (as amended) as further regulated by the Local Authorities' Traffic Orders (Procedure) (England and Wales) Regulations 1996 (as amended) and of all other enabling powers, makes the following Order:-

COMMENCEMENT AND CITATION

1. This Order shall come into operation on the *17th January* 2013.
2. This Order may be cited as the "East Devon District Council (Civil Enforcement Off-Street Parking Places) Amendment Order No. 1 2013".
3. This Order shall be supplementary to the East Devon District Council (Civil Enforcement Off-Street Parking Places) Order 2008 (as amended) ("the 2008 Order").

VARIATION

The 2008 Order shall be varied as follows:

- (a) plan no 22 to the 2008 Order and labelled "Northcotts Garage reserved space car park" shall be deemed removed from the 2008 Order; and
- (b) the plan attached to this Order shall be substituted for the plan referred to in (a) above

on the basis that with effect from the date of this Order, the parking place known as "Northcotts Garage" Sidmouth shall be altered in position and extent.

SAVE AS AFORESAID the 2008 Order shall remain in full force and effect.

This Order is made the *17th* day of *January* 2013.

The **COMMON SEAL** of)

EAST DEVON DISTRICT COUNCIL)

was affixed to this Deed in the)

presence of)

Rachel L. Powell 18746

~~Chief Executive / Deputy Chief Executive /~~
Corporate Legal and Democratic Services Manager




[illegible]

proposed
PROPOSED DEVELOPMENT
AT HOLM DALE
SIDMOUTH
FOR DEVON & CORNWALL
HOUSING ASSOCIATION

DRAINAGE LAYOUT		DATE	5551-16
SCALE	1:10000	DATE	
DATE	NOV 2009	STATUS	
DRAWING NO.		5551-16	

ara
ara architect
30 Rialto Street, Cornwall, Devon, EX3 2PA
tel: (01323) 271619 fax: (01323) 270246
e-mail: info@ara-architect.com

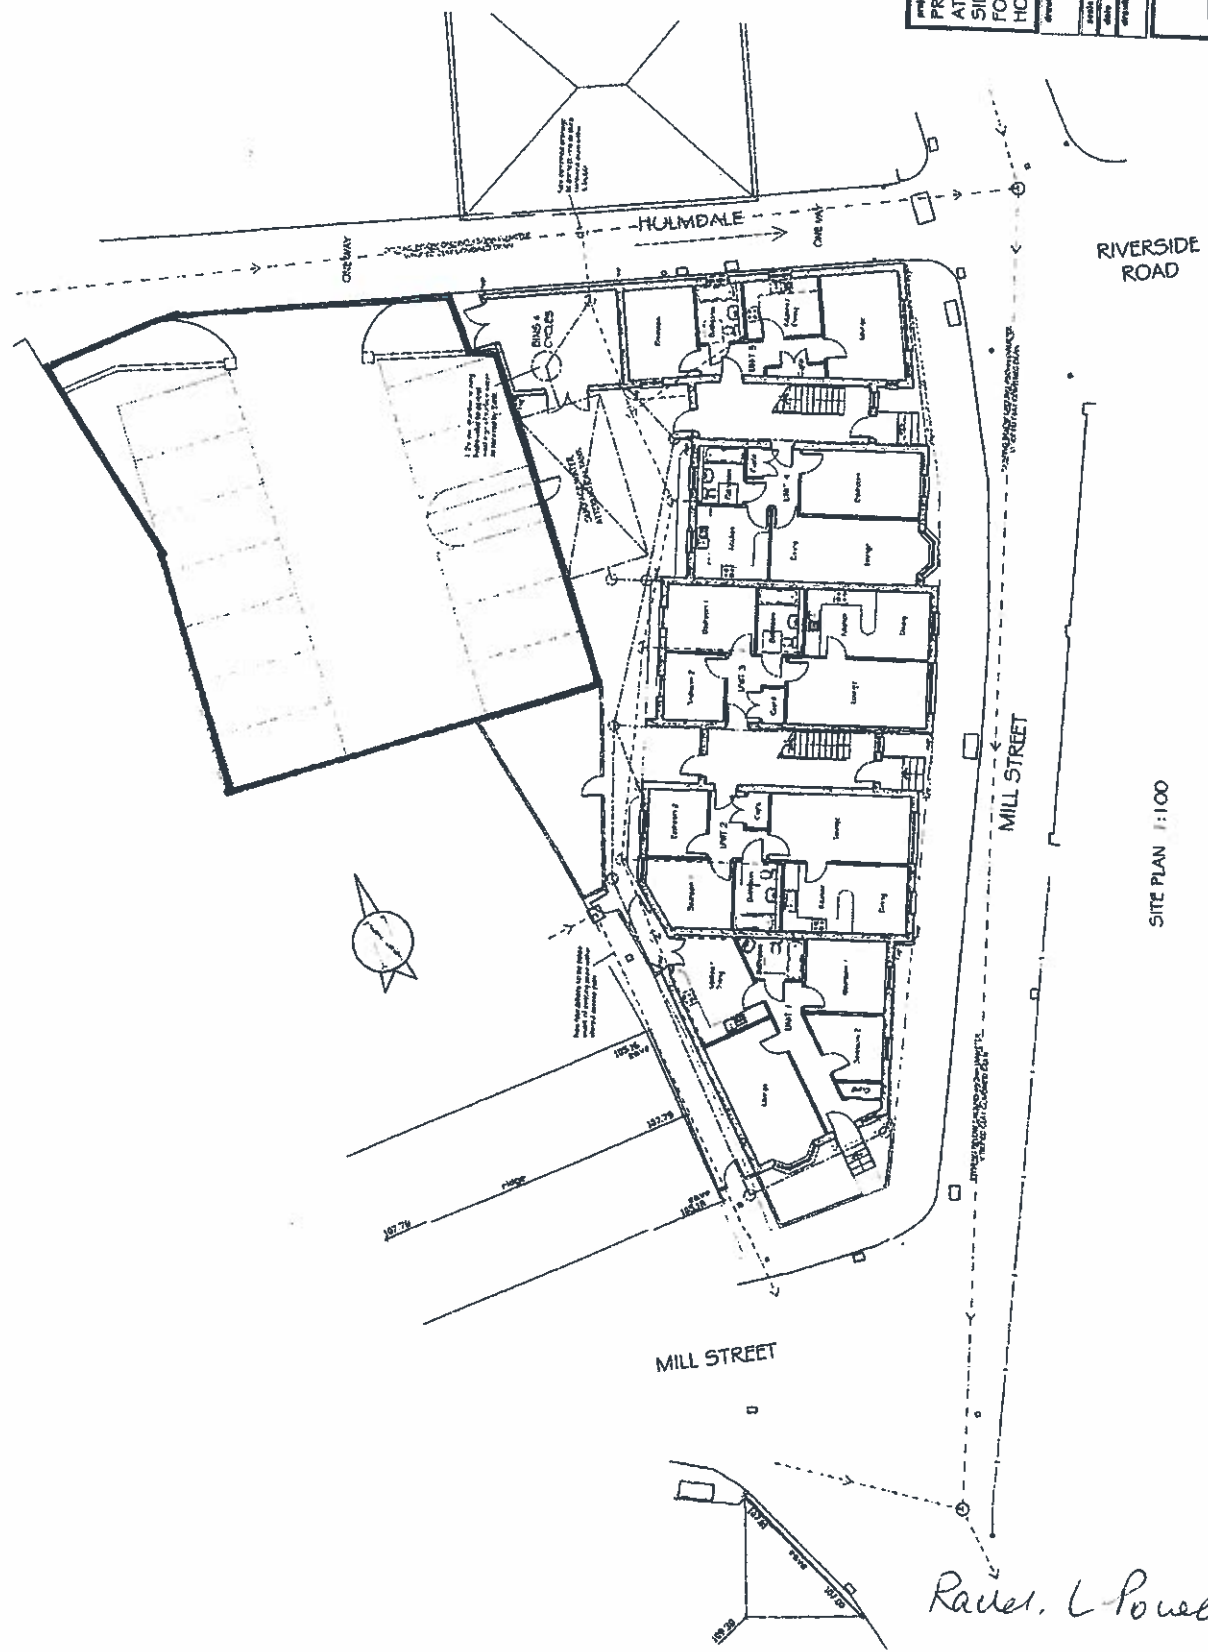

SITE PLAN 1:100

Rainer, L Powell

Q1.