

**THE VALE OF GLAMORGAN COUNCIL
(PROHIBITION AND RESTRICTION OF WAITING AND
LOADING AND PARKING PLACES)
(CIVIL ENFORCEMENT) (AMENDMENT) (NO 1) ORDER 2024**

The Vale of Glamorgan Council in exercise of its powers under Sections 1, 2, 3, 4, 32, 35, 45, 46, 53 and 124 of and Part IV of Schedule 9 of the Road Traffic Regulation Act 1984 and Part 6 of the Traffic Management Act 2004 and of all other powers enabling it in that behalf and after consultation with the Chief Officer of South Wales Police, in accordance with Part III of Schedule 9 to the said Act of 1984 hereby makes the following Order:-

Interpretation

No person shall except upon the direction or with the permission of a police constable in uniform or a Civil Parking Enforcement Officer cause or permit any vehicle to wait at any time in the lengths of road referred to in the Schedules to this Order.

Regulation of Parking Places

1. Where a police constable in uniform or a traffic warden is of the opinion that the provisions contained in this Order have been contravened he may remove or cause to be removed the vehicle from its Parking Place.
2. A police constable in uniform or a traffic warden may move or cause to be moved in case of emergency to any place he thinks fit any vehicle left in a Parking Place and where it is so removed shall provide for the safe custody of the vehicle.
3. Every vehicle left in a Parking Place shall stand so that every part of the vehicle is within the limits of the Parking Place.
4. A police constable in uniform or a traffic warden or a person duly authorised by the Council may suspend the use of a Parking Place or any part thereof whenever he considers such suspension reasonably necessary:-
 - (i) for the purpose of facilitating the movement of traffic or promoting its safety;
 - (ii) for the purpose of any building operation the maintenance improvement or reconstruction of the highway or the cleansing of gullies in or adjacent to the Parking Place the laying erection alteration or repair in or adjacent to the Parking Place or any sewer or of any main pipe or apparatus for the supply of gas water electricity or of any telecommunication system or the placing maintenance or removal of any traffic sign;

-
- (iii) for the convenience of occupiers of premises adjacent to the Parking Place on any occasion of the delivery or removal of furniture to or from an office or dwellinghouse adjacent to the Parking Place;
 - (iv) on any occasion on which it is likely by reason of some special attraction that the street in which the Parking Place is situate will be thronged or obstructed;
 - (v) for the convenience of occupiers of premises adjacent to the Parking Place for parking the official vehicles (provided that there are no more than three) being at that time in use in connection with a wedding taking place that day comprising only the vehicles to transport the bride and/or the bridegroom and/or the bridesmaids to the place of the marriage ceremony on the wedding day;
 - (vi) for the convenience of occupiers of premises adjacent to the Parking Place for the use of vehicle as a part of a funeral cortege or otherwise in connection with a funeral provided the vehicle is owned by a funeral director or by an owner of funeral vehicles.
5. Any person or police constable in uniform or traffic warden suspending the use of a Parking Place or any part thereof in accordance with the provisions of this Order shall thereupon place or cause to be placed in or adjacent to that Parking Place or as the case may be that part thereof the use of which is suspended a traffic sign of any size colour and type prescribed or authorised under Section 64 of the Act of 1984 indicating that waiting of vehicles is prohibited.
6. No person shall cause or permit a vehicle to wait in any part of the Parking Place during such period as there is in or adjacent to that part of the Parking Place in a traffic sign placed in pursuance of this Order.
7. Notwithstanding the foregoing provisions of this order any vehicle may wait in any part of a Parking Place provided that:-
- (i) the vehicle is waiting only for so long as is necessary to enable a person to board or alight from the vehicle;
 - (ii) the vehicle is waiting owing to the driver being prevented from proceeding by circumstances beyond his control or such waiting being necessary in order to avoid an accident;
 - (iii) the vehicle is being used for fire brigade or ambulance purposes or a vehicle (other than a passenger vehicle) in the service of a police force in either case being used in pursuance of statutory powers or duties;
 - (iv) the vehicle is waiting for only so long as may be necessary to enable it to be used in connection with the removal of any obstruction to traffic;
 - (v) the driver has been given the permission of the Council;

- (vi) the driver has been given the permission of a police constable in uniform, a traffic warden or the person suspending the use of the Parking Place or part thereof in pursuance of this Order.

Except as provided by this Order or upon the direction or with the permission of a police constable in uniform or a traffic warden no person shall cause or permit any vehicle to wait at any time in a Parking Place designated by this Order, unless the vehicle is displaying in a conspicuous position a Badge in accordance with the Disabled Person (Badges for Motor Vehicles) (Wales) Regulations 2000 and a Parking Disc as defined in the Local Authorities Traffic Orders (Exemptions for Disabled Persons) (Wales) Regulations 2000.

Citation and Commencement

The restrictions imposed by this Order shall be in addition to and not in derogation of any restriction or requirement imposed by any regulations made or having effect as if made under the Road Traffic Regulation Act 1984 or by or under any other enactment.

This Order shall come into operation on the 3rd June 2024 or on the dates that the signs and road markings are in place whichever is the later and may be cited as the "Vale of Glamorgan Council (Prohibition and Restriction of Waiting and Loading and Parking Places) (Civil Enforcement) (Amendment) (No 1) Order 2024".

The following Traffic Regulation Order is to be amended as follows:

Vale of Glamorgan Council (Prohibition and Restriction of Waiting and Loading and Parking Places) (Civil Enforcement) Order 2013

SCHEDULE 1

Proposed Disabled Persons Parking Place

Beatrice Road, Barry (12) (AT54)

On the north east side from the boundary line of property numbers 10 and 12 in a north westerly direction for a distance of 5 metres.

Castleland Street, Barry (64) (AW53)

On the south west side from the boundary line of property numbers 62 and 64 in a south easterly direction for a distance of 5 metres.

Crossways Street, Barry (14) (AU53)

On the north west side from the boundary line of property numbers 14 and 16 in a north easterly direction for a distance of 6.6 metres.

George Street, Barry (76) (AV53)

On the south west side from the boundary line of property numbers 74 and 76 in a south easterly direction for a distance of 5 metres.

Holmes Street, Barry (8) (AT54)

On the south west side from the boundary line of property numbers 7 and 8 in a north westerly direction for a distance of 5 metres.

Porthkerry Road, Barry (116) (AW50)

On the south east side from the boundary line of property numbers 116 and 118 in a south westerly direction for a distance of 5.8 metres.

Romilly Road, Barry (54) (AX49)

On the south east side from the boundary line of property numbers 54 and 56 in a south westerly direction for a distance of 6.6 metres.

Salisbury Road, Barry (25) (AX48)

On the north west side from the boundary line of property numbers 23 and 25 in a north easterly direction for a distance of 5 metres.

Ivy Street, Penarth (25) (AK64)

On the west side from the boundary line of property numbers 24 and 25 in a northerly direction for a distance of 5.4 metres.

SCHEDULE 2

Proposed revocation of Limited Waiting Monday to Saturday 8am-6pm 2 hours no return within 2 hours except permit holders and replace with Disabled Persons

Court Road, Barry (27) (AU52)

On the south west side from the boundary line of property numbers 25 and 27 in a north westerly direction for a distance of 5 metres.

SCHEDULE 3

Proposed revocation of Disabled Persons Parking Place

Chilcote Street, Barry (3) (AT53)

On the north east side from the boundary line of property numbers 1 and 3 in a south easterly direction for a distance of 5 metres.

Commercial Road, Barry (35) (AT53)

On the north east side from the boundary line of property numbers 33 and 35 in a south easterly direction for a distance of 5 metres.

Merganser Court, Barry (AW52)

On the north east side from a point approximately 3 metres north west of the boundary line of property numbers 49 and 54 Dunlin Court, in a north westerly direction for a distance of 3.6 metres.

Oxford Street, Barry (Coedceri) (AY48)

On the north west side from the boundary line of properties Coedceri and Llanwendy in a north easterly direction for a distance of 6 metres.

Vale Street, Barry (27) (AX49)

On the south west side from the boundary line of property numbers 27 and 29 in a south easterly direction for a distance of 5 metres.

Ludlow Street, Penarth (16 and 19) (AJ64)

On the north east side from the boundary line of property numbers 15 and 16 in a south easterly direction for a distance of 5.4 metres.

On the north east side from the boundary line of property numbers 18 and 19 in a south easterly direction for a distance of 5.3 metres.

Salop Street, Penarth (35) (AJ65)

On the north east side from the boundary line of property numbers 34 and 35 in a south easterly direction for a distance of 5.5 metres.

SCHEDULE 4

Proposed revocation of Disabled Persons Parking Place and replace with Prohibition of Waiting Monday to Saturday 8am-6pm 2 hours no return within 2 hours except permit holders.


Evans Street, Barry (8) (AV51)

On the south west side from the boundary line of property numbers 7 and 8 in a north westerly direction for a distance of 5 metres.

Queen Street, Barry (120) (AX50)

On the south east side from a point 18 metres north east of the junction with East Street, in a north easterly direction for a distance of 6.6 metres.


THE COMMON SEAL of
VALE OF GLAMORGAN COUNCIL was
hereunto affixed the 28th day of May 2024
in the presence of

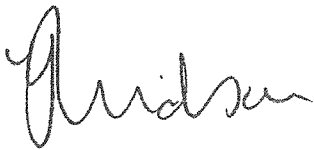


Operational Manager Legal Services
Vale of Glamorgan Council



18819

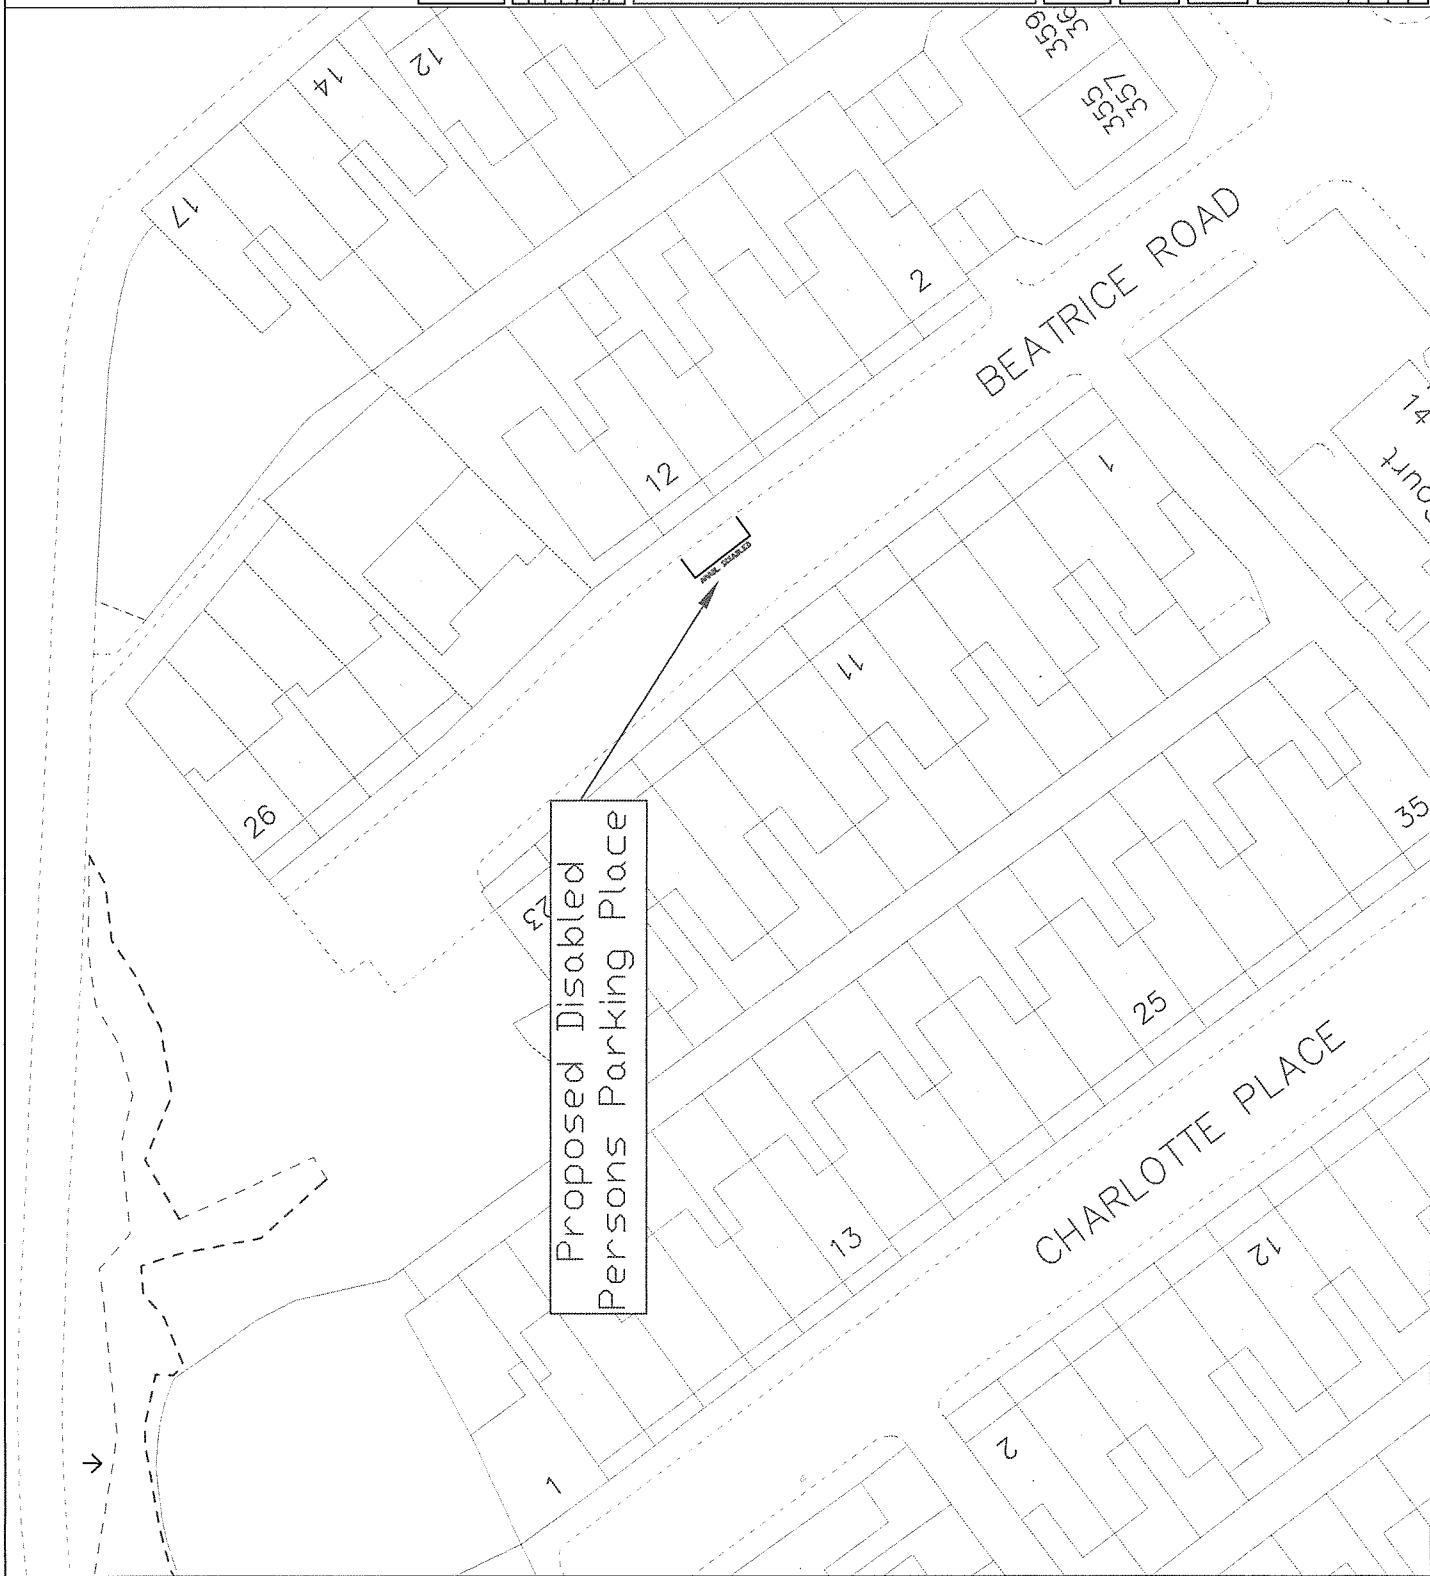

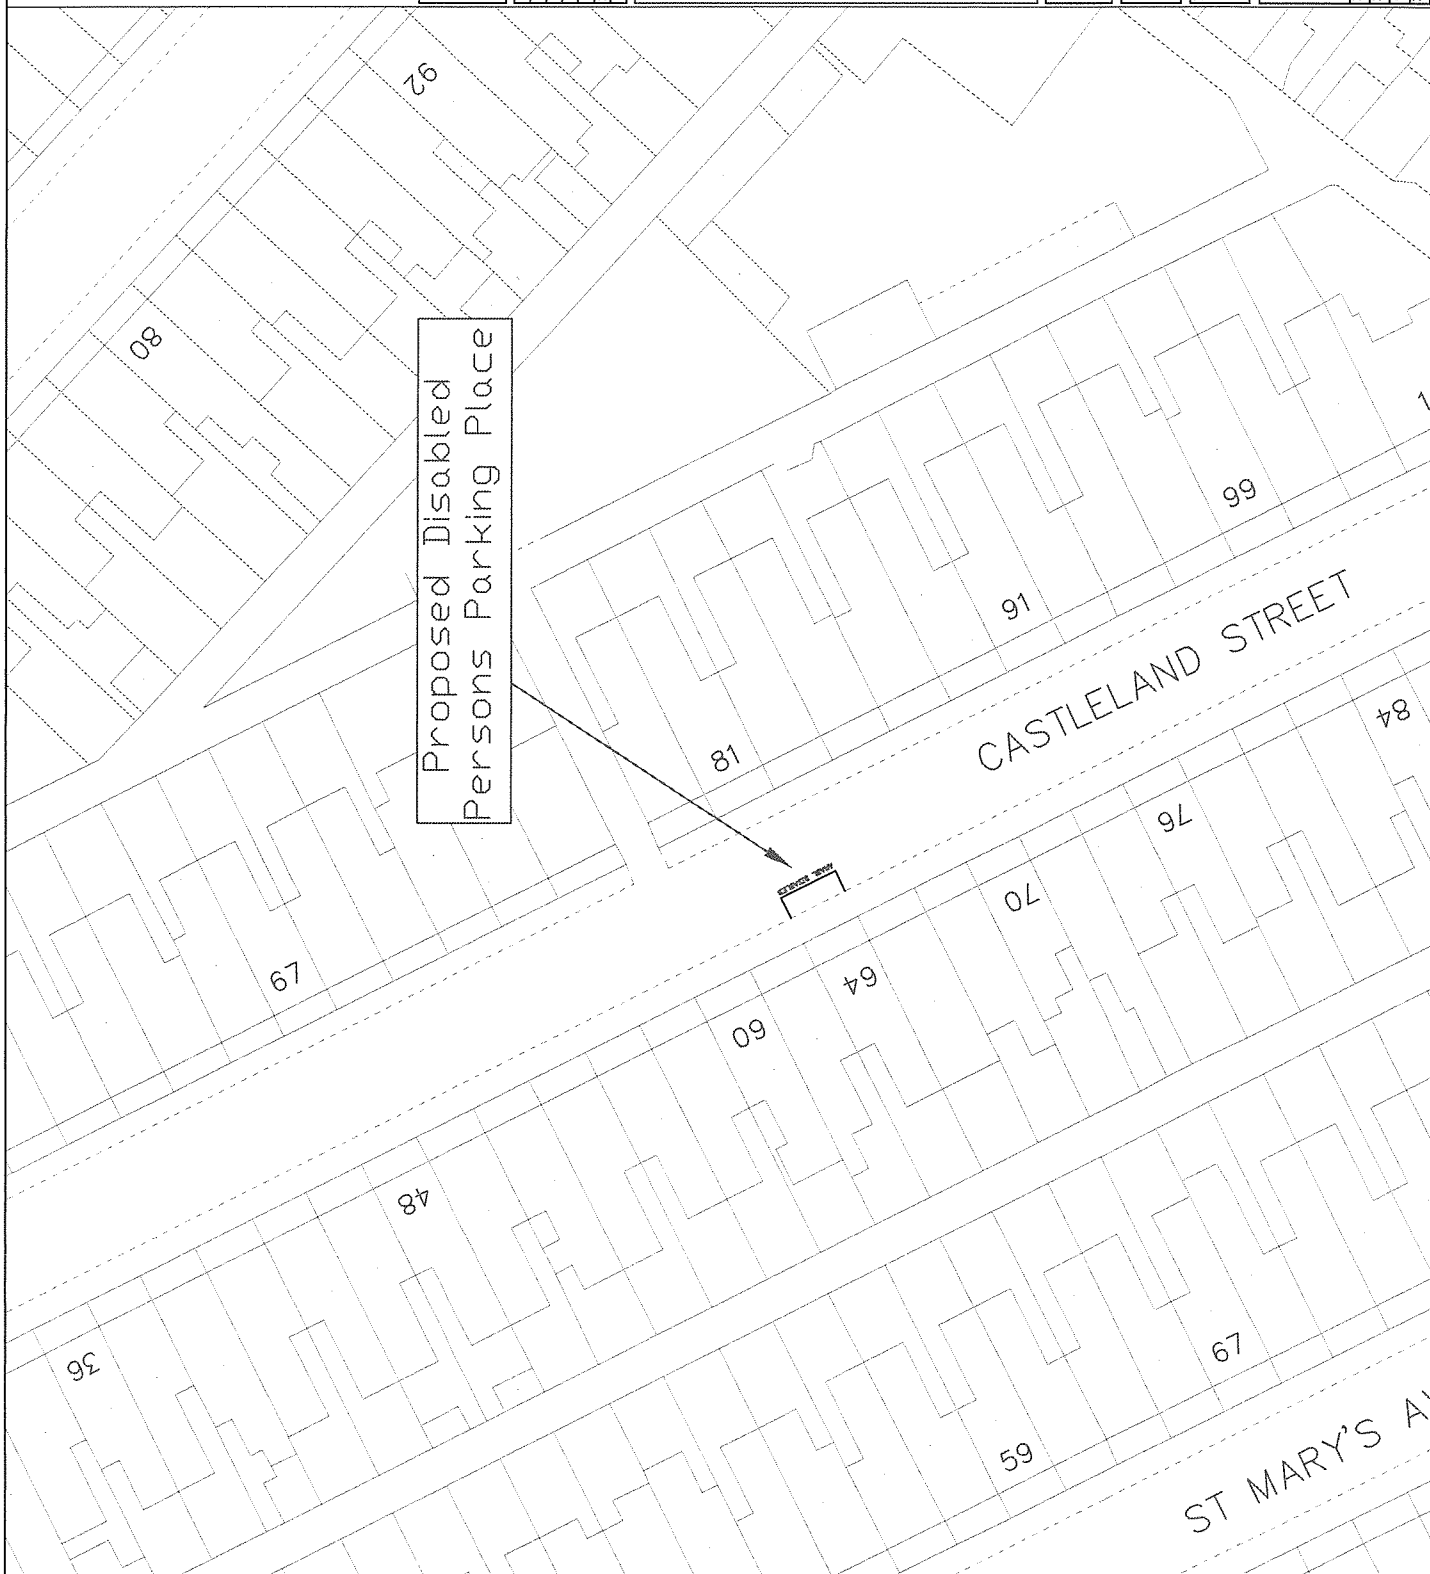

Proposed Disabled Persons Parking Place
--

RECEIVED

91

CASTLELAND STREET

ST MARY'S A


© Crown copyright and database rights 2024
Ordnance Survey 100023424

[illegible]

VALE of GLAMORGAN

ENT AND HOUSING SERVICES

Director

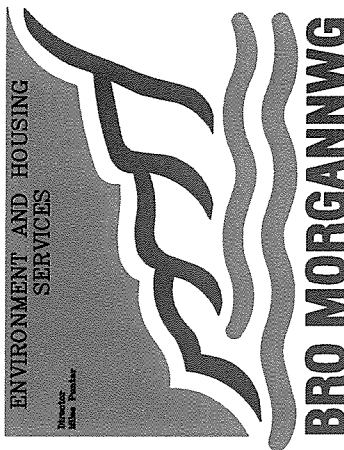

BRO MORGANW



ENGINEERING

Client

The Vale of Glamorgan Council

Project

64 Castleland Street, Barry

Drawing Title

Proposed Disabled Persons Parking Place


Drawn	WSMITH	Scale	NTS	Project No. AW53	Drawing No. T/24/12/WS
Date	JAN2024	File			
Checked		Window		Rev	
Date					

[illegible]

VALE of GLAMORGAN

ENVIRONMENT AND HOUSING SERVICES

Director
Elmer Fowler

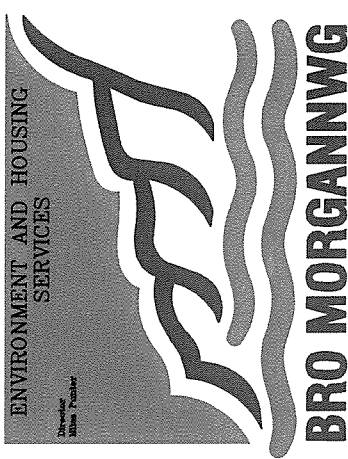

ENGINEERING

Client

The Vale of Glamorgan Council



Project

14 Crossways Street, Barry

Drawing Title	Scale	Author	Date
1. General site plan	1:50,000	J. Smith	1985
2. Detailed site plan	1:10,000	J. Smith	1985
3. Section A-A	1:10,000	J. Smith	1985
4. Section B-B	1:10,000	J. Smith	1985
5. Section C-C	1:10,000	J. Smith	1985
6. Section D-D	1:10,000	J. Smith	1985
7. Section E-E	1:10,000	J. Smith	1985
8. Section F-F	1:10,000	J. Smith	1985
9. Section G-G	1:10,000	J. Smith	1985
10. Section H-H	1:10,000	J. Smith	1985
11. Section I-I	1:10,000	J. Smith	1985
12. Section J-J	1:10,000	J. Smith	1985
13. Section K-K	1:10,000	J. Smith	1985
14. Section L-L	1:10,000	J. Smith	1985
15. Section M-M	1:10,000	J. Smith	1985
16. Section N-N	1:10,000	J. Smith	1985
17. Section O-O	1:10,000	J. Smith	1985
18. Section P-P	1:10,000	J. Smith	1985
19. Section Q-Q	1:10,000	J. Smith	1985
20. Section R-R	1:10,000	J. Smith	1985
21. Section S-S	1:10,000	J. Smith	1985
22. Section T-T	1:10,000	J. Smith	1985
23. Section U-U	1:10,000	J. Smith	1985
24. Section V-V	1:10,000	J. Smith	1985
25. Section W-W	1:10,000	J. Smith	1985
26. Section X-X	1:10,000	J. Smith	1985
27. Section Y-Y	1:10,000	J. Smith	1985
28. Section Z-Z	1:10,000	J. Smith	1985
29. Section AA-AA	1:10,000	J. Smith	1985
30. Section BB-BB	1:10,000	J. Smith	1985
31. Section CC-CC	1:10,000	J. Smith	1985
32. Section DD-DD	1:10,000	J. Smith	1985
33. Section EE-EE	1:10,000	J. Smith	1985
34. Section FF-FF	1:10,000	J. Smith	1985
35. Section GG-GG	1:10,000	J. Smith	1985
36. Section HH-HH	1:10,000	J. Smith	1985
37. Section II-II	1:10,000	J. Smith	1985
38. Section JJ-JJ	1:10,000	J. Smith	1985
39. Section KK-KK	1:10,000	J. Smith	1985
40. Section LL-LL	1:10,000	J. Smith	1985
41. Section MM-MM	1:10,000	J. Smith	1985
42. Section NN-NN	1:10,000	J. Smith	1985
43. Section OO-OO	1:10,000	J. Smith	1985
44. Section PP-PP	1:10,000	J. Smith	1985
45. Section QQ-QQ	1:10,000	J. Smith	1985
46. Section RR-RR	1:10,000	J. Smith	1985
47. Section SS-SS	1:10,000	J. Smith	1985
48. Section TT-TT	1:10,000	J. Smith	1985
49. Section UU-UU	1:10,000	J. Smith	1985
50. Section VV-VV	1:10,000	J. Smith	1985
51. Section WW-WW	1:10,000	J. Smith	1985
52. Section XX-XX	1:10,000	J. Smith	1985
53. Section YY-YY	1:10,000	J. Smith	1985
54. Section ZZ-ZZ	1:10,000	J. Smith	1985
55. Section AA-AA	1:10,000	J. Smith	1985
56. Section BB-BB	1:10,000	J. Smith	1985
57. Section CC-CC	1:10,000	J. Smith	1985
58. Section DD-DD	1:10,000	J. Smith	1985
59. Section EE-EE	1:10,000	J. Smith	1985
60. Section FF-FF	1:10,000	J. Smith	1985
61. Section GG-GG	1:10,000	J. Smith	1985
62. Section HH-HH	1:10,000	J. Smith	1985
63. Section II-II	1:10,000	J. Smith	1985
64. Section JJ-JJ	1:10,000	J. Smith	1985
65. Section KK-KK	1:10,000	J. Smith	1985
66. Section LL-LL	1:10,000	J. Smith	1985
67. Section MM-MM	1:10,000	J. Smith	1985
68. Section NN-NN	1:10,000	J. Smith	1985
69. Section OO-OO	1:10,000	J. Smith	1985
70. Section PP-PP	1:10,000	J. Smith	1985
71. Section QQ-QQ	1:10,000	J. Smith	1985
72. Section RR-RR	1:10,000	J. Smith	1985
73. Section SS-SS	1:10,000	J. Smith	1985
74. Section TT-TT	1:10,000	J. Smith	1985
75. Section UU-UU	1:10,000	J. Smith	1985
76. Section VV-VV	1:10,000	J. Smith	1985
77. Section WW-WW	1:10,000	J. Smith	1985
78. Section XX-XX	1:10,000	J. Smith	1985
79. Section YY-YY	1:10,000	J	

Proposed Disabled Persons
Parking Place

Drawn	WSMITH	Scale	Project No.	Drawing No.
Date	JAN2024	NTS		
Checked		File	Rev	
Date		Window		

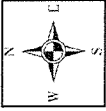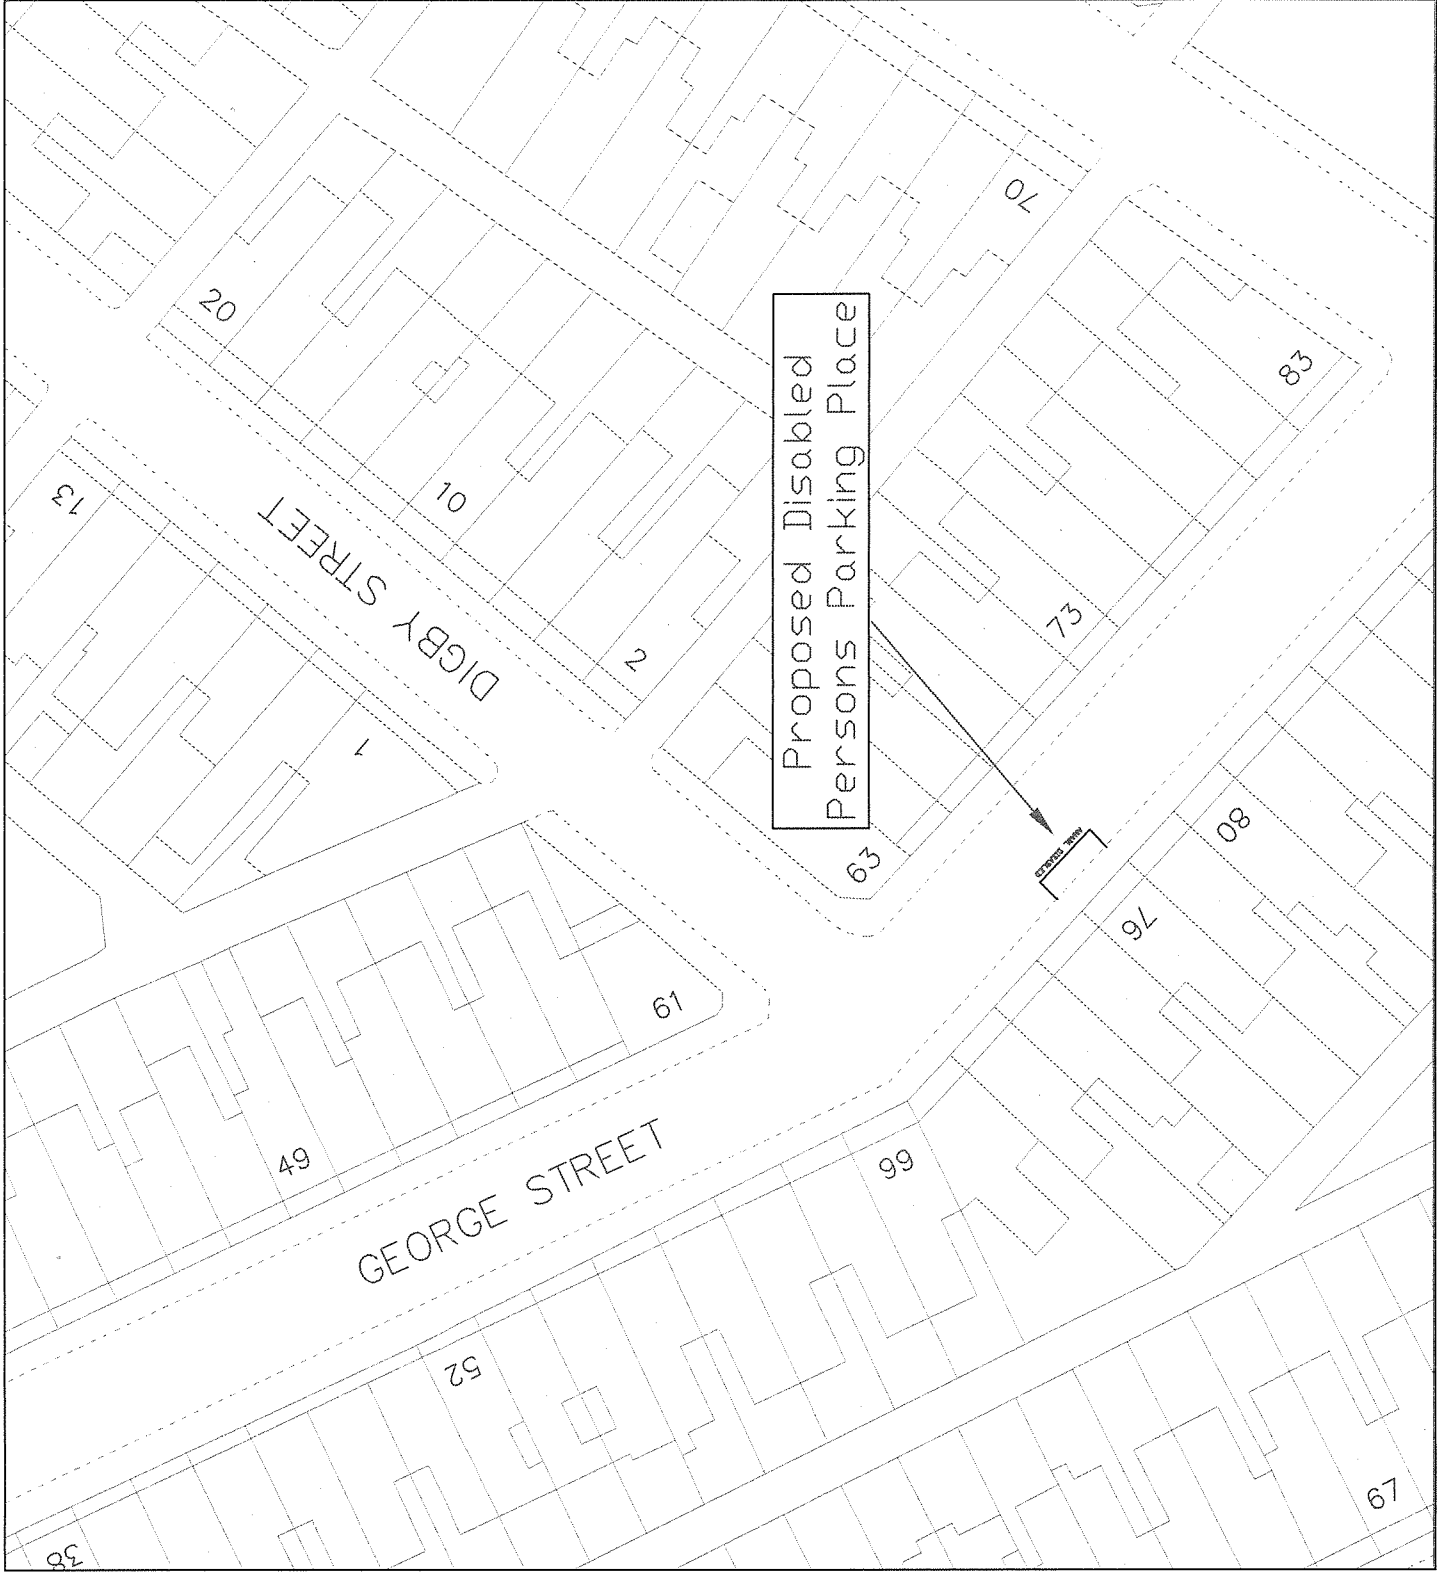

© Crown copyright and database rights 2024
Ordnance Survey 100023424
© Hawlfraint y Goron a hawllau cronfa ddata 2024
Ardalwg Ordnans 100023424

Revisions			
Rev	By	Description of Amendment	Date

VALE of GLAMORGAN
ENVIRONMENT AND HOUSING
SERVICES
Nancy Jones
Planning Officer

BRO MORGANNWG

ENGINEERING

Client
The Vale of Glamorgan Council

Project
76 George Street, Barry

Drawing Title
Proposed Disabled Persons
Parking Place

Drawing No.		Drawing No.	
Drawn	WSMITH	Scale	NTS
Date	JAN2024	Project No.	AV/53
Checked		File	
Date		Window	
		Rev	





© Hawlfraint y Goron a hawllau cronfa ddata 2024
Arolwg Ordians 100023424

[illegible]

VALE of GLAMORGAN

ENT AND HOUSING SERVICES

Director
Miss Porter

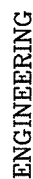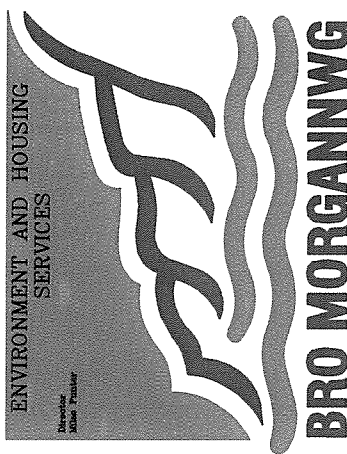


The Vale of Glamorgan Council

8 Holmes Street, Barry

Proposed Disabled Persons Parking Place

Drawn	WSMITH	Scale	NTS	Project No.	Drawing No.
Date	JAN2024	File			
Checked		Window		Rev	
Date					

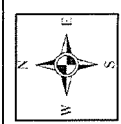

© Crown copyright and database rights 2024
Ordnance Survey 100023424
© Howfrait y Goron a hawliau cronfa ddada 2024
Arolwg Ordnans 100023424

Revisions		Revisions	
Rev	By	Description of Amendment	Chk by Date

VALE of GLAMORGAN
ENVIRONMENT AND HOUSING
SERVICES
Director
Miles Parker

BRO MORGANNWG

ENGINEERING

Client
The Vale of Glamorgan Council

Project
116 Porthkerry Road, Barry

Drawing Title
Proposed Disabled Persons
Parking Place

Drawn	WSMITH	Scale	Project No.	Drawing No.
Date	JAN2024	NTS	AW50	T/24/15/WS
Checked		File		
Date		Revised	Rev	






© Hawlfraint y Goron a hawliau cronfa ddata 2024
Arolwg Ordians 100023424

[illegible]

VALE of GLAMORGAN

ENVIRONMENT AND HOUSING
SERVICES

Director
Miss Pender

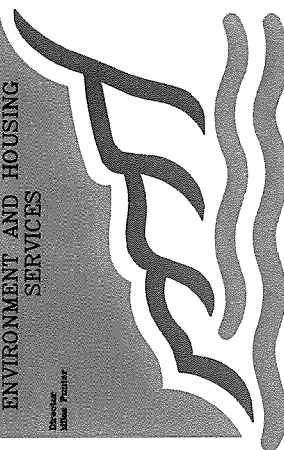

BRO MORGANWG



ENGINEERING

Client

The Vale of Glamorgan Council


Protect

54 Romilly Road, Barry

Drawing Title

Proposed Disabled Persons
Parking Place

Drawn	WSMITH	Scale	Project No. AX 49	Drawing No. T/24/11/WS
Date	JAN2024	NTS		
Checked		File	Rev	
Date		Window		

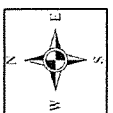

© Crown copyright and database rights 2024
Ordnance Survey 100023424
© Hawlfraint y Goron a hawliau cronfa ddata 2024
Arolwg Ordnans 100023424

Revisions			
Rev	By	Description of Amendment	Chk by Date

VALE of GLAMORGAN
ENVIRONMENT AND HOUSING SERVICES
Director
Miles Parker

BRO MORGANNWG

 **ENGINEERING**


Client
The Vale of Glamorgan Council

Project
25 Salisbury Road, Barry

Drawing Title
Proposed Disabled Persons
Parking Place

Drawn	Scale	Project No.	Drawing No.
WSMITH	NTS	AX48	T/24/14/WS
Date	File	Rev	
JAN2024			
Checked			
Date			

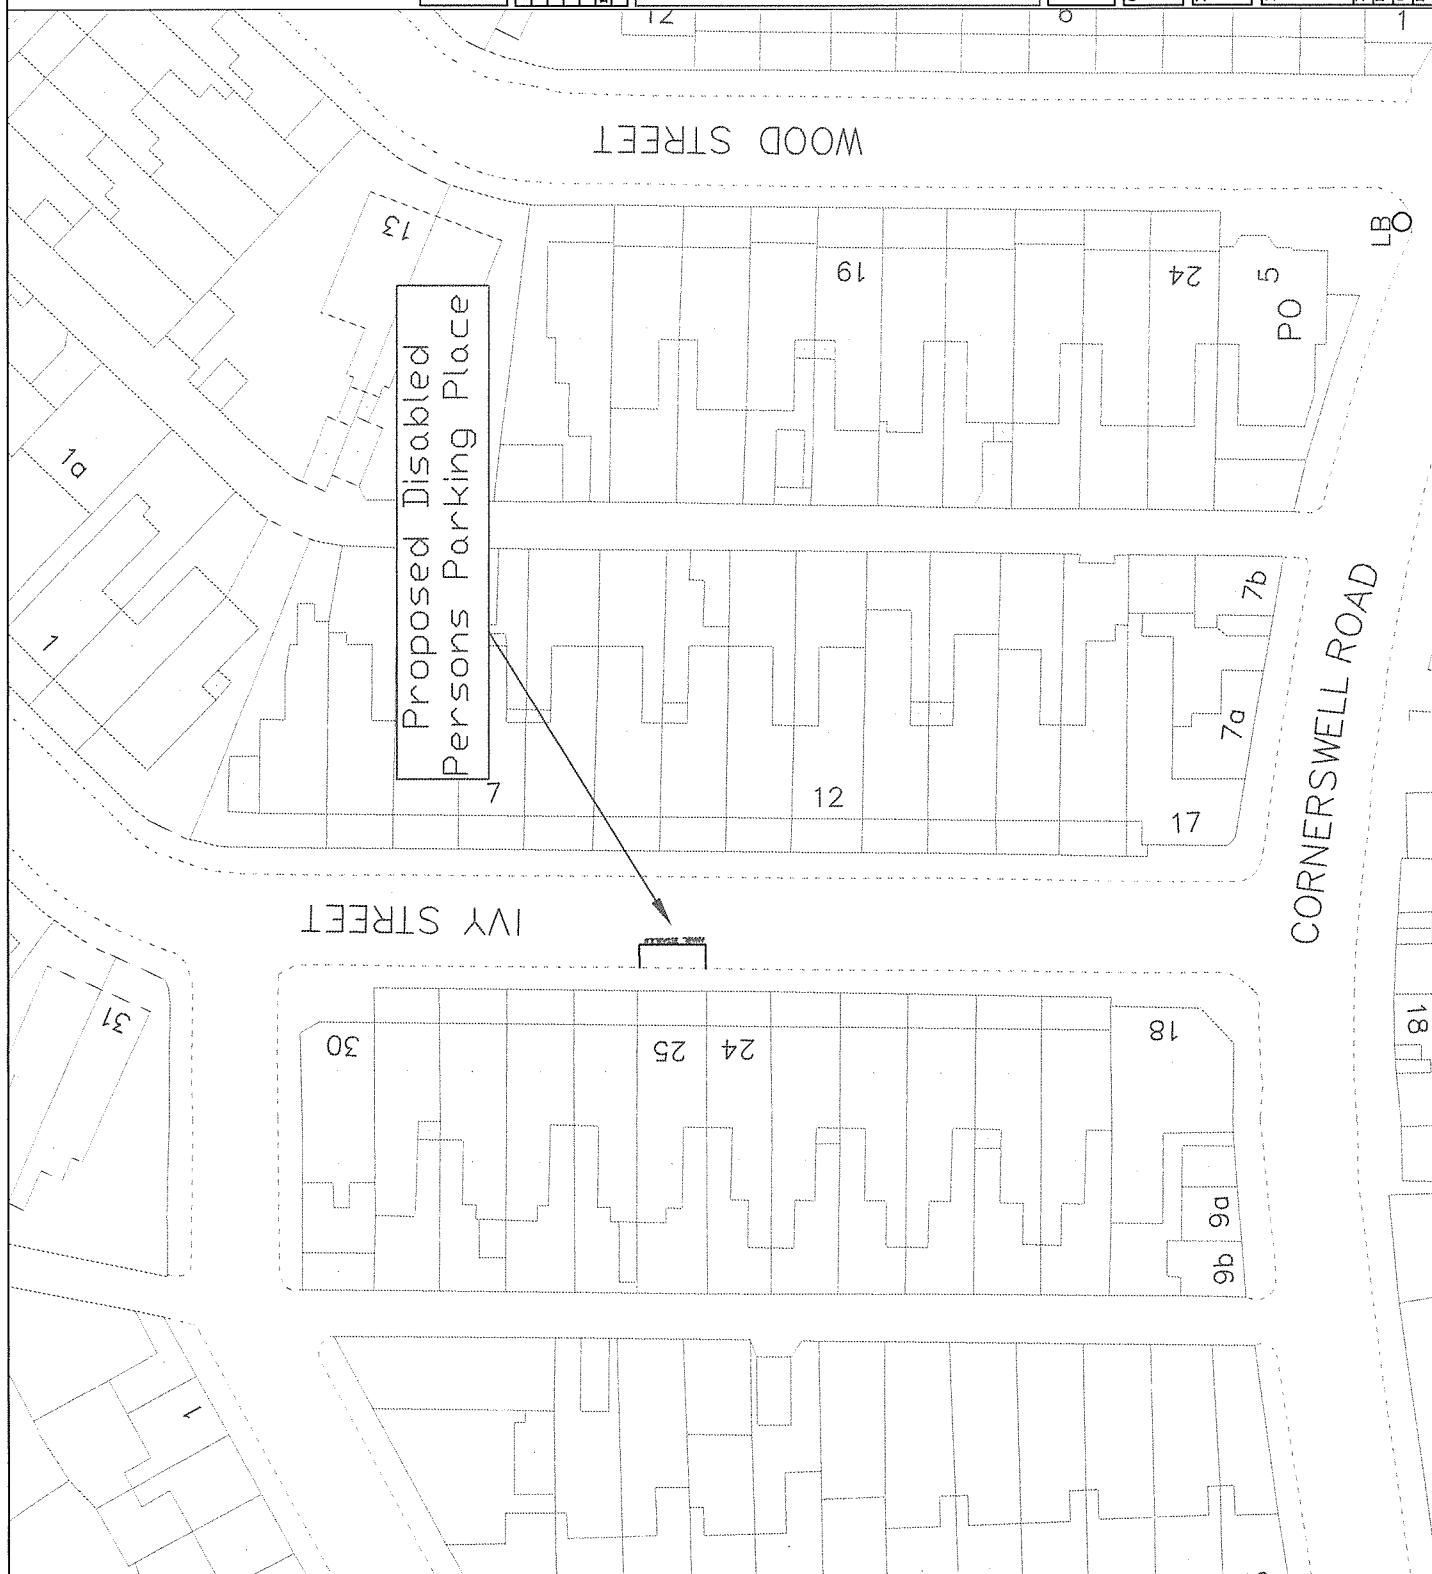

[illegible]

ENVIRONMENT AND HOUSING SERVICES

**Director
Mike Fisher**

BRO MORGANNWG



ENGINEERING



Client
The Vale of Glamorgan Council

Project
25 Ivy Street, Penarth

Drawing Title	Scale	Author	Check	Appr	Date
1					
2					
Proposed Disabled Persons
Parking Place

Drawn	WSMITH	Scale	Project No.	Drawing No.
Date	JAN2024			
Checked		File	Rev	T/24/20/WS
Date		Window		

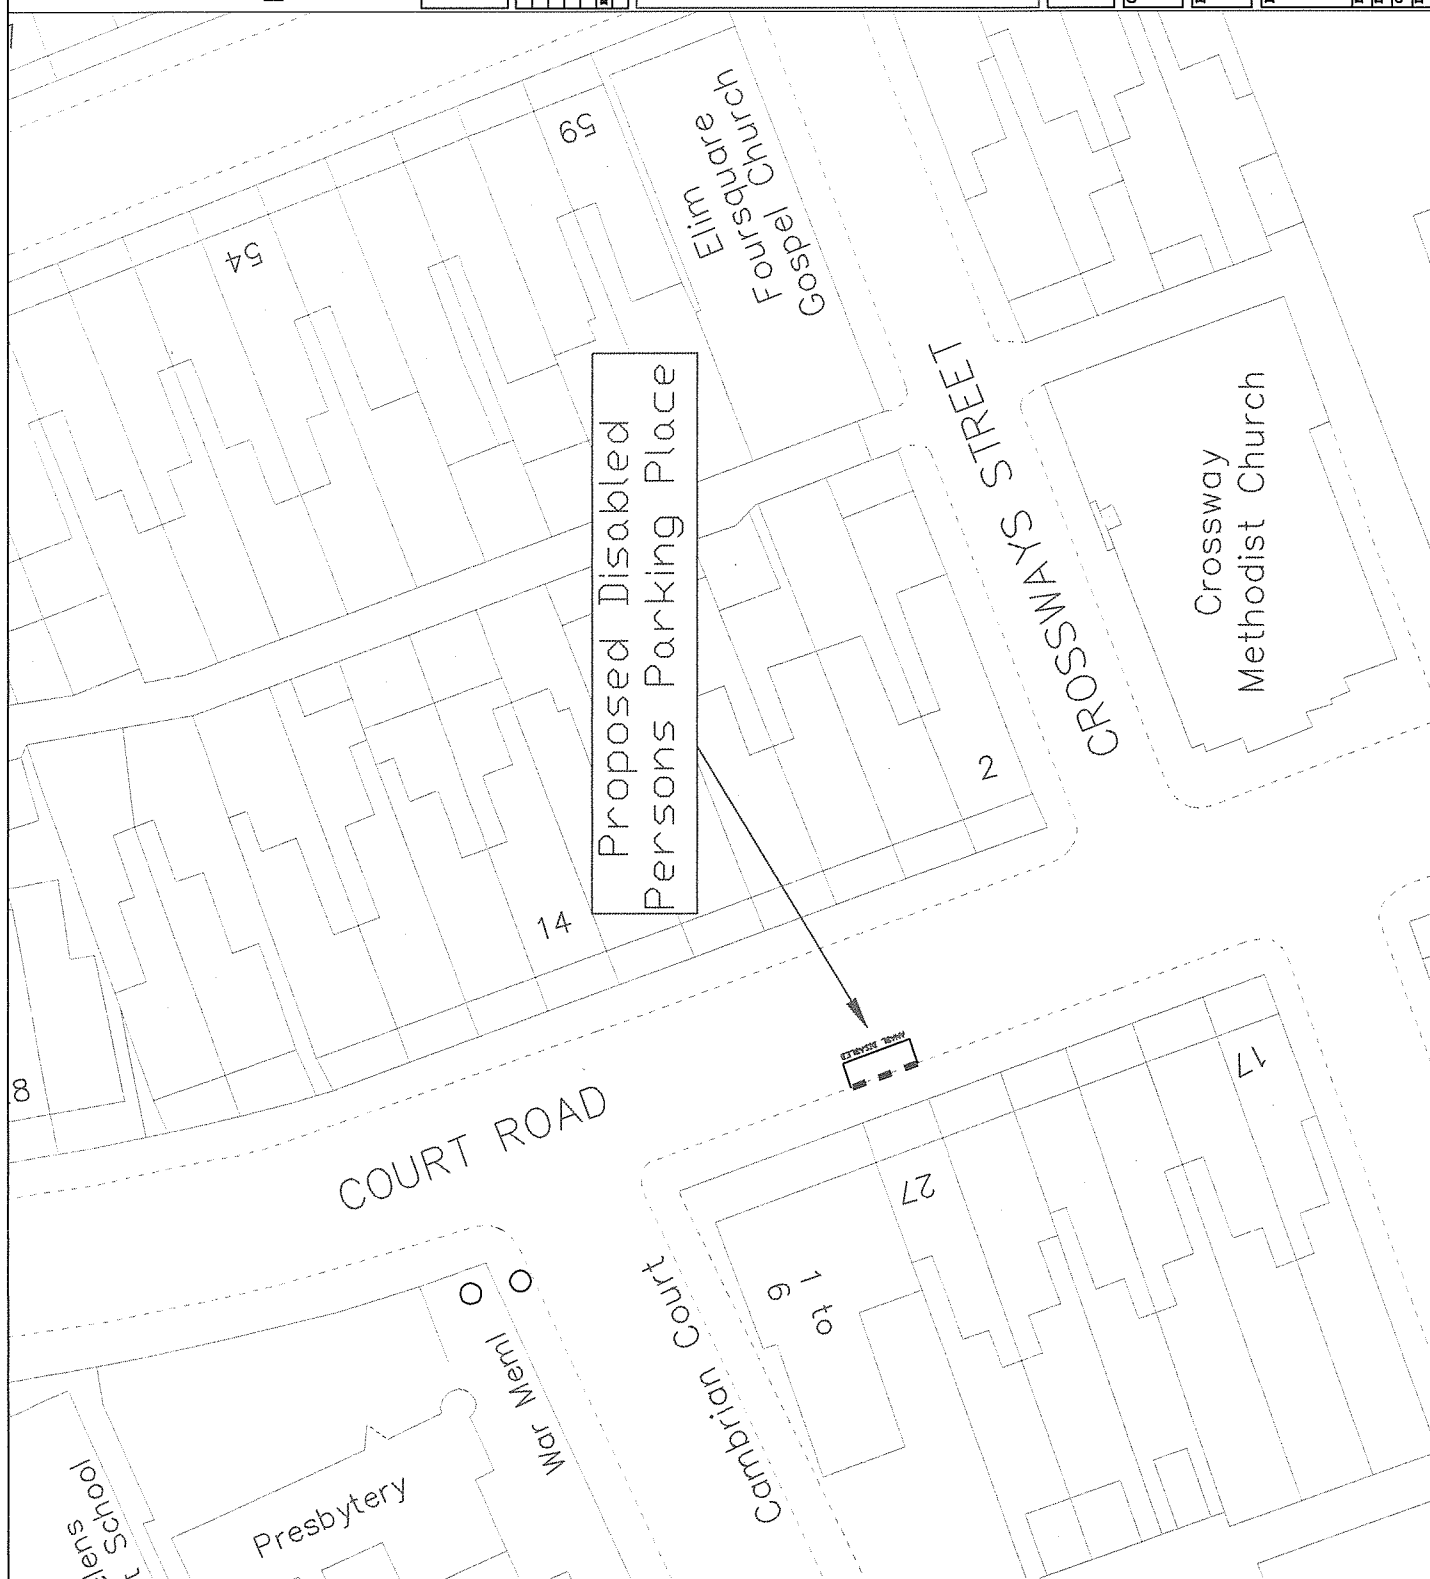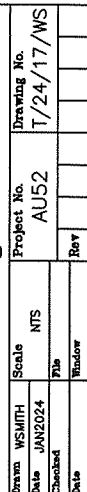

[illegible]

VALE of GLAMORGAN
ENVIRONMENT AND HOUSING
SERVICES

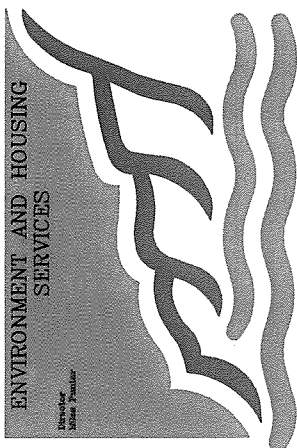

BRO MORGANNG



ENGINEERING


The Vale of Glamorgan Council

3 Chilcote Street, Barry

Drawing Title	Scale	Author	Check	Date
1	1/4" = 1'-0"	...	...	...
2	1/4" = 1'-0"	...	...	...
85	1/			

Proposed Removal of Disabled Persons Parking Place

Drawn	WSMITH	Scale	Project No. AT53	Drawing No. T/24/06/WS
Date	JAN2024	NTS		
Checked		File		
Date		Window	Rev	

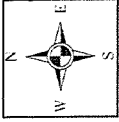

© Crown copyright and database rights 2024
Ordnance Survey 100023424
© Hawfraint y Goron a hawllau cronfa odata 2024
Arolwg Ordnans 100023424

Revisions			
Rev	By	Description of Amendment	Date

VALE of GLAMORGAN
ENVIRONMENT AND HOUSING
SERVICES
Director
Mike Parker

BRO MORGANNWG

ENGINEERING

Client
The Vale of Glamorgan Council

Project
35 Commercial Road, Barry

Drawing Title
Proposed Removal of
Disabled Persons Parking Place

Drawn	WSMITH	Scale	N/S	Project No.	AT53	Drawing No.	T/23/04/WS
Date	JAN2024	File		Rev			
Checked		Window					
Date							





© Crown copyright and database rights 2024
Ordnance Survey 100023424
© Hawfraint y Goron a hawlaau cronfa 2024
Arolwg Ddraig 100023424

Revisions		
Rev	Description of Amendment	Out by

VALEofGLAMORGAN
ENVIRONMENT AND HOUSING
SERVICES
Welsh Language Unit

BRO MORGANNWG

ENGINEERING

Client
The Vale of Glamorgan Council

Project
Merganser Court, Barry

Drawing Title			
Proposed Removal of Disabled Persons Parking Place			
Drawn	WSM/PH	Scale	NTS
Date	JAN2024	Project No.	AW52
Checked		Drawing No.	T/24/07/WS
Date		Rev	



© Hawlfraint y Goron a hawllau cronfa ddata 2024
Arolwg Ordians 100023424

[illegible]

VALE of GLAMORGAN

ENVIRONMENT AND HOUSING
SERVICES

Director
Elmer Punter



BRO MORGANNG



ENGINEERING

Client

The Vale of Glamorgan Council


Project


27 Vale Street, Barry

Drawing Title

Proposed Removal of Disabled Persons Parking Place

Drawn	WSMITH	Scale	NTS	Project No. AX49	Drawing No. T/23/03/WS
Date	JAN2024				
Checked		File			
Date		Window		Rev	

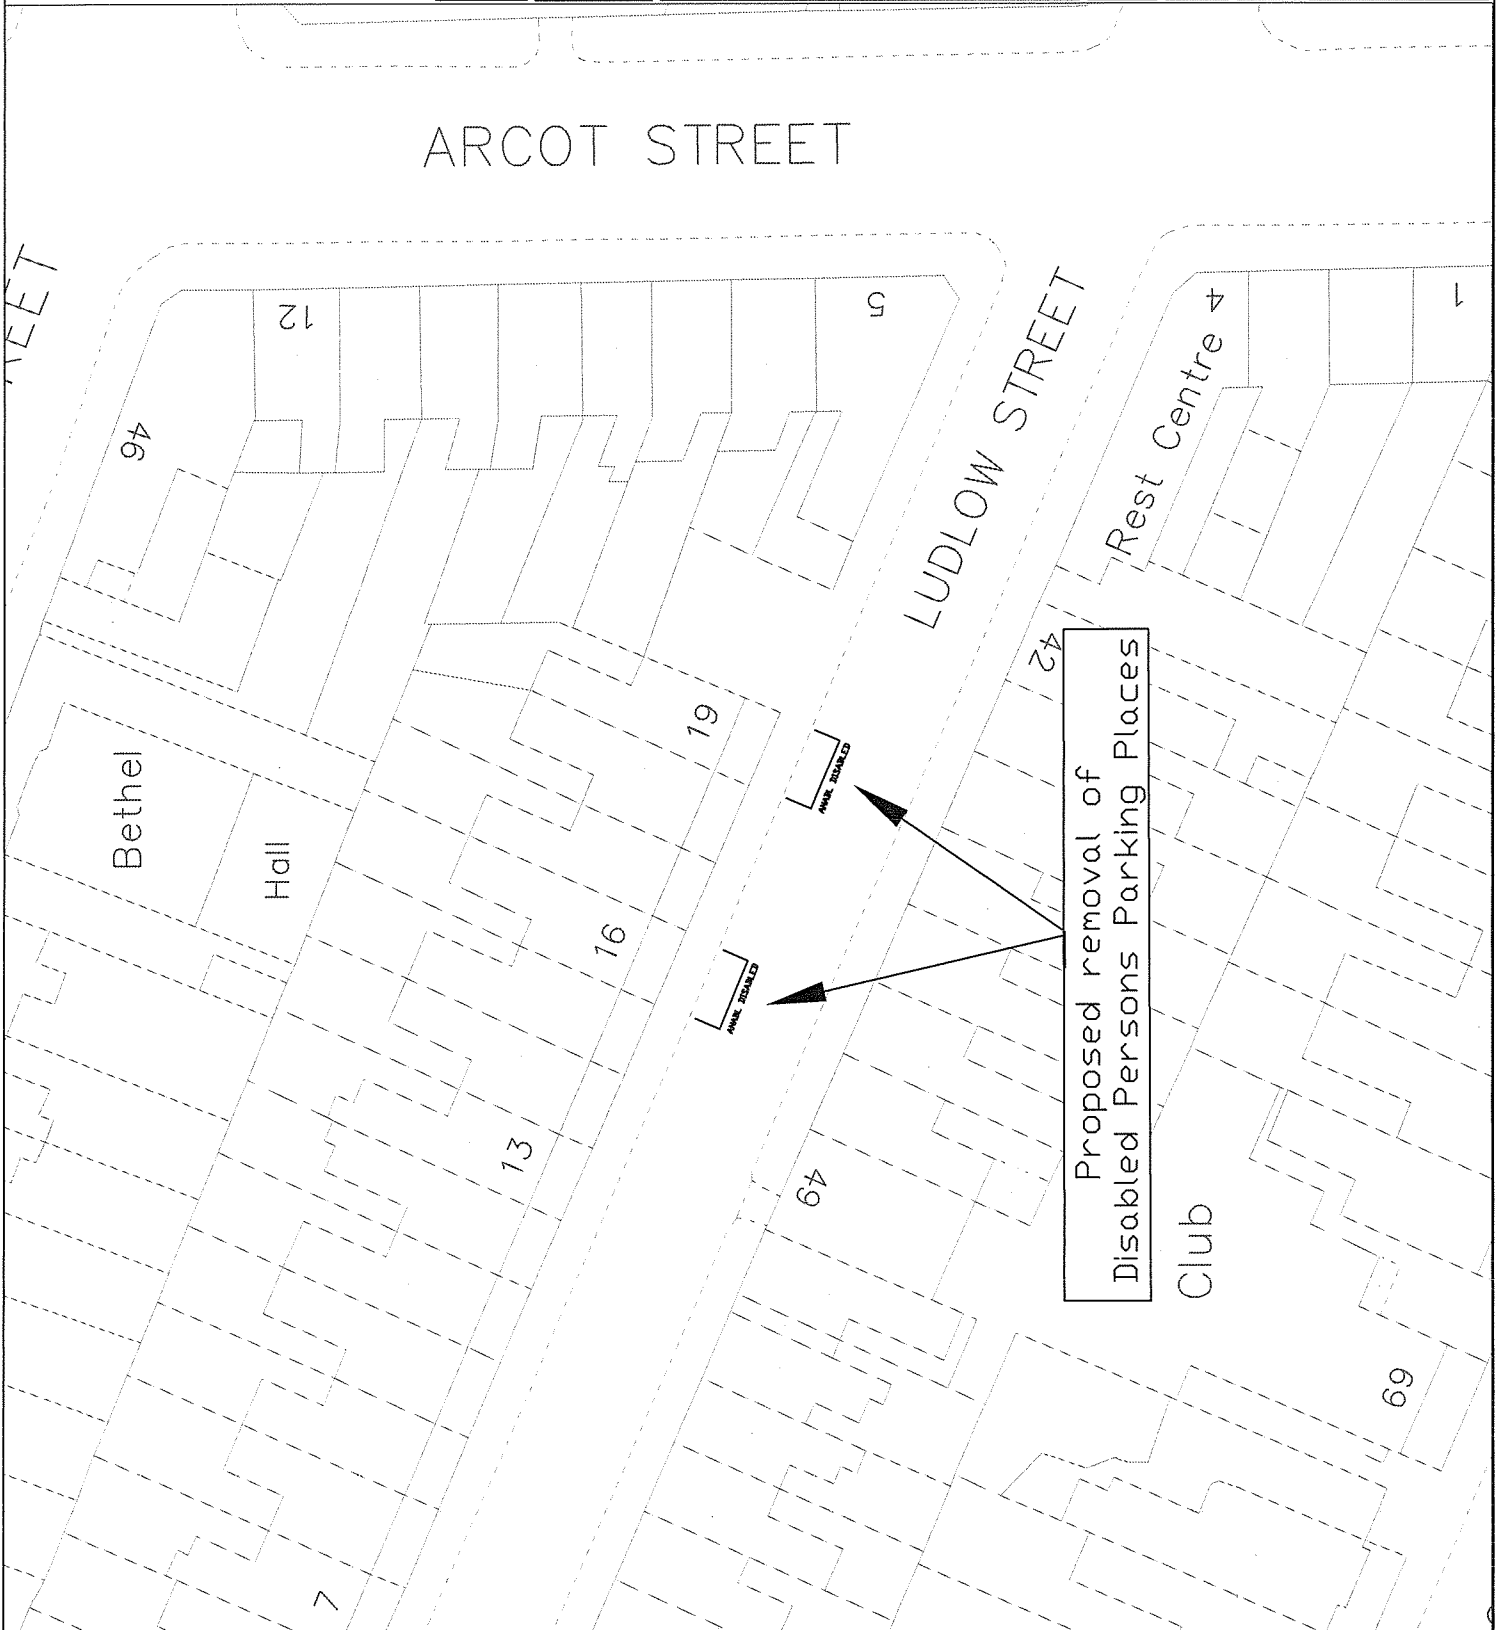

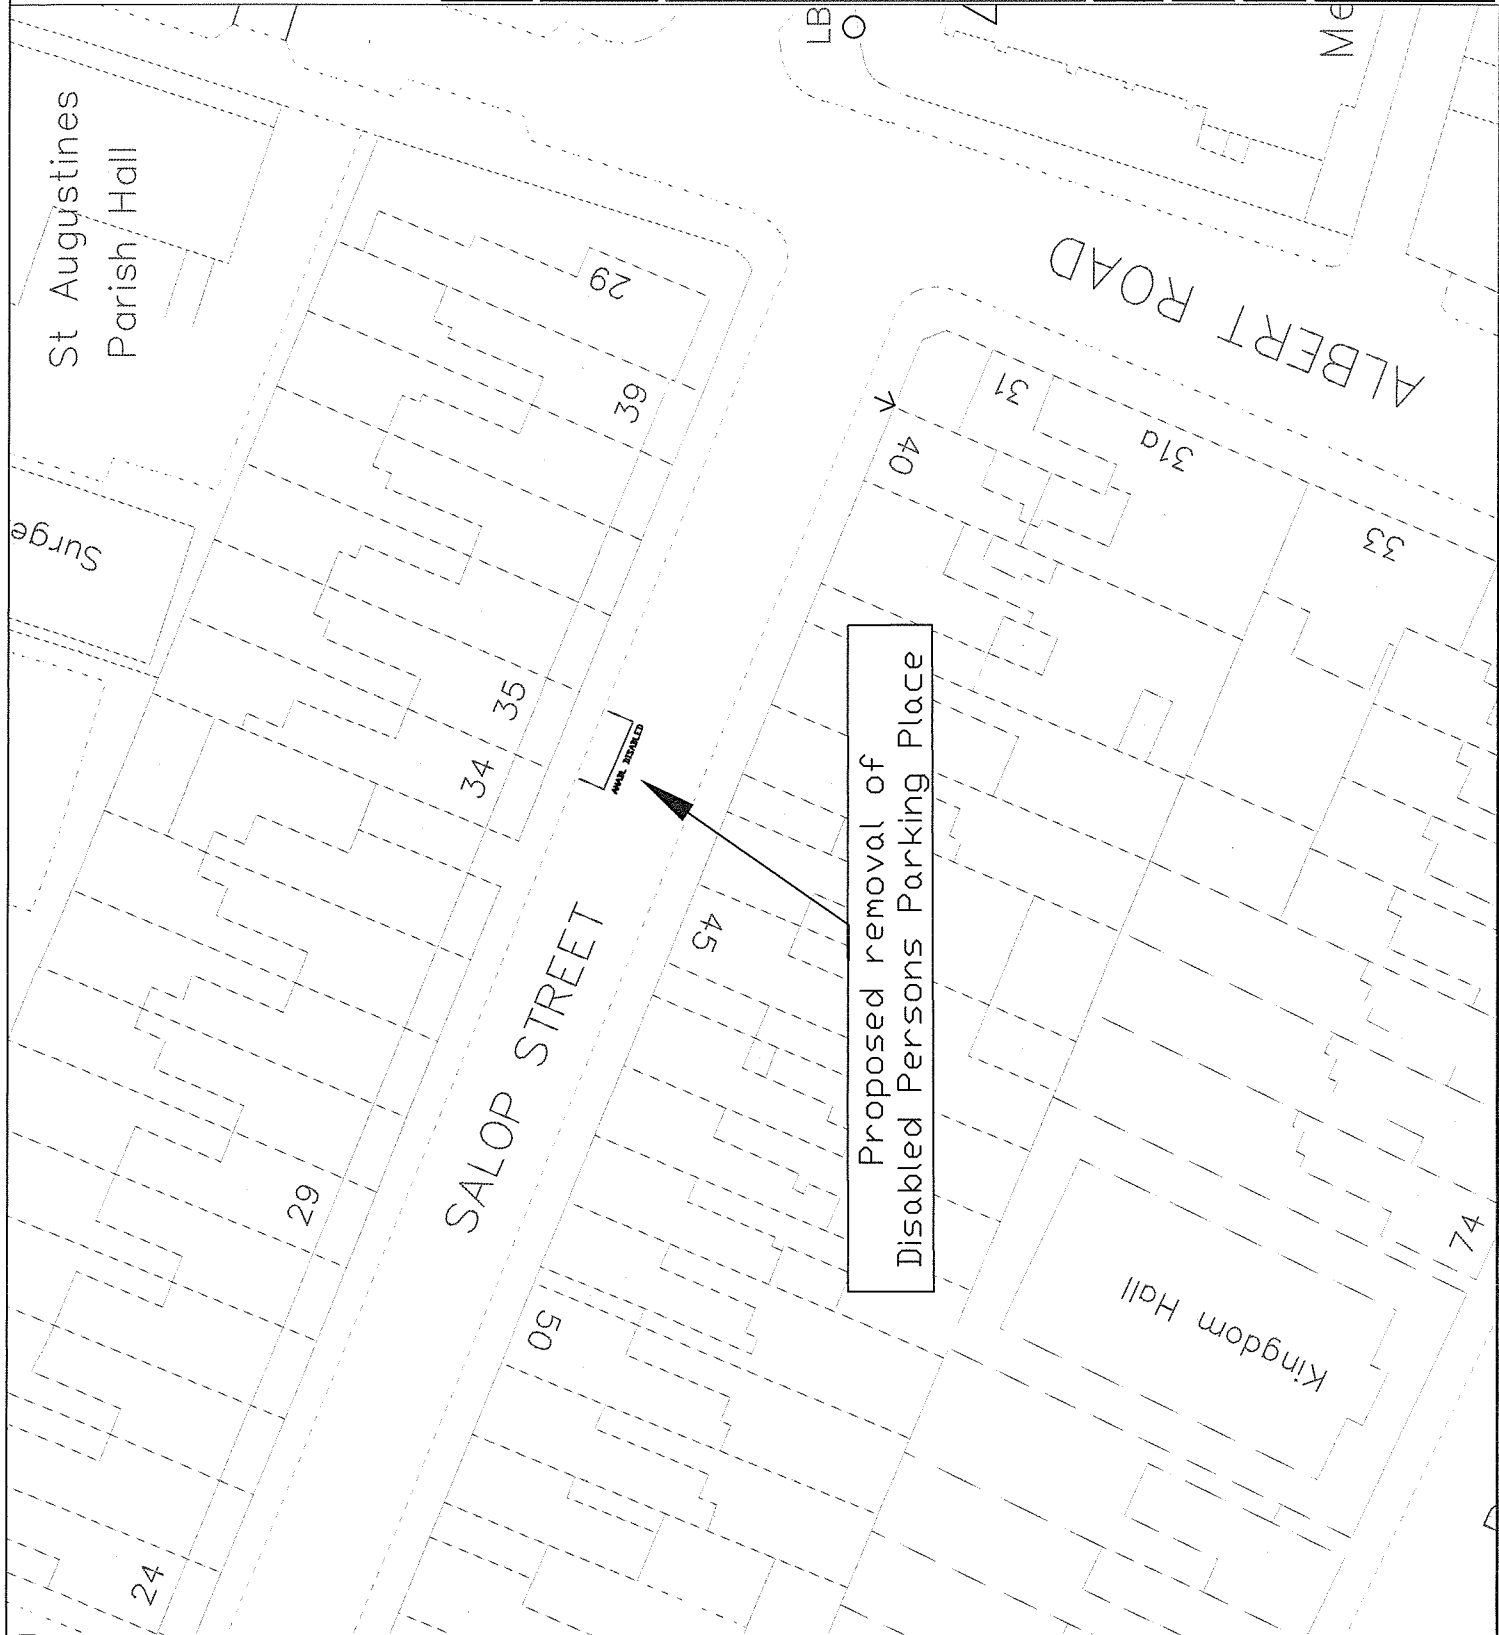

© Crown copyright and database rights 2024
Ordnance Survey 100023424


© Hawflraint y Goron a hawllau cronfa ddata
Arrolwg Ordans 100023424

[illegible]

VALE of GLAMORGAN

MENT AND HOUSING SERVICES

Director
William P. Hunter

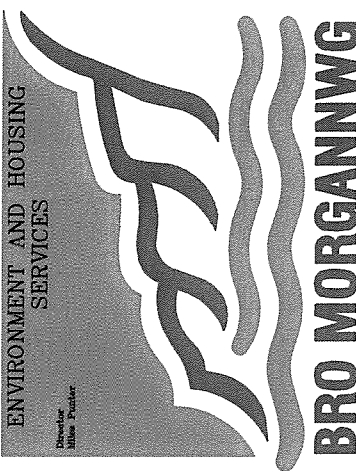

ENGINEERING

Client

The Vale of Glamorgan Council



Project

35 Salop Street, Penarth

Drawing Title

Proposed Removal of Disabled Persons Parking Place

Drawn	WSMITH	Scale	NTS	Project No.	AJ65	Drawing No.	T/24/09/WS
Date	JAN2024						
Checked		File					
Date		Window					
		Rev					

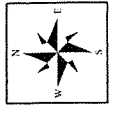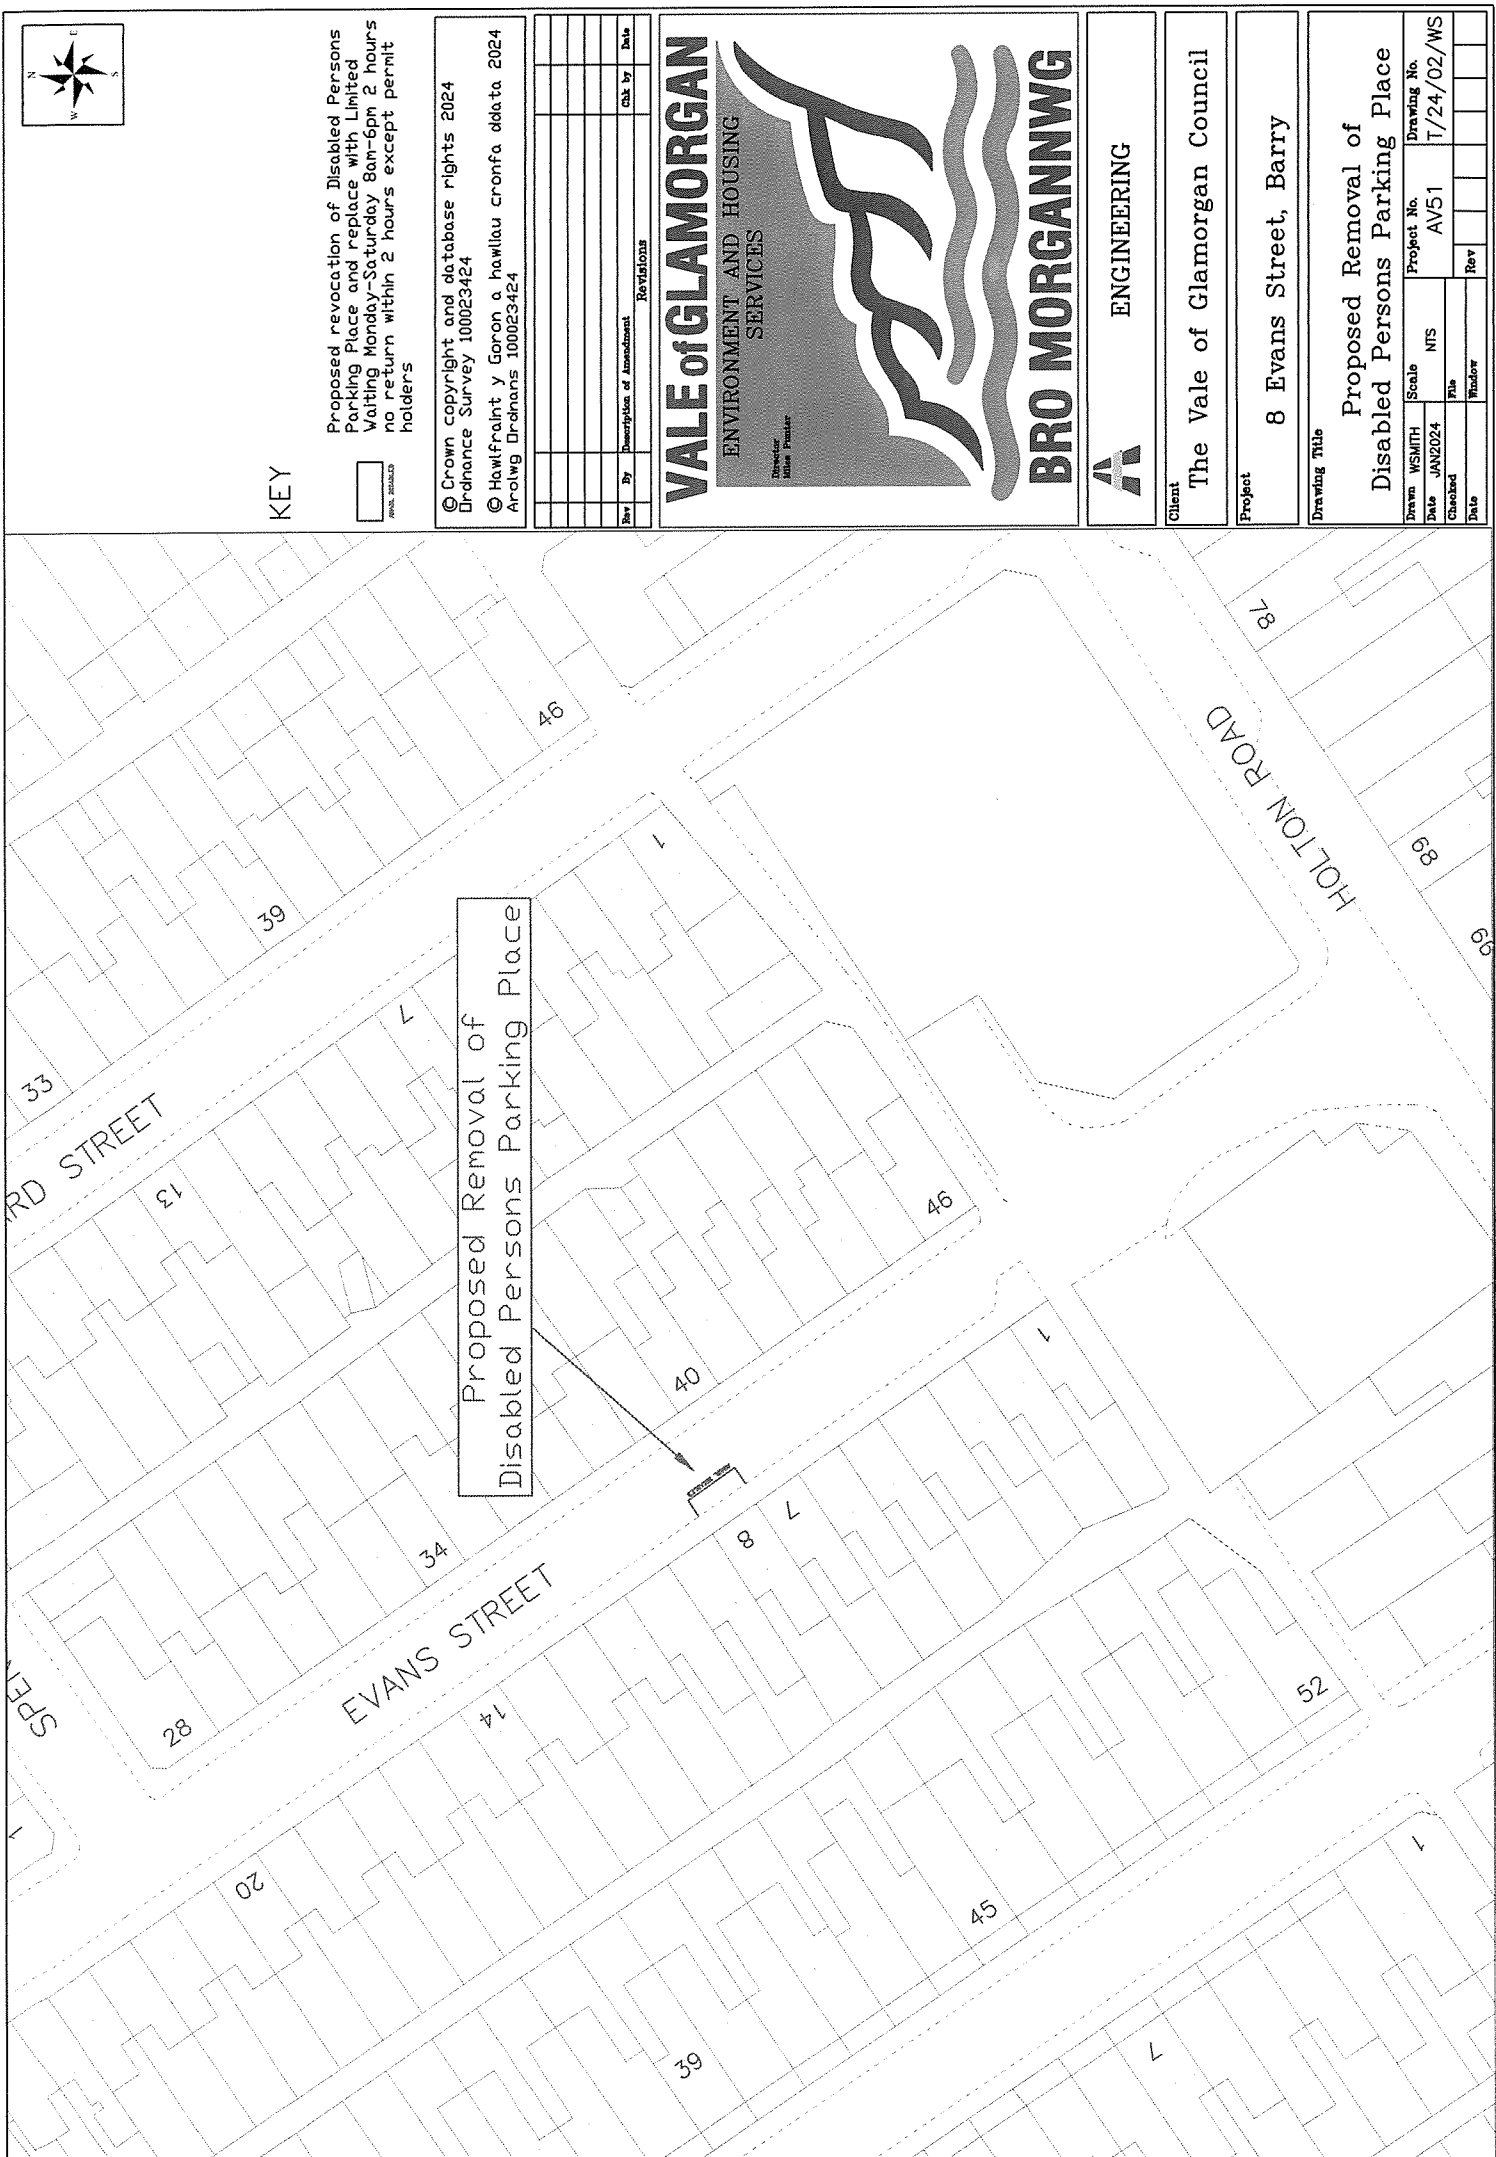

KEY

Proposed revocation of Disabled Persons
Parking Place and replace with Limited
Waiting Monday-Saturday 8am-6pm 2 hours
no return within 2 hours except permit
holders



© Crown copyright and database rights 2024
Ordnance Survey 100023424
© Hawifraint y Goron a hawliau cronfa ddada 2024
Arolwg Ordnans 100023424

Revisions			
Rev	By	Description of Amendment	Check by Date

VALE of GLAMORGAN
ENVIRONMENT AND HOUSING
SERVICES
Director
David Preece

BRO MORGANNWG
ENGINEERING

Client
The Vale of Glamorgan Council

Project
8 Evans Street, Barry

Drawing Title
Proposed Removal of
Disabled Persons Parking Place

Drawn	WSMITH	Scale		Project No.	AV51	Drawing No.	T/24/02/WS
Date	JAN2024	NIS					
Checked		File					
Date		Folder					

