

Mohammed Saleem

From: Sue Cartwright
Sent: 20 November 2014 11:26
To: Mohammed Saleem
Subject: FW: Approved Device Declaration Form

For info

From: Denis Batten [<mailto:Denis.Batten@vca.gov.uk>]
Sent: Wednesday, May 28, 2014 2:03 PM
To: Sue Cartwright
Cc: Ade Ford <ade@zencosys.com> (ade@zencosys.com)
Subject: RE: Approved Device Declaration Form

Hello Sue, (cc Ade),

This is to let you know that after a review of the information provided in your most recent (updated) Birmingham City Council signed declaration of compliance form, (BLADM038 dated 14th May 2014). We acknowledge that your additional 2 Zenco Systems "LaneWatch" cameras, (total is now 12), (used under the manufacturers Certification) at any of the 12 listed locations is suitable for the operation of Bus Lane Enforcement in the Birmingham City Council area.

This is accepted a "Minor Change" as is described in "The Certification of Approved Devices" (CoAD) Section 2.2.3.

This confirmation should be retained safely as it is part of your Certification record. (effective 28th May 2014)

Regards

Denis Batten
Electronics Specialist

Vehicle Certification Agency
No 1 The Eastgate Office Centre
Eastgate Road
Bristol. BS5 6XX
United Kingdom

Office Tel: 0117 952 4162

VCA Disclaimer -----

Think before you print. To save energy and paper please only print this message if you really need to.

This email and any files transmitted with it are private and intended solely for the use of the individual or entity to which they are addressed. If you are not the intended recipient the E-mail and any files have been transmitted to you in error and any copying, distribution or other use of the information contained in them is strictly prohibited.



**ROAD TRAFFIC REGULATION ACT 1984 – SECTIONS 64 AND 65
AUTHORISATION OF TRAFFIC SIGNS AND SPECIAL DIRECTIONS**

The Secretary of State for Transport, in exercise of his powers under Sections 64 and 65 of the Road Traffic Regulation Act 1984, and of all other powers enabling him in that behalf, for the purpose of informing road users of an offside bus lane on Longmore Street Horton Square at the junction with Belgrave Middleway, Birmingham, hereby:-

1. authorises the erection at or within 5 metres of the site shown schematically on the attached plan numbered GT50/006/0023-1 of a traffic sign (hereinafter referred to as "the authorised sign A") conforming as to size, colour and character with that shown on the attached drawing numbered GT50/006/0023-2; and
2. directs that, notwithstanding the provisions of Direction 18(3) of the 2002 Directions, the authorised sign A shall be used with the road markings to diagram 1048, 1048.4 and diagram 1049 in Schedule 6 to the Traffic Sign Regulations 2002 (Part I of SI 2002/3113, "the 2002 Regulations"); and
3. directs that it is a condition of this authorisation that the authorised sign A may be placed only to indicate the effect of a corresponding Traffic Regulation Order; and
4. directs, without prejudice to any statutory provision to the like effect, that it is a condition of this authorisation that the erection of the authorised sign A at or near the said site shall continue to have effect only until such day as may be appointed by one month's notice given by the Secretary of State in writing to the traffic authority for the removal or alteration of the authorised sign A and on that day the said authorisation shall, without prejudice to the giving of any further authorisation or direction, cease to have effect.



Department
for Transport

GT50/006/0023

The provisions of Regulations 12, 18 and 19 of the 2002 Regulations shall apply to the authorised sign A in the same manner as they apply to the sign to diagram 959 in Schedule 5 to those Regulations.


Dated 21 March 2014

Signed by authority of the Secretary of State



A Delegated Official of the Department for Transport



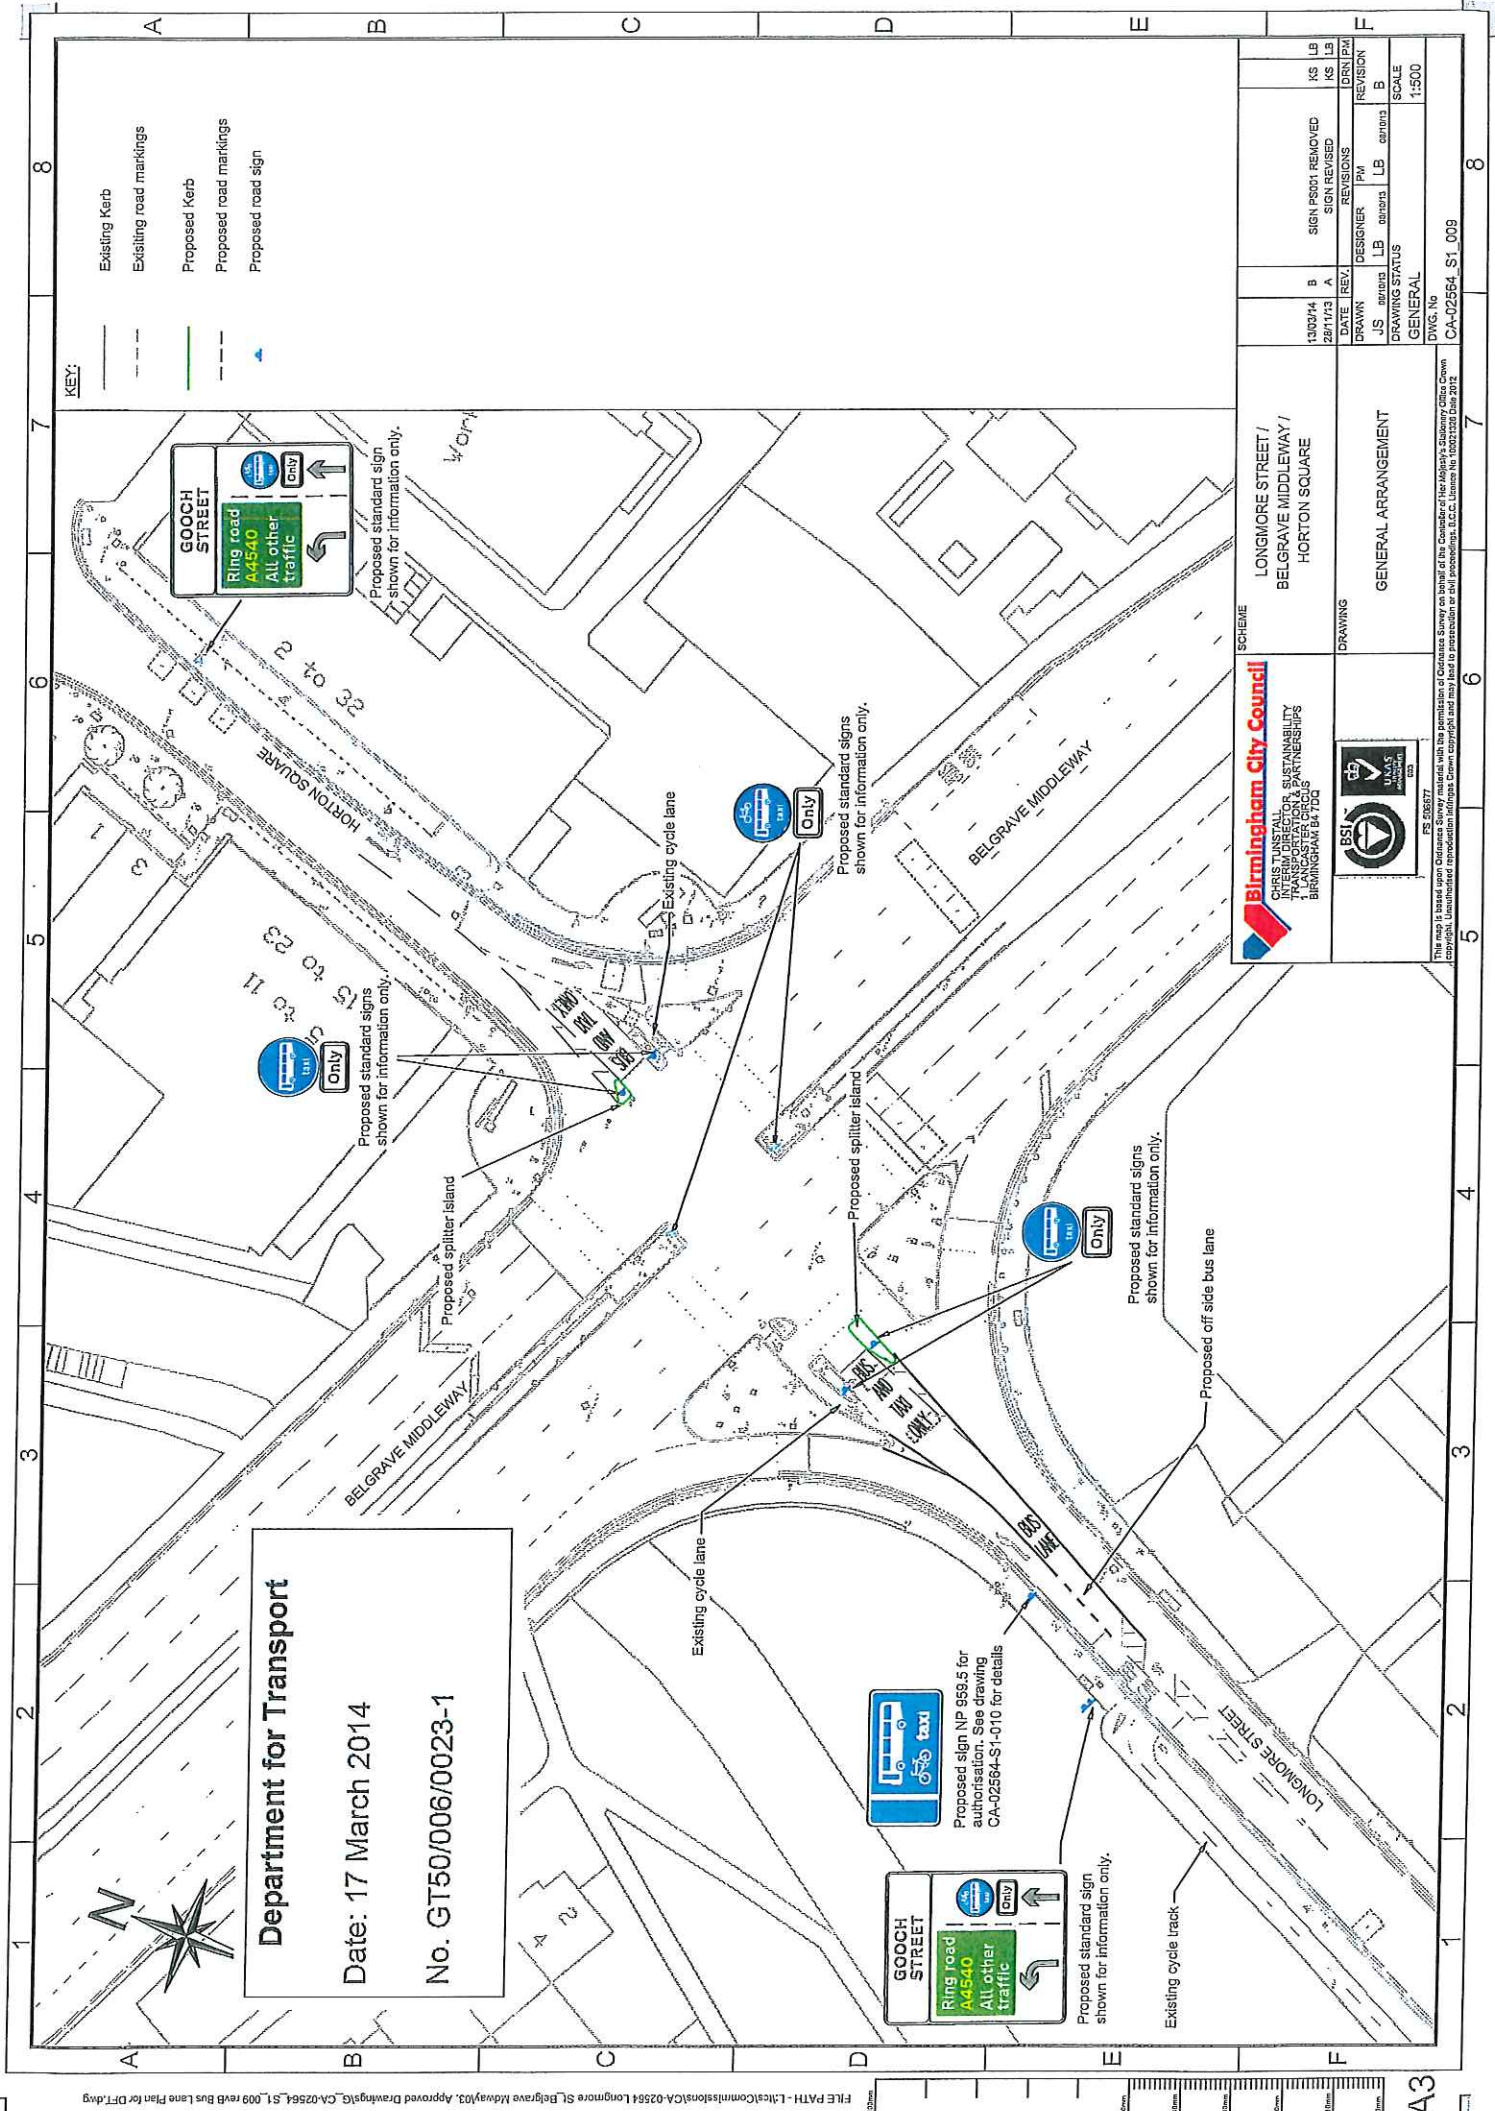

Department for Transport
Date: 17 March 2014
No. GT50/006/0023-1

- KEY:**
- Existing Kerb
 - Existing road markings
 - Proposed Kerb
 - Proposed road markings
 - Proposed road sign

GOOCH STREET
Ring road
A4540
All other traffic

Proposed sign NP 953.5 for authorisation. See drawing CA-02564-S1-010 for details

GOOCH STREET
Ring road
A4540
All other traffic



CITY OF BIRMINGHAM
COUNCIL
OFFICE OF THE CHAIRMAN
TRANSPORTATION & PARTNERSHIPS
BIRMINGHAM B4 7DQ






SCHEME		DRAWING		GENERAL	
LONGMORE STREET / BELGRAVE MIDDLEWAY / HORTON SQUARE		GENERAL ARRANGEMENT		GENERAL	
13/03/14	B	DATE	REV	DRAWN	DESIGNER
28/11/13	A	DATE	REV	J.S.	LB
SIGN PS001 REMOVED		SIGN REVISIONS		REVISION	
KS LB		KS LB		DRN/PM	
LB		LB		LB	
SCALE		SCALE		SCALE	
1:500		1:500		1:500	

This map is based upon Ordnance Survey material with the permission of Ordnance Survey on behalf of the Controller of Her Majesty's Stationery Office Crown Copyright. Unauthorised reproduction infringes Crown copyright and may lead to prosecution or civil proceedings. B.C.C. Licence No. 10001200 Date 2012

DWG. No. CA-02564_S1_009

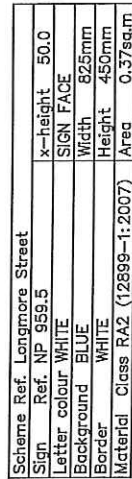No. GT50/006/0023-2



 Birmingham City Council CHRIS TUNSTALL TRANSPORT MANAGER TRANSPORTATION & PARTNERSHIPS BIRMINGHAM CITY COUNCIL BIRMINGHAM B4 7LQ	SCHEME LONGMORE STREET / BELGRAVE MIDDLEWAY / HORTON SQUARE	DRAWING OFF SIDE BUS LANE SIGNS FOR AUTHORISATION	 BSI UNIVERSITY OF SUSSEX UNIVERSITY OF SUSSEX 