


MANCHESTER ROAD AREA, BURY RESIDENTS ONLY PARKING

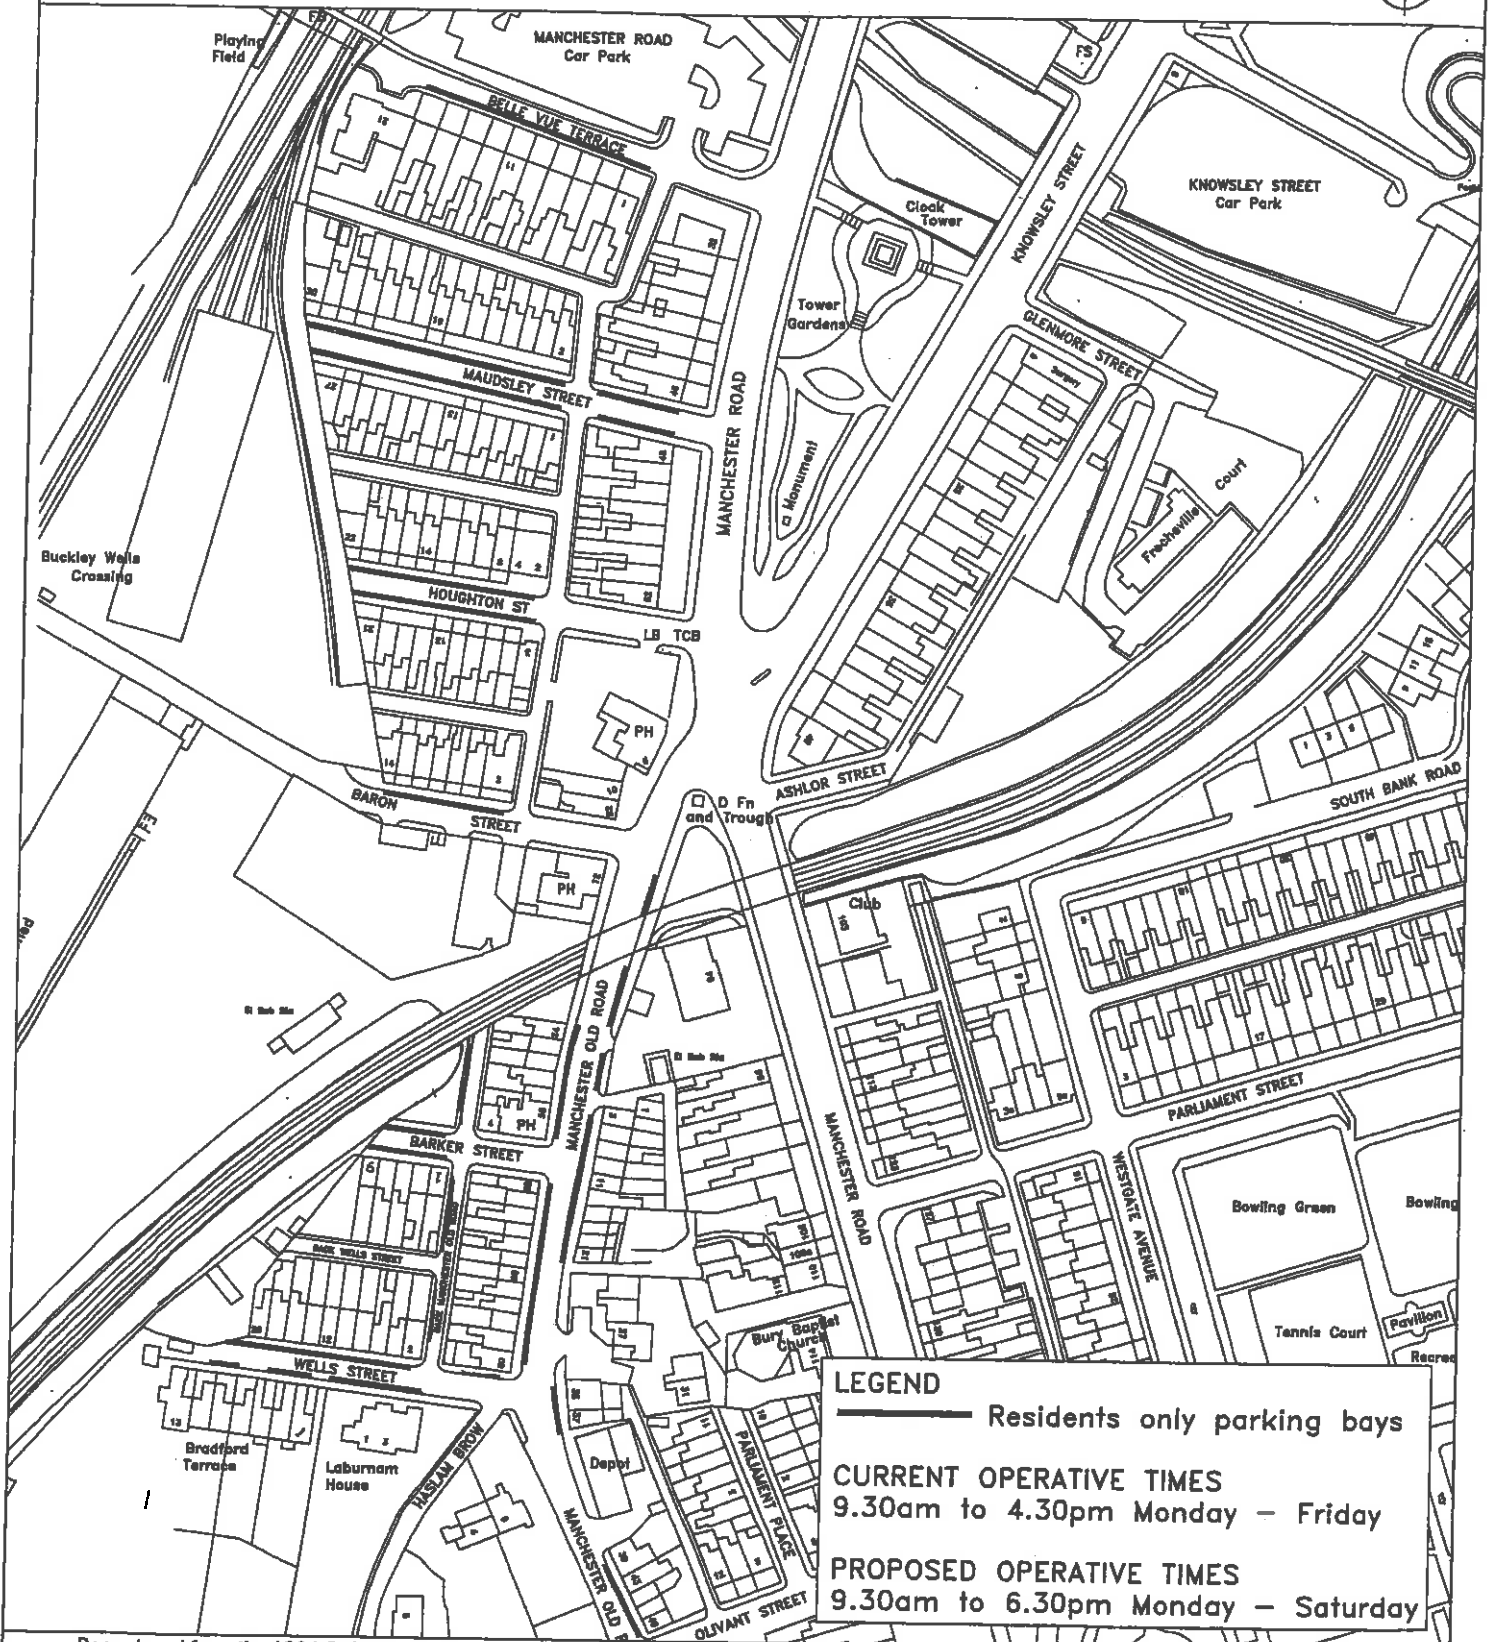

Reproduced from the 1994 Ordnance Survey 1:1250 map with the permission of the Controller of Her Majesty's Stationery Office. Crown Copyright
 Unauthorised reproduction infringes Crown copyright & may lead to prosecution & civil proceedings. Bury M.B.C. LA 076139


PLAN TS1292
 DATE 10.10.2001
 DRAWN BRS
 SCALE 1:2000

PHOTOGRAPHIC COPY LIABLE TO DISTORTION IN SCALE

DEPARTMENT OF DEVELOPMENT
 AND ENVIRONMENTAL SERVICES
 ENGINEERING DIVISION
 TRANSPORTATION SERVICES SECTION


Lester House
 21 Broad Street,
 BURY BL9 0AW

Tel: 0161 253 5828
 Fax: 0161 253 5363

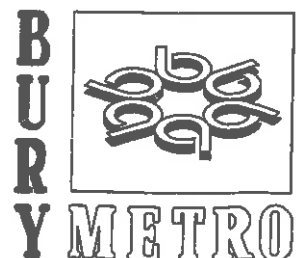

RESA ZONE A

PROPOSED RESIDENTS PARKING SCHEME
IRWELL STREET/PHOENIX STREET AREA, BURY
MODIFICATIONS AS A RESULT OF RECEIVED OBJECTIONS.

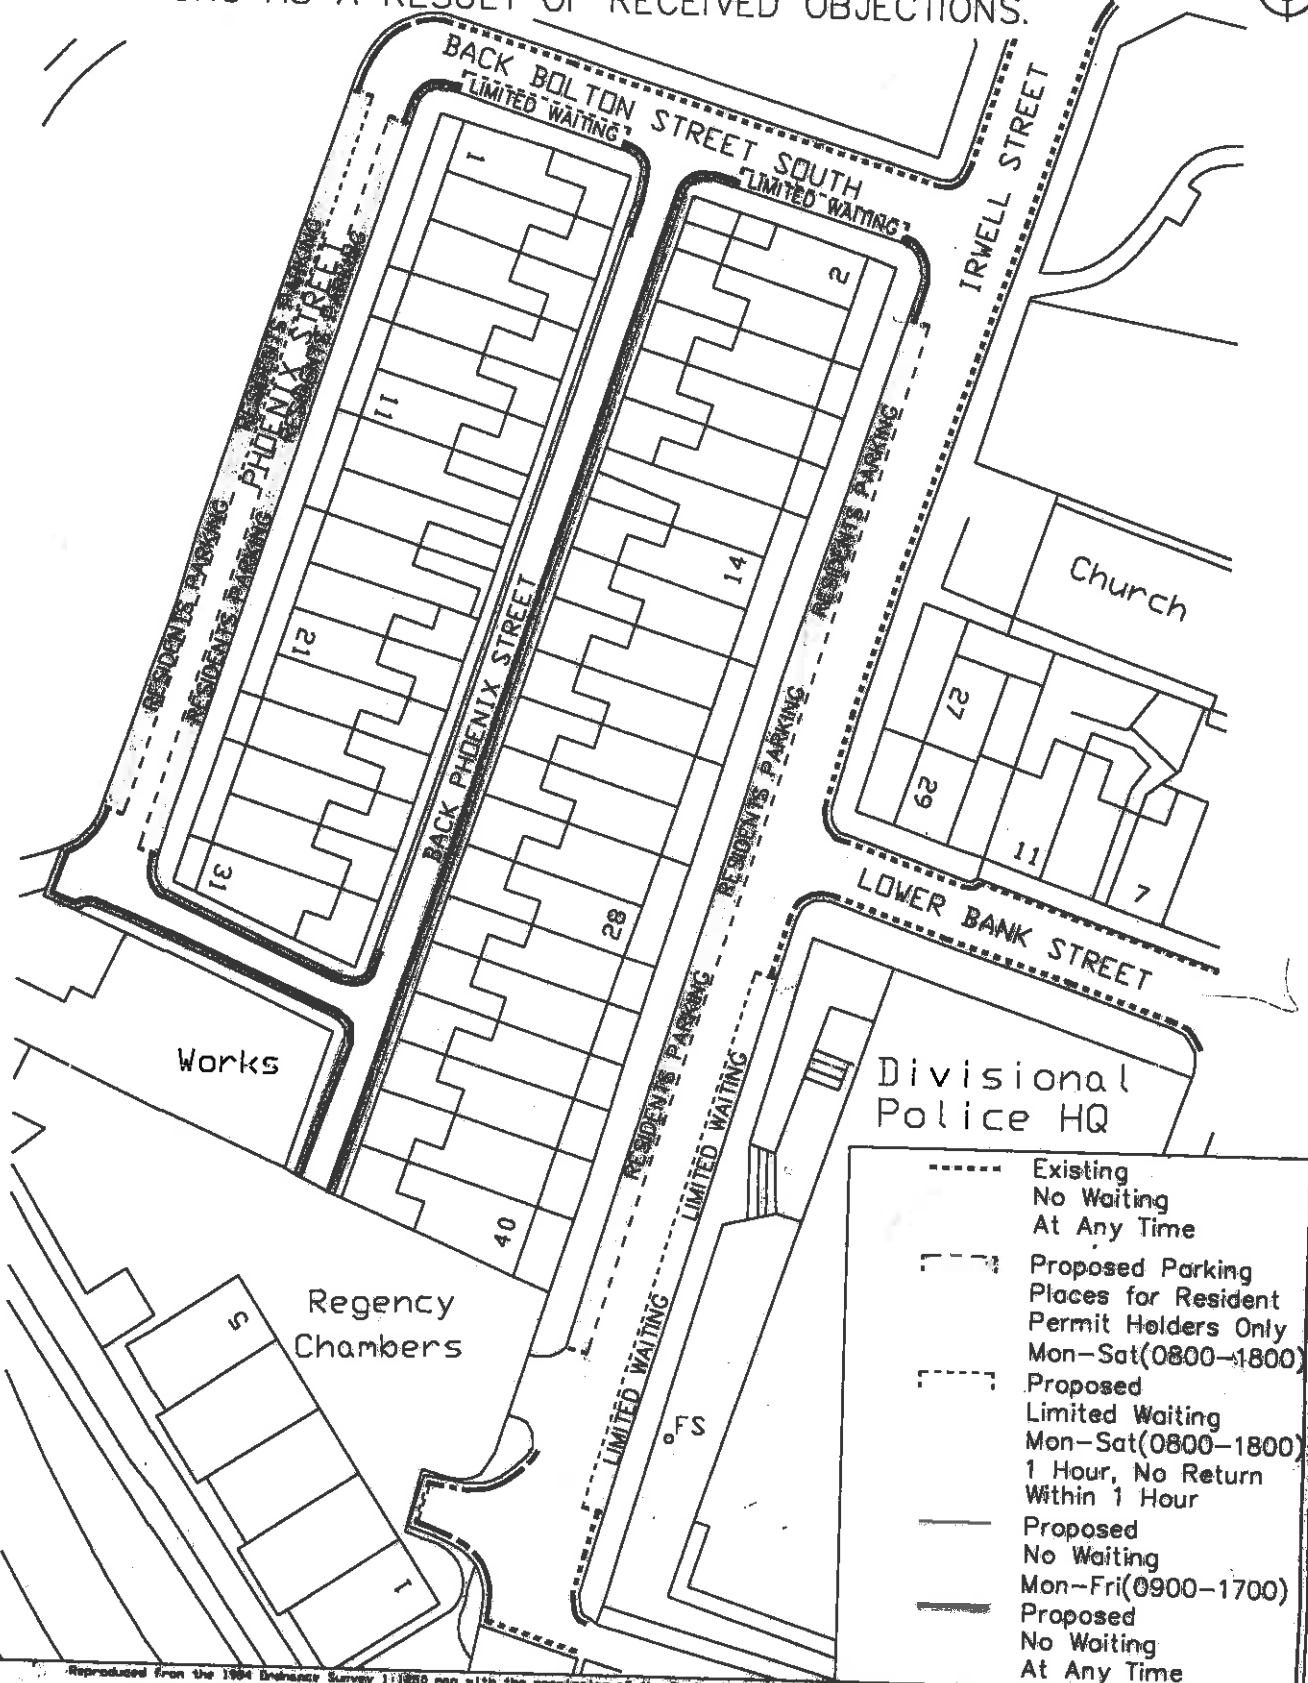

Reproduced from the 1984 Ordnance Survey 1:10000 map with the permission of the Controller of Her Majesty's Stationery Office. Unauthorised reproduction infringes Crown copyright & may lead to prosecution & civil proceedings. Bury N.E. LA 026139

PHOTOGRAPHIC COPY LIABLE TO DISTORTION IN SCALE

PLAN TM9482

SCALE N.T.S.

DRAWN BY MJS

OS No.


DATE 20th January 1998

DEPARTMENT OF DEVELOPMENT AND
ENVIRONMENTAL SERVICES
ENGINEERING DIVISION
TRANSPORTATION SECTION
Lester House
21 Broad Street,
BURY BL9 0DA

Tel: 0161-253-5275
Fax: 0161-253-5803


BURY
METRO

Olivant Street area, Bury Resident's parking scheme signing proposals

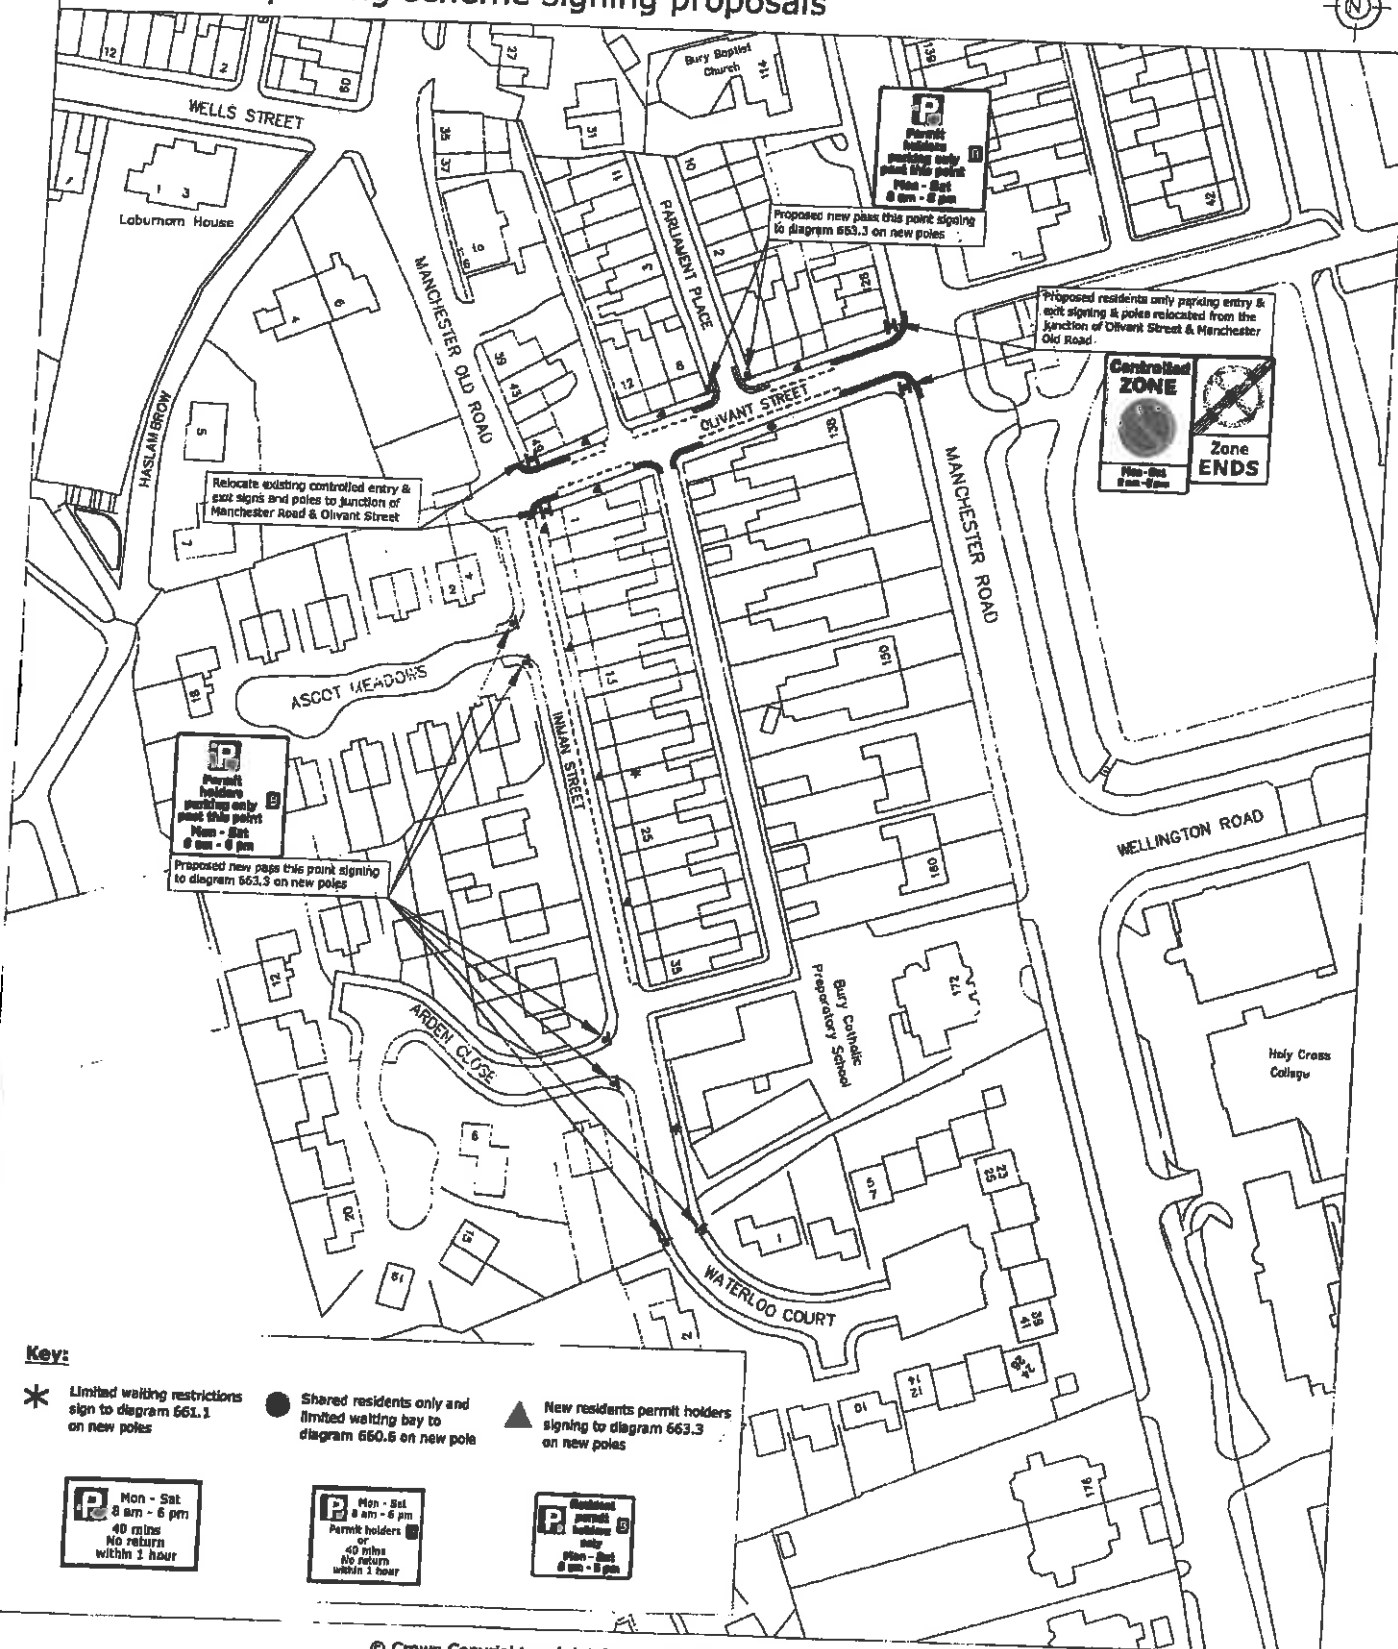

Key:

- * Limited waiting restrictions sign to diagram 661.1 on new poles
- Shared residents only and limited waiting bay to diagram 660.6 on new pole
- ▲ New residents permit holders signing to diagram 663.3 on new poles

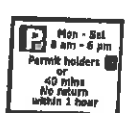

© Crown Copyright and database right 2012. Ordnance Survey 100023063

PLAN TM6866/5
 DATE 07.11.13
 DRAWN MRT
 SCALE NTS

ENVIRONMENT & DEVELOPMENT SERVICES

Operations Division
 Traffic & Road Safety Services

3 Knowsley Place
 Duke Street,
 BURY BL9 6EJ



Tel: 0161 253 5353
 Fax: 0161 253 7963

PHOTOGRAPHIC COPY LIABLE TO DISTORTION IN SCALE