


Fairfield Drive area
Potential residents only parking scheme

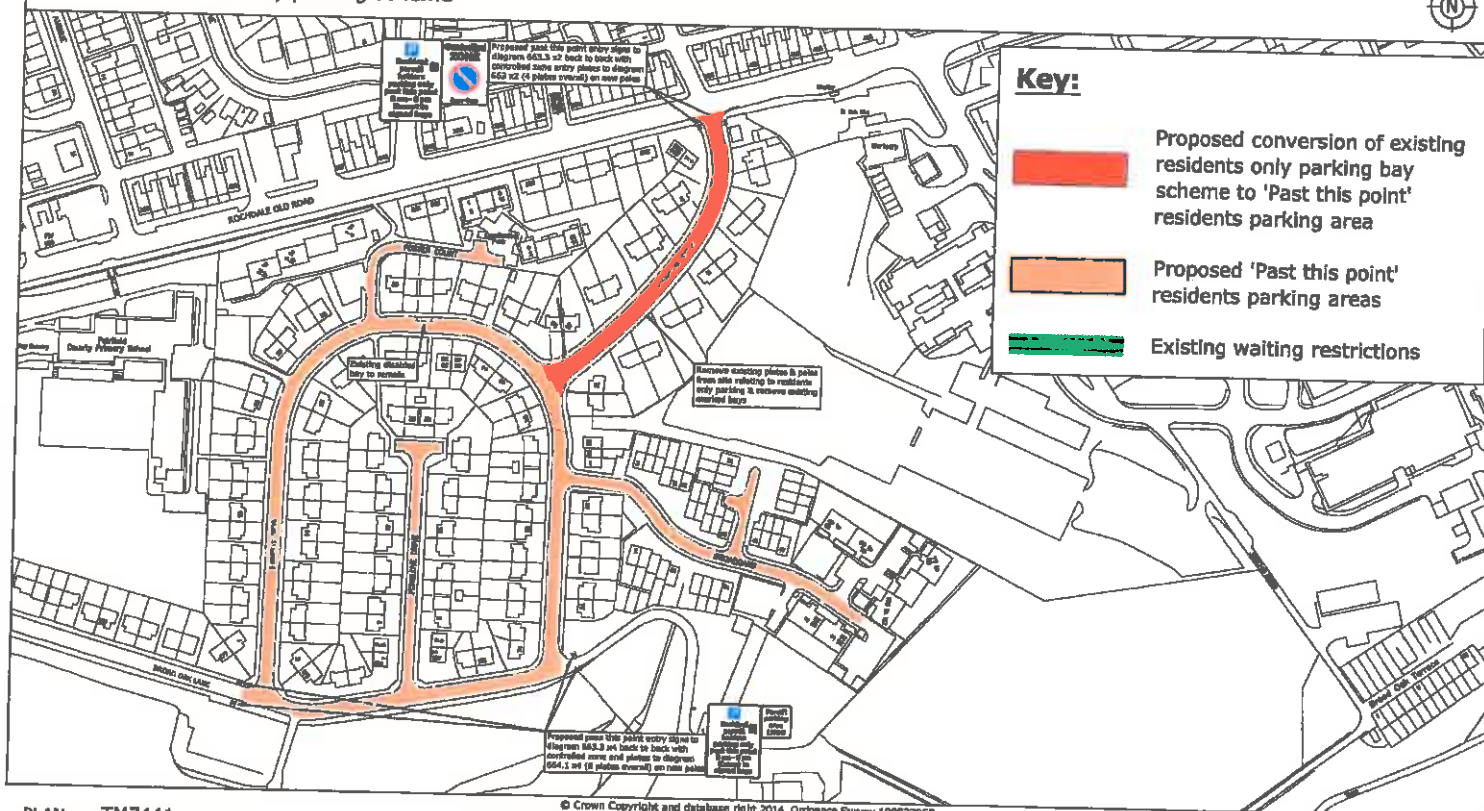

PLAN TM7441
DATE 20.11.14
DRAWN KLM
SCALE NTS

PHOTOGRAPHIC COPY LIABLE TO DISTORTION IN SCALE

DEPARTMENT FOR RESOURCES AND REGULATION

3 Knowsley Place
Duke Street, Bury, BL9 0EJ

Telephone 0161-253 5353
Fax 0161- 253 7963

Bury
COUNCIL

