


TENTERDEN STREET AREA, BURY EXISTING RESIDENTS ONLY PARKING SCHEME AND ADDITIONAL WAITING RESTRICTIONS

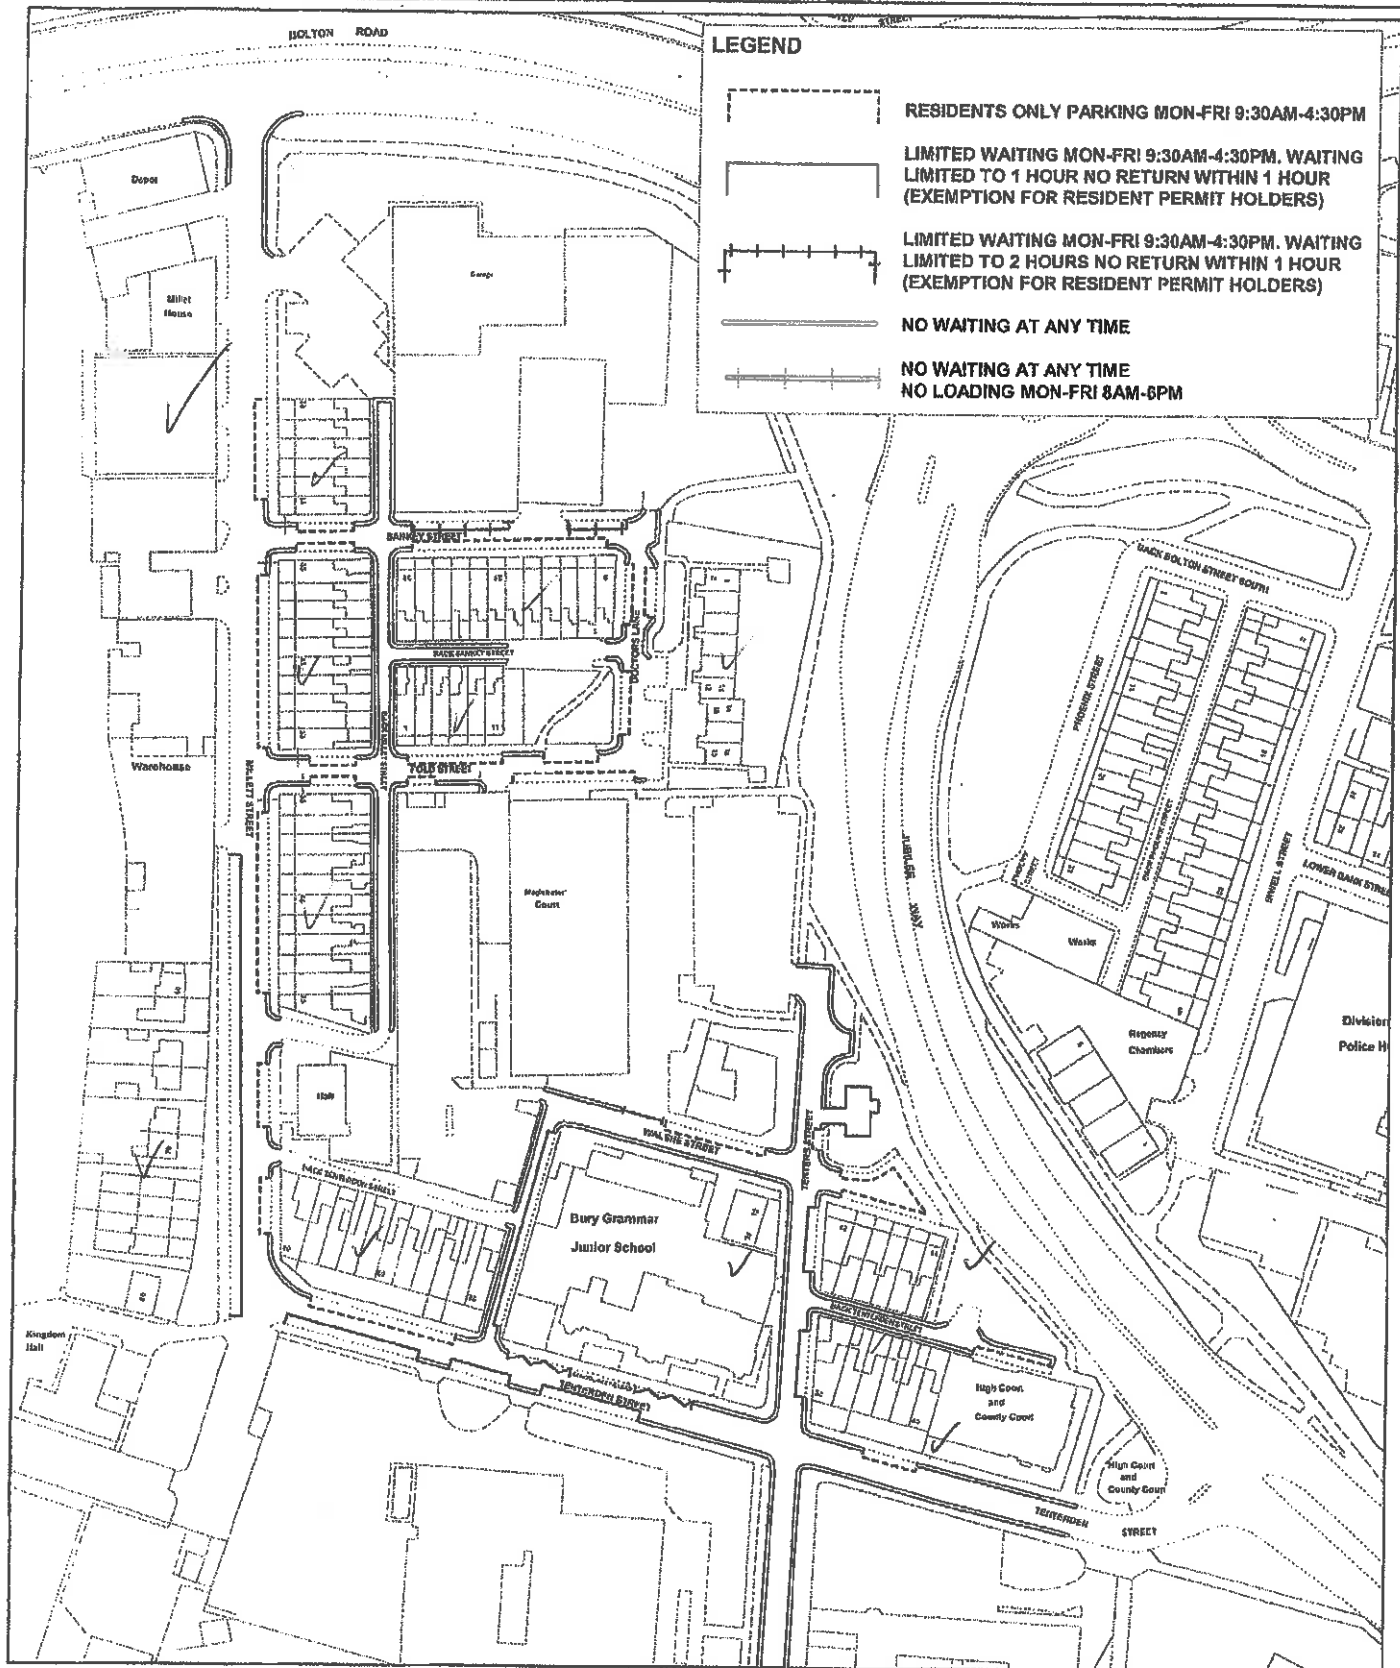

PLAN TS2027
SCALE 1:1250
DRAWN ECJ
DATE 08.09.08

Environment and Development Services

Engineering Division
Transportation Services Section

Lester House
21 Broad Street, Bury, BL9 0AW

Telephone 0161-253 5828
Fax No 0161-253 5363

Bury
COUNCIL