


2 RUE E

# **SPRING STREET AREA, BURY** **PROPOSED RESIDENTS ONLY PARKING AND ADDITIONAL WAITING RESTRICTIONS**

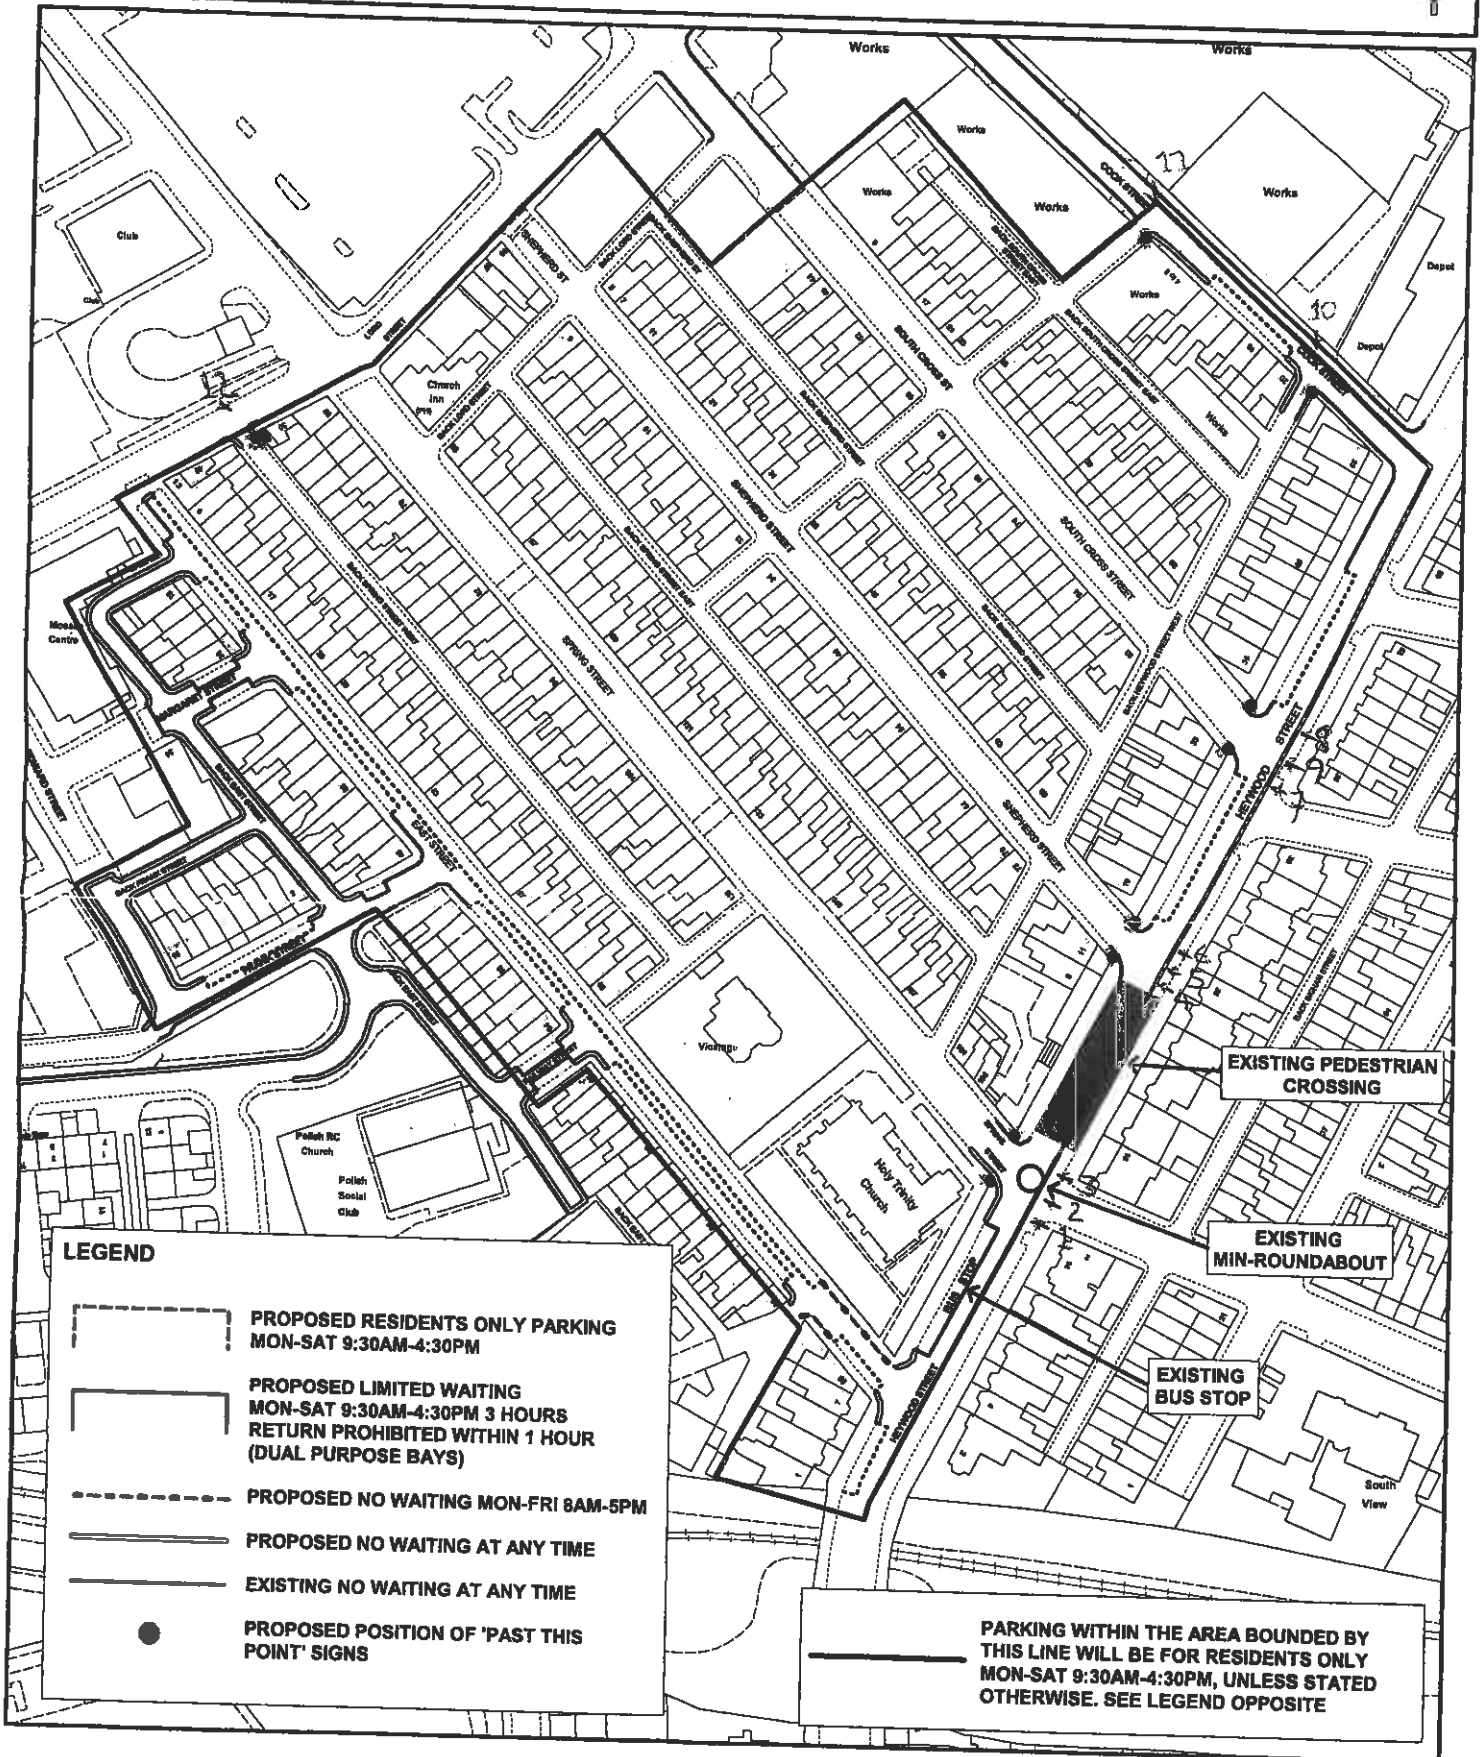

PLAN TS2114  
 SCALE 1:1250  
 DRAWN ECJ  
 DATE 26.05.10

## **Environment and Development Services**

Planning, Engineering and Transportation Services Division  
 Traffic Management and Road Safety Services Section

3 Knowsley Place  
 Duke Street, Bury, BL9 0EJ

Telephone 0161-253 5828  
 Fax No 0161-253 5363

**Bury**  
 COUNCIL