



File

GOVERNMENT OFFICE  
FOR YORKSHIRE AND THE HUMBER

Head of Engineering Service  
Calderdale Council  
Regeneration & Development  
Northgate House  
Northgate  
HALIFAX HX1 1UN

Philip Heyes  
Integrated Transport Team  
Economic Affairs Group  
Government Office for Yorkshire & The Humber  
PO Box 213  
City House  
New Station Street  
Leeds  
LS1 4US  
Enquiries: 0113 280 0600

F.A.O. Mr Eric Holden

Our Ref: YHDOTa4710/26/16/2F13  
Your Ref: TT/3.6.1.0.2/EH  
Date: 28 March 2006

Direct Line: 0113 283 6432  
Fax: 0113 283 6429  
Email: philip.heyas@goyh.gsi.gov.uk

Dear Sir

**TRAFFIC SIGNS - AUTHORISATION OF 'RESTRICTED ZONE' SIGNS FOR  
HEPTONSTALL, CALDERDALE**

Please find enclosed herewith 2 certified true copies of the authorisation and plans in respect of the above traffic signs. One copy is for your retention and I should be grateful if you would forward the other copy to the Chief Constable for his information.

Yours faithfully

Philip Heyes  
Regional Signs Officer

REGENERATION AND DEVELOPMENT DIRECTORATE	
30 MAR 2006	
FILE	3.6.2.2
ACK'D	
ANS'D	

*we need to  
progress?*



INVESTOR IN PEOPLE



GT46/45/142

**ROAD TRAFFIC REGULATION ACT 1874 – SECTIONS 64 AND 65  
AUTHORISATION OF TRAFFIC SIGNS AND SPECIAL DIRECTIONS**

The Secretary of State for Transport, in exercise of his powers under Sections 64 and 65 of the Road Traffic Regulation Act 1984 and of all other powers enabling him in that behalf, for the purpose of indicating restrictions on waiting and loading in various roads in Heptonstall, Hebdon, Calderdale, hereby:-

1. authorises the erection at or within 5 metres of the sites marked with a blue cross on the attached plan numbered GT46/45/142(Pt1)-1 of a traffic sign (hereinafter referred to as "the authorised sign A") conforming as to size, colour and character with the sign shown at A on the said plan; and
2. authorises the erection at or within 5 metres of the sites marked with a blue dot on the said plan of a traffic sign (hereinafter referred to as "the authorised sign B") conforming as to size, colour and character with the sign shown at B on the said plan; and
3. directs that the road marking shown in diagram 1018.1 in Schedule 6 to the Traffic Signs Regulations 2002 (SI 2002/3113, "the 2002 Regulations") need not be used in conjunction with the sign shown at B on the said plan; and
4. directs, that it is a condition of this authorisation that the authorised signs shall only be erected to indicate the effect of a corresponding Traffic Regulation Order; and



GT46/45/142

5. directs, without prejudice to any statutory provision to the like effect, that it is a condition of this authorisation that the erection of the authorised signs A and B at or near the said sites shall continue to have effect only until such day as may be appointed by one month's notice given by the Secretary of State in writing to the traffic authority for the removal or alteration of the authorised signs A and B and on that day the said authorisation shall, without prejudice to the giving of any further authorisation or direction, cease to have effect.

The provisions of Regulations 12, 18 and 19 of the 2002 Regulations shall apply to the authorised sign A in the same manner as they apply to the sign shown in diagram 663 in Schedule 2 to those Regulations.

The provisions of Regulations 12, 18 and 19 of the 2002 Regulations shall apply to the authorised sign B in the same manner as they apply to the sign shown in 637.2 in Schedule 2 to those Regulations.


.....10 March.....2006


Signed by authority of the Secretary of State

.....W. Mann.....

A Grade 7 Official in the Department for Transport



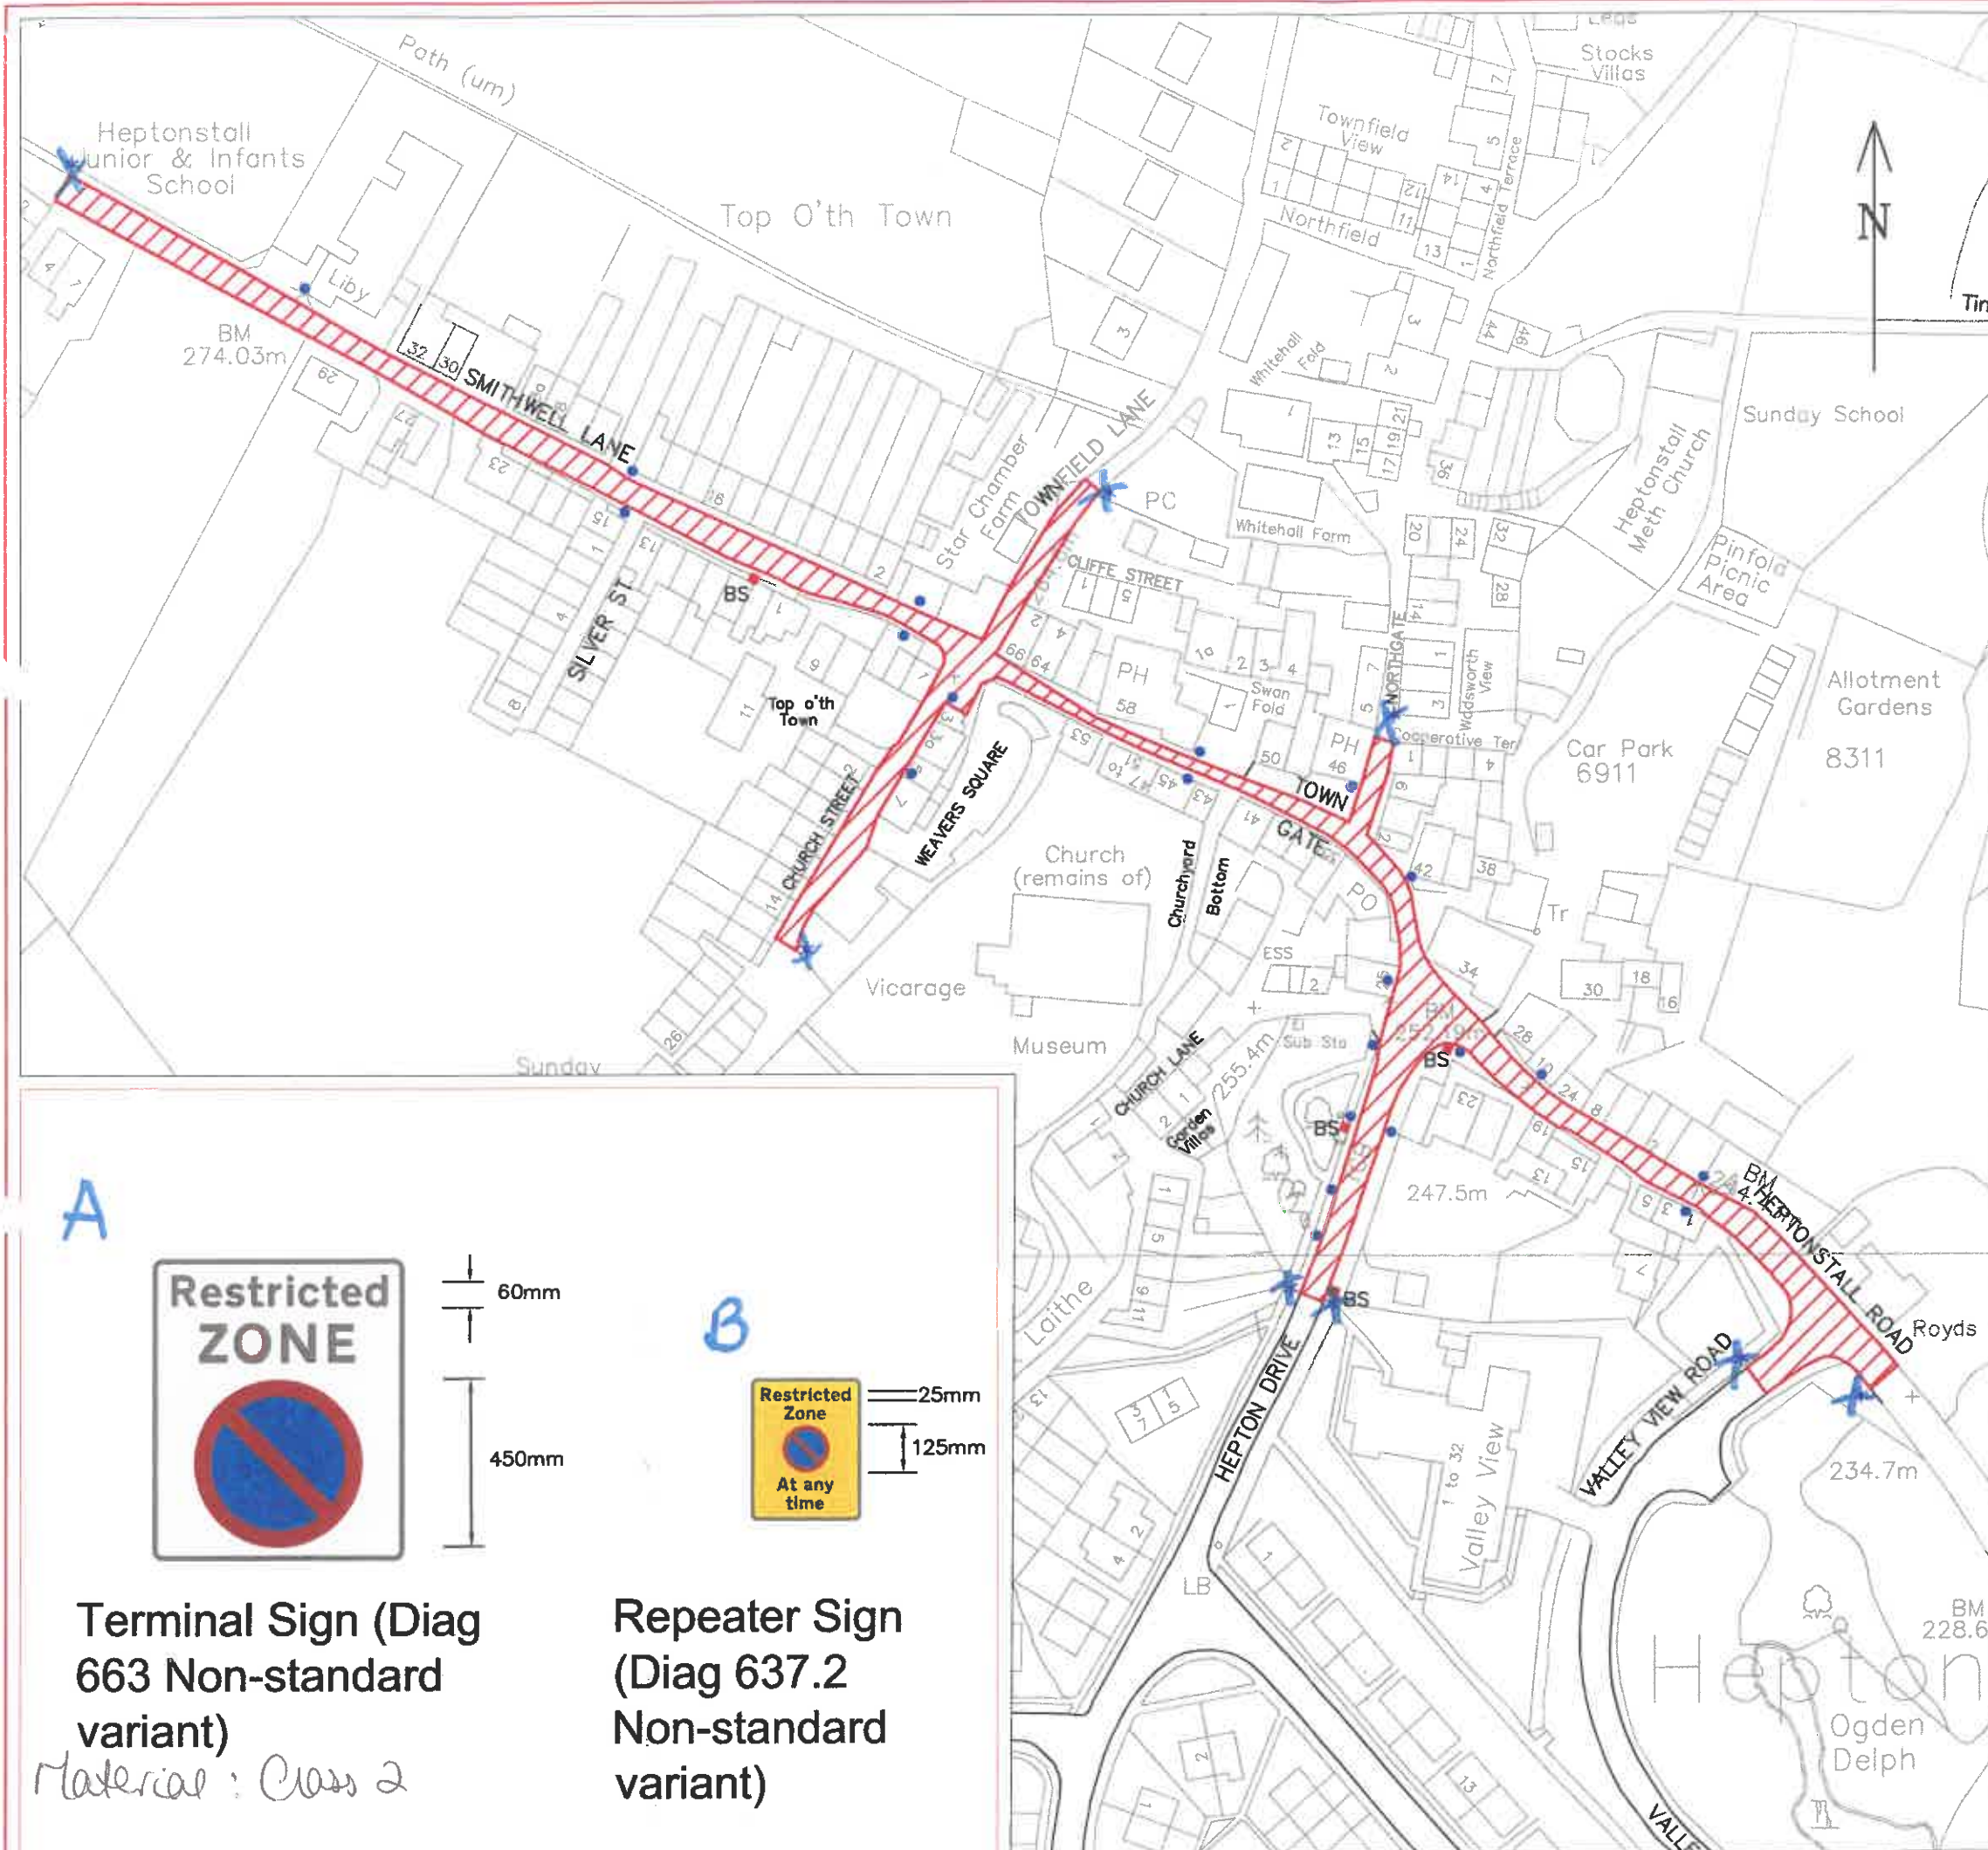

 Limits of Restricted Zone

\* Terminal signs to Restricted Zone

• Repeater signs within Restricted Zone


■ Bus stop

Department for Transport

Date *10 March 2004*

No. *C246/45/142 (P11) - 1*

Based upon the Ordnance Survey mapping with the permission of the Controller of Her Majesty's Stationery Office © Crown copyright. Unauthorized reproduction infringes Crown copyright and may lead to prosecution or civil proceedings. Licence No.: LA076147


REV.	DATE	REVISION DETAILS	DRN.	CHKD.	APPRD.
PROJECT TITLE					
HEPTONSTALL RESTRICTED ZONE					
DRAWING TITLE					
RESTRICTED ZONE EXTENT AND ASSOCIATED TERMINAL AND REPEATER SIGN LOCATIONS					
			M. T. HIBBINS HEAD OF ENGINEERING SERVICES NORTHGATE HOUSE NORTHGATE HALIFAX. HX1 1UN		
OFFICE PROJECT NUMBER			DRAWING STATUS		
XXXXXX			FINAL		
DESCRIPTION	DRG. SIZE	DRAWN	CHECKED	APPROVED	DATE
	A3	TJS	EH	DLB	Sept 05
SCALE		DRAWING NUMBER		REVISION	
1:1250 @ A3		62.1.1.8/108			

A



Terminal Sign (Diag 663 Non-standard variant)

Material: Cross 2

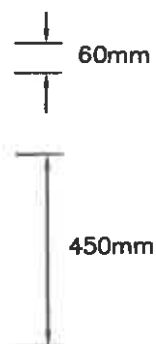

B



Repeater Sign (Diag 637.2 Non-standard variant)

