



**ROAD TRAFFIC REGULATION ACT 1984 – SECTIONS 64 AND 65**  
**AUTHORISATION OF TRAFFIC SIGNS AND SPECIAL DIRECTIONS**

The Secretary of State for Transport, in exercise of his powers under Sections 64 and 65 of the Road Traffic Regulation Act 1984 and of all other powers enabling him in that behalf, for the purpose of informing road users of the conditions of bus gates and bus lanes in central Colchester in the County of Essex, hereby:-

1. authorises the erection at or within 5 metres of the sites shown schematically on the attached plan numbered GT50/045/0025-1 of a traffic sign (hereinafter referred to as “the authorised sign A”) conforming as to size, colour and character with that referenced “Sign A” on the attached drawing numbered GT50/045/0025-2; and
2. authorises the erection at or within 5 metres of the sites shown schematically on the said plan of a traffic sign consisting of a plate (hereinafter referred to as “the authorised plate A”) conforming as to size, colour and character with that referenced “Plate A” on the said drawing; and
3. authorises the erection at or within 5 metres of the site shown schematically on the said plan of a traffic sign (hereinafter referred to as “the authorised sign B”) conforming as to size, colour and character with that shown on the attached drawing numbered GT50/045/0025-3; and
4. authorises the erection at or within 5 metres of the site shown schematically on the said plan of a traffic sign (hereinafter referred to as “the authorised sign C”) conforming as to size, colour and character with that shown on the attached drawing numbered GT50/045/0025-4; and
5. authorises the erection at or within 5 metres of the site shown schematically on the said plan of a traffic sign (hereinafter referred to as “the authorised sign D”) conforming as to size, colour and character with that shown on the attached drawing numbered GT50/045/0025-5; and



6. authorises the erection at or within 5 metres of the site shown schematically on the said plan of a traffic sign (hereinafter referred to as "the authorised sign E") conforming as to size, colour and character with that referenced "TSRGD 2118 Variant" on the attached drawing numbered GT50/045/0025-6; and
7. authorises the erection at or within 5 metres of the site shown schematically on the said plan of a traffic sign (hereinafter referred to as "the authorised sign F") conforming as to size, colour and character with that referenced "2119 Variant" on the attached drawing numbered GT50/045/0025-7; and
8. authorises the erection at or within 5 metres of the sites shown schematically on the said plan of a traffic sign (hereinafter referred to as "the authorised sign G") conforming as to size, colour and character with that shown on the attached drawing numbered GT50/045/0025-8; and
9. authorises the erection at or within 5 metres of the site shown schematically on the said plan of a traffic sign (hereinafter referred to as "the authorised sign H") conforming as to size, colour and character with that shown on the attached drawing numbered GT50/045/0025-9; and
10. authorises the erection at or within 5 metres of the sites shown schematically on the said plan of a traffic sign (hereinafter referred to as "the authorised sign J") conforming as to size, colour and character with that shown on the attached drawing numbered GT50/045/0025-10; and
11. authorises the erection at or within 5 metres of the site shown schematically on the said plan of a traffic sign (hereinafter referred to as "the authorised sign K") conforming as to size, colour and character with that shown on the attached drawing numbered GT50/045/0025-11; and
12. directs that the authorised sign A shall be used with authorised plate A; and



13. directs that it is a condition of this authorisation that the authorised signs A, B, C, G, J and K and the authorised plate A may be placed only to indicate the effect of a corresponding Traffic Regulation Order; and
14. directs that, notwithstanding the provisions of Direction 18(3) of the Traffic Signs General Directions 2002 (Part II of SI 2002/3113, "the 2002 Directions"), the authorised signs B and G may be used with the road marking to diagram 1010 in Schedule 6 to the Traffic Signs Regulations 2002 (Part I of SI 2002/3113, "the 2002 Regulations"); and
15. directs that, notwithstanding the provisions of Direction 18(3) of the 2002 Directions, the authorised signs B, C, G, J, and K shall be used with the road markings to diagram 1048 and diagram 1049 in Schedule 6 to the 2002 Regulations; and
16. directs, without prejudice to any statutory provision to the like effect, that it is a condition of this authorisation that the erection of the authorised signs A, B, C, D, E, F, G, J and K and the authorised plate A at or near the said sites shall continue to have effect only until such day as may be appointed by one month's notice given by the Secretary of State in writing to the traffic authority for the removal or alteration of the authorised sign signs A, B, C, D E, F, G, J and K and the authorised plate A and on that day the said authorisation shall, without prejudice to the giving of any further authorisation or direction, cease to have effect.

The provisions of Regulations 12, 18 and 19 of the 2002 Regulations shall apply to the authorised sign A in the same manner as they apply to the sign to diagram 953 in Schedule 5 to those Regulations.

The provisions of Regulations 12, 18 and 19 of the 2002 Regulations shall apply to the authorised signs B, C, G, J and K in the same manner as they apply to the sign to diagram 958 in Schedule 5 to those Regulations.



Department  
for Transport

GT50/045/0025

The provisions of Regulations 12, 18 and 19 of the 2002 Regulations shall apply to the authorised signs D, E and F in the same manner as they apply to the sign to diagram 2108 in Schedule 5 to those Regulations.


The provisions of Regulations 12, 18 and 19 of the 2002 Regulations shall apply to the authorised sign H in the same manner as they apply to the sign to diagram 2103 in Schedule 5 to those Regulations.

The provisions of Regulations 12 and 20 of the 2002 Regulations shall apply to the authorised plate A in the same manner as they apply to the plate shown in diagram 953.2 when used in conjunction with the sign to diagram 953 in Schedule 5 to those Regulations.


This authorisation replaces the earlier one dated 2 November 2012 under reference GT50/045/0018 which is hereby revoked.

Dated 21 March 2014



Signed by authority of the Secretary of State

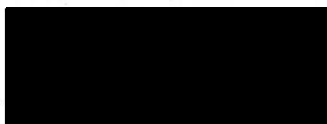

A Delegated Official of the Department for Transport

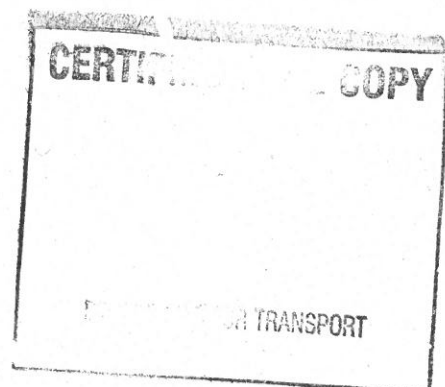



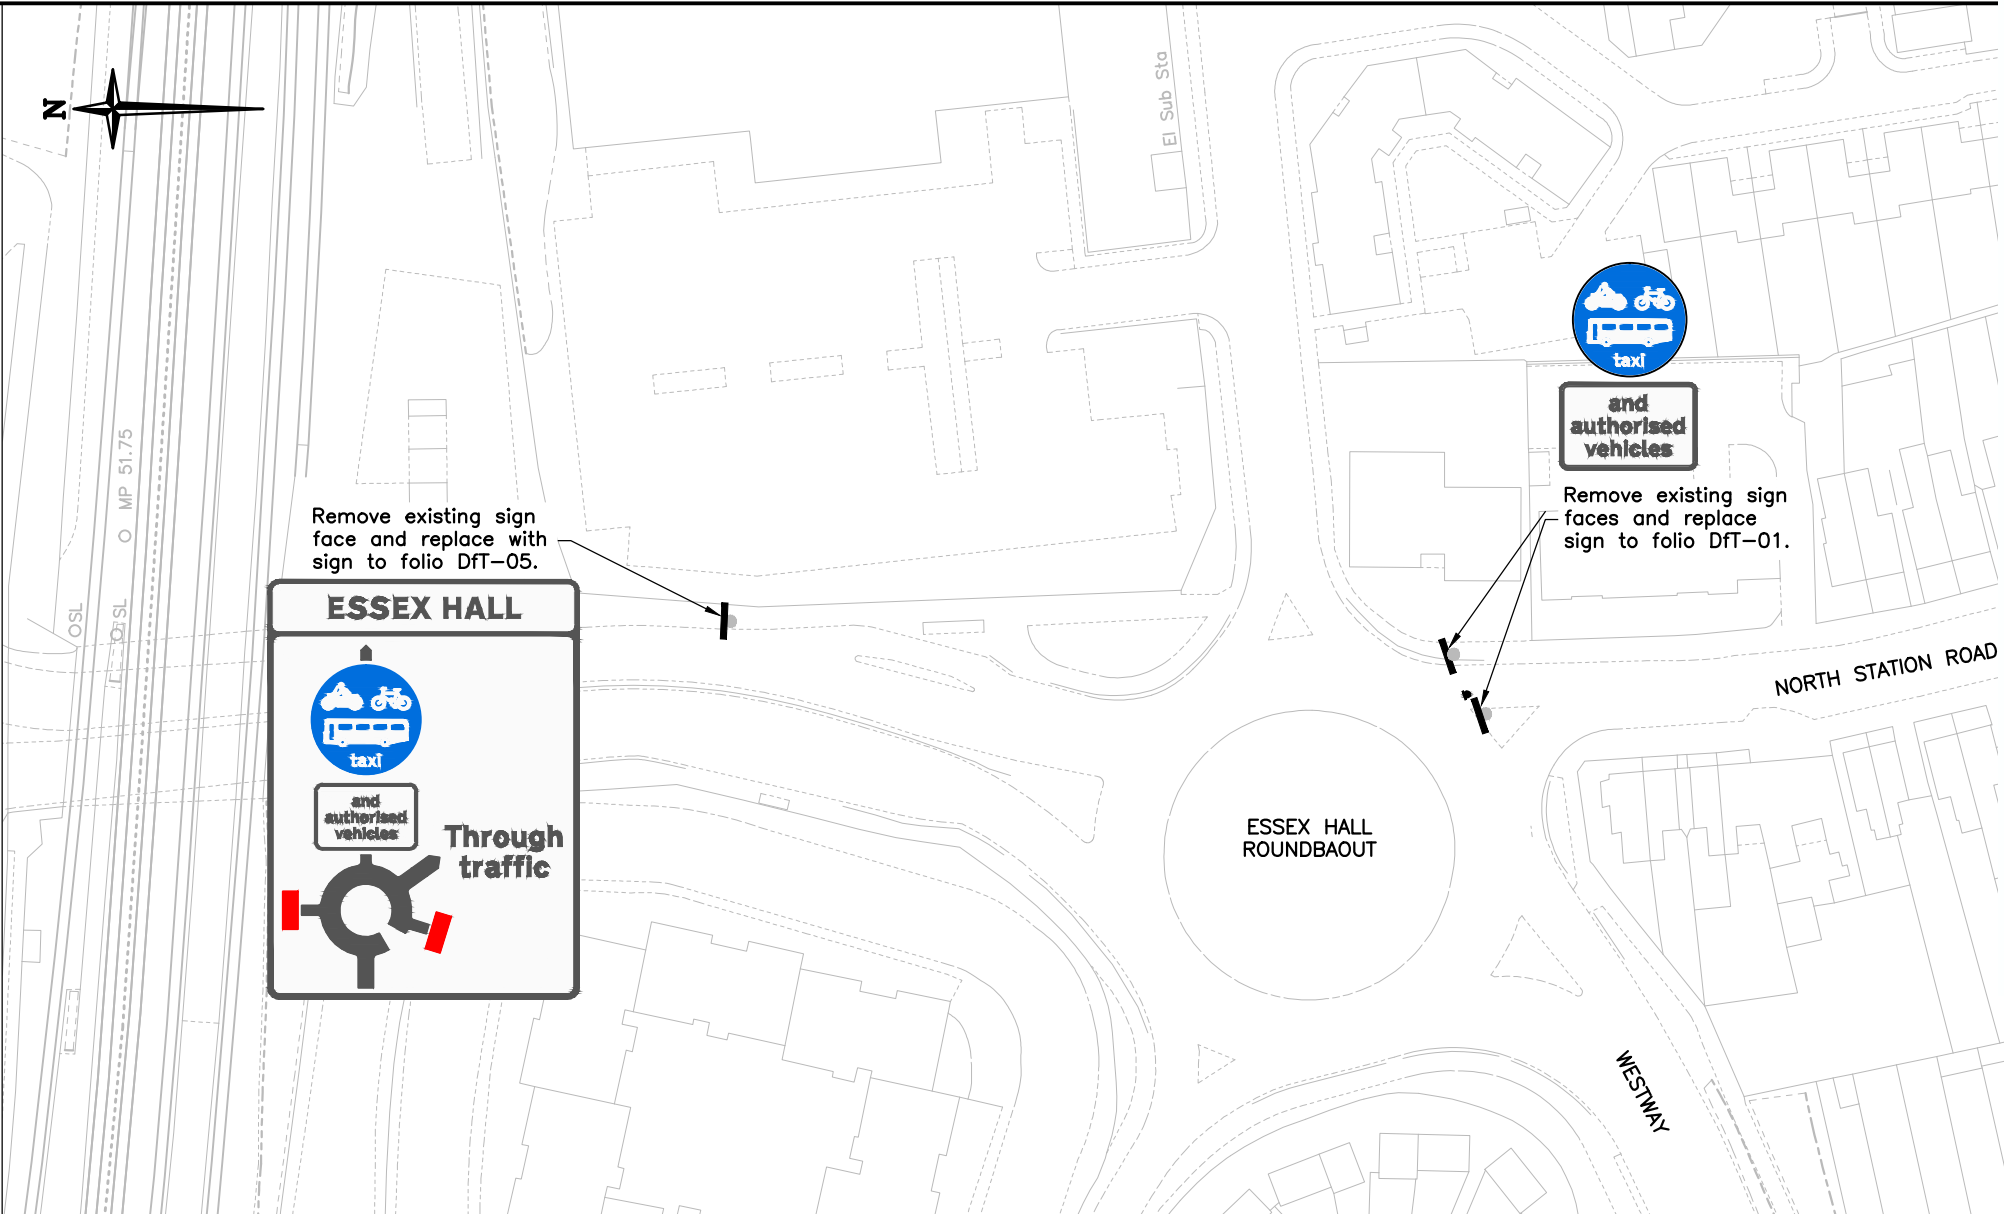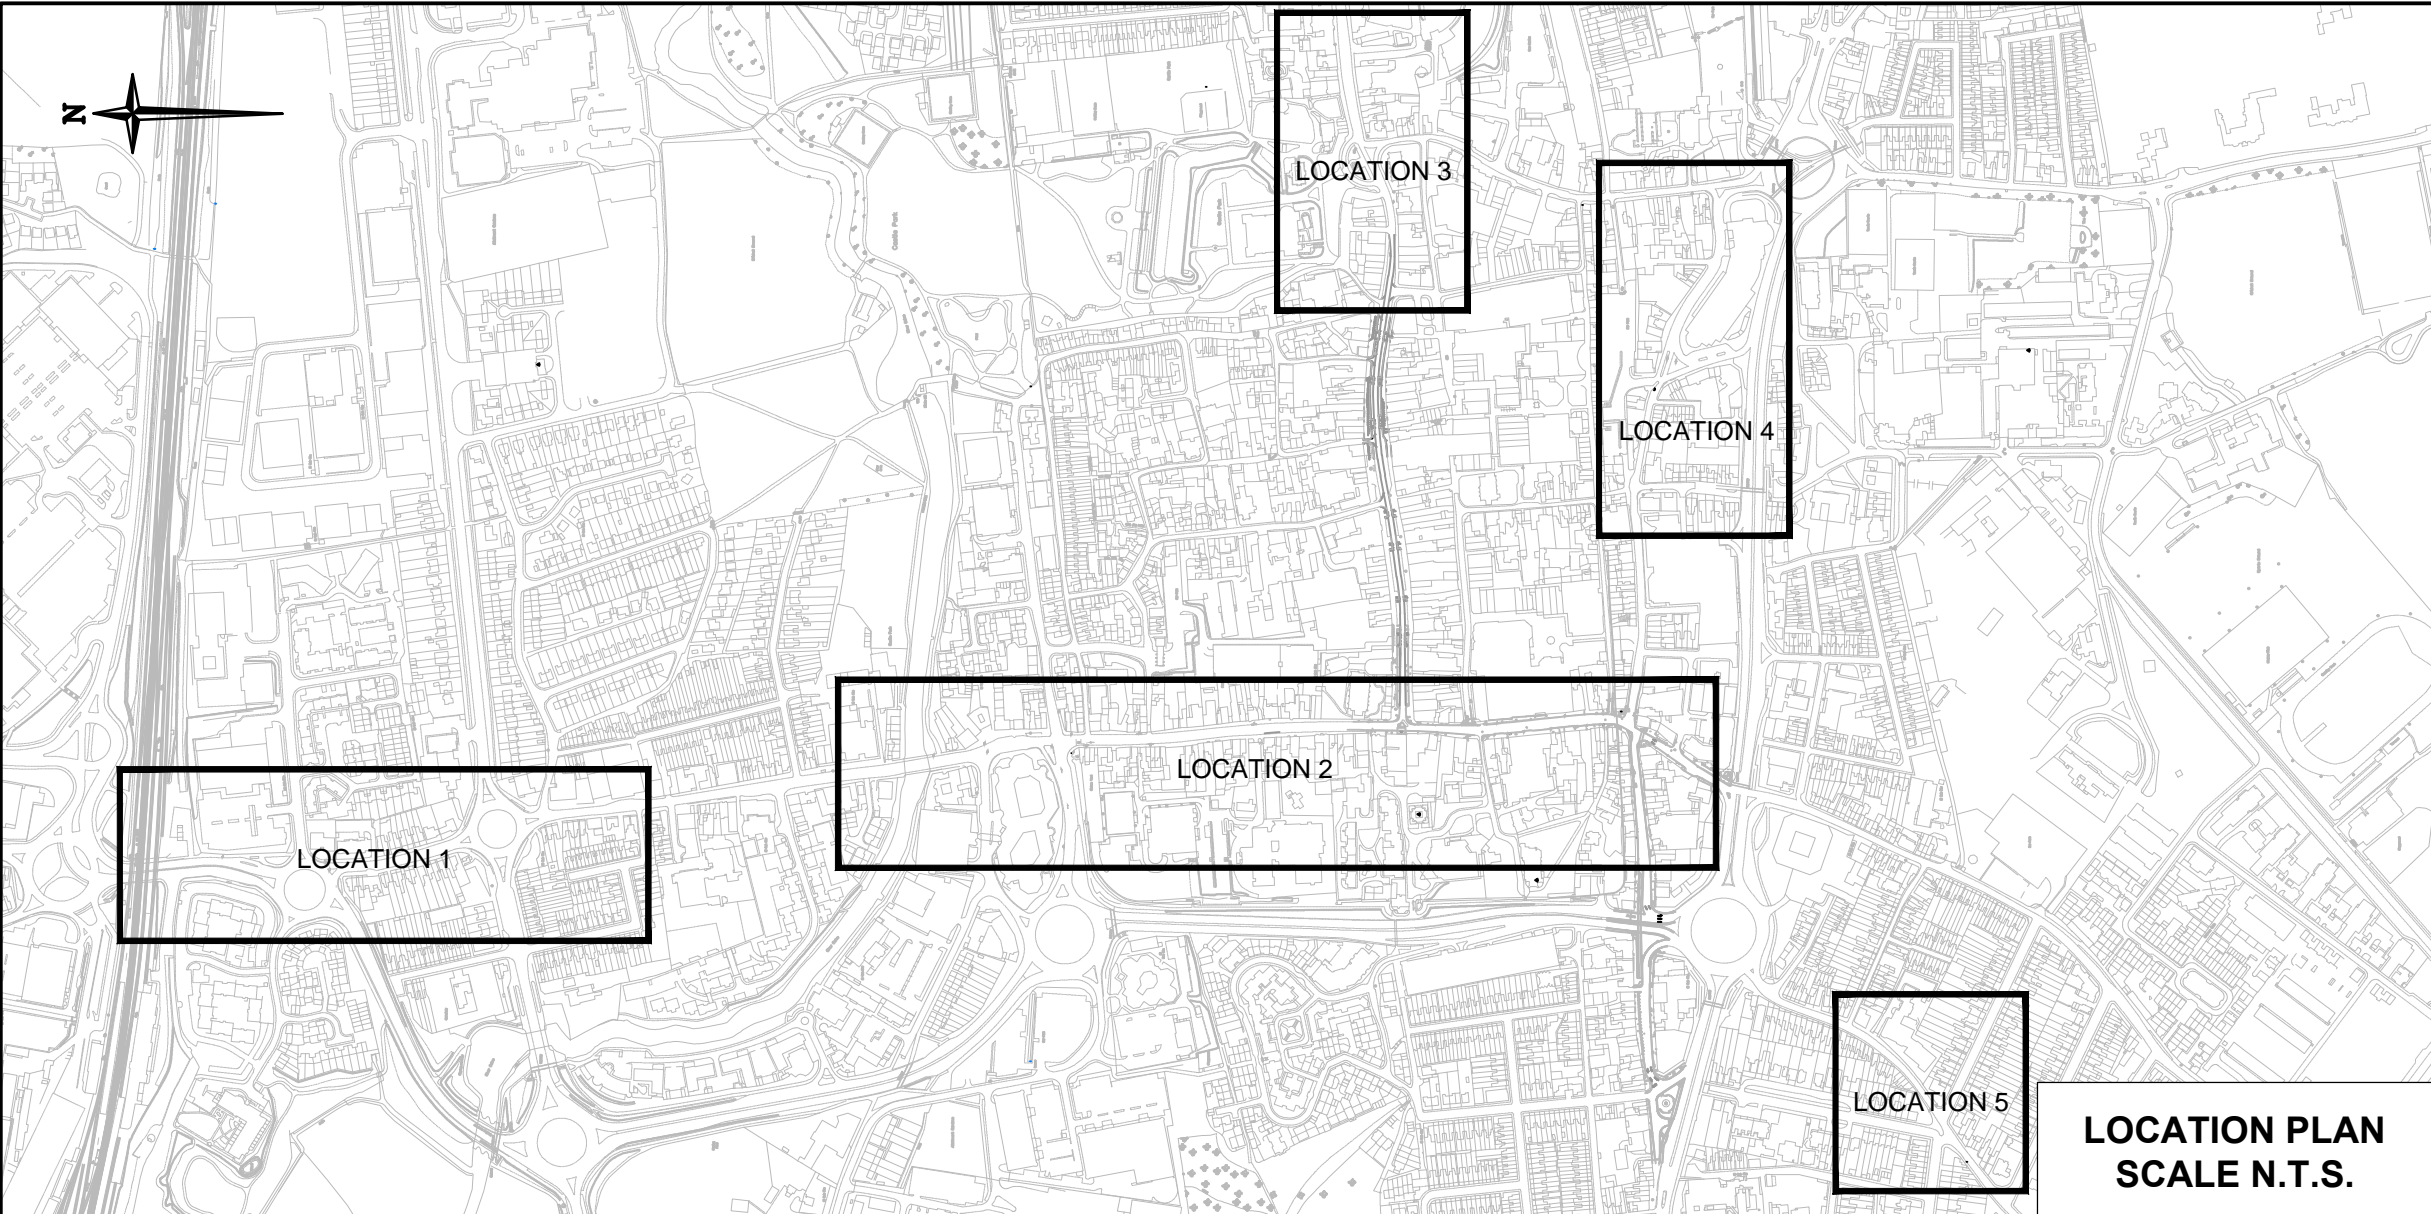


Department for Transport


Date: 13 March 2014

No. GT50/045/0025-1


LOCATION 1  
SCALE 1:1000

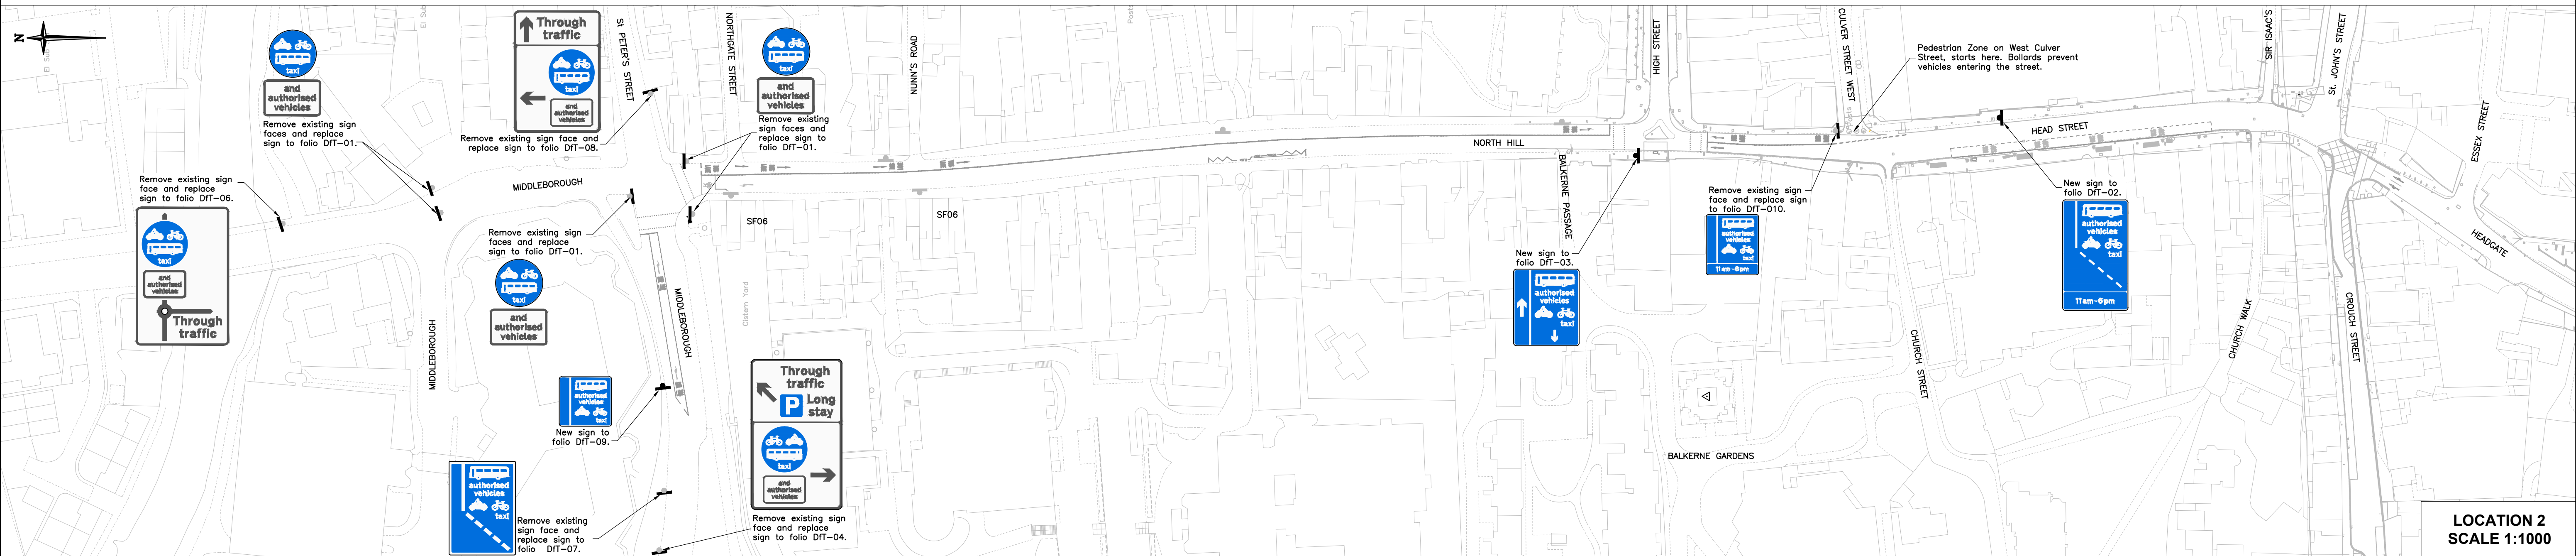


LOCATION 2  
SCALE 1:1000

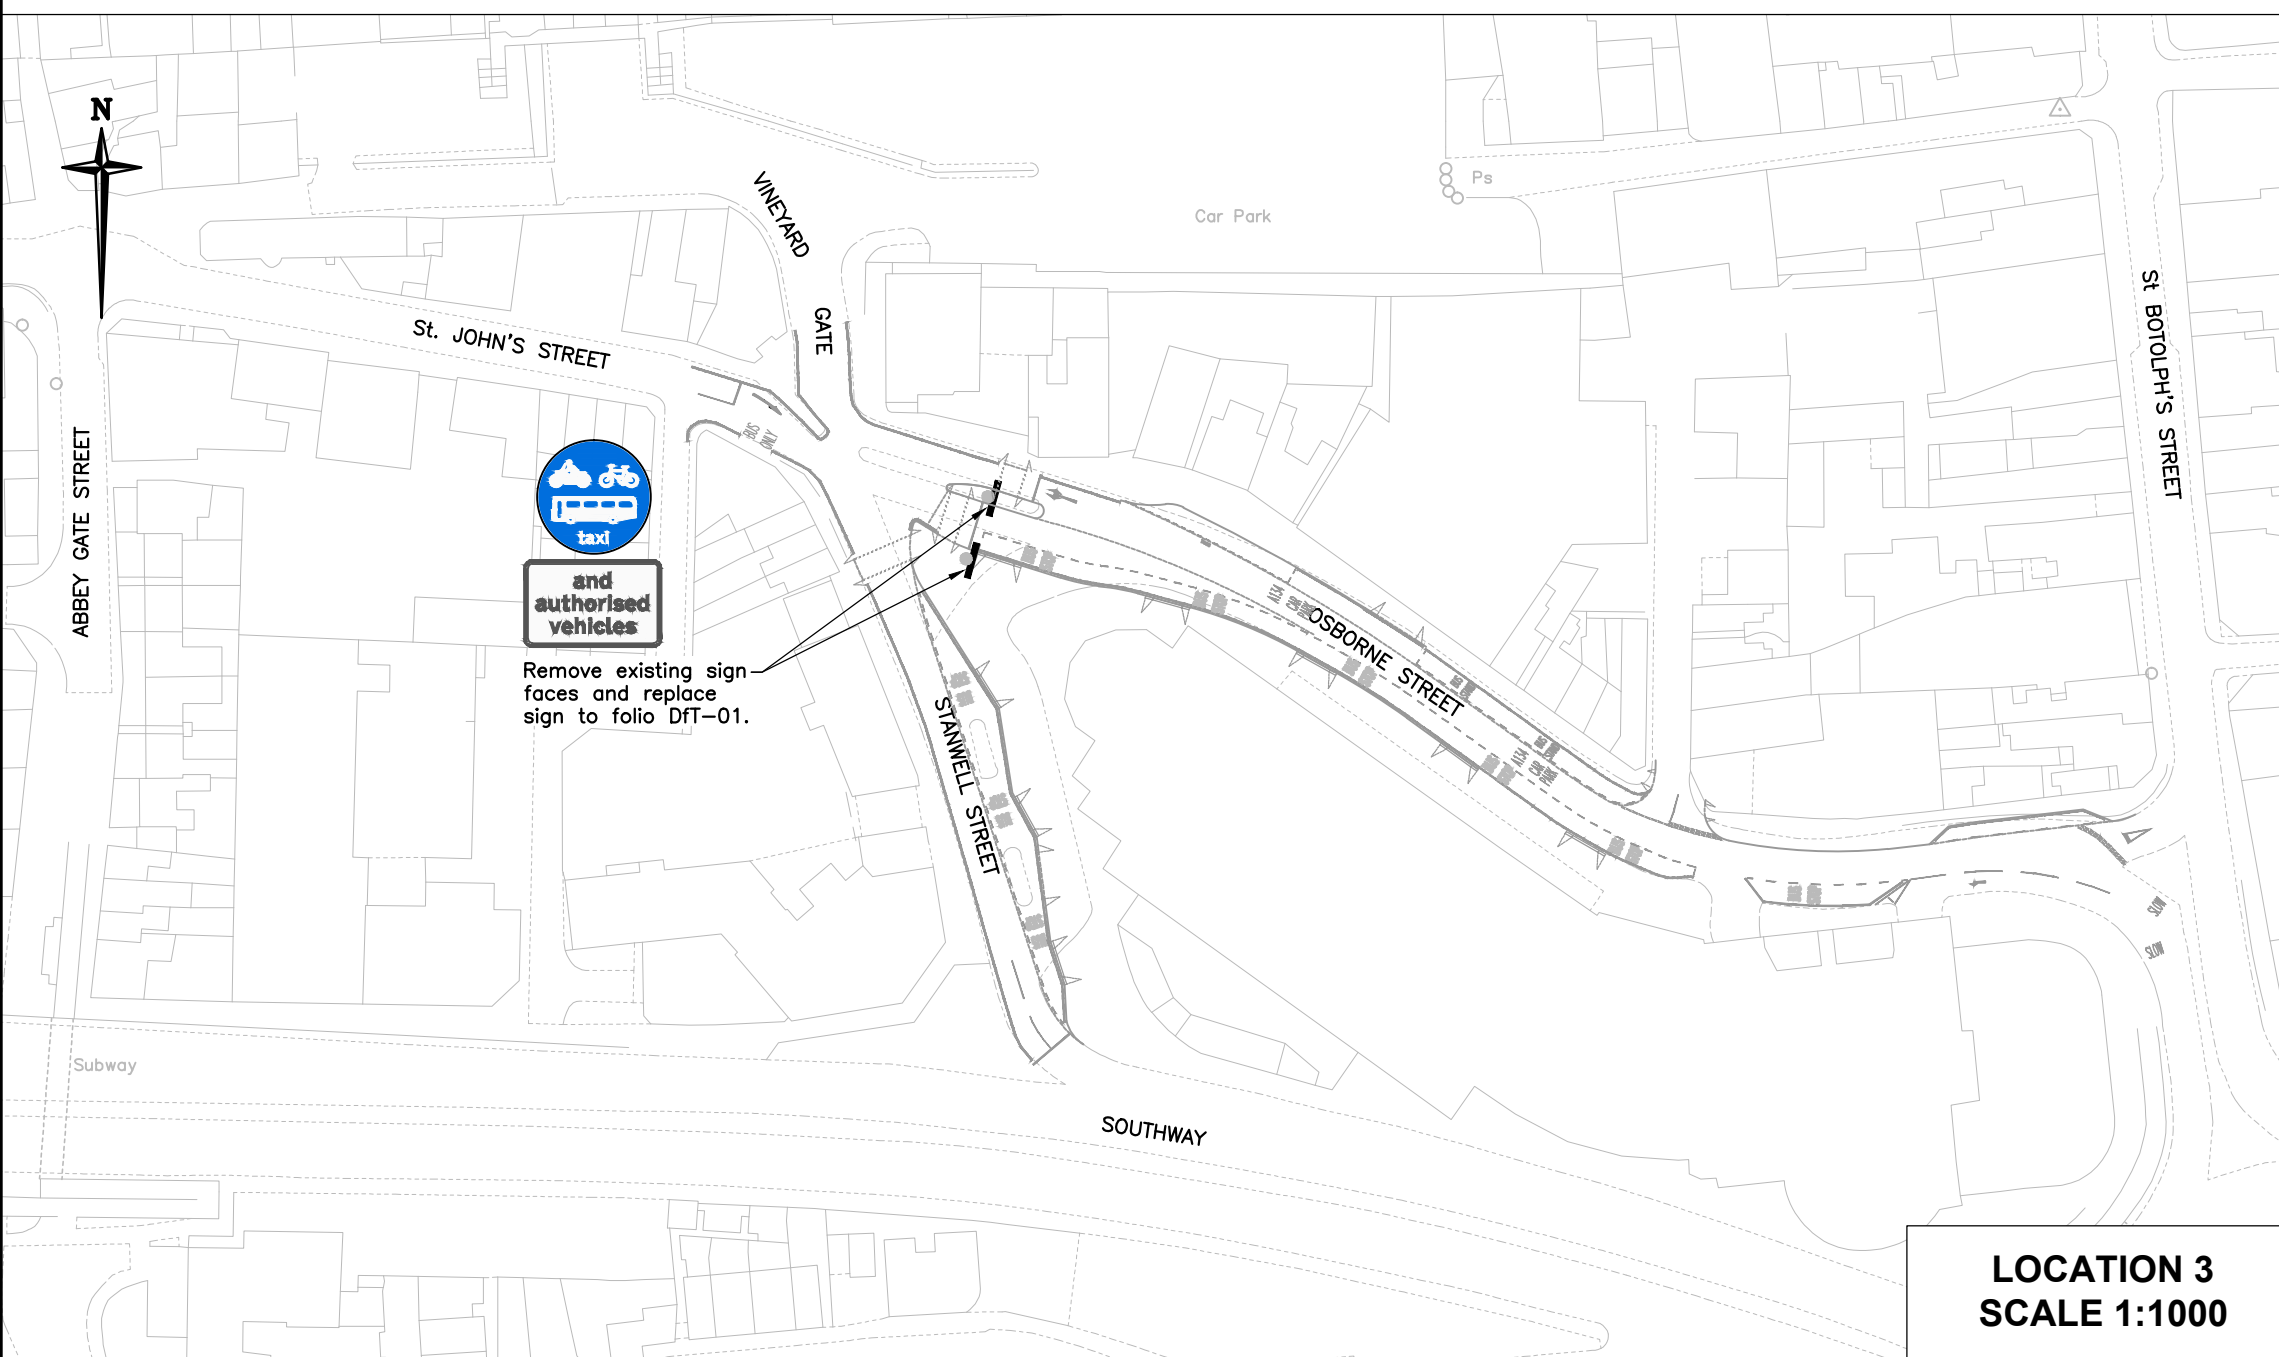

LOCATION 3  
SCALE 1:1000

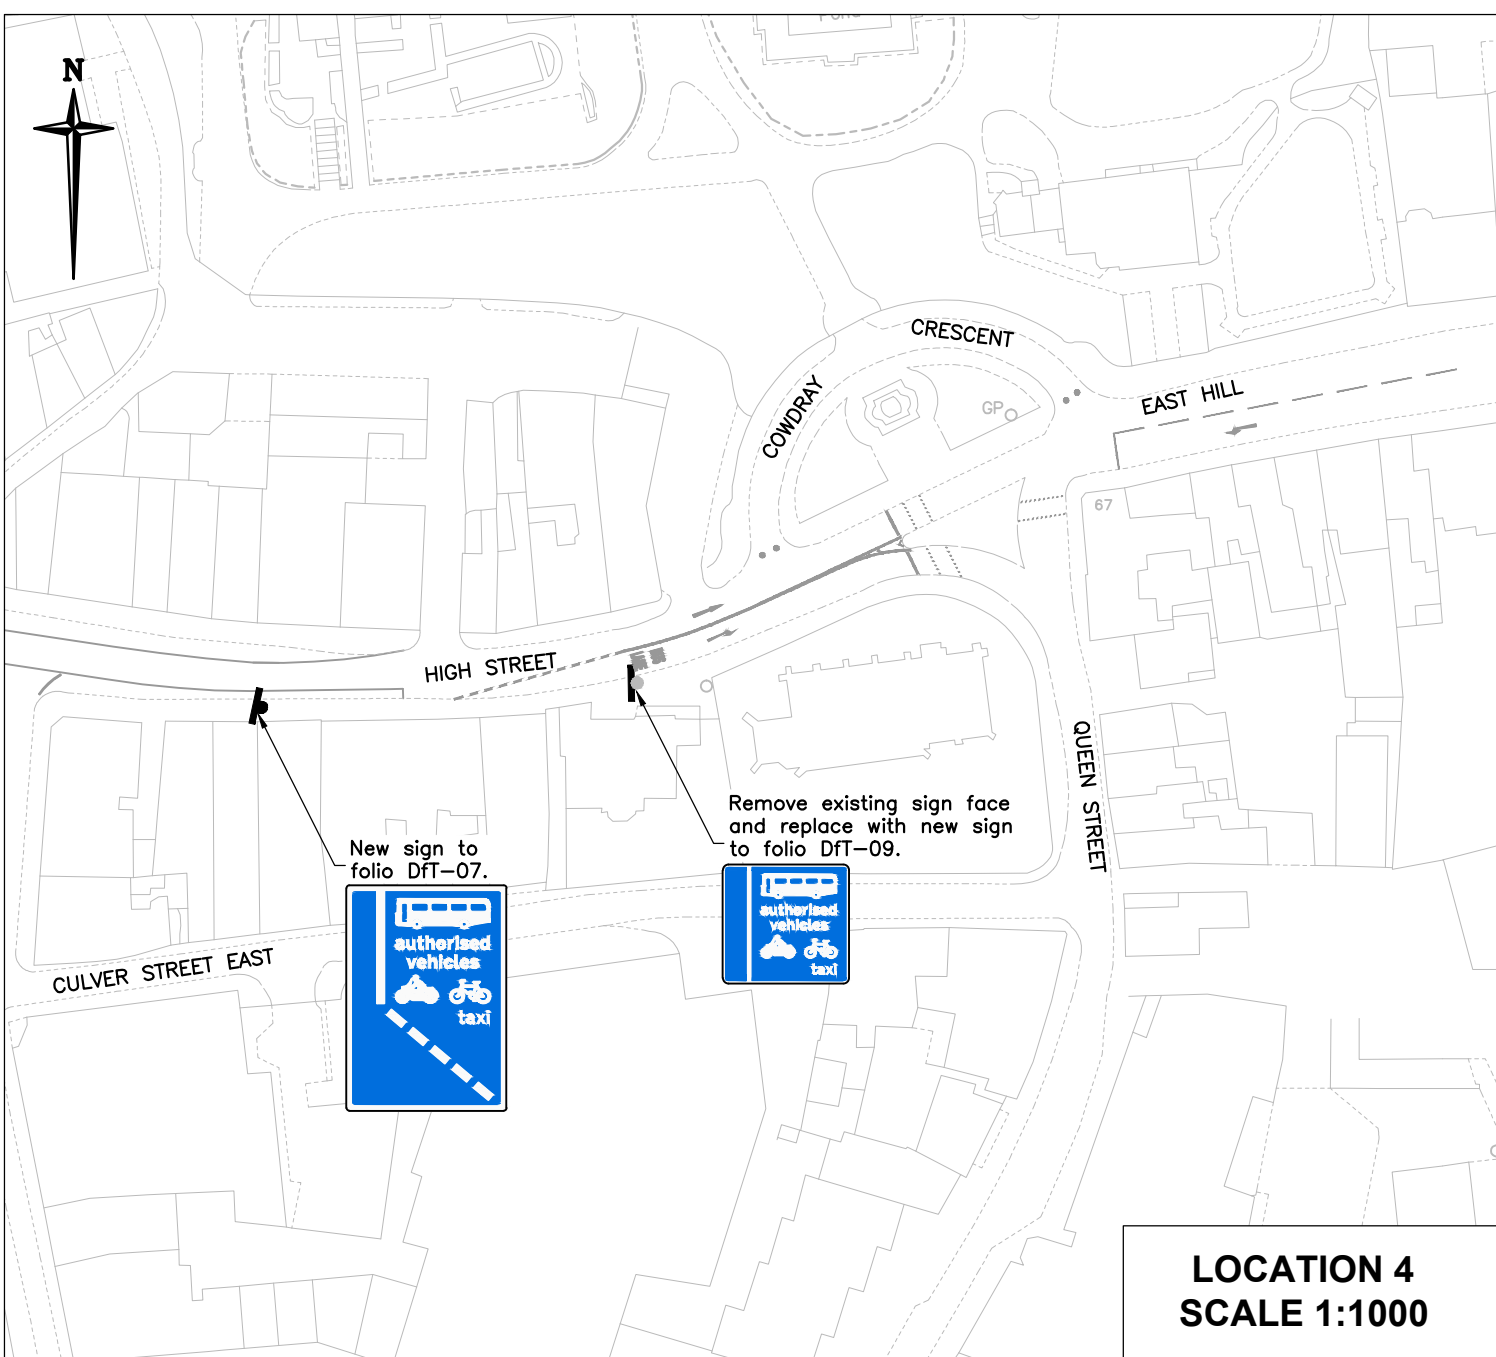

LOCATION 4  
SCALE 1:1000

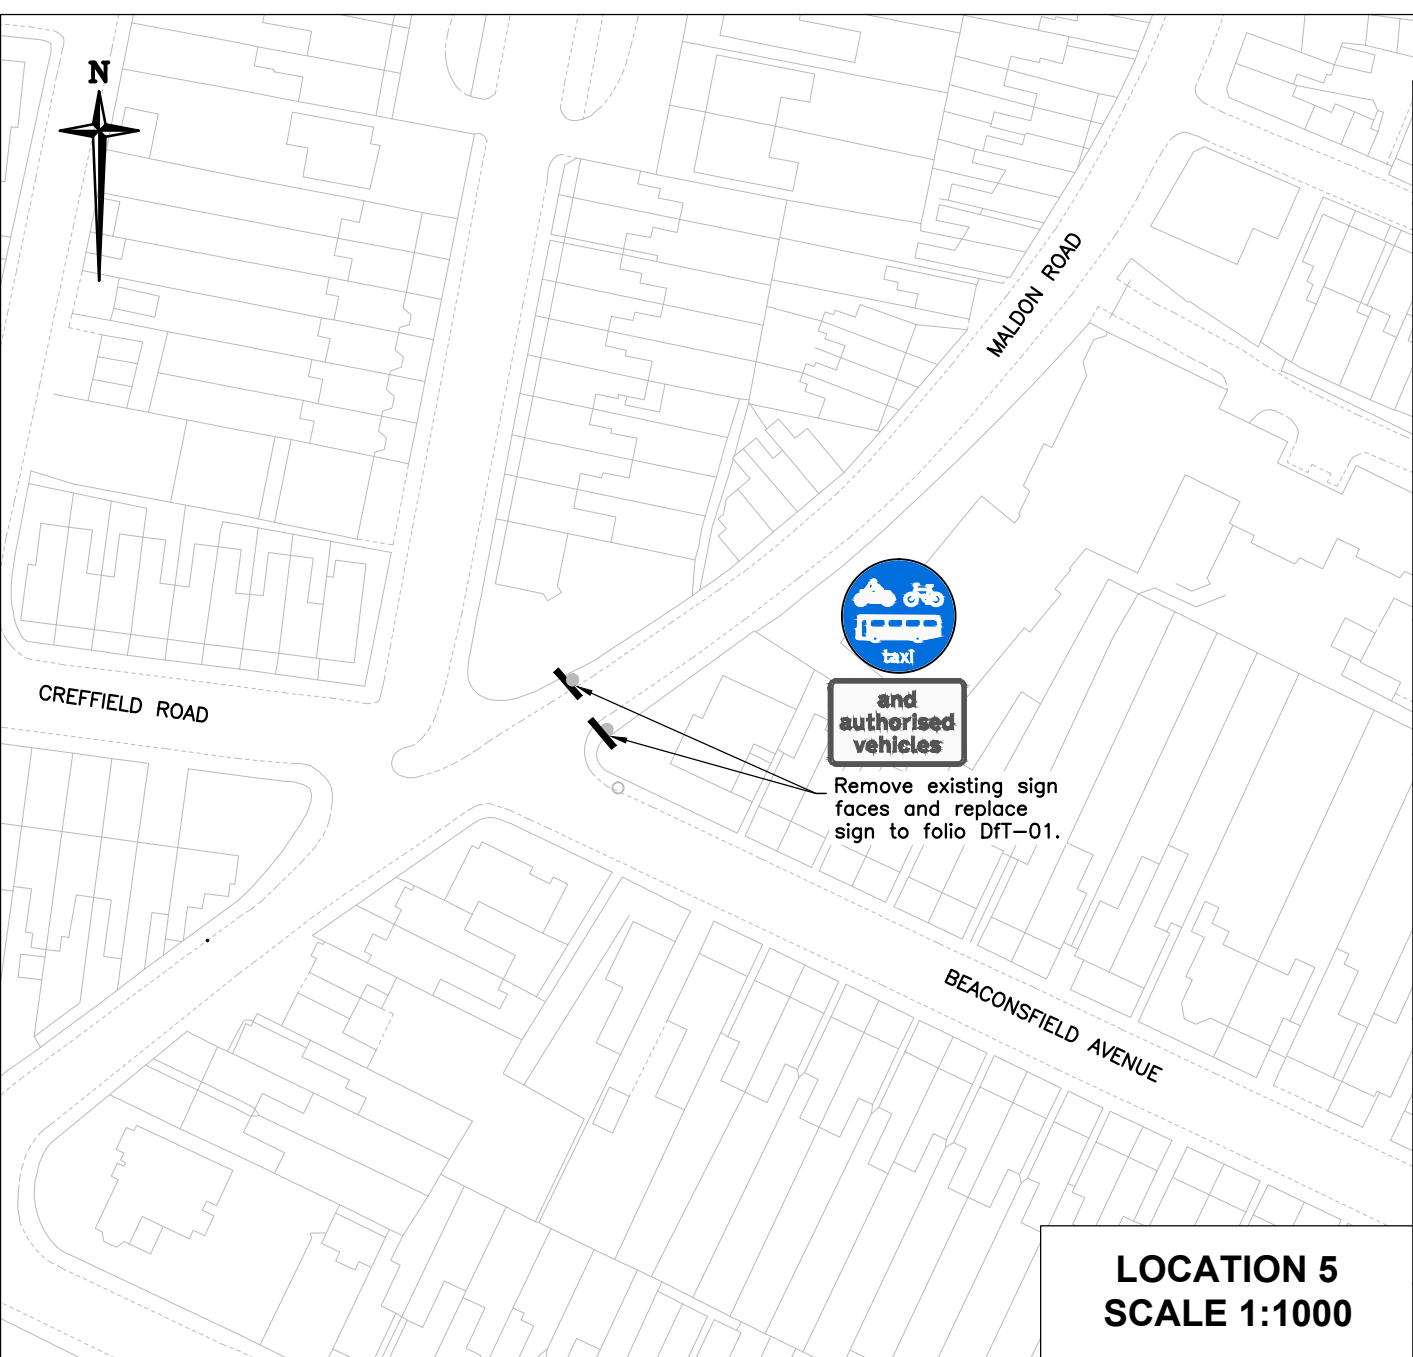

LOCATION 5  
SCALE 1:1000

- Notes
- Do not scale.
  - Sign reference prefix "NP" denotes non-prescribed sign.

This map is reproduced from Ordnance Survey material with the permission of Ordnance Survey on behalf of the Controller of Her Majesty's Stationary Office © Crown Copyright. Unauthorised reproduction infringes Crown Copyright and may lead to prosecution or civil proceedings. Essex County Council, 100019602, 2014

File Location N:\9 Trans Impr\DC2\1 Projects\DC269\_Colchester Bus interchange Facility\02\_CAD\SKIDT APPROVAL PLANS\_C.dwg Last saved by kerrie.hodges on 7 January 2014 Printed By Kerrie Hodges on 7 January 2014

DRAWING STATUS

FOR DFT APPROVAL

Essex Highways

Ringway Jacobs working in partnership with Essex County Council

Mark Rowe, Service Director, Essex Highways  
County Hall, Chelmsford. CM1 1QH  
Tel: 0845 6037631  
© Essex County Council

SCHEME TITLE

COLCHESTER  
TOWN CENTRE STRATEGY  
DETAILED DESIGN

DRAWING TITLE

LOCATION PLAN

SURVEYED	DESIGNED	DRAWN	CHECKED	AUTHORISED
N/A	KMB	KMB	RDM	PM
DATE	DATE	DATE	DATE	DATE
N/A	14.06.12	14.06.12	17.08.12	17.08.12

DRAWING UNITS U.N.O. SCALE AT A1 (841x594mm)

DIMENSIONS IN MILLIMETRES

AS SHOWN

DRAWING No.

DFT-00

REV.

C

REV.	DATE	AMENDMENT DESCRIPTION	DRAWN	CHECKED
C	03.01.14	Bus symbol corrected on all signs, sign 958 relocated & sign 959 added.	KJH	RDM
B	12.10.12	Amendment to 2106, 2118, 2119	KMB	PM
A	20.08.12	Amendment to 2106 & 2118	KMB	RDM



## Department for Transport

Date: 13 March 2014

No. GT50/045/0025-2

### NOTES:

1. Do not scale.
2. Speed limit on road is 30mph.
3. Sign reference prefix "NP" denotes non-prescribed sign.



Sign A

Scheme Ref. Colchester Town Centre Strategy			
Sign	Ref. TSRGD NP953	x-height	N/A
Letter colour	WHITE	SIGN FACE	
Background	BLUE	Width	750mm
Border	WHITE	Height	750mm
Material	Class RA2 (12899-1:2007)	Area	0.44sq.m

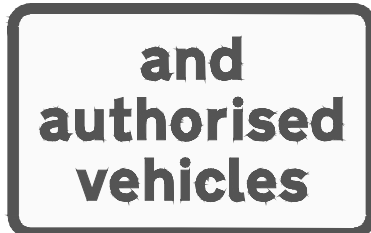


Plate A

Scheme Ref. Colchester Town Centre Strategy			
Sign	Ref. TSRGD NP953.2 Variant	x-height	50.0
Letter colour	BLACK	SIGN FACE	
Background	WHITE	Width	610mm
Border	BLACK	Height	390mm
Material	Class RA2 (12899-1:2007)	Area	0.24sq.m

File Location N:\9 Trans Imp\DC21 Projects\DC269\_Colchester Bus Interchange Facility\02\_CAD\SKIDIT APPROVAL PLANS\_C.dwg Last saved by: kerrie.hodges on 7 January 2014 Printed By Kerrie Hodges on 7 January 2014



Ringway Jacobs working in partnership with 

Mark Rowe, Service Director, Essex Highways  
County Hall, Chelmsford. CM1 1QH  
Tel: 0845 6037631

© Essex County Council

DRAWING TITLE

### COLCHESTER TOWN CENTRE STRATEGY DETAILED DESIGN

#### NP953 & NP953.2 Variant

SURVEYED	DESIGNED	DRAWN	CHECKED	AUTHORISED
N/A	KMB	KMB	RDM	PM
DATE	DATE	DATE	DATE	DATE
N/A	14.06.12	14.06.12	17.08.12	17.08.12

DRAWING STATUS

### FOR DfT APPROVAL

REV.	DATE	AMENDMENT DESCRIPTION	DRAWN	CHECKED
A	03.01.14	Minor amendment	KJH	RDM
DRAWING UNITS U.N.O.			SCALE AT A4 (210x297mm)	
DIMENSIONS IN MILLIMETRES			N/A	
DRAWING No.				REV.
DfT-01				A

## Department for Transport

Date: 13 March 2014

No. GT50/045/0025-3

### NOTES:

1. Do not scale.
2. Speed limit on road is 30mph.
3. Sign reference prefix "NP" denotes non-prescribed sign.



Scheme Ref. Colchester Town Centre Strategy					
Sign	Ref.	TSRGD NP958A Var&961	x-height	50.0	
Letter colour	WHITE		SIGN	FACE	
Background	BLUE		Width	825mm	
Border	WHITE		Height	1355mm	
Material	Class RA2 (12899-1:2007)		Area	1.12sq.m	

File Location N:\9 Trans Impr\DC21 Projects\DC269\_Colchester Bus Interchange Facility\02\_CAD\SKIDT APPROVAL PLANS\_C.dwg Last saved by kerrie.hodges on 7 January 2014. Printed By Kerrie Hodges on 7 January 2014



Ringway Jacobs working in partnership with 

Mark Rowe, Service Director, Essex Highways  
County Hall, Chelmsford. CM1 1QH  
Tel: 0845 6037631

© Essex County Council

DRAWING TITLE					
<b>COLCHESTER TOWN CENTRE STRATEGY DETAILED DESIGN</b>					
<b>NP958A Variant &amp; 961</b>					
SURVEYED	DESIGNED	DRAWN	CHECKED	AUTHORISED	
N/A	KMB	KMB	RDM	PM	
DATE	DATE	DATE	DATE	DATE	
N/A	14.06.12	14.06.12	17.08.12	17.08.12	

DRAWING STATUS				
<b>FOR DfT APPROVAL</b>				
REV.	DATE	AMENDMENT DESCRIPTION	DRAWN	CHECKED
A	03.01.14	Minor amendment	KJH	RDM
DRAWING UNITS U.N.O.			SCALE AT A4 (210x297mm)	
DIMENSIONS IN MILLIMETRES			N/A	
DRAWING No.				REV.
<b>DfT-02</b>				<b>A</b>


## Department for Transport

Date: 13 March 2014

No. GT50/045/0025-4

NOTES:

1. Do not scale.
2. Speed limit on road is 30mph.
3. Sign reference prefix "NP" denotes non-prescribed sign.

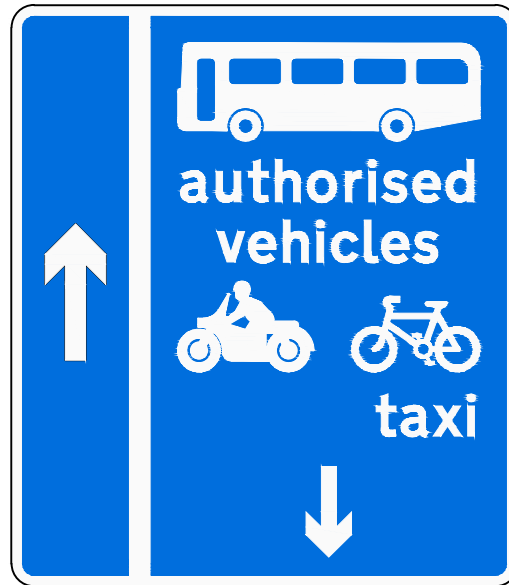

Scheme Ref. Colchester Town Centre Strategy			
Sign	TSRGD NP960 Variant	x-height	50.0
Letter colour	WHITE	SIGN FACE	
Background	BLUE	Width	840mm
Border	WHITE	Height	960mm
Material	Class RA2 (12899-1:2007)	Area	0.80sq.m

File Location N:\9 Trans Impr\DC211 Projects\DC269 Colchester Bus interchange Facility\02 CAD\SKIDIT APPROVAL PLANS C.dwg Last saved by kerrie.hodges on 7 January 2014 Printed By Kerrie Hodges on 7 January 2014



Ringway Jacobs working in partnership with  Essex County Council

Mark Rowe, Service Director, Essex Highways  
County Hall, Chelmsford. CM1 1QH  
Tel: 0845 6037631

© Essex County Council

DRAWING TITLE

**COLCHESTER TOWN CENTRE STRATEGY  
DETAILED DESIGN**

**NP960 Variant**

SURVEYED N/A	DESIGNED KMB	DRAWN KMB	CHECKED RDM	AUTHORISED PM
DATE N/A	DATE 14.06.12	DATE 14.06.12	DATE 17.08.12	DATE 17.08.12

DRAWING STATUS

FOR DfT APPROVAL

REV.	DATE	AMENDMENT DESCRIPTION	DRAWN	CHECKED
A	03.01.14	Minor amendment	KJH	RDM
DRAWING UNITS U.N.O.			SCALE AT A4 (210x297mm)	
DIMENSIONS IN MILLIMETRES			N/A	
DRAWING No.			REV.	
DfT-03			A	



# Department for Transport

Date: 13 March 2014

No. GT50/045/0025-5



## NOTES:

1. Do not scale.
2. Speed limit on road is 30mph.
3. Sign reference prefix "NP" denotes non-prescribed sign.



Scheme Ref. Colchester Town Centre Strategy			
Sign Ref.	TSRGD 2106.1 Variant	x-height	75.0
Letter colour	BLACK	SIGN FACE	
Background	WHITE	Width	1090mm
Border	BLACK	Height	1795mm
Material	Class RA2 (12899-1:2007)	Area	1.95sq.m

File Location N:\9 Trans Impr\DC211 Projects\DC269\_Colchester Bus Interchange Facility\02\_CAD\SKIDIT APPROVAL PLANS\_C.dwg Last saved by: kerrie.hodges on 7 January 2014 Printed By Kerrie Hodges on 7 January 2014

<div></div> <div>Ringway Jacobs working in partnership with </div> <div>Mark Rowe, Service Director, Essex Highways County Hall, Chelmsford. CM1 1QH Tel: 0845 6037631</div> <div>© Essex County Council</div>	<div>DRAWING TITLE</div> <div>COLCHESTER TOWN CENTRE STRATEGY DETAILED DESIGN</div> <div>2106.1 Variant with NP953 &amp; NP953.2 Variant</div>					<div>DRAWING STATUS</div> <div>FOR DfT APPROVAL</div>							
	SURVEYED		DESIGNED		DRAWN		CHECKED		AUTHORISED				
	N/A		KMB		KMB		RDM		PM				
	DATE		DATE		DATE		DATE		DATE				
	N/A		14.06.12		14.06.12		17.08.12		17.08.12				
<div>DRAWING UNITS U.N.O.</div> <div>DIMENSIONS IN MILLIMETRES</div> <div>DRAWING No.</div>										<div>SCALE AT A4 (210x297mm)</div> <div>N/A</div> <div><b>DfT-04</b></div>		<div>REV.</div> <div><b>C</b></div>	


# Department for Transport

Date: 13 March 2014

No. GT50/045/0025-7

## NOTES:

1. Do not scale.
2. Speed limit on road is 30mph.
3. Sign reference prefix "NP" denotes non-prescribed sign.

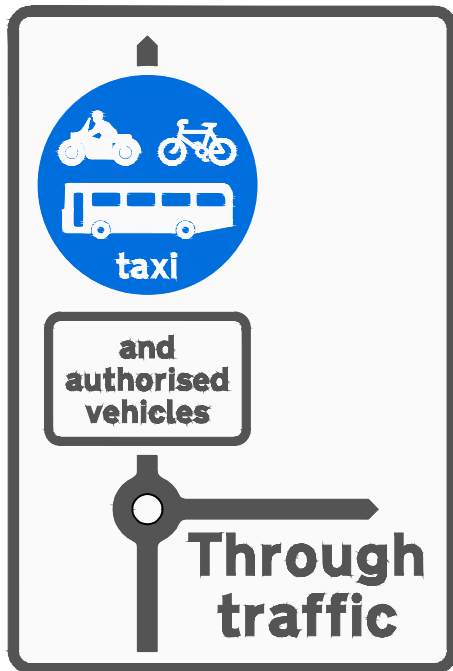

EXISTING SIGN


Scheme Ref. Colchester Town Centre Strategy			
Sign Ref.	TSRGD 2119 Variant	x-height	75.0
Letter colour	BLACK	SIGN FACE	
Background	WHITE	Width	1115mm
Border	BLACK	Height	1655mm
Material	Class RA2 (12899-1:2007)	Area	1.84sq.m

File Location: N:\9 Trans Inpr\DC21 Projects\DC209\_Colchester Bus Interchange Facility\02\_CAD\SKIDT APPROVAL PLANS\_C.dwg Last saved by: kerrie.hodges on 7 January 2014. Printed By: Kerrie Hodges on 7 January 2014

 <p>Ringway Jacobs working in partnership with </p> <p>Mark Rowe, Service Director, Essex Highways County Hall, Chelmsford. CM1 1QH Tel: 0845 6037631</p>		<p><b>DRAWING TITLE</b></p> <p><b>COLCHESTER TOWN CENTRE STRATEGY DETAILED DESIGN</b></p> <p><b>2119 Variant with NP953 &amp; NP953.2 variant</b></p>				<p><b>DRAWING STATUS</b></p> <p><b>FOR DfT APPROVAL</b></p>				
						REV.	DATE	AMENDMENT DESCRIPTION	DRAWN	CHECKED
		SURVEYED		DESIGNED	DRAWN	CHECKED	AUTHORISED	DRAWING UNITS U.N.O.		
N/A		KMB		KMB	RDM	PM	DIMENSIONS IN MILLIMETRES			
DATE		DATE	DATE	DATE	DATE	SCALE AT A4 (210x297mm)				
N/A		14.06.12	14.06.12	17.08.12	17.08.12	DRAWING No.				REV.
						<b>DfT-06</b>				<b>B</b>

# NOTES:

1. Do not scale.
2. Speed limit on road is 30mph.
3. Sign reference prefix "NP" denotes non-prescribed sign.

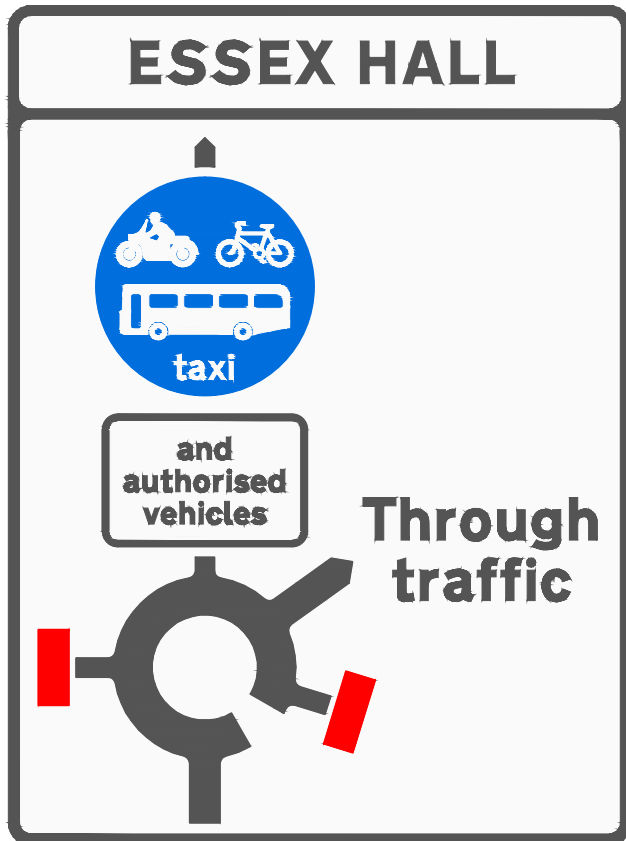

EXISTING SIGN

Scheme Ref. Colchester Town Centre Strategy			
Sign	Ref. TSRGD 2118 Variant	x-height	100.0
Letter colour	BLACK	SIGN FACE	
Background	WHITE	Width	2060mm
Border	BLACK	Height	2775mm
Material	Class RA2 (12899-1:2007)	Area	5.72sq.m

## Department for Transport

Date: 13 March 2014

No. GT50/045/0025-6

File Location N:\9 Trans Impr\DC21 Projects\DC269\_Colchester Bus Interchange Facility\02\_CAD\SKIDT APPROVAL PLANS\_C.dwg Last saved by kerrie.hodges on 7 January 2014. Printed By Kerrie Hodges on 7 January 2014

  Ringway Jacobs working in partnership with   Mark Rowe, Service Director, Essex Highways County Hall, Chelmsford. CM1 1QH Tel: 0845 6037631  © Essex County Council	<b>DRAWING TITLE</b>  <b>COLCHESTER TOWN CENTRE STRATEGY DETAILED DESIGN</b>  <b>2118 Variant with NP953 &amp; NP953.2 variant</b>					<b>DRAWING STATUS</b>  <b>FOR DfT APPROVAL</b>					
						REV.		DATE	AMENDMENT DESCRIPTION		DRAWN
	C		03.01.14	Minor amendment		KJH		RDM			
	B		09.10.12	Sign redesigned		KMB		PM			
	A		20.08.12	Amendment to destination order		KMB		RDM			
	SURVEYED					DESIGNED	DRAWN	CHECKED	AUTHORISED		
	N/A					KMB	KMB	RDM	PM		
	DATE					DATE	DATE	DATE	DATE		
	N/A					14.06.12	14.06.12	17.08.12	17.08.12		
						DRAWING UNITS U.N.O.					SCALE AT A4 (210x297mm)
					DIMENSIONS IN MILLIMETRES					N/A	
					DRAWING No.					REV.	
					DfT-05					C	



1. Do not scale.
2. Speed limit on road is 30mph.
3. Sign reference prefix "NP" denotes non-prescribed sign.



Scheme Ref. Colchester Town Centre Strategy			
Sign	TSRGD NP958A variant	x-height	50.0
Letter colour	WHITE	SIGN FACE	
Background	BLUE	Width	825mm
Border	WHITE	Height	1180mm
Material	Class RA2 (12899-1:2007)	Area	0.97sq.m

No. GT50/045/0025-8

File Location N:\9 Trans Imp\DC21 Projects\DC269 Colchester Bus Interchange Facility\02 CAD\SKIDT APPROVAL PLANS C.dwg Last saved by kerrie.hodges on 7 January 2014 Printed By Kerrie Hodges on 7 January 2014



Ringway Jacobs working in partnership with  Essex County Council

Mark Rowe, Service Director, Essex Highways  
County Hall, Chelmsford. CM1 1QH  
Tel: 0845 6037631

© Essex County Council

DRAWING TITLE

**COLCHESTER TOWN CENTRE STRATEGY  
DETAILED DESIGN**

**NP958A variant**

SURVEYED N/A	DESIGNED KMB	DRAWN KMB	CHECKED RDM	AUTHORISED PM
DATE N/A	DATE 09.10.12	DATE 09.10.12	DATE 12.10.12	DATE 12.10.12


DRAWING STATUS

FOR DfT APPROVAL

REV.	DATE	AMENDMENT DESCRIPTION	DRAWN	CHECKED
A	03.01.14	Minor amendment	KJH	RDM
DRAWING UNITS U.N.O.			SCALE AT A4 (210x297mm)	
DIMENSIONS IN MILLIMETRES			N/A	
DRAWING No.			REV.	
DfT-07			A	

NOTES:

1. Do not scale.
2. Speed limit on road is 30mph.
3. Sign reference prefix "NP" denotes non-prescribed sign.

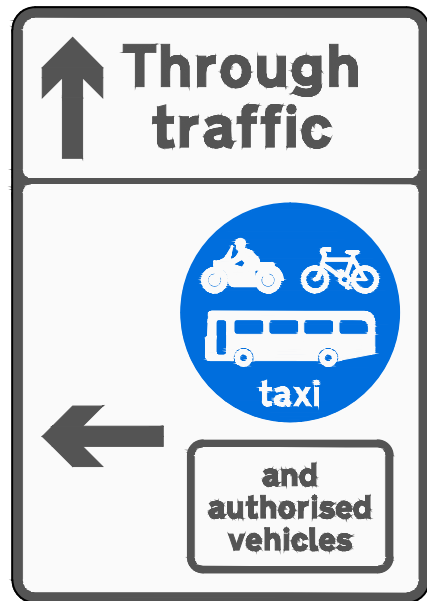

Scheme Ref. Colchester Town Centre Strategy			
Sign Ref.	TSRGD 2106.1 variant	x-height	75.0
Letter colour	BLACK	SIGN FACE	
Background	WHITE	Width	1035mm
Border	BLACK	Height	1475mm
Material	Class RA2 (12899-1:2007)	Area	1.53sq.m

## Department for Transport

Date: 13 March 2014

No. GT50/045/0025-9

File Location N:\9 Trans Imp\DC211 Projects\DC269\_Colchester Bus Interchange Facility\02\_CAD\SKIDIT APPROVAL PLANS\_C.dwg Last saved by kerrie.hodges on 7 January 2014 Printed By Kerrie Hodges on 7 January 2014



Ringway Jacobs working in partnership with 

Mark Rowe, Service Director, Essex Highways  
County Hall, Chelmsford. CM1 1QH  
Tel: 0845 6037631

© Essex County Council

### DRAWING TITLE

## COLCHESTER TOWN CENTRE STRATEGY DETAILED DESIGN

### 2106.1 Variant with NP953 & NP953.2 variant

SURVEYED	DESIGNED	DRAWN	CHECKED	AUTHORISED
N/A	KMB	KMB	RDM	PM
DATE	DATE	DATE	DATE	DATE
N/A	09.10.12	09.10.12	12.10.12	12.10.12

DRAWING STATUS				
FOR DfT APPROVAL				
REV.	DATE	AMENDMENT DESCRIPTION	DRAWN	CHECKED
A	03.01.14	Minor amendment	KJH	RDM
DRAWING UNITS U.N.O.			SCALE AT A4 (210x297mm)	
DIMENSIONS IN MILLIMETRES			N/A	
DRAWING No.				REV.
DfT-08				A

NOTES:

1. Do not scale.
2. Speed limit on road is 30mph.
3. Sign reference prefix "NP" denotes non-prescribed sign.





Scheme Ref. Colchester Town Centre Strategy			
Sign	Ref. TSRGD NP959A Variant	x-height	50.0
Letter colour WHITE		SIGN FACE	
Background	BLUE	Width	825mm
Border	WHITE	Height	775mm
Material	Class RA2 (12899-1:2007)	Area	0.64sq.m

## Department for Transport

Date: 13 March 2014

No. GT50/045/0025-10

File Location N:\9 Trans Impr\DC2\1 Projects\DC269\_Colchester Bus Interchange Facility\02\_CAD\SKIDT APPROVAL PLANS\_C.dwg Last saved by Kerrie.Hodges on 7 January 2014. Printed By Kerrie.Hodges on 7 January 2014

 <p>Ringway Jacobs working in partnership with </p> <p>Mark Rowe, Service Director, Essex Highways County Hall, Chelmsford. CM1 1QH Tel: 0845 6037631</p> <p>© Essex County Council</p>		<p><b>DRAWING TITLE</b></p> <p><b>COLCHESTER TOWN CENTRE STRATEGY DETAILED DESIGN</b></p> <p><b>NP959A variant</b></p>				<p><b>DRAWING STATUS</b></p> <p><b>FOR DfT APPROVAL</b></p>				
						REV.	DATE	AMENDMENT DESCRIPTION	DRAWN	CHECKED
		DESIGNED		DRAWN	CHECKED	REVIEWED	APPROVED	DRAWING UNITS U.N.O.		SCALE AT A4 (210x297mm)
		KJH		KJH	RDM	ME	PM	DIMENSIONS IN MILLIMETRES		N/A
		DATE	DATE	DATE	DATE	DATE	DATE	DRAWING No.		REV.
		03.01.14	03.01.14	07.01.14	07.01.14	07.01.14	07.01.14	<b>DfT-09</b>		-



NOTES:

1. Do not scale.
2. Speed limit on road is 30mph.
3. Sign reference prefix "NP" denotes non-prescribed sign.



Scheme Ref.	Colchester Town Centre Strategy
Sign Ref.	TSRGD NP959A Var&961
Letter colour	WHITE
Background	BLUE
Border	WHITE
Material	Class RA2 (12899-1: 2007)
x-height	50.0
SIGN FACE	
Width	825mm
Height	950mm
Area	0.78sq.m

## Department for Transport

Date: 13 March 2014

No. GT50/045/0025-11

File Location N:\9 Trans Impr\DC211 Projects\DC269\_Colchester Bus interchange Facility\02\_CAD\SKIDIT APPROVAL PLANS\_C.dwg Last saved by: kerrie.hodges on 7 January 2014 Printed By Kerrie Hodges on 7 January 2014



Ringway Jacobs working in partnership with 

Mark Rowe, Service Director, Essex Highways  
County Hall, Chelmsford. CM1 1QH  
Tel: 0845 6037631

© Essex County Council

DRAWING TITLE				
COLCHESTER TOWN CENTRE STRATEGY DETAILED DESIGN				
NP959A variant & 961				
DESIGNED	DRAWN	CHECKED	REVIEWED	APPROVED
KJH	KJH	RDM	ME	PM
DATE	DATE	DATE	DATE	DATE
03.01.14	03.01.14	07.01.14	07.01.14	07.01.14

DRAWING STATUS				
FOR DfT APPROVAL				
REV.	DATE	AMENDMENT DESCRIPTION	DRAWN	CHECKED
DRAWING UNITS U.N.O.			SCALE AT A4 (210x297mm)	
DIMENSIONS IN MILLIMETRES			N/A	
DRAWING No.				REV.
DfT-10				-