



GT46/45/112

ROAD TRAFFIC REGULATION ACT 1984 - SECTIONS 64 AND 65
AUTHORISATION OF TRAFFIC SIGNS AND GENERAL DIRECTIONS

The Secretary of State for Transport, Local Government and the Regions, in exercise of his powers under Sections 64 and 65 of the Road Traffic Regulation Act 1984 and of all other powers enabling him in that behalf, for the purposes of informing road users of waiting restrictions in Ripon, North Yorkshire, hereby:-

1. authorises the erection at or within 5 metres of the sites marked with a red cross on the attached plan numbered GT46/45/112(Pt1) - 3 of a traffic sign (hereinafter referred to as "the authorised sign A") conforming as to size, colour, and character with that shown at A in the attached schedule of drawings numbered GT46/45/112(Pt1) - 4; and
2. authorises the erection at or within 5 metres of the sites marked with a blue cross on the said plan of a traffic sign (hereinafter referred to as "the authorised sign B") conforming as to size, colour, and character with that shown at B in the said schedule of drawings, except that the times and periods may be amended as appropriate; and
3. authorises the erection within the area outlined in pink on the said plan of a traffic sign (hereinafter referred to as "the authorised sign C") conforming as to size, colour, and character with that shown at C in the said schedule of drawings; and
4. directs that the authorised sign C shall be erected in sufficient numbers to give adequate information to road users of the waiting restrictions in force in the said area; and
5. directs that the road marking shown in diagram 1018.1 in Schedule 6 to the Traffic Signs Regulations 1994 (Part I to SI 1994/1519, "the 1994 Regulations"), need not be used with the authorised signs A and C; and



GT46/45/112

6. directs that, notwithstanding the provisions of Direction 23(1) of the Traffic Signs General Directions 1994 (Part II to SI 1994/1519), the authorised sign B may be used with the road marking shown in diagram 1028.3 in Schedule 6 to the 1994 Regulations; and

7. directs that it is a condition of this authorisation that the authorised signs may be placed only to indicate the effect of a corresponding Traffic Regulation Order; and

8. directs, without prejudice to any statutory provision to the like effect, that it is a condition of this authorisation that the erection of the authorised signs at or near the said sites shall continue to have effect only until such day as may be appointed by one month's notice given by the Secretary of State in writing to the traffic authority for the removal or alteration of the authorised signs and on that day the said authorisation shall, without prejudice to the giving of any further authorisation or direction, cease to have effect.

The provisions of Regulations 12, 18 and 19 of the 1994 Regulations shall apply to the authorised sign A in the same manner as they apply to the sign shown in diagram 663 in Schedule 2 to those Regulations.

The provisions of Regulations 12, 18 and 19 of the 1994 Regulations shall apply to the authorised sign B in the same manner as they apply to the sign shown in diagram 661 in Schedule 2 to those Regulations.

The provisions of Regulations 12, 18 and 19 of the 1994 Regulations shall apply to the authorised sign C in the same manner as they apply to the sign shown in diagram 637.2 in Schedule 2 to those Regulations.

GT46/45/112


This authorisation replaces the earlier one dated 3 February 1999 under reference GT46/45/112 which is hereby revoked.

Dated18 July.....2001

Signed by authority of the Secretary of State

.....Wamoy.....

A Grade 7 official in the Department for Transport, Local Government and the Regions

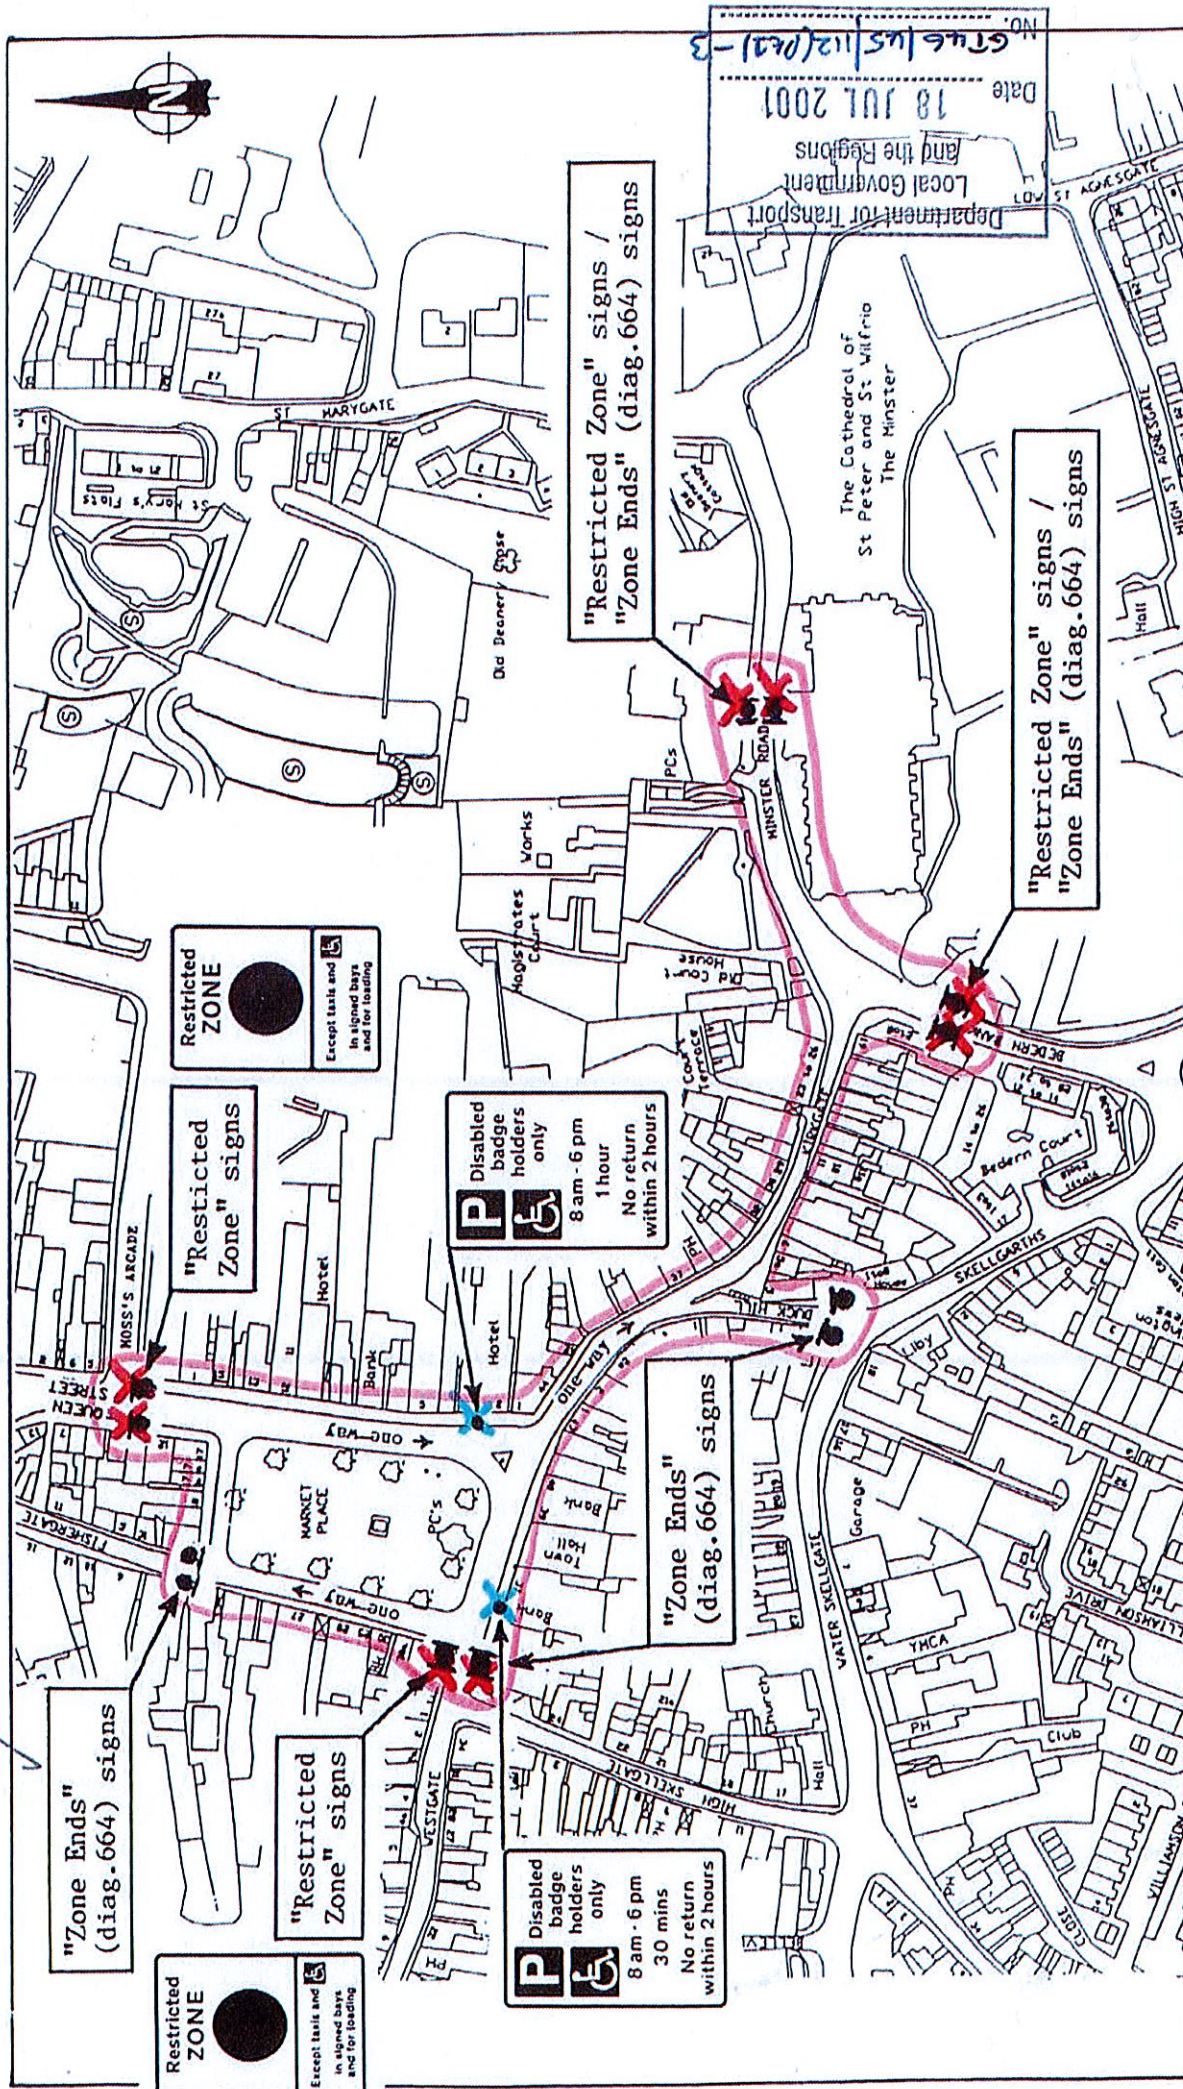

NORTH YORKSHIRE COUNTY COUNCIL		SCALE	AREA 3
PROJECT		DIVISION 6	
DRAWING TITLE		DATE June 2001	
A3.599A		DRAWN BY DRW	
REPRODUCED FROM THE ORDNANCE SURVEY MAP WITH THE SANCTION OF THE CONTROLLER OF HM STATIONERY OFFICE			

PROHIBITION OF WAITING ZONE, RIPON CENTRAL AREA



B

Scheme Ref.			
Sign Reference	0125/G/2	'x'-height	20.0
Letter colour	BLACK	SIGN FACE	
Background	WHITE	Width	320mm
Border	BLACK	Height	445mm
Material	Class-1	Area	0.14sq.m



NORTH YORKSHIRE COUNTY COUNCIL
ENVIRONMENTAL SERVICES
 Director:- M O Moore OBE CEng FICE FIHT DMS Chris Millns, Head of Environmental Enhancement

Environmental Enhancement

AREA: 3	DIVISION: 6
DATE: 04/06/01	
SCALE: N.T.S.	
DRAWING NO.: 0125/G/2	

PROJECT:

Ripon City Centre

DRAWING TITLE:

Sign Design



Scheme Ref.			
Sign Reference	0125/B	'x'-height	25.0
Letter colour	BLACK	SIGN FACE	
Background	YELLOW	Width	430mm
Border	BLACK	Height	240mm
Material	Class-1	Area	0.10sq.m



**NORTH YORKSHIRE COUNTY COUNCIL
ENVIRONMENTAL SERVICES**

Environmental Enhancement

Director:- M O Moore OBE CEng FICE FIHT DMS Chris Millns, Head of Environmental Enhancement

AREA: 3 DIVISION: 6

DATE: 26/10/00

PROJECT:

Ripon City Centre

SCALE: N.T.S.

DRAWING TITLE:

Sign Design

DRAWING NO.: 0125/B



60mm
'x'-ht

75mm
'x'-ht

A

37.5mm
'x'-ht

Scheme Ref.	Ripon	
Sign Reference	0125/F/2	'x'-height 60.0
Letter colour	BLACK	SIGN FACE
Background	WHITE	Width 880mm
Border	BLACK	Height 1260mm
Material	Class-1	Area 1.11sq.m



**NORTH YORKSHIRE COUNTY COUNCIL
ENVIRONMENTAL SERVICES**

Environmental Enhancement

Director:- M O Moore OBE CEng FICE FIHT DMS Chris Millns, Head of Environmental Enhancement

AREA: 3 DIVISION: 6

DATE: 04/06/01

SCALE: N.T.S.

DRAWING NO.: 0125/F/2

PROJECT:

Ripon City Centre

DRAWING TITLE:

Sign Design