



ROAD TRAFFIC REGULATION ACT 1984 – SECTIONS 64 AND 65
AUTHORISATION OF TRAFFIC SIGNS AND SPECIAL DIRECTIONS

The Secretary of State for Transport, in exercise of his powers under Sections 64 and 65 of the Road Traffic Regulation Act 1984, and of all other powers enabling him in that behalf, for the purpose of informing restrictions to vehicular traffic in Huddersfield Town Centre hereby:-

1. authorises the erection at appropriate sites on roads for which Kirklees Metropolitan Borough Council is the traffic authority of a traffic sign consisting of a plate (hereinafter referred to as "the authorised plate A") conforming as to size, colour and character with that shown on the attached drawing numbered GT50/062/0018-1 save that references to times of the day may be varied or omitted; and
2. authorises the erection at the said sites of a traffic sign consisting of an "and authorised vehicles" plate (hereinafter referred to as "the authorised plate B") conforming as to size, colour and character with that shown on the attached drawing numbered GT50/062/0018-7; and
3. authorises the erection at the said sites of a traffic sign consisting of a time plate (hereinafter referred to as "the authorised plate C") conforming as to size, colour and character with that shown on the attached drawing numbered GT50/062/0018-7 save that references to times of the day may be varied; and
4. authorises the erection at the said sites of a traffic sign (hereinafter referred to as "the authorised sign A") conforming as to size, colour and character with that shown on the attached drawing numbered GT50/062/0018-2 save that references to times of the day may be varied or omitted; and



5. authorises the erection at the said sites of a traffic sign (hereinafter referred to as "the authorised sign B") conforming as to size, colour and character with that shown on the attached drawing numbered GT50/062/0018-3 save that references to times of the day may be varied or omitted; and
6. authorises the erection at the said sites of a traffic sign (hereinafter referred to as "the authorised sign C") conforming as to size, colour and character with that shown on the attached drawing numbered GT50/062/0018-4 save that references to times of the day may be varied or omitted; and
7. authorises the erection at the said sites of a traffic sign (hereinafter referred to as "the authorised sign D") conforming as to size, colour and character with that shown on the attached drawing numbered GT50/062/0018-5 save that references to times of the day may be varied or omitted; and
8. authorises the erection at the said sites of a traffic sign (hereinafter referred to as "the authorised sign E") conforming as to size, colour and character with that shown on the attached drawing numbered GT50/062/0018-6 save that references to times of the day may be varied or omitted; and
9. directs that, at the said sites, the sign to diagram 619 in Schedule 2 to the Traffic Signs Regulations 2002 (Part I of S.I. 2002/3113, "the 2002 Regulations") shall be used in conjunction with the authorised plate A; and
10. directs that, at the said sites, the authorised plates B and C shall be used in conjunction with the sign to diagram 953 in Schedule 5 to the 2002 Regulations as shown in the drawing numbered GT50/062/0018-7; and
11. directs that it is a condition of this authorisation that the authorised signs A-E and the authorised plates A-C may be placed only to indicate the effect of a corresponding Traffic Regulation Order; and



12.directs, without prejudice to any statutory provision to the like effect, that it is a condition of this authorisation that the erection of the authorised plates A-C and the authorised signs A-E at or near the said sites shall continue to have effect only until such day as may be appointed by one month's notice given by the Secretary of State in writing to the traffic authority for the removal or alteration of the authorised plates A-C and the authorised signs A-E and on that day the said authorisation shall, without prejudice to the giving of any further authorisation or direction, cease to have effect.

The provisions of Regulations 12, 18 and 19 of the 2002 Regulations shall apply to the authorised plate A in the same manner as they apply to the plate shown in diagram 620 when used in conjunction with the sign to diagram 619 in Schedule 2 to those Regulations.

The provisions of Regulations 12, 18 and 19 of the 2002 Regulations shall apply to the authorised plates B and C in the same manner as they apply to the plate shown in diagram 953.2 when used in conjunction with the sign to diagram 953 in Schedule 5 to those Regulations.

The provisions of Regulations 12, 18 and 19 of the 2002 Regulations shall apply to the authorised signs A, B, C and, D in the same manner as they apply to the sign to diagram 2101 in Schedule 7 to those Regulations.

The provisions of Regulations 12, 18 and 19 of the 2002 Regulations shall apply to the authorised sign E in the same manner as they apply to the sign to diagram 2115.1 in Schedule 7 to those Regulations.



Department
for Transport


GT50/062/0018


This authorisation replaces the earlier one dated 19 August 2014 under reference GT50/062/0012 which is hereby revoked.

Dated 25 February 2016

[Signature]

A Delegated Official of the of the Department Transport

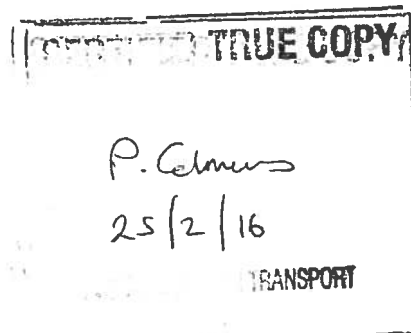

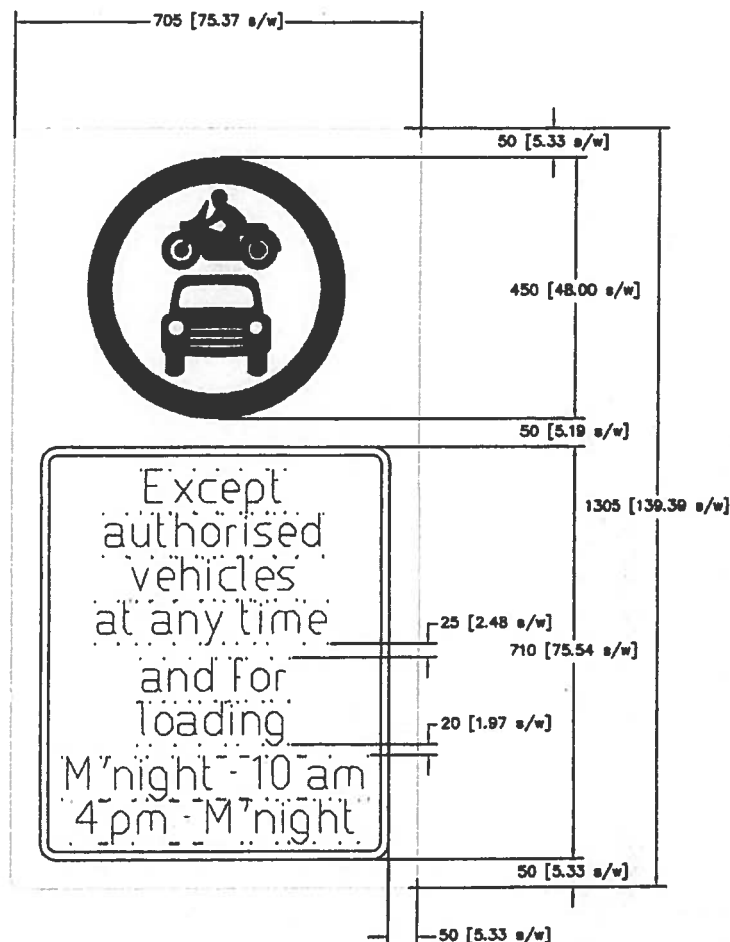

Scheme Ref. Huddersfield Town Centre			
Sign	Ref. Sign S5A Rev F	x-height	37.5
Letter colour	N/A	SIGN FACE	
Background	GREY	Width	705mm
Border	N/A	Height	1305mm
Material	Class RA2 (12899-1:2007)	Area	0.92sq.m

Department for Transport

Date: 18 February 2016

No. GT50/062/0018-1

Copyright © 2007, Kirklees Metropolitan Council, Highways and Transportation.



Streetscene & Housing
Flint Street, Fartown
Huddersfield, HD1 6LG

Huddersfield Town Centre
x height = 37.5
Byram Street

Accessibility Project
DfT Sign Authorisation
Traffic Sign S5A Rev F

Scale

NTS




Drawn
RM

Checked

Section
HD

Date
22.01.16

Drawing No. 68 — S5A

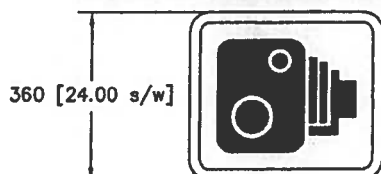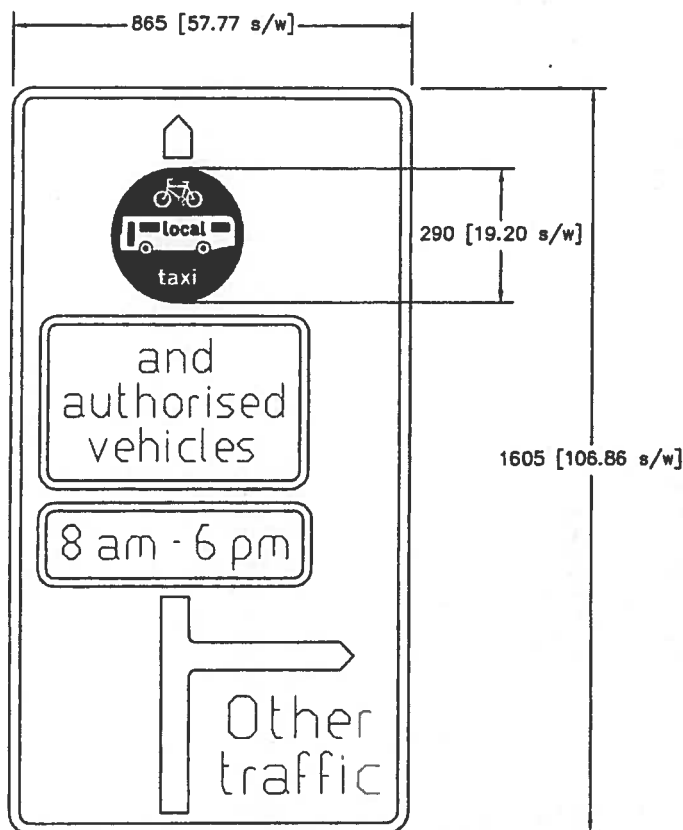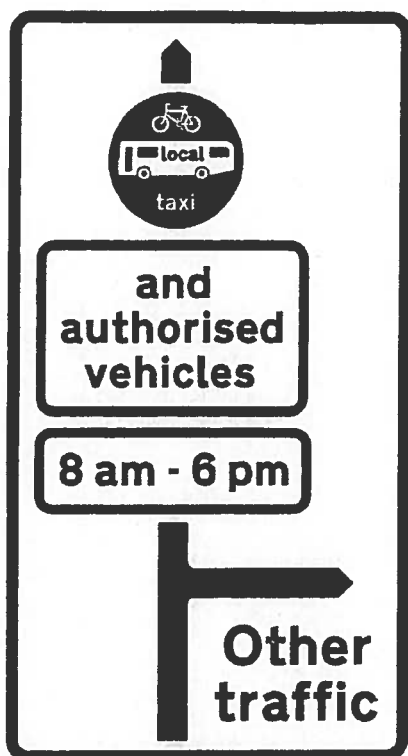

Scheme Ref. Huddersfield Town Centre			
Sign	Ref. ADS1 Rev C	x-height	60.0
Letter colour	BLACK	SIGN FACE	
Background	WHITE	Width	865mm
Border	BLACK	Height	1605mm
Material	Class RA2 (12899-1:2007)	Area	1.39sq.m

Scheme Ref. Huddersfield Town Centre			
Sign	Ref. ADS1 Rev C	x-height	60.0
Letter colour	BLACK	SIGN FACE	
Background	WHITE	Width	420mm
Border	BLACK	Height	360mm
Material	Class RA2 (12899-1:2007)	Area	0.15sq.m

Department for Transport

Date: 18 February 2016

No. GT50/062/0018-2

48 & 60 x — height

© Crown Copyright and database right 2013.
Ordnance Survey 100019241



Streetscene & Housing
Flint Street, Fartown
Huddersfield, HD1 6LG

Huddersfield Town Centre
x height = 48 & 60
St George's Square.

Accessibility Project
DFT Sign Authorisation
Traffic Sign ADS 1 Rev C

Scale

NTS

Drawn
RM

Checked

Section

Date
9-4-14



Drawing No. TS68-ADS1

TS68/WP3b/Draft Traffic Signs

Department for Transport

Date: 18 February 2016

No. GT50/062/0018-3

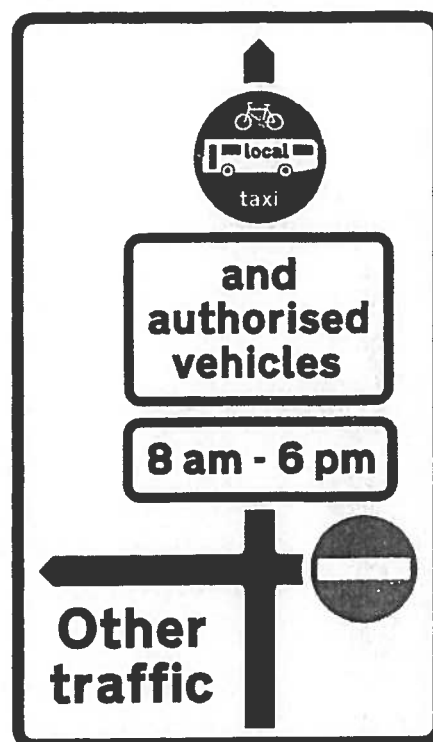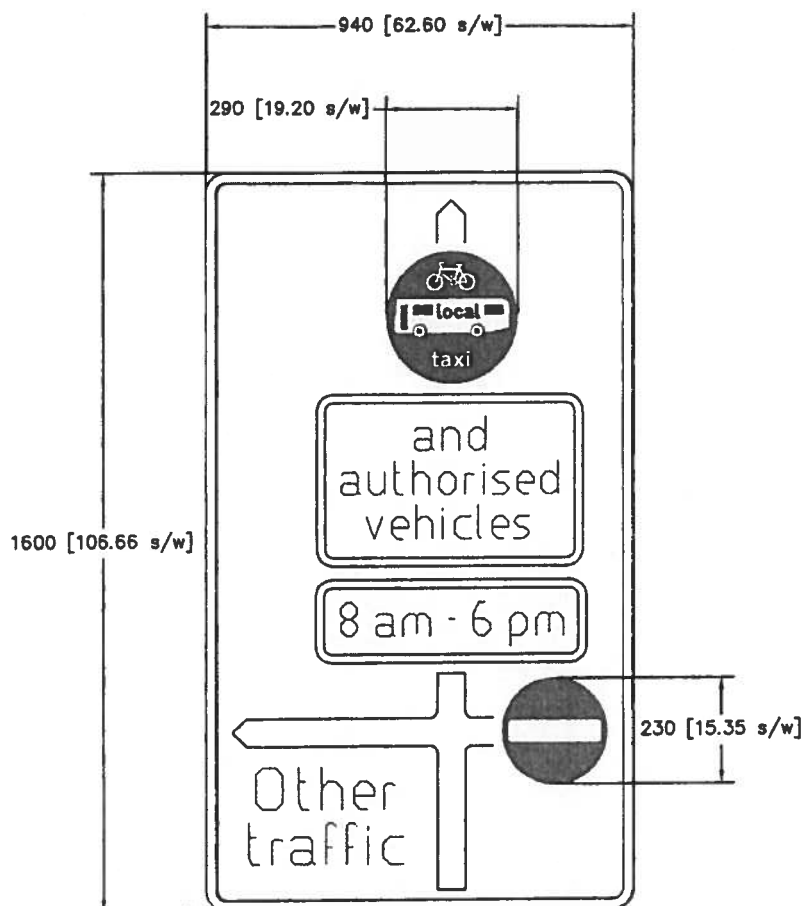

Scheme Ref. Huddersfield Town Centre			
Sign	Ref. ADS2 Rev E	x-height	60.0
Letter colour	BLACK	SIGN FACE	
Background	WHITE	Width	940mm
Border	BLACK	Height	1600mm
Material	Class RA2 (12899-1:2007)	Area	1.50sq.m

48 & 60 x – height

© Crown Copyright and database right 2013.
Ordnance Survey 100019241



Streetscene & Housing
Flint Street, Fartown
Huddersfield, HD1 6LG

Huddersfield Town Centre
x height = 48 & 60
Westgate (west)

Accessibility Project
DFT Sign Authorisation
Traffic Sign ADS 2 Rev E

Scale

NTS

Drawn
RM


Checked

Section



Date
22.01.16

Drawing No. TS68-ADS2

TS68/WP3b/Draft Traffic Signs

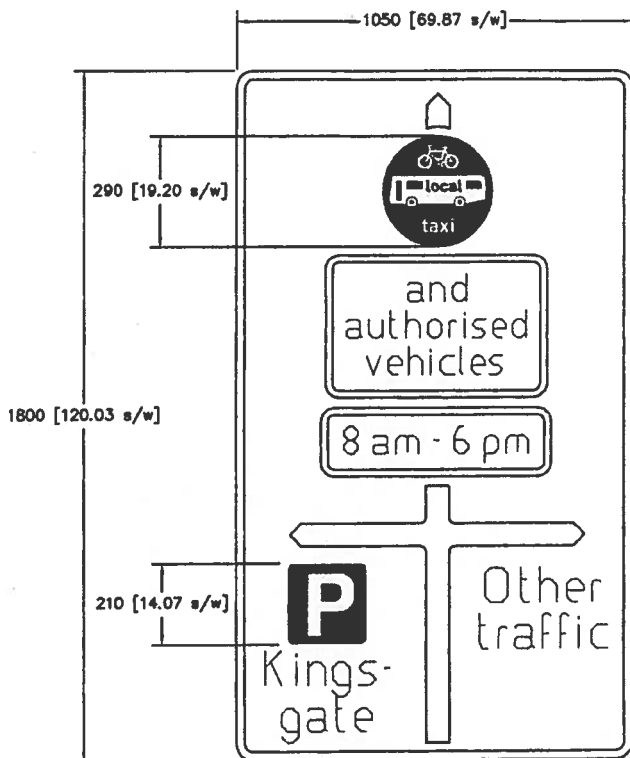

Scheme Ref. Huddersfield Town Centre			
Sign	Ref. ADS 3 Rev C	x-height	60.0
Letter colour	BLACK	SIGN FACE	
Background	WHITE	Width	1050mm
Border	BLACK	Height	1800mm
Material	Class RA2 (12899-1:2007)	Area	1.89sq.m

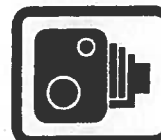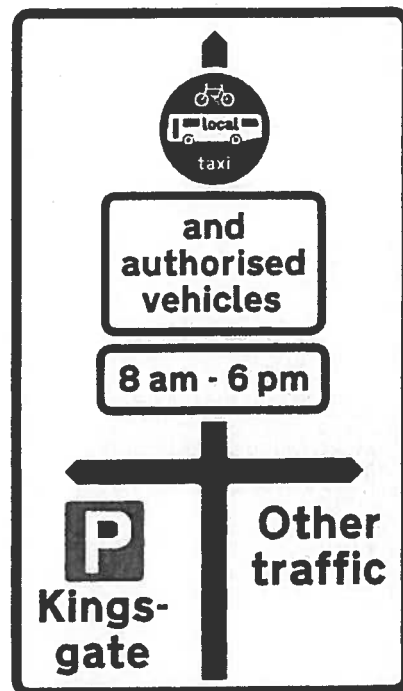

Scheme Ref. Huddersfield Town Centre			
Sign	Ref. ADS 3 Rev C	x-height	60.0
Letter colour	BLACK	SIGN FACE	
Background	WHITE	Width	420mm
Border	BLACK	Height	360mm
Material	Class RA2 (12899-1:2007)	Area	0.15sq.m

Department for Transport

Date: 18 February 2016

No. GT50/062/0018-4

48 & 60 x - height

© Crown Copyright and database right 2013.
Ordnance Survey 100019241



Streetscene & Housing
Flint Street, Fartown
Huddersfield, HD1 6LG

Huddersfield Town Centre
x height = 48 & 60
Kirkgate (east)

Accessibility Project
DFT Sign Authorisation
Traffic Sign ADS 3 Rev C

Scale

NTS

Drawn
RM

Checked

Section

Date
2-5-14


Drawing No. TS68-ADS3

TS68/WP3b/Draft Traffic Signs

Department for Transport

Date: 18 February 2016

No. GT50/062/0018-5

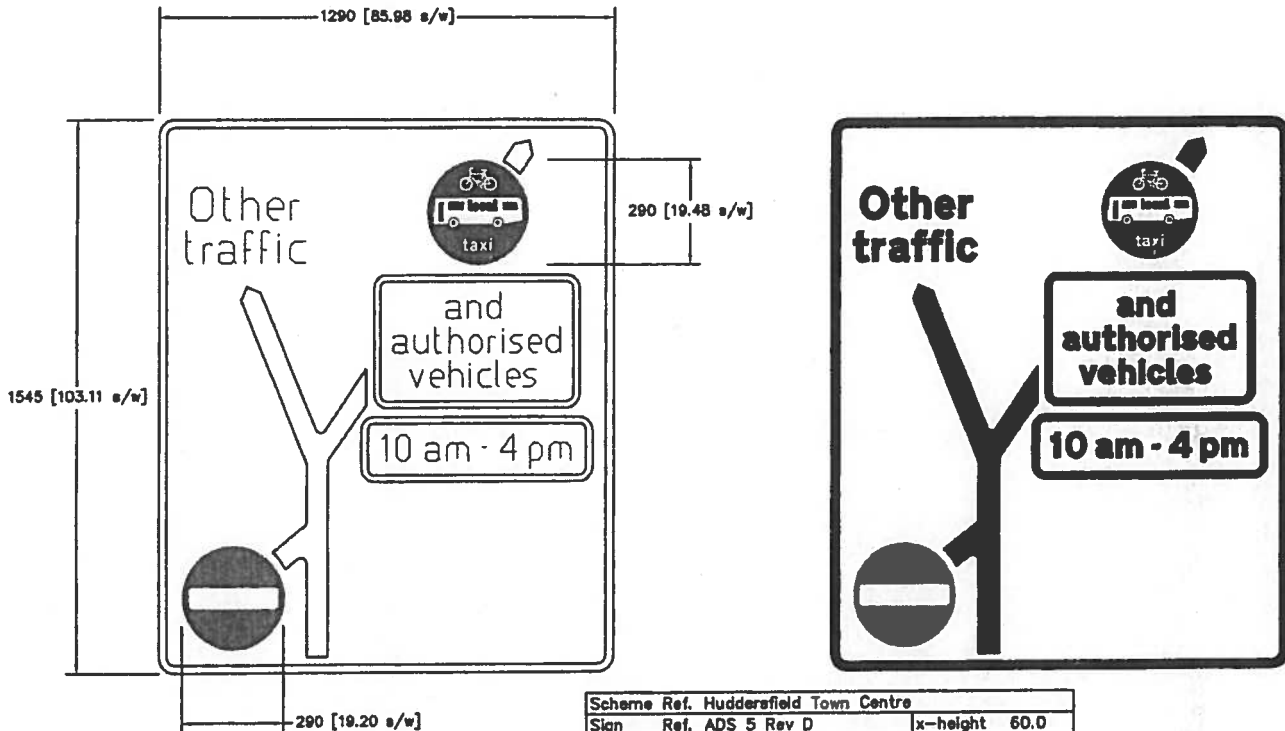

Scheme Ref. Huddersfield Town Centre		
Sign Ref.	ADS 5 Rev D	x-height 60.0
Letter colour	BLACK	SIGN FACE
Background	WHITE	Width 1290mm
Border	BLACK	Height 1545mm
Material	Class RA2 (12899-1:2007)	Area 1.99sq.m

POST(S) & FOUNDATION DESIGN (BS 873*)			
Mounting Height	2100mm	Bases	Combined
Number	2	Base Width	1700mm
Size	114.3x508S	Base Length	1100mm
Length	4540mm	Base Depth	600mm
Centres	1100mm	Base Vol. o/o	1.12 m3
Illumination	No	Earth Cover	100mm

* Please note, these details should be checked by a Structural Engineer for compliance with current Standards.

48 & 60 x — height

© Crown Copyright and database right 2013.
Ordnance Survey 100019241

Copyright © 2007, Kirklees Metropolitan Council, Highways and Transportation



Streetscene & Housing
Flint Street, Fartown
Huddersfield, HD1 6LG

Huddersfield Town Centre
x height = 48 – 60
Market Street (south)

Accessibility Project
DFT Sign Authorisation
Traffic Sign ADS5 Rev D

Scale

NTS

Drawn
RM


Checked

Section

Date
6-5-14

Drawing No TS68-ADS5

TS68/WP3b/Draft Traffic Signs

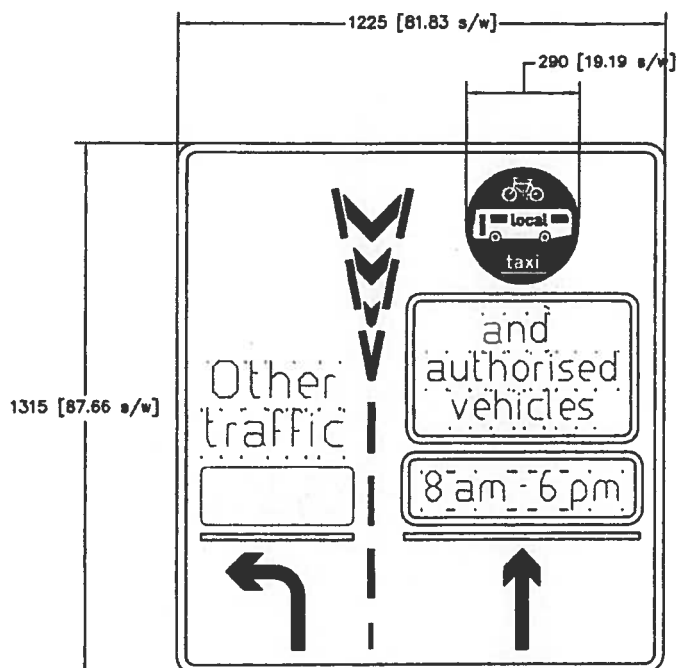

Scheme Ref. Huddersfield Town Centre			
Sign	Ref. ADS 4 Rev C	x-height	60.0
Letter colour	BLACK	SIGN FACE	
Background	WHITE	Width	1225mm
Border	BLACK	Height	1315mm
Material	Class RA2 (12899-1:2007)	Area	1.61sq.m



Department for Transport

Date: 18 February 2016

No. GT50/062/0018-6

Scheme Ref. Huddersfield Town Centre			
Sign	Ref. ADS 4 Rev C	x-height	60.0
Letter colour	BLACK	SIGN FACE	
Background	WHITE	Width	380mm
Border	BLACK	Height	310mm
Material	Class RA2 (12899-1:2007)	Area	0.11sq.m

48 & 60 - height

Copyright © 2012, Huddersfield Council

© Crown Copyright and database right 2012. Ordnance Survey 100019241.

Directorate of Place Civic Centre 3, Market Street Huddersfield, HD1 2TG	Huddersfield Town Centre x height = 48 & 60 Market Street (north)	Scale NTS	
		Drawn RM	Checked
		Section	Date 12-5-14
		Drawing No TS68-ADS4 TS68/WP3b/Draft Traffic Signs	


Scheme Ref. Huddersfield Town Centre			
Sign	Ref. S3 - Rev D	x-height	60.0
Letter colour	N/A	SIGN FACE	
Background	GREY	Width	920mm
Border	N/A	Height	1650mm
Material	Class RA2 (12899-1:2007)	Area	1.52sq.m

Scheme Ref. Huddersfield Town Centre			
Sign	Ref. S3 - Rev C (Diag 878)	x-height	60.0
Letter colour	BLACK	SIGN FACE	
Background	WHITE	Width	845mm
Border	BLACK	Height	765mm
Material	Class RA2 (12899-1:2007)	Area	0.65sq.m

Department for Transport

Date: 18 February 2016

No. GT50/062/0018-7

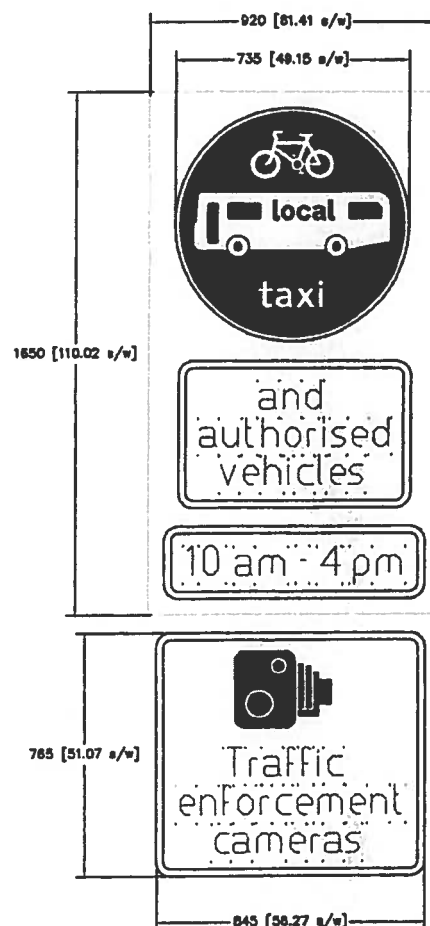

60 x height

Copyright © 2012, British Council

© Crown Copyright and database right 2012. Ordnance Survey 100018241.

	Huddersfield Town Centre x height = 60 High Street	Scale NTS	
		Drawn RM	Checked
Directorate of Place Civic Centre 3, Market Street Huddersfield, HD1 2TG	Accessibility Project DFT Sign Authorisation Traffic Sign S4 - REV D	Section	Date 9-5-14
		Drawing No. TS68-S4	
		TS68/WP3b/Draft Traffic Signs	

