



ROAD TRAFFIC REGULATION ACT 1984 - SECTIONS 64 AND 65
AUTHORISATION OF TRAFFIC SIGNS AND SPECIAL DIRECTIONS

The Secretary of State for Transport, in exercise of his powers under Sections 64 and 65 of the Road Traffic Regulation Act 1984, and of all other powers enabling him in that behalf, for the purpose of informing road users of parking restrictions at Haysworth Street, Preston, Lancashire, hereby:-

1. authorises the erection at or within 5 metres of the sites indicated schematically on the attached plan numbered GT50/064/0028-1 of a traffic sign (hereinafter referred to as "the authorised sign") conforming as to size, colour and character with that shown on the attached drawing numbered GT50/064/0028-2 save that the code identifier patch may be varied and the reference to the time of day or the day of the week may be varied or omitted; and
2. directs that, notwithstanding the provisions of Direction 25 of the Traffic Signs General Directions 2002 (Part II of SI 2002/3113), the authorised sign may be used with the road marking shown in diagram 1028.4 in Schedule 6 to the Traffic Signs Regulations 2002 (Part I of SI 2002/3113, "the 2002 Regulations") save that the word "DOCTOR" shall be omitted; and
3. directs that it is a condition of this authorisation that the authorised sign shall be erected only to indicate the effect of a corresponding Traffic Regulation Order; and
4. directs, without prejudice to any statutory provision to the like effect, that it is a condition of this authorisation that the erection of the authorised sign at or near the said site shall continue to have effect only until such day as may be appointed by one month's notice given by the Secretary of State in writing to the traffic authority for the removal or alteration of the authorised sign and on that day the said authorisation shall, without prejudice to the giving of any further authorisation or direction, cease to have effect.




Department
for Transport

GT50/064/0028


The provisions of Regulations 12, 18 and 19 of the 2002 Regulations shall apply to the authorised sign a in the same manner as they apply to the sign to diagram 660.6 in Schedule 2 to those Regulations.


Dated 4 April 2013

Signed by authority of the Secretary of State

 

A Delegated Official of the Department for Transport

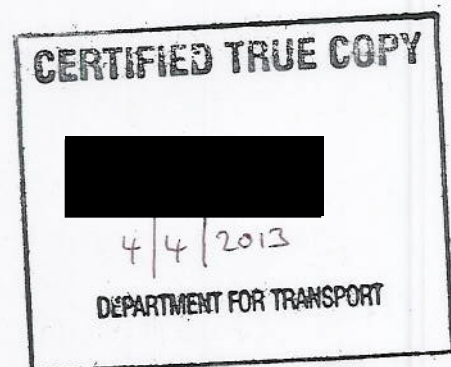

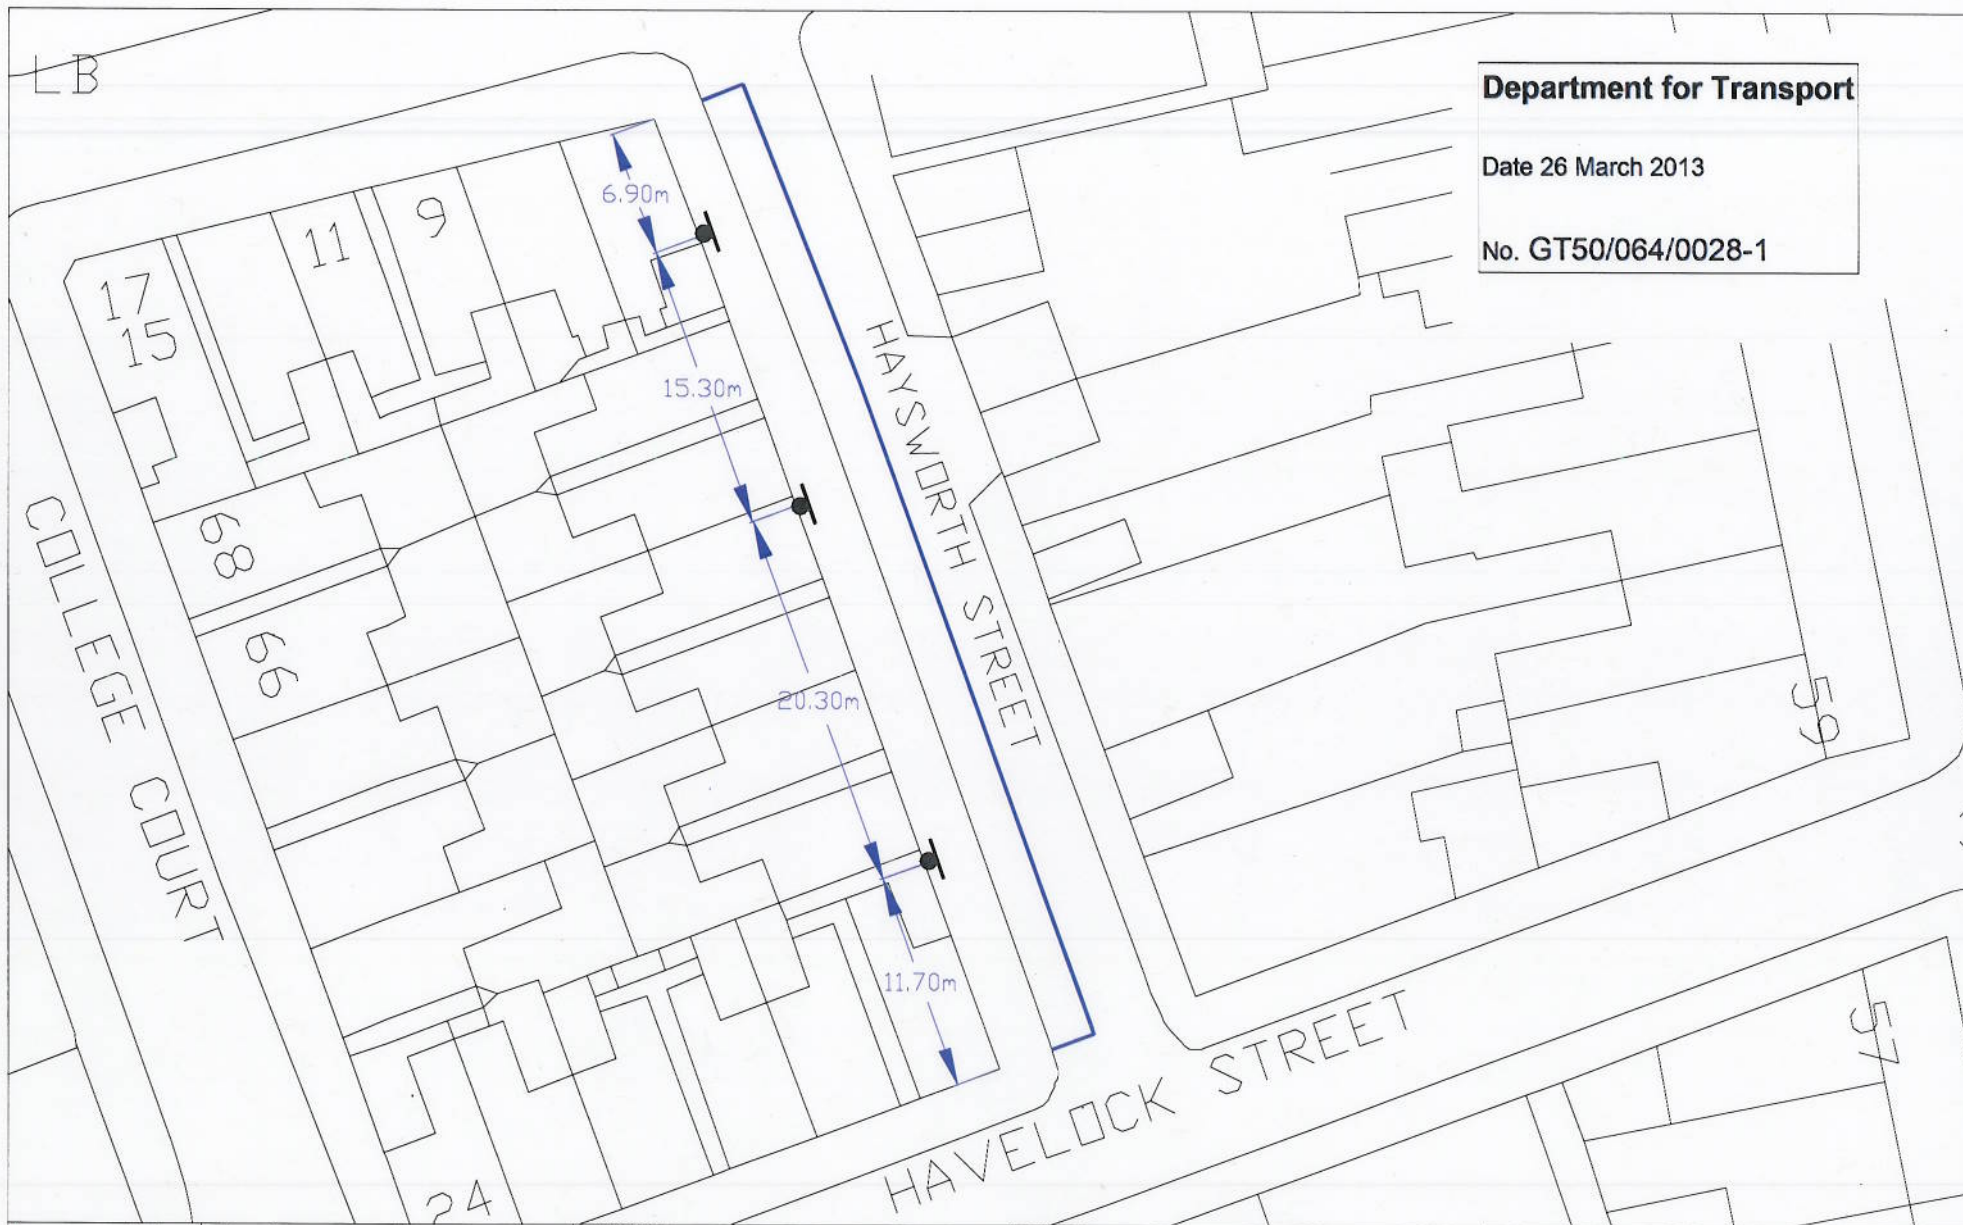

Department for Transport

Date 26 March 2013

No. GT50/064/0028-1



Environment Directorate

Jo Turton Executive Director of Environment
P.O. Box 100, County Hall, PRESTON PR1 0LD

Environment And Public Protection Services

PROJECT TITLE

Haysworth Street
Preston

DRAWING TITLE

Position of signs

DRAWN BY

CH

CHECKED BY

EM

DATE

January 2013

SCALE

NTS

CLIENT No.

SCHEME NO.

DRAWING No.

SHEET No.

1 of 1


NO. Date

Amendment Details

Drawn by:

Checked by:

REVISIONS

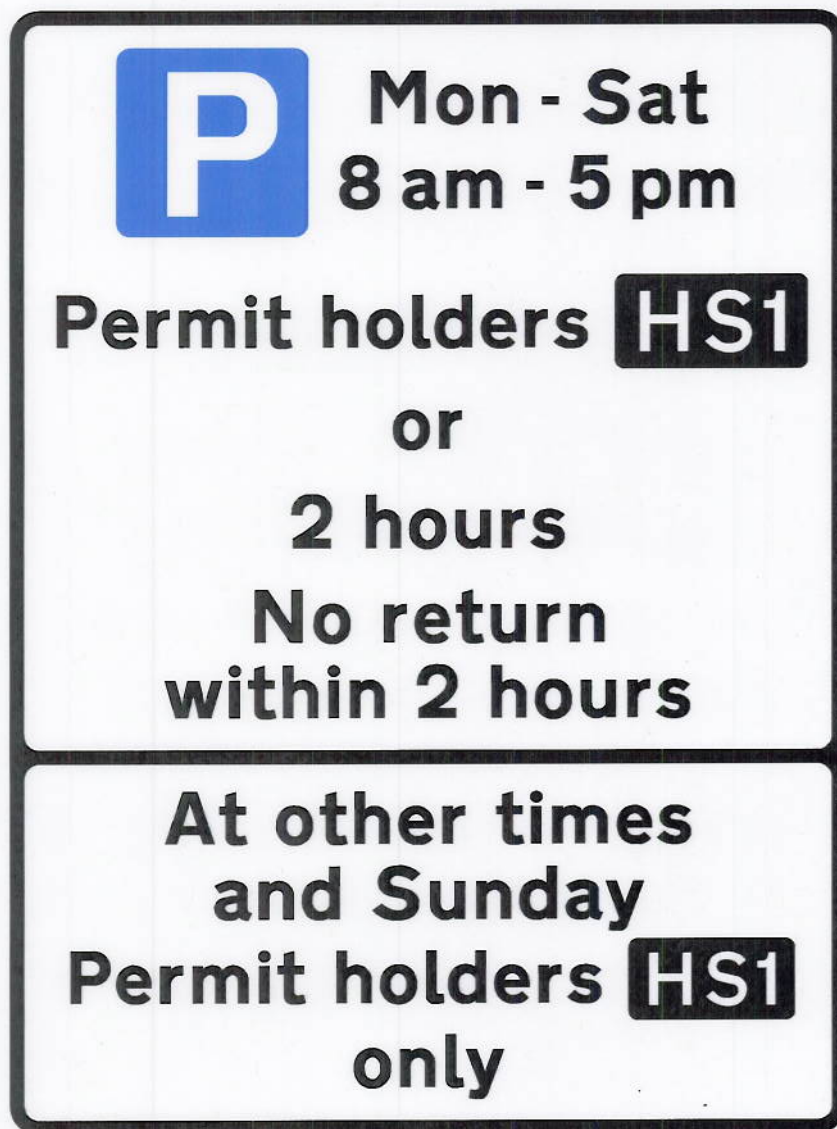

Scale 1:4

Dimensions (mm):

Width: 436, Height: 596

x-Heights: 20, 23

Area: 0.26 sq m

Colours:

black on white

white on black

Material: BS EN 12899-1:2007

class: NR1 (non-reflective)

Structure Details:

1 no. Steel circular section S275:

60.3mm O.D. 3mm thick

Support length: 3296 mm

Passively safe to BS EN 12767:2007

BS EN 12899-1:2007 classes:

WL5, TDB5, PL3, PAF1

Single spread foundation to BS EN 1997-1:

Soil type: poor or unknown


(bearing pressure: 50 kN/m²)

Height of footing: 600 mm

Width of footing: 600 mm

Length of footing: 800 mm

Date printed: 19-03-13

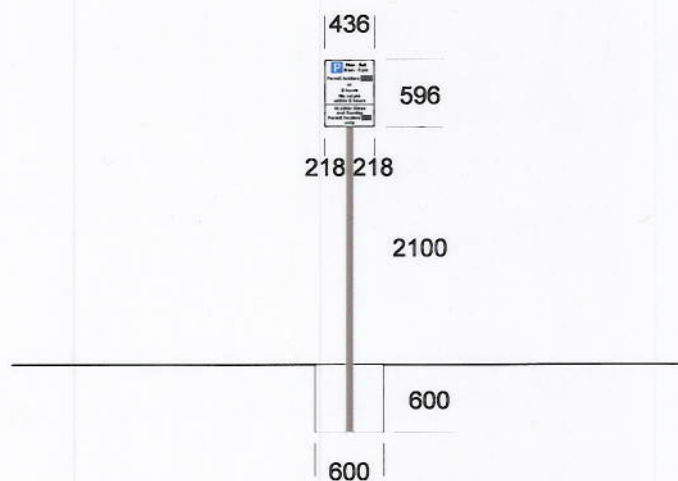

Foundation length: 800
Not to scale

Department for Transport

Date 26 March 2013

No. GT50/064/0028-2

SignPlot v2.80a

Lancashire County Council