


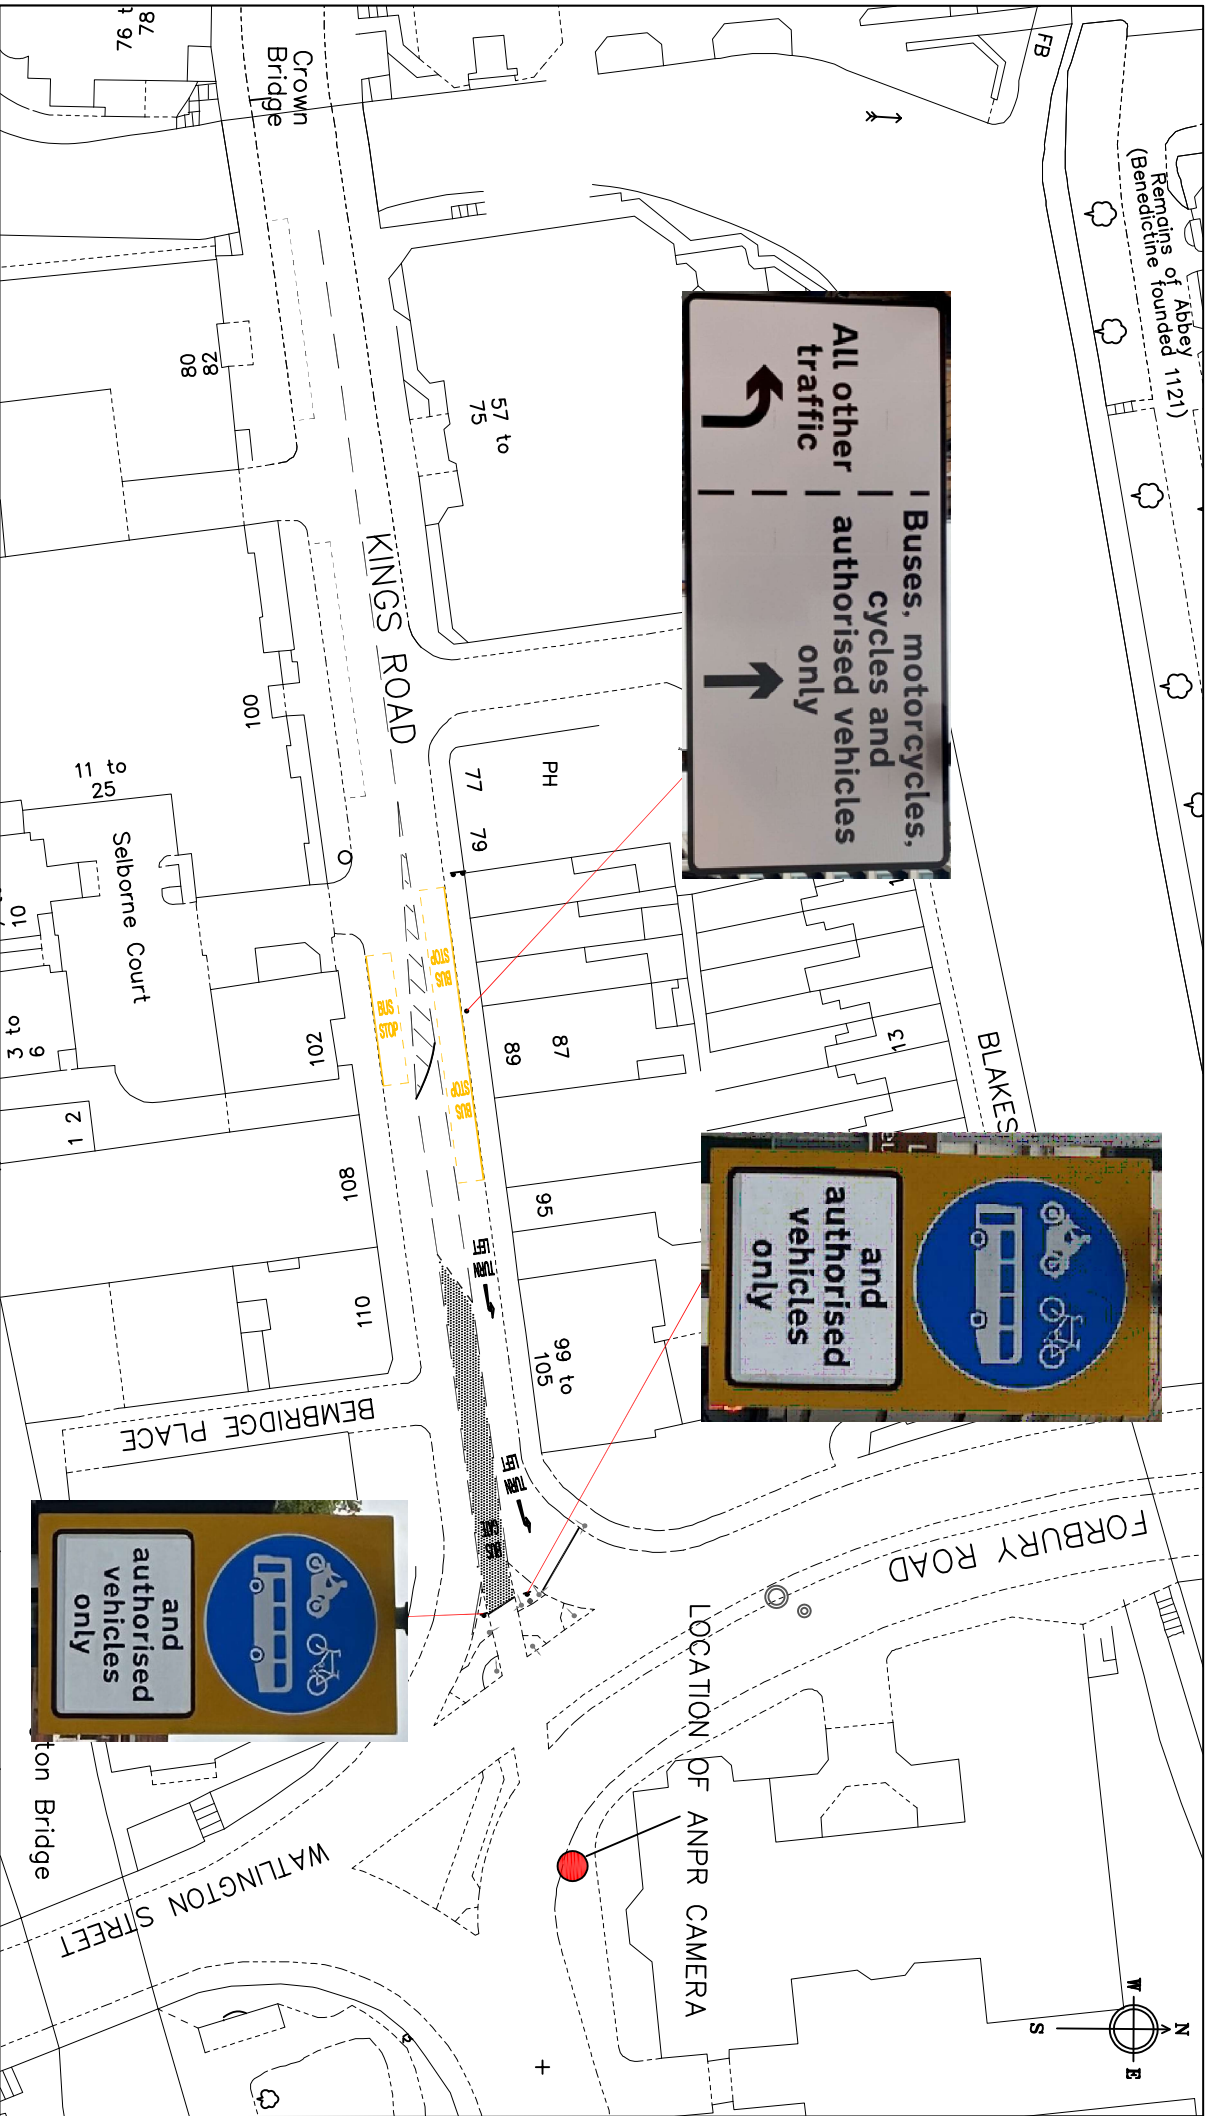

**Reading**  
Borough Council

Highways and Traffic Services  
Civic Offices  
Reading  
RG1 2LU

Working better with you

|                                     |                                        |  |                |
|-------------------------------------|----------------------------------------|--|----------------|
| Project<br><br>Bus Lane Enforcement | Scale<br>NTS                           |  | Drawn<br>JB    |
|                                     | Date<br>APR 25                         |  | Checked<br>JT  |
|                                     |                                        |  | Approved<br>JP |
|                                     |                                        |  |                |
| Drawing<br>Kings Road/Forbury Road  | Drawing No.<br>Kings Road/Forbury Road |  |                |