



**ROAD TRAFFIC REGULATION ACT 1984 – SECTIONS 64 AND 65  
AUTHORISATION OF TRAFFIC SIGNS AND SPECIAL DIRECTIONS**

The Secretary of State for Transport, in exercise of his powers under Sections 64 and 65 of the Road Traffic Regulation Act 1984, and of all other powers enabling him in that behalf, for the purpose of informing road users of the conditions of use of a bus gate in South Lane, Sheffield, hereby:-

1. authorises the erection at or within 10 metres of the site indicated "S1" on the attached plan numbered GT50/151/0021-1 of a traffic sign (hereinafter referred to as "the authorised sign A") conforming as to size, colour and character with that referenced S1 in the attached set of drawings numbered GT50/151/0021-2, save that (a) the references to the day of the week or time of day may be varied as appropriate and (b) the dimensions of the authorised sign may be varied where required by these amendments to the text of the sign; and
2. authorises the erection at or within 10 metres of the site indicated "S2" on the said plan of a traffic sign (hereinafter referred to as "the authorised sign B") conforming as to size, colour and character with that referenced S2 in the said set of drawings, save that (a) the references to the day of the week or time of day may be varied as appropriate and (b) the dimensions of the authorised sign may be varied where required by these amendments to the text of the sign; and
3. directs that it is a condition of this authorisation that the authorised signs A and B may be placed only to indicate the effect of a corresponding Traffic Regulation Order; and



Department  
for Transport

GT50/151/0021

4. directs, without prejudice to any statutory provision to the like effect, that it is a condition of this authorisation that the erection of the authorised signs A and B at or near the said sites shall continue to have effect only until such day as may be appointed by one month's notice given by the Secretary of State in writing to the traffic authority for the removal or alteration of the authorised sign and on that day the said authorisation shall, without prejudice to the giving of any further authorisation or direction, cease to have effect.


The provisions of Regulations 12, 18 and 19 of the Traffic Signs Regulations 2002 (Part I of SI 2002/3113) shall apply to the authorised signs A and B in the same manner as they apply to the sign shown in diagram 2110 in Schedule 7 to those Regulations.

This authorisation is issued in addition to the one issued on 20 February 2013 under reference GT50/151/0017.


This authorisation replaces the one issued 4 November 2013 under reference GT50/151/0019 which is hereby revoked.


Dated ..... 6 March ..... 2014

Signed by authority of the Secretary of State

 

A Delegated Official of the Department for Transport

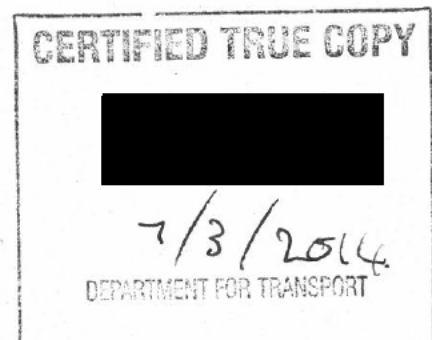

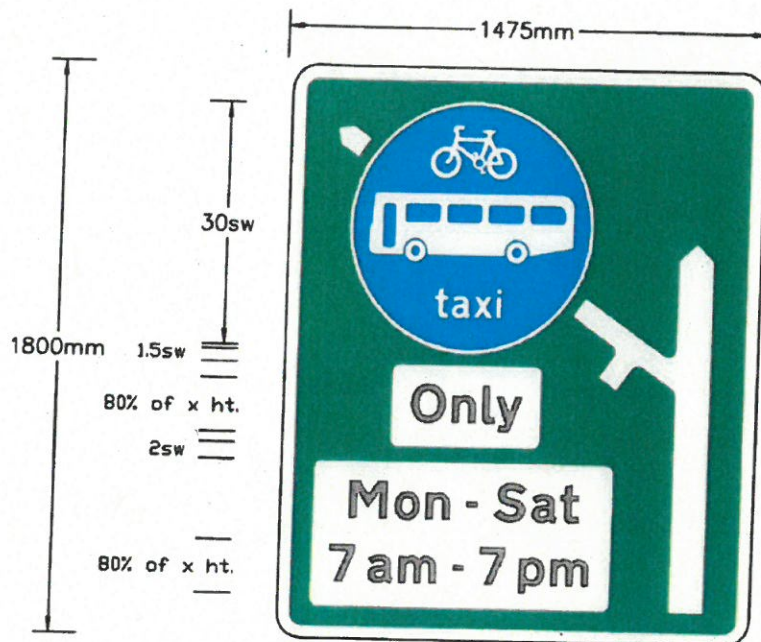

**NOTE**

Supplementary plate:

- White background
- Black letters
- 80mm x height



Main sign:

- Green background
- White border/letters


**Department for Transport**

Date: 6 March 2013

No. GT50/151/0021-2

Rev		Revision details		Chkd	Appd	Date
<p>Project Name South Lane Bus Gate at Young StreetDfT Re-authorisation</p>						
<p>Drawing Title DfT Authorisation sign 1</p>						
<p>Original Drg Size : A4    Dimensions : - Scale : NTS    Copyright © Amey</p>						
Client		<p>amey  working with </p>				
Drawing No		Rev				
TR-CO00208022-DfT 2						



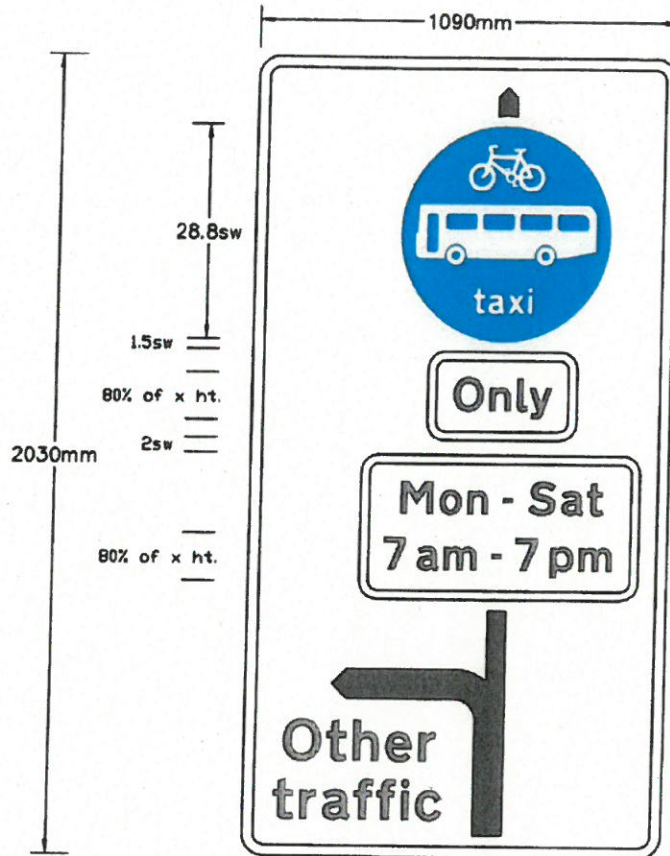



**NOTE**

- Supplementary plate:
- White background
  - Black border/letters
  - 75mm x height (80%)

**Main sign:**

- White background
- Black border/letters

Rev					Revision details					Chkd					Appd					Date																			
Design					Pre					For					omment					Chkd					For					ander									
Appd					For					construction					s					constructed					Date					✓									
Project Name																				South Lane Bus Gate at Young StreetDfT																			
Re-authorisation																				Drawing Title																			
DfT Authorisation sign 2																				Client																			
www.amey.co.uk																				 																			
Original Drg Size : A4																				Dimensions : -																			
Scale : NTS																				Copyright © Amey																			
Drawing No																				Rev																			
TR-CO00208022-DfT 3																																							



YOUNG STREET

city Tower

Location for S1

Location for S2

ST MARY'S GATE

Subway

Subway

Department for Transport

Date: 6 March 2013

No. GT50/151/0021-1

Reproduced from the Ordnance Survey map with the permission of the Controller of Her Majesty's Stationery Office. © Crown Copyright Material. Licence No. 100018516.

Rev	Revision details	Chkd	Appd	Date
1	Initial design			
2	Design E			
3	Design F			
4	Design G			
5	Design H			
6	Design I			
7	Design J			
8	Design K			
9	Design L			
10	Design M			
11	Design N			
12	Design O			
13	Design P			
14	Design Q			
15	Design R			
16	Design S			
17	Design T			
18	Design U			
19	Design V			
20	Design W			
21	Design X			
22	Design Y			
23	Design Z			

Client

Project Name

Project Title

Original Dwg. Size

Scale

Dimensions

Copyright

Drawing No

Rev