



STOCKPORT
METROPOLITAN BOROUGH COUNCIL

Services to Place
Stopford House
Stockport,
SK1 3XE

THE METROPOLITAN BOROUGH COUNCIL OF STOCKPORT (HEATON LANE, STOCKPORT) (BUS GATE) AND (REVOCATION) ORDER 2021.

The road markings and signs for the westbound and eastbound Bus Gate on Heaton Lane, between Astley Street and A560 King Street West, and Astley Street and A6 Wellington Road North, Stockport; have been introduced in accordance with the Traffic Signs Regulations and General Directions 2016.

Name: Eraina Smith

Position: Network and Infrastructure Manager

Signed:

A handwritten signature in black ink, appearing to be 'Eraina Smith', written over a horizontal line.

Date: 10th January 2024

Network Management, Services to Place, Stockport Metropolitan Borough Council.

This map is reproduced from Ordnance Survey material with the permission of Ordnance Survey on behalf of the Controller of Her Majesty's Stationery Office. Crown copyright and may lead to prosecution or civil proceedings. Stockport Metropolitan Borough Council 100019571 2019

- NOTES
1. ALL DIMENSIONS ARE IN METRES UNLESS STATED OTHERWISE.
 2. THIS DRAWING SHALL BE READ IN CONJUNCTION WITH ALL RELATED DOCUMENTATION AND STANDARD DETAILS.
 3. THE WORKS SHALL BE CARRIED OUT IN ACCORDANCE WITH THE SPECIFICATION FOR HIGHWAY WORKS AND SMC STANDARD DETAILS.
 4. CONFLICTING INFORMATION SHOWN ON THE ENGINEER'S DRAWINGS OR OTHERWISE NOTED ON THE DRAWING MUST BE REFERRED TO THE ENGINEER BEFORE THE WORKS COMMENCE.
 5. TRAFFIC SIGNS & ROAD MARKING REFERENCES REFER TO TSDG CHAPTER 5 LATEST EDITION.
 6. CONTRACTOR TO ALLOW FOR HEAT TIE-IN AND CONTINUATION.
 7. ALL CONTROLLED CROSSING WARNINGS TO BE CAST ALLOY STUDS 100mm SQUARE AS PER DRAWING S17/P1/04.

KEY



FOR CONSTRUCTION

C05	SEE	NO	10/10/21	SEE DATE ROAD MARKING ADDED
C04	JAB	GM	17/07/20	TOTAL CROSSING POSITION ADDED
C03	JAB	GM	16/07/20	NO ENTRY MARKING ADDED
C02	DR	JAB	16/07/20	LANE/FLYOVER/PAVEMENT CHANGES FOLLOWING CLIENT CHANGE
C01	DR	JAB	16/07/20	DESIGNED FOR CONSTRUCTION
P03	DR	JAB	16/07/20	STOCKPORT AMENDMENTS
P02	DR	JAB	16/07/20	DOUBLE YELLOW LANE ADDED
P01	DR	JAB	17/07/20	FIRST ISSUE
Rev	Drawn	Checked	Issue	Revision Details

AMENDMENTS

STOCKPORT
METROPOLITAN BOROUGH COUNCIL
COUNCIL OFFICE
100019571
DATE: 17/07/20

0527-706
A6 HEATON LANE
JUNCTION CHANGES AND
HEATON LANE BUSWAY

Drawing Title
FULL SITE
ROAD MARKINGS

Drawn	DR	Engineer	JXB	Checked	GM	Approved	BD
Date	17/09/20	Date	17/09/20	Date	17/09/20	Date	17/09/20
Scale	A1	Scale	1:250	Scale	1:250	Scale	1:250
Revision	No.	Revision	No.	Revision	No.	Revision	No.
	5439-WSP-00-ZZ-DR-CV-1200		C05		C05		C05

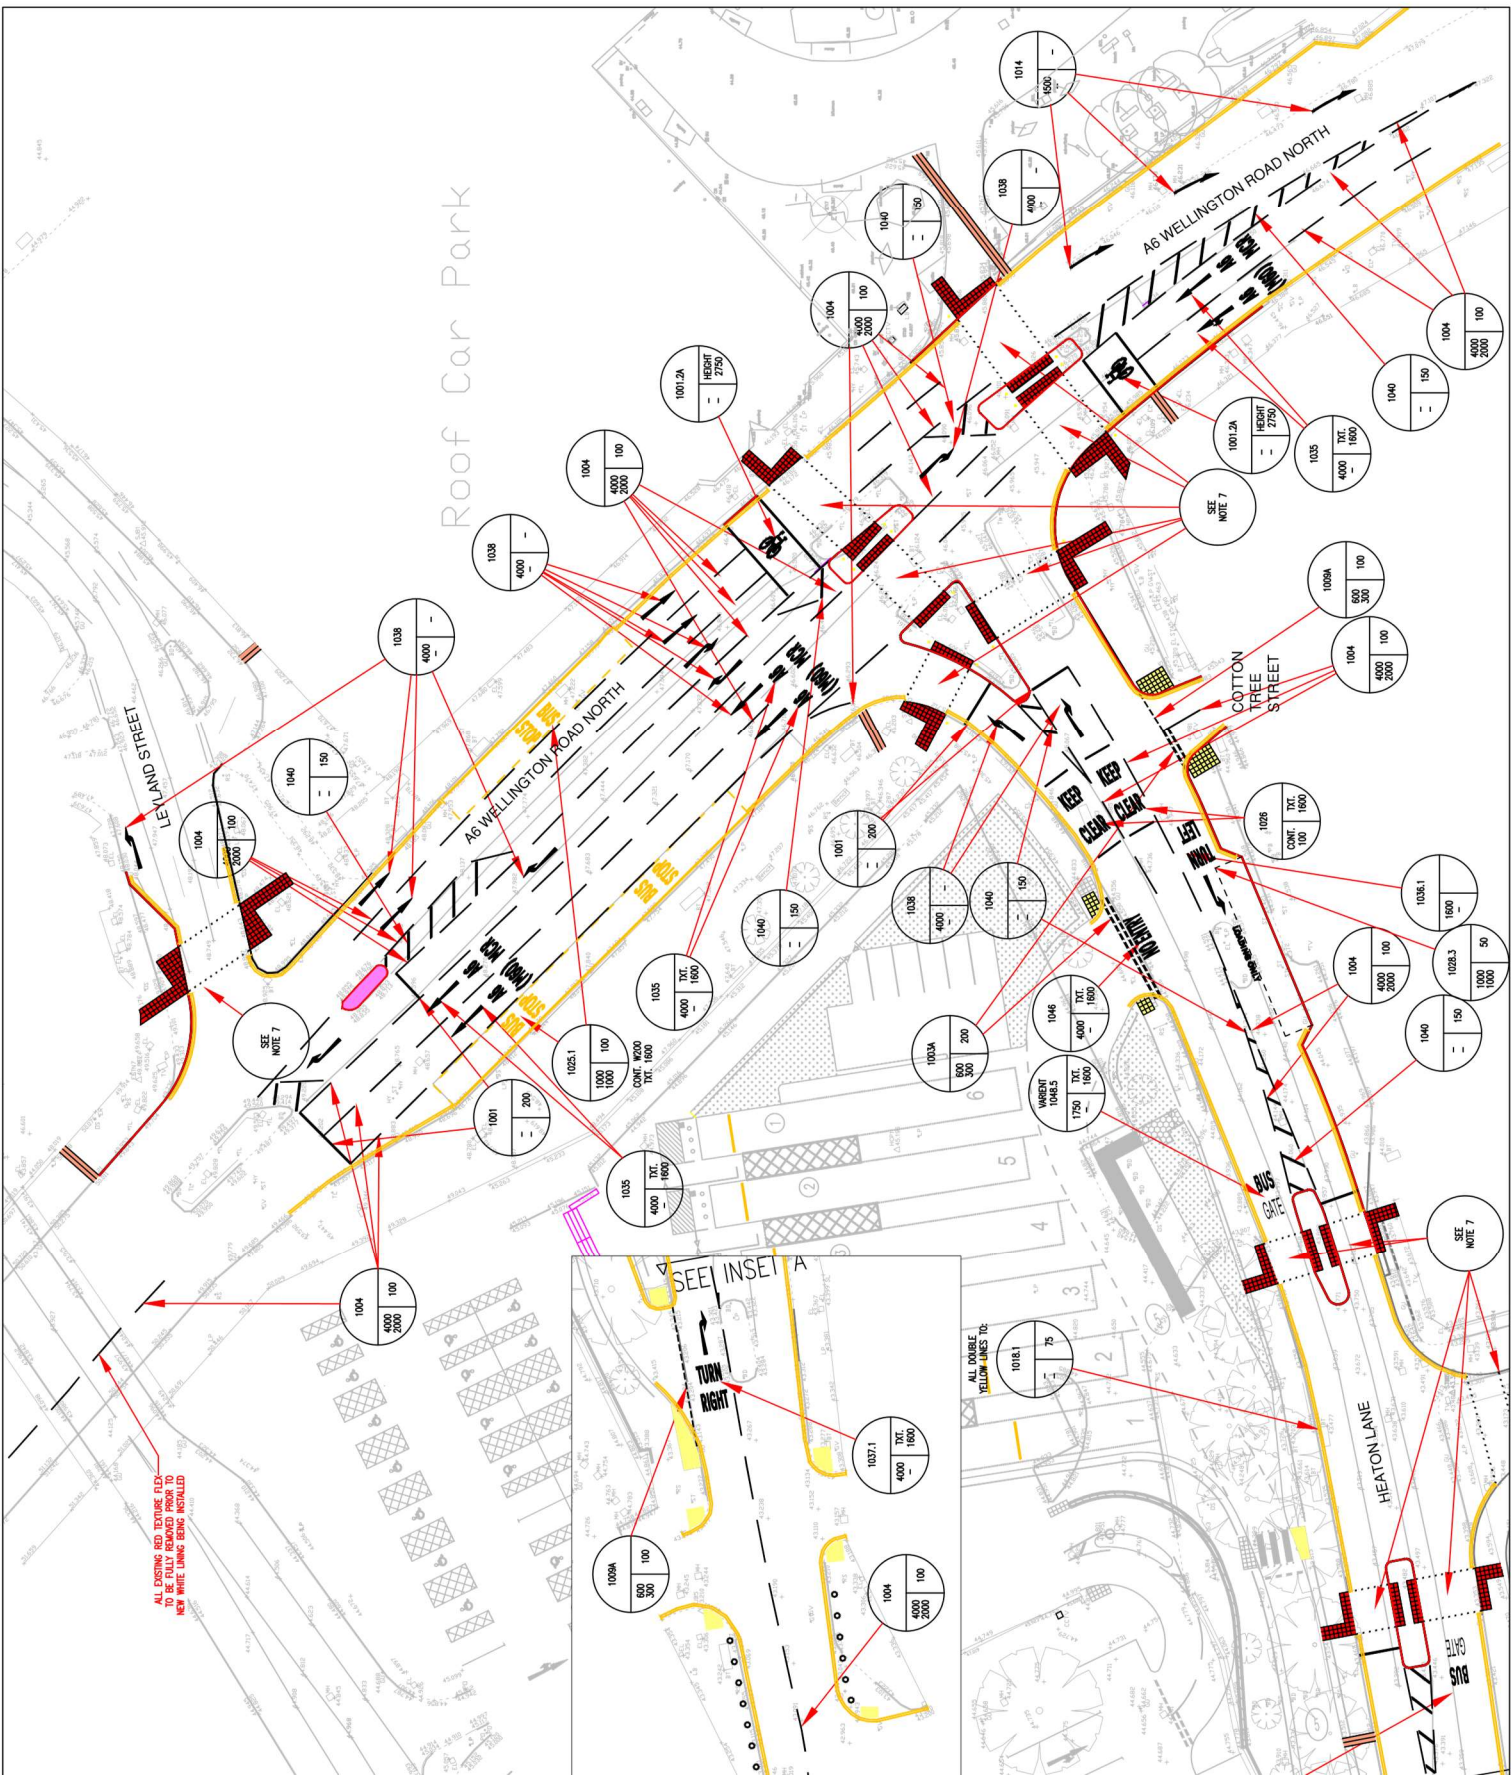


Figure 1: A6 Wellington Road North – Northbound
(Heaton Lane jct approach)



Figure 2: A6 Wellington Road North - Southbound

At junction with Travis Brow Link Road, No directional signage to Heaton Lane



Figure 3: A6 Wellington Road North – Southbound (Heaton Lane jct approach)



Figure 4: Approach from A560 Great Egerton Street to Heaton Lane roundabout



Figure 5: Approach from A560 King Street West To Heaton Lane Roundabout



Figure 6: Approach from A5145 Travis Brow to Heaton Lane roundabout



Figure 7: Heaton Lane – Eastbound (Astley Lane jct approach)

No through route on Heaton Lane signage



Figure 8: Heaton Lane – Eastbound (Astley Lane jct approach) Directional Signage



Figure 9: Heaton Lane – Eastbound (Astley Lane jct approach) Directional road markings



Figure 10: Heaton Lane – Eastbound Bus Gate gateway signage



Figure 11: Heaton Lane – Eastbound Bus Gate road markings



Figure 12: Heaton Lane – Westbound Directional Signage and road markings



Figure 13: Heaton Lane – Westbound Bus Gate gateway signage



Figure 14: Heaton Lane – Westbound Bus Gate road markings



Figure 15: Astley Street (westerly side, roughly 25 metres south of jct with Heaton Lane)



Figure 16: Astley Street (easterly side, roughly 30 metres south of jct with Heaton Lane)

