


Lady Lane

Ealing Way

Westfield Way

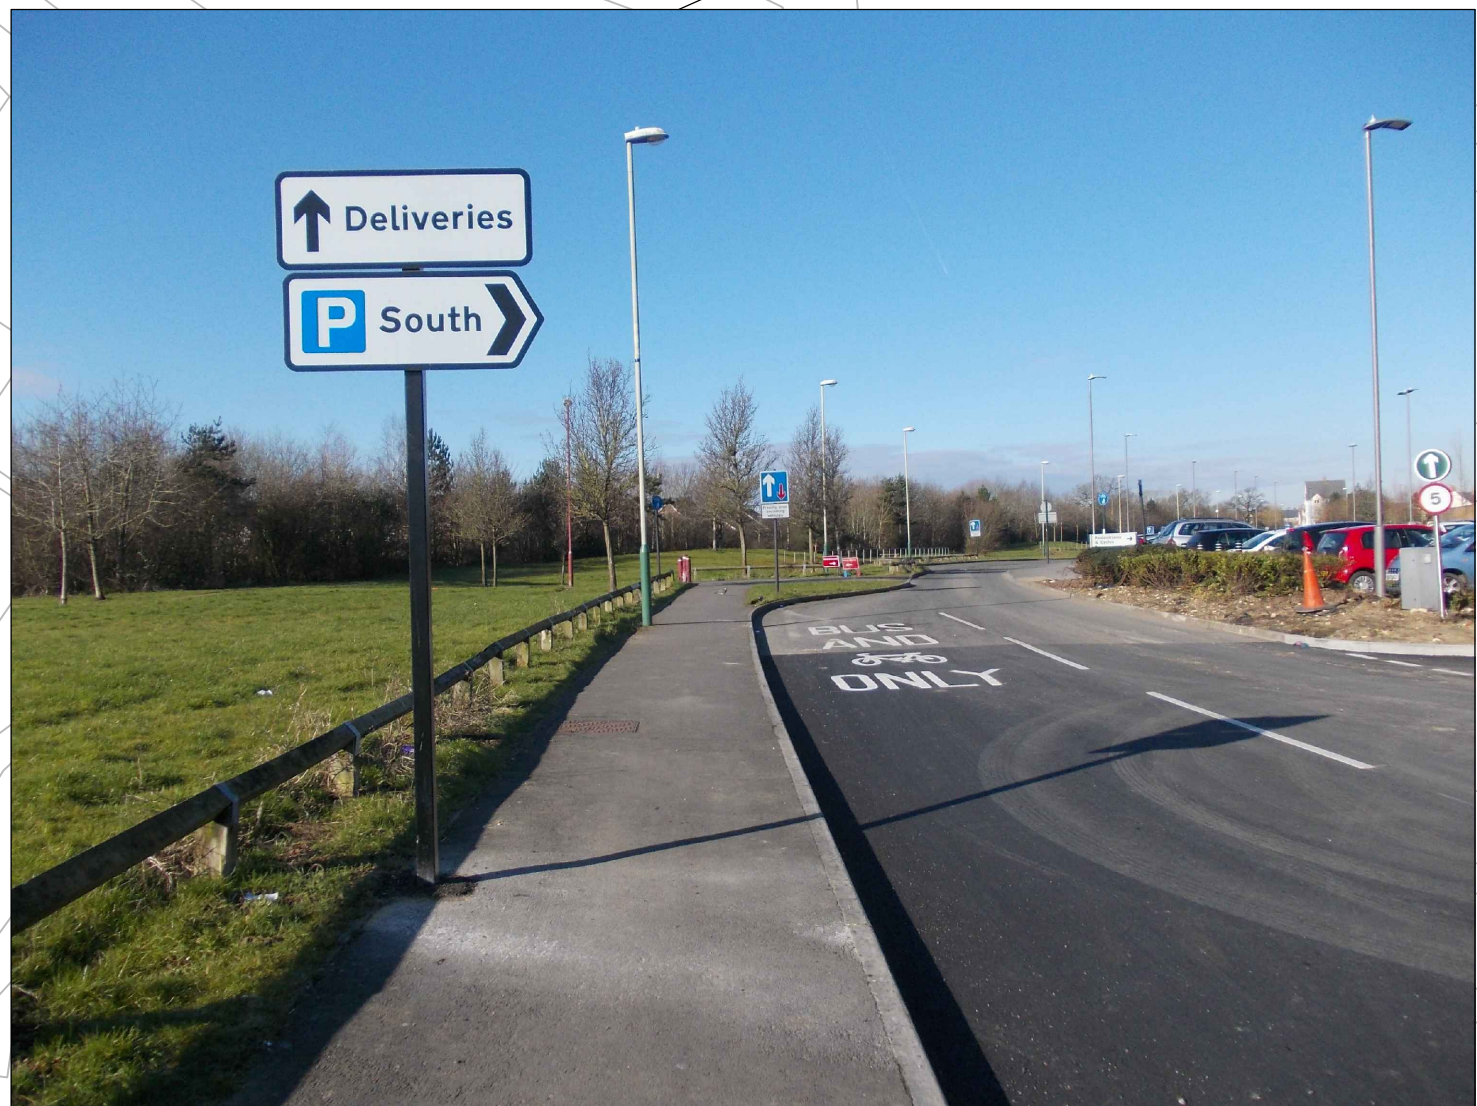

This map is reproduced from Ordnance Survey material with the permission of Ordnance Survey on behalf of the Controller of Her Majesty's Stationary Office Crown copyright. Unauthorised reproduction infringes Crown copyright and may lead to prosecution or civil proceedings. Swindon Borough Council 100024296 (2016)

Notes:

1. Designed to OS survey
2. All dimensions are in Metres unless otherwise stated.

UPDATED

Feb 2017

Revisions



Wat Tyler House West
Swindon SN1 2JH
Telephone (01793) 463000

SAFE & EFFECTIVE HIGHWAY NETWORK

Mazurek Way

Bus Enforcement Plan

Designed SW	Scale N.T.S	Date 18-03-16	Revision
Drawn SW	Drawing no.		
Checked	Mazurek Way - 002		A

0 5 10
1:100 @ A1
1:200 @ A3