


Grid Ref: F 29

Location of camera

Revision No: 0

Date:

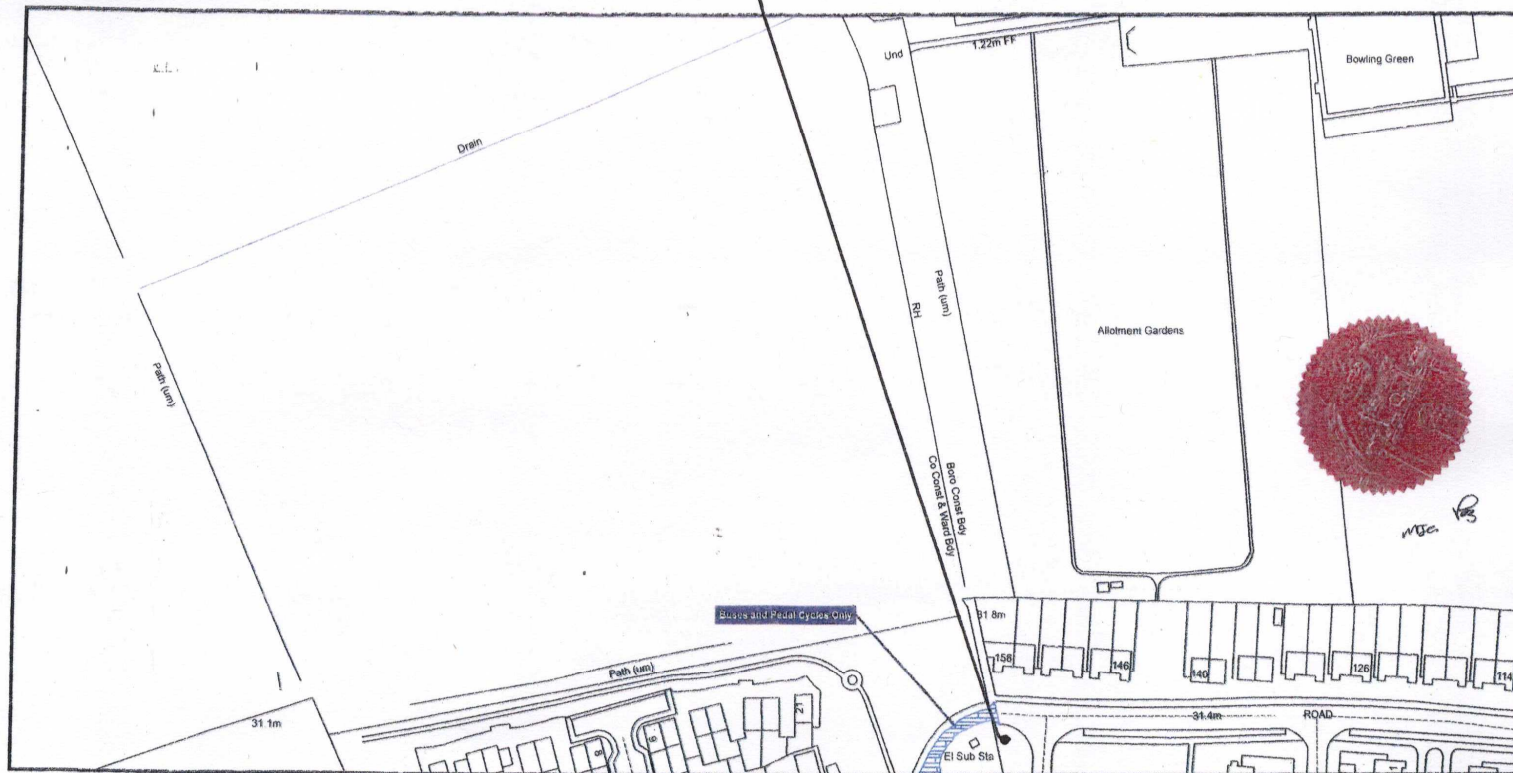

**Bedford Borough Council (Bus Lanes and Bus Only Streets,  
The Borough of Bedford) Consolidation Order 2014**

Bedford Borough Council  
Borough Hall  
Cauldwell Street  
Bedford MK42 9AP

Reproduced from the Ordnance Survey map with the permission of Her Majesty's Stationary Office © Crown Copyright Licence  
No. LA077127 (2014). Unauthorised reproduction infringes Crown Copyright and may lead to prosecution or civil proceedings.

Scale - 1:1,250




Grid Ref: F 30

Location of signs in photographs 'A', 'B' & 'C'

Revision No: 0

Date:

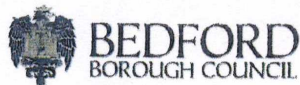

**Bedford Borough Council (Bus Lanes and Bus Only Streets,  
The Borough of Bedford) Consolidation Order 2014**

**Bedford Borough Council  
Borough Hall  
Cauldwell Street  
Bedford MK42 9AP**

Reproduced from the Ordnance Survey map with the permission of Her Majesty's Stationary Office © Crown Copyright Licence No. LA077127 (2014). Unauthorised reproduction infringes Crown Copyright and may lead to prosecution or civil proceedings.

Scale - 1:1,250







**Photograph 'A'**





**Photograph 'B'**





Photograph 'C'