

**Bedford Borough Council (Bus Lanes and Bus Only Streets,
The Borough of Bedford) Consolidation Order 2014**

**Bedford Borough Council
Borough Hall
Cauldwell Street
Bedford MK42 9AP**

Reproduced from the Ordnance Survey map with the permission of Her Majesty's Stationary Office © Crown Copyright Licence No. LA077127 (2014). Unauthorised reproduction infringes Crown Copyright and may lead to prosecution or civil proceedings.


Scale - 1:1,250



Grid Ref: F 30

Revision No: 0

Date:

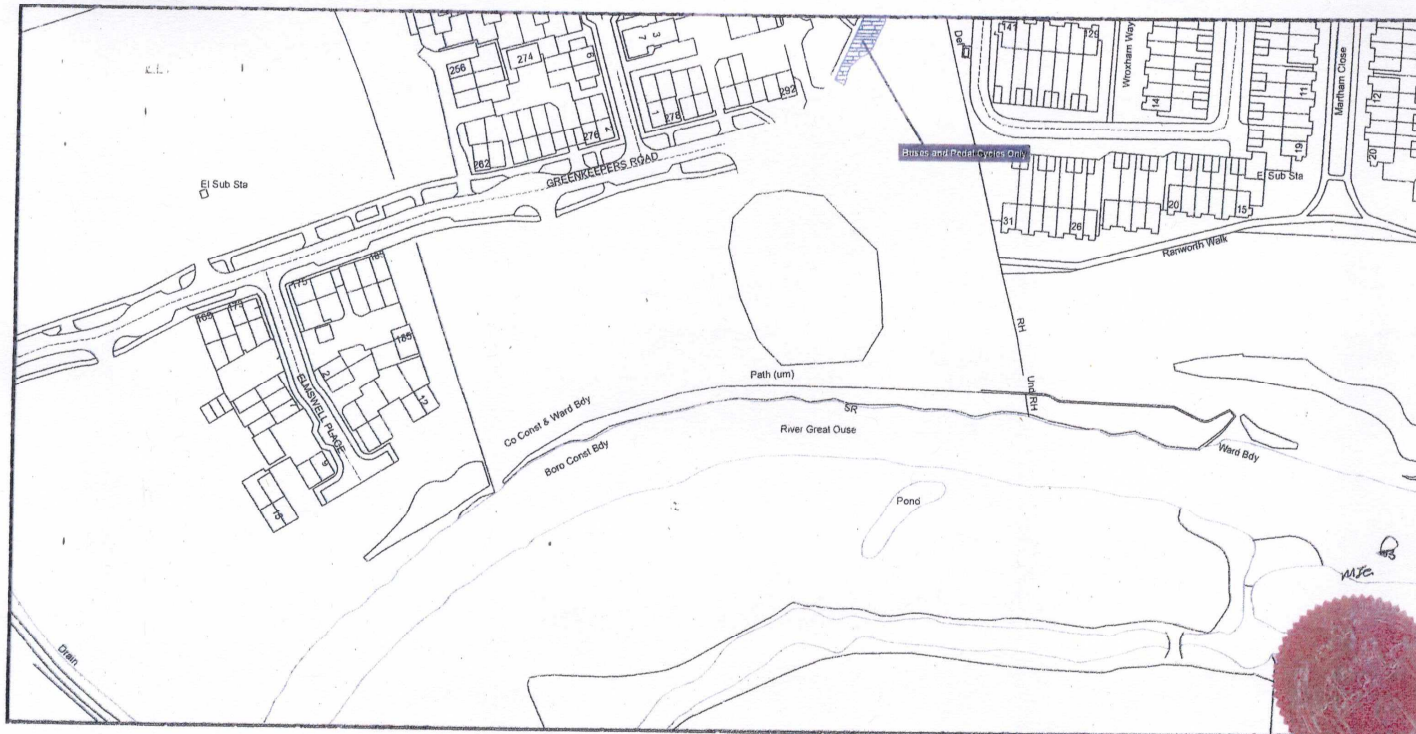

**Bedford Borough Council (Bus Lanes and Bus Only Streets,
The Borough of Bedford) Consolidation Order 2014**

**Bedford Borough Council
Borough Hall
Cauldwell Street
Bedford MK42 9AP**

Reproduced from the Ordnance Survey map with the permission of Her Majesty's Stationary Office © Crown Copyright. Licence No. LA077127 (2014). Unauthorised reproduction infringes Crown Copyright and may lead to prosecution or civil proceedings.

Scale - 1:1,250





Photograph 'A'



Photograph 'B'