


DRAWING No. _____

LEGEND

 Sign post location

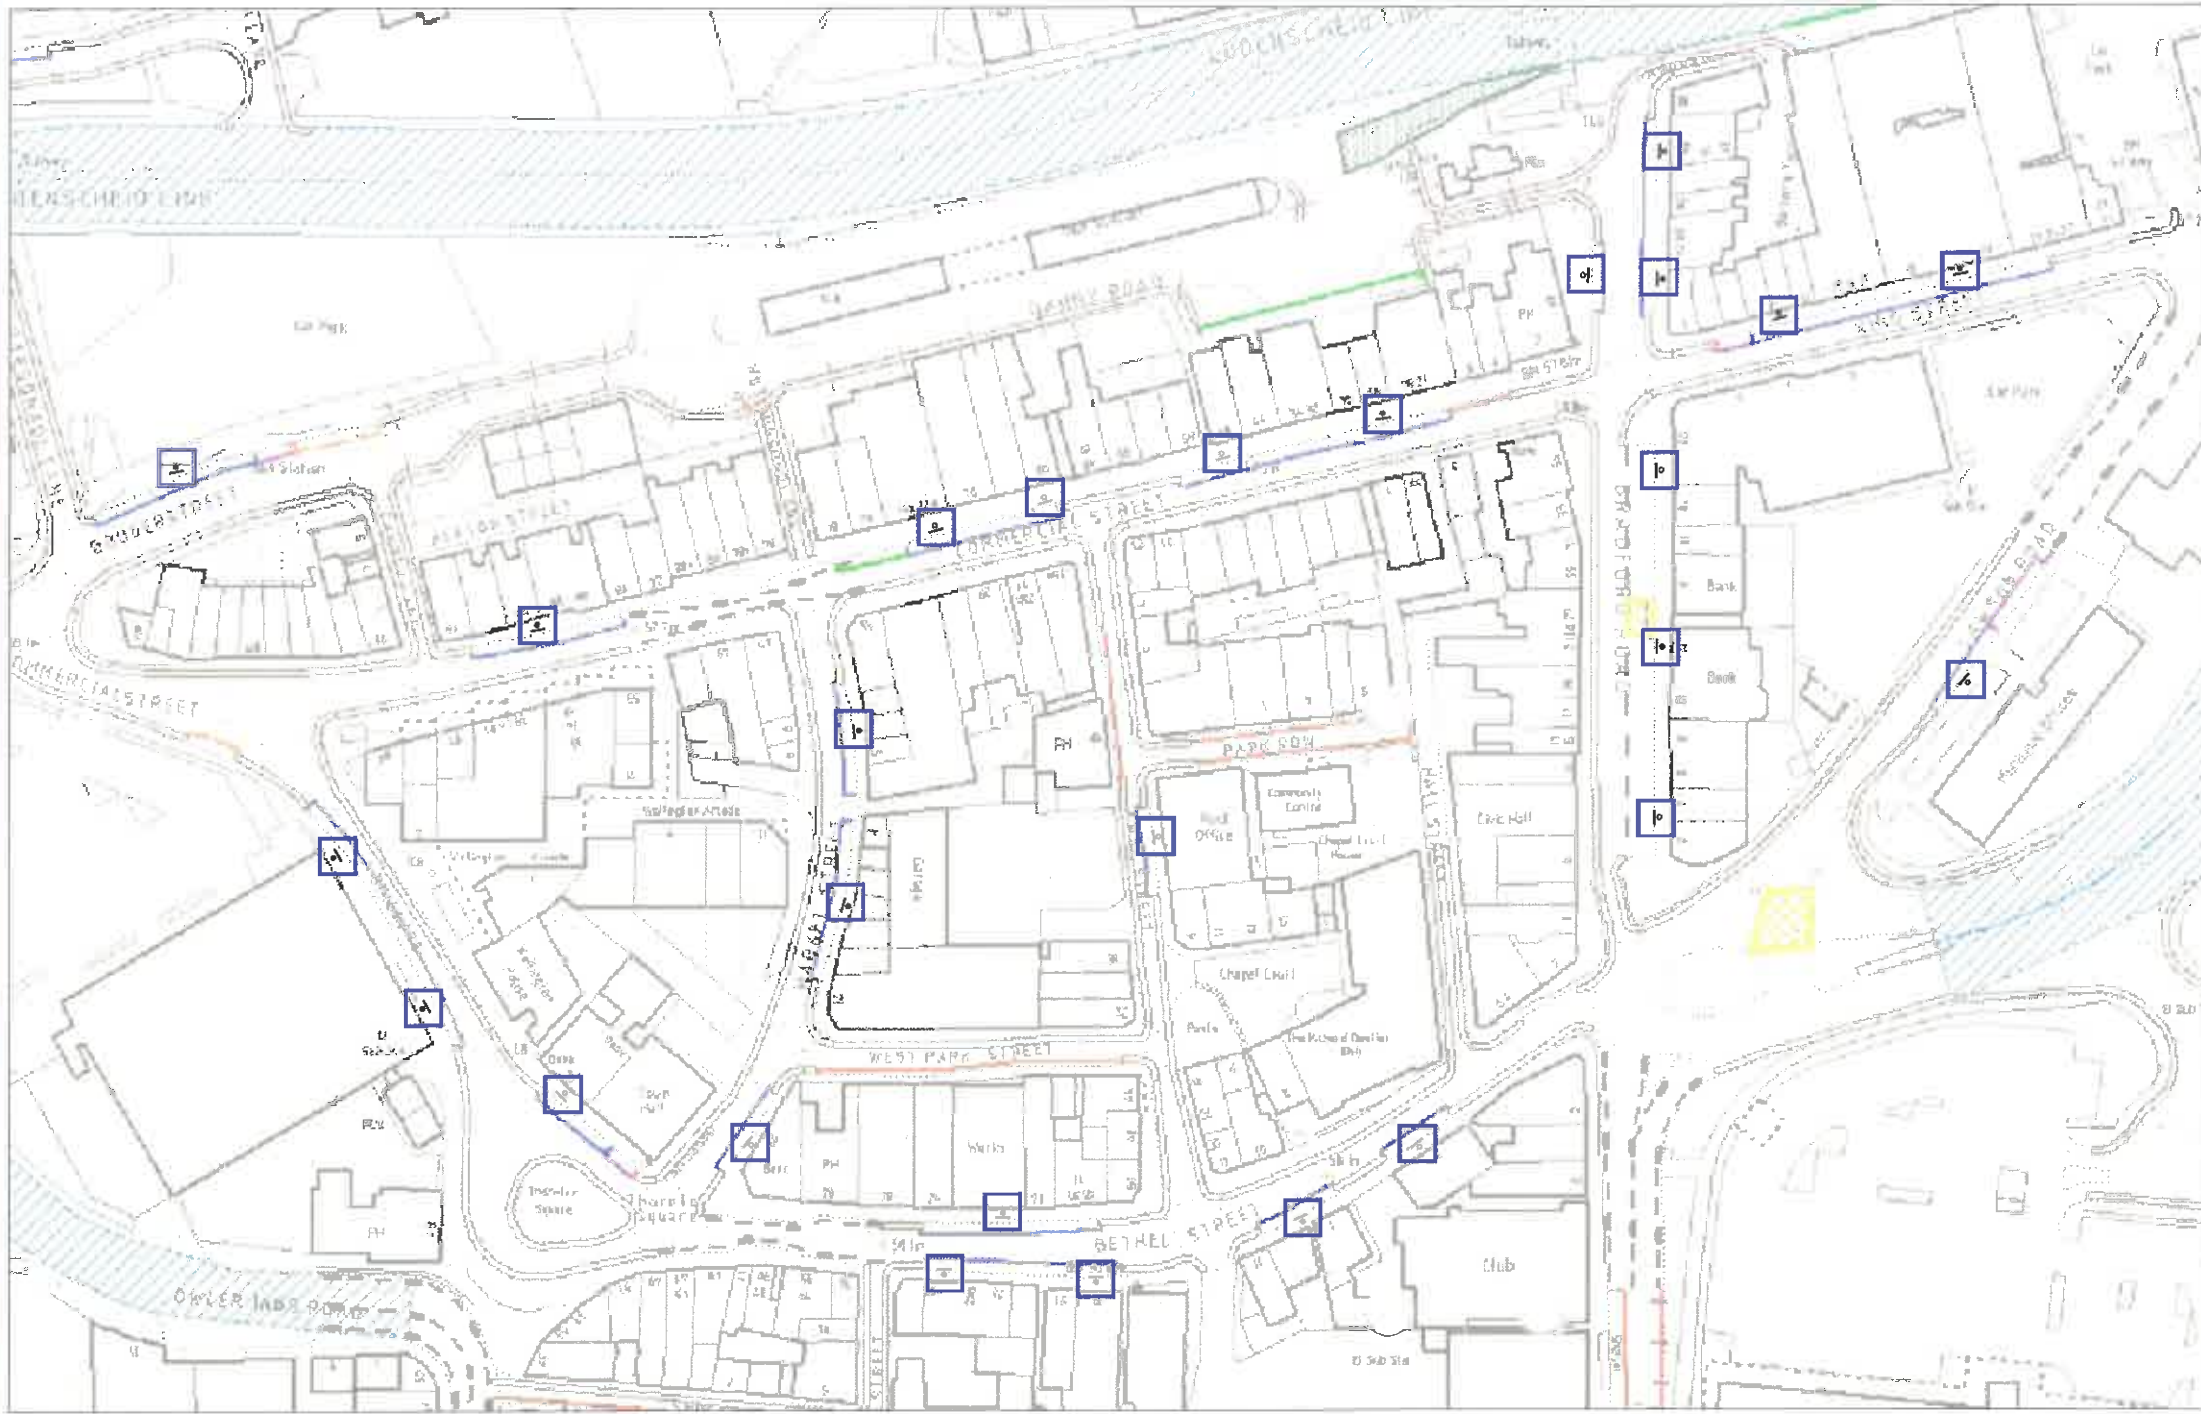

Department for Transport
 Date 16/6/2010
 GTC/6/19/109/1011-1



Scheme Ref. Brighouse Town Centre	
Sign Ref. Combined Plate	x-height 20.0
Letter colour BLACK	SIGN FACE
Background WHITE	Width 365mm
Border BLACK	Height 410mm
Material Class RA2 (12899-1:2007)	Area 0.15sq.m

REV.	DATE 24.05	REVISION DETAILS Sign Plate Amended	DRN.	CHKD.	APPRD.
PROJECT TITLE BRIGHOUSE TOWN CENTRE PRIVATE HIRE RESTRICTIONS					
DRAWING TITLE SIGN POST LOCATIONS DIAGRAM (for DEPARTMENT FOR TRANSPORT)					
			M. T. HIBBINS HEAD OF ENGINEERING SERVICES NORTHGATE HOUSE NORTHGATE HALIFAX, HX1 1UN		
OFFICE PROJECT NUMBER			DRAWING STATUS DRAFT/FINAL		
DESCRIPTION	DRG. SIZE A3	DRAWN BB	CHECKED EH	APPROVED DLB	DATE FEB 10
SCALE 1:1250 (A3)		DRAWING NUMBER 62.1.1.6.413		REVISION A	