



GT46/41/29

ROAD TRAFFIC REGULATION ACT 1984 - SECTIONS 64 AND 65

SPECIAL DIRECTION

The Secretary of State for Transport, in exercise of his powers under Sections 64 and 65 of the Road Traffic Regulation Act 1984 and of all other powers enabling him in that behalf, and by virtue of Direction 51 of the Traffic Signs General Directions 1994 (Part II to SI 1994/1519, "the 1994 Directions"), hereby:-


directs that, notwithstanding the provisions of Direction 22(3) of the 1994 Directions, the road marking shown in diagram 1018.1 in Schedule 6 to the Traffic Signs Regulations 1994 (Part I to SI 1994/1519) need not be used in conjunction with signs to diagram 637.2 in Schedule 2 to those Regulations within the areas highlighted in yellow on the attached schedule of plans numbered GT46/41/29(Pt 1) -5.


Dated16 October.....2002


Signed by authority of the Secretary of State

.....Wemy.....

A Grade 7 official in the Department for Transport

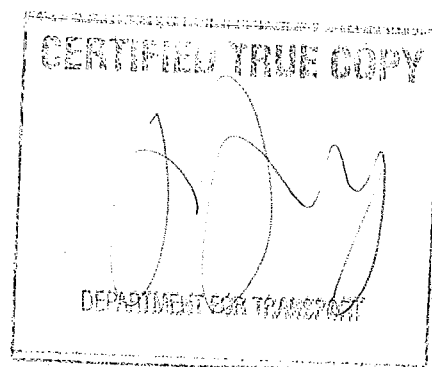

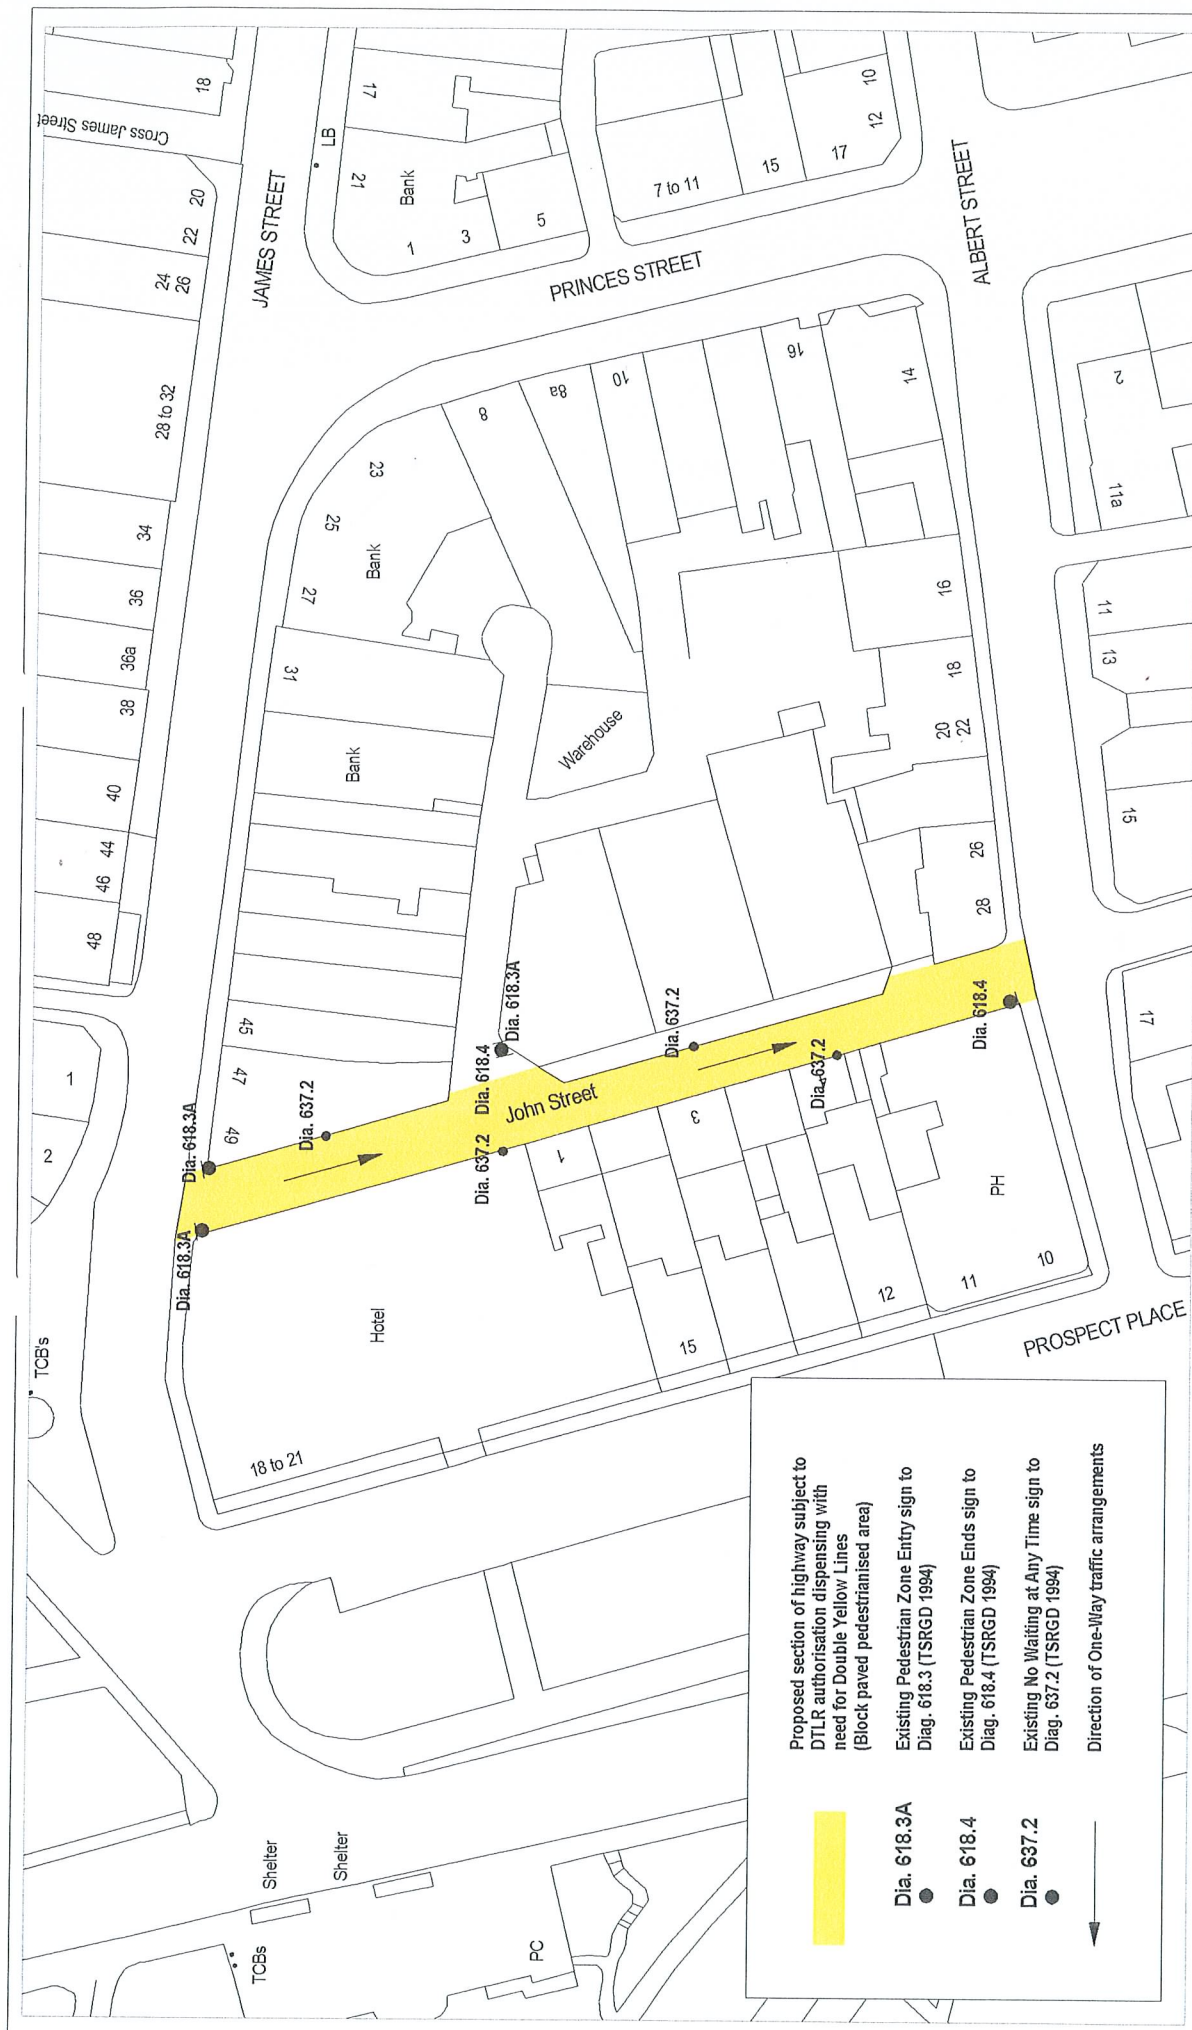

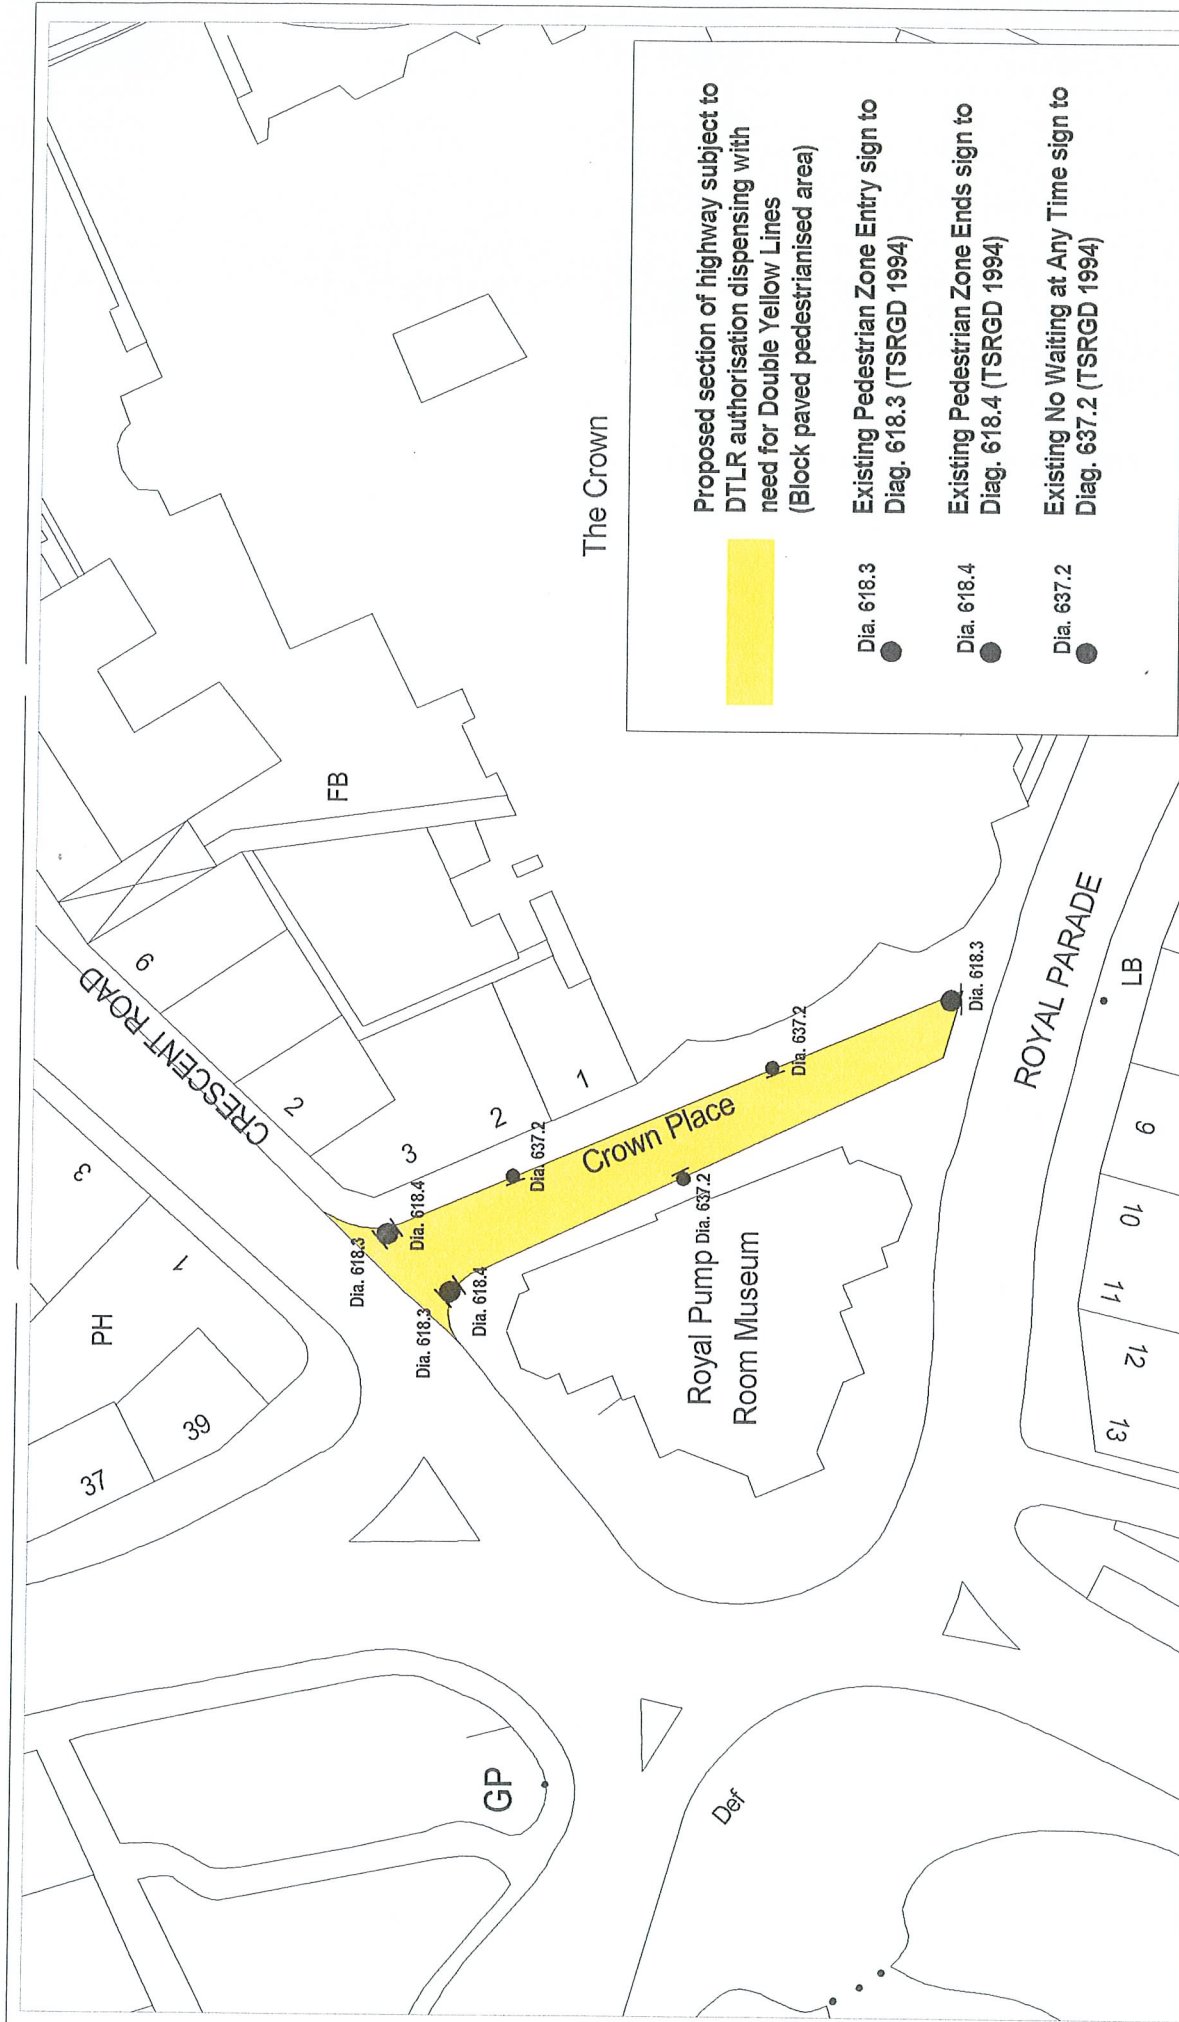

Crown Place, Harrogate

SCALE: 1:500
Originating Group:

DRAWN BY: Paul Ryan

DATE: May 2002
Drawing No.:

Pedzone4.ecw

Reproduced from the Ordnance Survey mapping with the permission of the Controller of Her Majesty's Stationery Office. © Crown copyright. Unauthorised reproduction infringes Crown copyright and may lead to prosecution or civil proceedings. Harrogate Borough Council LA078166 1998.