


PW T/EL/74



GOVERNMENT OFFICE  
FOR THE NORTH WEST

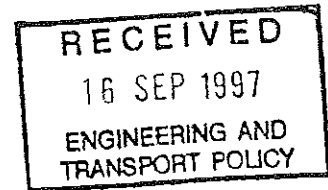

County Surveyor and Bridgemaster  
Lancashire Country Council  
P O Box 9  
Guild House  
Cross Street  
Preston PR1 8RD

Infrastructure and Planning Group  
Sunley Tower  
Piccadilly Plaza  
Manchester M1 4BE  
Direct Dial: 0161 952 4262  
Switchboard: 0161 952 4000  
GTN: 4301  
Facsimile: 0161 952 4098/4099

Your Ref: ETP/T1/0/27/LAN/NH/JP

Our Ref: GO/TNW 5063/26/3/01

For the attention of Nick Hughes

12 September 1997

101104

Dear Sir

022222

**AUTHORISATION OF NON-PRESCRIBED SIGN - RESTRICTED ZONE, LANCASTER CASTLE**

I enclose for your information and retention, copies of the authorisation, sign drawing and site location plan for the above-mentioned traffic sign, bearing the Department of Transport Number GT 46/9/18-16 and GT 46/9/18-17.

Yours faithfully

Miss E Larsen  
Transport Section

Encs



GT46/9/18

**ROAD TRAFFIC REGULATION ACT 1984 - SECTIONS 64 AND 65**  
**AUTHORISATION OF TRAFFIC SIGNS**

The Secretary of State for Transport, in exercise of his powers under Sections 64 and 65 of the Road Traffic Regulation Act 1984, for the purposes of informing drivers of waiting restrictions at Lancaster Castle, and of all other enabling powers, hereby:-

1. authorises the erection at or within 5 metres of the sites marked with a red cross on the attached plan numbered GT 46/9/18 - 16 of a traffic sign (hereinafter referred to as "the authorised sign A") which shall conform as to size, colour, and character with sign A in the schedule of drawings numbered GT46/9/18 - 17; and
2. authorises the erection at or within 5 metres of the sites marked with a blue cross on the said plan of a traffic sign (hereinafter referred to as "the authorised sign B") which shall conform as to size, colour, and character with sign B in the said schedule of drawings; and
3. directs that the road markings shown in diagram 1018.1 and 1020.1 in Schedule 6 to the Traffic Signs Regulations and General Directions 1994 (SI 1994/1519) need not be used with the authorised signs A and B within the area covered by the restricted zone as shown on the said plan; and
4. directs that it is a condition of this authorisation that the authorised signs may be placed only to indicate the effect of a corresponding Traffic Regulation Order; and
5. directs, without prejudice to any statutory provision to the like effect, that it is a condition of this authorisation that the erection of the authorised



signs at or near the said sites shall continue to have effect only until such day as may be appointed by one month's notice given by the Secretary of State in writing to the traffic authority for the removal or alteration of the authorised signs and on that day the said authorisation shall, without prejudice to the giving of any further authorisation or direction, cease to have effect.

The provisions of Regulations 12, 18 and 19 of the said Regulations shall apply to the authorised sign A in the same manner as they apply to the sign shown in diagram 663 in Schedule 2 to those Regulations.

The provisions of Regulations 12, 18 and 19 of the said Regulations shall apply to the authorised sign B in the same manner as they apply to the sign shown in diagram 637.2 in Schedule 2 to those Regulations.

Dated 22 August 1997




Signed by authority of the Secretary of State

W. H. W. H. W.

A Grade 7 official in the Department of the Environment, Transport and the Regions



Yellow background →

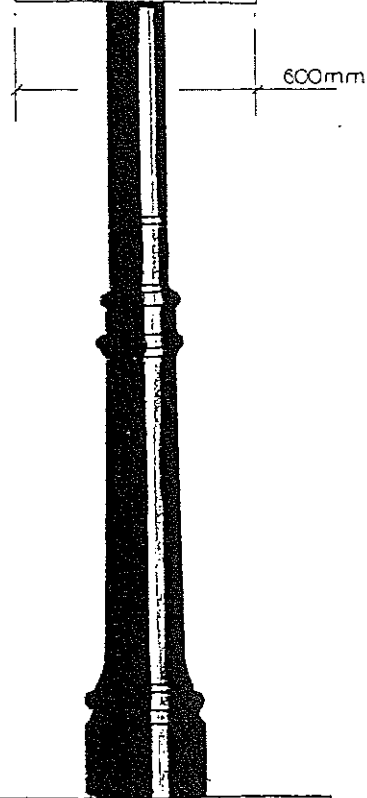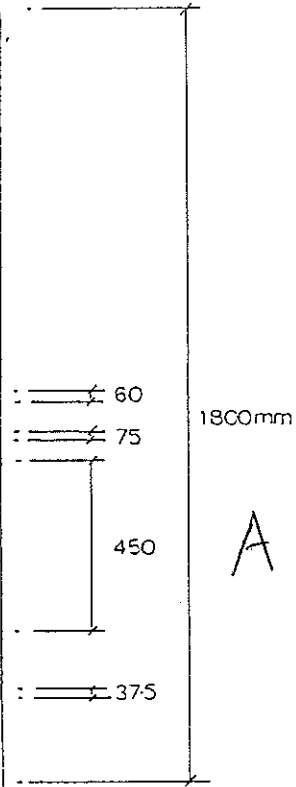
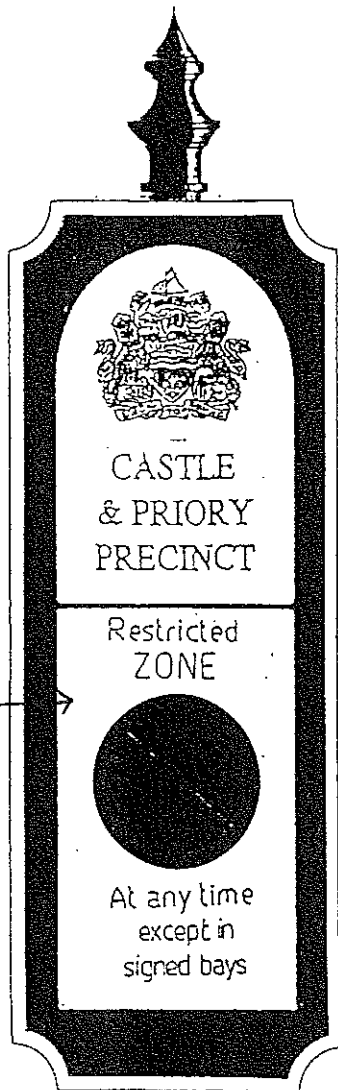


Department of the Environment  
Transport and the Regions  
PL 13  
RMU  
Date 22 August 1997  
No. GT46/9/18-17


### Gateway Sign

Scale 1:200  
OPTION 1.

A. WRIGLEY B. Eng., C. Eng., M.L.C.E.  
CHIEF ENGINEER,  
LANCASTER CITY COUNCIL,  
TOWN HALL,  
MORECAMBE,  
LA4 5AF.  
TEL. MORECAMBE 582000

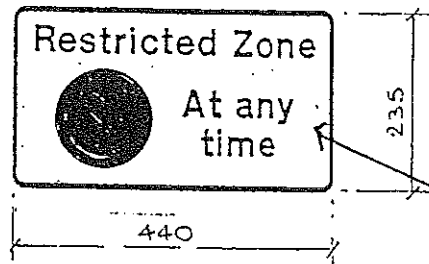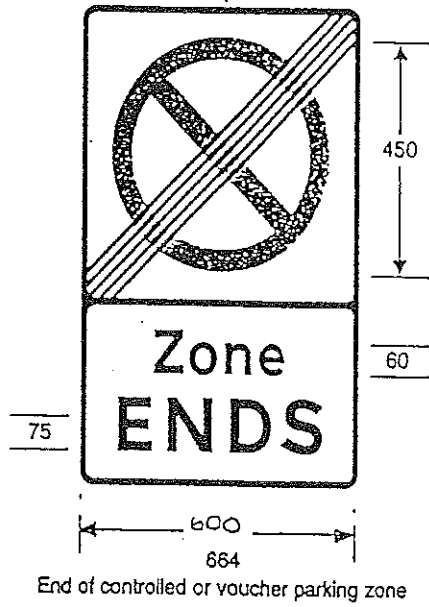

Yellow  
background  
X-height 25mm

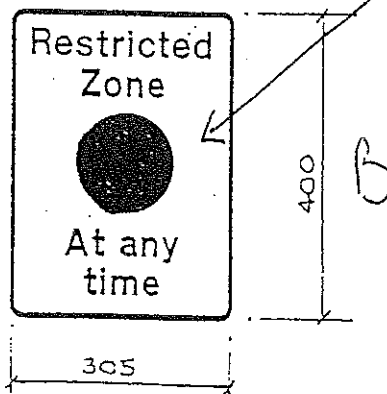

DIAG. 6372

A. WRIGLEY B. Eng., C. Eng., M.I.C.E.

CHIEF ENGINEER





 
 
 
 



TOWN HALL

MORECAMBE


LA4 5AF

 TEL. 0524 582000

**KEY**

-  RESIDENTS PARKING
-  VOUCHER & PAY & DISPLAY PARKING (Maximum 1/2 hour Monday-Saturday)
-  VOUCHER & PAY & DISPLAY PARKING (Maximum 2 hours Monday-Saturday)
-  NO WAITING AT ANY TIME
-  H MARKING
-  REPEATER SIGN (305mm X 400mm)
-  RESIDENTS SIGN 4Nº
-  VOUCHER & PAY & DISPLAY SIGN 4Nº
-  ZONE ENTRANCE SIGN
-  ZONE ENDS SIGN
-  PAY & DISPLAY MACHINE

SCALE 1:250

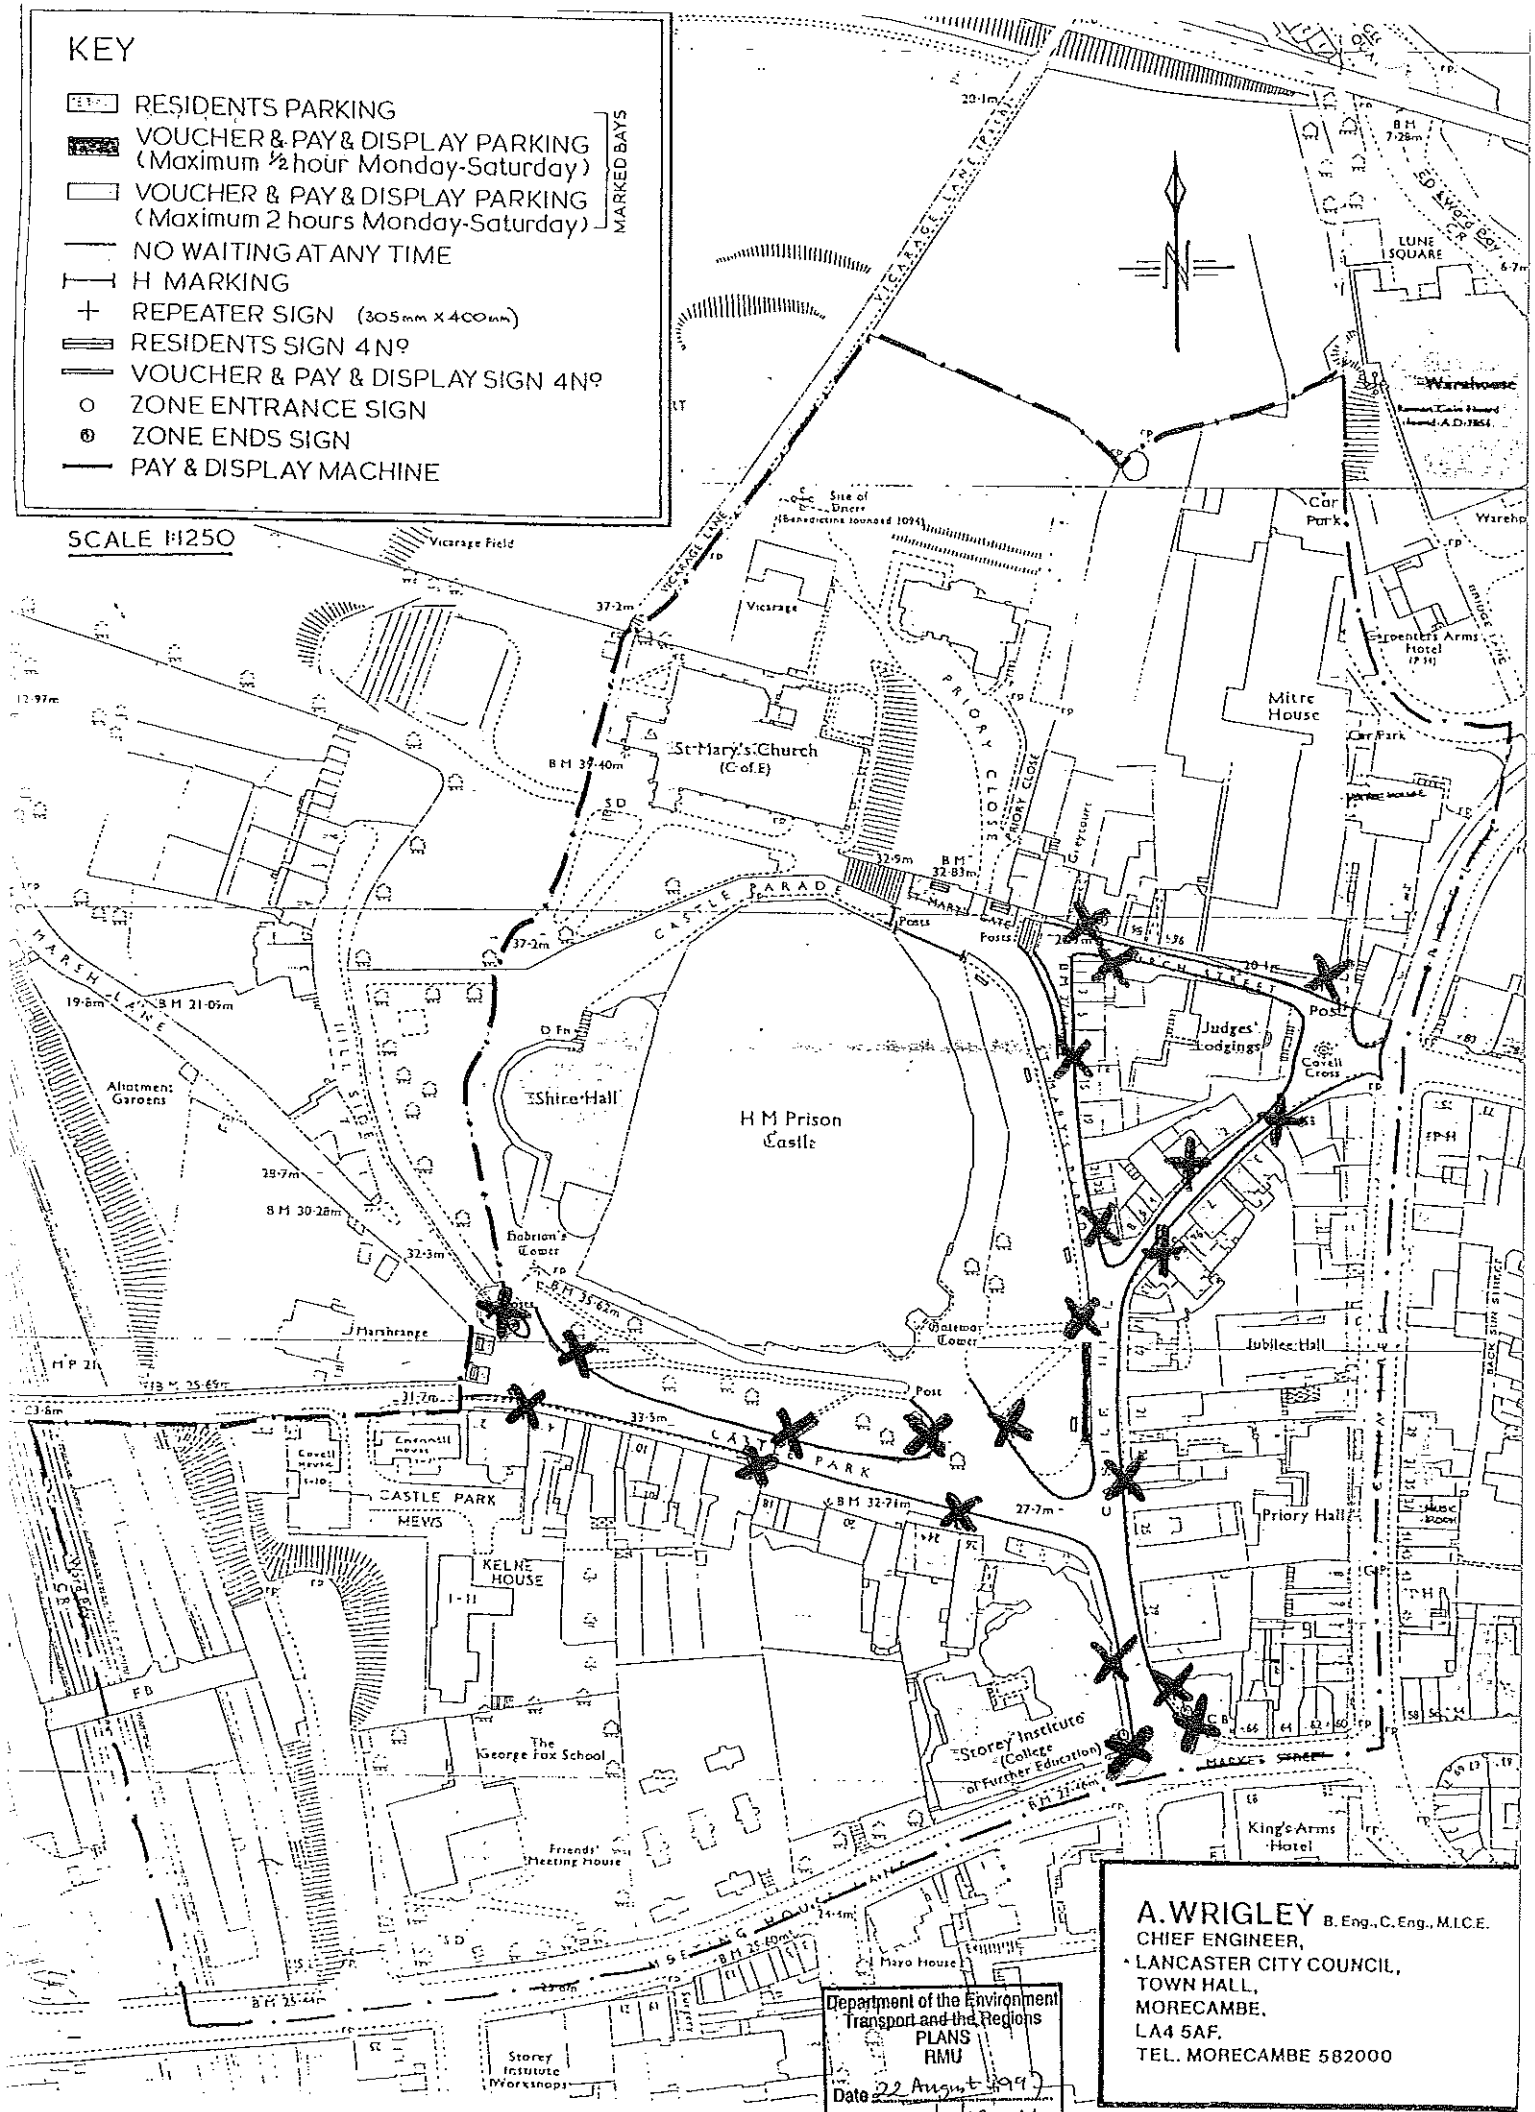

**A. WRIGLEY** B. Eng., C. Eng., M.I.C.E.  
 CHIEF ENGINEER,  
 LANCASTER CITY COUNCIL,  
 TOWN HALL,  
 MORECAMBE,  
 LA4 5AF.  
 TEL. MORECAMBE 582000

Department of the Environment  
 Transport and the Regions  
**PLANS**  
 RMU  
 Date 22 August 1999  
 No. G-T46918-16