


Crown copyright and database rights 2013 Ordnance Survey 100019672

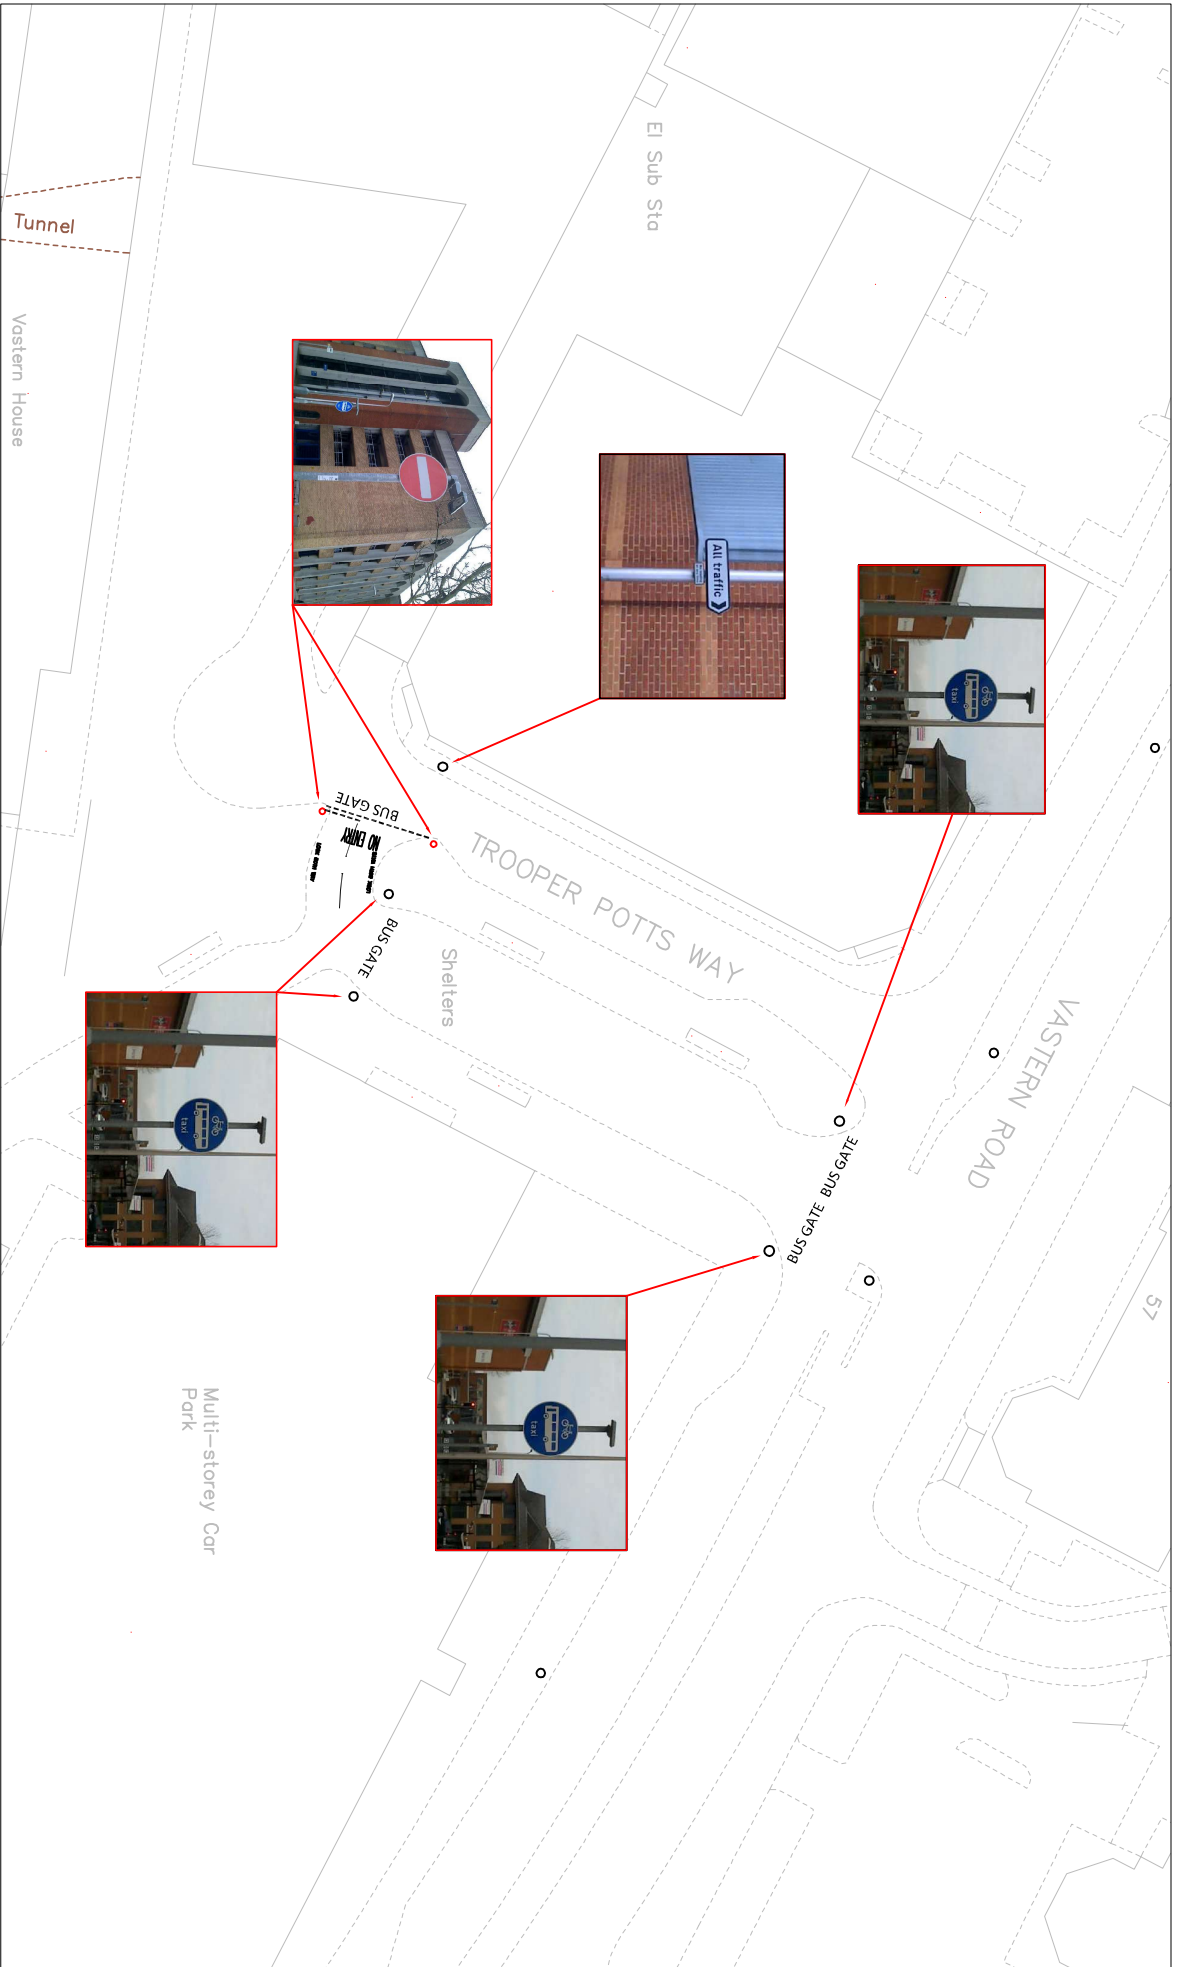

Reading
Borough Council
Working better with you

Transport & Streetcare
Civic Offices
Reading
RG1 2LU



Project

BUS LANE ENFORCEMENT

Scale NTS

Drawn: PC

Date

MAR 17

Checked

Approved

Drawing

EXISTING SIGN LAYOUT

Drawing No.

NM/BUSLANES/TROOPER
POTTS/