



**ROAD TRAFFIC REGULATION ACT 1984 – SECTIONS 64 AND 65
AUTHORISATION OF TRAFFIC SIGNS AND SPECIAL DIRECTIONS**

The Secretary of State for Transport, in exercise of his powers under Sections 64 and 65 of the Road Traffic Regulation Act 1984, and of all other powers enabling him in that behalf, for the purpose of informing road users of permit holder parking places in Scarborough Back Roads, hereby:-

1. authorises the erection at or within 5 metres of the sites marked with a blue cross on the attached schedule of plans numbered GT46/2/78(Pt3)-1 of a traffic sign (hereinafter referred to as "the authorised sign A") conforming as to size, colour and character with that shown at A on the attached drawing GT46/2/78(Pt3)-2, save that the permit holder identification code may be varied as appropriate; and

2. authorises the erection at or within 5 metres of the sites marked with a blue cross on the said schedule of plans of a traffic sign (hereinafter referred to as "the authorised sign B") conforming as to size, colour and character with that shown at B on the said drawings; and

3. directs that it is a condition of this authorisation that the authorised signs A and B may be placed only to indicate the effect of a corresponding Traffic Regulation Order; and

4. directs, without prejudice to any statutory provision to the like effect, that it is a condition of this authorisation that the erection of the authorised signs A and B at or near the said sites shall continue to have effect only until such day as may be appointed by one month's notice given by the Secretary of State in writing to the traffic authority for the removal or alteration of the authorised signs A and B and on that day the said authorisation shall, without prejudice to the giving of any further authorisation or direction, cease to have effect.




The provisions of Regulations 12, 18 and 19 of the Traffic Signs Regulations 2002 (Part I of SI 2002/3113) shall apply to the authorised signs A and B in the same manner as they apply to the sign shown in diagram 660 in Schedule 2 to those Regulations.

Dated 7 September 2005
Signed by the authority of the Secretary of State


K. S. Narayan

A Grade 7 Official of the Department for Transport

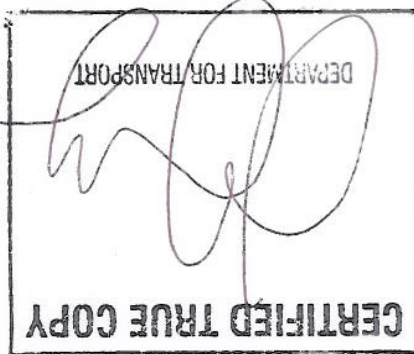

Date

6 September 2005
Cntr 12/78 (13)-1

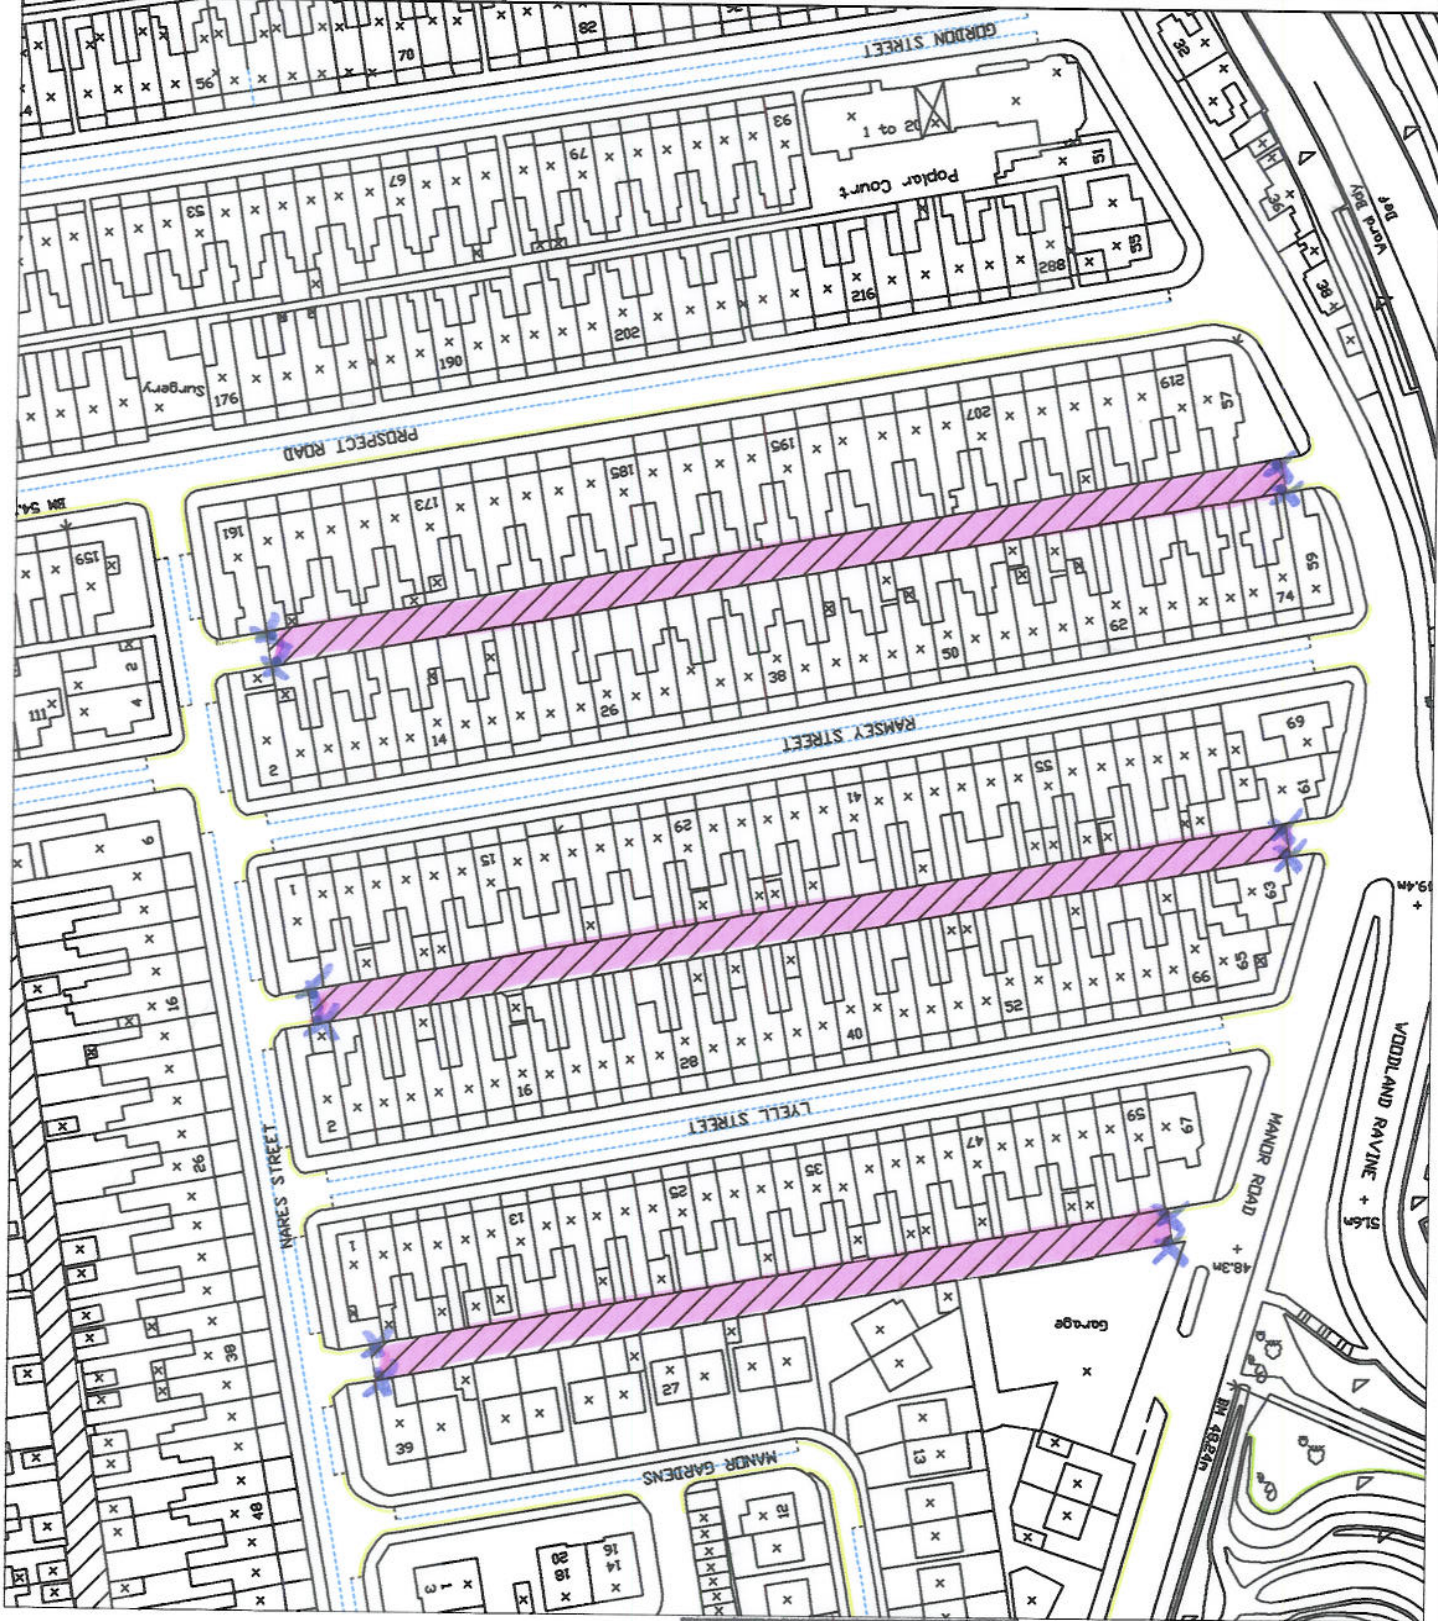

TITLE - Residents Permit Holders Parking Only

LOCATIONS - Prospect Rd, Ramsey Street and Lyle Street back roads

SCALE - 1:1250 DRAWN BY - Matthew Baldwin DATE - 1/07/2005

DRAWING No. - EPS / TT / RPP0 / 01

NOTES - Extent of the back roads that require DfT authorisation for Resident Permit Holders Parking Only

John Riby, Head of Engineering and Procurement Services, Town Hall
St Nicholas Street, Scarborough, YO11 2HG



A great place to live, work & play

John Riby, Head of Engineering and Procurement Services, Town Hall
St Nicholas Street, Scarborough, YO11 2HG


NOTES -  Extent of the back roads that require DfT authorisation for Resident Permit Holders Parking Only

DRAWING No. - EPS / TT / RPP0 / 02

SCALE - 1:1250 DRAWN BY - Matthew Baldwin DATE - 1/07/2005

LOCATIONS - Garfield Rd, Nansen Street and Nares Street back roads

TITLE - Resident Permit Holders Parking Only

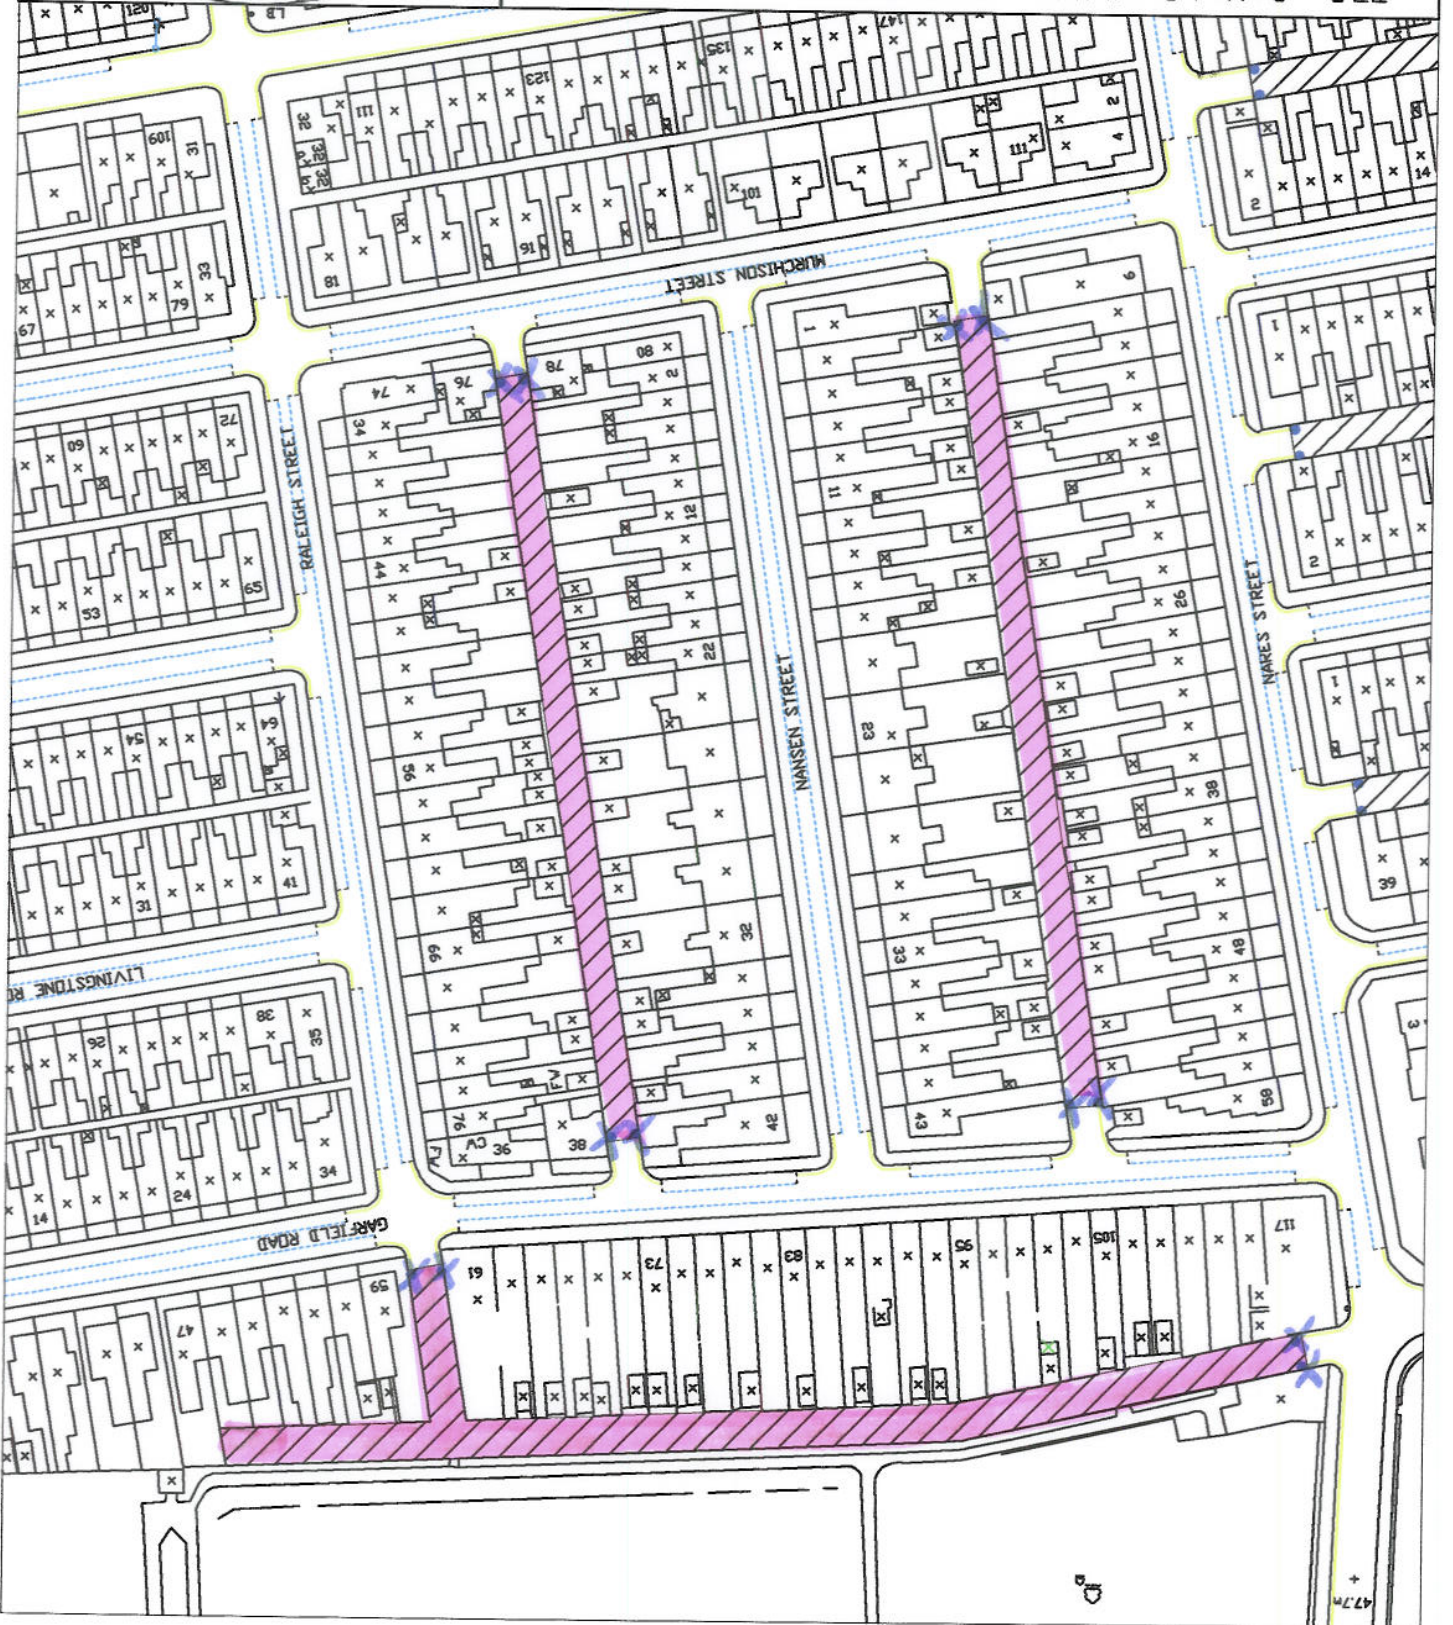

A great place to live, work & play



John Riby, Head of Engineering and Procurement Services, Town Hall
St Nicholas Street, Scarborough, YO11 2HG


NOTES -  Extent of the back roads that require DTI authorisation for Resident Permit Holders Parking Only


DRAWING No. - EPS / TT / RPP0 / 03

SCALE - 1:1250 DRAWN BY - Matthew Baldwin DATE - 1/07/2005

LOCATIONS - Columbus Ravine back road

TITLE - Resident Permit Holders Parking Only

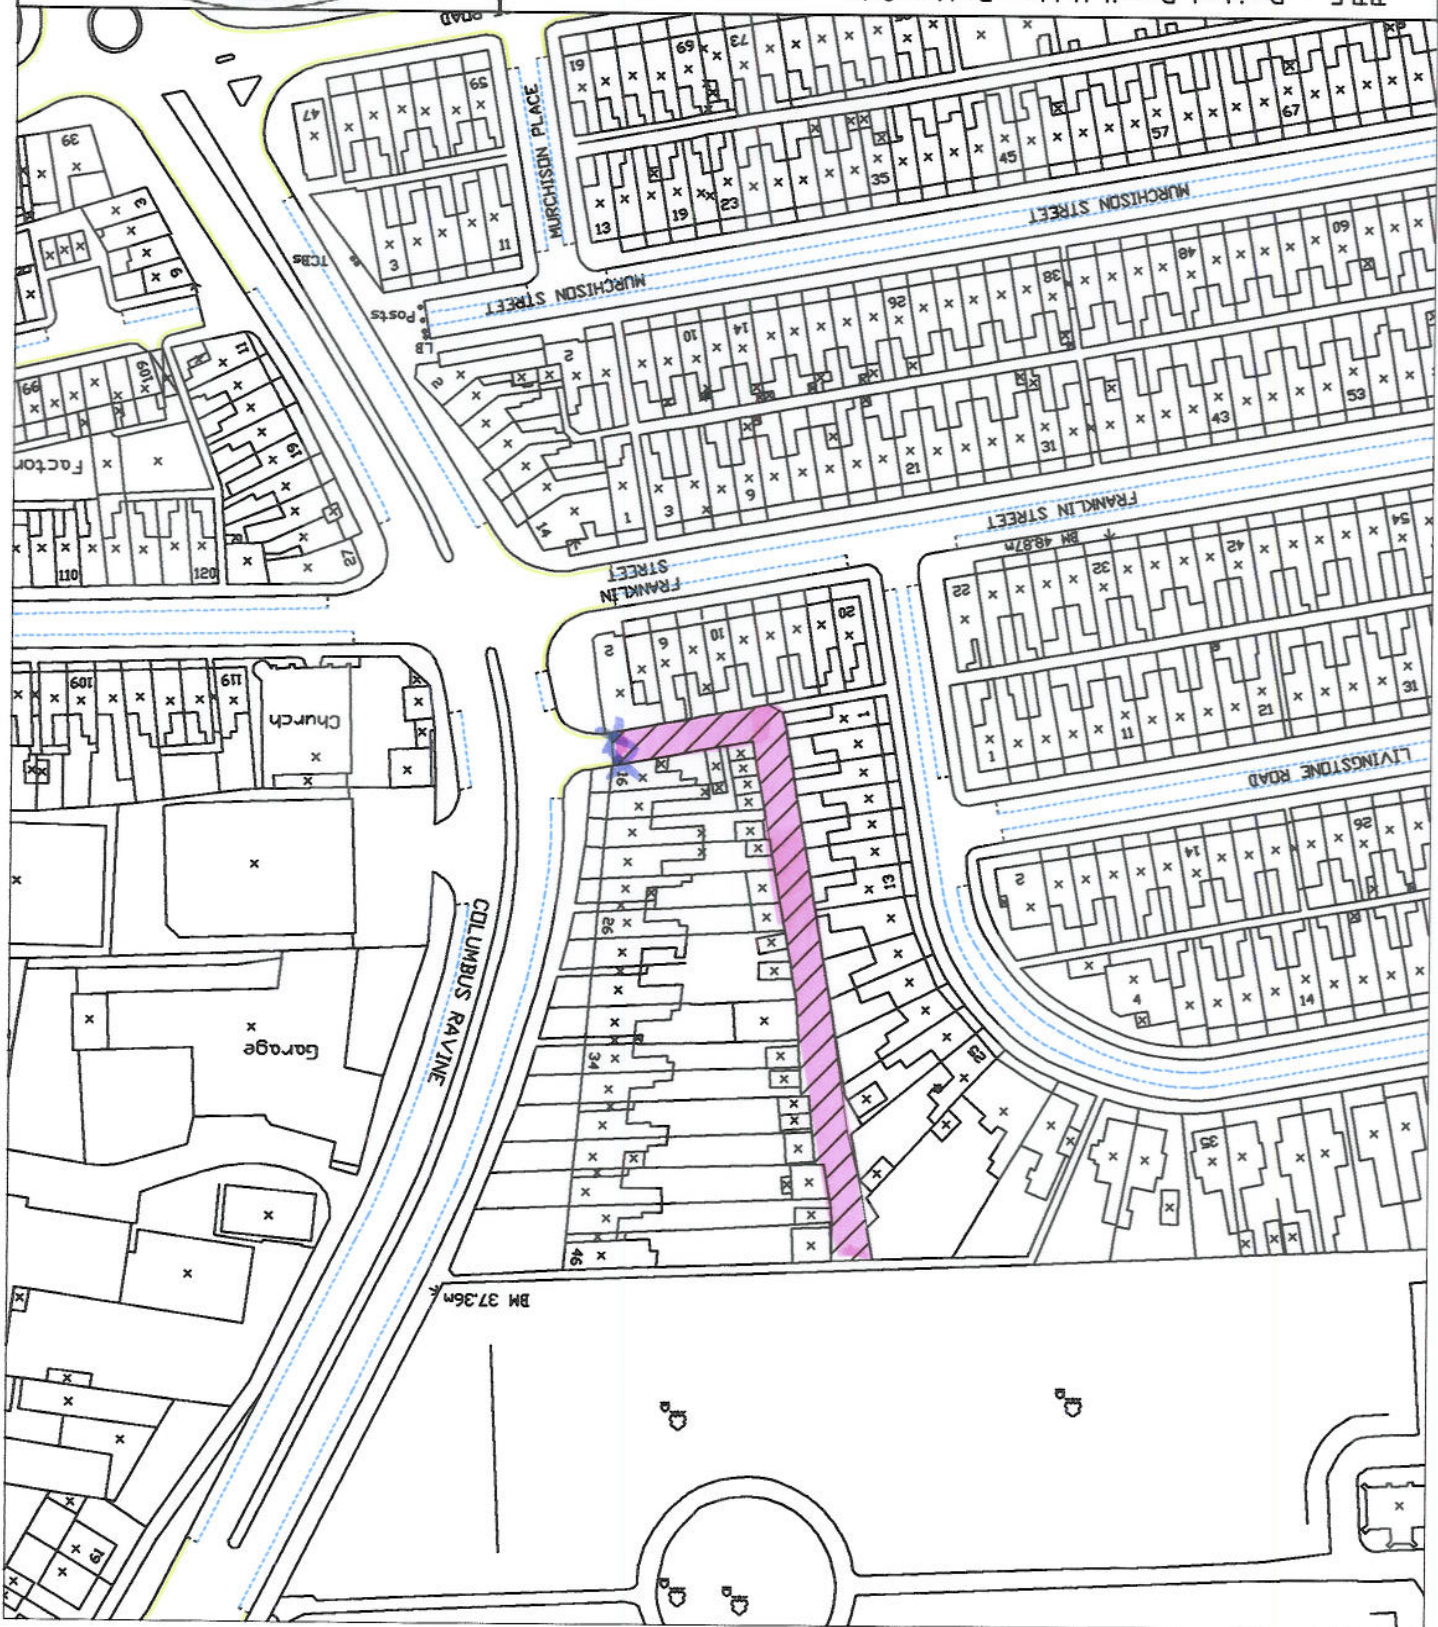

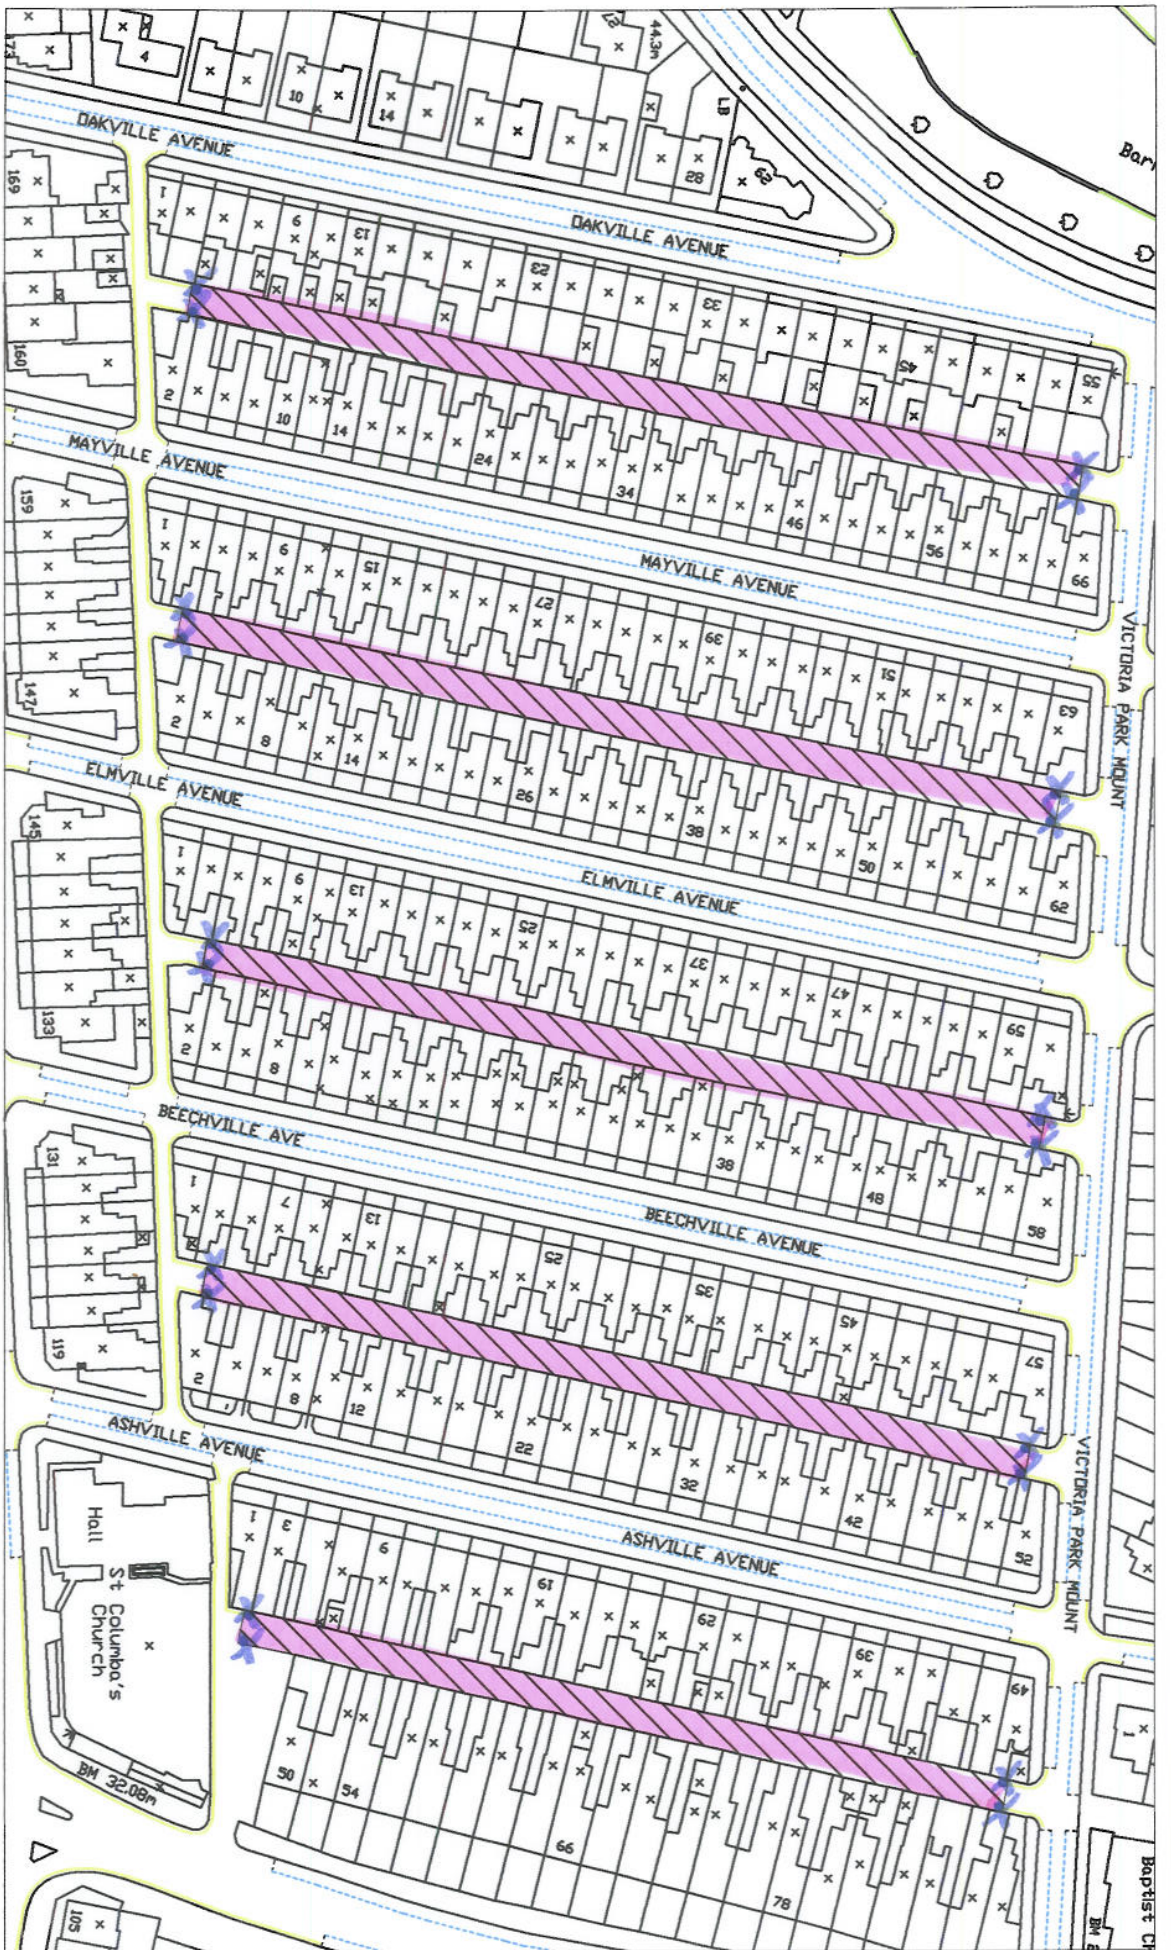

TITLE - Resident Permit Holders Parking Only

LOCATIONS Ashville Ave, Beechville Ave, Elmville Ave
Mayville Ave and Oakville Ave Back Rds

SCALE - 1:1250 DRAWN BY - Matthew Baldwin DATE - 1/07/2005

DRAWING No. - EPS / TT / RPO / 04

NOTES -



Extent of the back roads that require DfT
authorisation for Resident Permit Holders Parking Only

John Riby
Head of Engineering and Procurement
Scarborough Borough Council
Town Hall
St Nicholas Street
Scarborough
North Yorkshire
YO11 2HG




A great place to live, work & play

A great place to live, work & play



John Riby, Head of Engineering and Procurement Services, Town Hall St Nicholas Street, Scarborough, YO11 2HG
Extent of the back roads that require DT authorisation for Resident Permit Holders Parking Only
NOTES - DRAWING No. - EPS / TT / RPP0 / 05 SCALE - 1:2000 DRAWN BY - Matthew Baldwin DATE - 1/07/2005 LOCATIONS - Langdale Rd, Moorland Rd and Tennyson Ave back roads TITLE - Resident Permit Holders Parking Only

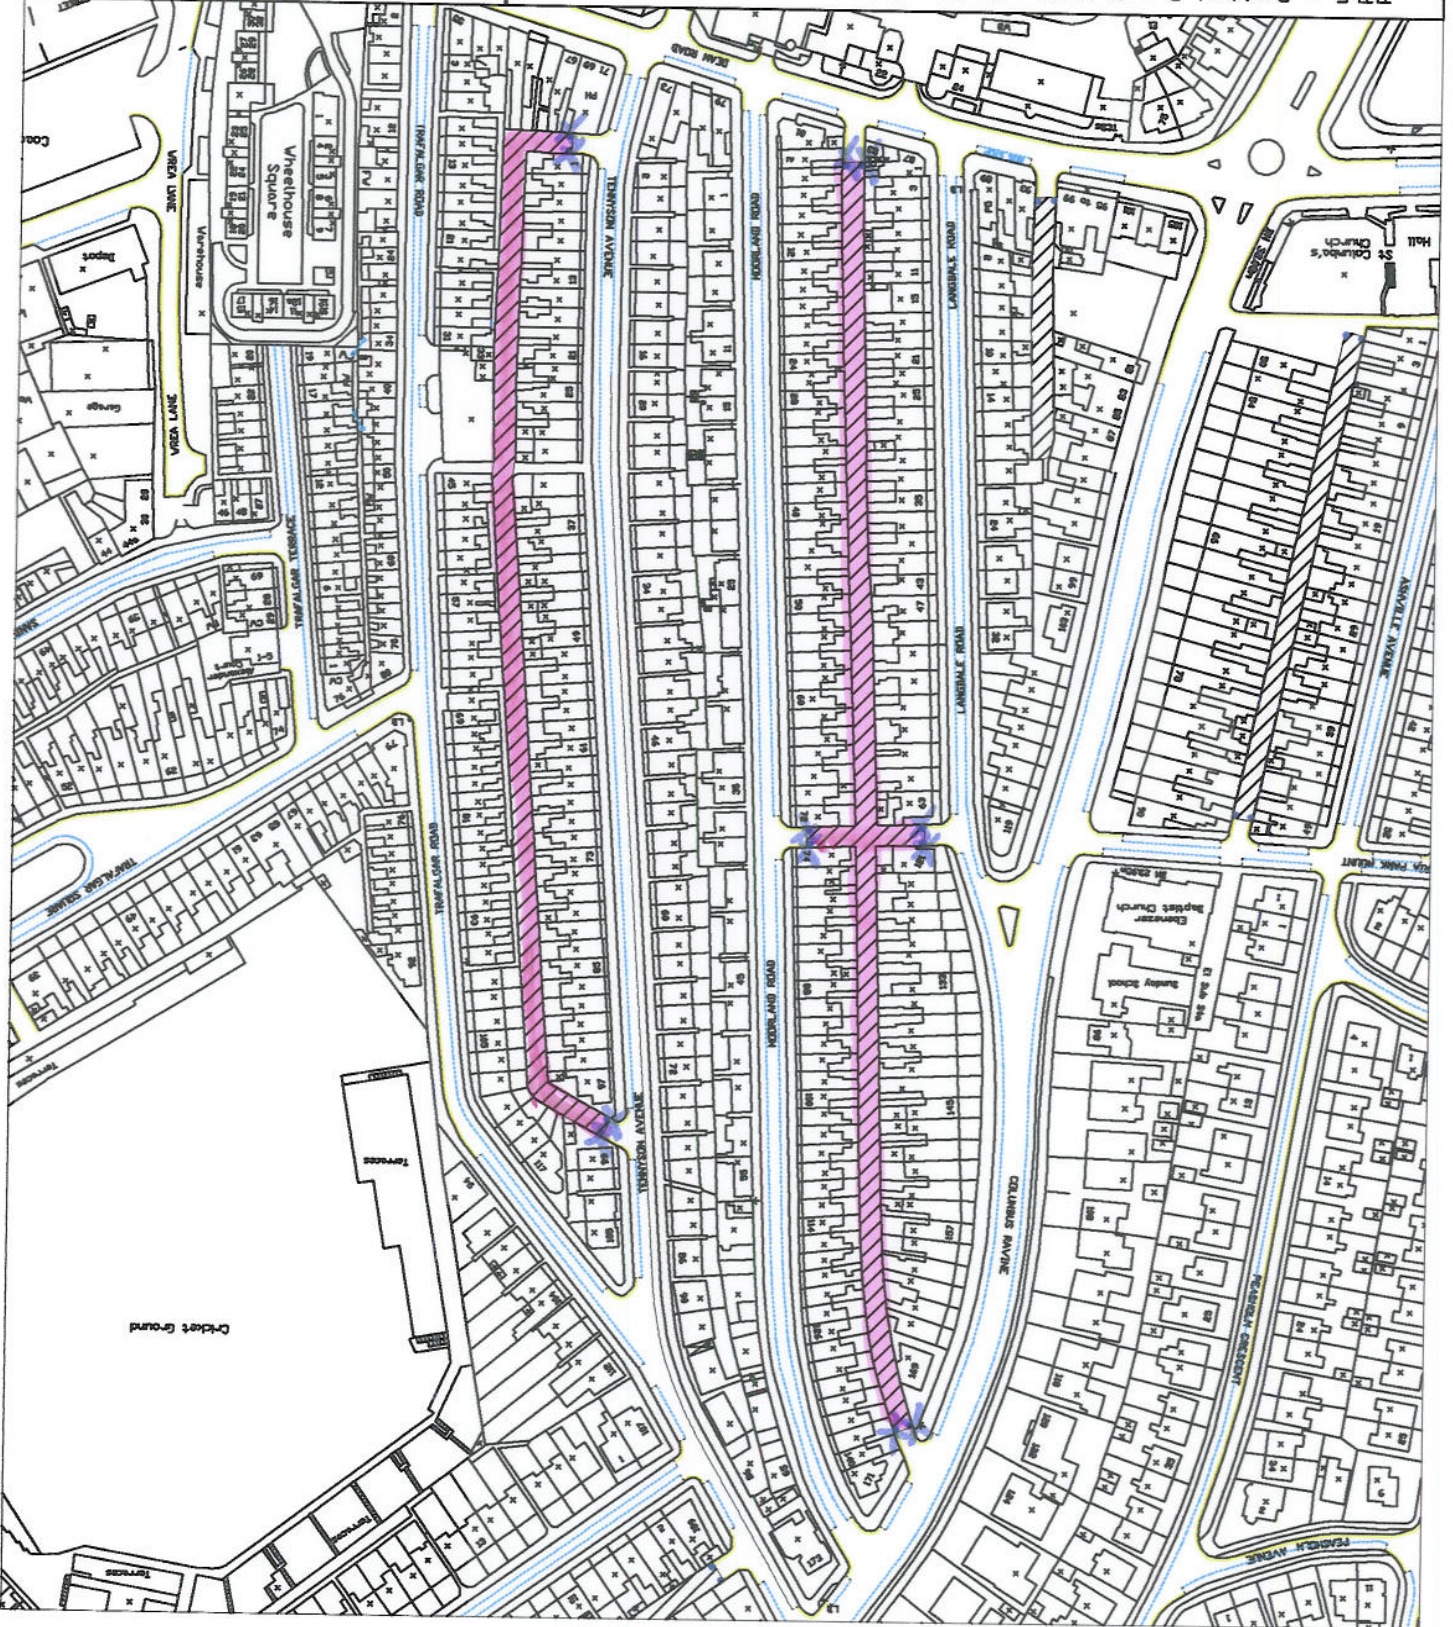




Whitby-Scarborough Flyer
Borough of Scarborough


A great place to live, work & play


St Nicholas Street, Scarborough, YO11 2HG John Ribby, Head of Engineering and Procurement Services, Town Hall	NOTES - Extent of the back roads that require DfT authorisation for Resident Permit Holders Parking Only
SCALE - 1:1250 DRAWN BY - Matthew Baldwin DATE - 1/07/2005	DRAWING No. - EPS / TT / RPP0 / 06
LOCATIONS - North Marine Rd and Woodall Ave back roads	TITLE - Resident Permit Holders Parking Only

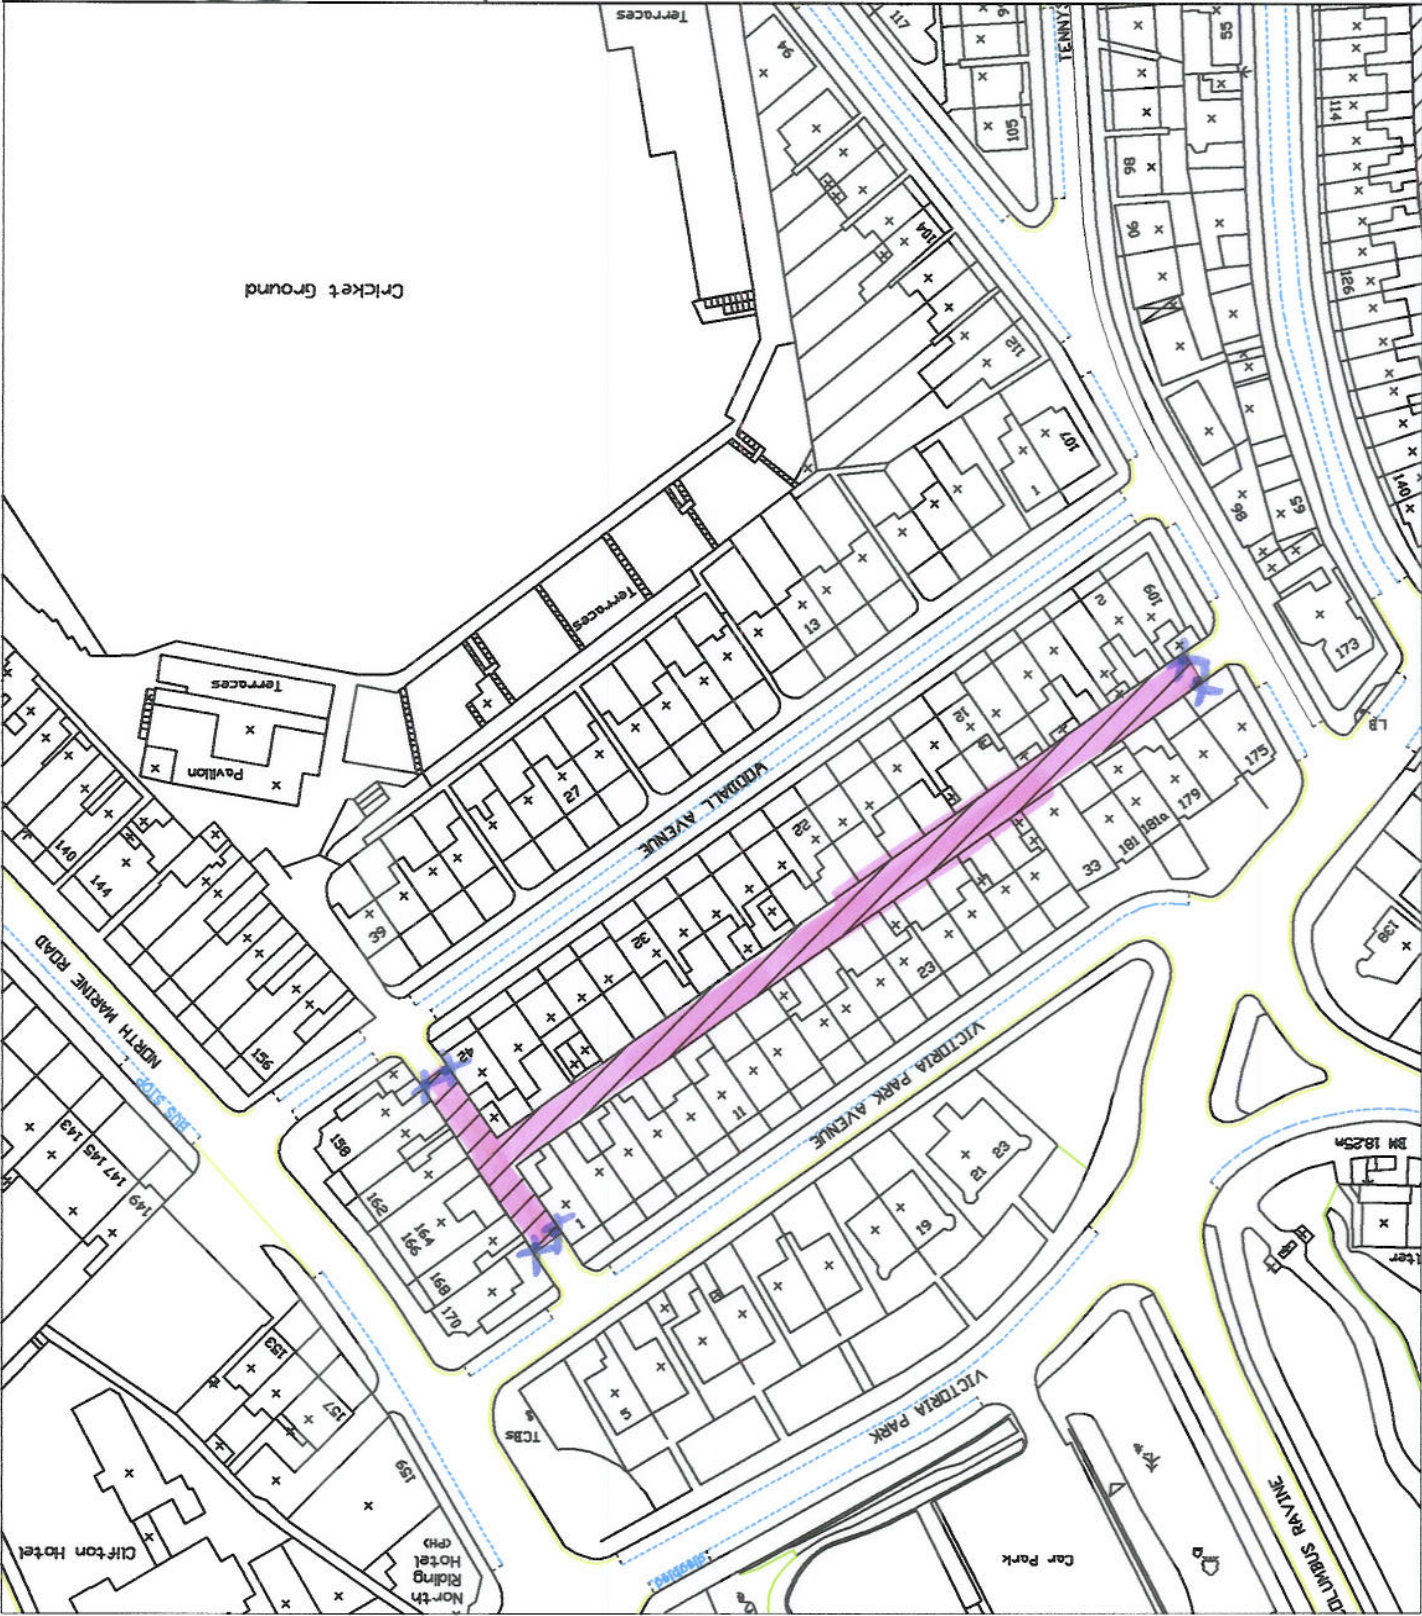

A great place to live, work & play

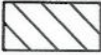

TITLE - Controlled Parking Zone : - Resident Permit Holders Parking Only
LOCATIONS - Castle Road back road
SCALE - 1:1000 DRAWN BY - Matthew Baldwin DATE - 1/07/2005
DRAWING No. - EPS / TT / RPP0 / 07
NOTES -  Extent of the back roads that require DfT authorisation for Resident Permit Holders Parking Only
John Riby, Head of Engineering and Procurement Services, Town Hall St Nicholas Street, Scarborough, YO11 2HG

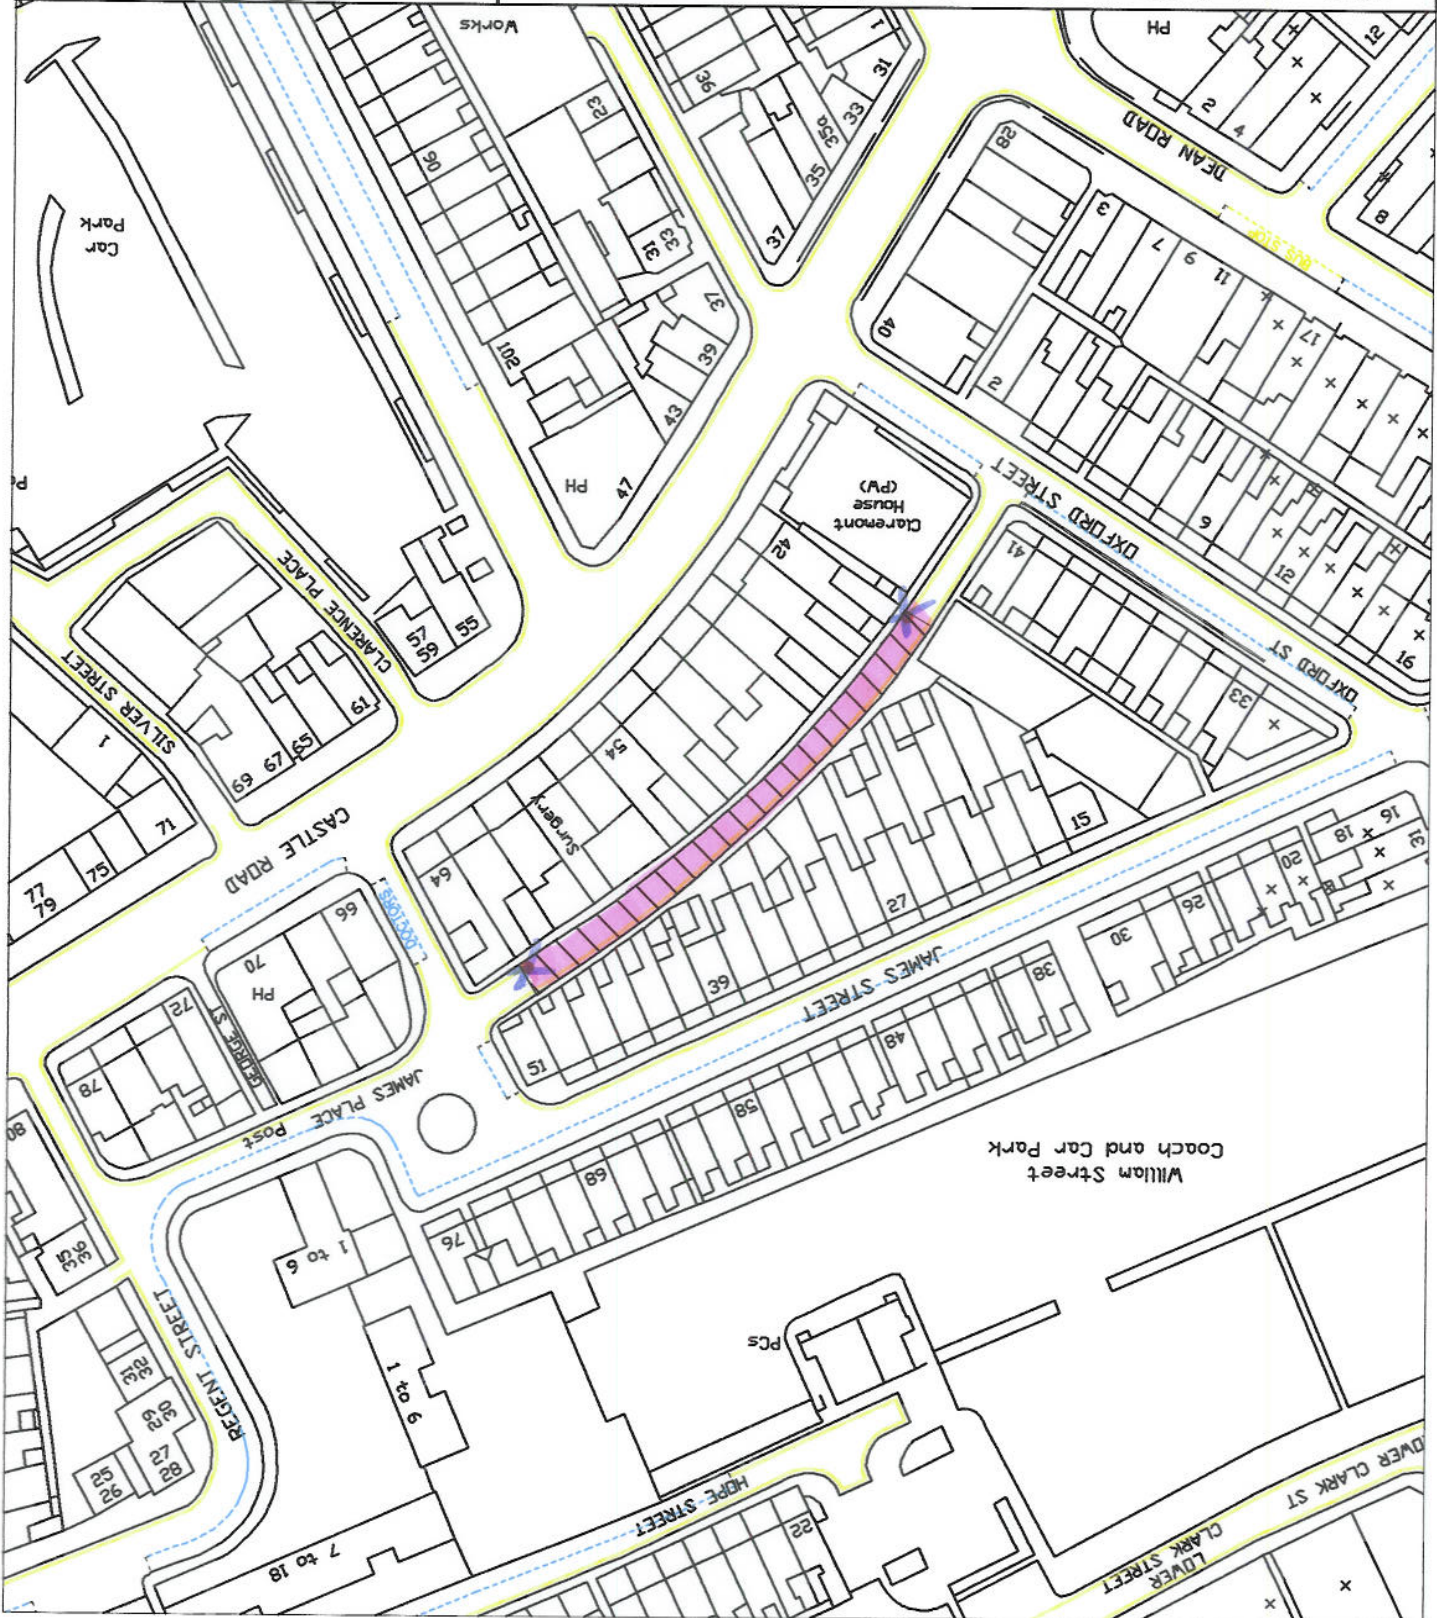

A great place to live, work & play



John Riby, Head of Engineering and Procurement Services, Town Hall
St Nicholas Street, Scarborough, YO11 2HG


NOTES -  Extent of the back roads that require DfT authorisation for Resident Permit Holders Parking Only

DRAWING No. - EPS / TT / RPP0 / 08

SCALE - 1:1000 DRAWN BY - Matthew Baldwin DATE - 1/07/2005

LOCATIONS - Westover Road back road

TITLE - Resident Permit Holders Parking Only

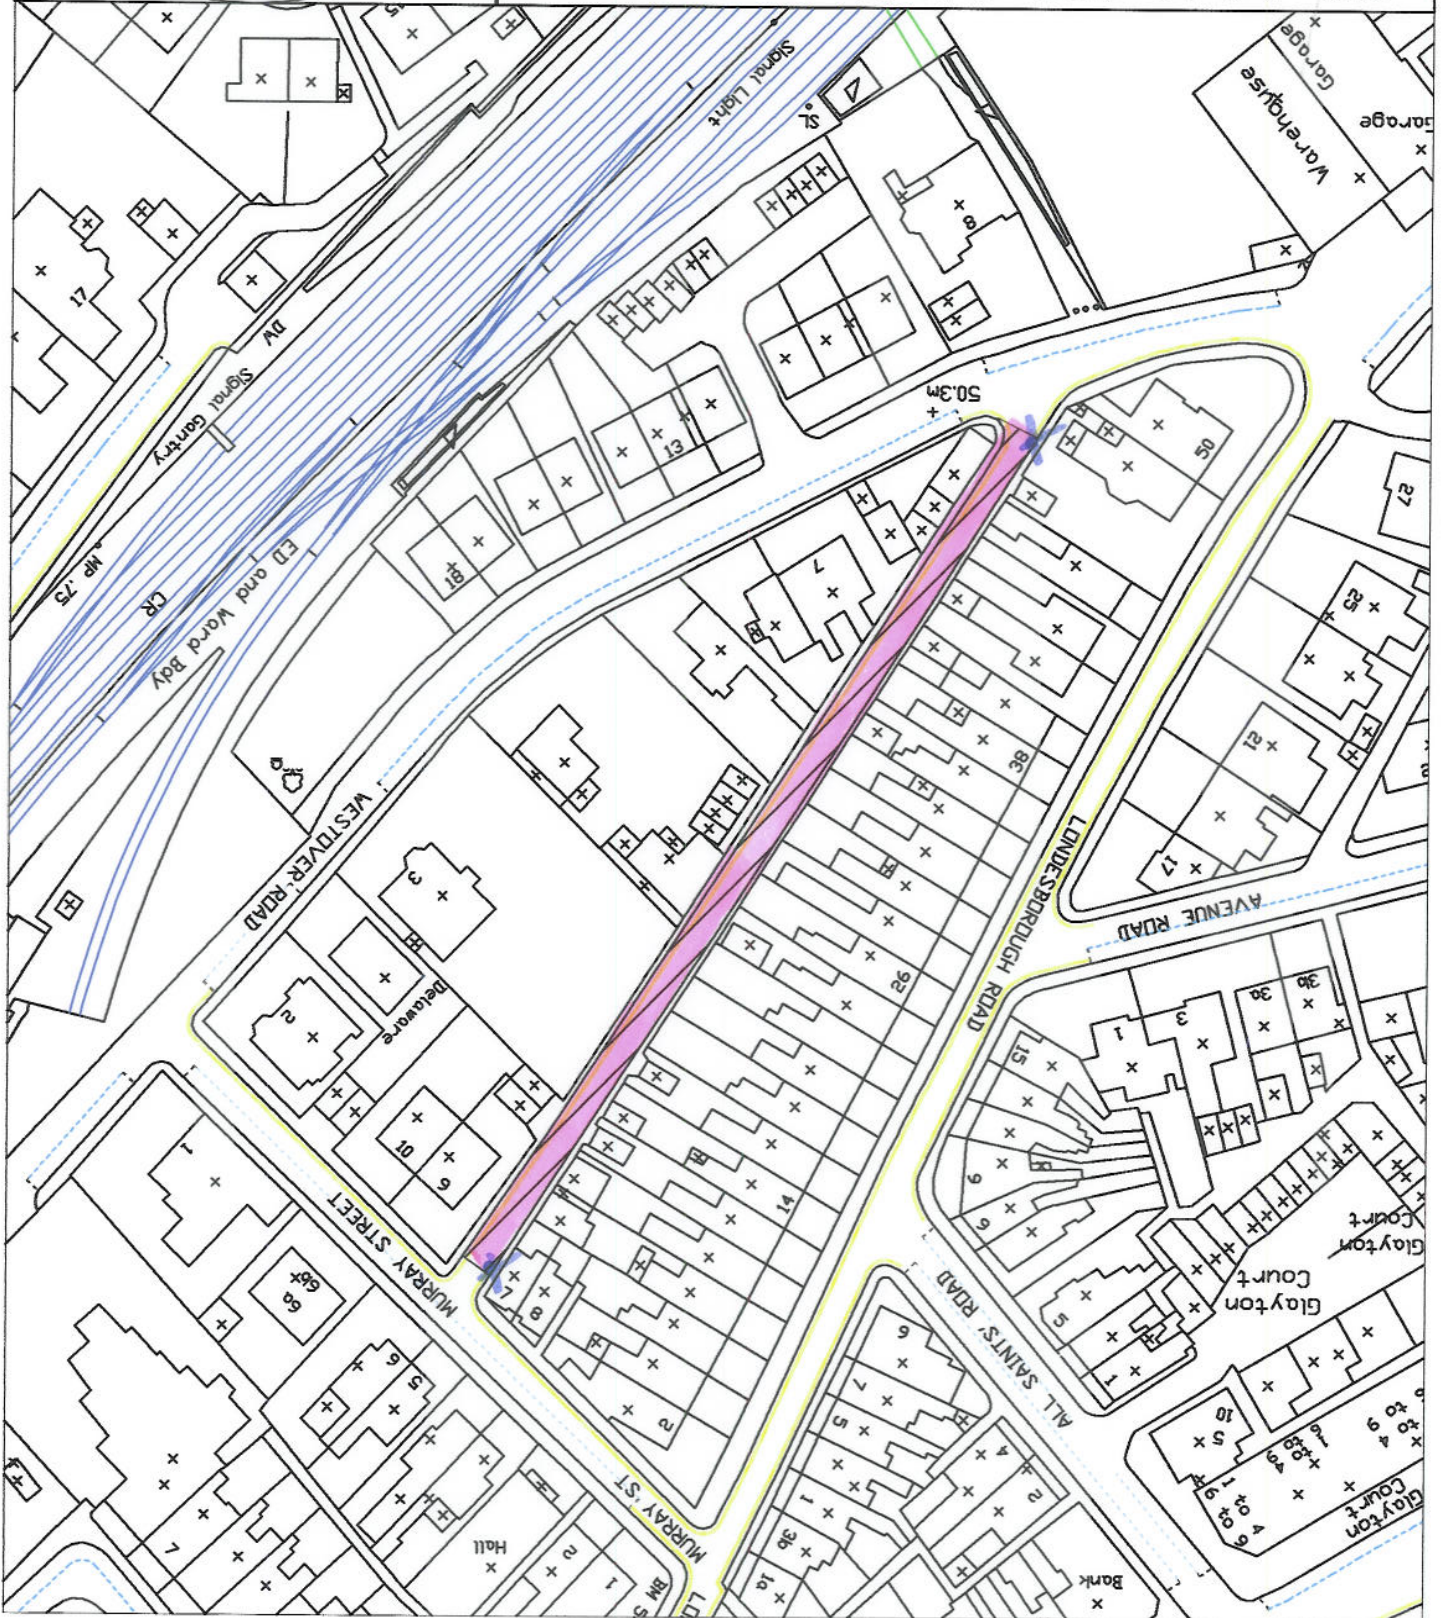

A great place to live, work & play



John Riby, Head of Engineering and Procurement Services, Town Hall
St Nicholas Street, Scarborough, YO11 2HG


NOTES -  Extent of the back roads that require DfT authorisation for Resident Permit Holders Parking Only


DRAWING No. - EPS / TT / RPO / 09

SCALE - 1:1250 DRAWN BY - Matthew Baldwin DATE - 1/07/2005

LOCATIONS - Westbourne Road back road

TITLE - Resident Permit Holders Parking Only

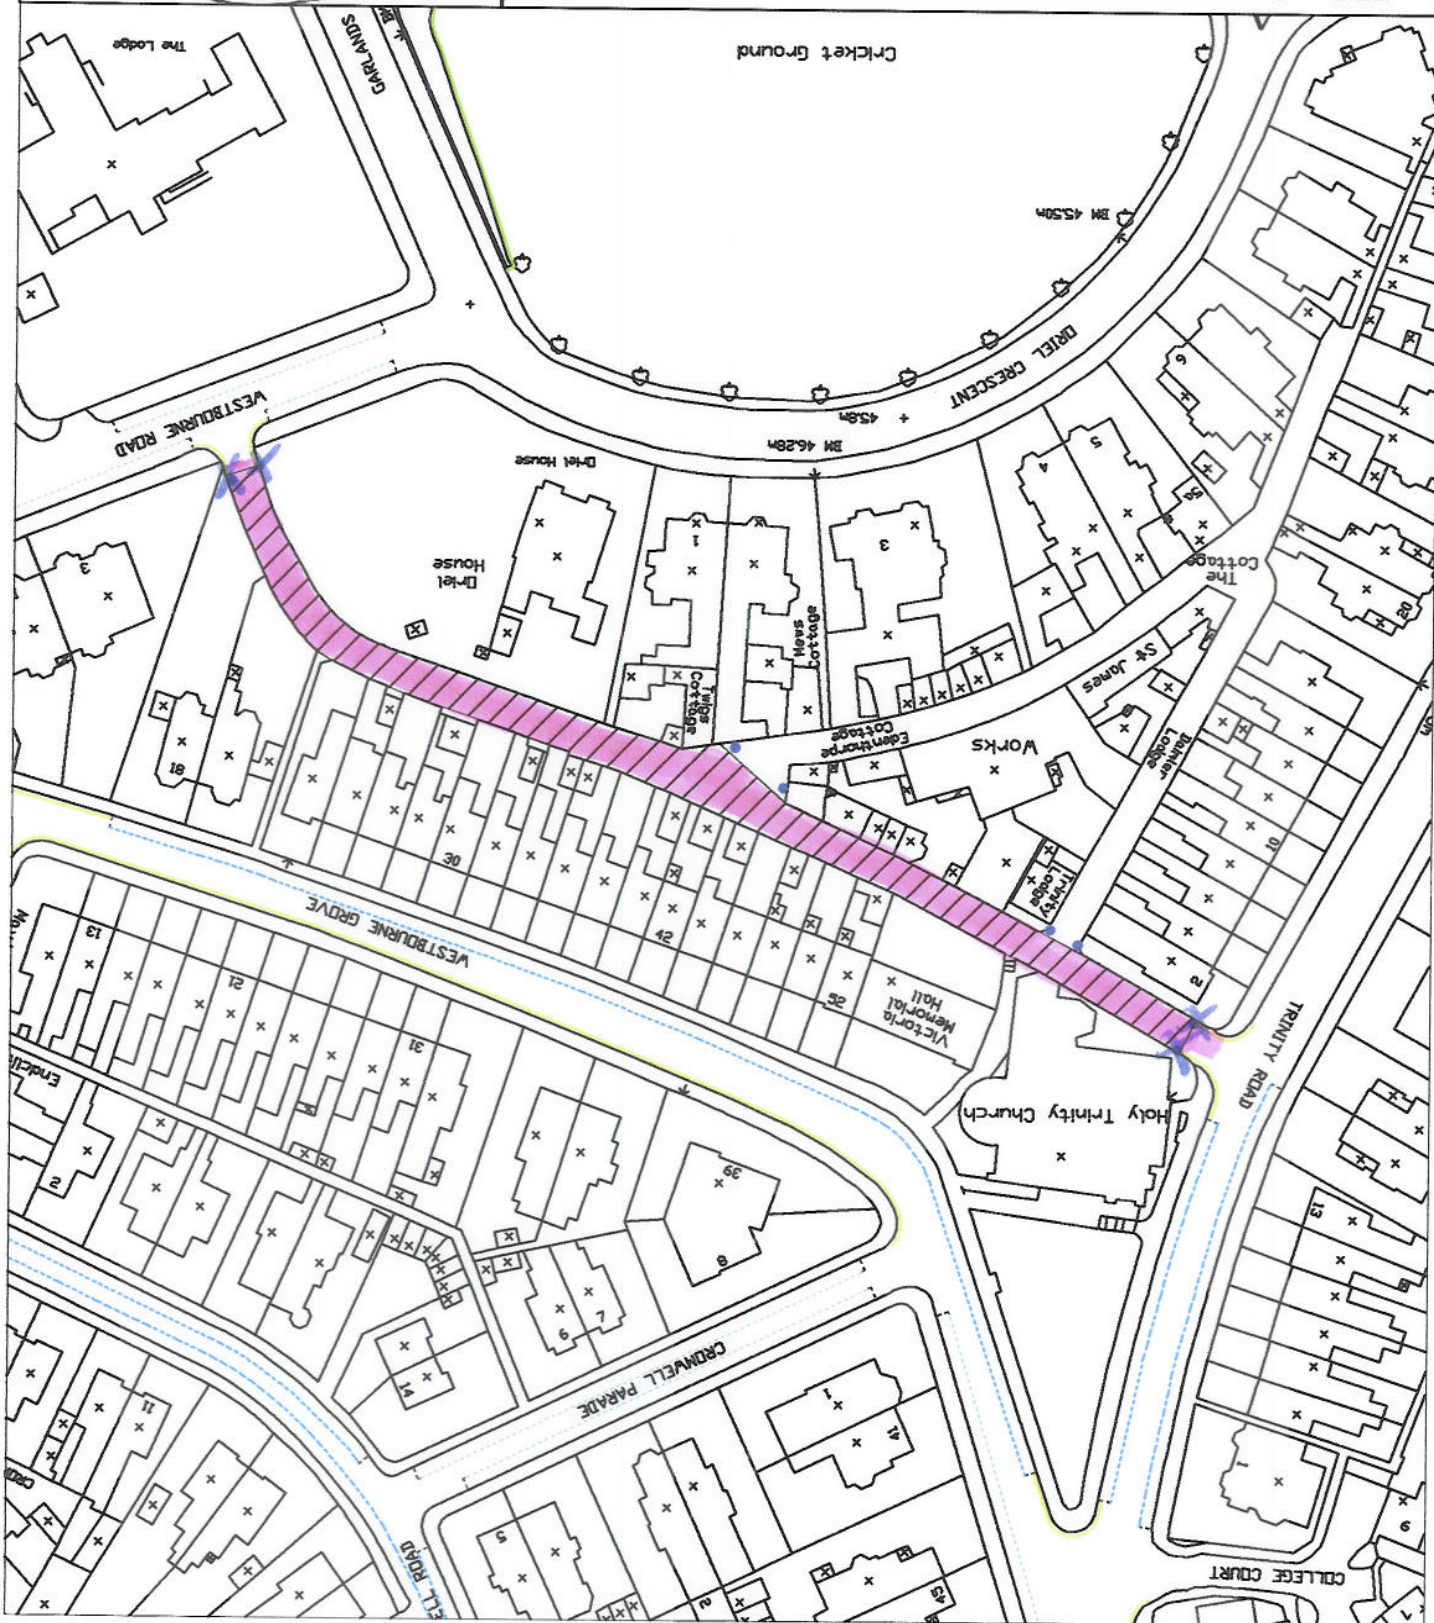

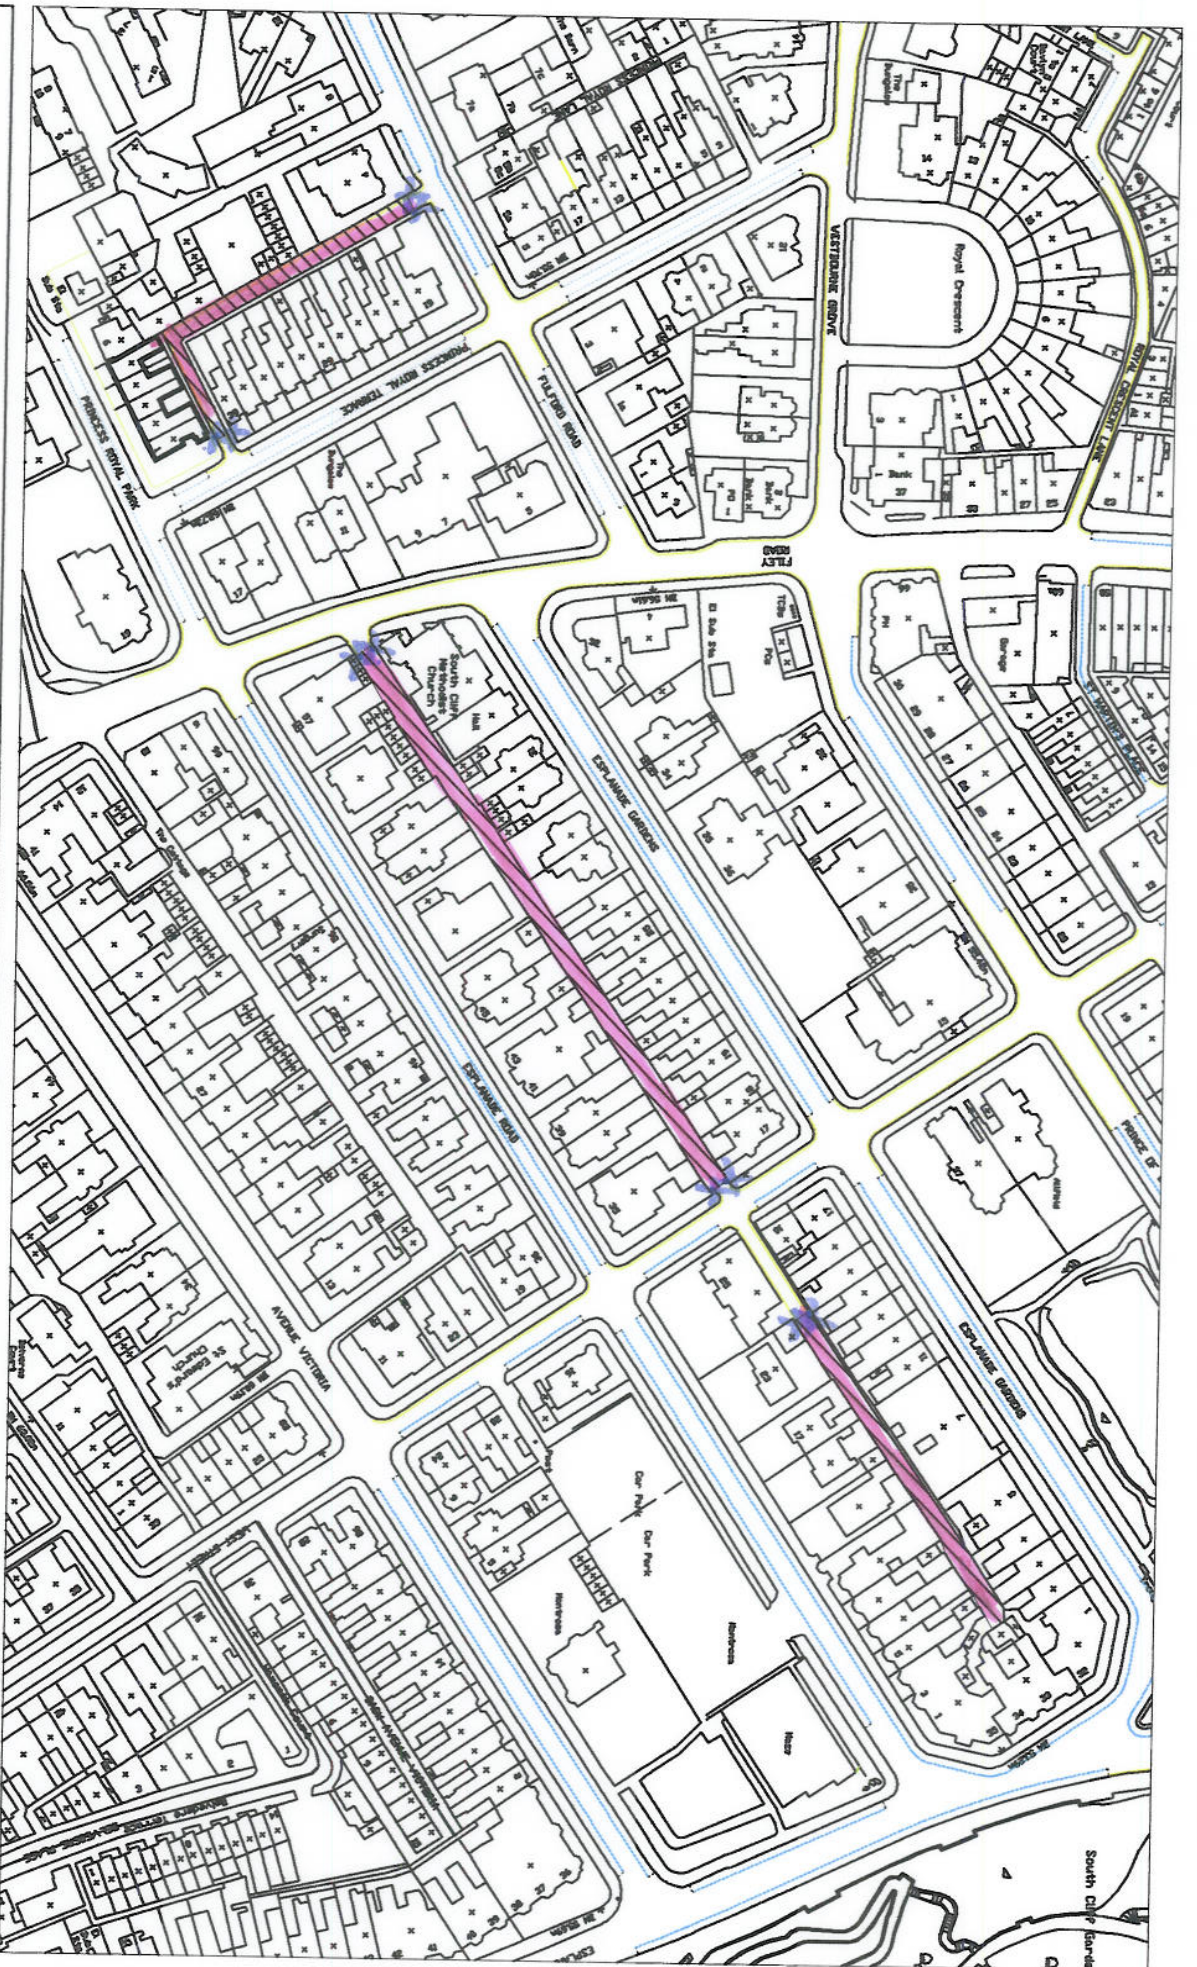

TITLE – Resident Permit Holders Parking Only

LOCATIONS – Esplanade Gardens and Princess Royal Terrace back roads

SCALE – 1:2500 DRAWN BY – Matthew Baldwin DATE – 1/07/2005

DRAWING No. – EPS / TT / RPO / 10

NOTES –  Extent of the back roads that require DfT authorisation for Resident Permit Holders Parking Only

John Riby
Head of Engineering and Procurement
Scarborough Borough Council
Town Hall
St Nicholas Street
Scarborough
North Yorkshire
YO11 2HG




A great place to live, work & play

John Riby, Head of Engineering and Procurement Services, Town Hall St Nicholas Street, Scarborough, YO11 2HG	
NOTES - Extent of the back roads that require DfT authorisation for Resident Permit Holders Parking Only	
DRAWING No. - EPS / TT / RPO / 11	
SCALE - 1:1250 DRAWN BY - Matthew Baldwin DATE - 1/07/2005	
LOCATIONS - Crown Crescent back road	
TITLE - Resident Permit Holders Parking Only	




A great place to live, work & play

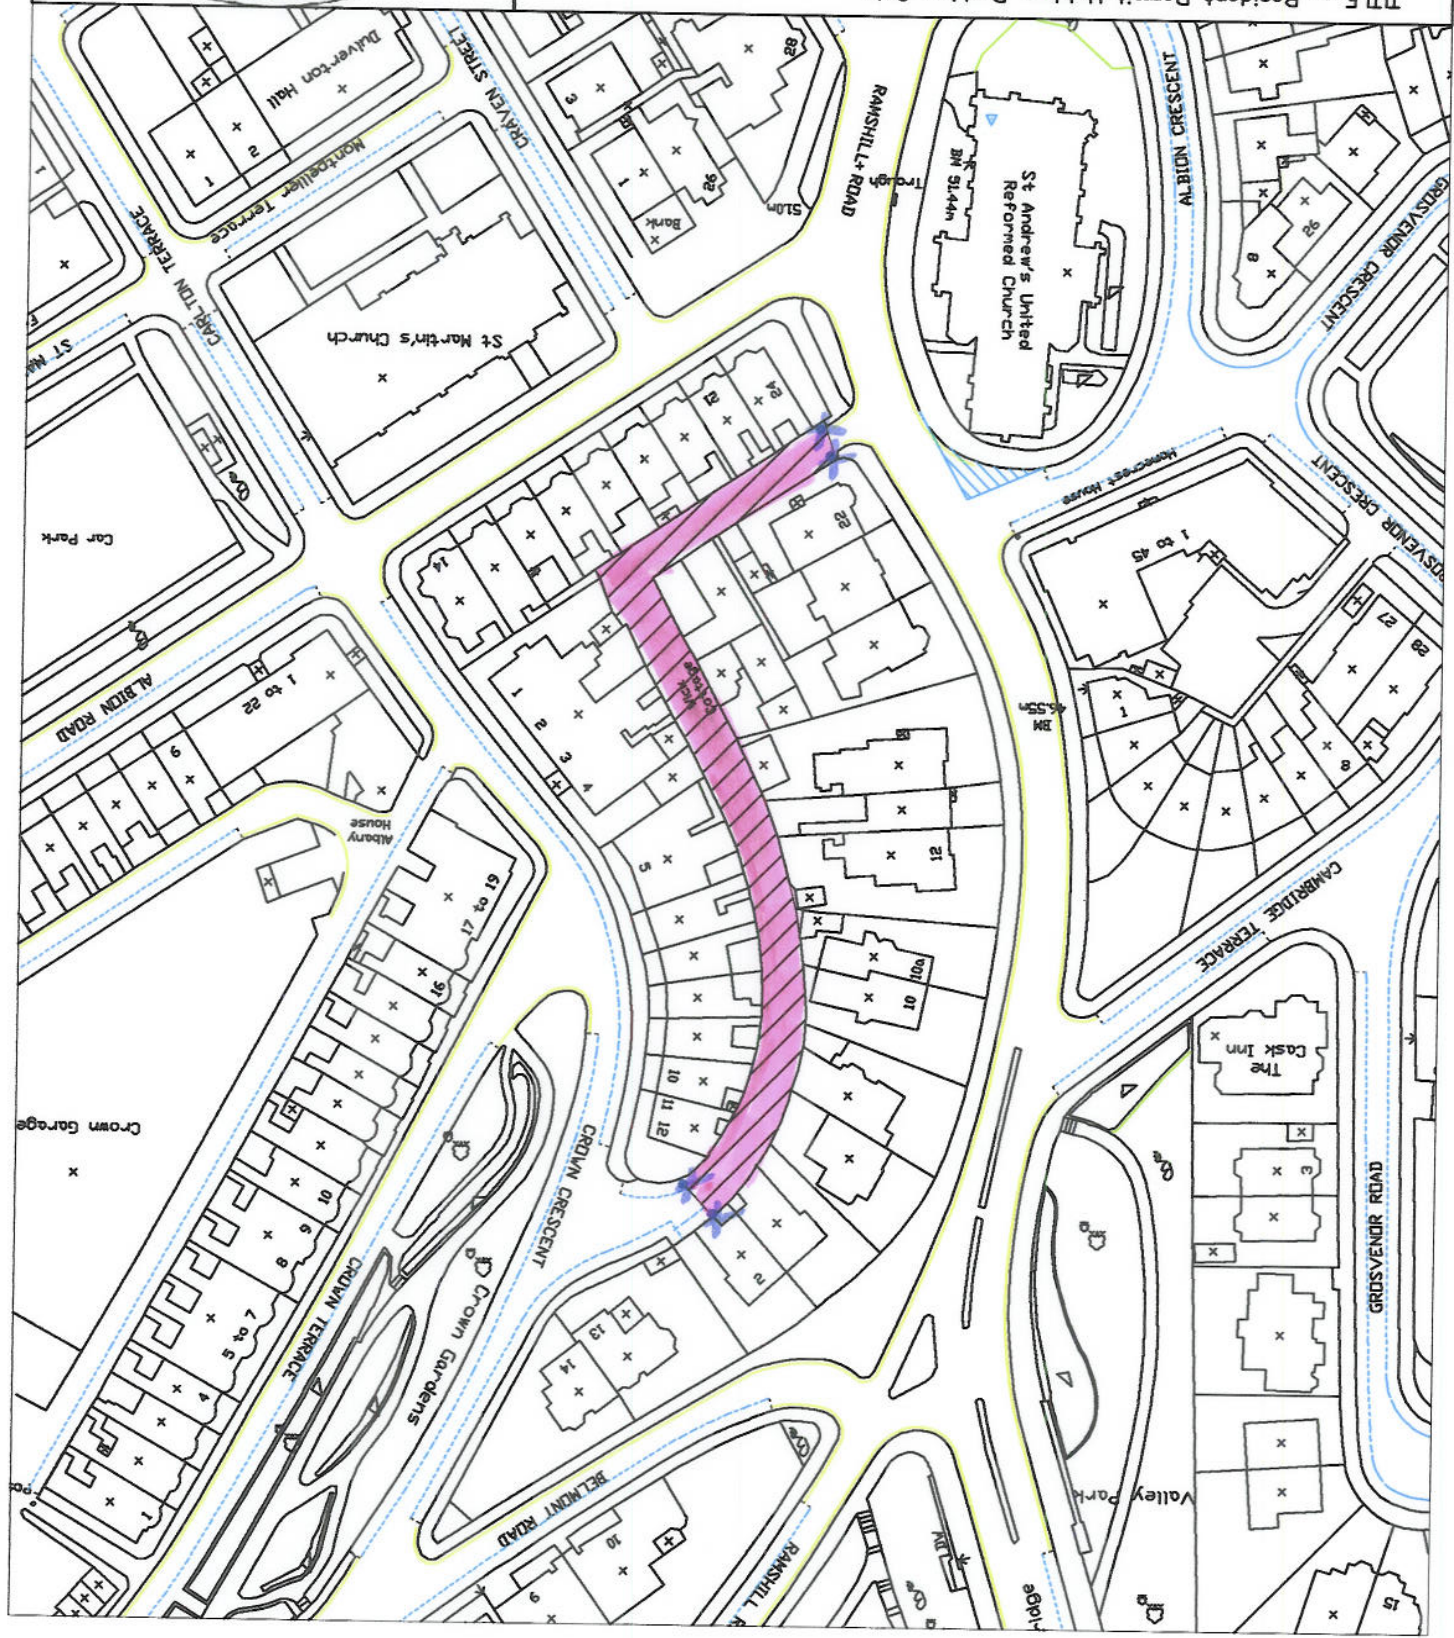

A great place to live, work & play



John Riby, Head of Engineering and Procurement Services, Town Hall
St Nicholas Street, Scarborough, YO11 2HG

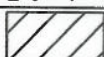
NOTES -  Extent of the back roads that require DfT authorisation for Resident Permit Holders Parking Only

DRAWING No. - EPS / TT / RPP0 / 12


SCALE - 1:1250 DRAWN BY - Matthew Baldwin DATE - 1/07/2005

LOCATIONS - Gladstone Rd and Morgan Street back roads

TITLE - Resident Permit Holders Parking Only

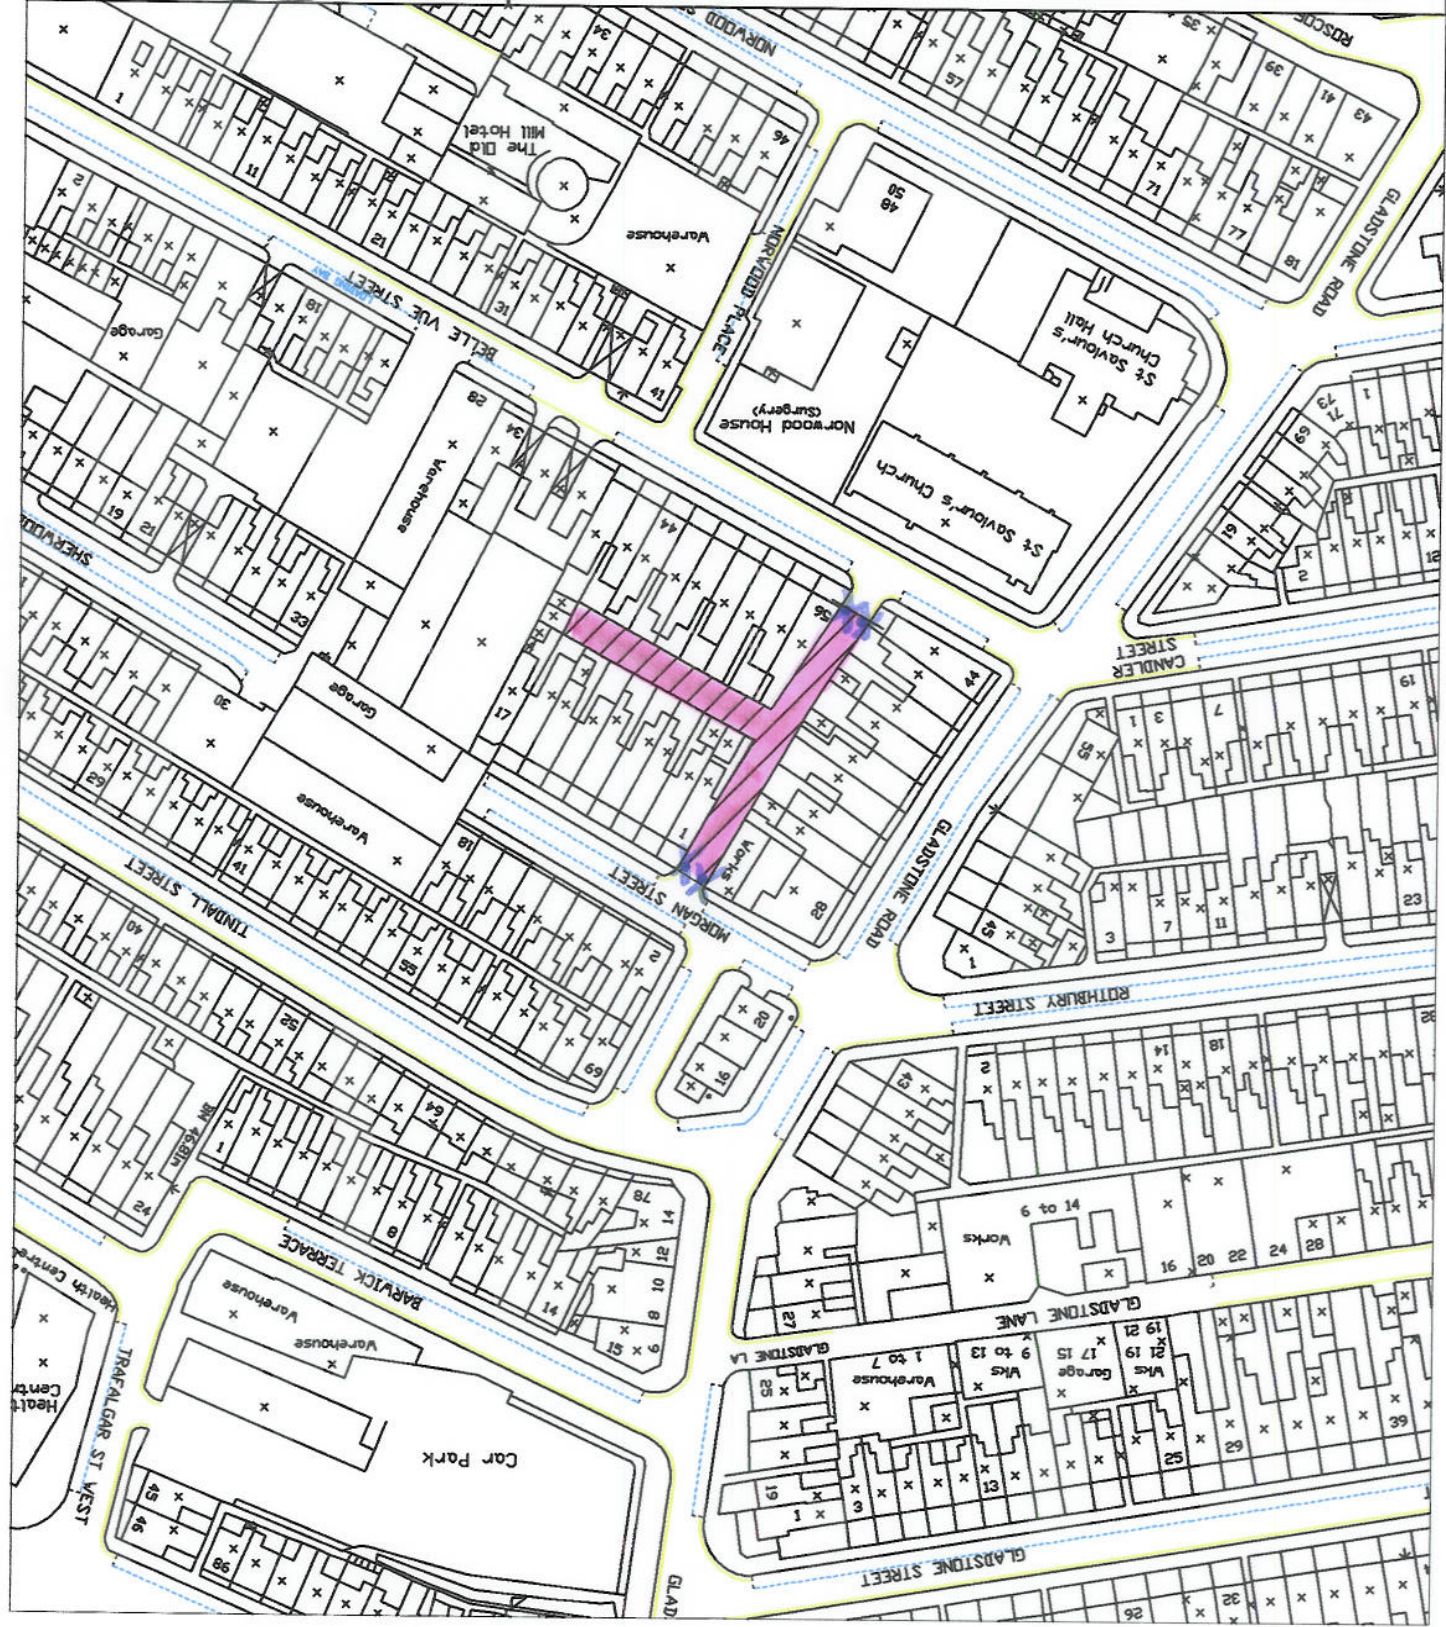

Date 16 September 2005
 No. GT40/2/78 (8.3) - 2

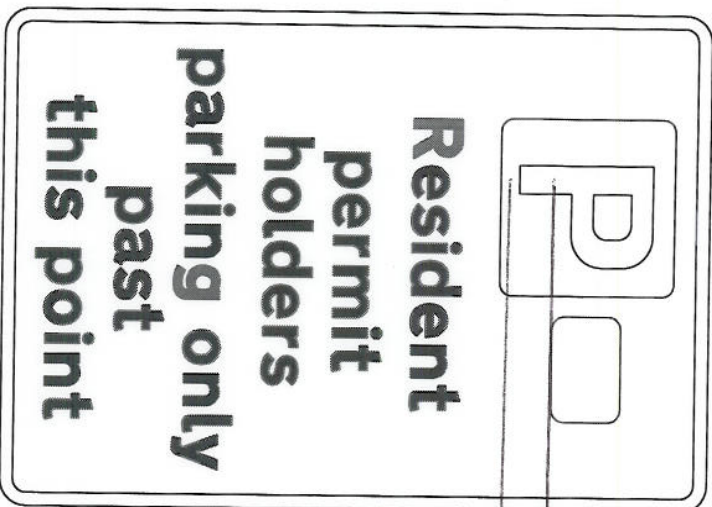

white
blue



Scheme Ref.	residents in	'x'-height	35.0
Sign Reference	in	SIGN FACE	
Letter colour	BLACK	Width	485mm
Background	WHITE	Height	705mm
Border	BLACK	Area	0.34sq.m
Material	Class 1		

Scheme Ref.	residents out	'x'-height	35.0
Sign Reference	in	SIGN FACE	
Letter colour	BLACK	Width	485mm
Background	WHITE	Height	500mm
Border	BLACK	Area	0.24sq.m
Material	Class 1		

TITLE - Resident Permit Holders Parking Only Signs

LOCATIONS Entrance and Exits to back streets

SCALE - nts DRAWN BY - Matthew Baldwin DATE - 5/08/2005

DRAWING No. - EPS / TT / RPO / 16

NOTES -

John Riby
 Head of Engineering and Procurement
 Scarborough Borough Council
 Town Hall
 St Nicholas Street
 Scarborough
 North Yorkshire
 YO11 2HG



A great place to live, work & play