

THE KENT COUNTY COUNCIL
(VARIOUS ROADS, ASHFORD)
(WAITING RESTRICTIONS AND STREET PARKING PLACES)
(CONSOLIDATION) (AMENDMENT No.4) ORDER 2023

ROAD TRAFFIC REGULATION ACT 1984

The Kent County Council, acting as the Local Traffic Authority and in exercise of its powers and under Sections 1, 2, 3, 4, 5, 19, 32, 35, 36, 45, 46, 49, 51, 53, 124 and Part IV of Schedule 9 to the Road Traffic Regulation Act 1984 ('the Act') and all other enabling powers, after consultation with the Chief Officer of Police in accordance with Part III of Schedule 9 to the Act, hereby make the following Order:-

1. This Order shall come into operation on the 4th day of August 2023 and may be cited as "The Kent County Council (Various Roads, Ashford) (Waiting Restrictions and Street Parking Places) (Consolidation) (Amendment No.4) Order 2023" ('this Order')
2. The Interpretation Act 1978 shall apply to this Order as it applies for the interpretation of an Act of Parliament.
3. Without prejudice to the validity of anything done or to any liability incurred in respect of any act or omission before the coming into operation of this Order, 'The Kent County Council (Various Roads, Ashford) (Waiting Restrictions and Street Parking Places) (Consolidation) Order 2023' ('the Order of 2023') shall have effect as though:
 - (a) Schedule 2 to the Order of 2023 is amended by the replacement or issue of the following Map Tile:

EV112


revision 0 replaced by

EV112 revision 1

Given under the Common Seal of the Kent County Council

This 3rd day of August 2023

**THE COMMON SEAL OF THE
KENT COUNTY COUNCIL was
hereunto affixed in the
presence of: -**


Authorised Signatory


714-2023

P/03/08/2023/A/2146



MAP SCHEDULE LEGEND

Order Types

 Disabled Badge Holders Parking


 Entrance Markings (Mandatory)

 Limited Waiting

 Limited Waiting Area

 Loading Place

 No Loading

 No Loading At Any Time


 No Stopping

 No Waiting


 NW1 : No waiting Mon-Sat 8.30am-5.30pm

 NW2 : No waiting Mon-Sat 8.30am-6.30pm


 NW3 : No waiting Mon-Sat 8am-6.30pm

 NW4 : No waiting Mon-Sat 8am-6pm


 No Waiting At Any Time


 No Waiting HGVs


 Other Bay

 Payment Parking Place

 Pedestrian Zone (Static)

 Permit Parking Area

 Permit Parking Place


 X1469 : Permit Holders Only (B1)

 Prohibition of Verge Parking

 Restricted Zone

 Shared Use Parking Place


 Taxi Rank

  Voucher Parking

Non-Order Types

 Access Marking

 Advisory Bay


 Advisory Disabled Bay

 Box Junction

 Bus Stand


 Bus Stop

 Keep Clear Entrance Marking (Advisory)

 Pedestrian Crossing

 Unrestricted Bay

THE KENT COUNTY COUNCIL ON-STREET WAITING RESTRICTIONS AND STREET PARKING PLACES MAP SCHEDULES

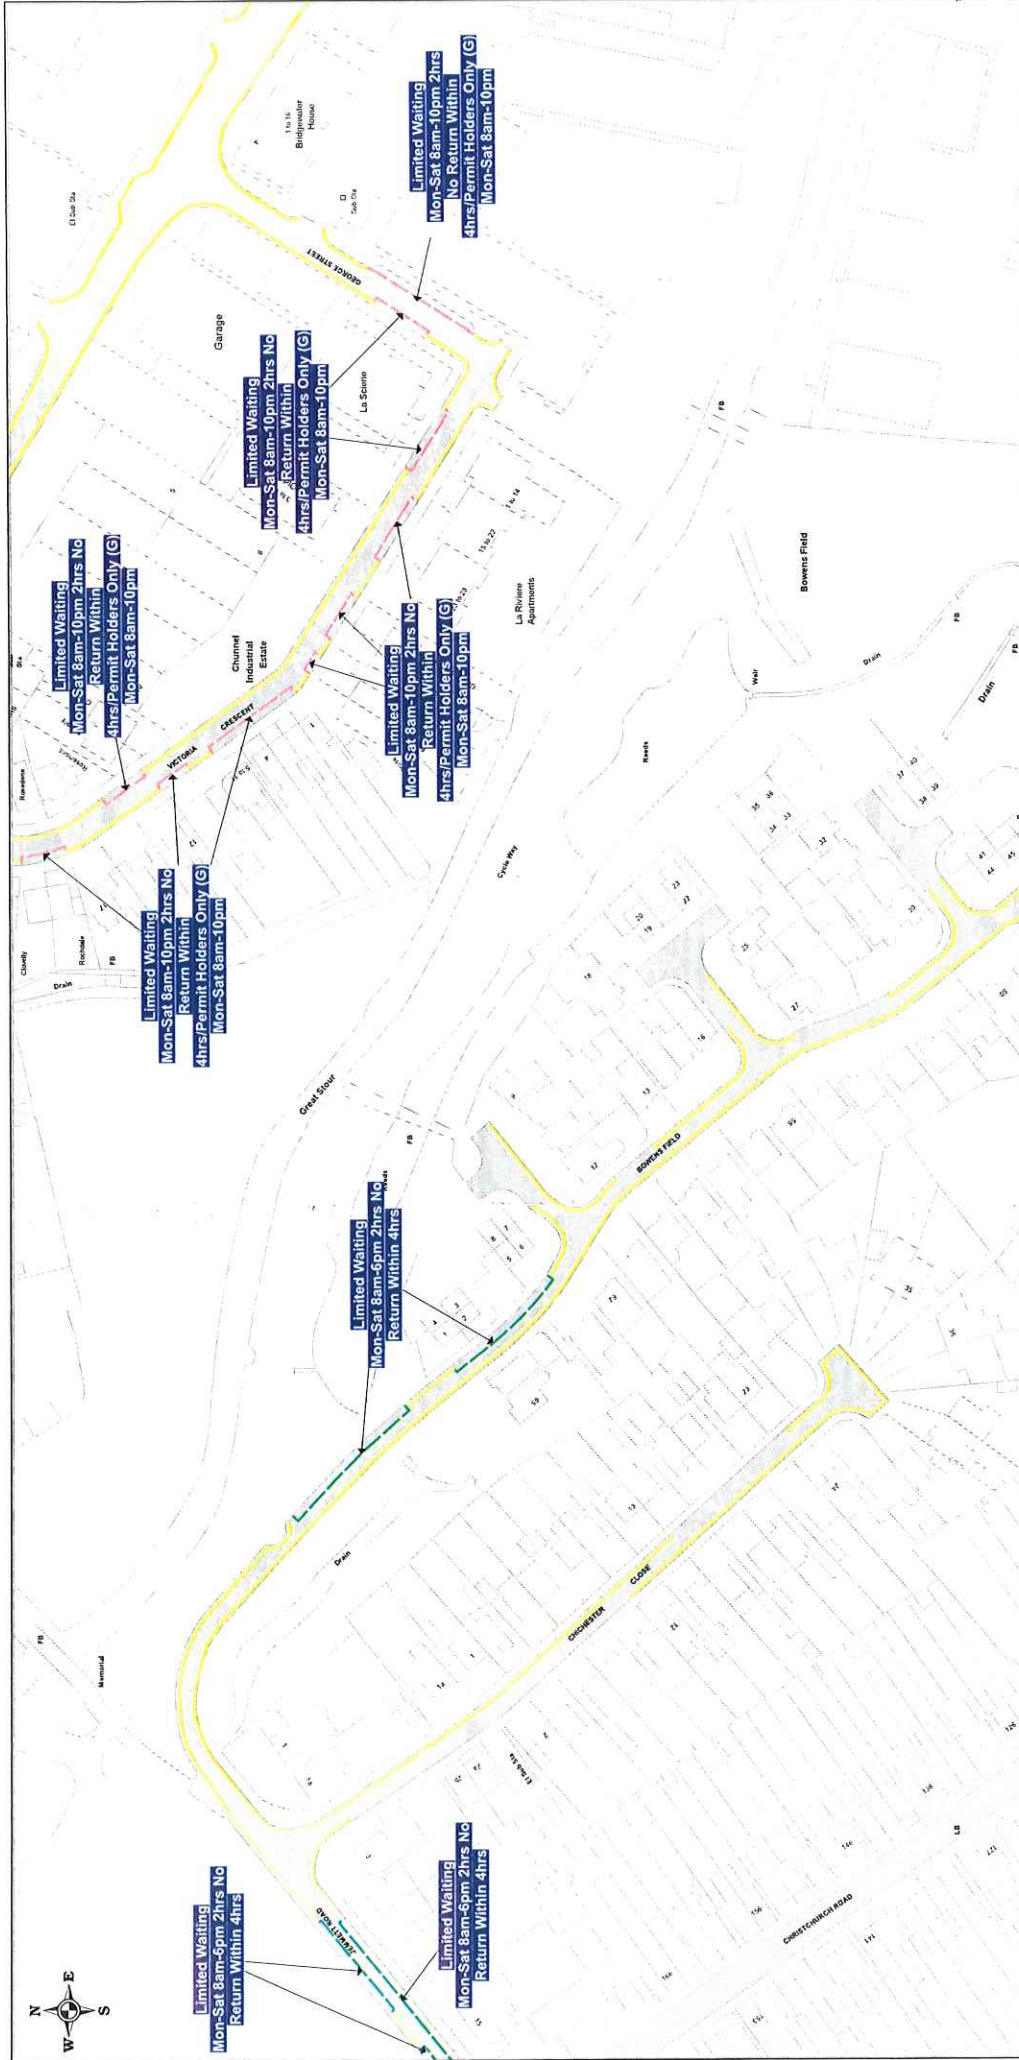

SCALE - 1 : 1250 at A3 size

This map is reproduced from Ordnance Survey material with the permission of Ordnance Survey on behalf of the Controller of Her Majesty's Stationery Office © Crown Copyright. Unauthorised reproduction infringes Crown copyright and may lead to prosecution or civil proceedings. Kent County Council Licence No: 100019238 2023

NOTE: SEE STATIC MAP SCHEDULE LEGEND FOR RESTRICTIONS DISPLAYED



Status: CONFIRMED

Tile Reference: Tile Ref: EV122

Sheet Revision Number: 1

Sheet Active From: 04/08/2023

