



0719.

---

STATUTORY INSTRUMENTS

---

200 No.

ROAD TRAFFIC

**THE A4 TRUNK ROAD (SALTFORD, BATH)  
(WAITING RESTRICTION AND PROHIBITION) ORDER 2007**

Made .....6 June 2007

Coming into force ...16 June 2007

The Secretary of State for Transport in exercise of the powers conferred by section 1(1), 2(1) and (2) and 4(1) and (2) of the Road Traffic Regulation Act 1984(a), hereby makes the following Order:

1. This Order may be cited as the A4 Trunk Road (Saltford, Bath) (Waiting Restriction And Prohibition) Order 200 and shall come into force on 16 June 2007.

2. In this Order:

'the trunk road'	means the A4 Trunk Road at Saltford, known as Bath Road, in Bath and North East Somerset;
'the layby'	means the part of the eastbound carriageway of the A4 from a point 44 metres east of Beech Road to a point 106 metres east of the same point and adjacent to the north eastern side of the bus layby;
'disabled person's vehicle'	has the meaning given in the Local Authorities' Traffic Orders (Exemptions for Disabled Persons) (England) (Regulations) 2000 (b);
'disabled person's badge'	has the meaning given in regulation 2(1) of the Disabled Persons (Badges for Motor Vehicles) (England) Regulations 2000 (c);
'parking disc'	has the meaning given in regulation 8(5) of the Local Authorities' Traffic Orders (Exemptions for Disabled Persons) (England) Regulations 2000 (b);

---

(a) 1984 c.27; sections 1(1) and 2(1) and (2) were amended by the New Roads and Street Works Act 1991 c22, section 168 and Schedule 8, paragraphs 17(2) and 18(2) and (3).

(b) SI 2000 No 683

(c) SI 2000 No 682, as amended by SI 2000 No 1507





'relevant position'	has the meaning given in regulation 4 of the Local Authorities Traffic Orders (Exemptions for Disabled Persons) (England) Regulations 2000 (a)
'a disabled person's parking bay'	means a parking bay for a vehicle displaying a disabled person's badge;
'a doctor's parking permit'	means a parking bay for a vehicle displaying a doctor's parking permit.

3. Save as provided in article 4, no person shall, except upon the direction of, or with the permission of, a police constable in uniform, cause or permit any vehicle -

(a) to wait at any time -

i) on the eastern side of the layby of the trunk road from a point 44 metres east of Beech Road to a point 106 metres east of the same point; and

ii) on the western side of the layby of the trunk road from a point 96 metres east of Beech Road to a point 100 metres east of the same point;

iii) in a disabled parking bay on the northern side of the layby;

iv) in the doctor's parking bay on the northern side of the layby; and

(b) to wait for a period exceeding two hours from Monday to Saturday (not being separated by an interval of less than one hour from the previous period of waiting by that vehicle on the road on the same day) between 8.00 hours and 18.00 hours on the western side of the layby of the trunk road from a point 52 metres east of Beech Road to a point 96 metres east of the same point.

4. Nothing in article 3 shall apply:

(a) so as to prevent a vehicle waiting on a side of the trunk road specified for so long as may be necessary for it to be used in conjunction with -

(i) any building operation or demolition,

(ii) the removal of any obstruction to traffic

(iii) the maintenance, improvement or reconstruction of the trunk road, or

(iv) the laying, erection, inspection, maintenance, alteration, repair, renewal or removal in or near the trunk road of any sewer, main, pipe conduit, wire, cable or other apparatus for the supply of gas,





water, electricity or any telecommunications apparatus as defined in Schedule 2 to the Telecommunications Act 1984 (a);

(b) in relation to a vehicle being used –

- (i) for fire brigade, ambulance or police purposes,
- (ii) in the service of a local authority in pursuance of statutory powers or duties,
- (iii) in the service of a water or sewerage undertaker within the meaning of the Water Industry Act 1991 (b), or
- (iv) by a universal service provider for the purpose of the provision of a universal postal service as defined by the Postal Service Act 2000 (c);

(c) in relation to a vehicle waiting on a side of the trunk road for so long as may be necessary to enable –

- (i) any person to enter or leave that vehicle, or
- (ii) goods to be loaded on or unloaded from that vehicle.

5. Nothing in article 3 shall render it unlawful to cause or permit a disabled person's vehicle, which displays in the relevant position a disabled person's badge and a parking disc (upon which the driver or other person in charge of the vehicle, has marked the time at which the period of waiting began), to wait in the layby as shown in article 3 (a) (i), (ii) and (iii)] for a period not exceeding three hours (not being a period separated by an interval of less than one hour from a previous period of waiting by that vehicle on the same side of the road on the same day).
6. Nothing in article 3 shall render it unlawful to cause or permit a doctor's vehicle, which displays a doctor's parking permit, to wait in the doctor's parking bay.


Signed by authority of the  
Secretary of State for  
Transport


Malcolm Wilkinson  
Traffic Operations  
Highways Agency  
Department for Transport


6 June 2007



**KEY** DO NOT SCALE

 Waiting Prohibited

 Waiting Restricted

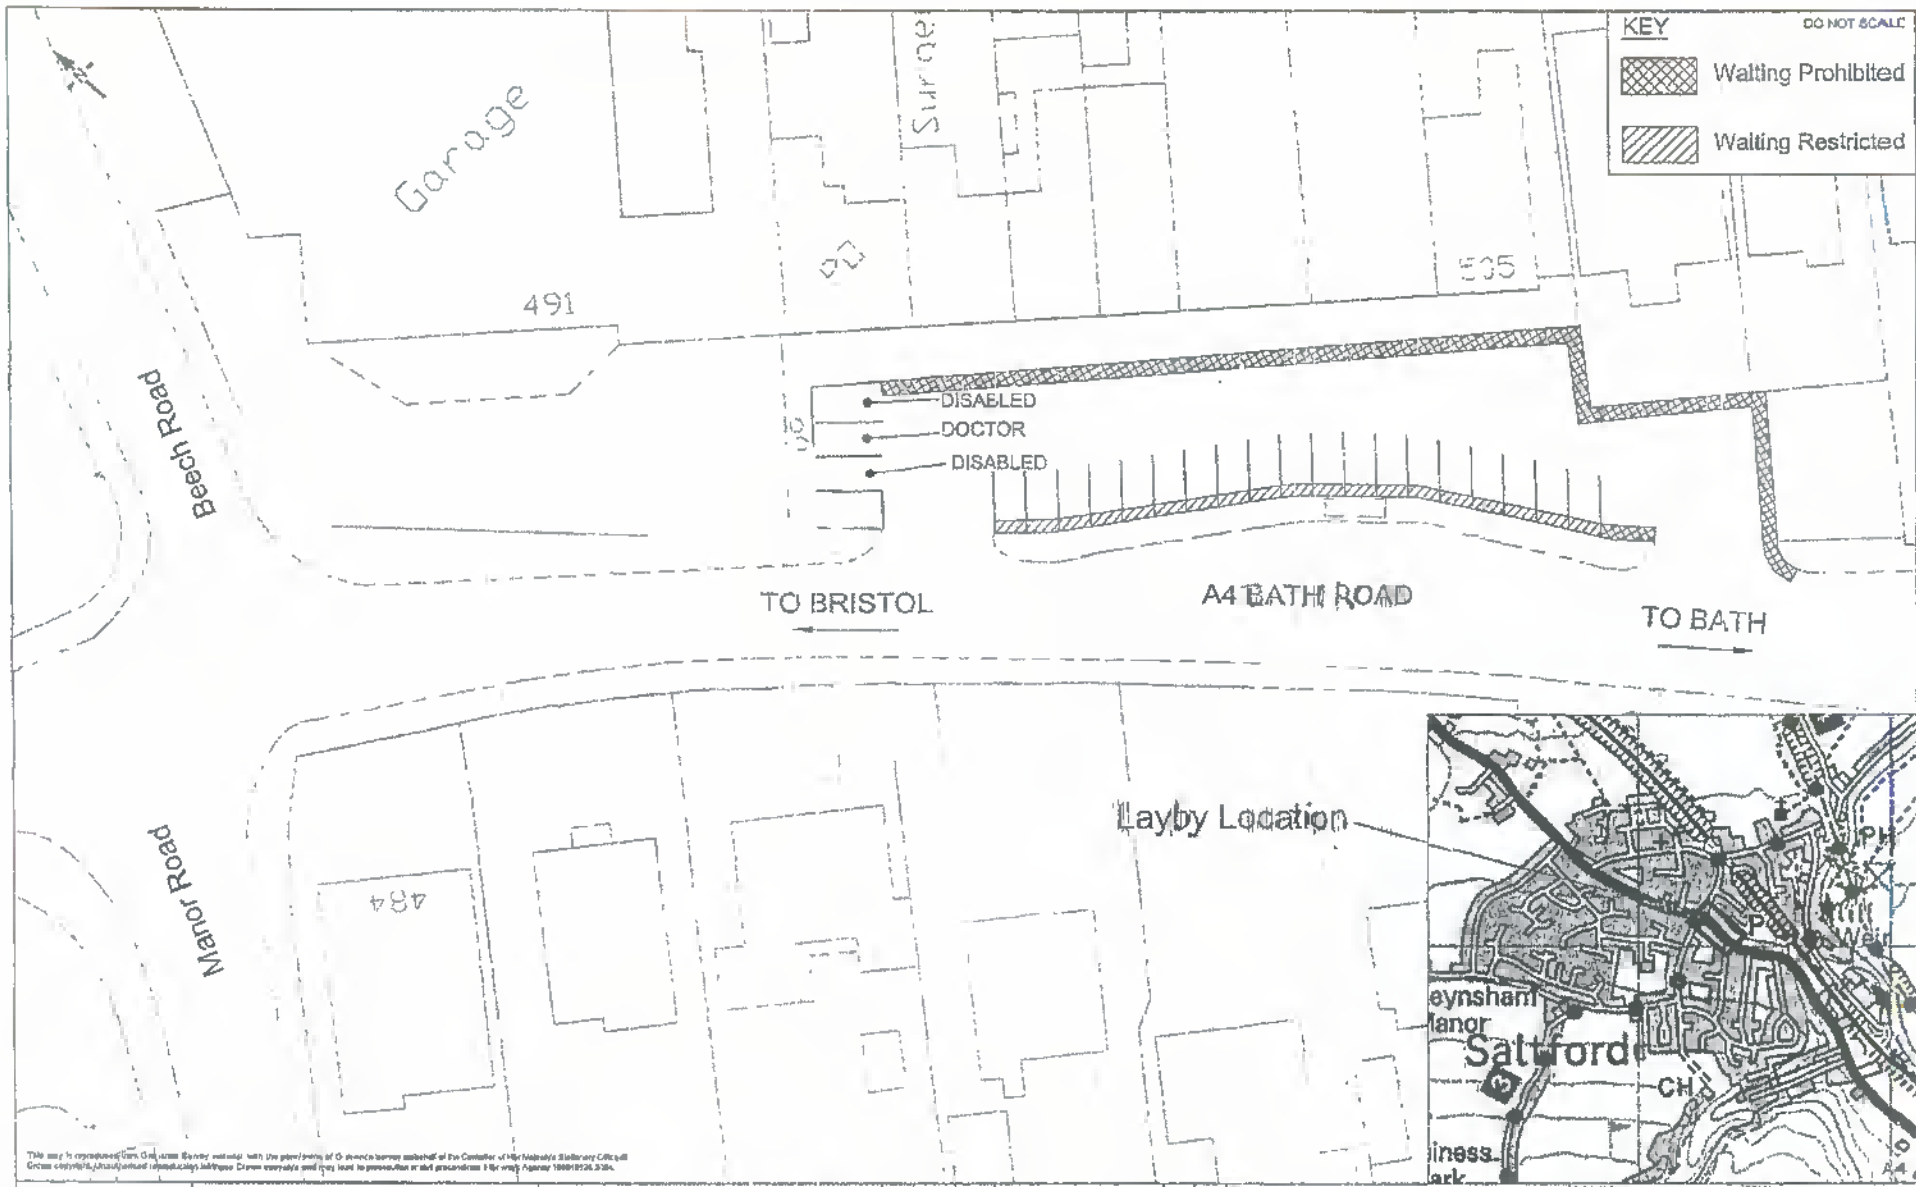

This map is reproduced from the Ordnance Survey material with the permission of Ordnance Survey under license of the Controller of Her Majesty's Stationery Office. All rights reserved. Ordnance Survey Licence No. 100017226/2004.

This document should not be relied upon or used in circumstances other than those for which it was originally prepared and the user assumes any other responsibility that the person by whom it was prepared.

**InterRoute**  
improving journeys

818 Haverhill Court  
First Floor, 2000 West  
Ward Road, Warrington  
Cheshire WA5 2RZ

Tel: 01942 462200  
Fax: 01942 462891

**Highways Agency**

London Office: 2 The Square, London SE1 1AF

PI	30/04	ACK	For Information	PI2	Stat
Rev	Date	Checked	Emergency	CHK	App'd

**016**  
A4 BATH ROAD, SALTFORD  
LAYBY WAITING RESTRICTIONS AND  
PARKING TRO

Original Scale	NTS	PIB No.	F88726
Drawn	Checked	Design	Engineering Use
ACK	RJND	ACK	Checked
Site	Drawing No.	Rev	
PRE	000261/MNV/RDSH/200	P1	

