



BEDFORD

BOROUGH COUNCIL

**BEDFORD BOROUGH COUNCIL (BEDFORDSHIRE COUNTY COUNCIL) (BEDFORD
CONTROLLED PARKING ZONE)) (PROHIBITION AND RESTRICTION OF WAITING AND
LOADING AND PARKING PLACES)
ORDER 2008 (AMENDMENT NO.23) ORDER 2014**

BEDFORD BOROUGH COUNCIL in exercise of the powers under Section 1(1), 2(1), to (3) and 4(2) and Part IV of Schedule 9 of the Road Traffic Regulation Act 1984 ("The Act") and all other enabling powers and after consultation with the Chief Officer of Police in accordance with Part III of Schedule 9 to the Act, hereby makes the following Order:

1. This Order shall come into operation on the 05th May 2014 and may be cited as "Bedford Borough Council (Bedfordshire County Council (Bedford Controlled Parking Zone) (Prohibition and Restriction of Waiting and Loading and Parking Places) Order 2008 (Amendment No.23) Order 2014"
2. As from the date upon which the Order comes into operation, the provisions of the "Bedfordshire County Council (Bedford Controlled Parking Zone) (Prohibition and Restriction of Waiting and Loading and Parking Places) Order 2008 as amended" shall be varied as follows:
 - (i) The plan schedule reference "Grid Reference I27 Revision 5" shall be deleted and "Grid reference I27 Revision No 6" shall be substituted.
 - (ii) The plan schedule reference "Grid Reference J25 Revision 5" shall be deleted and "Grid reference J25 Revision No 6" shall be substituted.
 - (iii) The plan schedule reference "Grid Reference J27 Revision 11" shall be deleted and "Grid reference J27 Revision No 12" shall be substituted.

THE COMMON SEAL of the
BEDFORD BOROUGH COUNCIL
Was hereunto affixed this



10th day of April 2014

In the presence of:

Executive Director for Environment and Sustainable Communities

Assistant Chief Executive (Governance) and Solicitor to the Council

AUTHORITY FOR EXECUTION		
COUNCIL/COMMITTEE	MINUTE No.	DATE
DELEGATED POWER	By whom executed EDESC	DATE
	OFFICERS INITIALS	DATE
ORIGINATED AND CHECKED BY	JS	07/04/14
APPROVED BY	<i>DH</i>	08/04/14



BEDFORD BOROUGH COUNCIL

BEDFORD BOROUGH COUNCIL (BEDFORDSHIRE COUNTY COUNCIL) (BEDFORD CONTROLLED PARKING ZONE)) (PROHIBITION AND RESTRICTION OF WAITING AND LOADING AND PARKING PLACES) ORDER 2008 (AMENDMENT NO.23) ORDER 2014

STATEMENT OF REASONS

Conduit Road

Bedford Borough Council has received a concern from the Conduit Road day centre manager advising of the difficulties they are currently experiencing whilst barding and alighting elderly and disabled passengers to the day centre. A request has been submitted to introduce a bus stop outside the day centre to aid the parking of the transport bus so that passengers can board and alight the vehicle safely and as close as possible to the day centre. The proposal will mean revoking part of the available pay and display bays outside the centre (approximately 3 parking spaces) and introducing a bus stop which will be operational Mon-Sat between the hours 8am-6pm. Vehicles will be permitted to park in the bus stop outside of these hours.

Tavistock Street

A new metro store (Sainsbury's) is due to open on Tavistock Street. Due to the demand for on-street parking outside these premises, concerns have been raised to how the delivery operation shall be undertaken near to the new premises. Therefore proposals are made to restrict on street parking for a certain period each morning to allow Sainsbury's to receive their deliveries. The proposal is to revoke the current pay and display operation approximately over 2 parking bays between the hours of 7am-10am daily. Outside these hours, the bay will revert back to pay and display.

Beckett Street

Following the recent construction of Greyfriars surface car park, changes were made to the road geometry and layout within Beckett Street. It was possible to introduce eight further on-street parking bays. The proposal is to include these bays into the existing Controlled Parking Zone and apply the same restriction as per those existing parking bays within the vicinity.


WJE



DATE	AMENDMENTS	REV	BY

Highways	BOROUGH HALL, CAULDWELL ST, BEDFORD, MK42 9AP T: 01234 276213
CLIENT	Environment and Sustainable Communities
SCHEME	Beckett Street On Street parking
DRAWING TITLE	Parking restrictions Amendments
DRG No.	C9001.C175
DRG STATUS	Consultation
SCALE 6/12	DATE July 13
NTS	DRAWN JS
	CHECKED

© Crown copyright and database rights 2012 Ordnance Survey 100049028. You are not permitted to copy, store, retrieve or disseminate, in any form, any data that may be included in this print.

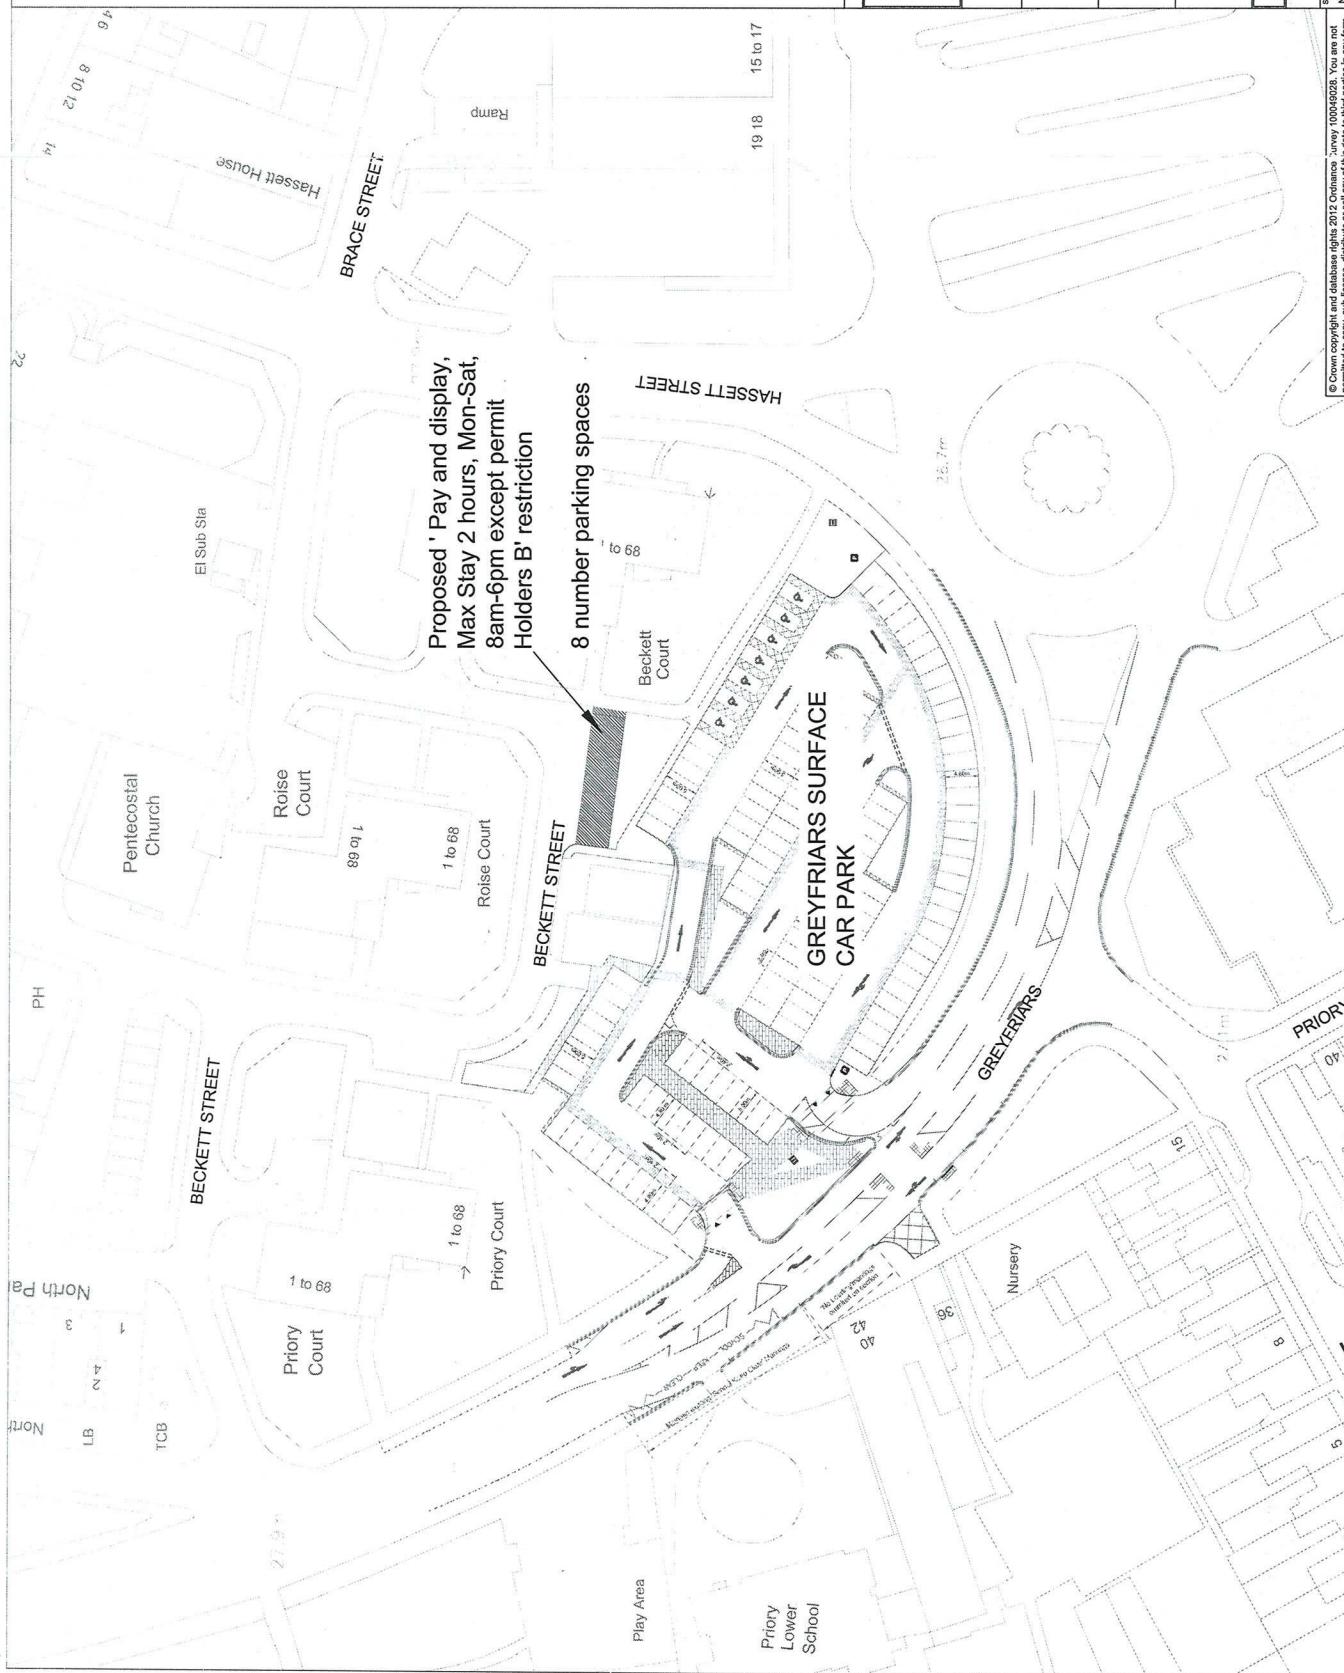

BS WTC



XX	DATE	FIRST ISSUE	AMENDMENTS	REV	BY
0					



BEDFORD
BOROUGH COUNCIL

Highways Department
BOROUGH HALL, CAULDOWN ST, BEDFORD, MK42 8AP
Tel: (01234) 278213

CLIENT

Environment and
Sustainable Communities

SCHEME

Conduit Road
Bedford


DRAWING TITLE

Proposed changes to
parking restrictions

DWG NO.
C9001 C-174

DWG STATUS
Consultation

SCALE @ A3	DATE	DRAWN	CHECKED
NTS	Feb 14	JS	

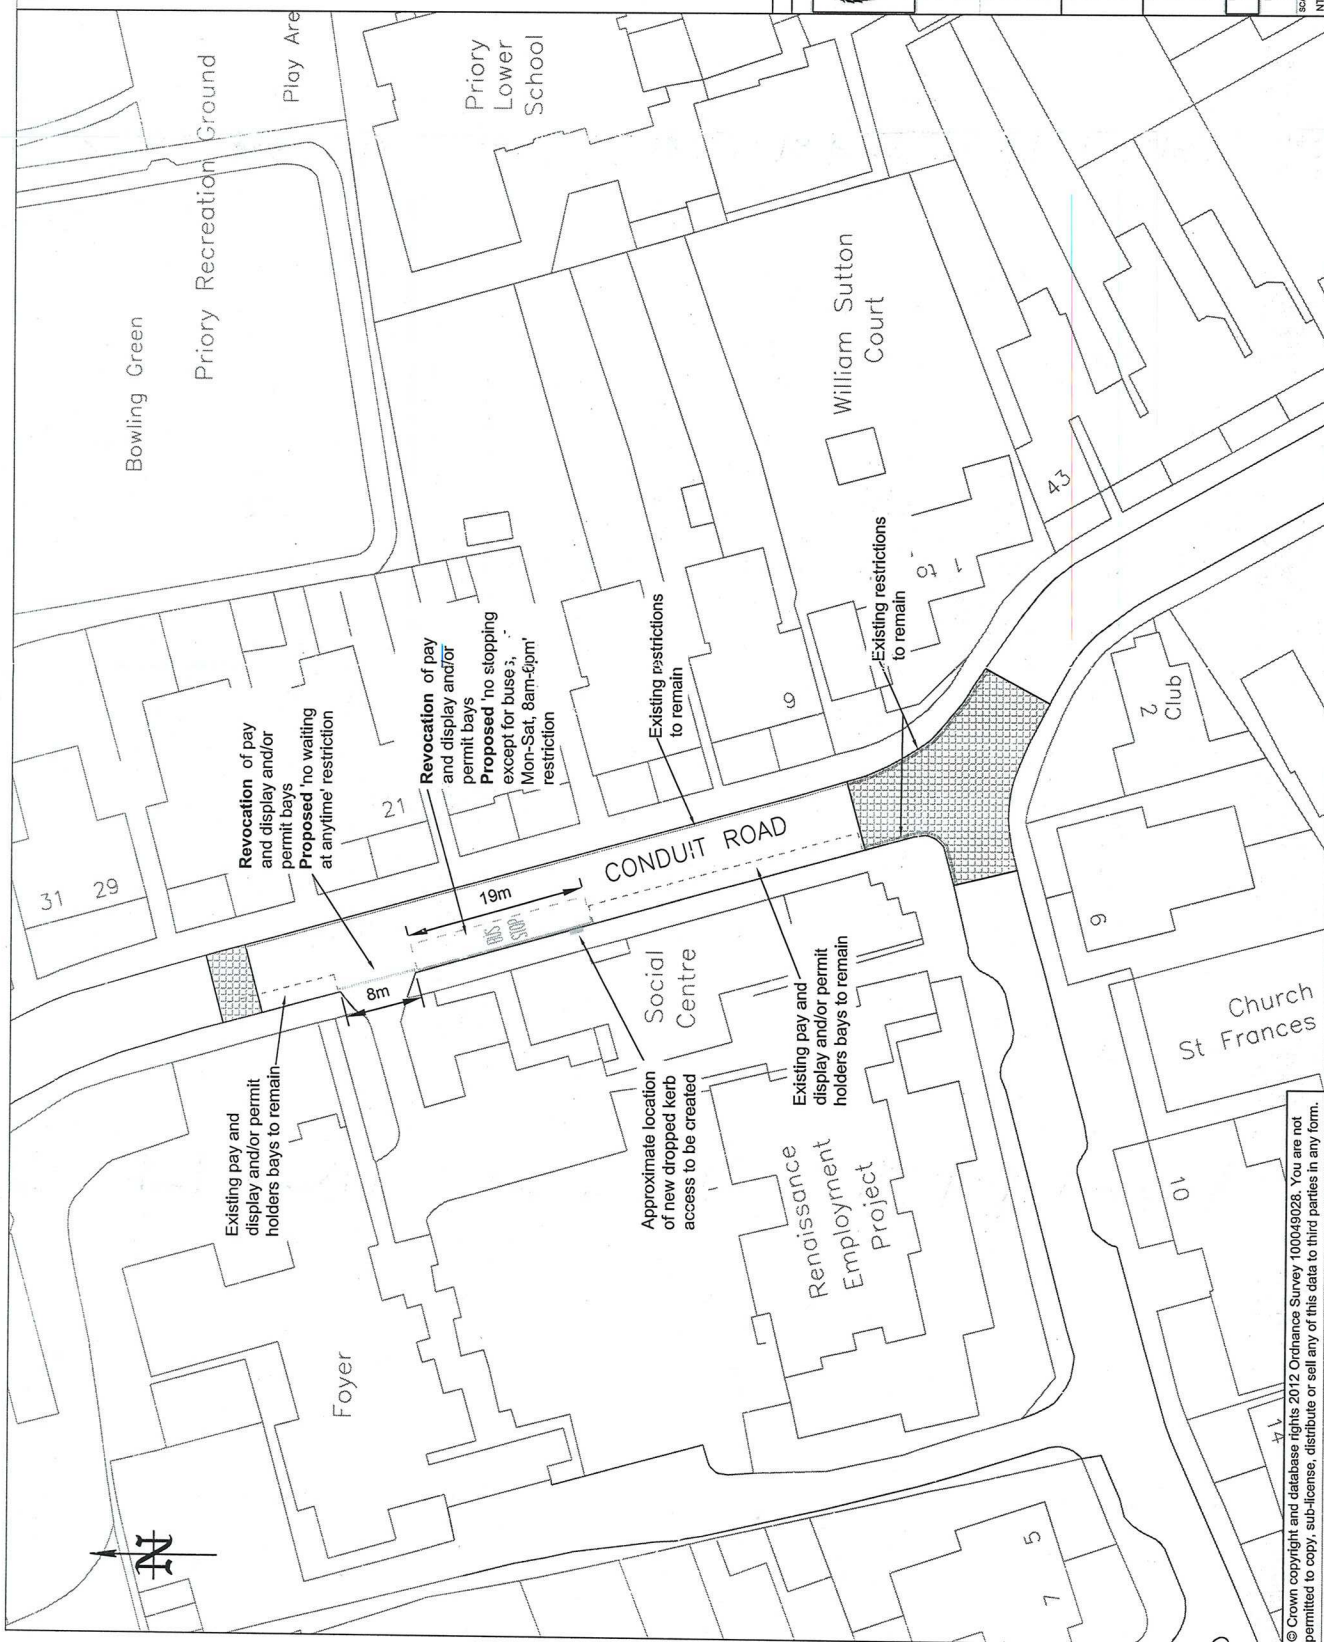

PS M76



XX	DATE	FIRST ISSUE	AMENDMENTS	REV	BY
0					



Highways Department
BOROUGH HALL, CAULDWELL ST. BEDFORD, MK42 8AP
Tel. (01234) 278213

CLIENT
Environment and Sustainable Communities


SCHEME
Tavistock Street Bedford

DRAWING TITLE
Proposed changes to parking restrictions

DWG NO.
C9001.C176


DWG STATUS
Consultation

SCALE @ A3	DATE	DRAWN	CHECKED
NTS	Feb 14	JS	

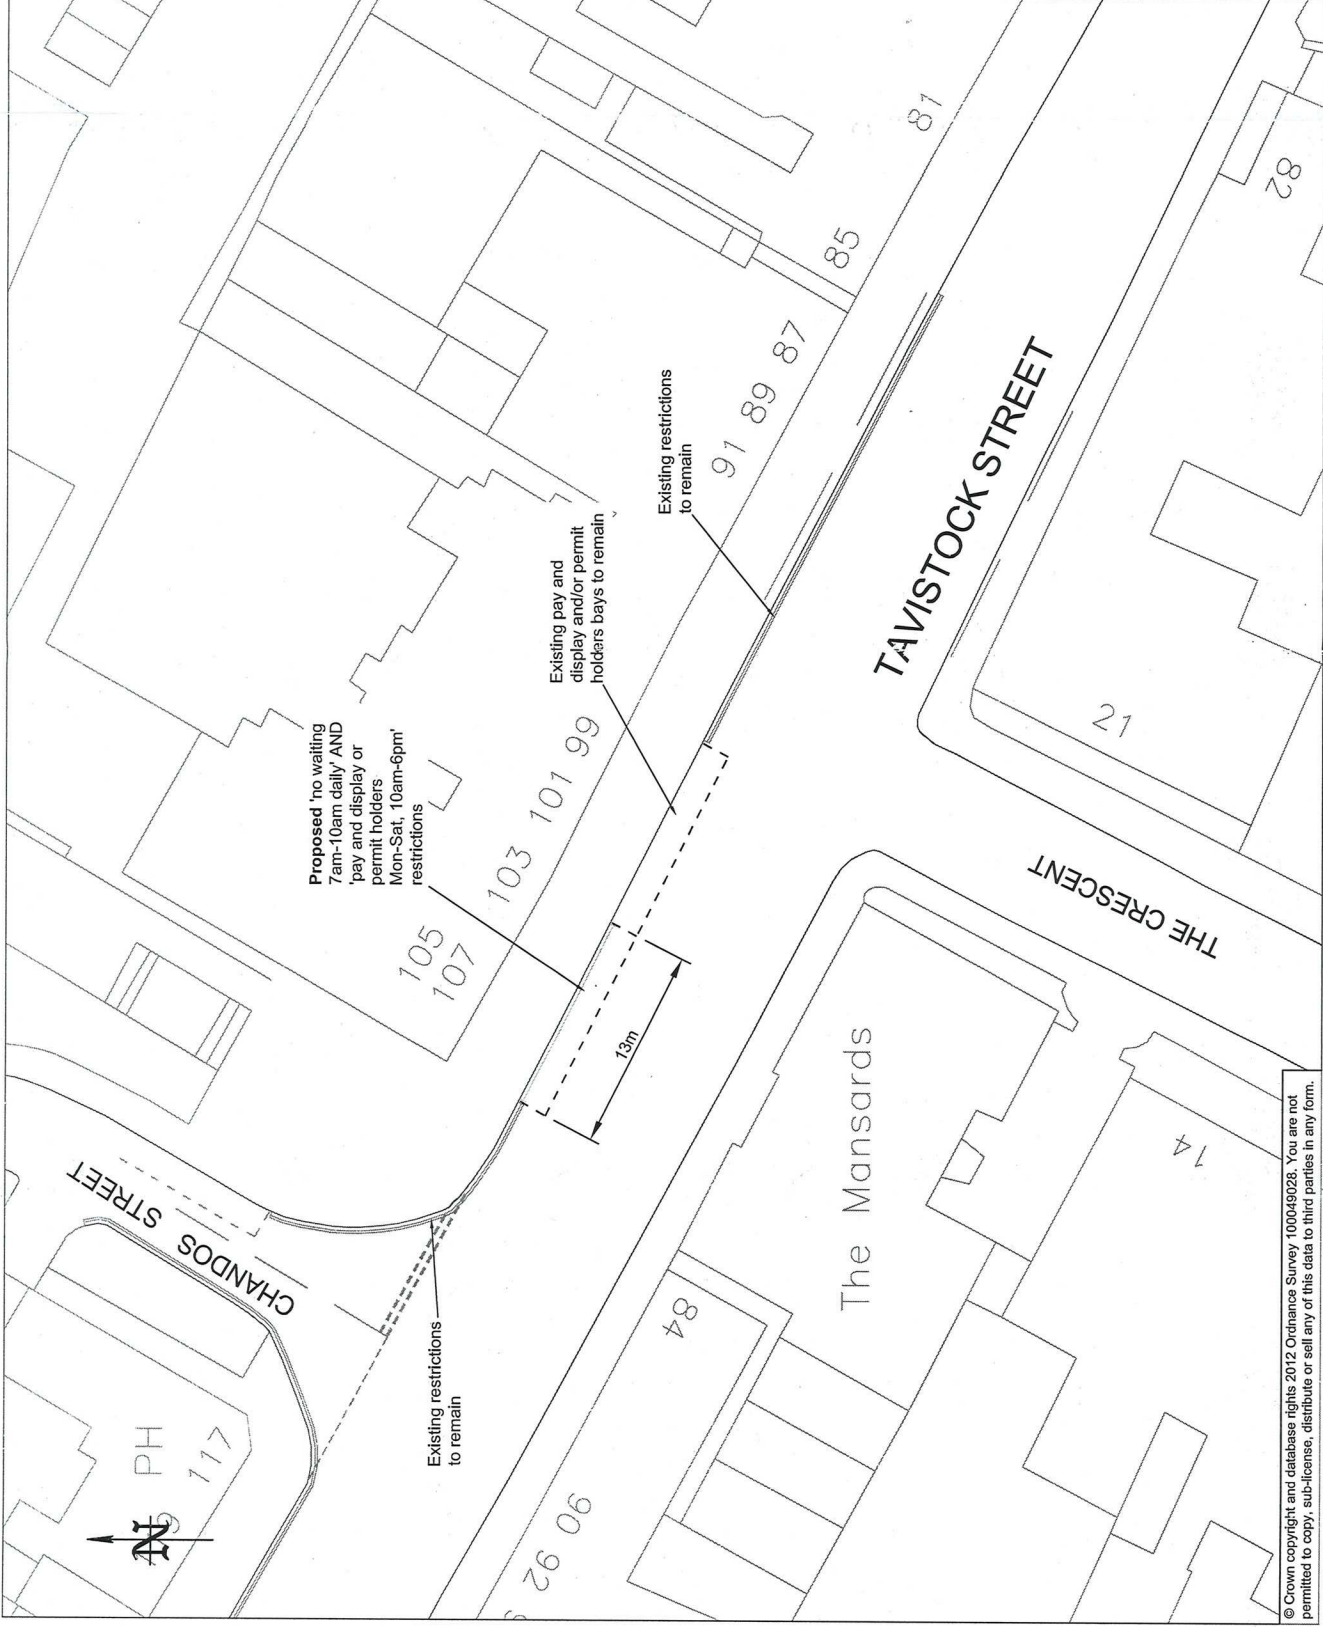

Grid Ref: I 27

Revision No: 6
Date

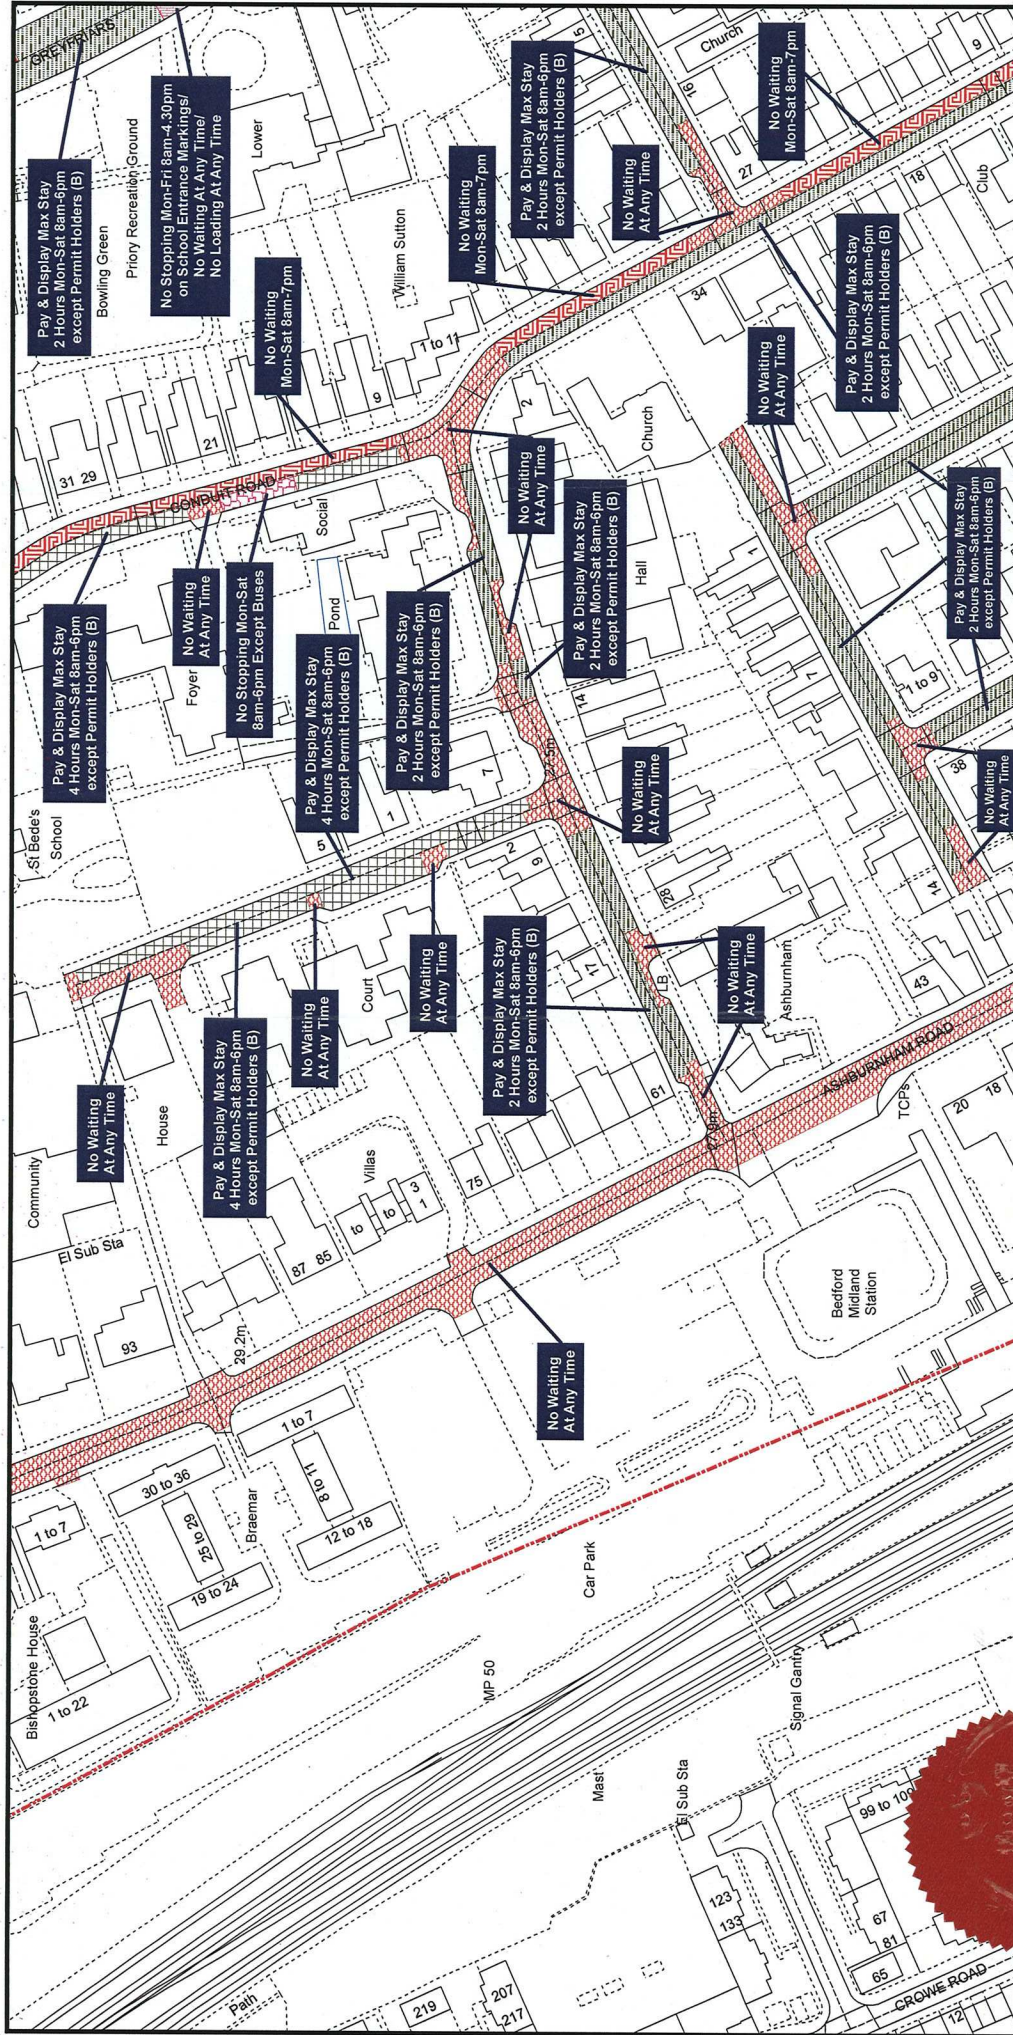

Bedfordshire County Council (Bedford Controlled Parking Zone)
(Prohibition and Restriction of Waiting and Loading
and Parking Places) Order 2008

Bedford Borough Council
Borough Hall
Cauldwell Street
Bedford MK42 9AP



Reproduced from the Ordnance Survey map with the permission of Her Majesty's Stationary Office © Crown Copyright. Licence No. LA077127 (2014). Unauthorised reproduction infringes Crown Copyright and may lead to prosecution or civil proceedings.


Scale - 1:1,250





Grid Ref: J 25

Revision No: 6
Date

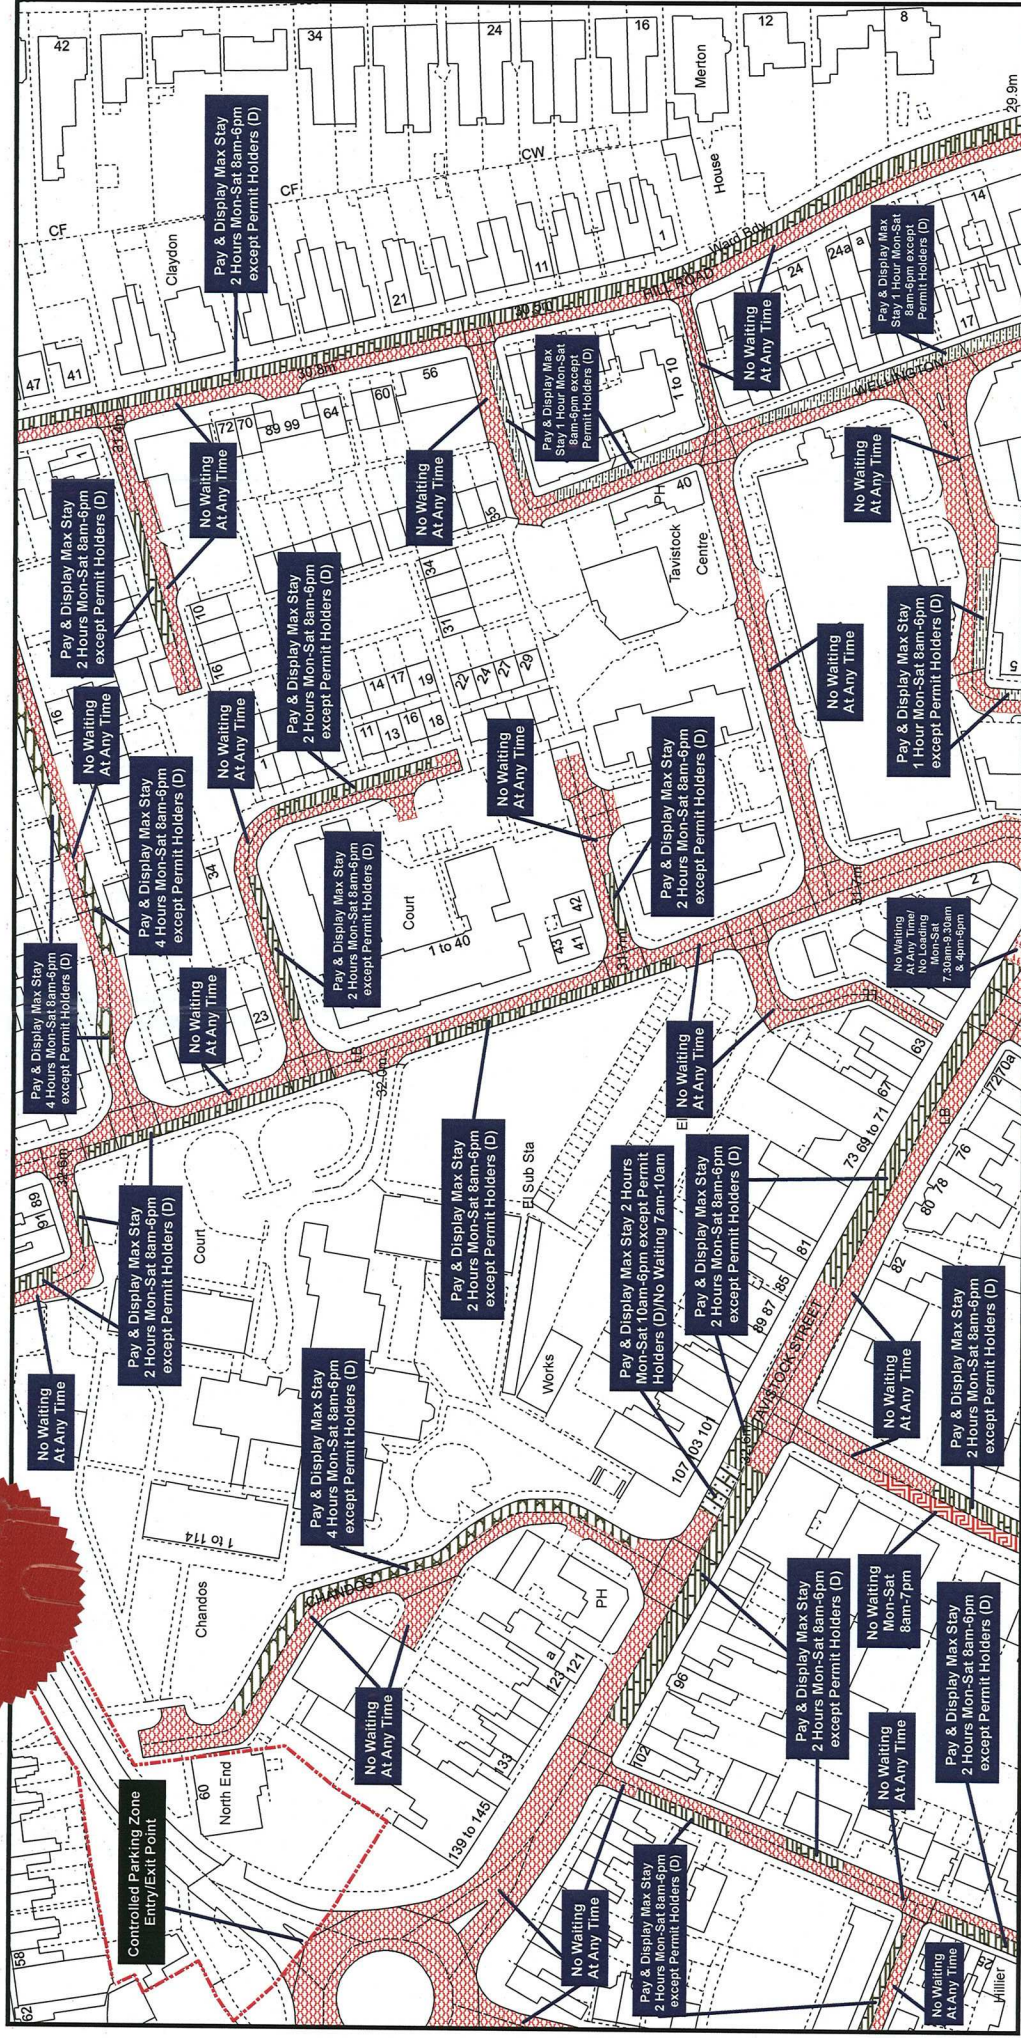

Bedfordshire County Council (Bedford Controlled Parking Zone) (Prohibition and Restriction of Waiting and Loading and Parking Places) Order 2008

Bedford Borough Council
Borough Hall
Cauldwell Street
Bedford MK42 9AP



Reproduced from the Ordnance Survey map with the permission of Her Majesty's Stationary Office © Crown Copyright Licence No. LA077127 (2014). Unauthorised reproduction infringes Crown Copyright and may lead to prosecution or civil proceedings.

Scale - 1:1,250



Revision No: 12
Date

Grid Ref: J 27



Bedfordshire County Council (Bedford Controlled Parking Zone)
(Prohibition and Restriction of Waiting and Loading
and Parking Places) Order 2008

Bedford Borough Council
Borough Hall
Cauldwell Street
Bedford MK42 9AP



Reproduced from the Ordnance Survey map with the permission of Her Majesty's Stationary Office © Crown Copyright. Licence No. LA077127 (2014). Unauthorised reproduction infringes Crown Copyright and may lead to prosecution or civil proceedings.

Scale - 1:1,250

