



BEDFORD

BOROUGH COUNCIL

BEDFORD BOROUGH COUNCIL (BEDFORDSHIRE COUNTY COUNCIL) (BEDFORD CONTROLLED PARKING ZONE)) (PROHIBITION AND RESTRICTION OF WAITING AND LOADING AND PARKING PLACES) ORDER 2008 (AMENDMENT NO.25) ORDER 2014

BEDFORD BOROUGH COUNCIL in exercise of the powers under Section 1(1), 2(1), to (3) and 4(2) and Part IV of Schedule 9 of the Road Traffic Regulation Act 1984 ("The Act") and all other enabling powers and after consultation with the Chief Officer of Police in accordance with Part III of Schedule 9 to the Act, hereby makes the following Order:

The Bedford Borough Council (Bedfordshire County Council (Bedford Controlled Parking Zone)) (Prohibition and Restriction of Waiting and Loading and Parking Places) Order 2008, as amended shall have effect subject to the following amendments:-

Section 12 – Controlled Parking Zone Schedule

Add to Schedule 1

Schedule 1 – Identification of street within the Controlled Parking Zone

Streets within the Controlled Parking Zone
Bedesman Lane
Duckmill Lane
St Mary's Street (from a point approximately 15 metres south of its junction with Duckmill Lane to its junction with St Paul's Square)

Add to Schedule 2

Schedule 2 – Resident Permit Schemes

Zone A – List of streets where residents are eligible for residents' permits and visitor permits (all properties except new developments of flats/apartments constructed after 1st April 2008) and list of streets where Zone A permits are valid

Residents having an address in a street described in this column may purchase a resident permit bearing the above identification letter (subject to above)	Streets in which a resident permit bearing the above identification letter may be used to park without time limit or further payment in designated parking spaces
St Mary's Street (Flats 5-18, Riverside Towers)	Duckmill Lane

Add to Schedule 4

Schedule 4 – Identification of streets having a pay and display parking period limited to 2 hours

Charging hours Monday – Saturday 8am – 6pm

Maximum stay – 2 hours

No return within 1 hour

(Vehicles displaying a valid permit no maximum stay no restriction on returns)


Streets
Duckmill Lane

1. This Order shall come into operation on the 30th June 2014 and may be cited as "Bedford Borough Council (Bedfordshire County Council (Bedford Controlled Parking Zone) (Prohibition and Restriction of Waiting and Loading and Parking Places) Order 2008 (Amendment No.25) Order 2014".
2. As from the date upon which the Order comes into operation, the provisions of the "Bedfordshire County Council (Bedford Controlled Parking Zone) (Prohibition and Restriction of Waiting and Loading and Parking Places) Order 2008 as amended" shall be varied as follows:
 - (i) The plan schedule reference "Grid Reference K28 Revision 5" shall be deleted and "Grid reference K28 Revision No 6" shall be substituted.
 - (ii) The plan schedule reference "Grid Reference K29 Revision 1" shall be deleted and "Grid reference K29 Revision No 2" shall be substituted.


THE COMMON SEAL of the
BEDFORD BOROUGH COUNCIL
Was hereunto affixed this

29th day of May 2014

In the presence of:



Executive Director for Environment and Sustainable Communities
Assistant Director (Highways)

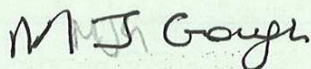

Assistant Chief Executive (Governance) and Solicitor to the Council



STATEMENT OF REASONS


Bedford Borough Council has received requests from local residents of the Controlled Parking Zone (Zone A) to make available additional parking spaces within the parking zone.

Bedford Borough Council has identified a small number of parking spaces within Duckmill Lane which can be made available for this purpose. Along with residents parking, these bays will operate a pay and display operation throughout the day time hours (Monday to Saturday, 8am-6pm). The bays will be limited to a maximum stay of two hours (permit holder may park without time limit) ensuring a good turnover of the parking spaces for shoppers.

The proposed pay and display bays will operate under the same terms and conditions as those already found within the existing Controlled Parking Zone.

The purpose of extending the Controlled Parking Zone boundary is to allow the above to take place and will allow residents of Riverside Towers the option to purchase residents parking permits.

All existing waiting and loading restrictions in St Mary's Street, Duckmill Lane and Bedesman Lane will remain unchanged.

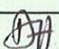AUTHORITY FOR EXECUTION		
COUNCIL/COMMITTEE	MINUTE No.	DATE
DELEGATED POWER	By whom executed EDESC	DATE
	OFFICERS INITIALS	DATE
ORIGINATED AND CHECKED BY	JS	28/05/14
APPROVED BY		28/5/14

KEY

- Existing CPZ Boundary
- Proposed CPZ Boundary

NOTES

The proposal is to introduce pay and display parking on the current free stay parking area in Duckmill Lane, Bedford.

The pay and display operation will be consistent with the conditions of the existing Controlled Parking Zone and limited to a maximum stay of one hour.

The pay and display parking area will allow resident permit holders A to park whilst displaying a valid permit.

All existing waiting and loading restrictions in St Mary's Street, Duckmill Lane and Bedesman Lane will remain unchanged.

Handwritten initials: MJC



Highways
BOROUGH HALL, CAULDMELL ST, BEDFORD, MK42 8AP
Tel: (01234) 276958


CLIENT
Environment and Sustainable Communities

SCHEME
CPZ Extension
Duckmill Lane

DRAWING TITLE
On street pay and display and permit holder A parking

DWG NO.
C9001 C149


CONSULTATION

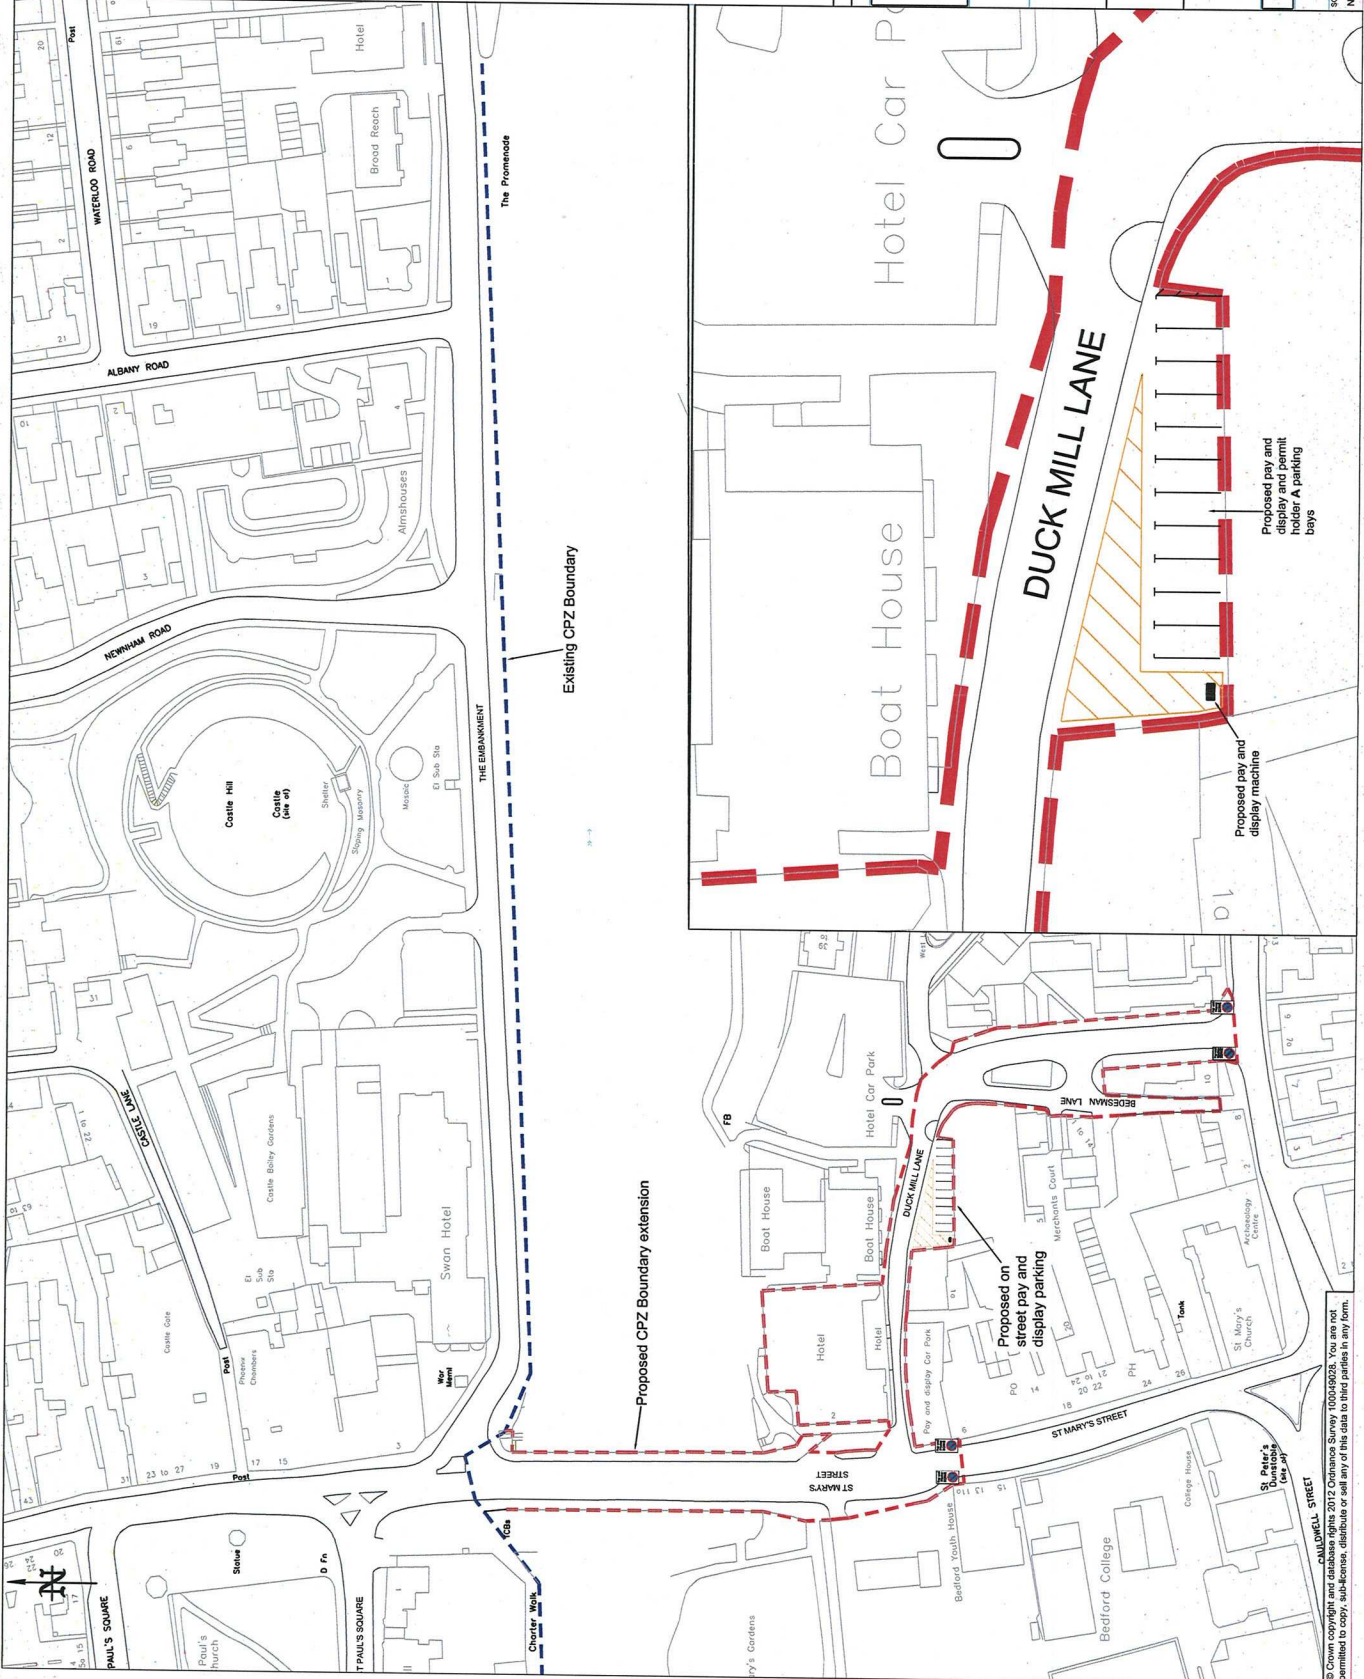

© Crown copyright and database right 2012 Ordnance Survey 100049028. You are not permitted to copy, sub-license, distribute or sell any of this data to third parties in any form.

Revision No: 2
Date

Grid Ref: K 29

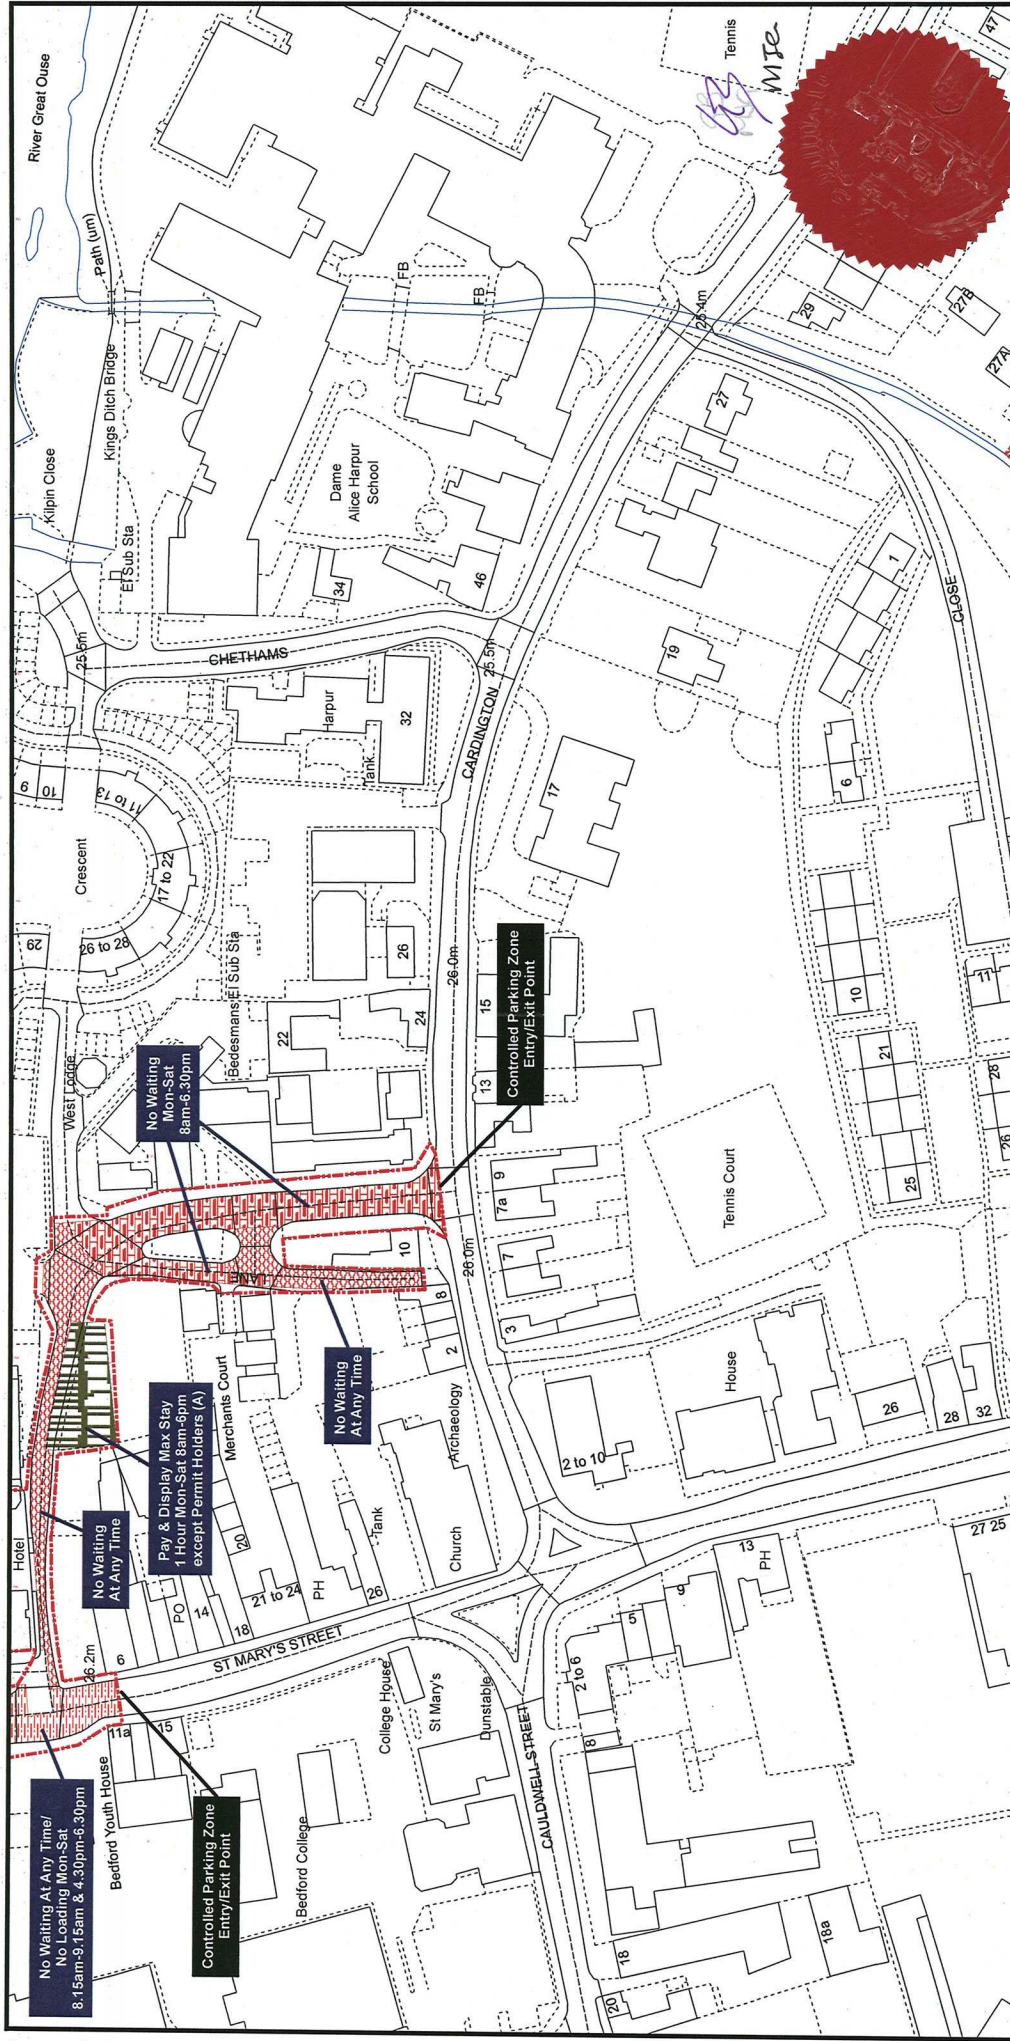

Bedfordshire County Council (Bedford Controlled Parking Zone) (Prohibition and Restriction of Waiting and Loading and Parking Places) Order 2008

Bedford Borough Council
Borough Hall
Cauldwell Street
Bedford MK42 9AP



Reproduced from the Ordnance Survey map with the permission of Her Majesty's Stationary Office © Crown Copyright. Licence No. LA077127 (2014). Unauthorised reproduction infringes Crown Copyright and may lead to prosecution or civil proceedings.

Scale - 1:1,250

