

04 15

THE BOROUGH OF BLACKBURN WITH DARWEN
(VARIOUS STREETS, BLACKBURN)(NO.6)(PROHIBITION OF WAITING
AND LOADING/UNLOADING AND REVOCATION) ORDER 2015

The Blackburn with Darwen Borough Council, in exercise of the powers of the said Council under Sections 1, 2, 4 and 124 of the Road Traffic Regulation Act 1984 and of all other enabling powers and after consultation with the Chief Officer of Police in accordance with Part III of Schedule 9 of the Act, hereby makes the following Order:-

1. This Order shall come into operation on the ~~29th~~ day of ~~April~~ 2016 and may be cited as the Borough of Blackburn with Darwen (Various Streets, Blackburn and Darwen)(No.6)(Prohibition of Waiting, Prohibition of Loading/Unloading and Revocation) Order 2015.

2.1 In this Order -

"a bus stop area" means any area of carriageway in any of the lengths of road or on the sides of road specified in the Schedules to this Order intended for the waiting of buses, which is comprised within and indicated by a road marking complying with either diagram 10217.1 or diagram 10217.3 in Schedule 6 to The Traffic Signs Regulations and General Directions 1994:

"disabled person's badge" has the same meaning as in The Disabled Persons (Badges for Motor Vehicles) (England) Regulations 2000, as amended:

"disabled person's vehicle" has the same meaning as in The Local Authorities' Traffic Orders (Exemptions for Disabled Persons) (England) Regulations 2000, as amended:

"parking disc" means a disc, issued by a local authority, complying with the requirements of the Local Authorities' Traffic Orders (Exemptions for Disabled Persons) (England) Regulations 2000, as amended.

"civil enforcement officer" means a person authorised by or on behalf of Blackburn with Darwen Borough Council in accordance with Section 76 of the Traffic Management Act 2004

2.2 A vehicle displays a disabled person's badge in the relevant position if -

- (a) in the case of a vehicle fitted with a dashboard or fascia panel, the badge is exhibited thereon so that Part 1 of the badge is legible from outside the vehicle; or
- (b) in the case of a vehicle not fitted with a dashboard or fascia panel, the badge is exhibited in a conspicuous position on the vehicle so that Part 1 of the badge is legible from outside the vehicle.

A vehicle displays a parking disc in the relevant position if -

- (a) in the case of a vehicle fitted with a dashboard or fascia panel, the disc is exhibited thereon so that the quarter-hour period during which the period of waiting began is legible from outside the vehicle; or

- (b) in the case of a vehicle not so fitted, the disc is exhibited in a conspicuous position on the vehicle so that the quarter-hour period during which the period of waiting began is legible from outside the vehicle.

2.3 Except where otherwise stated, any reference in this Order to a numbered Article or Schedule is a reference to the Article or Schedule bearing that number in this Order.

3. Save as provided in Articles 6.1, 6.2, 6.3, 6.4, 6.5, 6.6 and 7 to this Order no person shall, except on the direction or with the permission of a police officer in uniform or a civil enforcement officer, cause or permit any vehicle to wait at any time on the sides of the road or in any lengths of road specified in Schedule 1 to this Order.

4. Save as provided in Articles 6.1, 6.2, 6.4, 6.5, 6.6 and 7 to this Order no person shall, except on the direction of or with the permission of a police officer in uniform or a civil enforcement officer, cause or permit any vehicle to load, or unload goods at any time on the sides of road or in any length of road specified in Schedule 2 to this Order.

5. Save as provided in Articles 6.2 and 7 of this Order no person shall, except on the direction of or with the permission of a Police Officer in uniform or a civil enforcement officer, cause or permit any vehicle to stop between the hours of 8.00am and 9.30am and between the hours of 3.00pm and 4.30pm on any day other than a Saturday or a Sunday on the school entrance markings on the sides or in any length of road specified in Schedule 3 to this Order.

6.1 Nothing in Article 3, 4 or 5 of this Order shall render it unlawful to cause or permit any vehicle to wait in the lengths of road referred to therein for so long as may be necessary to:-

- (a) enable a person to board or alight from the vehicle
- (b) if the vehicle is being used for the purpose of collecting or delivering of postal packets as defined by Section 87 of the Post Office Act 1953.

6.2 Nothing in Article 3, 4 or 5 of this Order shall render it unlawful to cause or permit any vehicle to wait in the lengths of road referred therein if it cannot be conveniently used for such purpose in any other road, to be used in connection with any of the following operations, namely -

- 6.2 (a)(i) building maintenance, industrial or demolition operations;
- 6.2 (a)(ii) the removal of any obstruction to traffic;
- 6.2 (a)(iii) the maintenance, improvement or reconstruction of the said lengths of road or side of road; or
- 6.2 (a)(iv) the laying, erection, alteration or repair in or in land adjacent to the said lengths of road or side of road of any sewer or of any main, pipe or apparatus for the supply of gas, water or electricity or of any telecommunications apparatus as defined in paragraph 1(i) of the Telecommunications Code contained in Schedule 2 to the Telecommunications Act 1984;
- 6.2 (b) the vehicle if cannot conveniently be used for such purpose in any other road, to be used in the service of a local authority in pursuance of statutory powers or duties;
- 6.2 (c) the vehicle to be used for fire brigade, ambulance or police purposes.

6.3 Nothing in Article 3, 5, or 6 of this Order shall render it unlawful to cause or permit any vehicle to wait for so long as may be necessary for the purpose of enabling goods to be loaded or unloaded from the vehicle in the lengths of road specified in Schedule 1.

6.4 Nothing in Article 3, 4 or 5 of this Order shall render it unlawful to cause or permit a disabled person's vehicle which displays in the relevant position a disabled person's badge, and a parking disc (on which the driver, or other person in charge of the vehicle, has marked the time at which the period of waiting began) to wait in any of the lengths of road or on the side of the road referred to in the Article for a period not exceeding three hours (being a period separated by an interval of less than one hour from a previous period of waiting by the same vehicle in the same length or on the same side of road on the same day).

6.5 Nothing in Article 3, 4 or 5 of this Order shall render it unlawful to cause or permit a disabled persons vehicle which displays in the relevant position a disabled persons badge to wait on the side of the roads or in the length of roads referred to in that Article.

6.6 Nothing in Article 3, 4 or 5 of this Order shall render it unlawful to cause or permit a hackney carriage vehicle to wait at any place which has been appointed as a stand for hackney carriages during any period for which that stand has been appointed.

7. In so far as any provision of this Order conflicts with a provision which is contained in an Order made or having effect as if made under the Act of 1984, and existing at the time when this Order comes into operation, and which imposes a restriction or prohibition on waiting by vehicles other than those engaged in the provision of a local service, as defined in Section 2 of the Transport Act, 1985 in a bus stop area or grants an exemption from such restriction or prohibition, that provision of that Order shall prevail.

8. Nothing in Articles 3, 4 or 5 to this Order shall apply to vehicles:

- a) used by the local authority in connection with street cleansing; or
- b) proceeding at the direction or with the permission of a police officer in uniform.

9. The prohibitions and restrictions imposed by this Order shall be in addition to and not in derogation from any restriction or requirement imposed by any regulations made or having effect as if made under the Act of 1984 or by or under any other enactment.

10. The Orders referred to in column 1 of Schedule 4 to this Order are hereby revoked to the extent mentioned in column 2 of Schedule 4.

Given under the Common Seal of the Blackburn with Darwen Borough Council
this 27th day of April 2016

The COMMON SEAL of the Blackburn
with Darwen Borough Council was
hereunto affixed in pursuance of a
resolution of the Council held on the
15 November 2001


Authorised Officer



SCHEDULE 1
NO WAITING AT ANY TIME

Street	Side	Extent
Dixon Street, Blackburn	North	From a point 163 metres north east of its junction with Garden Street to its junction with George Street West
George Street West, Blackburn	West	From its junction with Dixon Street for a distance of 30 metres in a north easterly direction
Harwood Street, Blackburn	East	From a point 18 metres north west of the centre line of Hutton Street for a distance of 34 metres in a south easterly direction
Hutton Street, Blackburn	South	From its junction with Clerkhill Street for a distance of 43 metres in a westerly direction
Hutton Street, Blackburn	Both	From its junction with Harwood Street for a distance of 15 metres in a south easterly direction
Queens Park Road	South West	From its junction with Queens Road for a distance of 12 metres in a north westerly direction

SCHEDULE 2
NO LOADING/UNLOADING AT ANY TIME


Street	Side	Extent
Exchange Street, Blackburn	North	From its junction with Museum Street to its junction with Richmond Terrace


SCHEDULE 3
SCHOOL KEEP CLEAR MARKINGS
MON-FRI 8:30am – 9:00am and 3:00pm – 4:00pm


Street	Side	Extent
Pilmuir Road, Blackburn	east	From a point 204 metres south east of its junction with Manxman Road for a distance of 37 metres in a south easterly direction

SCHEDULE 4
SCHEDULE OF REVOCATIONS

Order	Reference
THE BOROUGH OF BLACKBURN WITH DARWEN VARIOUS STREETS, BLACKBURN AND DARWEN)(NO2)(PROHIBITION OF WAITING, LOADING/UNLOADING, DRIVING, U-TURNS AND REVOCATION) ORDER 2015	Reference to Fenisccliffe Drive in Schedule 12 From a point 8 metres south east of its junction with Preston Old Road to its junction with Willis Road.
THE BOROUGH OF BLACKBURN (QUEEN'S PARK ROAD AND LAMBETH STREET) (PROHIBITION AND RESTRICTION OF WAITING) ORDER 1979	Reference to Queens Park Road (south side) in schedule 1 From its junction with back Queens Park Road to its junction with Queens Road

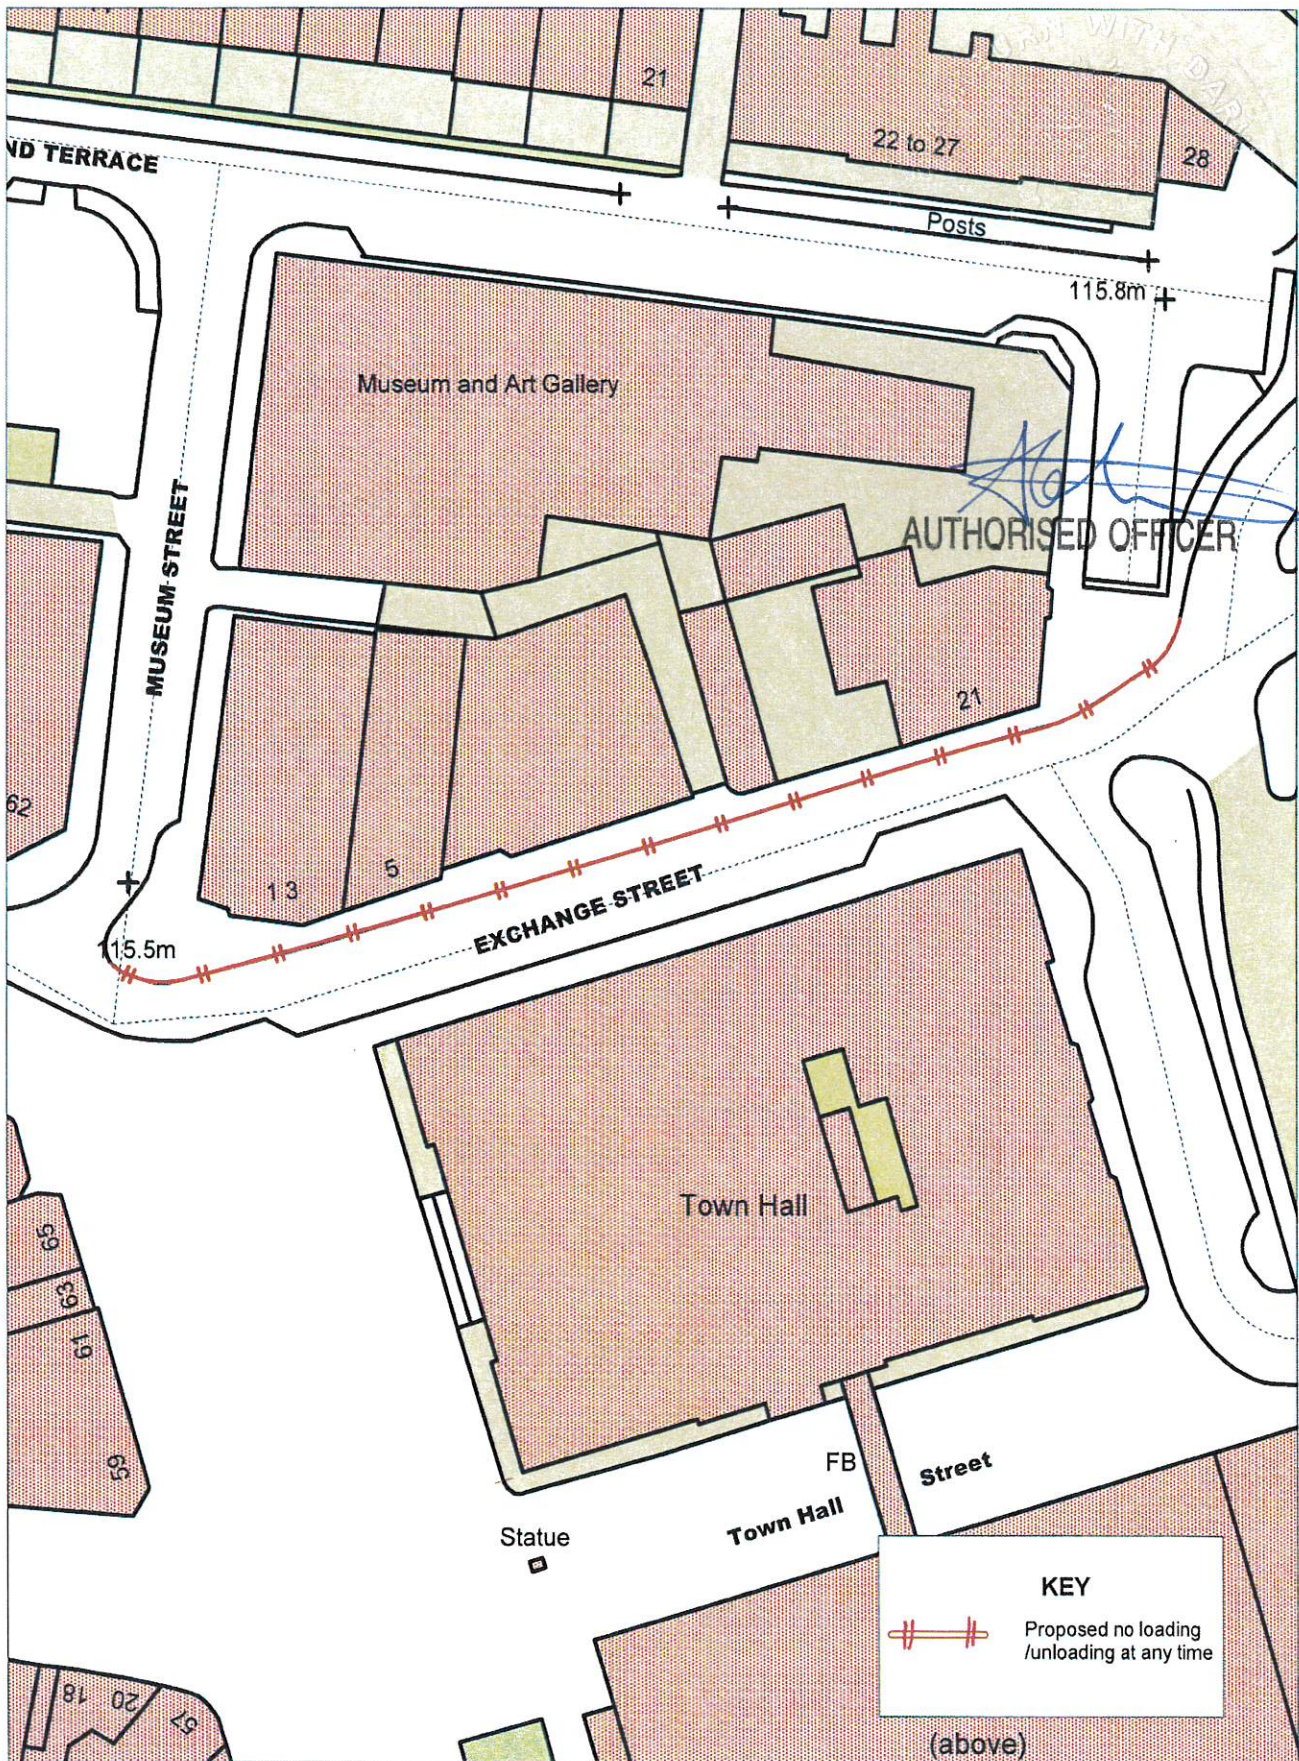

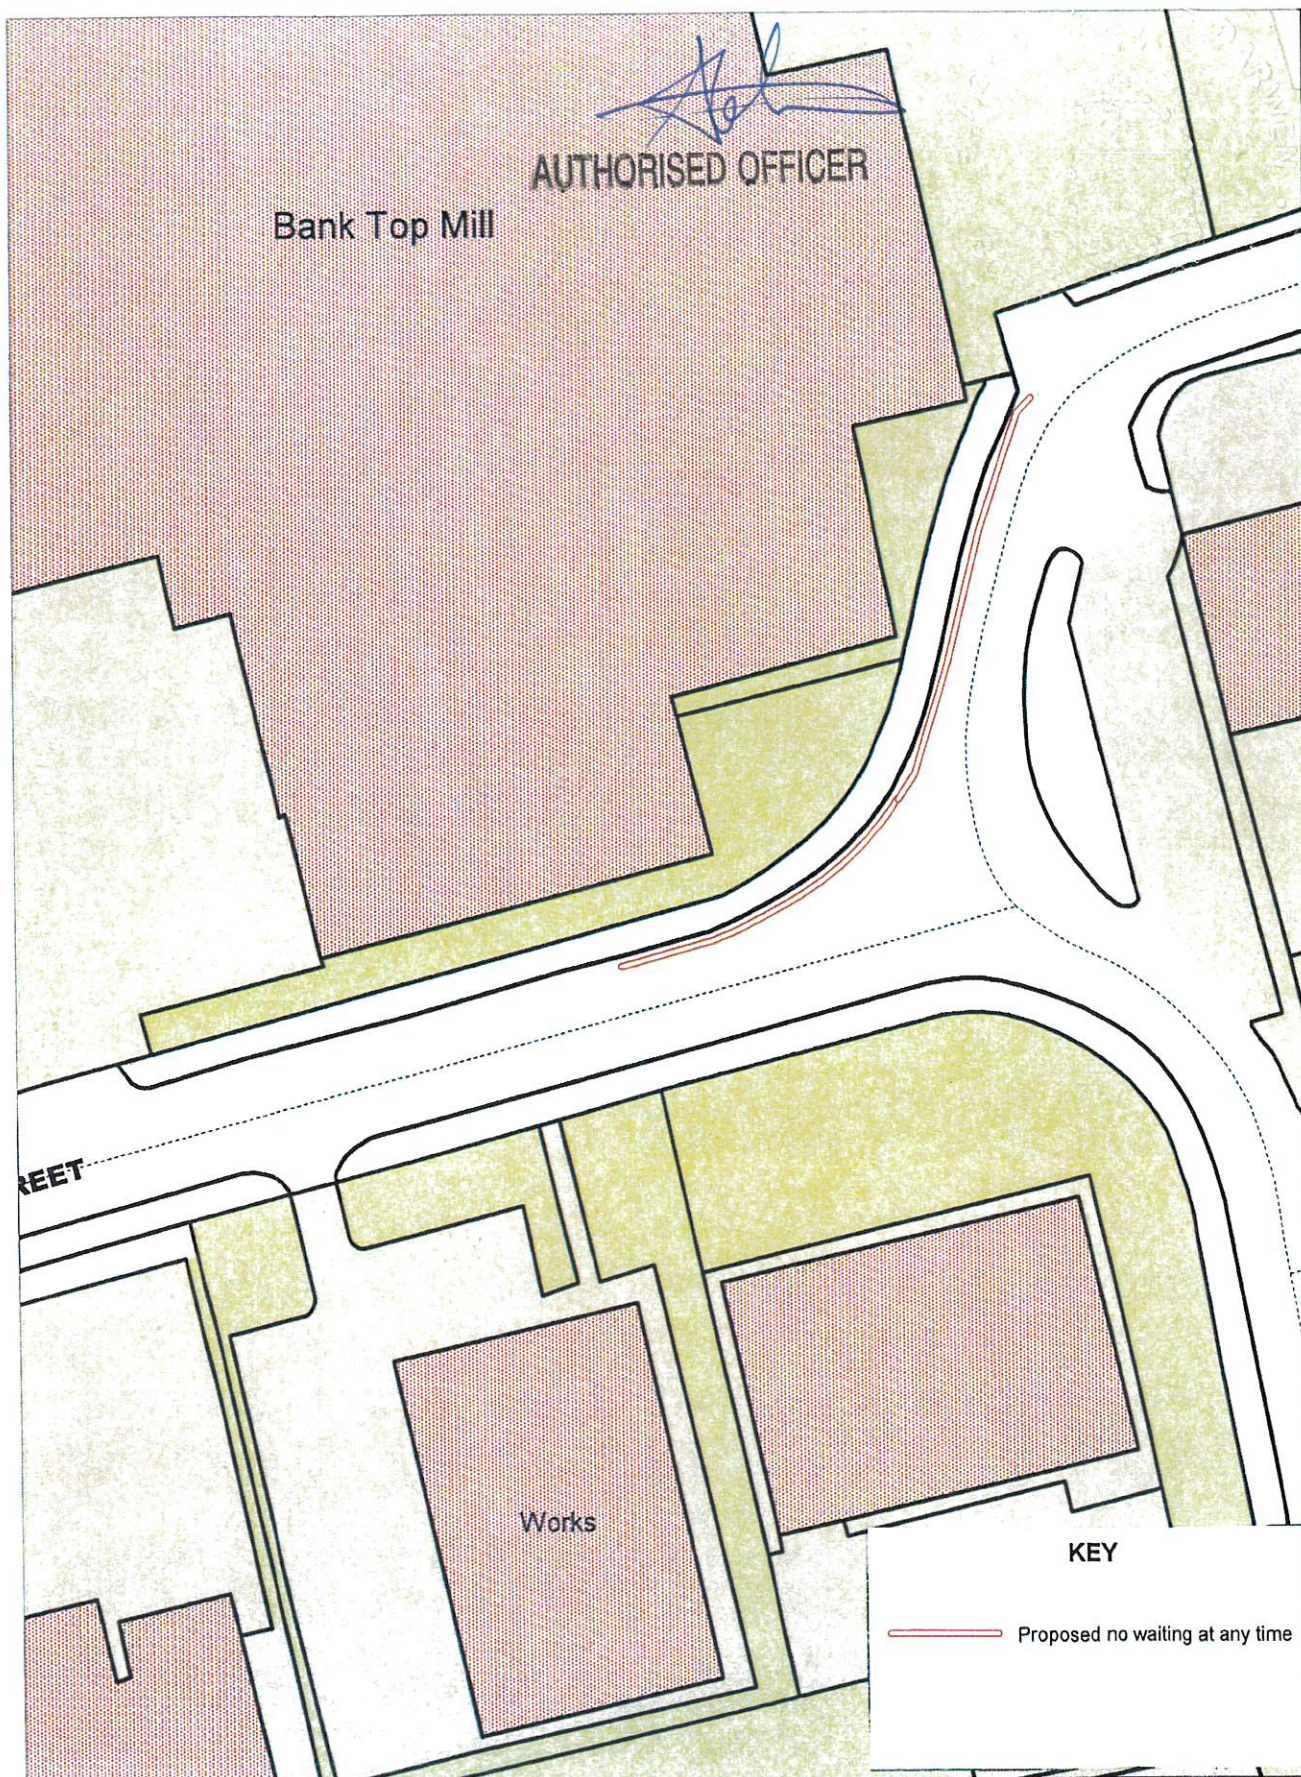

 <p>Working in partnership with CAPITA</p>	+ Crown copyright. All rights reserved	
	Licence No. 2003	SCALE 1 : 500
	Proposed no waiting at any time Dixon Street/George Street West Blackburn	DATE 27/08/2015
		DRAWING No.
		DRAWN BY




Working in partnership with
CAPITA

Proposed revocation of limited waiting
Feniscliffe Drive, Blackburn

+ Crown copyright. All rights reserved

Licence No. 2003

SCALE	1 : 500
DATE	08/09/2015
DRAWING No.	
DRAWN BY	

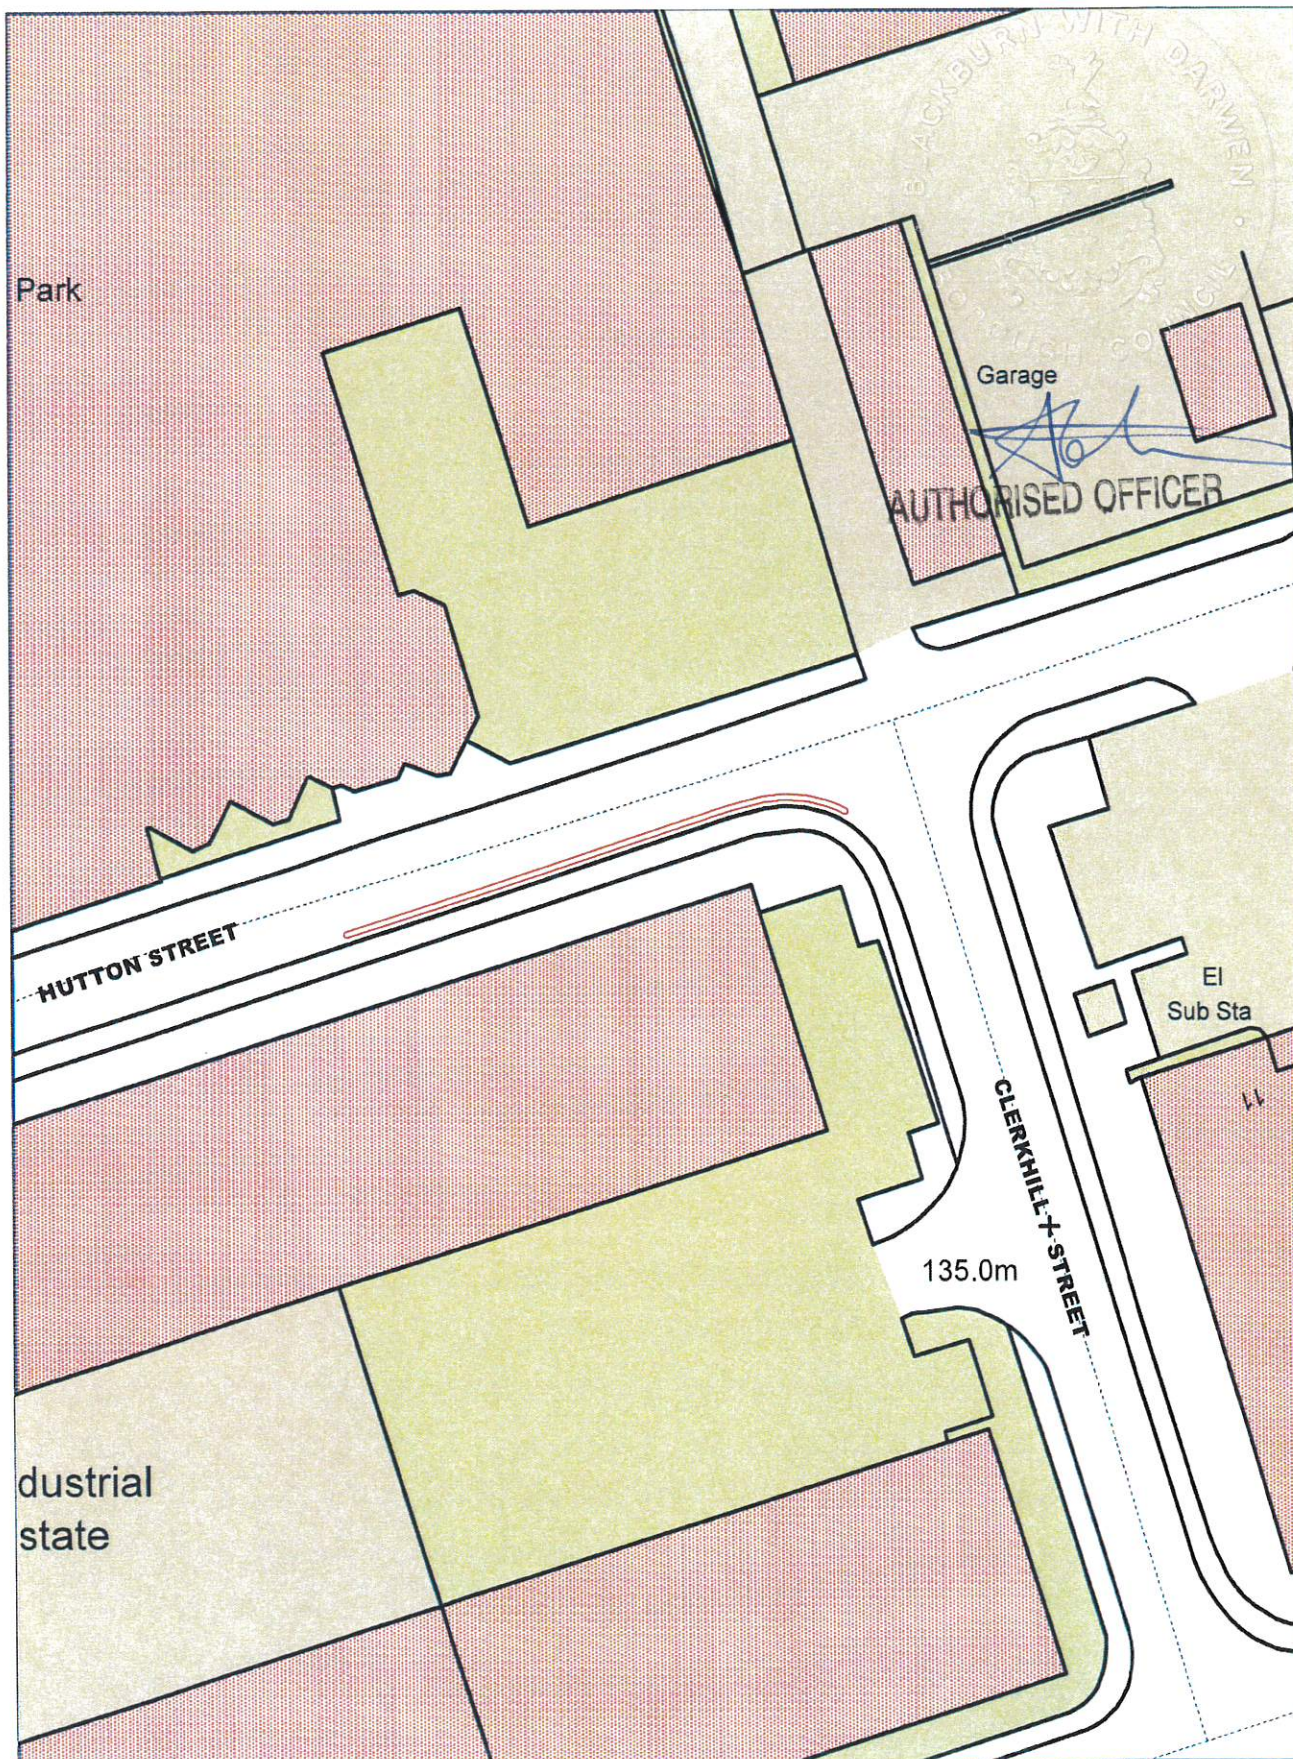


Working in partnership with
CAPITA

+ Crown copyright. All rights reserved

Licence No. 2003

**Proposed no waiting at any time
Hutton Street, Blackburn**

SCALE	1 : 500
DATE	07/09/2015
DRAWING No.	
DRAWN BY	

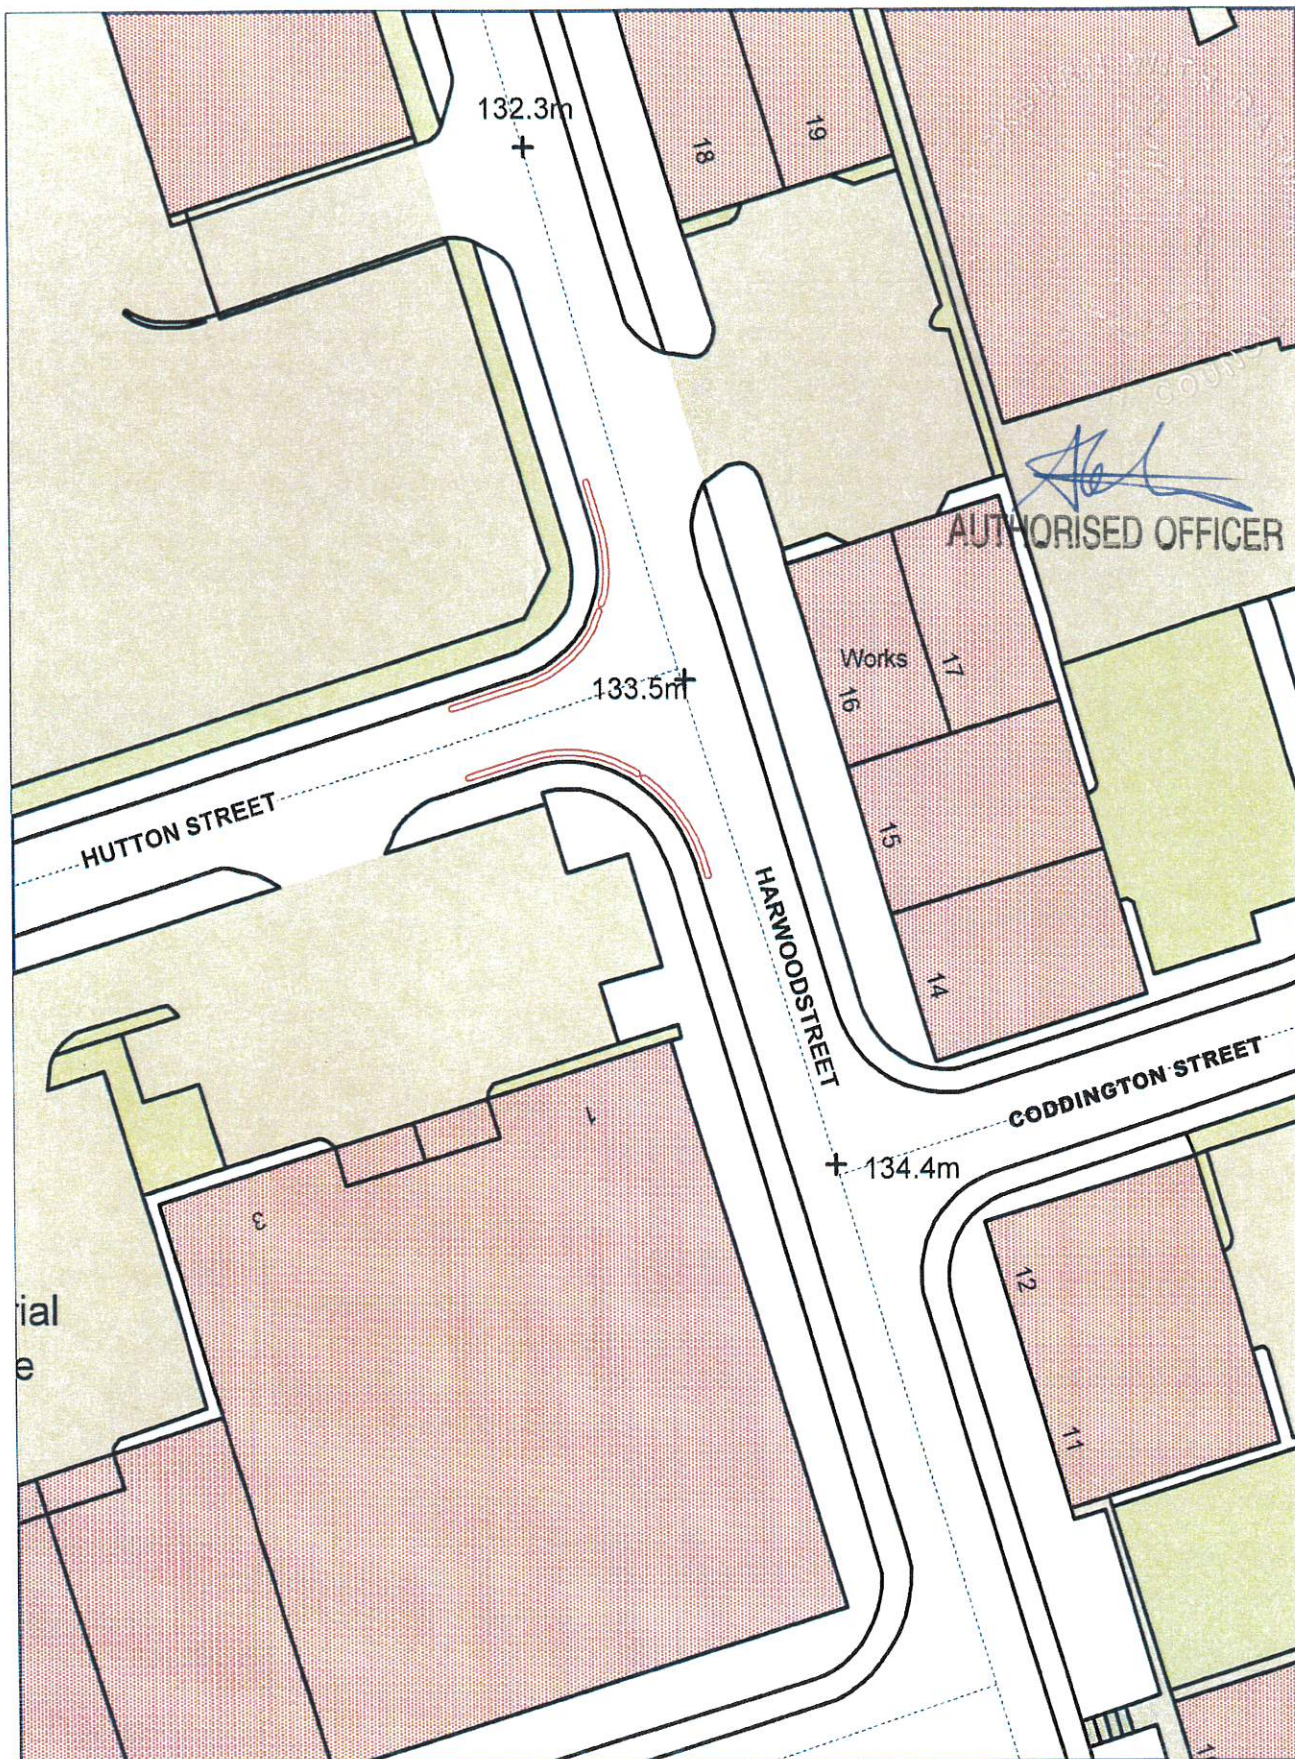

Working in partnership with
CAPITA

+ Crown copyright. All rights reserved

Licence No. 2003

SCALE

1 : 500

DATE

07/09/2015

DRAWING No.


DRAWN BY

**PROPOSED NO WAITING AT ANY TIME
HUTTON STREET/HARWOOD STREET, BLACKBURN**



+ Crown copyright. All rights reserved

Licence No. 2003

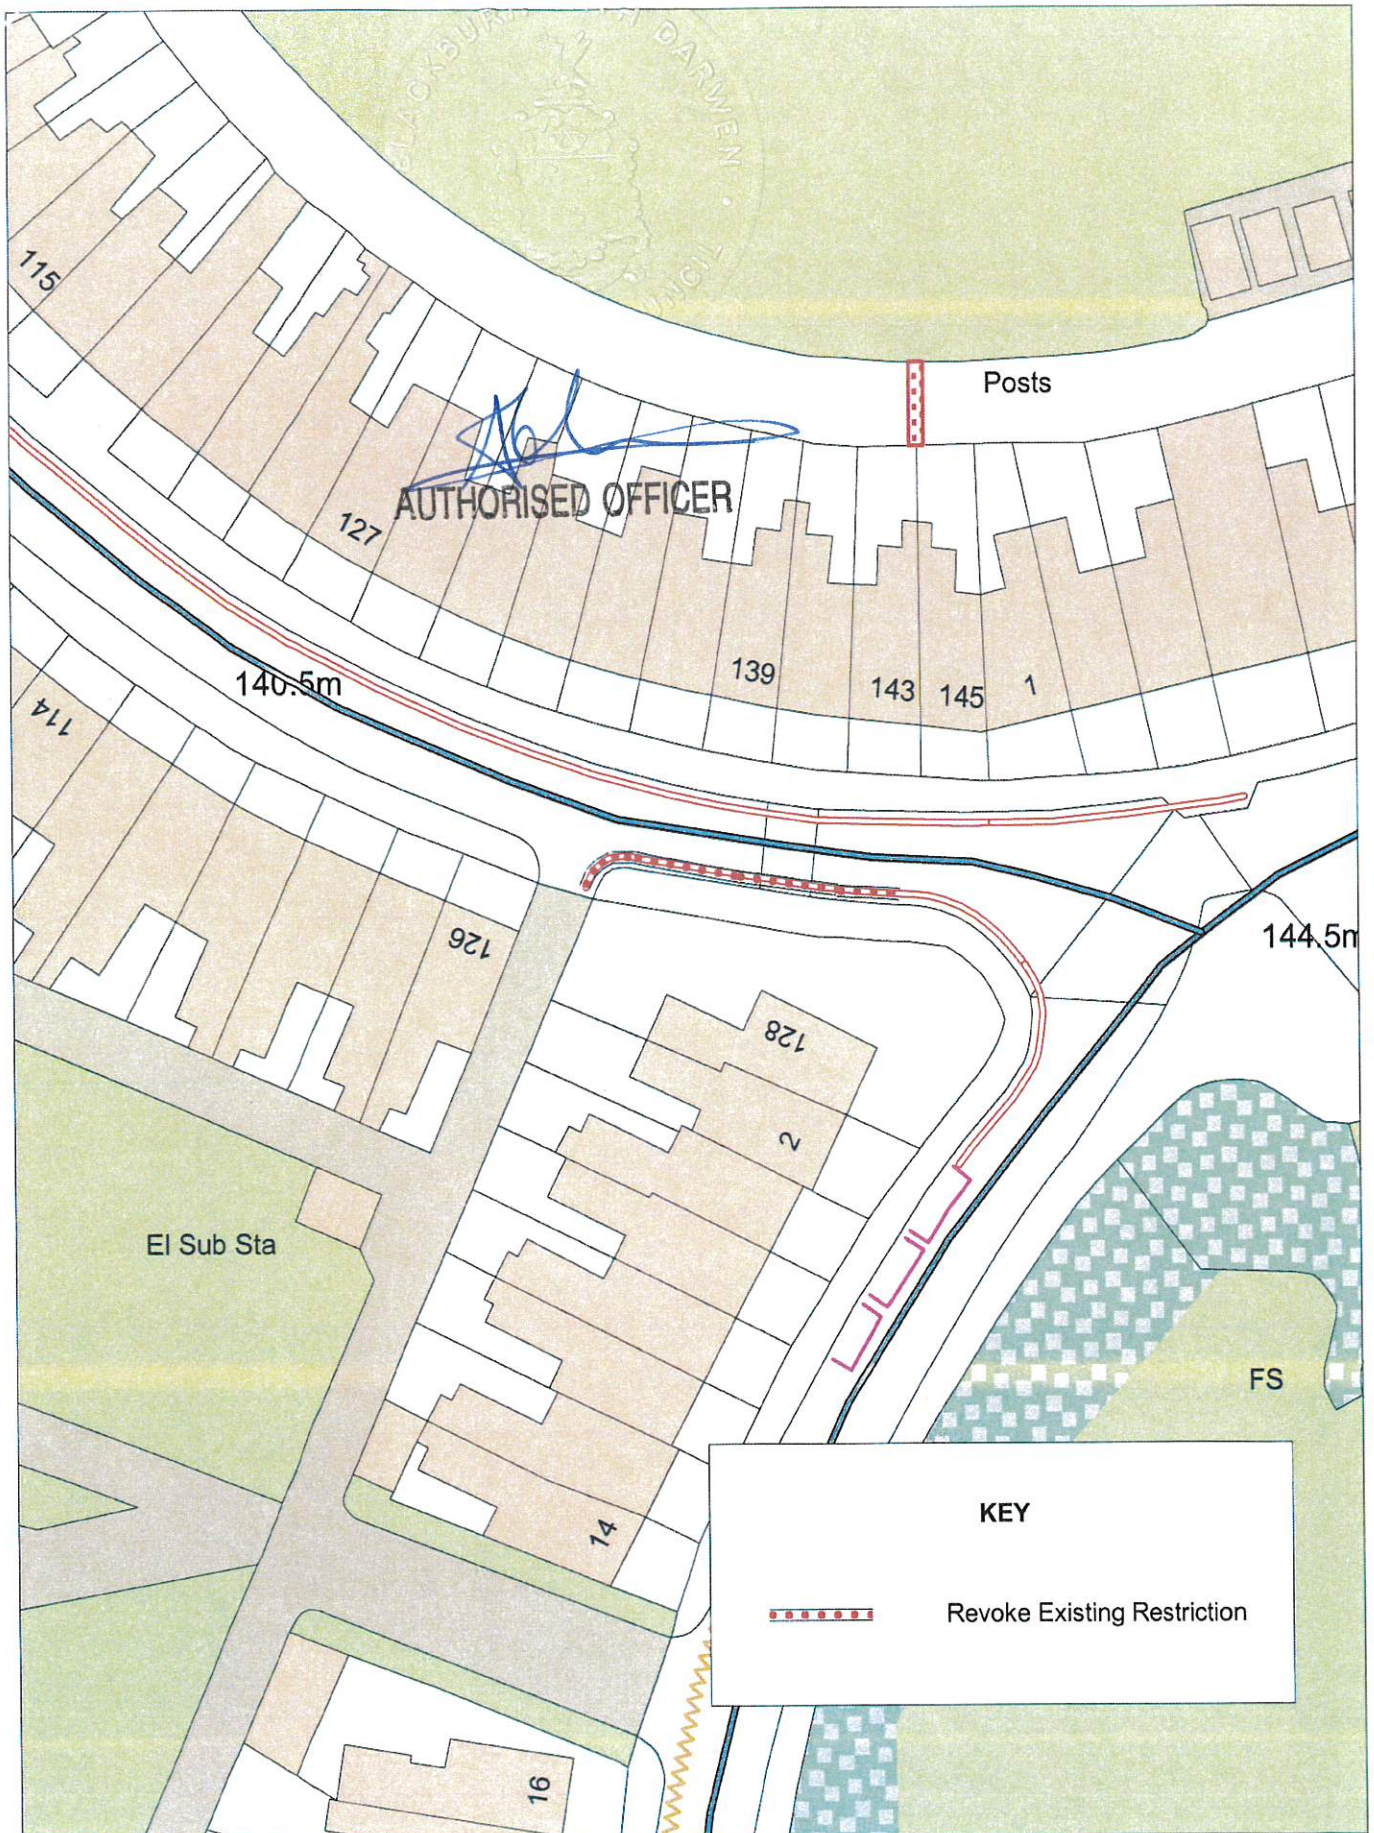

 <p>Working in partnership with CAPITA</p>	+ Crown copyright. All rights reserved Licence No. 2003		SCALE	1 : 500
	Queen's Park Road, Blackburn		DATE	29/01/2015
			DRAWING No.	
			DRAWN BY	