

**THE BOROUGH OF BLACKBURN WITH DARWEN**  
**(VARIOUS STREETS) (NO.4) (PROHIBITION AND RESTRICTION OF WAITING**  
**AND REVOCATION) ORDER 1999**

The Blackburn with Darwen Borough Council, in exercise of the powers of the said Council under Sections 1, 2, 4 and 124 and Part IV of Schedule 9 of the Road Traffic Regulation Act 1984 and of all other enabling powers and after consultation with the Chief Officer of Police in accordance with Part III of Schedule 9 of the Act, hereby makes the following Order:-

1. This Order shall come into operation on the 4<sup>th</sup> October 1999 and may be cited as the Borough of Blackburn with Darwen (Various Streets) (No.4) (Prohibition and Restriction of Waiting and Revocation) Order 1999

2.1 In this Order -

"bus stop area means any area of carriageway in any of the lengths of road or on the sides of road specified in the Schedules to this Order intended for the waiting of buses, which is comprised within and indicated by a road marking complying with either diagram 1025.1 or diagram 1025.3 in Schedule 6 to The Traffic Signs Regulations and General Directions 1994: "disabled person's badge" has the same meaning as in The Disabled Persons (Badges for Motor Vehicles) Regulations 1982, as amended:

"disabled person's vehicle" has the same meaning as in The Local Authorities' Traffic Orders (Exemptions for Disabled Persons) (England and Wales) Regulations 1986, as amended:

"parking disc" means a disc, issued by a local authority, complying with the requirements of the Local Authorities' Traffic Orders (Exemptions for Disabled Persons) (England and Wales) Regulations 1986, as amended.

2.2 A vehicle displays a disabled person's badge in the relevant position if -

- (a) in the case of a vehicle fitted with a dashboard or fascia panel, the badge is exhibited thereon so that Part 1 of the badge is legible from outside the vehicle; or
- (b) in the case of a vehicle not fitted with a dashboard or fascia panel, the badge is exhibited in a conspicuous position on the vehicle so that Part 1 of the badge is legible from outside the vehicle.

A vehicle displays a parking disc in the relevant position if -

- (a) in the case of a vehicle fitted with a dashboard or fascia panel, the disc is exhibited thereon so that the quarter-hour period during which the period of waiting began is legible from outside the vehicle; or
- (b) in the case of a vehicle not so fitted, the disc is exhibited in a conspicuous position on the vehicle so that the quarter-hour period during which the period of waiting began is legible from outside the vehicle.

2.3 Except where otherwise stated, any reference in this Order to a numbered Article or Schedule is a reference to the Article or Schedule bearing that number in this Order.

3. Save as provided in Articles 12.1, 12.2, 12.3, 12.4, 12.6, and 13 of this Order no person shall, except on the direction of or with the permission of a Police Officer in uniform or of a Traffic Warden, cause or permit any vehicle to wait between the hours of 7.00am and 7.00pm on any day other than a Sunday on the sides of roads or in any length of road specified in Schedule 1

4. Save as provided in Articles 12.1, 12.2, 12.3, 12.4, 12.6 and 13 of this Order no person shall, except on the direction of or with the permission of a Police Officer in uniform or of a Traffic Warden, cause or permit any vehicle to wait between the hours of 8.00am and 5.00pm on any day other than a Sunday on the sides of roads or in any lengths of road specified in Schedule 2

5. Save as provided in Articles 12.1, 12.2, 12.3, 12.4, 12.6, and 13 of this Order no person shall, except on the direction of or with the permission of a Police Officer in uniform or of a Traffic Warden, cause or permit any vehicle to wait between the hours of 8.00am to 9.30am and 3.00pm to 4.30pm on any day other than a Saturday or a Sunday on the sides of roads or in any length of road specified in Schedule 3

6. Save as provided in Articles 12.2, 12.3, 12.4, 12.6, and 13 of this Order no person shall, except on the direction of or with the permission of a Police Officer in uniform or of a Traffic Warden, cause or permit any vehicle to stop on school entrance markings between the hours of 8.00am and 4.30pm on any day other than a Saturday or a Sunday on the sides of roads or in any length of road specified in Schedule 4

7. Save as provided in Articles 12.1, 12.2, 12.3, 12.5, 12.6 and 13 of this Order no person shall, except on the direction of or with the permission of a Police Officer in uniform or of a Traffic Warden, cause or permit any vehicle to wait between the hours of 8.00am and 6.00pm on any day other than a Sunday on the sides of road or in any lengths of road specified in Schedule 5:-

- (a) for a longer period than 1 hour; or
- (b) if a period of less than 1 hour has elapsed since the termination during the said hours of the last period of waiting (if any) by that vehicle on the same side of road or length of road

8. Save as provided in Articles 12.1(a), 12.2 and 13 of this Order no person shall, except on the direction of or with the permission of a Police Officer in uniform or of a Traffic Warden, cause or permit any vehicle to wait, load or unload goods on the sides of road or in any lengths of road specified in Schedule 6

9. Save as provided in Articles 12.1, 12.2, 12.3, 12.4 and 13 to this Order no person shall, except on the direction or with the permission of a police officer in uniform or of a traffic warden, cause or permit any vehicle other than an Ambulance to stop at any time on the sides of the road or in any lengths of road specified in Schedule 7

10. Save as provided in Articles 12.1, 12.2, 12.3, 12.4 and 13 to this Order no person shall, except on the direction or with the permission of a Police Officer in uniform or of a Traffic

Warden, cause or permit any vehicle to wait at any time on the sides of the road or in any lengths of road specified in Schedule 8

11. The length of road specified in Schedule 9 to this Order is authorised to be used as a parking place for disabled persons' vehicles which display in the relevant position a disabled person's badge (Maximum stay 3 hours per visit)

12.1 Nothing in Articles 3, 4, 5 and 7 shall render it unlawful to cause or permit any vehicle to wait in the lengths of road referred to therein for so long as may be necessary to:-

- (a) enable a person to board or alight from the vehicle
- (b) if the vehicle is being used for the purpose of collecting or delivering of postal packets as defined by Section 87 of the Post Office Act 1953.

12.2 (a) Nothing in Articles 3, 4, 5, 6, 7, 8, 9, 10 and 13 shall render it unlawful to cause or permit any vehicle to wait in the lengths of road referred therein if it cannot be conveniently used for such purpose in any other road, to be used in connection with any of the following operations, namely -

- (i) building maintenance, industrial or demolition operations;
- (ii) the removal of any obstruction to traffic;
- (iii) the maintenance, improvement or reconstruction of the said lengths of road or side of road; or
- (iv) the laying, erection, alteration or repair in or in land adjacent to the said lengths of road or side of road of any sewer or of any main, pipe or apparatus for the supply of gas, water or electricity or of any telecommunications apparatus as defined in paragraph 1(i) of the Telecommunications Code contained in Schedule 2 to the Telecommunications Act 1984.

12.2 (b) the vehicle if cannot conveniently be used for such purpose in any other road, to be used in the service of a local authority in pursuance of statutory powers or duties.

12.2 (c) the vehicle to be used for fire brigade, ambulance or police purposes.

12.3 Nothing in Article 3,4,5 and 7 shall render it unlawful to cause or permit any vehicle to wait for so long as may be necessary for the purpose of enabling goods to be loaded or unloaded from the vehicle in the lengths of road specified in Schedules 1,2,3 and 5

12.4 Nothing in Articles 3,4,5 and 7 shall render it unlawful to cause or permit a disabled person's vehicle which displays in the relevant position a disabled person's badge, and a parking disc (on which the driver, or other person in charge of the vehicle, has marked the time at which the period of waiting began) to wait in any of the lengths of road or on the side of the road referred to in the Article for a period not exceeding three hours (being a period separated by an interval of less than one hour from a previous period of waiting by the same vehicle in the same length or on the same side of road on the same day).

12.5 Nothing in Articles 3,4,5, and 7 of this Order shall render it unlawful to cause or permit a disabled person's vehicle which displays in the relevant position a disabled person's badge to wait on the side of the roads or in the length of roads referred to in that Article.

12.6 Nothing in Articles 3,4,5 and 7 shall render it unlawful to cause or permit a hackney carriage vehicle to wait at any place which has been appointed as a stand for hackney carriages during any period for which that stand has been appointed.

13. In so far as any provision of this Order conflicts with a provision which is contained in an Order made or having effect as if made under the Act of 1984, and existing at the time when this Order comes into operation, and which imposes a restriction or prohibition on waiting by vehicles other than those engaged in the provision of a local service, as defined in Section 2 of the Transport Act, 1985 in a bus stop area or grants an exemption from such restriction or prohibition, that provision of that Order shall prevail.


14. The prohibitions and restrictions imposed by this Order shall be in addition to and not in derogation from any restriction or requirement imposed by any regulations made or having effect as if made under the Act of 1984 or by or under any other enactment.

15. The Orders specified in Schedule 10 are hereby revoked to the extent specified in the Second Column thereof.

Given under the Common Seal of the Blackburn with Darwen Borough Council  
this 28<sup>th</sup> day of September 1999

The COMMON SEAL of the Blackburn )  
with Darwen Borough Council was )  
hereunto affixed in pursuance of )  
resolutions of the Highways and )  
Transportation Sub-Committee on the )  
12<sup>th</sup> August 1999 )

  
Authorised Officer

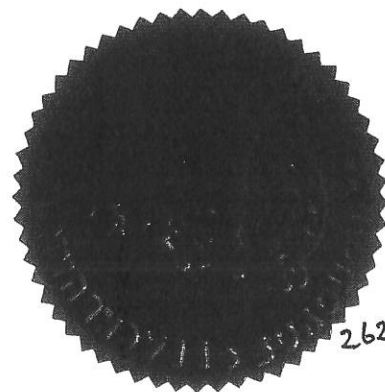

2623



**SCHEDULE 1**

**NO WAITING MONDAY TO SATURDAY**  
**7.00AM – 7.00PM**

Street	Side	Description
Park Lee Road	Southeast	From a point 20 metres east of its junction with Sunny Bank Road to its junction with Tynwald Road

**SCHEDULE 2**

**NO WAITING MONDAY TO SATURDAY**  
**8.00AM - 5.00PM**

Street	Side	Description
Rutland Street	East	From a point 10 metres north of its junction with back Selbourne Street for a distance of 20 metres in a southerly direction
West View	West	From a point 10 metres north of its junction with back Selbourne Street for a distance of 20 metres in a southerly direction

**SCHEDULE 3**

**NO WAITING MONDAY TO FRIDAY**  
**8.00AM – 9.30AM AND 3.00PM-4.30PM**

Street	Side	Description
Whitebirk Road	West	From a point 75 metres south of its junction with Gloucester Road for a distance of 60 metres in a southerly direction

**SCHEDULE 4**

**NO STOPPING ON SCHOOL ENTRANCE MARKINGS**  
**MONDAY TO FRIDAY 8.00AM – 4.30PM**

Street	Description
Whitebirk Road	For its entire length

**SCHEDULE 5**

**WAITING LIMITED TO 1 HOUR NO RETURN WITHIN 1 HOUR**  
**MONDAY TO SATURDAY 8.00AM-6.00PM**

Street	Side	Description
Infirmary Street	Both	From a point 5 metres southeast of its junction with Mosley Street to its junction with Abraham Street
Infirmary Street	Northeast	From a point 5 metres southeast of its junction with Ivy Street to a point 5 metres northwest of its junction with Mosley Street
Ainsworth Street (West)	East	From a point 10 metres south of its junction with James Street to a point 15 metres north of the southerly gable of Broseley House

**SCHEDULE 6**

**NO LOAD/UNLOADING AT ANY TIME**

Street	Side	Description
Ivy Street	Northwest	From its junction with Infirmary Road to its junction with back Infirmary Road
Ainsworth Street (West)	East	From its junction with Brown Street to a point 10 metres south of its junction with James Street. From a point 15 metres north of the southerly gable of Broseley House to its junction with Ainsworth Street (East)
Ainsworth Street (West)	West	From its junction with James Street to the entrance to the Shopping Centre

**SCHEDULE 7**

**NO STOPPING EXCEPT FOR AMBULANCES**

Street	Description	Side
Union Street, Darwen	Southeast	From a point 20 metres northeast of its junction with back Market Street for a distance of 10 metres in a northeasterly direction

*Revised*  
*28/6/2005*

## SCHEDULE 8

### NO WAITING AT ANY TIME

Street	Side	Description
Bastwell Road	Southeast	From its junction with Cedar Street for a distance of 5 metres in a northeasterly direction From its junction with Whalley New Road for a distance of 5 metres in a southwesterly direction
Branch Road	Northeast	From a point 20 metres northwest of its junction with Cross Street for a distance of 180 metres in a northwesterly direction
Noblett Street	Northeast	For its entire length
Primrose Drive	Northwest	From its junction with Noblett Street to its junction with Primrose Bank
Mayfield Street	Northwest	From its junction with Highfield Road for a distance of 15 metres in a northeasterly direction From a point 50 metres northeast of its junction with Highfield Road for a distance of 40 metres in a northeasterly direction
Mayfield Street	Southeast	From its junction with Highfield Road for a distance of 65 metres in a northeasterly direction
Infirmary Street	Both	From a point 5 metres northwest of its junction with Mosley Street to a point 5 metres southeast of its junction with Mosley Street From a point 5 metres northwest of its junction with Ivy Street to a point 5 metres southeast of its junction with Ivy Street
Mosley Street	Southeast	From its junction with Infirmary Street for a distance of 10 metres in a southwesterly direction
Pritchard Street	North	From its junction with Bryan Street for a distance of 10 metres in an easterly direction From its junction with Back Infirmary Street (evens) for a distance of 10 metres in a westerly direction
Ivy Street	Northwest	From its junction with Infirmary Road to its junction with Walsh Street
Ivy Street	Both	From its junction with Infirmary Street for a distance of 5 metres in a southwesterly direction
Lyndhurst Road	Both	From its junction with Park Lee Road for a distance of 5 metres in a northwesterly direction
Park Lee Road	Both	From a point 15 metres southwest of its junction with Lyndhurst Road for a distance of 35 metres in a northeasterly direction

Park Lee Road	Northwest	From a point 20 metres northeast of its junction with Sunnybank Road to its junction with Norwood Avenue
Pilmuir Road	Both	From its junction with Park Lee Road for a distance of 10 metres in a southeasterly direction
Tynwald Road	Southwest	From its junction with Park Lee Road to its junction with Sulby Road
Tynwald Road	Northwest	From its junction with Sulby Road to its junction with Snaefell Road
Sulby Road	Northwest	From its junction with Tynwald Road for a distance of 5 metres in a southwesterly direction
Onchan Road	Both	From its junction with Tynwald Road for a distance of 5 metres in a northeasterly direction
Ainsworth Street (West)	West	From a point 17 metres south of its junction with Regent Street to the entrance to the Shopping Centre
Ainsworth Street (West)	East	From its junction with Regent Street to a point 10 metres south of its junction with James Street From a point 15 metres north of the southerly gable of Broseley House to its junction with Ainsworth Street (East)

#### SCHEDULE 9

#### DISABLED PARKING BAY

<u>Street</u>	<u>Side</u>	<u>Description</u>
Ivy Street	Southeast	From its junction with Infirmary Road to its junction with back Infirmary Road

## SCHEDULE 10

### REVOCATIONS

<u>Name of Order</u>	<u>Extent of Revocation</u>
The Borough of Blackburn with Darwen (Infirmary Area, Blackburn) (Residents' Parking and Revocation) Order 1998	<p>In Schedule 2 the reference to Infirmary Street on its southwest side insofar as it relates to that length from its junction with Mosley Street for a distance of 5 metres in a northwesterly direction and from a point 5 metres northwest of its junction with Ivy Street to a point 5 metres southeast of its junction with Ivy Street</p> <p>In Schedule 2 the reference to Infirmary Street on its northeast side insofar as it relates to that length from its junction with Ivy Street for a distance of 5 metres in a northwesterly direction</p> <p>In Schedule 2 the reference to Mosley Street on its southeast side insofar as it relates to that length from its junction with Infirmary Street for a distance of 10 metres in a southwesterly direction</p> <p>In Schedule 2 the reference to Pritchard Street on its north side insofar as it relates to that length from its junction with Bryan Street for a distance of 10 metres in an easterly direction and from its junction with Back Infirmary Street (evens) for a distance of 10 metres in a westerly direction</p> <p>In Schedule 2 the reference to Ivy Street on its southeast side insofar as it relates to that length from its junction with Infirmary Road to its junction with back Infirmary Road</p> <p>In Schedule 2 the reference to Ivy Street on its north side insofar as it relates to that length from its junction with Infirmary Street for a distance of 5 metres in a southwesterly direction</p> <p>In Schedule 2 the reference to Park Lee Road on its north side insofar as it relates to that length from its junction with Lyndhurst Road for a distance of 15 metres in a southwesterly direction</p> <p>In Schedule 2 the reference to Lyndhurst Road on both sides insofar as it relates to that length from its junction with Park Lee Road for a distance of 5 metres in a northwesterly direction</p>
The Borough of Blackburn (Various Streets) (No.1) (Prohibition and Restriction of Waiting) Order 1974	In Schedule 2 the references to Park Lee Road
The County Borough of Blackburn (Various Streets) (No.3) (Prohibition and Restriction of Waiting) Order 1973	In Schedule 2 the reference to Ivy Street



Name of Order	Extent of Revocation
The Borough of Blackburn (Various Streets) (Prohibition and Restriction of Waiting and Revocation) Order 1995	In Schedule 2 the reference to Infirmary Street
The Borough of Blackburn (Various Streets) (Prohibition and Restriction of Waiting and Revocation) Order 1996	<p>The whole of Schedule 2</p> <p>In Schedule 5 the reference to Ainsworth Street (West) on its west side</p> <p>In Schedule 5 the second reference to Ainsworth Street (West) on its west side</p> <p>The whole of Schedule 8</p>

TITLE WAITING RESTRICTIONS  
LOCATION Park Lee Road

ITEM/PLAN No.

SCALE 1:1000

TECHNICAL SERVICES DEPARTMENT

DATE 24/09/99

Director of Technical Services : Alan Peake C.Eng, F.I.C.E.




No WAITING

MON - SAT 7AM - 7PM

Reproduced from the Ordnance Survey mapping with the permission of the Controller of Her Majesty's Stationary Office (c) Crown Copyright. Unauthorised reproduction infringes Crown Copyright and may lead to prosecution or civil proceedings.

BLACKBURN BOROUGH COUNCIL LA077178 1996

2623

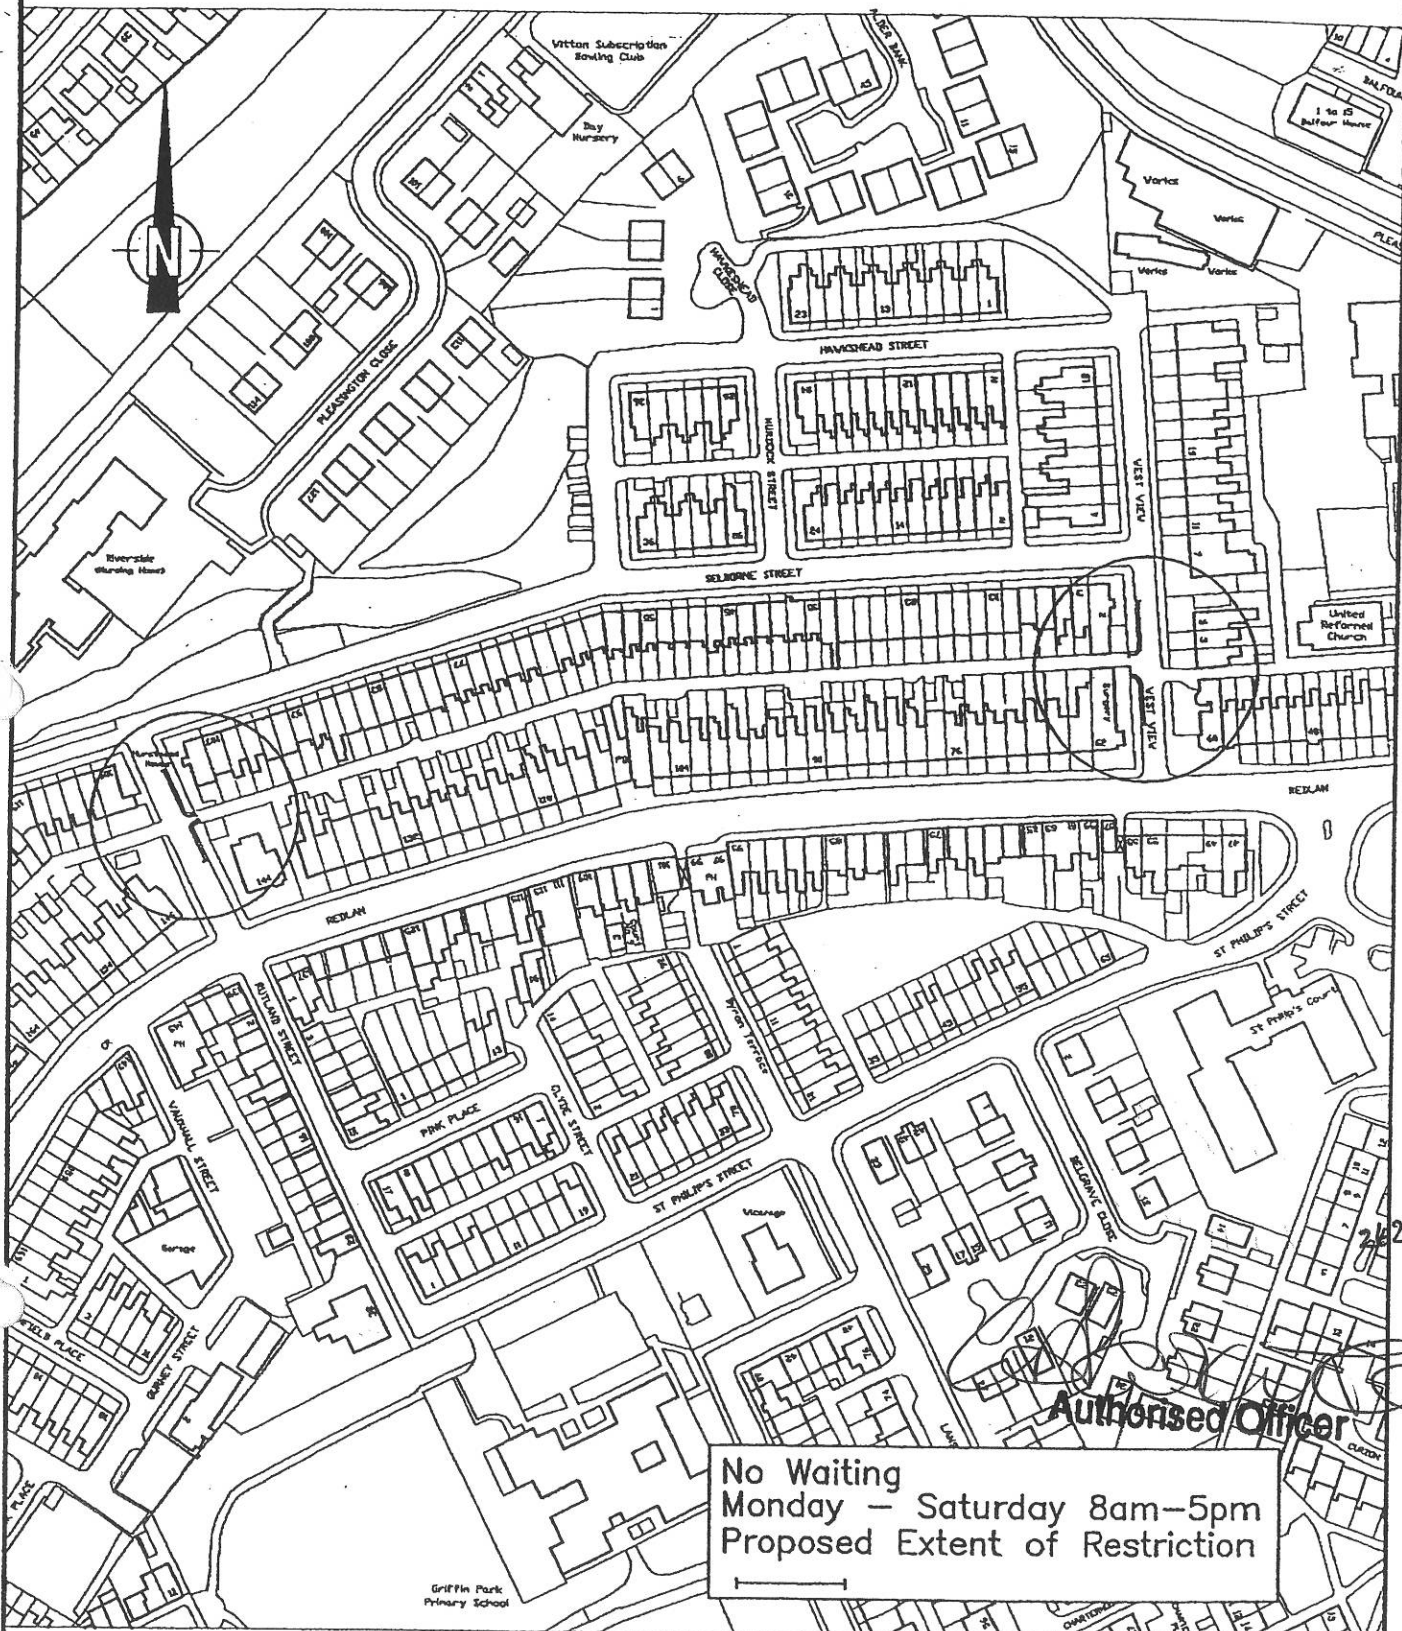

No Waiting  
Monday - Saturday 8am-5pm  
Proposed Extent of Restriction

Authorised Officer



**BLACKBURN  
& DARWEN**  
BOROUGH COUNCIL  
TECHNICAL SERVICES  
DIVISION

Town Hall, Blackburn. BB1 7DY.

DETAIL TITLE:

**PROPOSED PROHIBITION  
OF WAITING  
SELBORNE STREET  
BLACKBURN**

PROJECT

SCALE 1:2500

DRAWN JAS JULY 99

CHECKED


APPROVED

DRAWING NO.:

REVISION:

ALAN PEAKE, C.Eng., F.I.C.E. Director of Technical Services,  
GRAHAM COWLEY, B.Eng.(Hons), M.B.A., C. Eng., M.I.C.E., M.I.H.T. Assistant Director of Technical Services, Town Hall, Blackburn BB1 7DY.



 <b>BLACKBURN &amp; DARWEN</b> BOROUGH COUNCIL TECHNICAL SERVICES DIVISION Town Hall, Blackburn. BB1 7DY.	DETAIL TITLE: <b>PROPOSED PROHIBITION          OF WAITING          WHITEBIRK ROAD          BLACKBURN</b>		PROJECT SCALE 1:1000 DRAWN JAS JULY 99 CHECKED APPROVED		DRAWING NO.:  REVISION:
	ALAN PEAKE, C.Eng., F.I.C.E. Director of Technical Services, GRAHAM COWLEY, B.Eng.(Hons), M.B.A., C. Eng., M.I.C.E., M.I.H.T. Assistant Director of Technical Services, Town Hall, Blackburn BB1 7DY.				




TITLE LIMITED WAITING  
LOCATION INFIRMARY STREET

ITEM/PLAN No.

SCALE 1:1000

TECHNICAL SERVICES DEPARTMENT  
Director of Technical Services : Alan Peake CEng, F.I.C.E.

DATE: 24/09/99

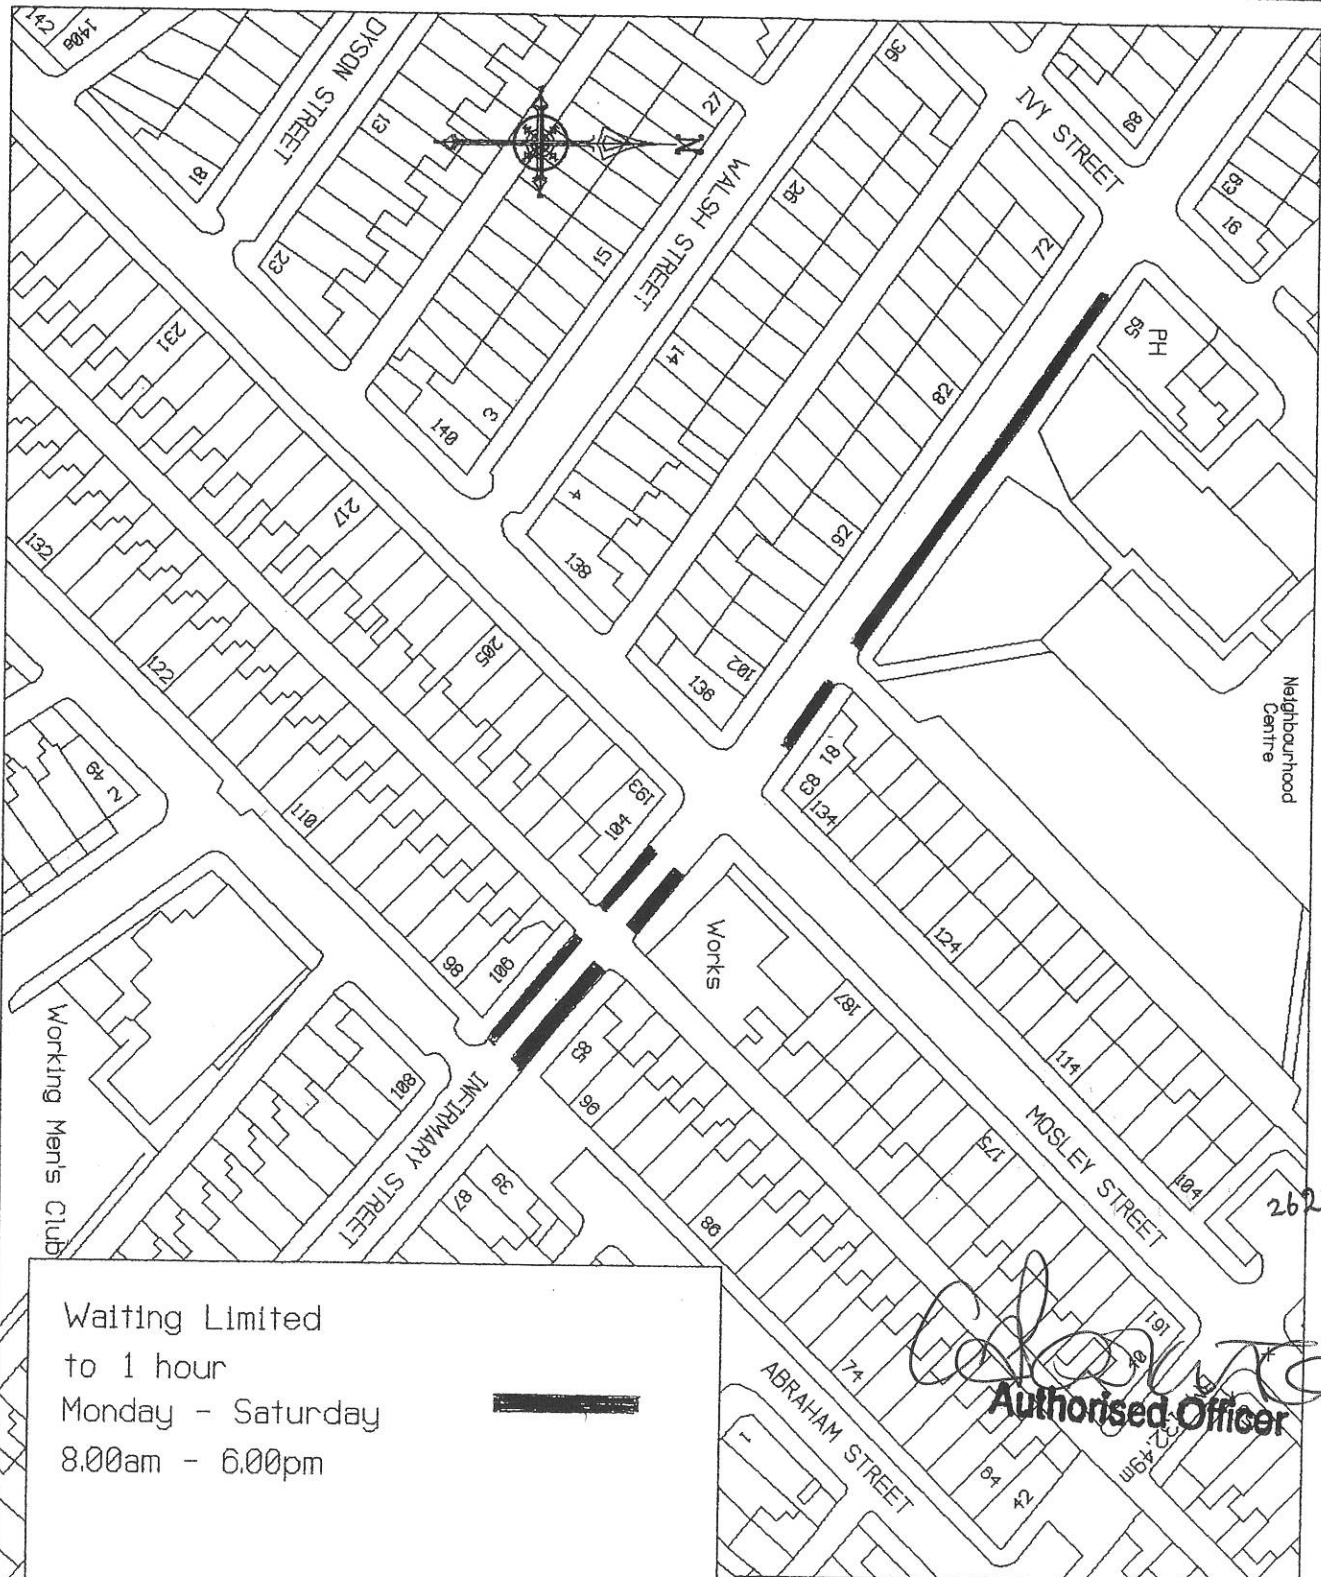


Waiting Limited  
to 1 hour  
Monday - Saturday  
8.00am - 6.00pm

Reproduced from the Ordnance Survey mapping with the permission of the Controller of Her Majesty's Stationary Office (c) Crown Copyright. Unauthorised reproduction infringes Crown Copyright and may lead to prosecution or civil proceedings.

BLACKBURN BOROUGH COUNCIL LA077178 1996



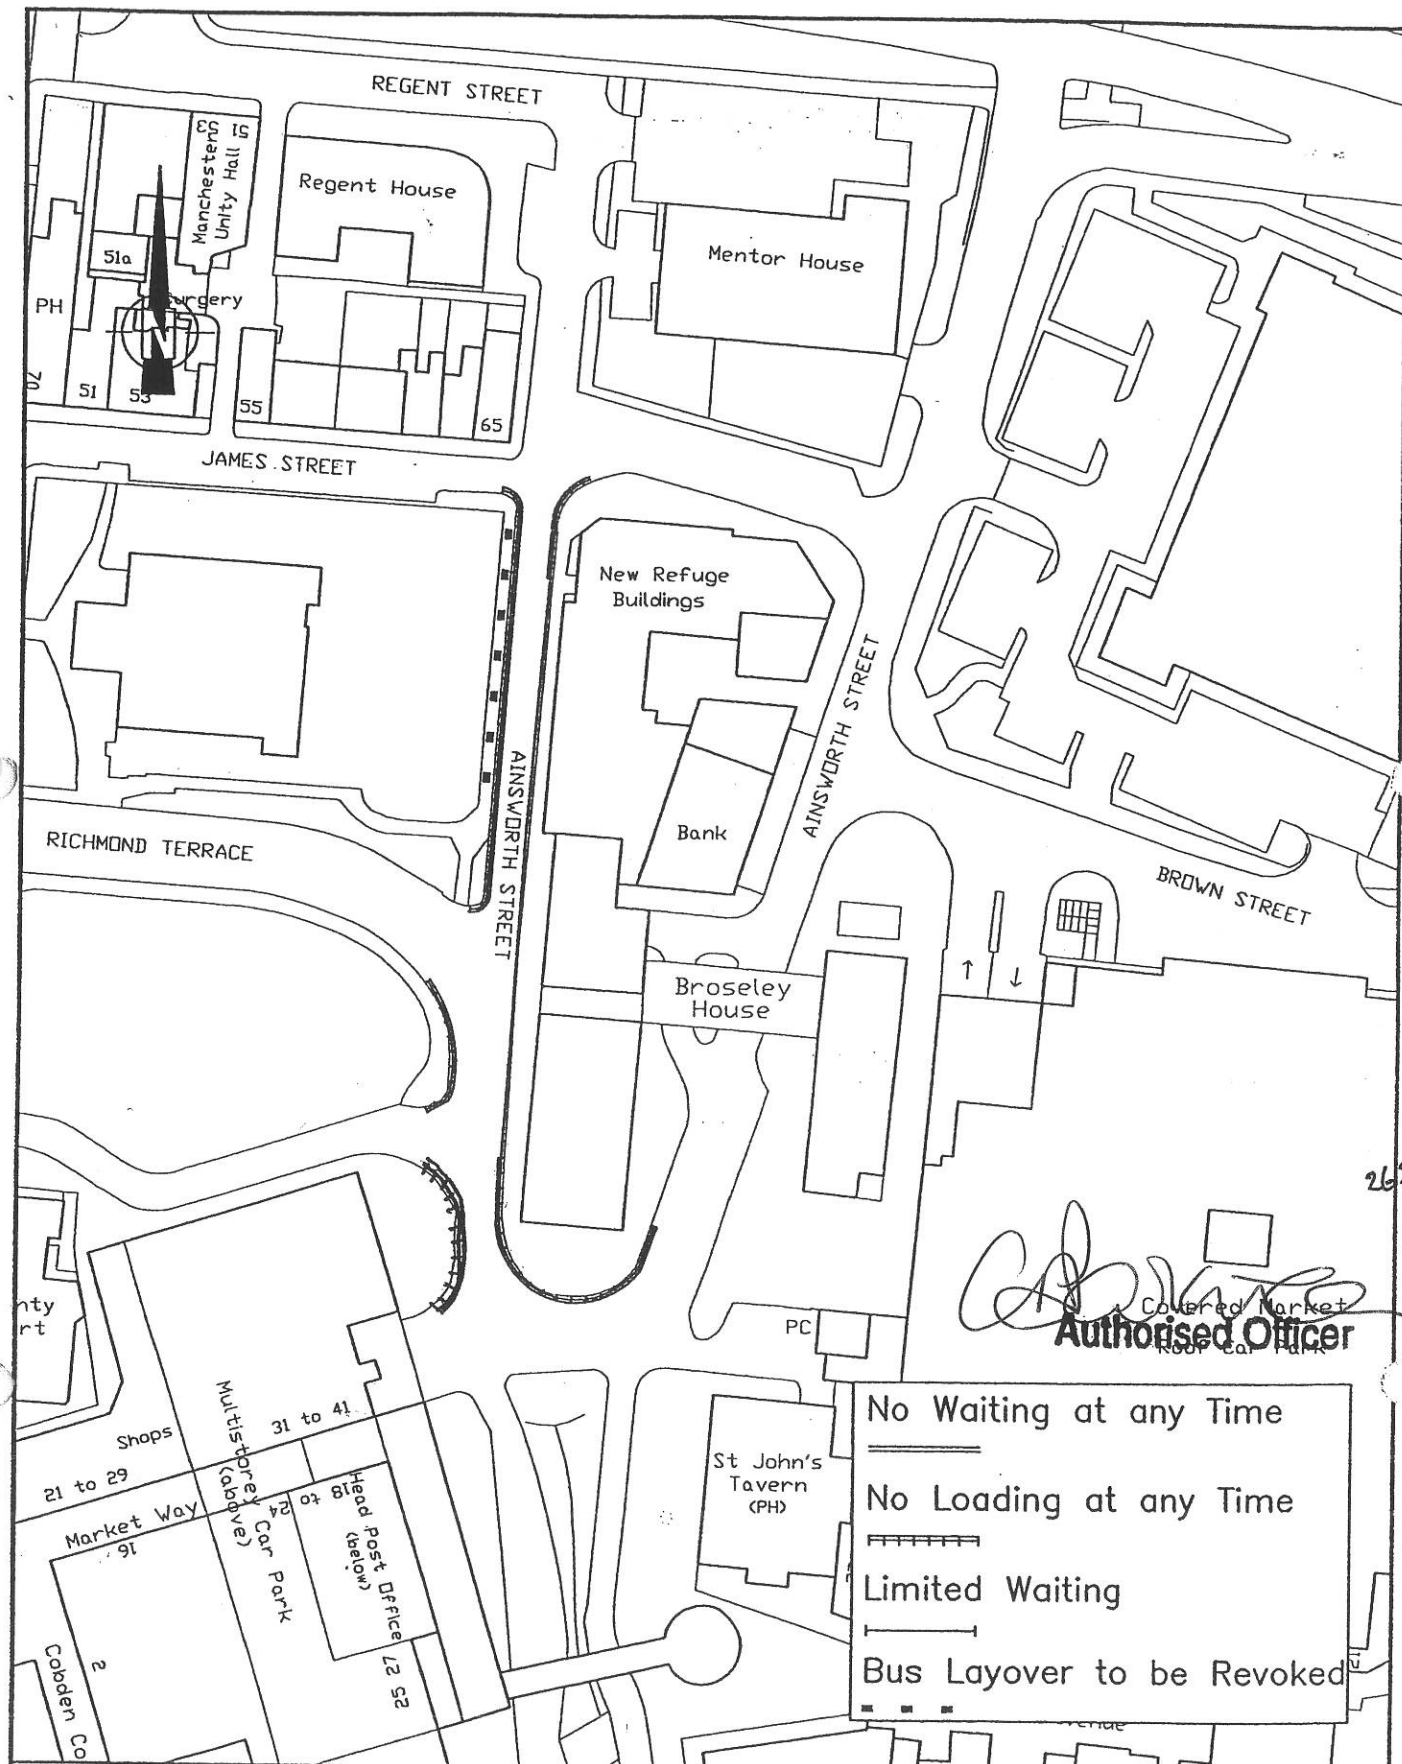

2623

*[Signature]*  
 Authorised Officer

No Waiting at any Time  
 No Loading at any Time  
 Limited Waiting  
 Bus Layover to be Revoked




Town Hall, Blackburn. BB1 7DY.

DETAIL TITLE:  
 PROPOSED REVOCATION  
 OF BUS LAYOVER  
 AINSWORTH STREET  
 BLACKBURN

PROJECT		
SCALE 1:1000		
DRAWN	JAS	JULY 99
CHECKED		
APPROVED		


DRAWING NO. :  
 REVISION :

ALAN PEAKE, C.Eng., F.I.C.E. Director of Technical Services,  
 GRAHAM COWLEY, B.Eng.(Hons), M.B.A., C. Eng., M.I.C.E., M.I.H.T. Assistant Director of Technical Services, Town Hall, Blackburn BB1 7DY.

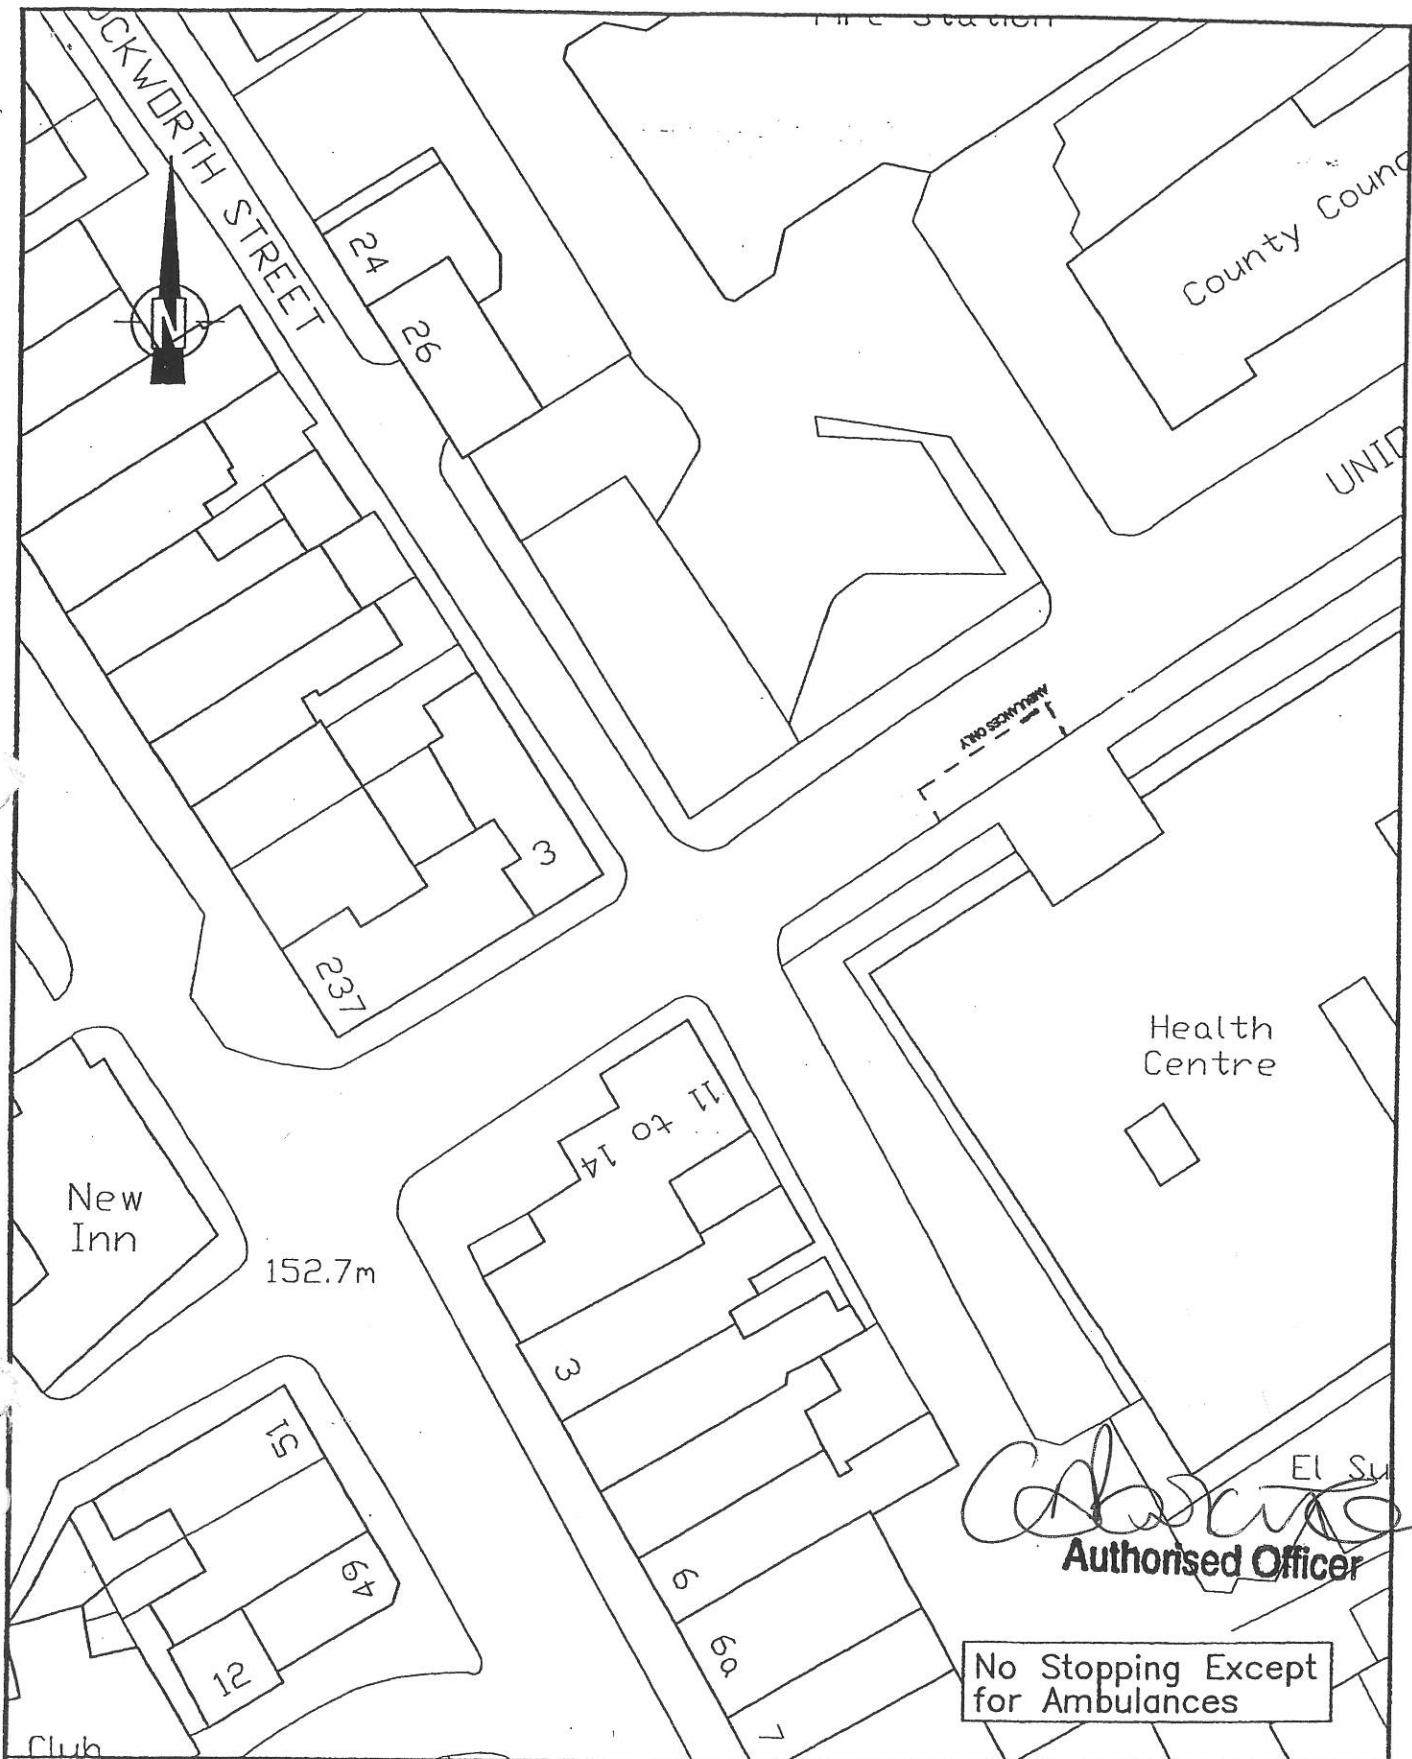

*[Signature]*  
**Authorised Officer**

No Stopping Except  
for Ambulances

 <b>BLACKBURN &amp; DARWEN</b> BOROUGH COUNCIL <b>TECHNICAL SERVICES</b> DIVISION Town Hall, Blackburn. BB1 7DY.	DETAIL TITLE: <p style="text-align: center;"><b>PROPOSED          AMBULANCE BAY          UNION STREET          DARWEN</b></p>		PROJECT SCALE 1:500		DRAWING NO.:  REVISION:
	DRAWN	JAS	JULY 99		
	CHECKED				
	APPROVED				
	ALAN PEAKE, C.Eng., F.I.C.E. Director of Technical Services, GRAHAM COWLEY, B.Eng.(Hons), M.B.A., C. Eng., M.I.C.E., M.I.H.T. Assistant Director of Technical Services, Town Hall, Blackburn BB1 7DY.				



Town Hall, Blackburn. BB1 7DY.

DETAIL TITLE:

PROPOSED PROHIBITION  
OF WAITING  
BASTWELL ROAD  
BLACKBURN

PROJECT

SCALE 1:1000

DRAWN JAS JULY


CHECKED


APPROVED

DRAWING NO.:


REVISION:

ALAN PEAKE, C.Eng., F.I.C.E. Director of Technical Services,  
GRAHAM COWLEY, B.Eng.(Hons), M.B.A., C. Eng., M.I.C.E., M.I.H.T. Assistant Director of Technical Services, Town Hall, Blackburn BB1 7DY.

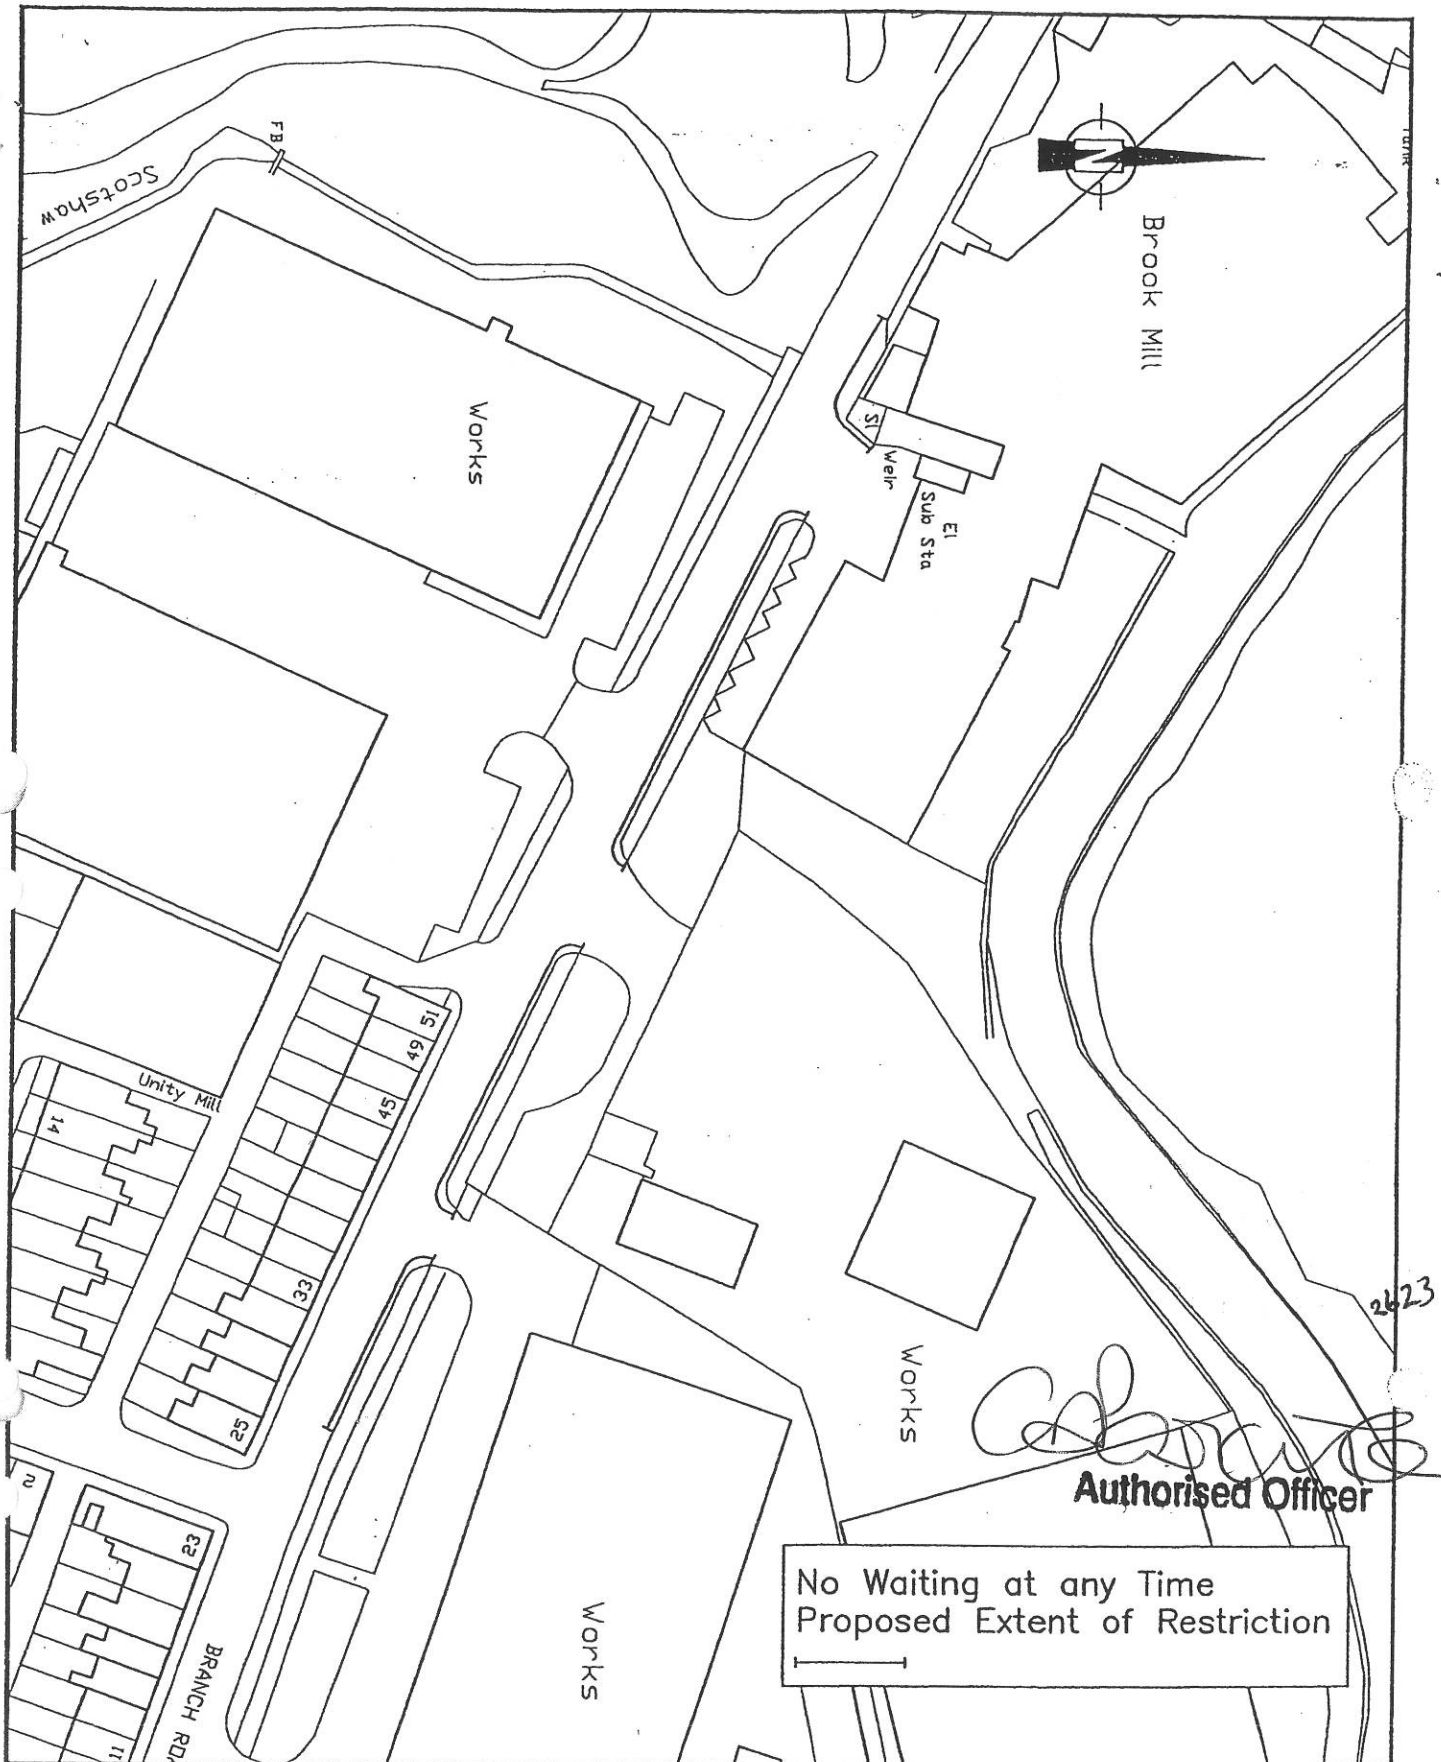

 <b>BLACKBURN DARWEN</b> BOROUGH COUNCIL <b>TECHNICAL SERVICES</b> DIVISION Town Hall, Blackburn. BB1 7DY.	DETAIL TITLE: <b>PROPOSED PROHIBITION          OF WAITING          BRANCH ROAD          LOWER DARWEN</b>		PROJECT SCALE 1:1000 DRAWN JAS JULY 99 CHECKED APPROVED		DRAWING NO.: REVISION:
	ALAN PEAKE, C.Eng., F.I.C.E. Director of Technical Services, GRAHAM COWLEY, B.Eng.(Hons), M.B.A., C. Eng., M.I.C.E., M.I.H.T. Assistant Director of Technical Services, Town Hall, Blackburn BB1 7DY.				



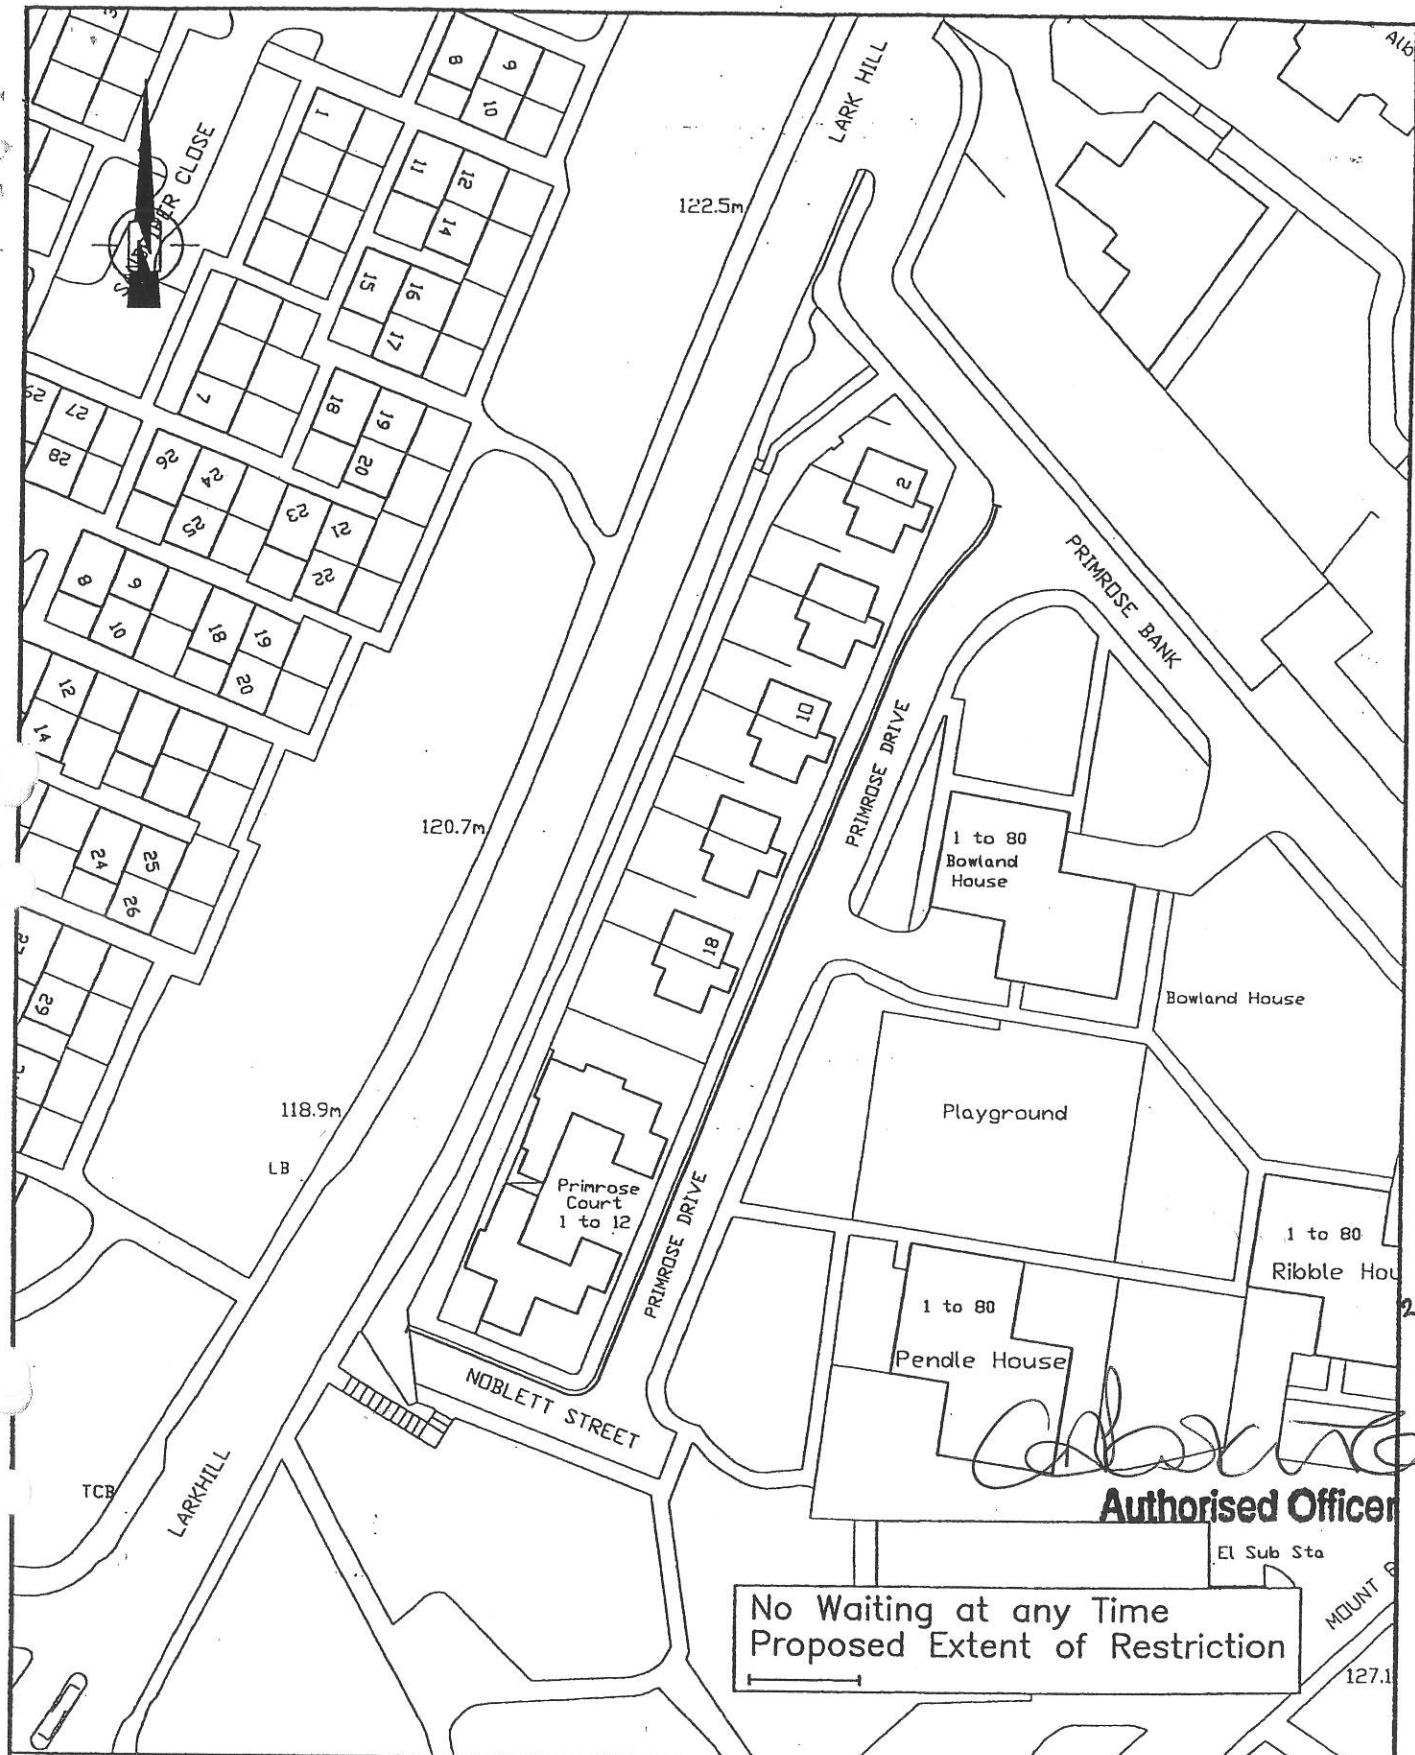

2623

**BLACKBURN & DARWEN**  
BOROUGH COUNCIL  
TECHNICAL SERVICES  
DIVISION  
Town Hall, Blackburn. BB1 7DY.


DETAIL TITLE:  
**PROPOSED PROHIBITION  
OF WAITING  
PRIMROSE COURT  
BLACKBURN**

PROJECT		
SCALE		
DRAWN	JAS	JULY 99
CHECKED		
APPROVED		

DRAWING NO.:
REVISION:

ALAN PEAKE, C.Eng., F.I.C.E. Director of Technical Services,  
GRAHAM COWLEY, B.Eng.(Hons), M.B.A., C. Eng., M.I.C.E., M.I.H.T. Assistant Director of Technical Services, Town Hall, Blackburn BB1 7DY.



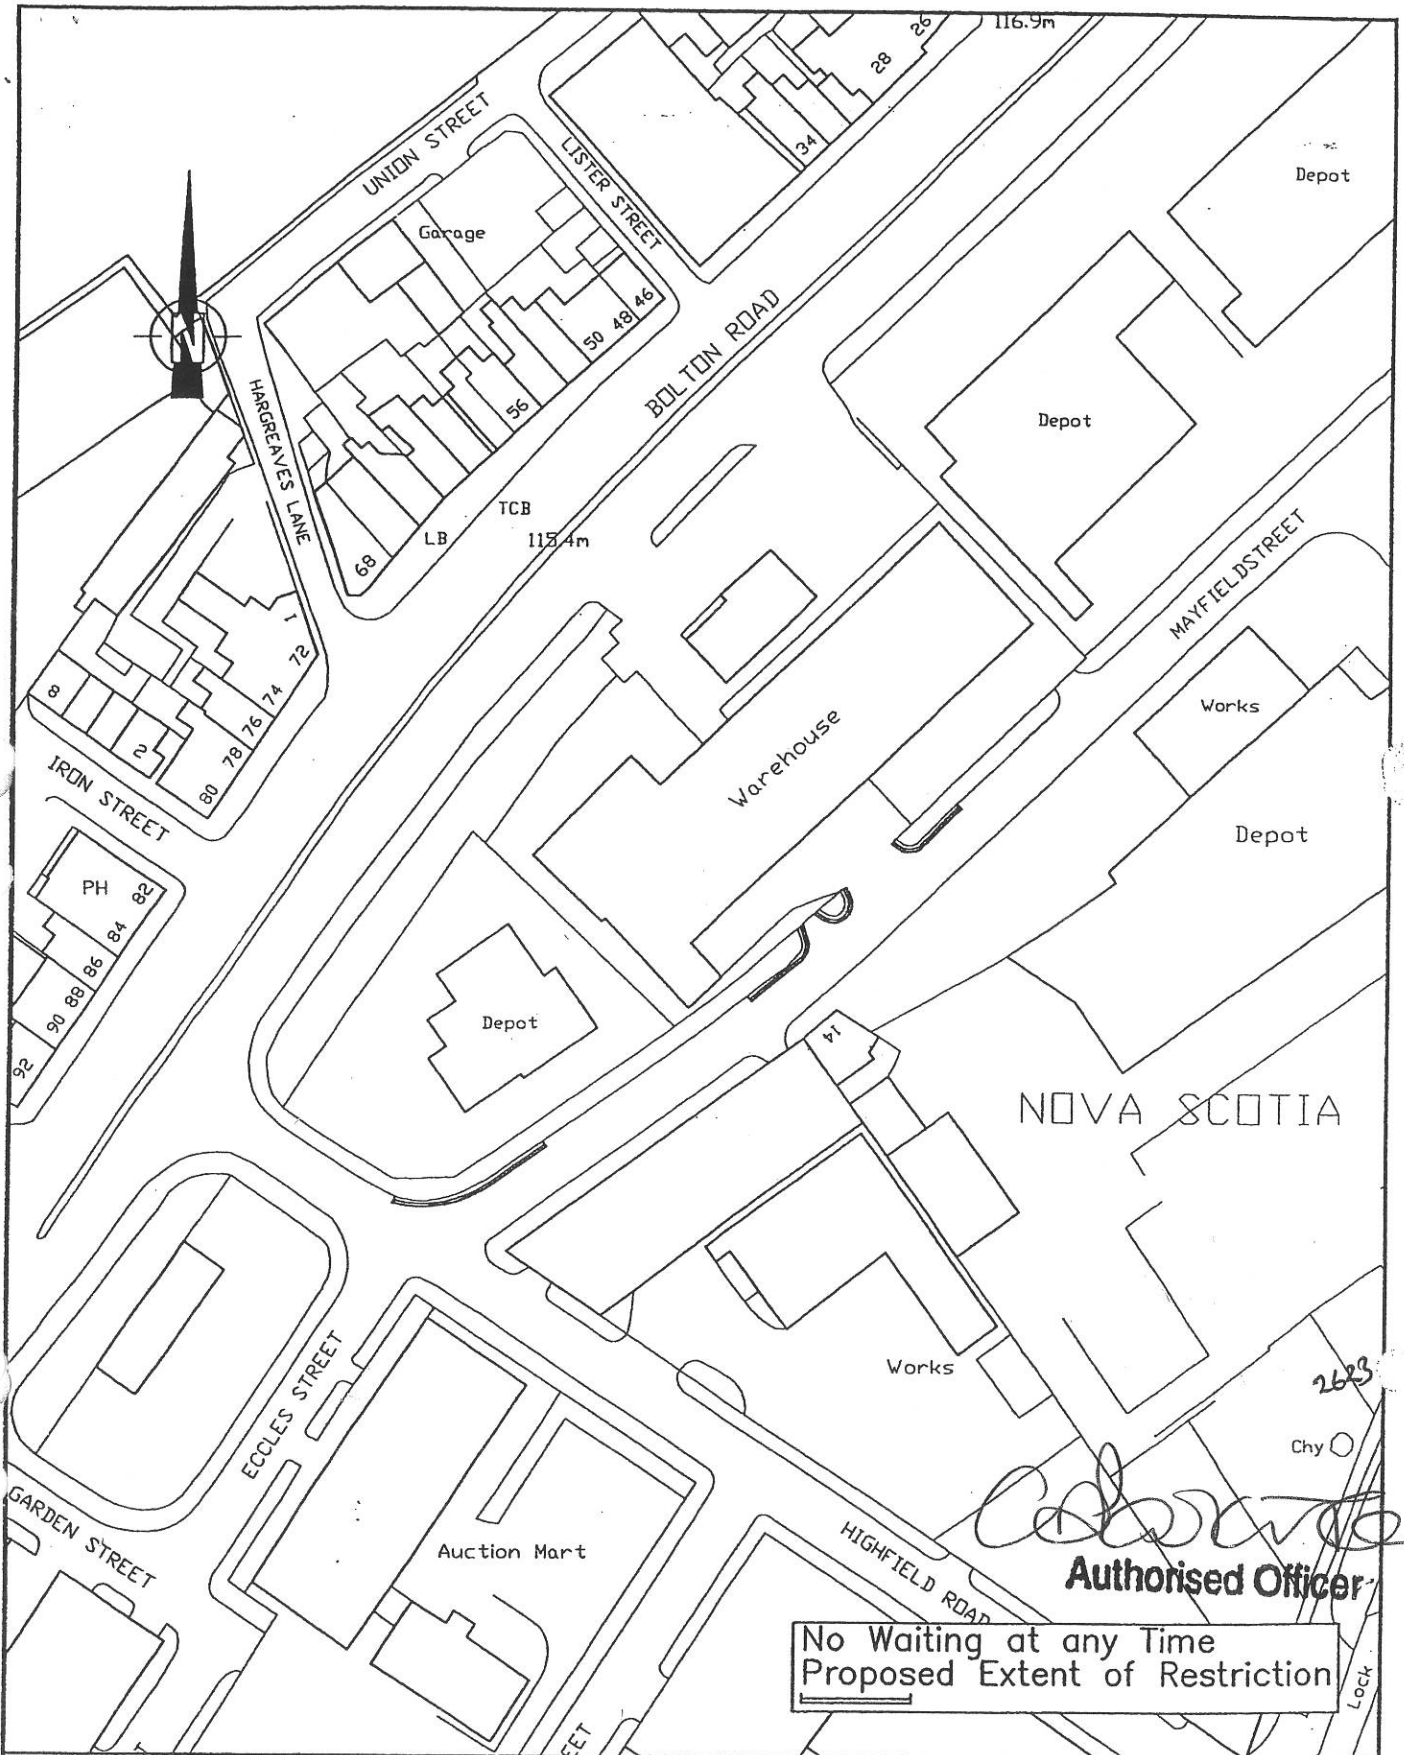

Town Hall, Blackburn. BB1 7DY.

DETAIL TITLE:

**PROPOSED PROHIBITION  
OF WAITING  
MAYFIELD STREET  
BLACKBURN**

PROJECT

SCALE 1:1000

DRAWN JAS JULY 99

CHECKED


APPROVED

DRAWING NO.:

REVISION:

ALAN PEAKE, C.Eng., F.I.C.E. Director of Technical Services,

GRAHAM COWLEY, B.Eng.(Hons), M.B.A., C. Eng., M.I.C.E., M.I.H.T. Assistant Director of Technical Services, Town Hall, Blackburn BB1 7DY.

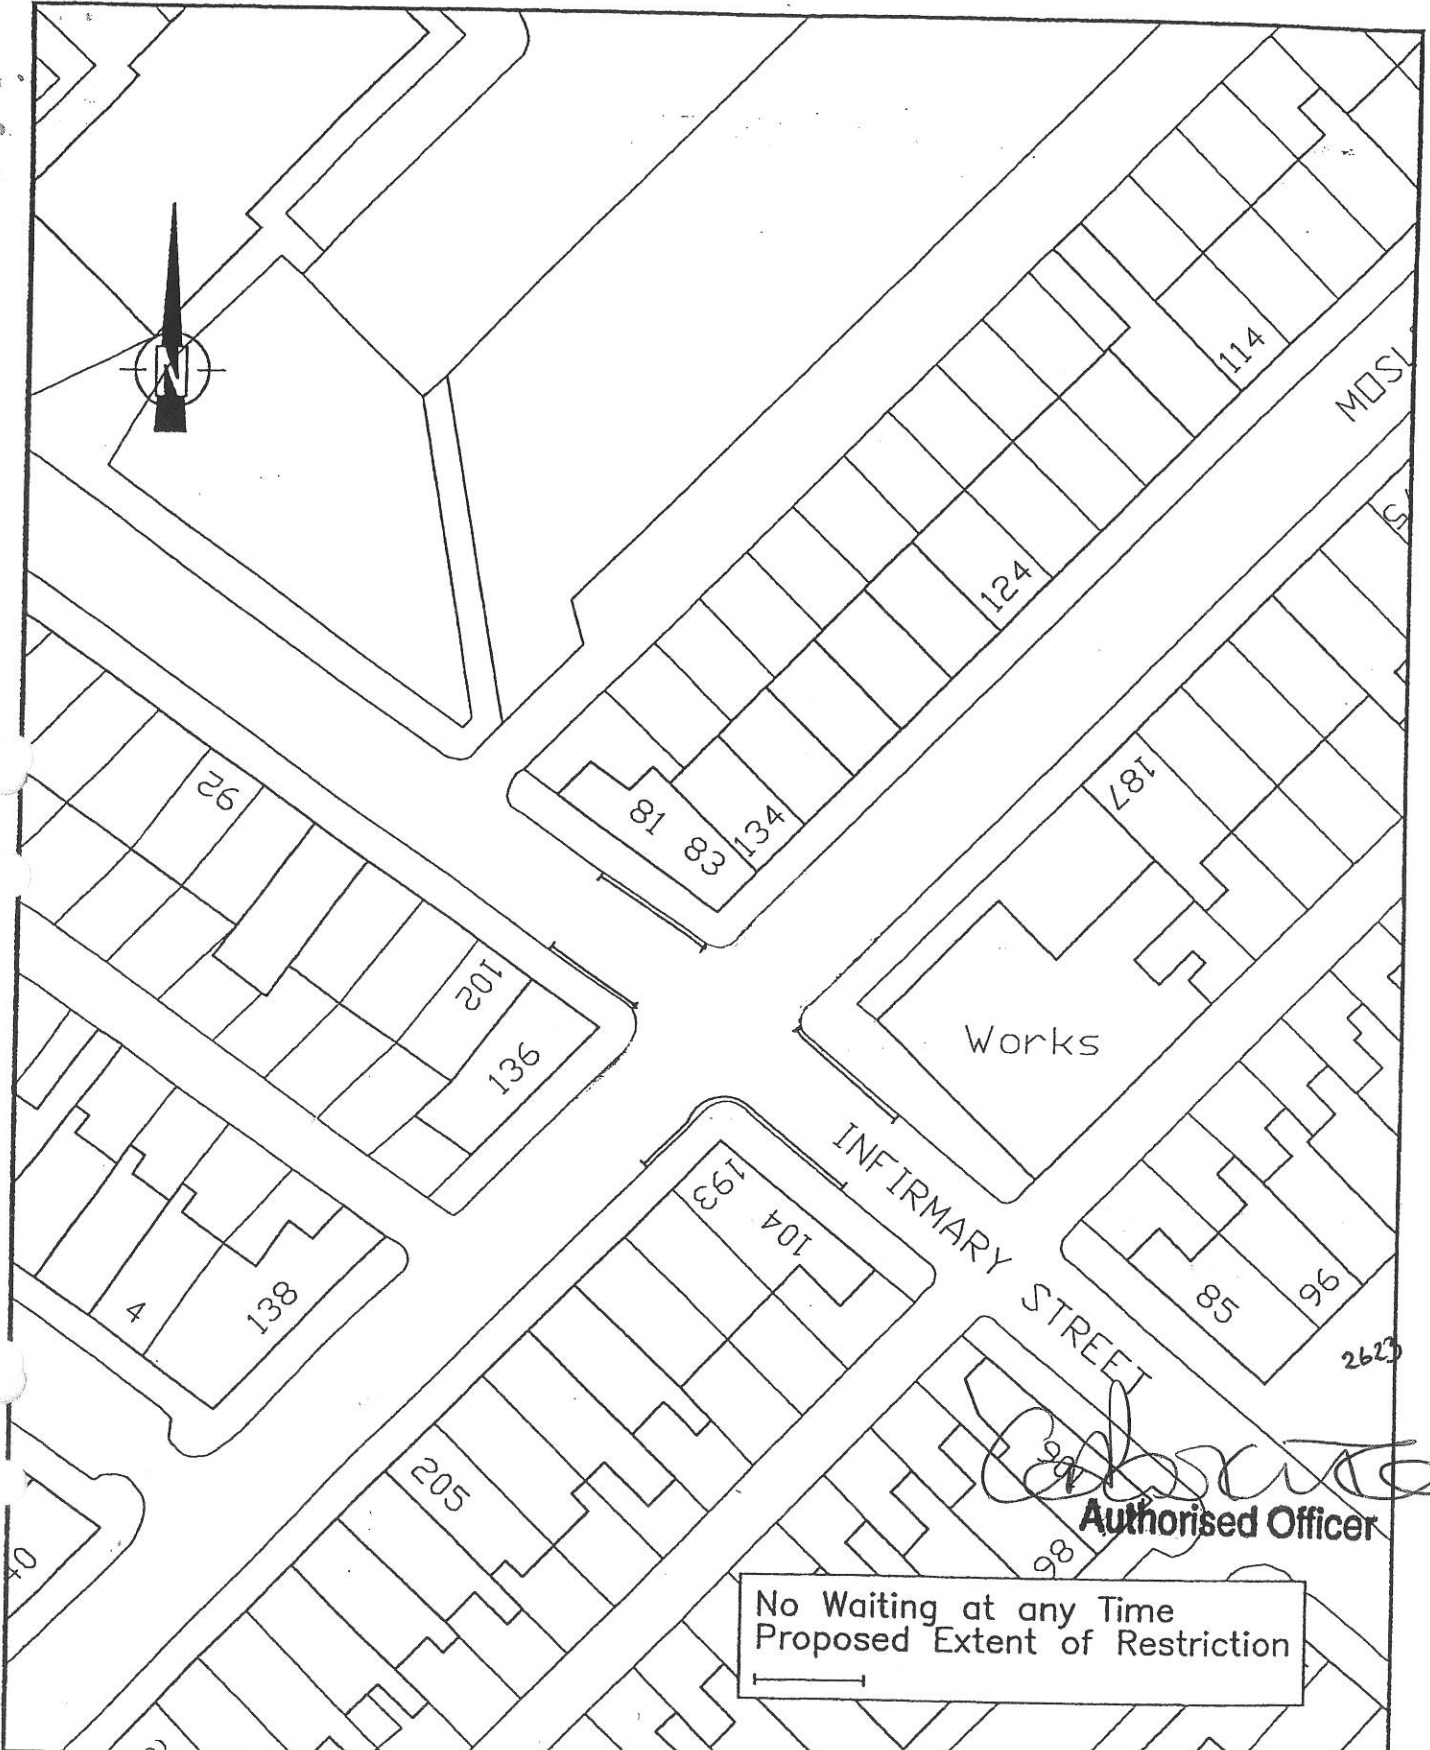

*[Signature]*  
**Authorised Officer**

No Waiting at any Time  
Proposed Extent of Restriction



Town Hall, Blackburn. BB1 7DY.

DETAIL TITLE:

PROPOSED PROHIBITION  
OF WAITING  
INFIRMARY ST / MOSLEY ST  
BLACKBURN

PROJECT

SCALE 1:1000

DRAWN JAS JULY 99


CHECKED

APPROVED

DRAWING NO.:

REVISION:

ALAN PEAKE, C.Eng., F.I.C.E. Director of Technical Services,  
GRAHAM COWLEY, B.Eng.(Hons), M.B.A., C. Eng., M.I.C.E., M.I.H.T. Assistant Director of Technical Services, Town Hall, Blackburn BB1 7DY.

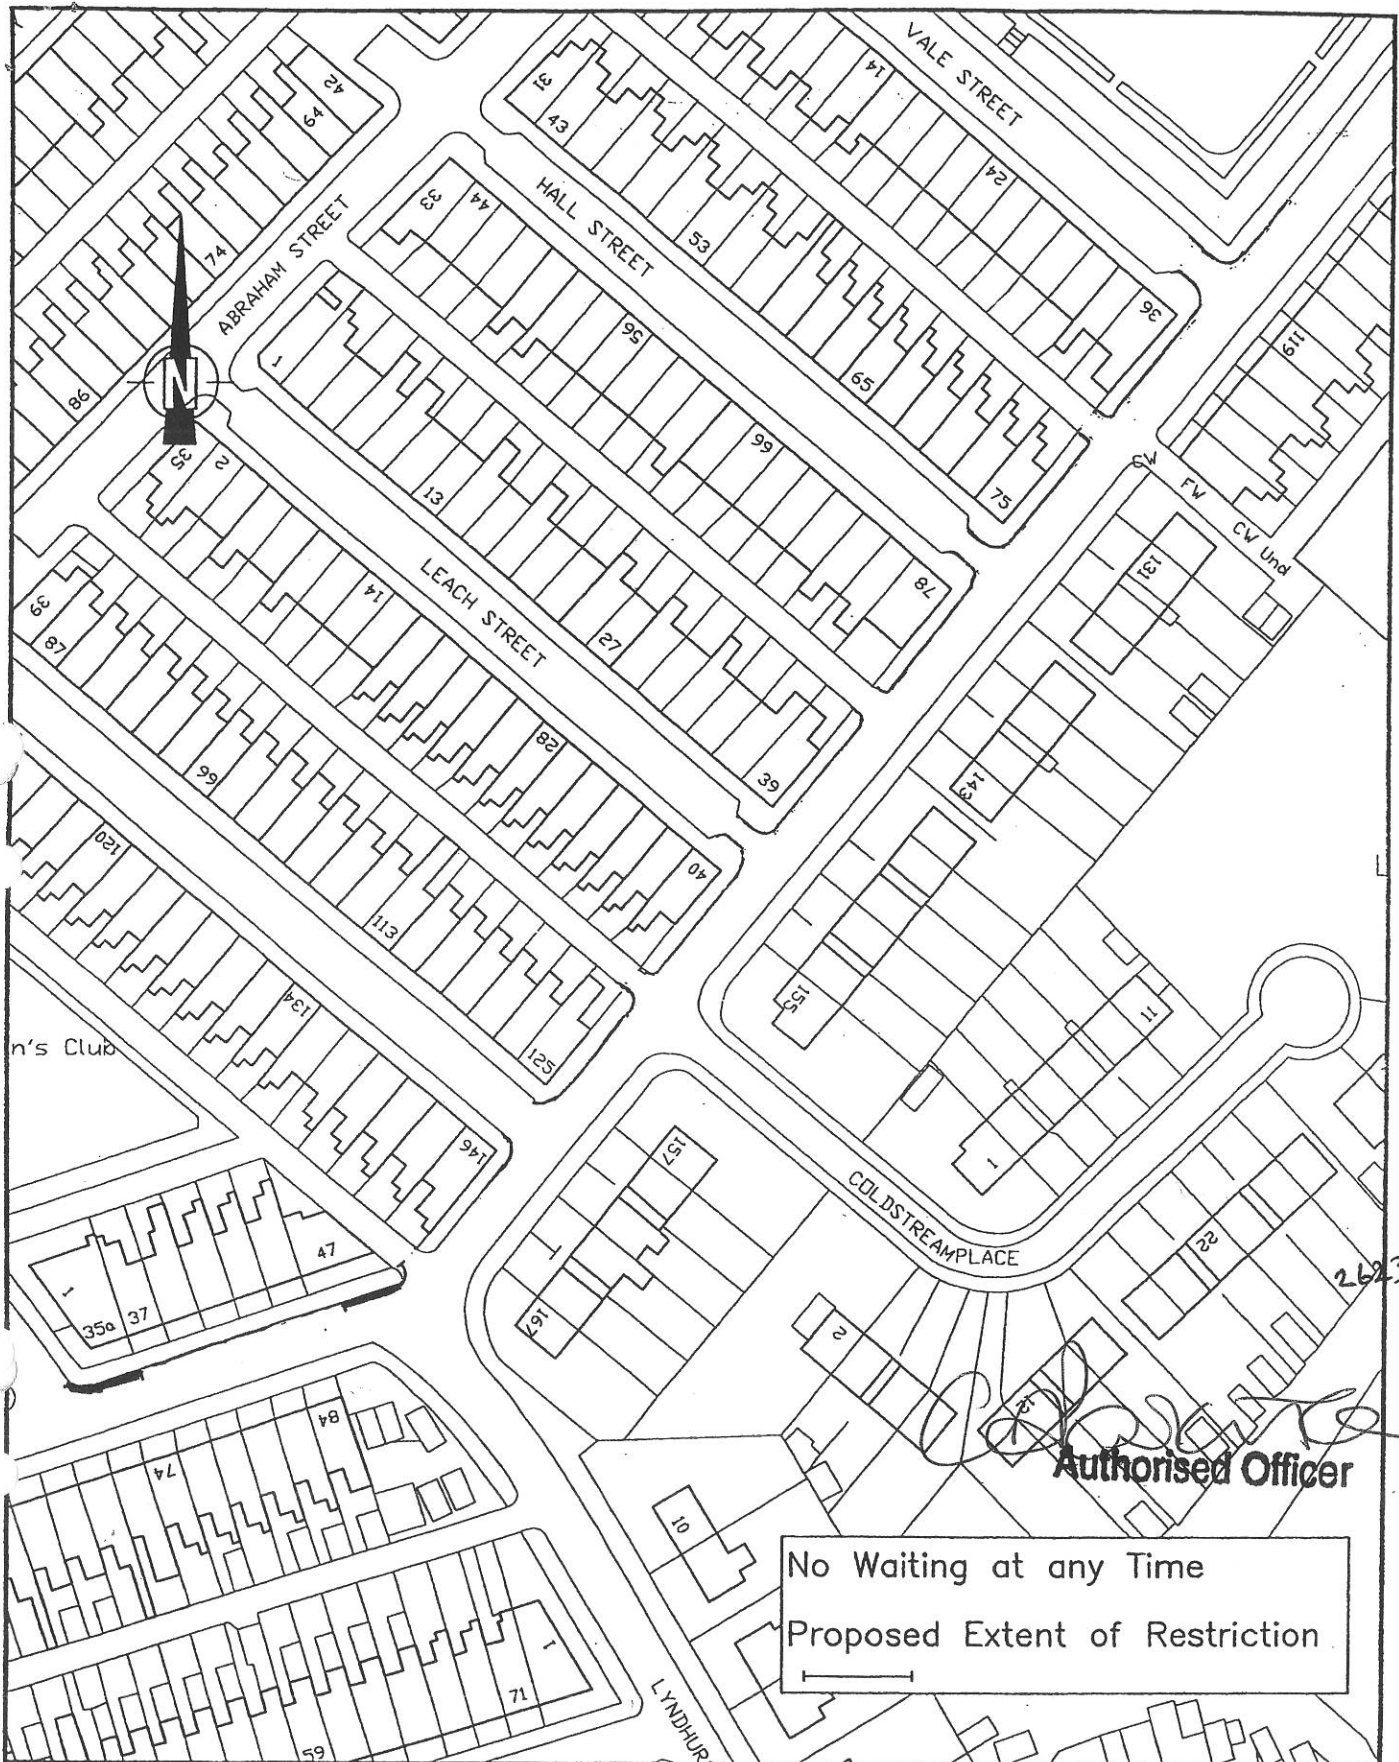

Town Hall, Blackburn. BB1 7DY.

DETAIL TITLE:

# PROPOSED PROHIBITION OF WAITING PRICHARD STREET

PROJECT

SCALE 1:1000

DRAWN JAS JULY 99

CHECKED

APPROVED

DRAWING NO.:

REVISION:

ALAN PEAKE, C.Eng., F.I.C.E. Director of Technical Services,

GRAHAM COWLEY, B.Eng.(Hons), M.B.A., C. Eng., M.I.C.E., M.I.H.T. Assistant Director of Technical Services, Town Hall, Blackburn BB1 7DY.



No Waiting at any Time  
Proposed Extent of Restriction



**BLACKBURN  
with  
DARWEN**  
BOROUGH COUNCIL  
TECHNICAL SERVICES  
DIVISION

Town Hall, Blackburn. BB1 7DY.

DETAIL TITLE:

PROPOSED OF  
WAITING  
PARK LEE ROAD  
BLACKBURN

PROJECT

SCALE 1:1000

DRAWN JAS JULY 99

CHECKED


APPROVED


DRAWING NO.:

REVISION:


ALAN PEAKE, C.Eng., F.I.C.E. Director of Technical Services,  
GRAHAM COWLEY, B.Eng.(Hons), M.B.A., C. Eng., M.I.C.E., M.I.H.T. Assistant Director of Technical Services, Town Hall, Blackburn BB1 7DY.



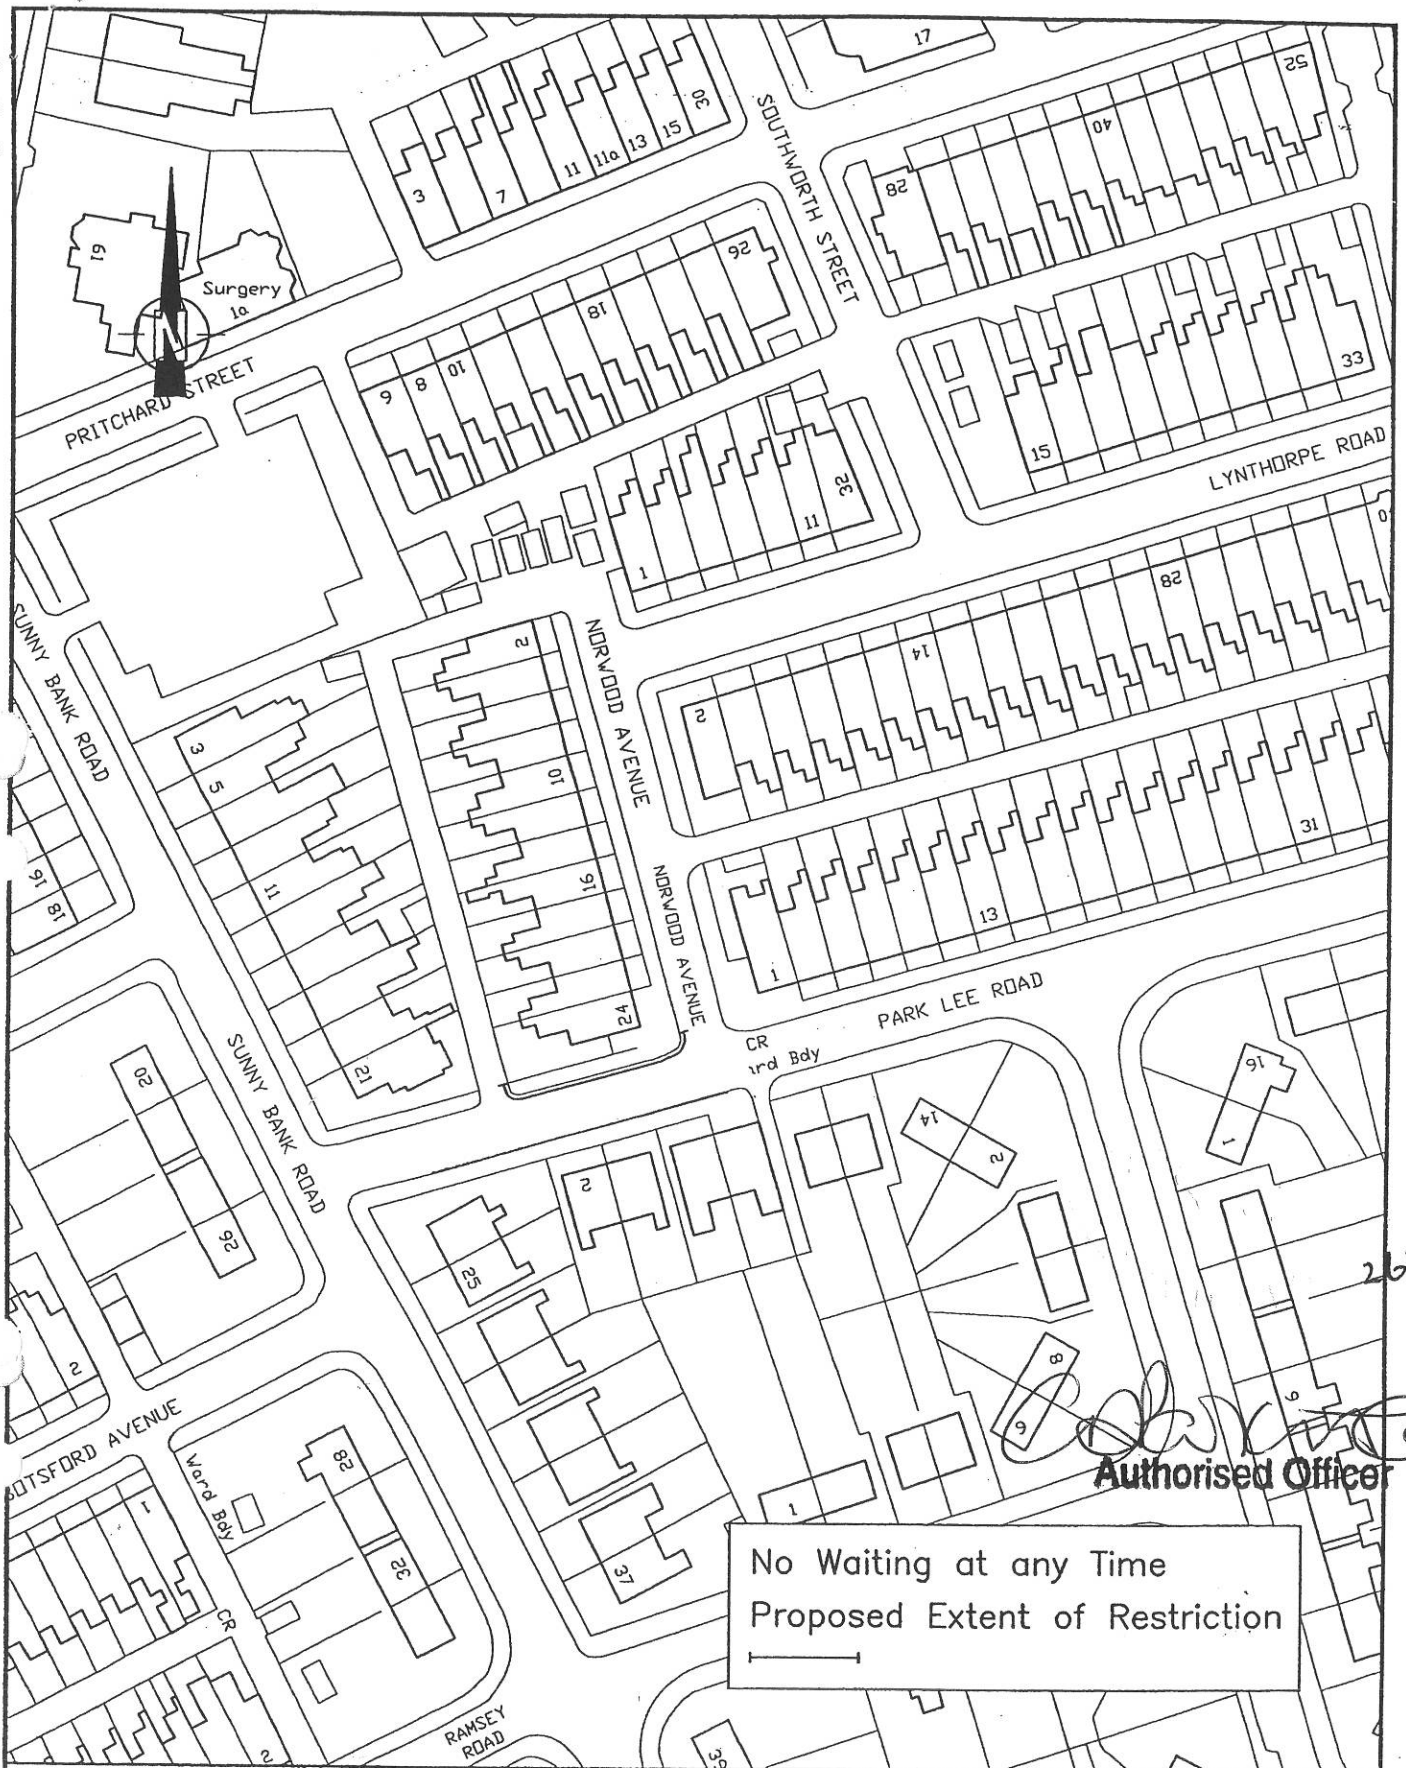

 <b>BLACKBURN DARWIN</b> BOROUGH COUNCIL <b>TECHNICAL SERVICES DIVISION</b> Town Hall, Blackburn. BB1 7DY.	DETAIL TITLE: <p style="text-align: center;"><b>PROPOSED OF WAITING PARK LEE ROAD BLACKBURN</b></p>		PROJECT SCALE 1:1000		DRAWING NO.:
			DRAWN JAS JULY 99		
			CHECKED		REVISION:
			APPROVED		
	<p style="text-align: center;">ALAN PEAKE, C.Eng., F.I.C.E. Director of Technical Services,          GRAHAM COWLEY, B.Eng.(Hons), M.B.A., C. Eng., M.I.C.E., M.I.H.T. Assistant Director of Technical Services, Town Hall, Blackburn BB1 7DY.</p>				



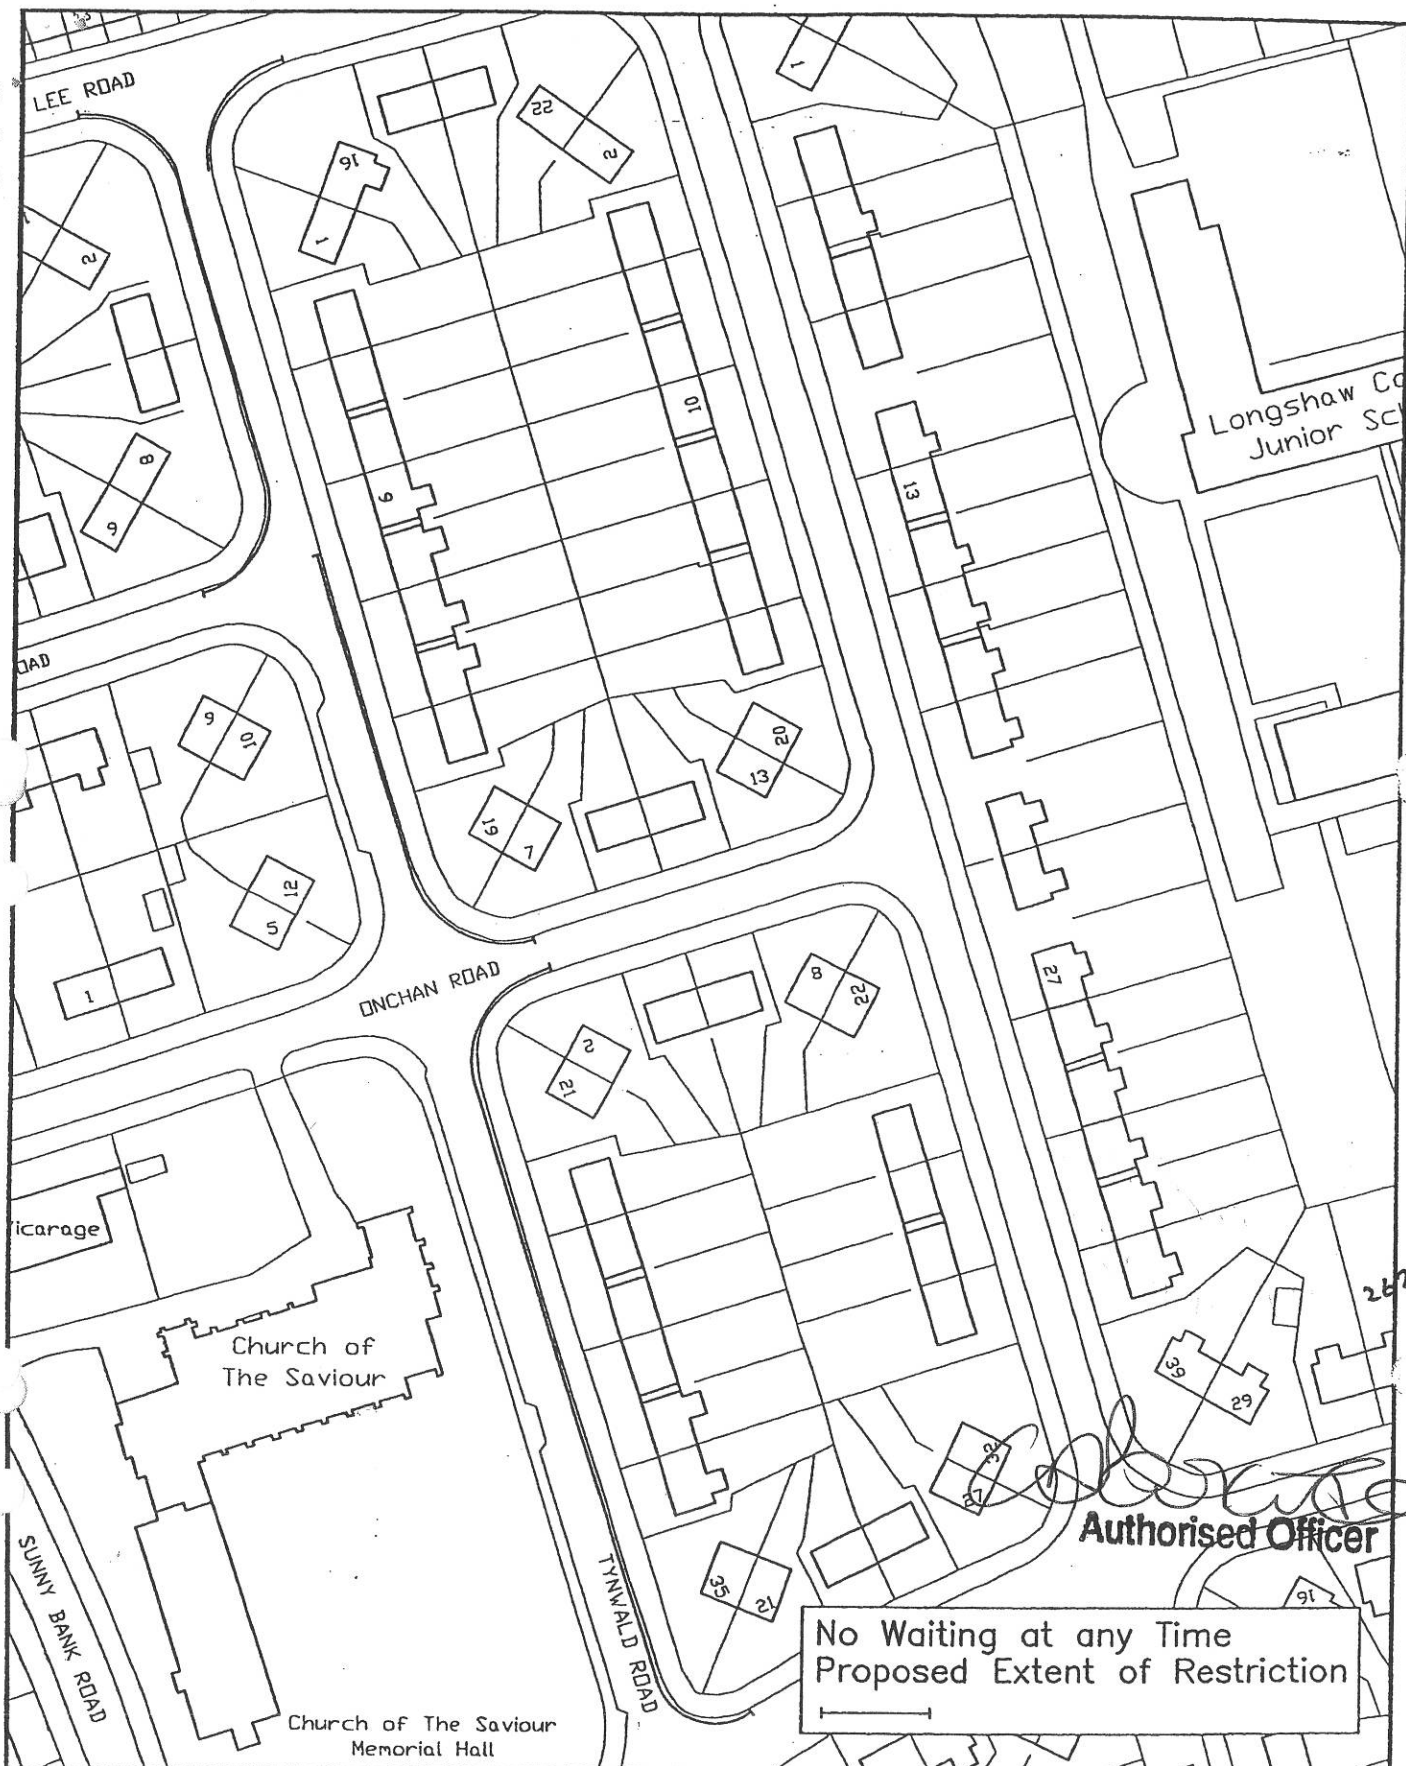

Town Hall, Blackburn. BB1 7DY.

DETAIL TITLE:

**PROPOSED PROHIBITION  
OF WAITING  
TYNWALD STREET  
BLACKBURN**

PROJECT

SCALE 1:1000

DRAWN

JAS

JULY 99

CHECKED

APPROVED

DRAWING NO.:

REVISION:

ALAN PEAKE, C.Eng., F.I.C.E. Director of Technical Services,  
GRAHAM COWLEY, B.Eng.(Hons), M.B.A., C. Eng., M.I.C.E., M.I.H.T. Assistant Director of Technical Services, Town Hall, Blackburn BB1 7DY.



Town Hall, Blackburn. BB1 7DY.

DETAIL TITLE:

PROPOSED LOADING BAN/  
PROHIBITION OF WAITING  
IVY STREET  
BLACKBURN

PROJECT

SCALE 1:1000

DRAWN JAS JULY 99

CHECKED

APPROVED

DRAWING NO.:

REVISION:

ALAN PEAKE, C.Eng., F.I.C.E. Director of Technical Services,

GRAHAM COWLEY, B.Eng.(Hons), M.B.A., C. Eng., M.I.C.E., M.I.H.T. Assistant Director of Technical Services, Town Hall, Blackburn BB1 7DY.