

✓
2007/2

THE BOROUGH OF BLACKBURN WITH DARWEN
(VARIOUS STREETS) (NO. 4) (PROHIBITION AND
RESTRICTION OF WAITING AND REVOCATION) ORDER 2006

The Blackburn with Darwen Borough Council, in exercise of the powers of the said Council under Sections 1, 2, 4 and 124 of the Road Traffic Regulation Act 1984 and of all other enabling powers and after consultation with the Chief Officer of Police in accordance with Part III of Schedule 9 of the Act, hereby makes the following Order:-

1. This Order shall come into operation on the 6th August 2007 and may be cited as the Borough of Blackburn with Darwen (Various Streets) (No.4) (Prohibition and Restriction of Waiting and Revocation) Order 2006

2.1 In this Order -

“a bus stop area” means any area of carriageway in any of the lengths of road or on the sides of road specified in the Schedules to this Order intended for the waiting of buses, which is comprised within and indicated by a road marking complying with either diagram 1025.1 or diagram 1025.3 in Schedule 6 to The Traffic Signs Regulations and General Directions 1994:

“disabled person's badge” has the same meaning as in The Disabled Persons (Badges for Motor Vehicles) (England) Regulations 2000, as amended:

“disabled person's vehicle” has the same meaning as in The Local Authorities' Traffic Orders (Exemptions for Disabled Persons) (England) Regulations 2000, as amended:

“parking disc” means a disc, issued by a local authority, complying with the requirements of the Local Authorities' Traffic Orders (Exemptions for Disabled Persons) (England) Regulations 2000, as amended.

2.2 A vehicle displays a disabled person's badge in the relevant position if -

- (a) in the case of a vehicle fitted with a dashboard or fascia panel, the badge is exhibited thereon so that Part 1 of the badge is legible from outside the vehicle; or
- (b) in the case of a vehicle not fitted with a dashboard or fascia panel, the badge is exhibited in a conspicuous position on the vehicle so that Part 1 of the badge is legible from outside the vehicle.

A vehicle displays a parking disc in the relevant position if -

- (a) in the case of a vehicle fitted with a dashboard or fascia panel, the disc is exhibited thereon so that the quarter-hour period during which the period of waiting began is legible from outside the vehicle; or

- (b) in the case of a vehicle not so fitted, the disc is exhibited in a conspicuous position on the vehicle so that the quarter-hour period during which the period of waiting began is legible from outside the vehicle.

2.3 Except where otherwise stated, any reference in this Order to a numbered Article or Schedule is a reference to the Article or Schedule bearing that number in this Order.

3. Save as provided in Articles 10.1, 10.2 and 11 to this Order no person shall, except on the direction or with the permission of a police officer in uniform or of a parking attendant, cause or permit any vehicle to wait at any time on the sides of the road or in any lengths of road specified in Schedule 1.

4 Save as provided in Articles 10.1, 10.2 and 11 to this Order no person shall, except on the direction or with the permission of a police officer in uniform or of a parking attendant, cause or permit any vehicle to wait between the hours of 9.00am and 12.00 noon on a Wednesday or Thursday on the sides of the road or in any lengths of road specified in Schedule 2

5 Save as provided in Articles 10.1, 10.2 and 11 to this Order no person shall, except on the direction or with the permission of a police officer in uniform or of a parking attendant, cause or permit any vehicle to load or unload goods between the hours of 9.00am and 12.00 noon on a Wednesday or Thursday on the sides of the road or in any lengths of road specified in Schedule 3

6. Save as provided in Articles 10.2, 10.5 and 11 of this Order no person shall, except on the direction of or with the permission of a Police Officer in uniform or of a parking attendant, cause or permit any vehicle to wait between the hours of 8.00am and 6.00pm on any day other than a Sunday on the sides of road or in any of the lengths of road specified in Schedule 4 other than a vehicle engaged in the provision of a local service as defined in Section 2 of the Transport Act 1985:-

- (a) for a longer period than 1 hour; or
- (b) if a period of less than 2 hours has elapsed since the termination of the last period of waiting (if any) by that vehicle on the same side of road or length of road

7. Save as provided in Articles 10.2, 10.5 and 11 of this Order no person shall, except on the direction of or with the permission of a Police Officer in uniform or of a parking attendant, cause or permit any vehicle to wait between the hours of 9.00am and 6.00pm on any day other than a Sunday on the sides of road or in any of the lengths of road specified in Schedule 5 other than a vehicle engaged in the provision of a local service as defined in Section 2 of the Transport Act 1985:-

- (a) for a longer period than 1 hour; or
- (b) if a period of less than 2 hours has elapsed since the termination of the last period of waiting (if any) by that vehicle on the same side of road or length of road

8. Save as provided in Articles 10.1, 10.2 and 11 to this Order no person shall, except on the direction or with the permission of a Police Officer in uniform or of a parking attendant, cause or permit any vehicle to wait, load or unload goods between the hours of 8.00am and

6.00pm on any day other than a Saturday or a Sunday on the sides of the road or in any lengths of road specified in Schedule 6

9. Save as provided in Articles 10.1, 10.2 and 11 to this Order no person shall, except on the direction or with the permission of a Police Officer in uniform or of a parking attendant, cause or permit any vehicle to wait between the hours of 9.00am and 6.00pm on any day other than a Saturday or a Sunday on the sides of the road or in any lengths of road specified in Schedule 7

10.1 Nothing in Articles 3, 4, 5, 7, 8 and 9 of this Order shall render it unlawful to cause or permit any vehicle to wait in the lengths of road referred to therein for so long as may be necessary to:-

- (a) enable a person to board or alight from the vehicle
- (b) if the vehicle is being used for the purpose of collecting or delivering of postal packets as defined by Section 87 of the Post Office Act 1953.

10.2 (a) Nothing in Articles 3, 4, 5, 6, 7, 8 and 9 of this Order shall render it unlawful to cause or permit any vehicle to wait in the lengths of road referred therein if it cannot be conveniently used for such purpose in any other road, to be used in connection with any of the following operations, namely -

- (i) building maintenance, industrial or demolition operations;
- (ii) the removal of any obstruction to traffic;
- (iii) the maintenance, improvement or reconstruction of the said lengths of road or side of road; or
- (iv) the laying, erection, alteration or repair in or in land adjacent to the said lengths of road or side of road of any sewer or of any main, pipe or apparatus for the supply of gas, water or electricity or of any telecommunications apparatus as defined in paragraph 1(i) of the Telecommunications Code contained in Schedule 2 to the Telecommunications Act 1984.

10.2 (b) the vehicle if cannot conveniently be used for such purpose in any other road, to be used in the service of a local authority in pursuance of statutory powers or duties.

10.2 (c) the vehicle to be used for fire brigade, ambulance or police purposes.

10.3 Nothing in Articles 3 and 4 of this Order shall render it unlawful to cause or permit any vehicle to wait for so long as may be necessary for the purpose of enabling goods to be loaded or unloaded from the vehicle in the lengths of road specified in Schedules 1 and 2

10.4 Nothing in Articles 3, 4, 5, 6, 7, 8 and 9 of this Order shall render it unlawful to cause or permit a disabled person's vehicle which displays in the relevant position a disabled

person's badge, and a parking disc (on which the driver, or other person in charge of the vehicle, has marked the time at which the period of waiting began) to wait in any of the lengths of road or on the side of the road referred to in the Article for a period not exceeding three hours (being a period separated by an interval of less than one hour from a previous period of waiting by the same vehicle in the same length or on the same side of road on the same day).

10.5 Nothing in Article 3, 4, 5, 6, 7, 8 and 9 of this Order shall render it unlawful to cause or permit a disabled persons vehicle which displays in the relevant position a disabled persons badge to wait on the side of the roads or in the length of roads referred to in that Article.

10.6 Nothing in Article 3, 4, 5, 6, 7, 8 and 9 of this Order shall render it unlawful to cause or permit a hackney carriage vehicle to wait at any place which has been appointed as a stand for hackney carriages during any period for which that stand has been appointed.


11. In so far as any provision of this Order conflicts with a provision which is contained in an Order made or having effect as if made under the Act of 1984, and existing at the time when this Order comes into operation, and which imposes a restriction or prohibition on waiting by vehicles other than those engaged in the provision of a local service, as defined in Section 2 of the Transport Act, 1985 in a bus stop area or grants an exemption from such restriction or prohibition, that provision of that Order shall prevail.

12. The prohibitions and restrictions imposed by this Order shall be in addition to and not in derogation from any restriction or requirement imposed by any regulations made or having effect as if made under the Act of 1984 or by or under any other enactment.

13. The Orders specified in Schedule 8 of this Order are hereby revoked to the extent specified in the second column thereof

Given under the Common Seal of the Blackburn with Darwen Borough Council
this 31st day of July 2007

The COMMON SEAL of the Blackburn)
with Darwen Borough Council was)
hereunto affixed in pursuance of a)
resolution of the Council held on the)
15 November 2001)

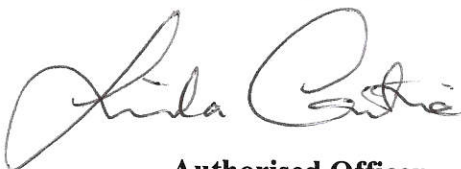
Authorised Officer



SCHEDULE 1
NO WAITING AT ANY TIME

<u>Street</u>	<u>Side</u>	<u>Description</u>
Mavis Road	South	From its junction with Gorse Road for a distance of 10 metres in a south westerly direction
Gorse Road	West	From its junction with Mavis Road for a distance of 10 metres in a southerly direction
Peabody Street	Southeast	From a point 16 metres northeast of its junction with Duckworth Street for a distance of 61 metres in a north easterly direction
Bolton Road	East	From a point 5 metres north of its junction with Alfred Street for a distance of 10 metres in a southerly direction
		From a point 5 metres north of its junction with Maria Street for a distance of 10 metres in a southerly direction
		From a point 5 metres north of its junction with Portland Street for a distance of 10 metres in a southerly direction
		From its junction with Woodville Terrace for a distance of 5 metres in a southerly direction
		From a point 5 metres north of its junction with Auckland Street for a distance of 10 metres in a southerly direction
Pine Street	Both	From its junction with Whalley New Road for a distance of 15 metres in an easterly direction
Boland Street	West	From a point 127 metres north west of its junction with Juniper Street for a distance of 16 metres including the turning head
Phillips Road	North	From a point 364 metres north east of its junction with Croft Head Road for a distance of 56 metres in a north easterly direction
	North and West	From a point 440 metres north east of its junction with Croft Head Road for a distance of 120 metres in a north easterly and then north westerly direction
Crabtree Street	Both	From its junction with Harwood Street to its junction with Hill Street
Harwood Street	East	From its junction with Crabtree Street for a distance of 31 metres in a north westerly direction
Longton Street	North east	From a point 10 metres north west of its junction with Patten Street for a distance of 20 metres in a south easterly direction

SCHEDULE 2
NO WAITING WEDNESDAY AND THURSDAY
9.30AM – 12.00 NOON

<u>Street</u>	<u>Side</u>	<u>Description</u>
Watery Lane	South east	From a point 72 metres north east of its junction with Bolton Road for a distance of 64 metres in a north easterly direction
	North west	From a point 72 metres north east of its junction with Bolton Road for a distance of 53 metres in a north easterly direction

SCHEDULE 3
NO LOADING/UNLOADING WEDNESDAY AND THURSDAY
9.30AM – 12.00 NOON

Street	Side	Description
Watery Lane	South east	From a point 72 metres north east of its junction with Bolton Road for a distance of 64 metres in a north easterly direction

SCHEDULE 4
WAITING LIMITED TO 1 HOUR NO RETURN WITHIN 2 HOURS
MONDAY TO SATURDAY 8.00AM – 6.00PM

Street	Side	Description
Bolton Road	East	From its junction with Blackpool Street for a distance of 30 metres in a southerly direction ✓
		From a point 5 metres north of its junction with Blackpool Street for a distance of 25 metres in a northerly direction ✓
		From a point 5 metres north of its junction with Alfred Street for a distance of 15 metres in a northerly direction ✓
		From a point 20 metres north of its junction with Maria Street to a point 5 metres south of its junction with Portland Street ✓
		From a point 5 metres north of its junction with Portland Street for a distance of 10 metres in a northerly direction ✓
		From a point 5 metres north of its junction with Auckland Street to a point 5 metres south of its junction with Grimshaw Street ✓

SCHEDULE 5
WAITING LIMITED TO 1 HOUR NO RETURN WITHIN 2 HOURS
MONDAY TO SATURDAY 9.00AM – 6.00PM

Street	Side	Description
Whalley New Road	West	From a point 39 metres south west of its junction with the unnamed street between Whalley New Road and Brownhill Road for a distance of 23 metres in a south westerly direction

SCHEDULE 6
NO WAITING, LOADING/UNLOADING
MONDAY TO FRIDAY 8.00AM-6.00PM

Street	Side	Description
Green Lane	West	From a point 23 metres north of its junction with Foxstones Crescent for a distance of 52 metres in a northerly direction

Revoked


*Revoked
by 2008
Varis W 2104*

SCHEDULE 7
NO WAITING
MONDAY TO FRIDAY 9.00AM-6.00PM

<u>Street</u>	<u>Side</u>	<u>Description</u>
Redlam	North west	From a point 31 metres north east of its junction with Spring Lane for a distance of 20 metres in a north easterly direction

SCHEDULE 8
REVOCATIONS

<u>Name of Order</u>	<u>Extent of Revocation</u>
The Borough of Blackburn (Various Streets) (Prohibition and Restriction of Waiting and Revocation) Order 1993	In Schedule 7 reference to Bolton Road east side
The Borough of Blackburn (Various Streets) (No.9) (Prohibition and Restriction of Waiting) Order 1987	In Schedule 2 reference to Pine Street north and south sides

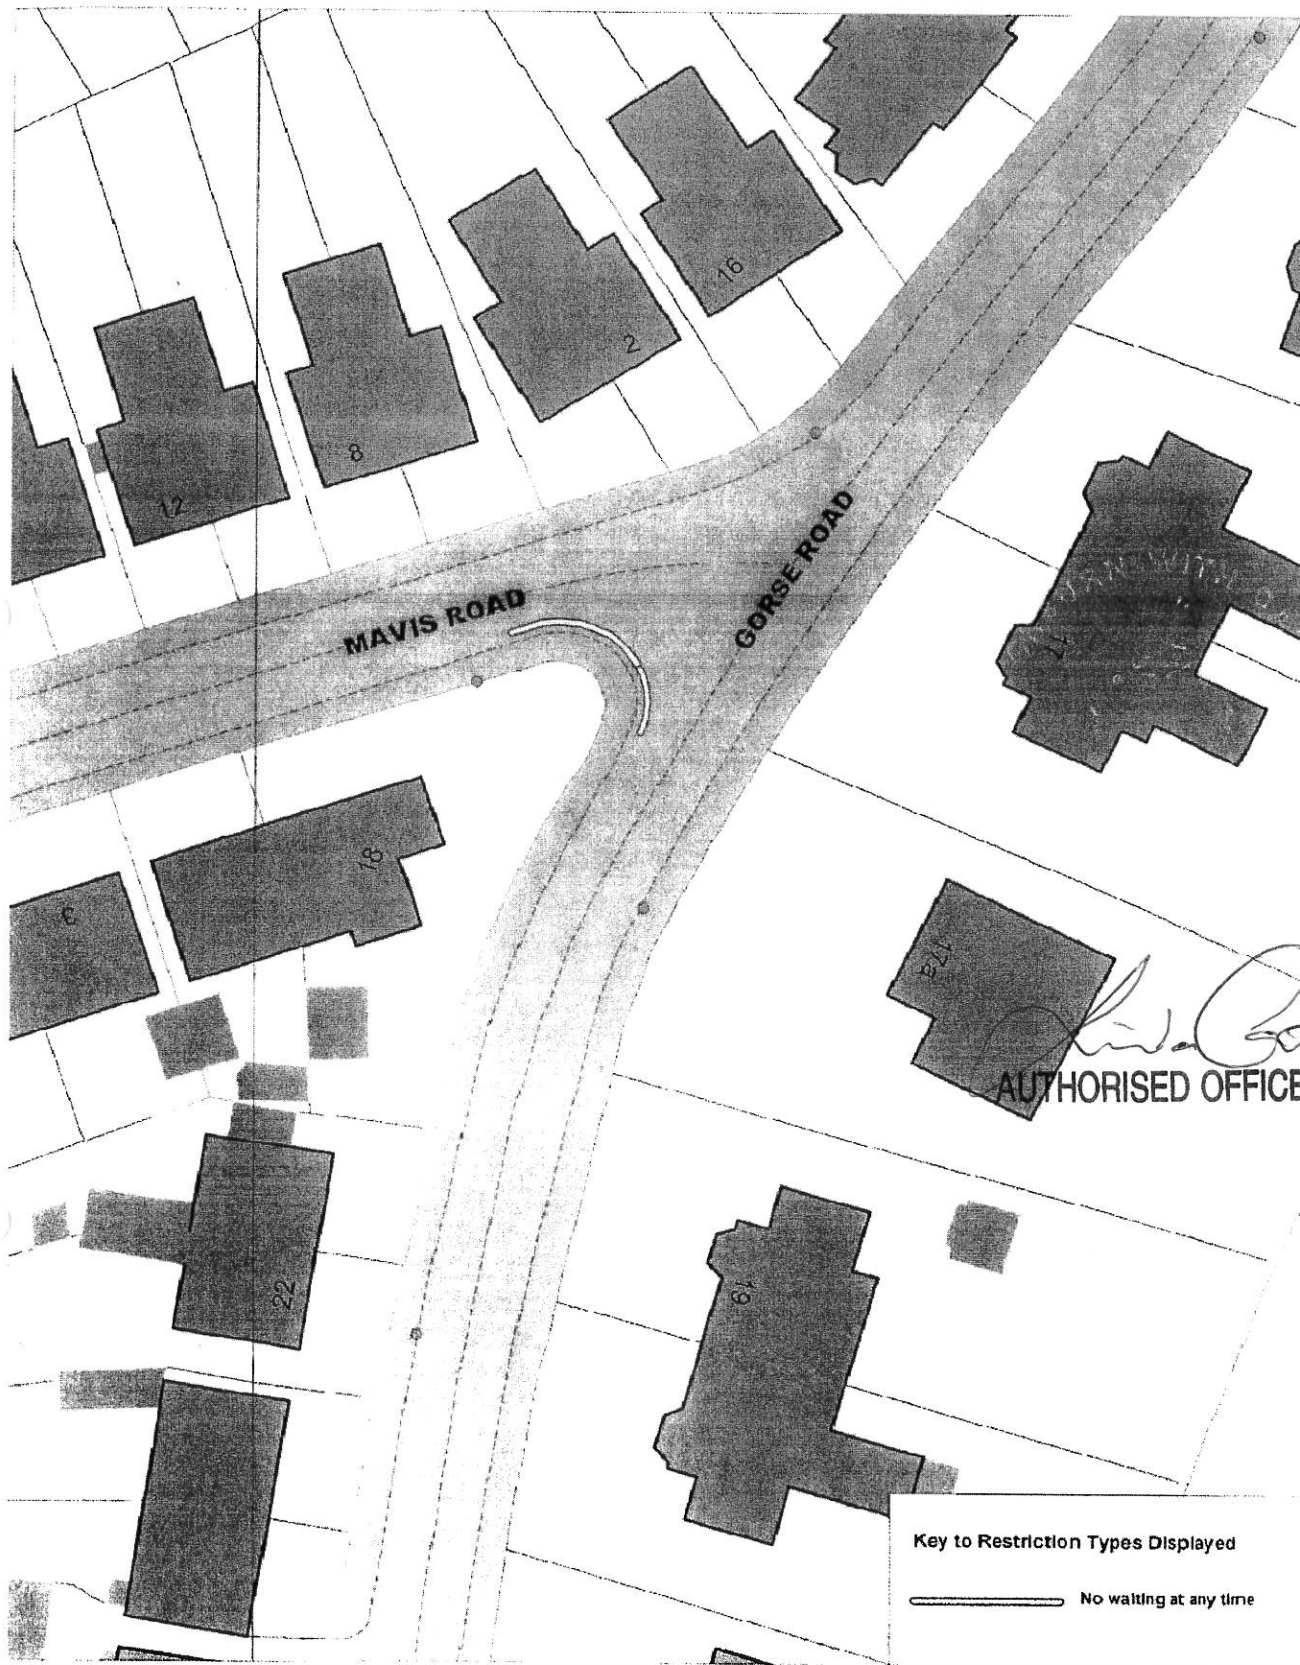


© Crown copyright. All rights reserved
Licence No. 2003

Gorse Road, Blackburn

Key to Restriction Types Displayed

————— No waiting at any time

SCALE	1 : 500
DATE	20/12/2006
DRAWING No	
DRAWN BY	

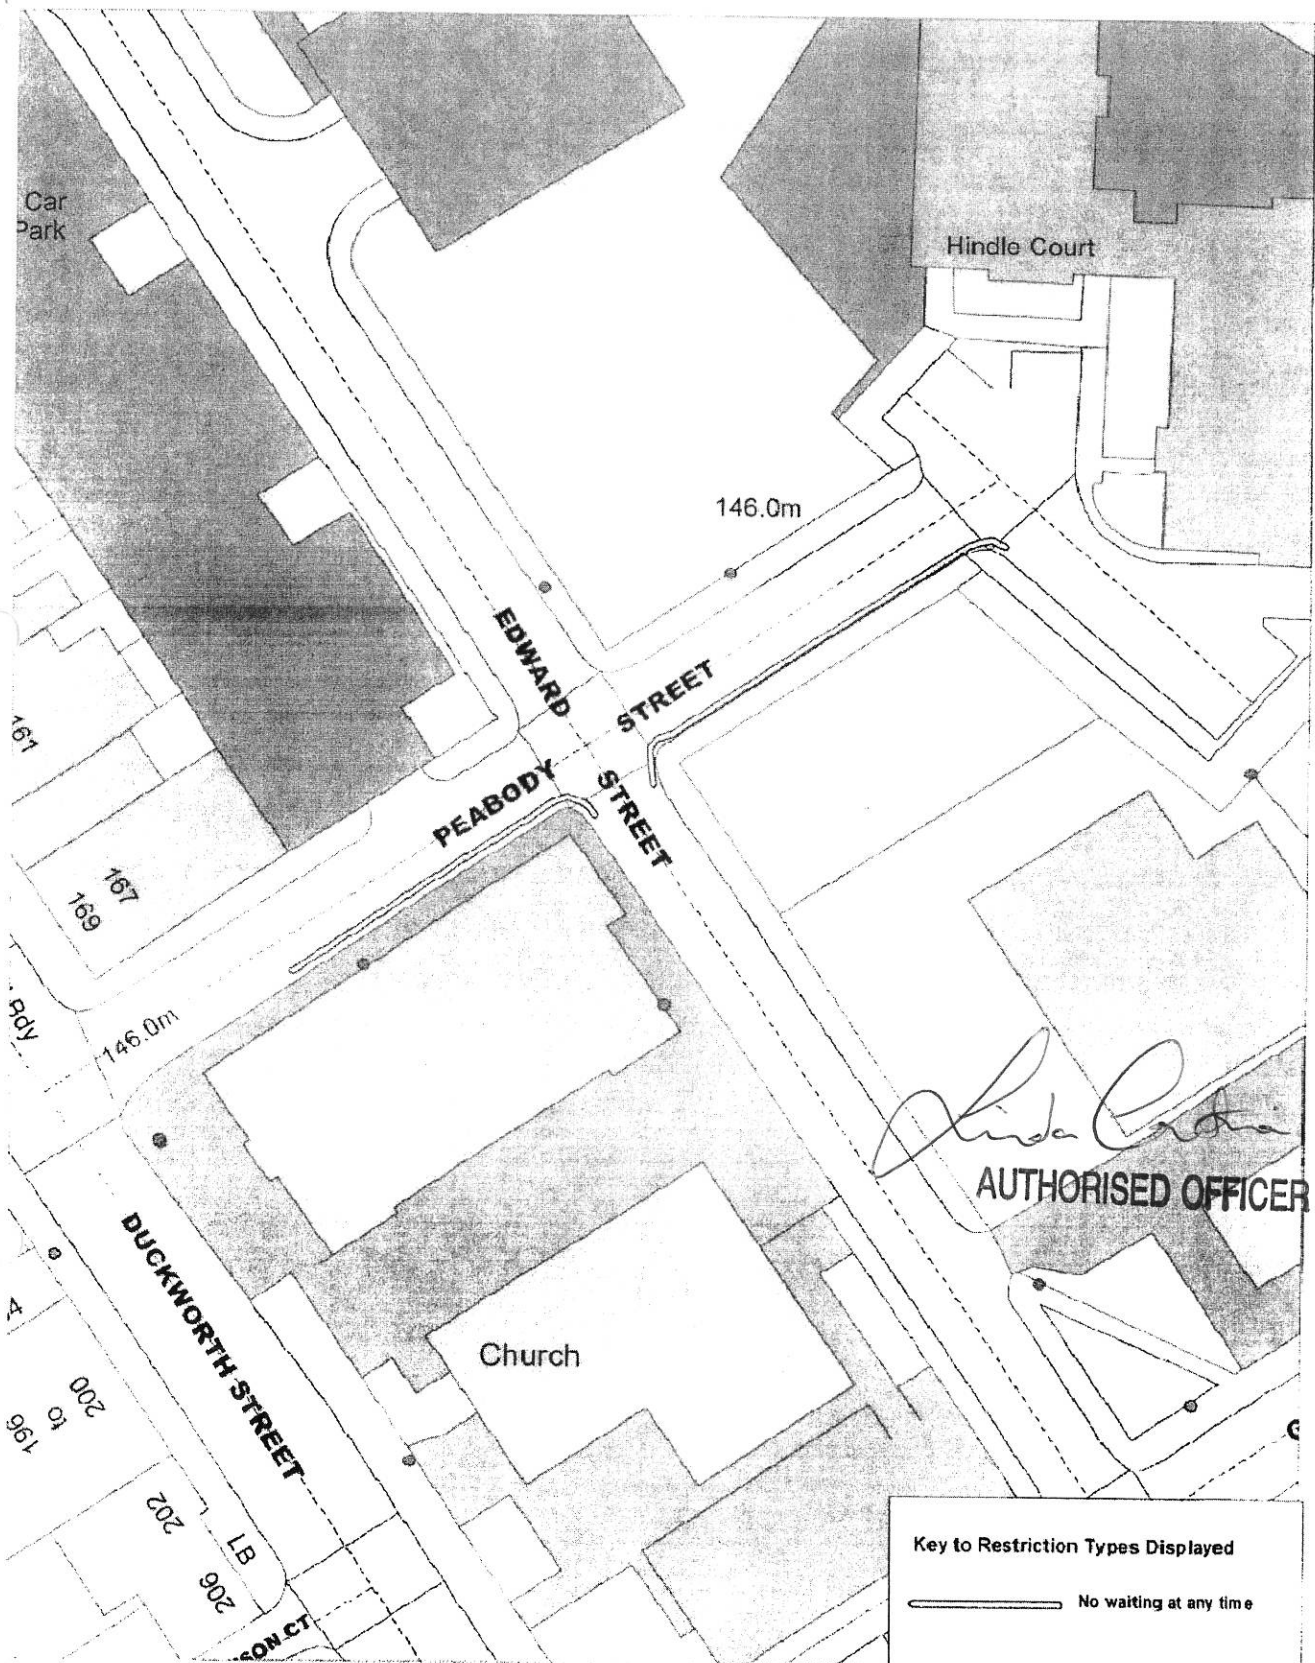

Key to Restriction Types Displayed

— No waiting at any time



Peabody Street, Darwen

© Crown copyright. All rights reserved.
Licence No. 2003

SCALE	1 : 500
DATE	08/11/2006
DRAWING No	
DRAWN BY	



Key to Restriction Types Displayed


- No waiting
- No Loading/Unloading
- Limited Waiting
- No waiting at any time



© Crown copyright All rights reserved
Licence No 2003

Bolton Road, Darwen

SCALE	1 : 1500
DATE	29/12/2006
DRAWING No	
DRAWN BY	

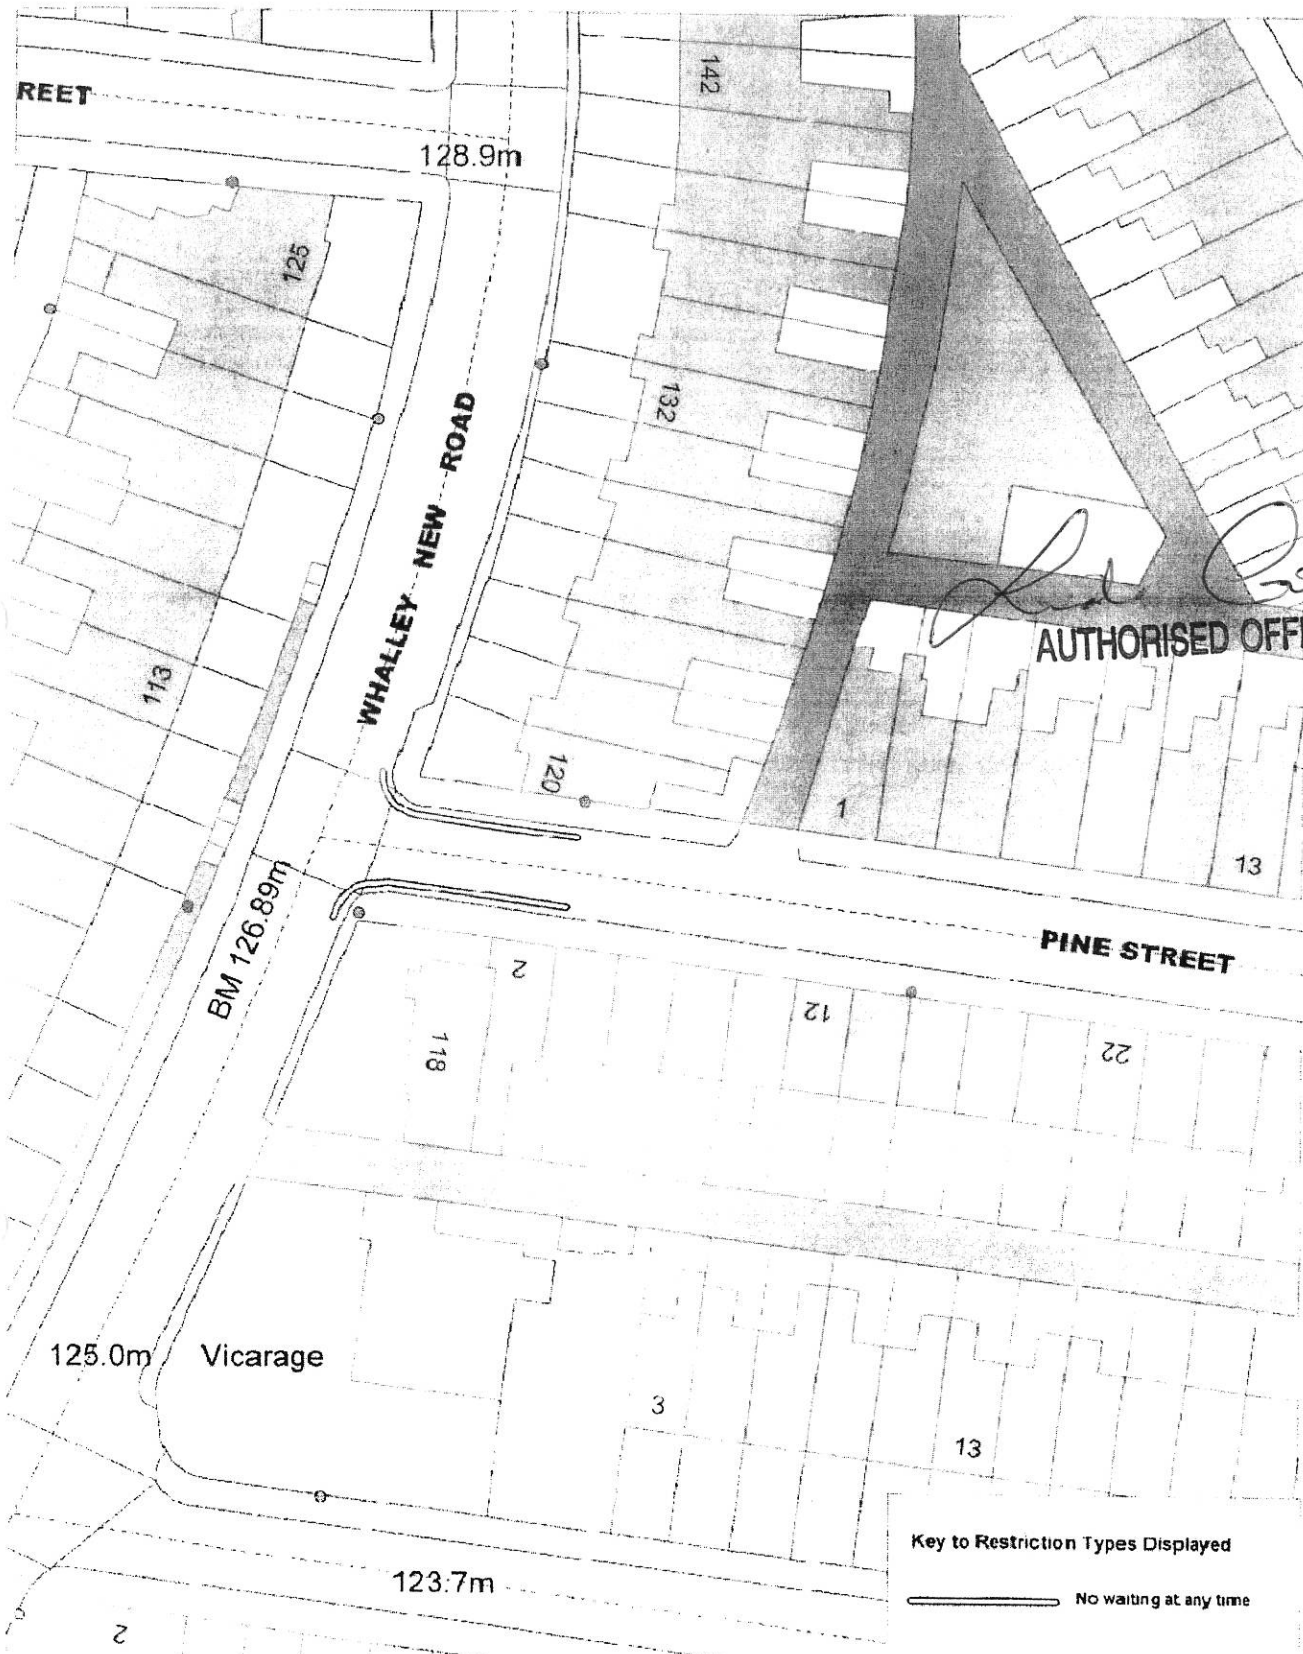

Key to Restriction Types Displayed

————— No waiting at any time



© Crown Copyright. All rights reserved.
Licence No. 2003

Pine Street, Blackburn

SCALE	1 : 500
DATE	29/12/2006
DRAWING NO.	
DRAWN BY	




☐ No waiting at any time

DRAWN BY

* Crown copyright. All rights reserved
License No. 2001



BLACKBURN
DARWEN
ROVERS

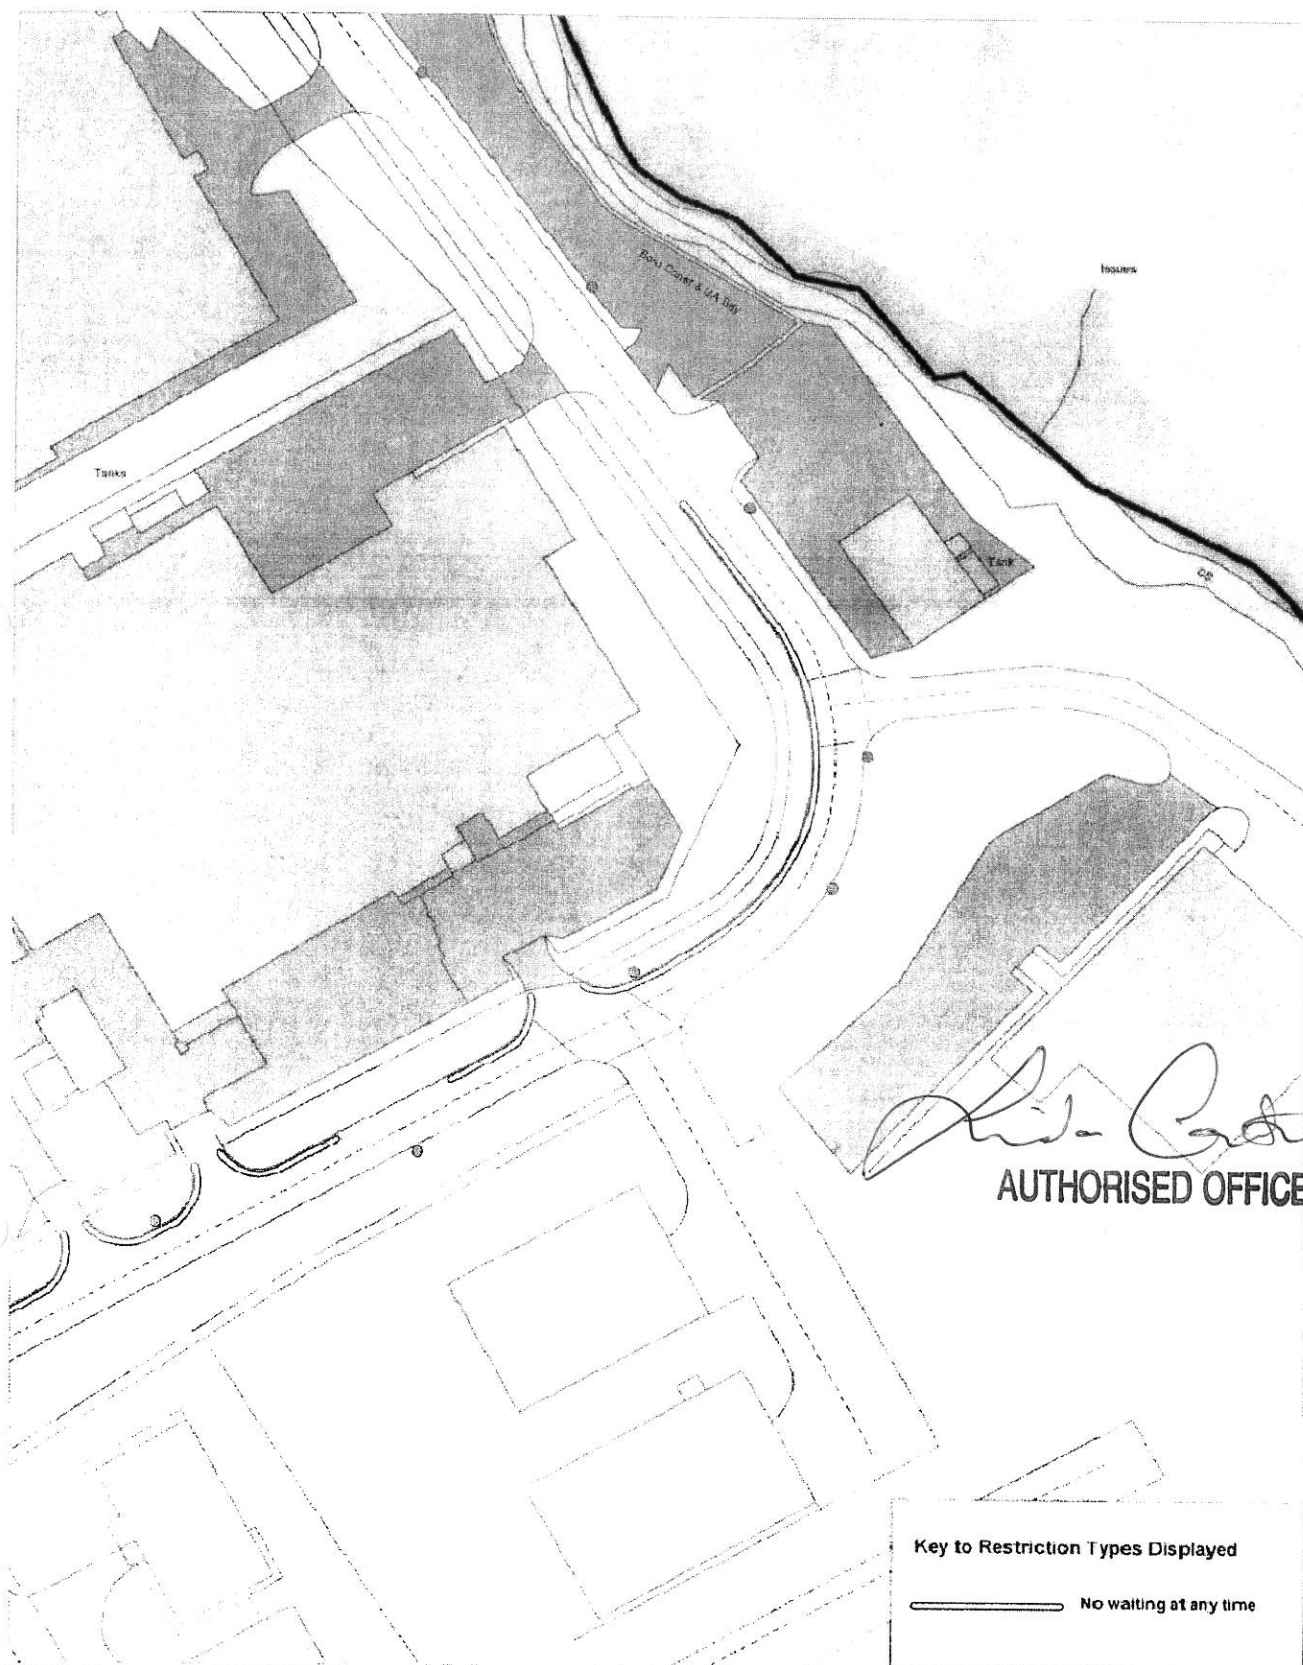


Philips Road, Blackburn

+ Crown copyright. All rights reserved
Licence No. 2003

Key to Restriction Types Displayed

————— No waiting at any time


SCALE	1 : 1000
DATE	29/12/2006
DRAWING No.	
DRAWN BY	

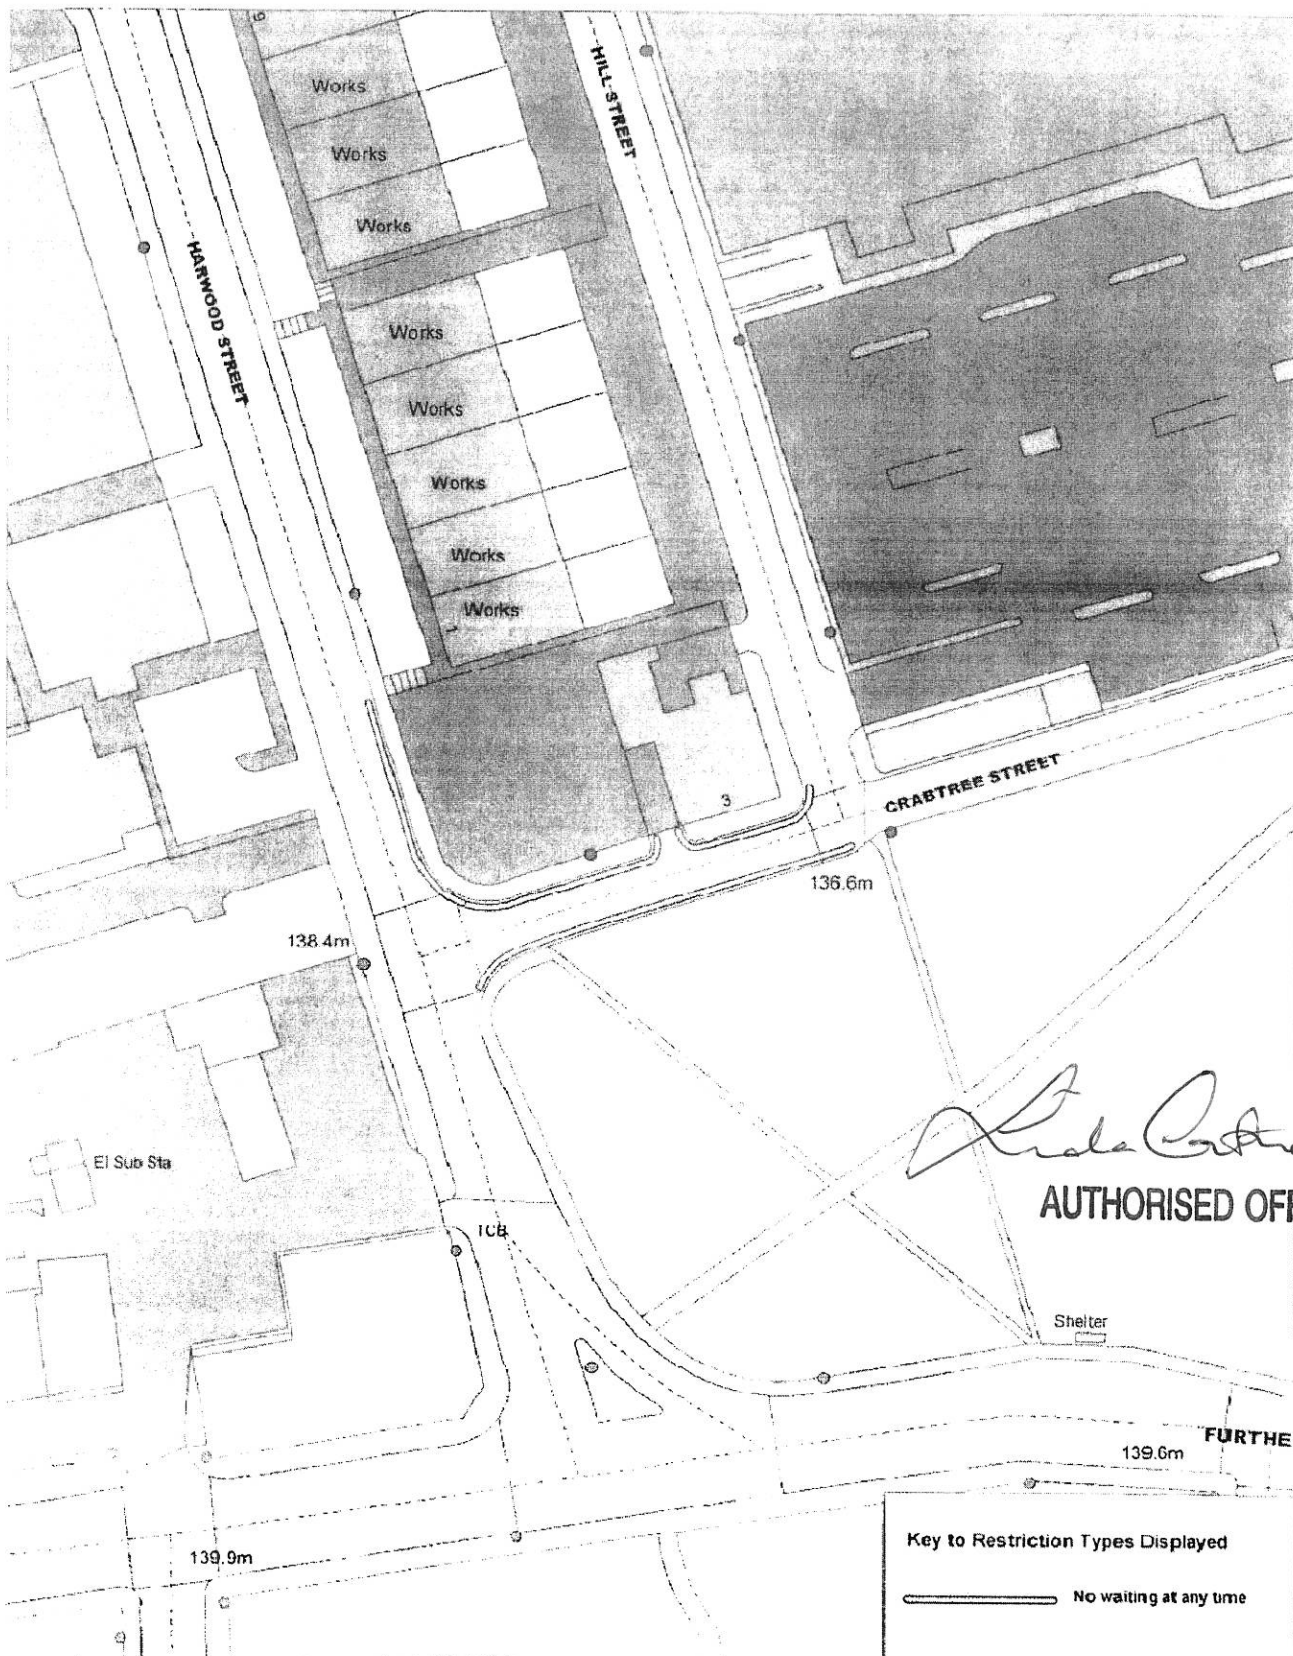

Harwood Street, Blackburn

© Crown copyright. All rights reserved.
Licence No. 2003

SCALE	1 : 800
DATE	29/12/2006
DRAWING No	
DRAWN BY	

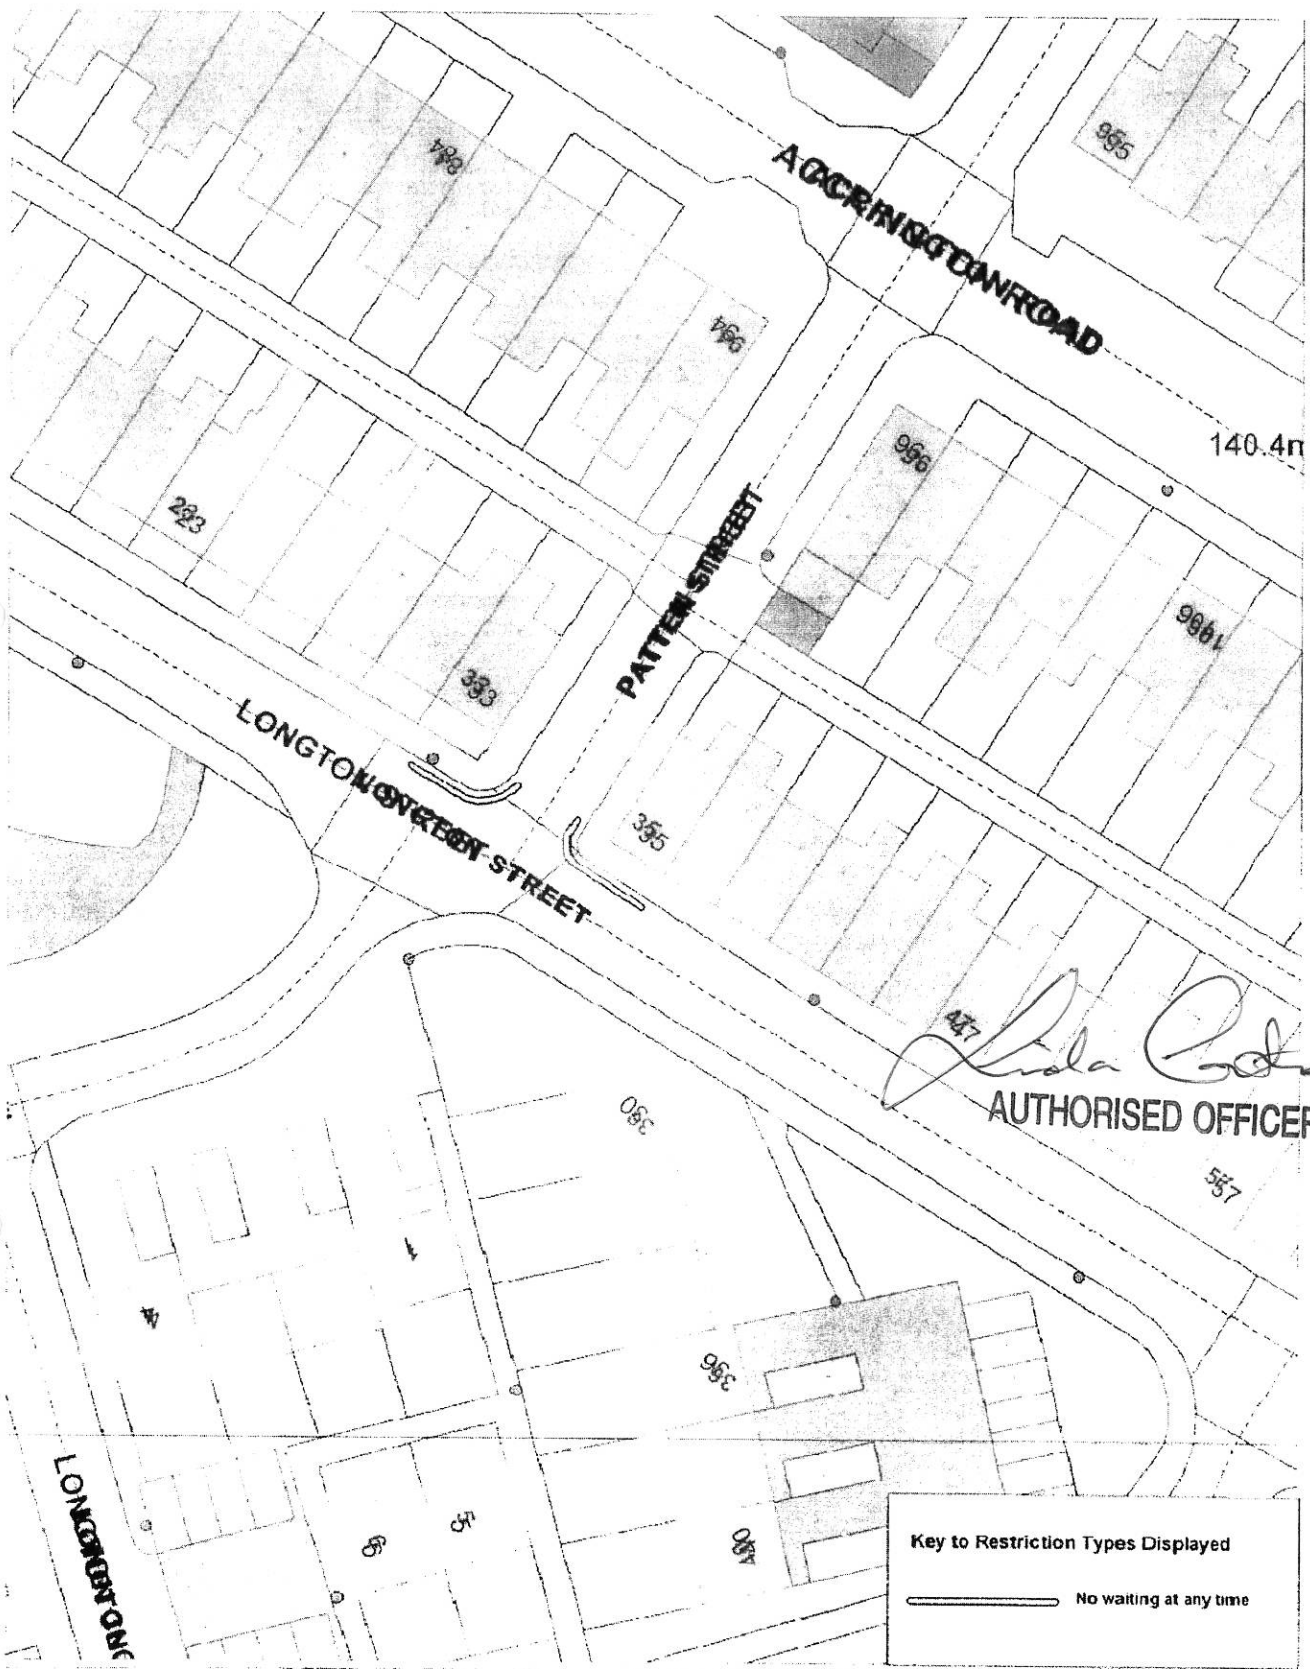

Linda C. [Signature]
AUTHORISED OFFICER

Key to Restriction Types Displayed


— No waiting at any time

© Crown copyright. All rights reserved
Licence No. 2003

Longton Street, Blackburn



SCALE	1 : 500
DATE	28/06/2006
DRAWING No	
DRAWN BY	

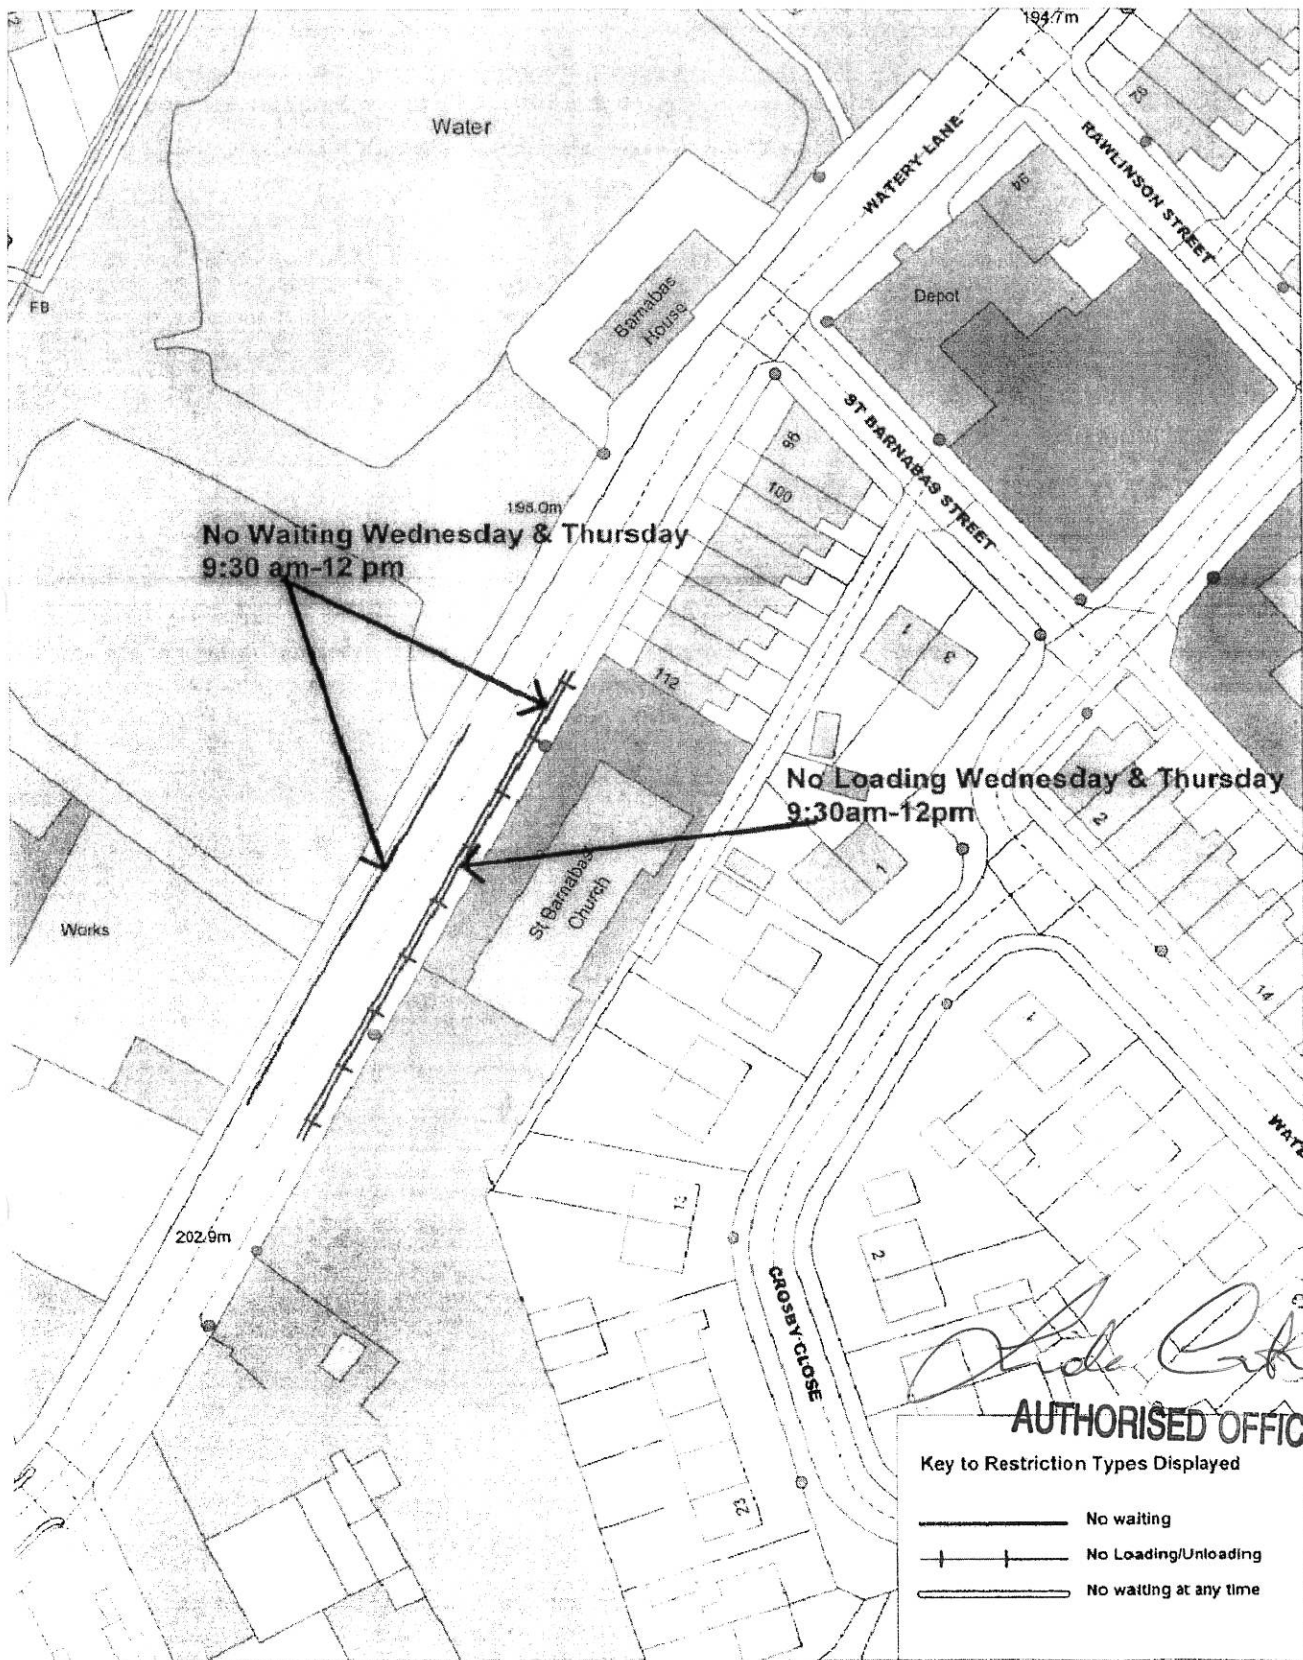

[Signature]
AUTHORISED OFFICER

Key to Restriction Types Displayed

- No waiting
- No Loading/Unloading
- No waiting at any time



Watery Lane, Darwen

• Crown copyright. All rights reserved
 Licence No. 2603

SCALE	1 : 800
DATE	29/12/2006
DRAWING No	
DRAWN BY	

[Signature]
AUTHORISED OFFICER

Limited Waiting
Mon-Sat 9-6pm
1 hour no return within 2 hours

Key to Restriction Types Displayed


— Limited Waiting





Whalley New Road, Blackburn

© Crown copyright. All rights reserved
Licence No. 2003

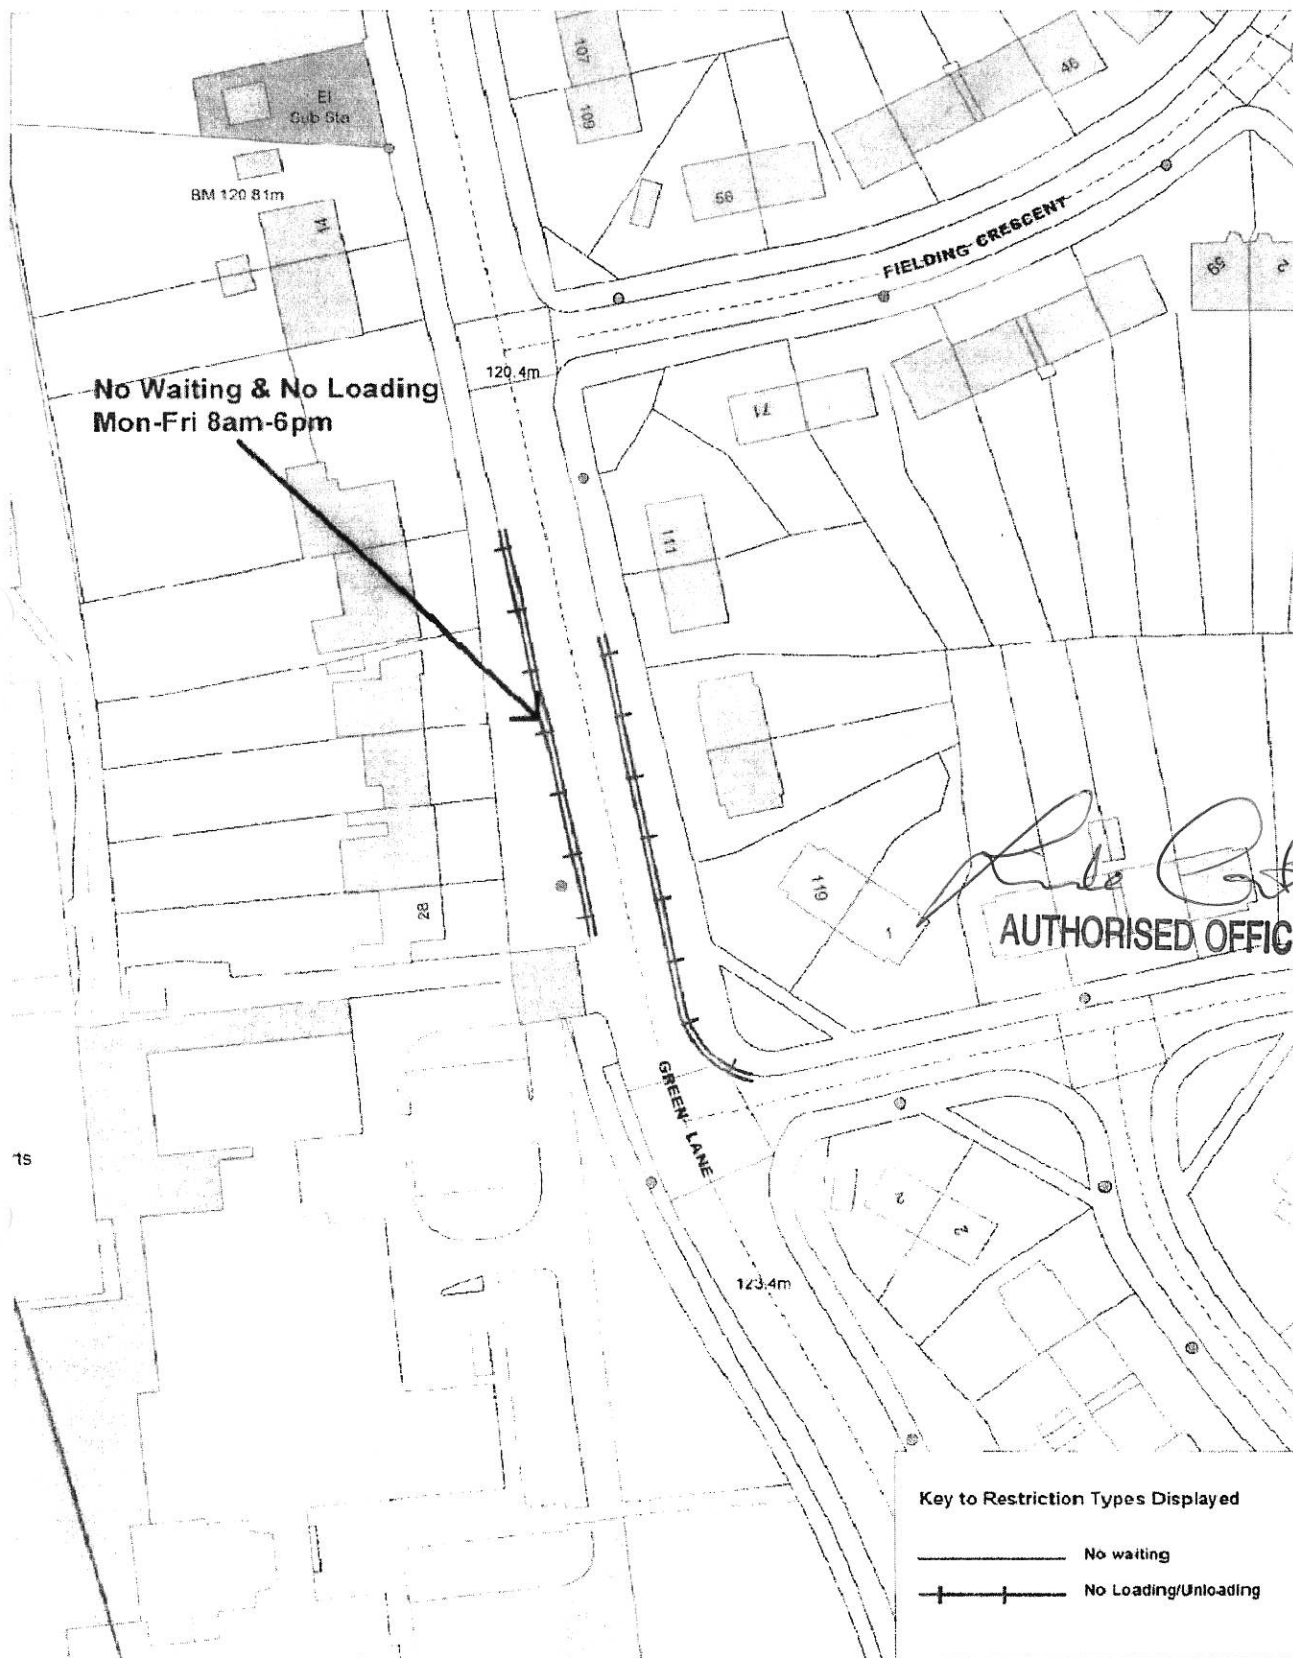SCALE	1 : 1000
DATE	04/05/2006
DRAWING No	
DRAWN BY	



Key to Restriction Types Displayed


-  No waiting
-  No Loading/Unloading



© Crown copyright. All rights reserved
Licence No. 2803

Green Lane, Blackburn

SCALE	1 : 800
DATE	29/12/2006
DRAWING No	
DRAWN BY	

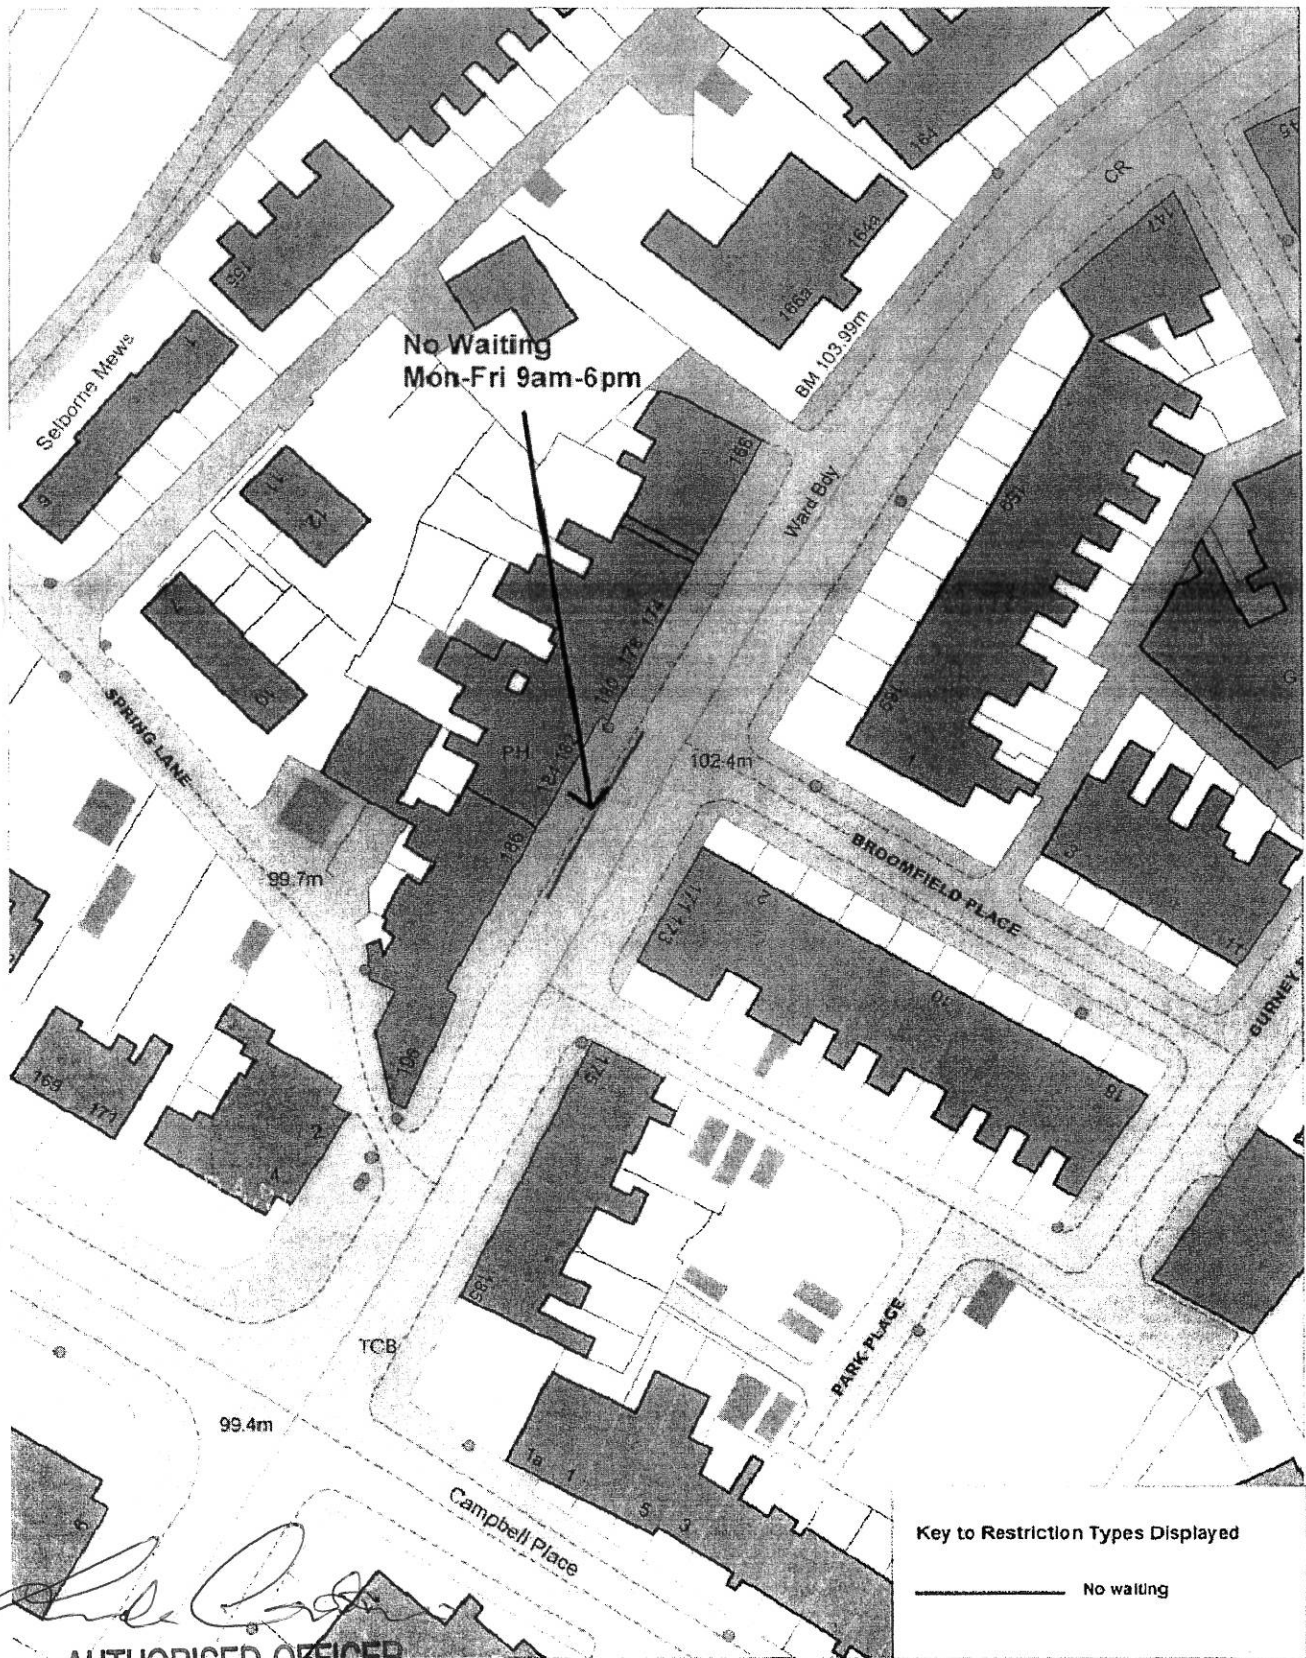

Key to Restriction Types Displayed

————— No waiting

AUTHORISED OFFICER



Redlam, Blackburn

© Crown copyright. All rights reserved
Licence No. 2003

SCALE	1 : 700
DATE	21/12/2006
DRAWING No.	
DRAWN BY	