

THE BOROUGH OF BLACKBURN WITH DARWEN
(VARIOUS STREETS, BLACKBURN and DARWEN) (No.3) (PROHIBITION OF WAITING,
LOADING/UNLOADING, DRIVING 3 TONNES WEIGHT RESTRICTION, PROHIBITION OF
RIGHT TURN AND REVOCATION) ORDER 2017

The Blackburn with Darwen Borough Council, in exercise of the powers of the said Council under Sections 1, 2, 4 and 124 of the Road Traffic Regulation Act 1984 and of all other enabling powers and after consultation with the Chief Officer of Police in accordance with Part III of Schedule 9 of the Act, hereby makes the following Order:-

1. This Order shall come into operation on the 19th day of June 2017 and may be cited as the Borough of Blackburn with Darwen (Various Streets, Blackburn and Darwen) (No.3) (Prohibition of Waiting, Loading/Unloading, Driving 3 Tonnes Weight Restriction, Prohibition of Waiting and Revocation) Order 2017.

2.1 In this Order -

"a bus stop area" means any area of carriageway in any of the lengths of road or on the sides of road specified in the Schedules to this Order intended for the waiting of buses, which is comprised within and indicated by a road marking complying with either diagram 10217.1 or diagram 10217.3 in Schedule 6 to The Traffic Signs Regulations and General Directions 1994:

"disabled person's badge" has the same meaning as in The Disabled Persons (Badges for Motor Vehicles) (England) Regulations 2000, as amended:

"disabled person's vehicle" has the same meaning as in The Local Authorities' Traffic Orders (Exemptions for Disabled Persons) (England) Regulations 2000, as amended:

"parking disc" means a disc, issued by a local authority, complying with the requirements of the Local Authorities' Traffic Orders (Exemptions for Disabled Persons) (England) Regulations 2000, as amended.

"civil enforcement officer" means a person authorised by or on behalf of Blackburn with Darwen Borough Council in accordance with Section 76 of the Traffic Management Act 2004

2.2 A vehicle displays a disabled person's badge in the relevant position if -

- (a) in the case of a vehicle fitted with a dashboard or fascia panel, the badge is exhibited thereon so that Part 1 of the badge is legible from outside the vehicle; or
- (b) in the case of a vehicle not fitted with a dashboard or fascia panel, the badge is exhibited in a conspicuous position on the vehicle so that Part 1 of the badge is legible from outside the vehicle.

A vehicle displays a parking disc in the relevant position if -

- (a) in the case of a vehicle fitted with a dashboard or fascia panel, the disc is exhibited thereon so that the quarter-hour period during which the period of waiting began is legible from outside the vehicle; or

- (b) in the case of a vehicle not so fitted, the disc is exhibited in a conspicuous position on the vehicle so that the quarter-hour period during which the period of waiting began is legible from outside the vehicle.

2.3 Except where otherwise stated, any reference in this Order to a numbered Article or Schedule is a reference to the Article or Schedule bearing that number in this Order.

3. Save as provided in Articles 14.1, 14.2, 14.3, 14.4 and 15 to this Order no person shall, except on the direction or with the permission of a police officer in uniform or a civil enforcement officer, cause or permit any vehicle to wait at any time on the sides of the road or in any lengths of road specified in Schedule 1 to this Order.

4. Save as provided in Articles 14.1, 14.2 and 15 to this Order no person shall, except on the direction of or with the permission of a police officer in uniform or a civil enforcement officer, cause or permit any vehicle to load, or unload goods at any time on the sides of road or in any length of road specified in Schedule 2 to this Order.

5. Save as provided in Articles 14.1, 14.2, 14.3, 14.6 and 15 to this Order no person shall, except on the direction or with the permission of a police officer in uniform or a civil enforcement officer, cause or permit any vehicle to load or unload on the sides of the road or in any lengths of road specified in Schedule 3 to this Order between the hours of 8:00am and 6:00pm Monday to Friday.

6. Save as provided in Articles 14.1, 14.2, 14.3, 14.4, 14.6 and 15 to this Order no person shall, except on the direction or with the permission of a police officer in uniform or a civil enforcement officer, cause or permit any vehicle to wait on the sides of the road or in any lengths of road specified in Schedule 4 to this Order between the hours of 8:00am and 6:00pm Monday to Friday.

7. Save as provided in Articles 14.1, 14.2, 14.3, 14.4, 14.6 and 15 to this Order no person shall, except on the direction or with the permission of a police officer in uniform or a civil enforcement officer, cause or permit any vehicle to wait on the sides of the road or in any lengths of road except permit holders as specified in Schedule 5 to this Order between the hours of 10:00am and 10:00pm Monday to Friday.

8. Save as provided in Articles 14.1, 14.2, 14.3, 14.4, 14.6 and 15 to this Order no person shall, except on the direction or with the permission of a police officer in uniform or a civil enforcement officer, cause or permit any vehicle to wait on the sides of the road or in any lengths of road specified in Schedule 6 to this Order between the hours of 8:00am to 9:30am, and 2:30pm to 4:00pm, Monday to Friday.

9. Save as provided in Articles 13.1, 13.2, 13.3, 13.6 and 15 to this Order no person shall, except on the direction of or with the permission of a police officer in uniform or a civil enforcement officer, cause or permit any vehicle to load, or unload goods at any time on the sides of road or in any length of road specified in Schedule 7 to this Order other than a delivery vehicle for the purposes of loading goods from that vehicle.

10. Save as provided in Articles 14.1, 14.2, 14.3, 14.5, 14.6 and 15 to this Order no person shall, except on the direction or with the permission of a police officer in uniform or a civil enforcement officer, cause or permit any vehicle to wait between the hours of 8:00am and 6:00pm Monday to Saturday on the sides of the road or in any lengths of road specified in Schedule 8 to this Order;

- (a) for a longer period than one hour; or

- (b) if a period of less than 1 hour has elapsed since the termination during the said hours of the last period of waiting (if any) by that vehicle on the same side of road or length of road.

11. Save as provided in Article 14.2 of this Order, no person shall cause any motor vehicle, the laden weight of which exceeds 3 tonnes gross vehicle weight, to proceed in the lengths of road specified in Schedule 9 to this Order, with the exception of:

- (a) any passenger vehicle as defined in Section 2 of the Transport Act 1985; or
- (b) any vehicle being used in connection with the delivery or removal of goods to or from premises situated in or adjacent to the length of road.

12. Save as provided for in Article 16(a) and 16(b) to this Order no person shall cause any motor vehicle the width of which, inclusive of load, exceeds 6ft 6ins (2 metres), to proceed along the streets specified in Schedule 10 to this Order.

13. Save as provided in Article 16(b) to this Order no person shall cause or permit any vehicle to make a "right" turn at any of the junctions specified in Schedule 11 to this Order.

14.1 Nothing in Article 3, 4, 5, 6, 7, 8, 9, 10, 11 and 12 of this Order shall render it unlawful to cause or permit any vehicle to wait in the lengths of road referred to therein for so long as may be necessary to:-

- (a) enable a person to board or alight from the vehicle
- (b) if the vehicle is being used for the purpose of collecting or delivering of postal packets as defined by Section 87 of the Post Office Act 1953.

14.2 Nothing in Article 3, 4, 5, 6, 7, 8, 9, 10, 11, 12 or 13 of this Order shall render it unlawful to cause or permit any vehicle to wait in the lengths of road referred therein if it cannot be conveniently used for such purpose in any other road, to be used in connection with any of the following operations, namely -

- 14.2 (a)(i) building maintenance, industrial or demolition operations;
- 14.2 (a)(ii) the removal of any obstruction to traffic;
- 14.2 (a)(iii) the maintenance, improvement or reconstruction of the said lengths of road or side of road; or
- 14.2 (a)(iv) the laying, erection, alteration or repair in or in land adjacent to the said lengths of road or side of road of any sewer or of any main, pipe or apparatus for the supply of gas, water or electricity or of any telecommunications apparatus as defined in paragraph 1(i) of the Telecommunications Code contained in Schedule 2 to the Telecommunications Act 1984;
- 14.2 (b) the vehicle if cannot conveniently be used for such purpose in any other road, to be used in the service of a local authority in pursuance of statutory powers or duties;
- 14.2 (c) the vehicle to be used for fire brigade, ambulance or police purposes.

14.3 Nothing in Article 3, 5, 6, 7, 8, 9, 10, 11, 12 or 13 of this Order shall render it unlawful to cause or permit any vehicle to wait for so long as may be necessary for the purpose of

enabling goods to be loaded or unloaded from the vehicle in the lengths of road specified in Schedule 1

14.4 Nothing in Article 3, 6, 7 or 8 of this Order shall render it unlawful to cause or permit a disabled person's vehicle which displays in the relevant position a disabled person's badge, and a parking disc (on which the driver, or other person in charge of the vehicle, has marked the time at which the period of waiting began) to wait in any of the lengths of road or on the side of the road referred to in the Article for a period not exceeding three hours (being a period separated by an interval of less than one hour from a previous period of waiting by the same vehicle in the same length or on the same side of road on the same day).

14.5 Nothing in Article 10 of this Order shall render it unlawful to cause or permit a disabled persons vehicle which displays in the relevant position a disabled persons badge to wait on the side of the roads or in the length of roads referred to in that Article.

14.6 Nothing in Article 3, 4, 5, 6, 7, 8, 9, 10, 11, 12, or 13 of this Order shall render it unlawful to cause or permit a hackney carriage vehicle to wait at any place which has been appointed as a stand for hackney carriages during any period for which that stand has been appointed.

15. In so far as any provision of this Order conflicts with a provision which is contained in an Order made or having effect as if made under the Act of 1984, and existing at the time when this Order comes into operation, and which imposes a restriction or prohibition on waiting by vehicles other than those engaged in the provision of a local service, as defined in Section 2 of the Transport Act, 1985 in a bus stop area or grants an exemption from such restriction or prohibition, that provision of that Order shall prevail.

16. Nothing in Articles 11, 12 or 13 to this Order shall apply to vehicles:

- a) used by the local authority in connection with street cleansing; or
- b) proceeding at the direction or with the permission of a police officer in uniform.

17. The prohibitions and restrictions imposed by this Order shall be in addition to and not in derogation from any restriction or requirement imposed by any regulations made or having effect as if made under the Act of 1984 or by or under any other enactment.

18. The Orders referred to in column 1 of Schedule 12 to this Order are hereby revoked to the extent mentioned in column 2 of Schedule 12.

Given under the Common Seal of the Blackburn with Darwen Borough Council
this 13th day of June 2017

The COMMON SEAL of the Blackburn
with Darwen Borough Council was
hereunto affixed in pursuance of a
resolution of the Council held on the
15 November 2001


Authorised Officer



SCHEDULE 1**No Waiting At Any Time**

Street	Side	Extent
X Queens Park Road, Blackburn	West	From its junction with Walter Street for a distance of 5 metres in a southerly direction
X Green Lane, Blackburn	Both	From a point 200 metres south of its junction with Preston Old Road to its junction with Brothers Street
X Appleby Street <i>Some of this is on EDEN ST.</i>	East	From a point 118 metres north east of the northerly kerbline of Dock Street for a distance of 107 metres in a north easterly direction
✓ Roman Road, Blackburn	West	From a point 29 metres north west of its junction with the extended northerly kerbline of Stopes Brow for a distance of 11 metres in a north westerly direction
✓ Salisbury Road, Darwen	Both	From its junction with Earnsdale Road for a distance of 3 metres in a south easterly direction
✓ Amber Avenue, Blackburn	Turning Circle	From a point 148 metres south east of its junction with Emerald Avenue for a distance of 37 metres encompassing the turning circle
✓ Emerald Avenue, Blackburn	South East	From the extended easterly kerbline of Amber Avenue for a distance of 5 metres in a north easterly direction From a point 5 metres north east of the extended easterly kerbline of Beryl Avenue for a distance of 15 meters in a south westerly direction
✓ Barley Bank Street, Darwen	South East	From a point 10 metres north east of its junction with Alexandra View for a distance of 24 metres in a south westerly direction
✓ Cedar Street, Blackburn	East	From a point 5 metres north west of its junction with St James Road for a distance of 27 metres in a north westerly direction
✓ Ashville Terrace, Blackburn	Both	From its junction with Bolton Road for a distance of 5 metres in a south westerly direction

SCHEDULE 2**No Loading/unloading At Any Time**

Street	Side	Extent
Old Bank Lane, Blackburn	North	From its junction with the access road to the Royal Blackburn Hospital for a distance of 193 metres in an easterly direction
	South	From the entrance to the Royal Blackburn Hospital to its junction with Shadsworth Road
Green Lane, Blackburn	Both	From its junction with Preston Old Road to its junction with Brothers Street
Amber Avenue, Blackburn	Turning Circle	From a point 148 metres south east of its junction with Emerald Avenue for a distance of 37 metres encompassing the turning circle
Emerald Avenue, Blackburn	South East	From the extended easterly kerbline of Amber Avenue for a distance of 5 metres in a north easterly direction
		From a point 5 metres north east of the extended easterly kerbline of Beryl Avenue for a distance of 15 metres in a south westerly direction
Beryl Avenue, Blackburn		From a point 158 metres south east of its junction with Emerald Avenue for a distance of 28 metres encompassing the turning circle

SCHEDULE 3**No Loading/unloading
Monday to Friday 8am to 6pm**

Street	Side	Extent
Cross Street, Blackburn	East	From its junction with Sandy Lane to a point 6 metres north of its junction with Kingston Place

SCHEDULE 4**No Waiting
Monday to Friday 8am to 6pm**

Street	Side	Extent
Cross Street, Blackburn	East	From its junction with Sandy Lane to a point 6 metres north of its junction with Kingston Place

SCHEDULE 5

No Waiting except permit holders

Monday to Friday 10am to 10pm

Street	Side	Extent
Ashville Terrace, Blackburn	Both	From a point 5 metres south west of its junction with Bolton Road to its south westerly terminal point

SCHEDULE 6

School Keep Clear

Monday to Friday 8-9.30am and 2.30-4pm

Street	Side	Extent
Rothsay Road, Blackburn	South	From a point 11 metres west of the extended westerly kerbline of Largs Road for a distance of 21 metres in an easterly direction

SCHEDULE 7

Loading Only

Street	Side	Extent
Roman Road, Blackburn	West	From a point 18 metres north west of the extended northerly kerbline of Stopes Brow for a distance of 10 metres in a north westerly direction

SCHEDULE 8

Limited Waiting

Mon-Sat 8am – 6pm 1 hour no return within 1 hour

Street	Side	Extent
Wharf Street, Blackburn	SOUTH	From a point 10 metres south west of its junction with Higher Barn Street for a distance of 57 metres in a south westerly direction

SCHEDULE 9

Prohibition of vehicles in excess of 3 tonnes

Street	Extent
Green Lane, Blackburn	From its junction with Rannoch Drive in a northerly direction to its junction with Gladstone Close

SCHEDULE 10

Prohibition of vehicles wider than 6'6" (2 metres)

Street	Extent
✓ Green Lane, Blackburn	From its junction with Rannoch Drive in a northerly direction to its junction with Gladstone Close

SCHEDULE 11


Prohibition of Right Turn

Mon – Fri 8am – 6pm

Street	Extent
✓ Blackamoor Road, Blackburn	From Blackamoor Road onto the north easterly bound carriageway of Roman Road

SCHEDULE 12**Revocations**

Order	Reference
✓ THE BOROUGH OF BLACKBURN (VARIOUS STREETS) (NO 1) (PROHIBITION AND RESTRICTION OF WAITING) ORDER 1988	Reference to Cherry Street no waiting at any time
✓ THE BOROUGH OF BLACKBURN WITH DARWEN(VARIOUS STREETS) (NO 9) (PROHIBITION AND RESTRICTION OF WAITING AND REVOCATION) ORDER 2009	Reference to Queens Park Rd in schedule 1
✓ THE BOROUGH OF BLACKBURN WITH DARWEN (VARIOUS STREETS) (PROHIBITION AND RESTRICTION OF WAITING AND REVOCATION) ORDER 1997	Reference to Cross Street No Waiting at any time
✓ THE BOROUGH OF BLACKBURN WITH DARWEN (VARIOUS STREETS) (NO 5) (PROHIBITION AND RESTRICTION OF WAITING AND REVOCATION) ORDER 2005	Reference to Salisbury Road in schedule 1
✓ THE BOROUGH OF BLACKBURN(WHALLEY NEW ROAD) (TRAFFIC MANAGEMENT) ORDER 1990	In its entirety
✓ THE BOROUGH OF BLACKBURN (EWOOD AREA, BLACKBURN) (PARKING MANAGEMENT) ORDER 1996	Reference to Ashville Terrace in schedule 2
✓ THE BOROUGH OF BLACKBURN WITH DARWEN (DAVIES ROAD, BLACKBURN) (PROHIBITION OF DRIVING) ORDER 2007	In its entirety

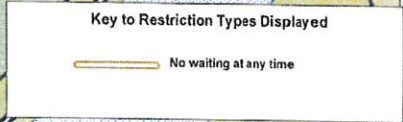



[Signature]
 AUTHORISED OFFICER
 Ferni

Key to Restriction Types Displayed

- No waiting at any time
- No waiting 10am-10pm Except Permit Holders

+ Crown copyright. All rights reserved
 Licence No. 2003

**Proposed No Waiting At Any Time
 Ashville Terrace Blackburn**

SCALE	1 : 400
DATE	15/06/2016
DRAWING No.	
DRAWN BY	



[Signature]
AUTHORISED OFFICER



Working in partnership with
CAPITA

+ Crown copyright. All rights reserved
Licence No. 2003

Proposed Prohibition of Waiting Barley Bank Street Darwen

SCALE	1 : 500
DATE	25/05/2016
DRAWING No.	
DRAWN BY	



Key to Restriction Types Displayed

-  No waiting at any time
-  No Loading At Any Time




Working in partnership with
CAPITA

**Proposed Prohibition of Waiting and Loading/Unloading
Beryl Ave/Amber Ave/Emerald Ave**

+ Crown copyright. All rights reserved
Licence No. 2003

SCALE	1 : 950
DATE	04/05/2016
DRAWING No	
DRAWN BY	

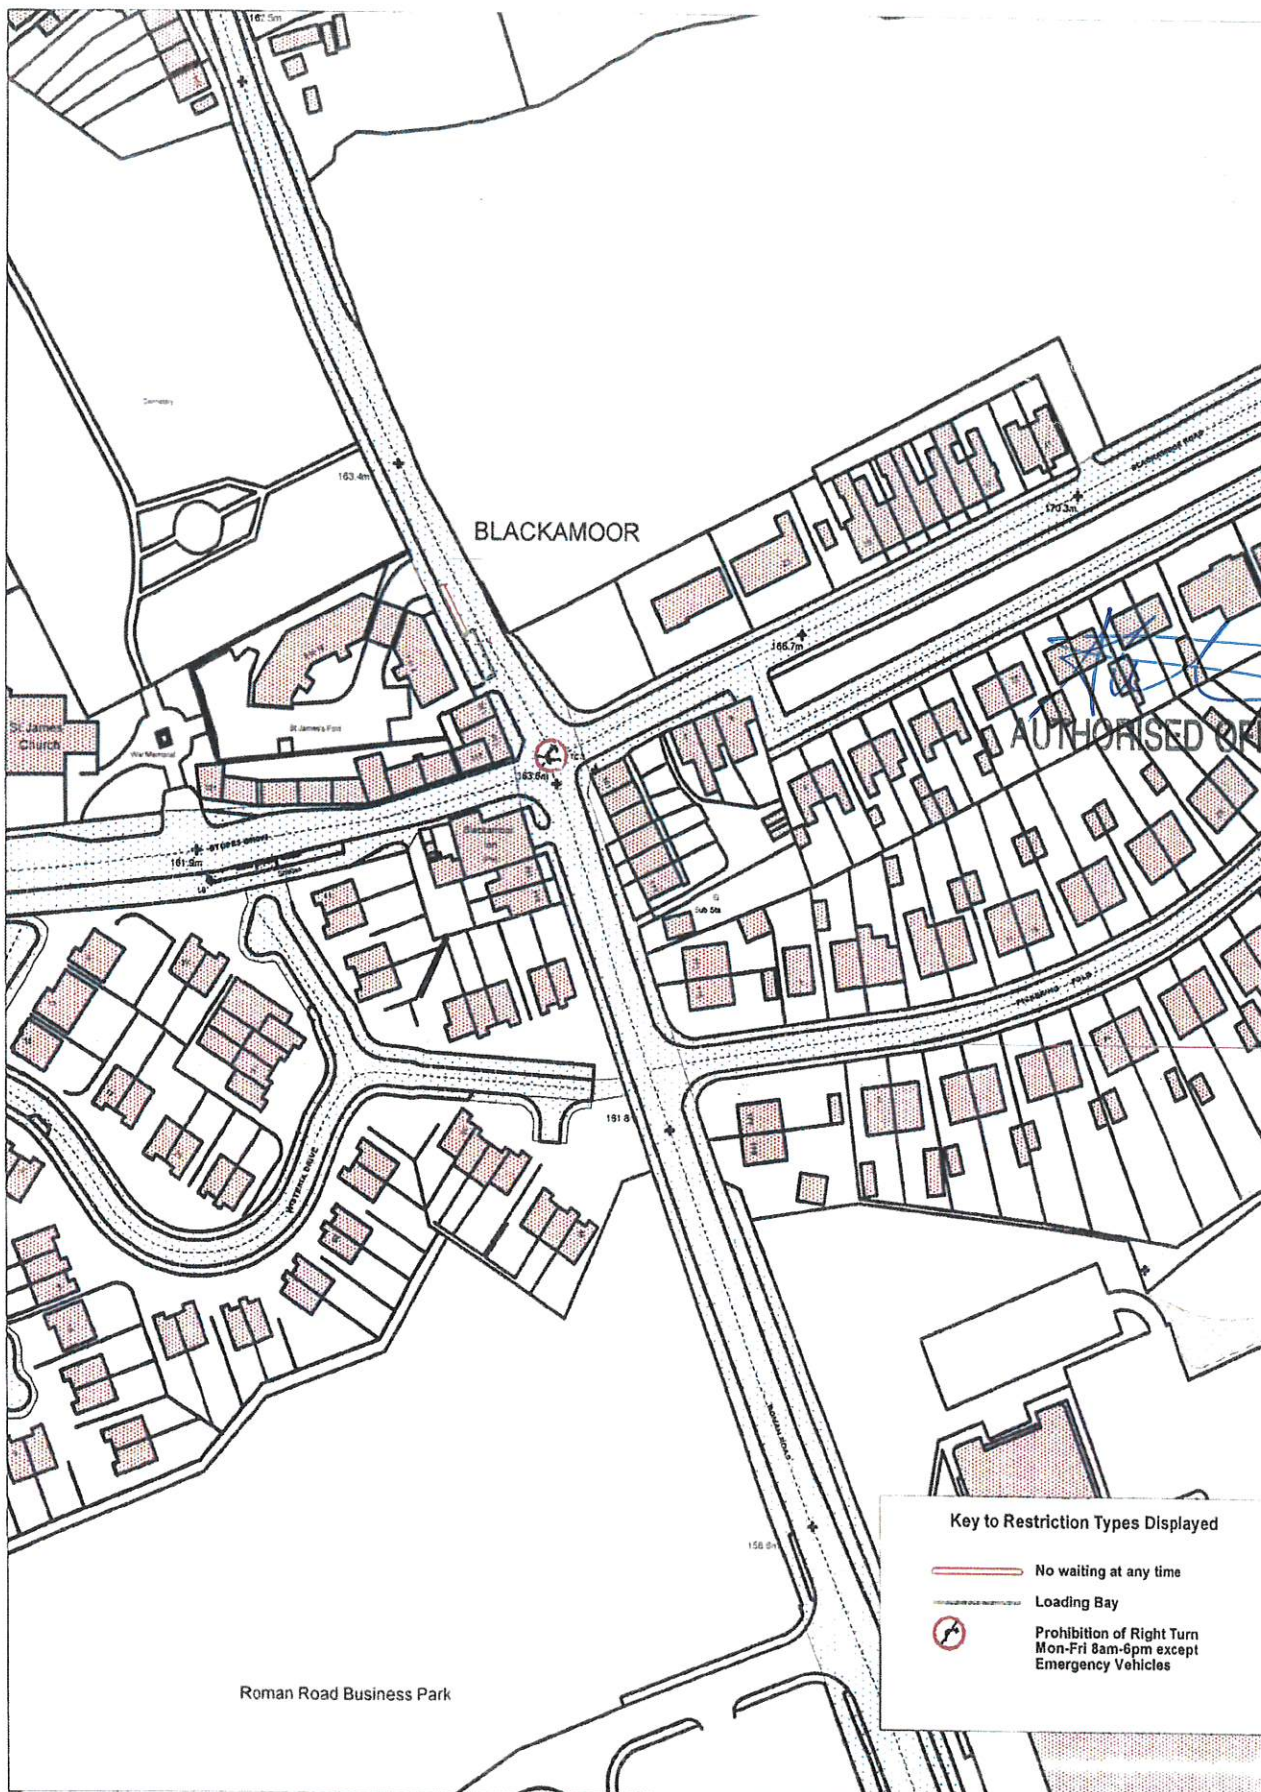


Key to Restriction Types Displayed

-  No waiting at any time
-  Loading Bay
-  Prohibition of Right Turn
Mon-Fri 8am-6pm except
Emergency Vehicles



Key to Restriction Types Displayed

— No waiting at any time

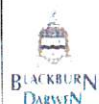

Working in partnership with
CAPITA

+ Crown copyright. All rights reserved


Licence No. 2003

**Proposed Prohibition of Waiting
Cedar Street Blackburn**

SCALE	1 : 500
DATE	25/05/2016
DRAWING No.	
DRAWN BY	



KEY

 Proposed revocation of Prohibition of waiting



Working in partnership with
CAPITA

+ Crown copyright. All rights reserved
Licence No 2003

Cherry Street Blackburn
Proposed Revocation of Prohibition of Waiting

SCALE	1 : 750
DATE	19/04/2016
DRAWING No.	
DRAWN BY	



Key to Restriction Types Displayed

— No waiting Mon-Fri 8am-6pm




Working in partnership with
CAPITA


+ Crown copyright. All rights reserved
Licence No 2003

**Proposed No Waiting Mon - Fri 8am to 6pm
Cross Street Blackburn**


SCALE	1 : 750
DATE	27/04/2016
DRAWING No.	
DRAWN BY	

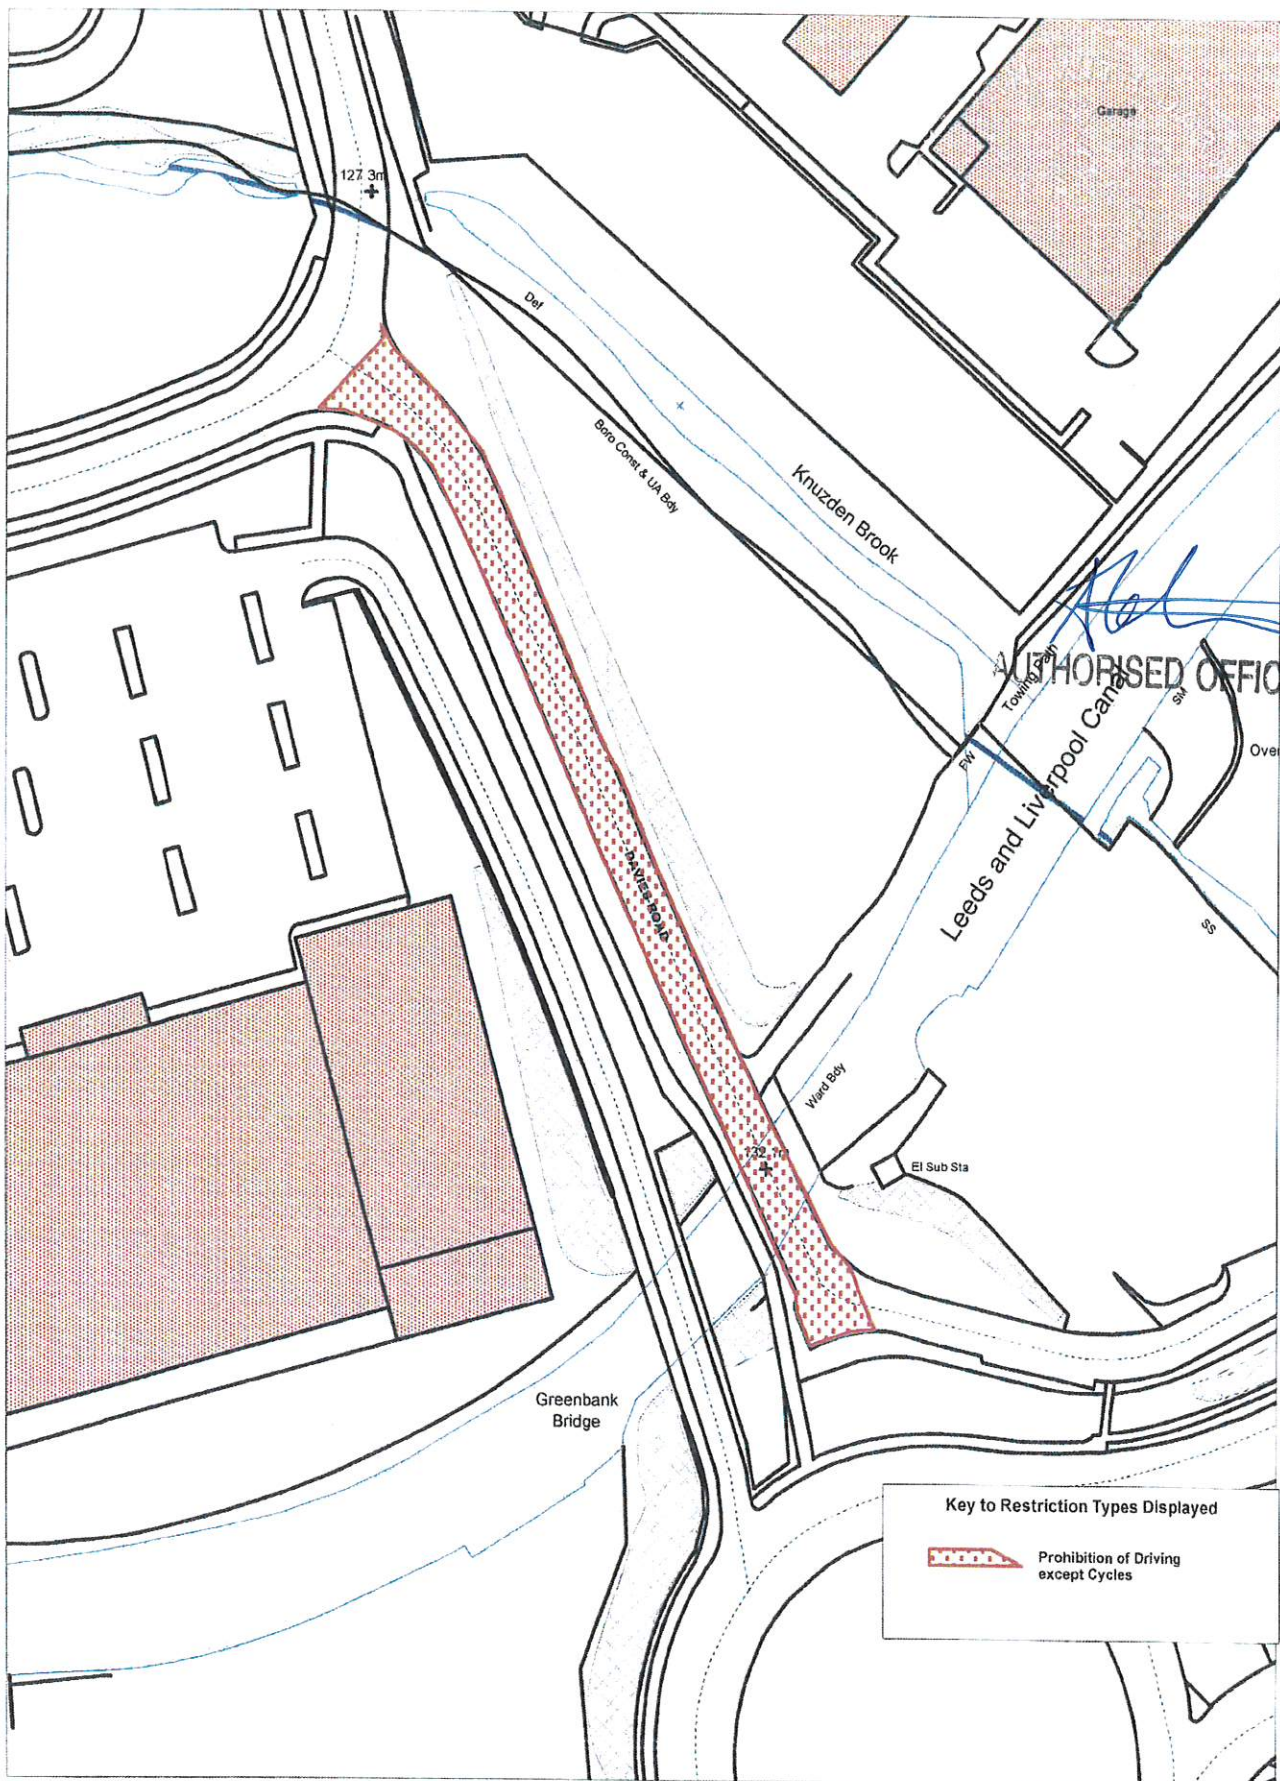

Key to Restriction Types Displayed

 Prohibition of Driving except Cycles

SCALE	1 : 1000
DATE	15/06/2016
DRAWING No	
DRAWN BY	

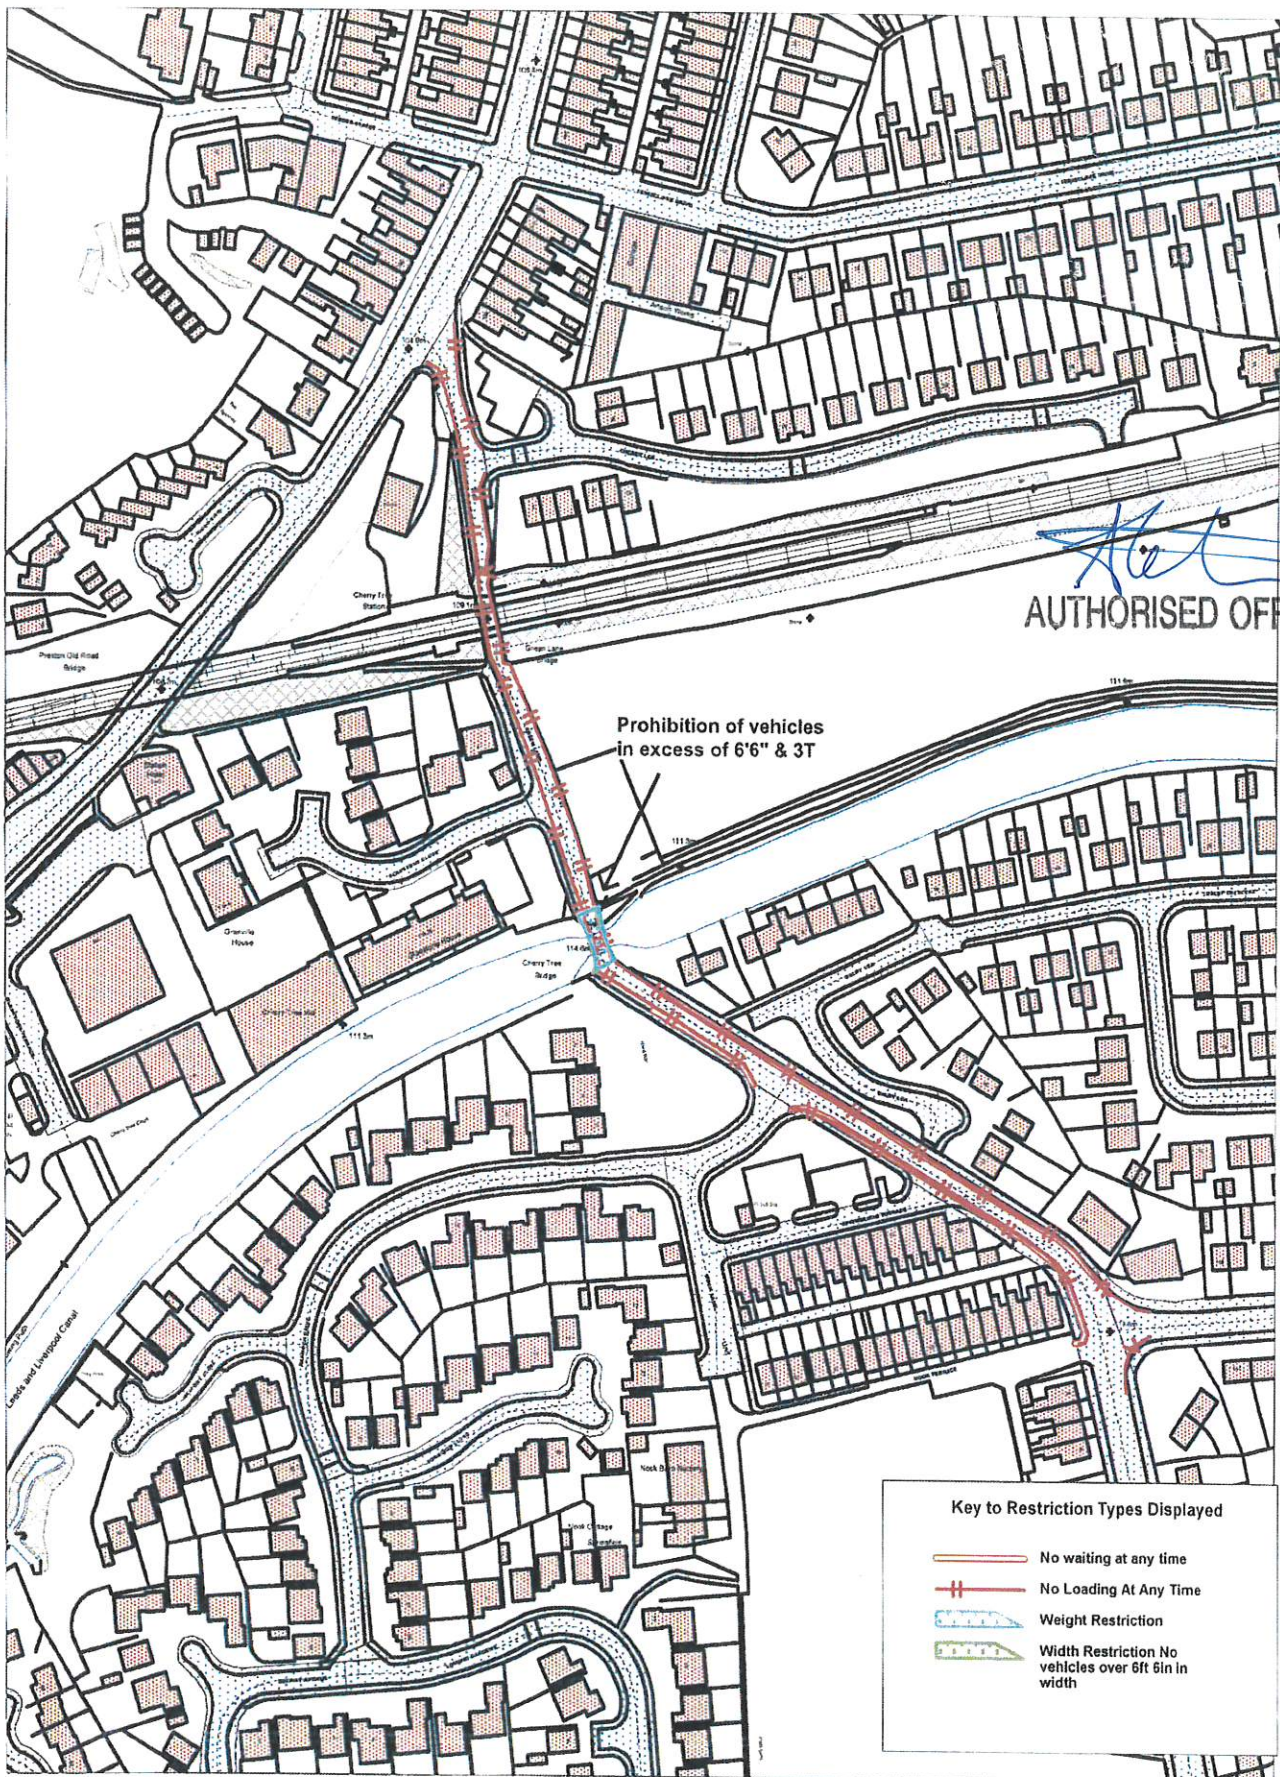

+ Crown copyright. All rights reserved


Licence No 2003

Proposed Prohibition of vehicles in excess of 6'6" and 3T
Prohibition of waiting and loading and unloading
Green Lane, Blackburn



Working in partnership with
CAPITA

SCALE	1 : 2000
DATE	25/05/2016
DRAWING No.	
DRAWN BY	

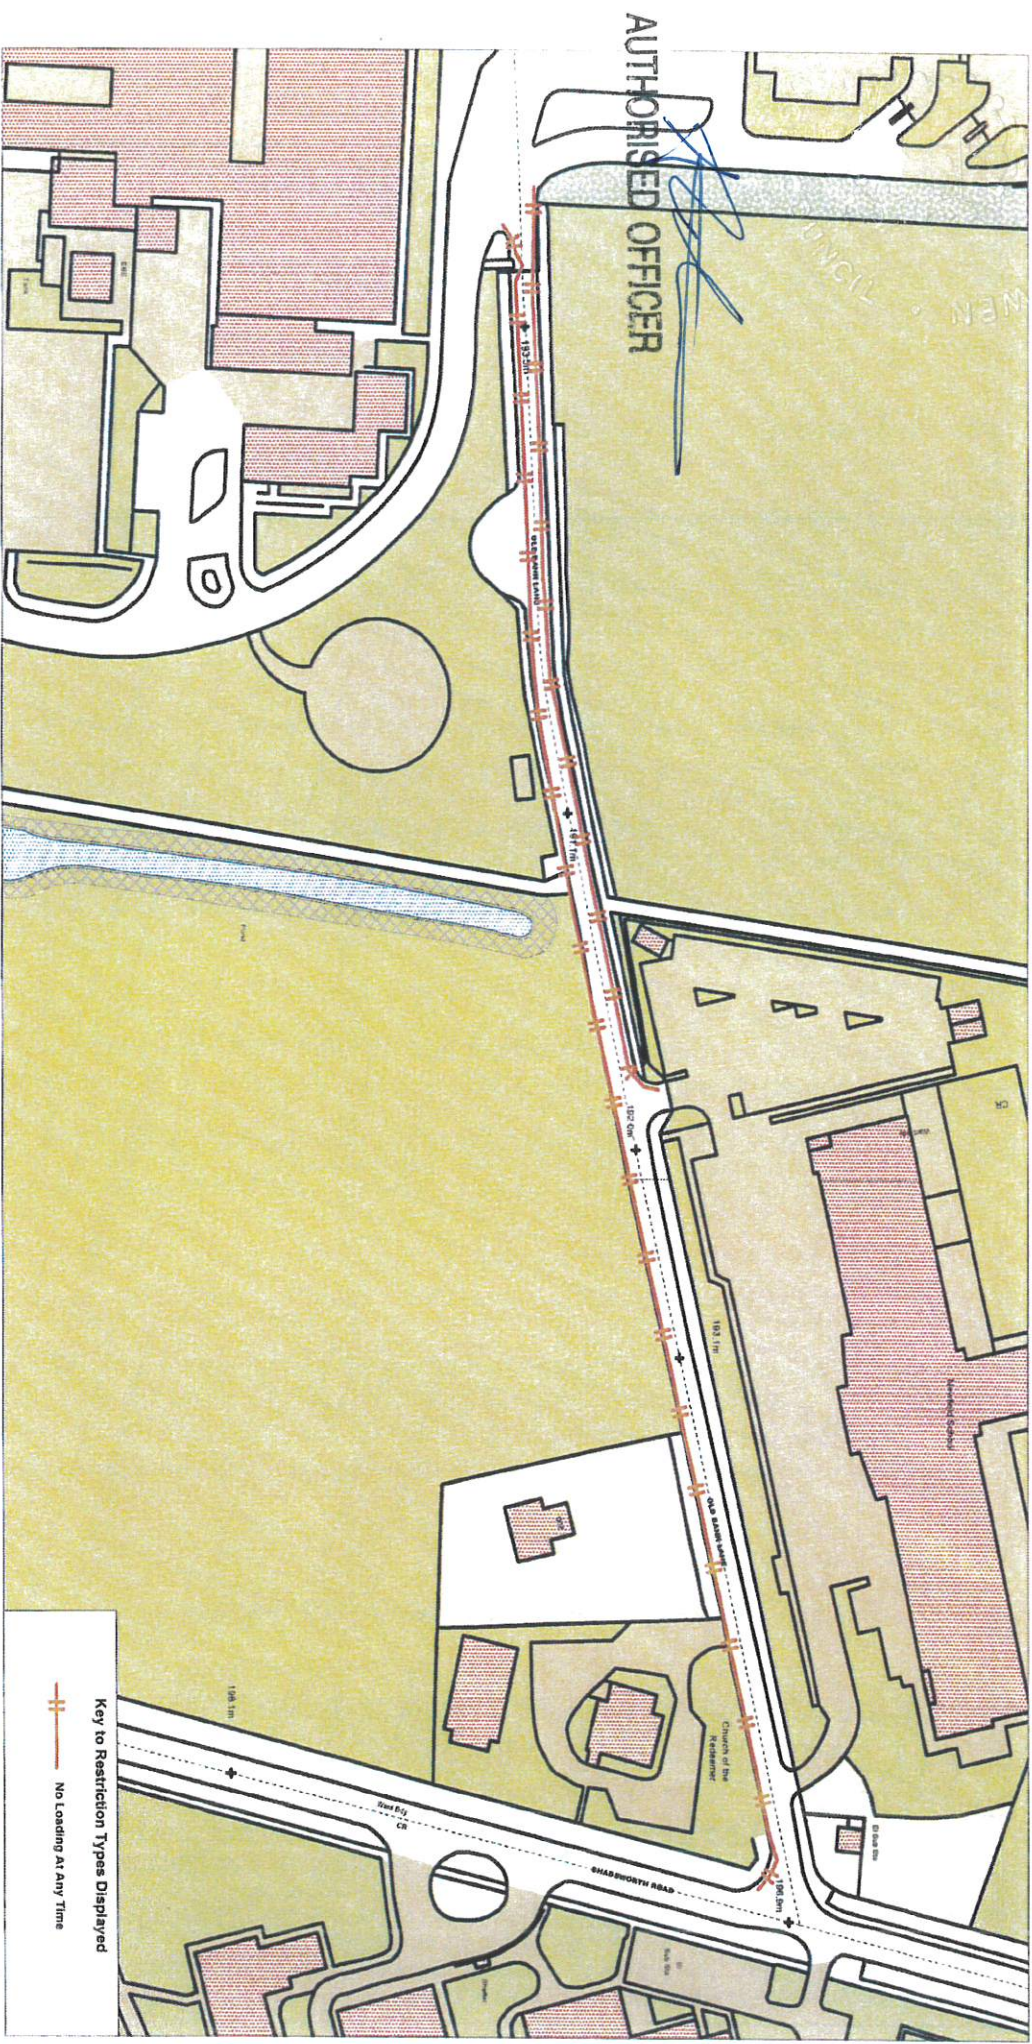

AUTHORISED OFFICER

Proposed no loading/unloading at any time
Old Bank Lane Blackburn

+ Crown copyright. All rights reserved
 Licence No. 2003

SCALE	1 : 1500
DATE	20/04/2016
DRAWING No.	
DRAWN BY	



[Signature]
AUTHORISED OFFICER

Key to Restriction Types Displayed

— No waiting at any time




Working in partnership with
CAPITA

+ Crown copyright. All rights reserved

Licence No. 2003

Proposed reduction of Prohibition of Waiting Queens Park Road, Blackburn

SCALE	1 : 500
DATE	20/04/2016
DRAWING No	
DRAWN BY	

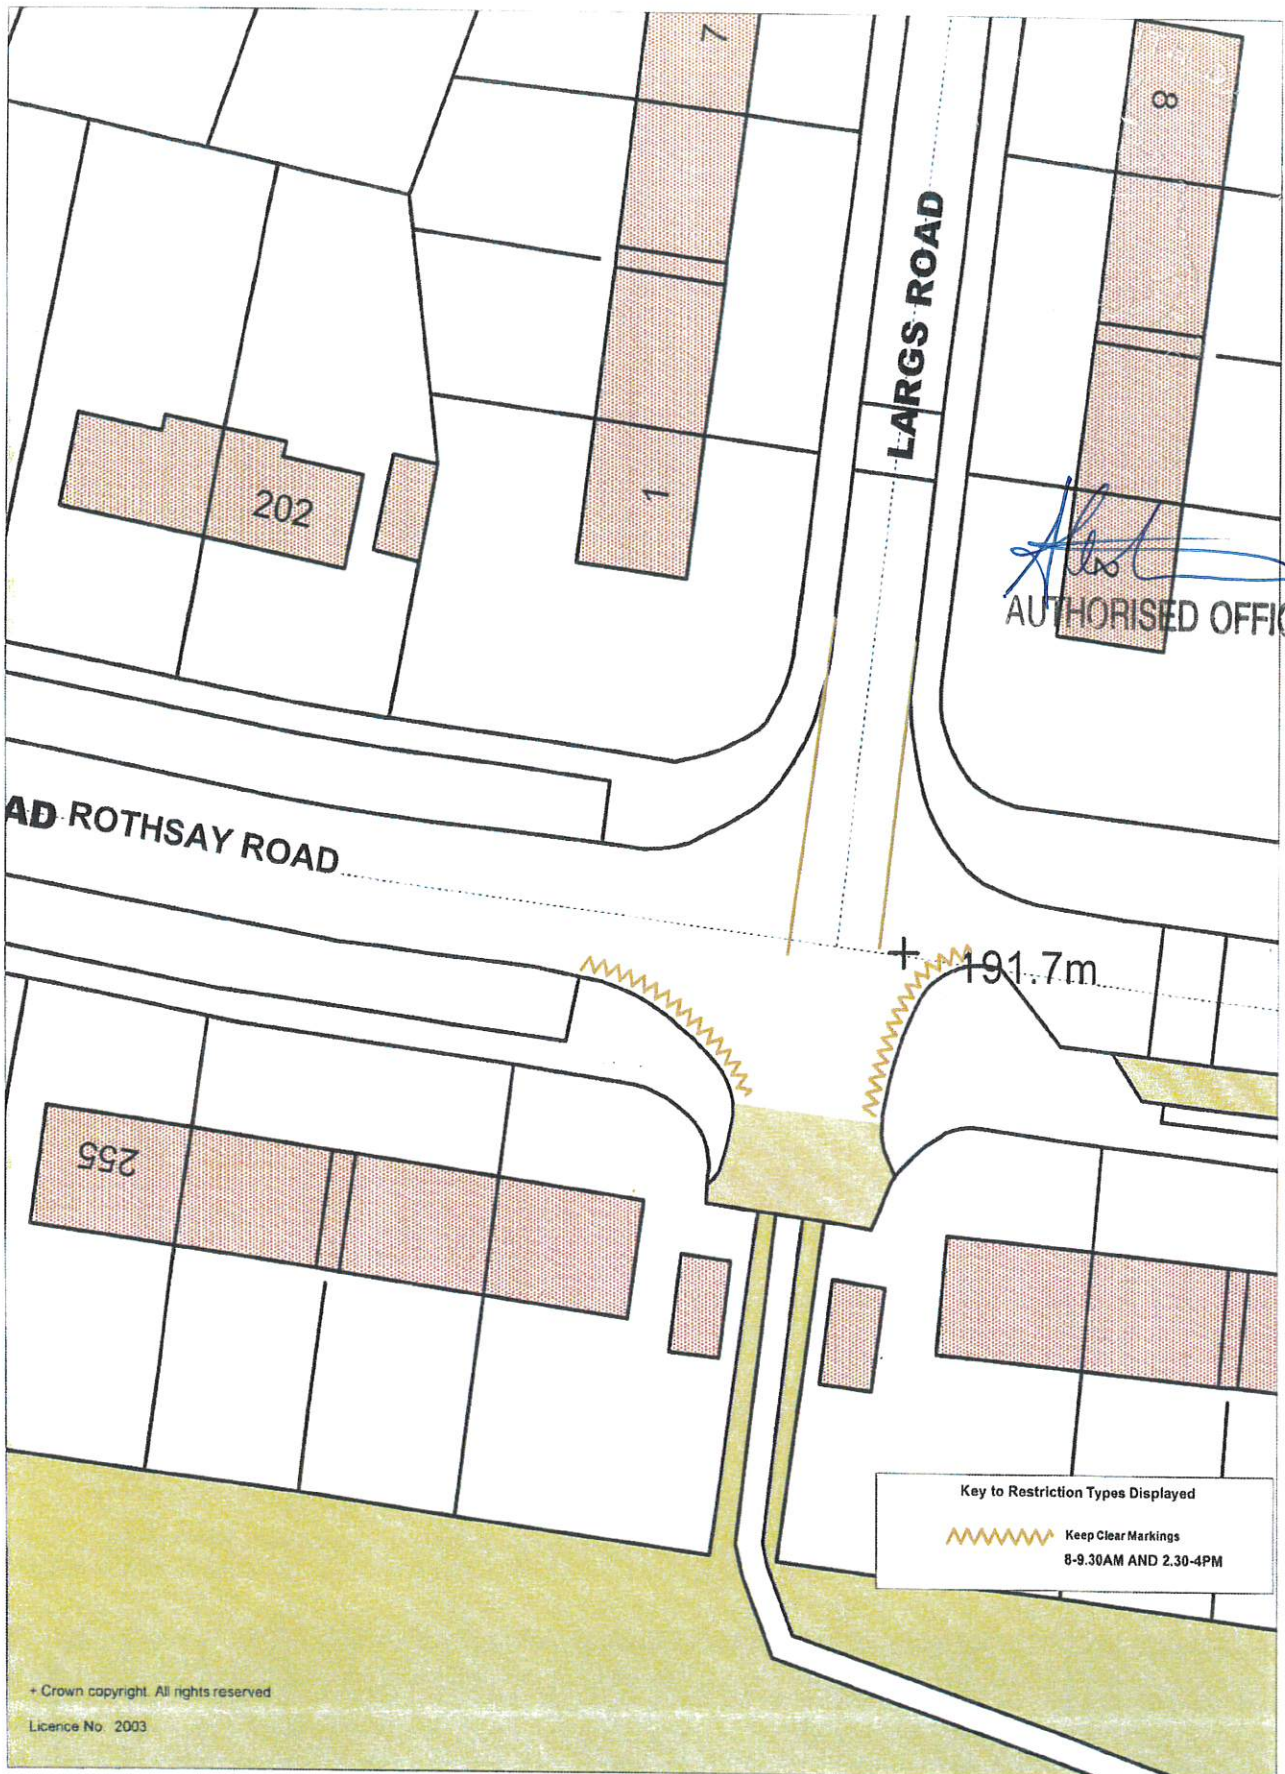

Key to Restriction Types Displayed

 Keep Clear Markings
8-9.30AM AND 2.30-4PM

+ Crown copyright. All rights reserved

Licence No. 2003



Working in partnership with
CAPITA

Proposed Prohibition of waiting on
School Keep Clear Markings
8-9.30am and 2.30-4pm
Rothsay Rd Blackburn

SCALE	1 : 370
DATE	04/05/2016
DRAWING No.	
DRAWN BY	



[Signature]
AUTHORISED OFFICER



EARNSDALE ROAD

SALISBURY ROAD

Earnsdale Cottage

166.7m

Key to Restriction Types Displayed

-  No waiting at any time
-  Revocation of no waiting at any time




Working in partnership with
CAPITA


+ Crown copyright. All rights reserved

Licence No. 2003

Proposed Revocation of No Waiting At Any Time
Salisbury Road, Darwen

SCALE	1 : 400
DATE	27/04/2016
DRAWING No.	
DRAWN BY	

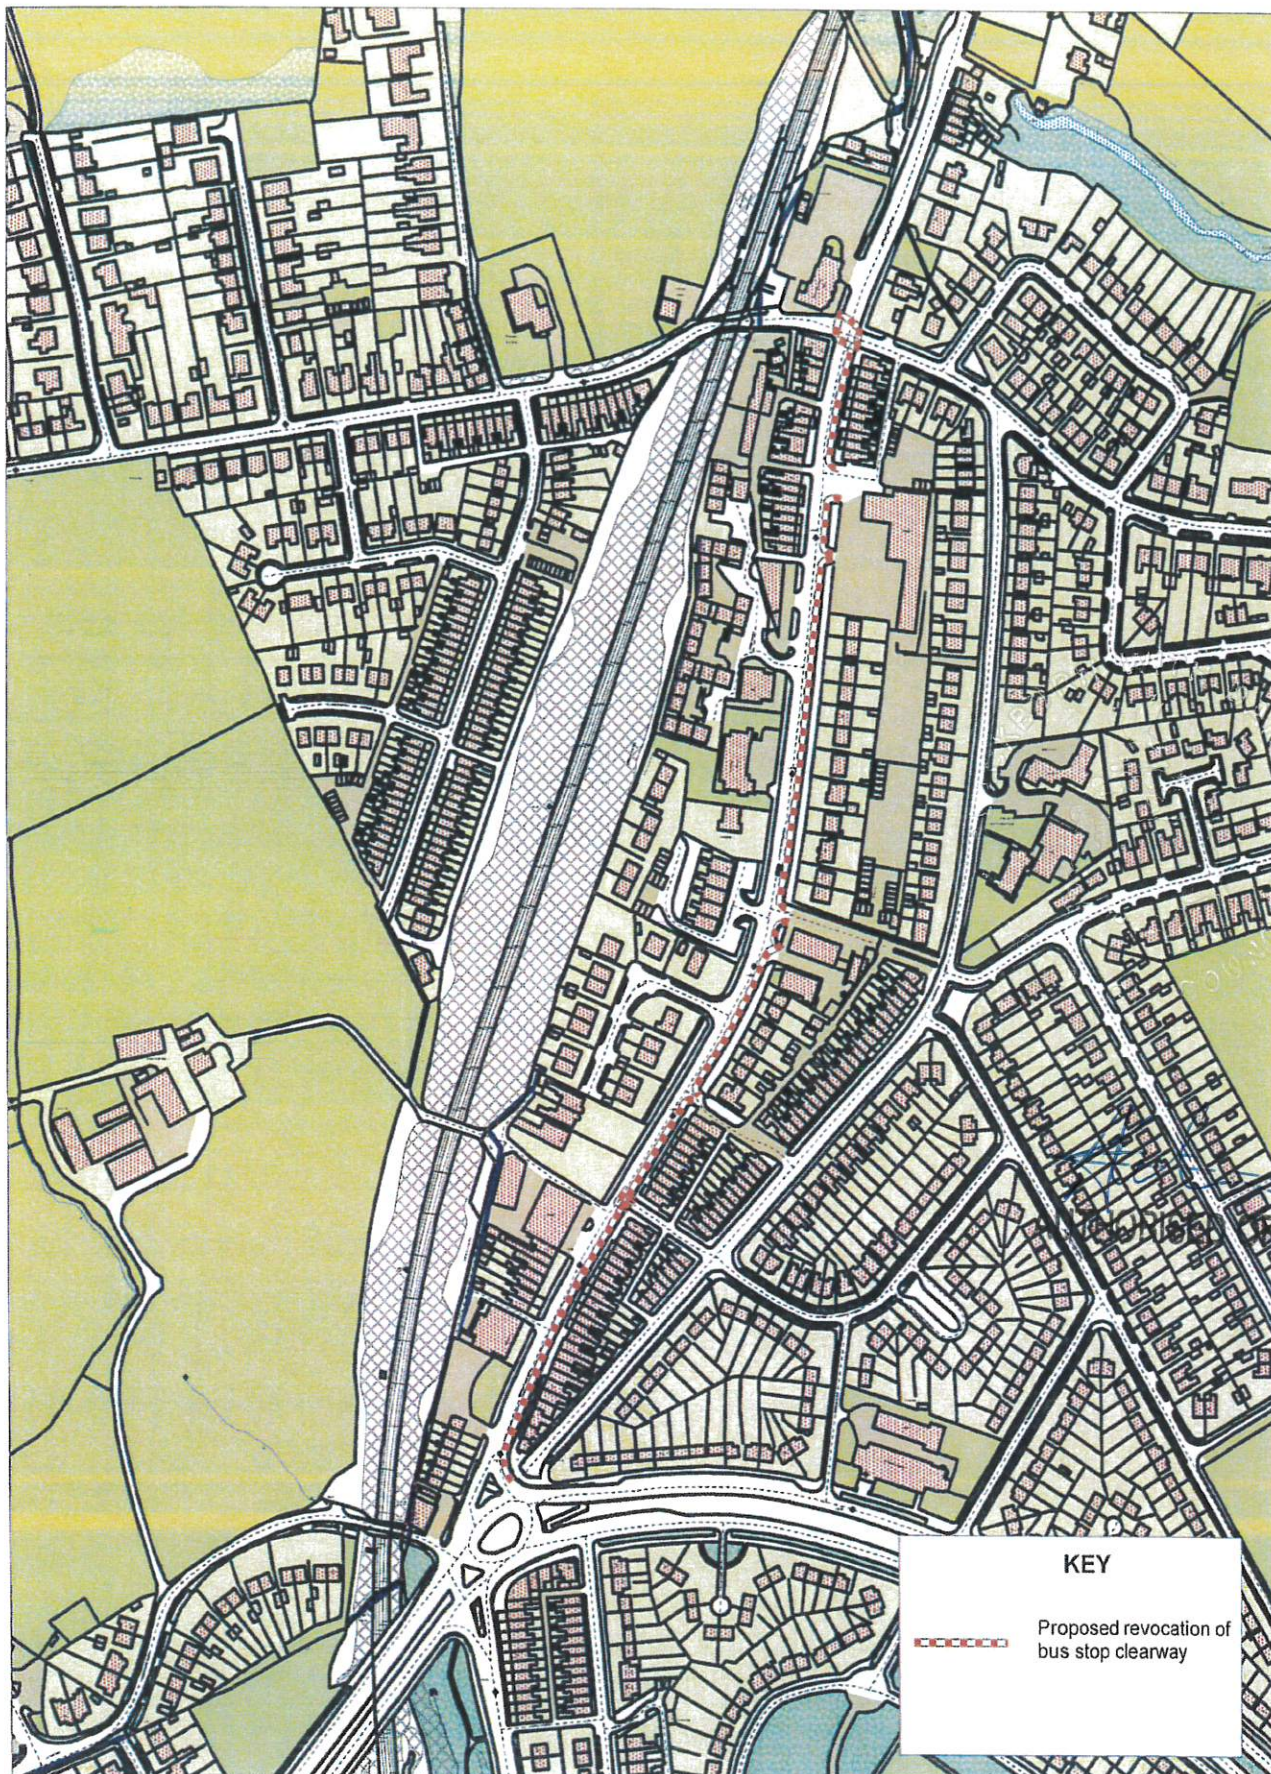

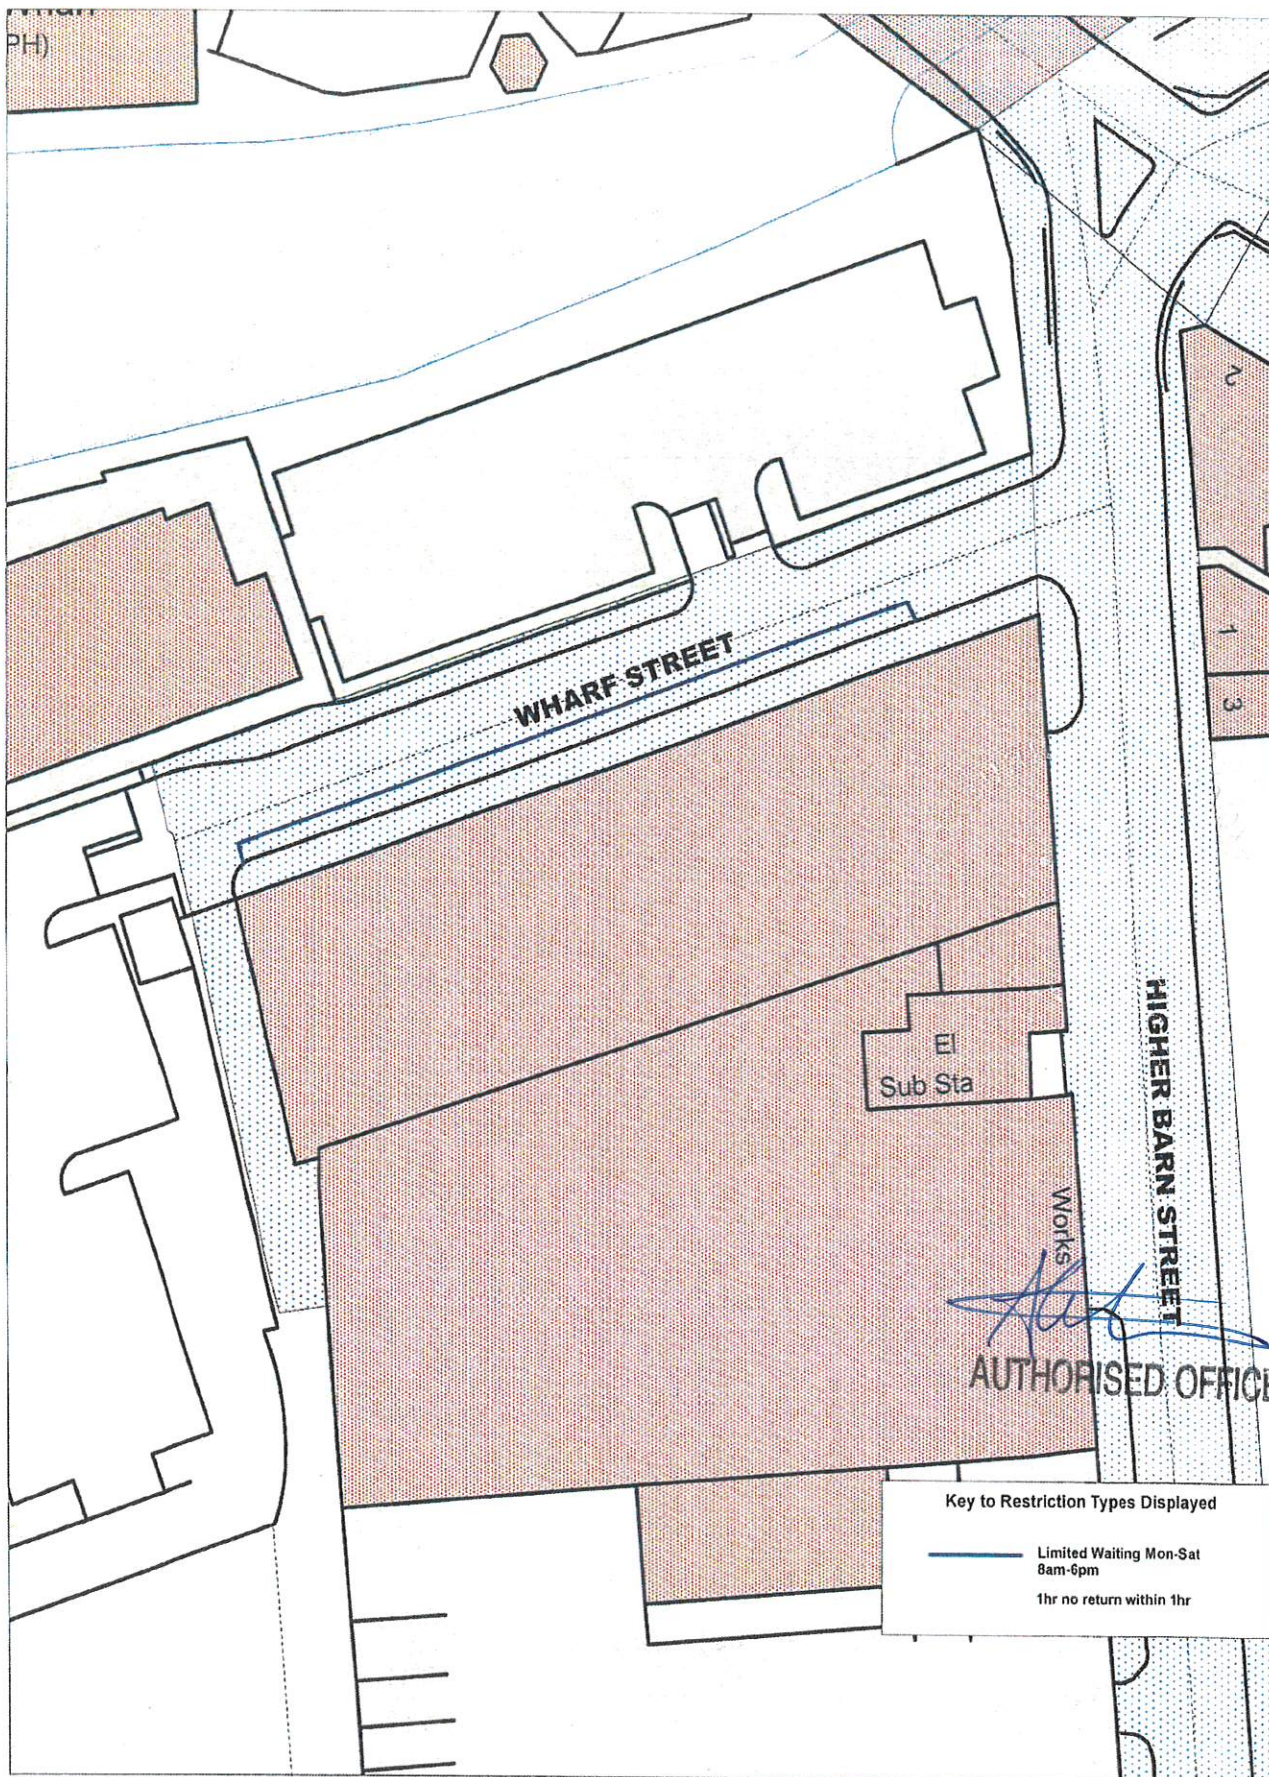

Key to Restriction Types Displayed

- Limited Waiting Mon-Sat 8am-6pm
- 1hr no return within 1hr



Working in partnership with
CAPITA

+ Crown copyright. All rights reserved
Licence No. 2003

Proposed Limited Waiting Wharf Street Blackburn

SCALE	1 : 500
DATE	25/05/2016
DRAWING No.	
DRAWN BY	