

**THE BOROUGH OF BLACKBURN WITH DARWEN
(SHAW STREET/NAB LANE, BLACKBURN)
(PROHIBITION OF WAITING) ORDER 2005**

The Blackburn with Darwen Borough Council in exercise of the powers under Sections 1, 2, 4 and 124 of the Road Traffic Regulation Act 1984 and of all other enabling powers and after consultation with the Chief Officer of Police in accordance with Part III of Schedule 9 of the Act, hereby makes the following Order:-

1. This Order shall come into operation on the 22nd August 2005 and may be cited as the Borough of Blackburn with Darwen (Shaw Street / Nab Lane, Blackburn) (Prohibition of Waiting) Order 2005
2. Except where otherwise stated, any reference in this Order to a numbered Article or Schedule is a reference to the Article or Schedule bearing that number in this Order.
3. Save as provided in Articles 4.1, 4.2, 4.3 and 6 to this Order no person shall, except on the direction or with the permission of a police officer in uniform or a traffic warden, cause or permit any vehicle to wait on the sides of road or in any lengths of road specified in Schedule 1.

EXEMPTIONS

- 4.1 Nothing in Article 3 shall render it unlawful to cause or permit any vehicle to wait in the lengths of road referred to therein for so long as may be necessary to:-
 - (a) enable a person to board or alight from the vehicle
 - (b) if the vehicle is being used for the purpose of collecting or delivering of postal packets as defined by Section 87 of the Post Office Act 1953.
- 4.2 (a) Nothing in Article 3 shall render it unlawful to cause or permit any vehicle to wait in the lengths of road referred therein if it cannot be conveniently used for such purpose in any other road, to be used in connection with any of the following operations, namely:-
 - (i) building maintenance, industrial or demolition operations;
 - (ii) the removal of any obstruction to traffic;
 - (iii) the maintenance, improvement or reconstruction of the said lengths of road or side of road; or
 - (iv) the laying, erection, alteration or repair in or in land adjacent to the said lengths of road or side of road of any sewer or of any main, pipe or apparatus for the supply of gas, water or electricity or of any telecommunications apparatus as defined in paragraph 1(I) of the Telecommunications Code contained in Schedule 2 to the Telecommunications Act 1984.

(b) the vehicle if cannot conveniently be used for such purpose in any other road, to be used in the service of a local authority in pursuance of statutory powers or duties.

(c) the vehicle to be used for fire brigade, ambulance or police purposes.

- 4.3 Nothing in Article 3 shall render it unlawful to cause or permit any vehicle to wait for so long as may be necessary for the purpose of enabling goods to be loaded or unloaded from the vehicle in the lengths of road referred to in the Article.
5. In so far as any provision of this Order conflicts with a provision which is contained in an Order made or having effect as if made under the Act of 1984, and existing at the time when this Order comes into operation, and which imposes a restriction or prohibition on waiting by vehicles other than those engaged in the provision of a local service, as defined in Section 2 of the Transport Act, 1985 in a bus stop area or grants an exemption from such restriction or prohibition, that provision of that Order shall prevail.
6. The prohibitions and restrictions imposed by this Order shall be in addition to and not in derogation from any restriction or requirement imposed by any regulations made or having effect as if made under the Act or 1984 or by or under any other enactment.

GIVEN under the Common Seal of the Blackburn with Darwen Borough Council
this 16th day of August 2005

THE COMMON SEAL of the Blackburn
with Darwen Borough Council was
hereunto affixed in pursuance of a
resolution of the Council held on the
15th November 2001


Authorised Officer



SCHEDULE 1

NO WAITING AT ANY TIME

STREET	SIDE	DESCRIPTION
Shaw Street	East	From its junction with Nab Lane for a distance of 75 metres in a north westerly direction
Nab Lane	North	From its junction with Shaw Street for a distance of 5 metres in an easterly direction

TITLE: Proposed No Waiting at Any Time


SCALE: 1:1,250

LOCATION: Shaw Street, Blackburn

DATE: 8/4/2004

CAPITA Property Consultancy in Partnership with BwDBC

Director, G. Cowley, B. Eng. (Hons), C. Eng. MICE, MIHT

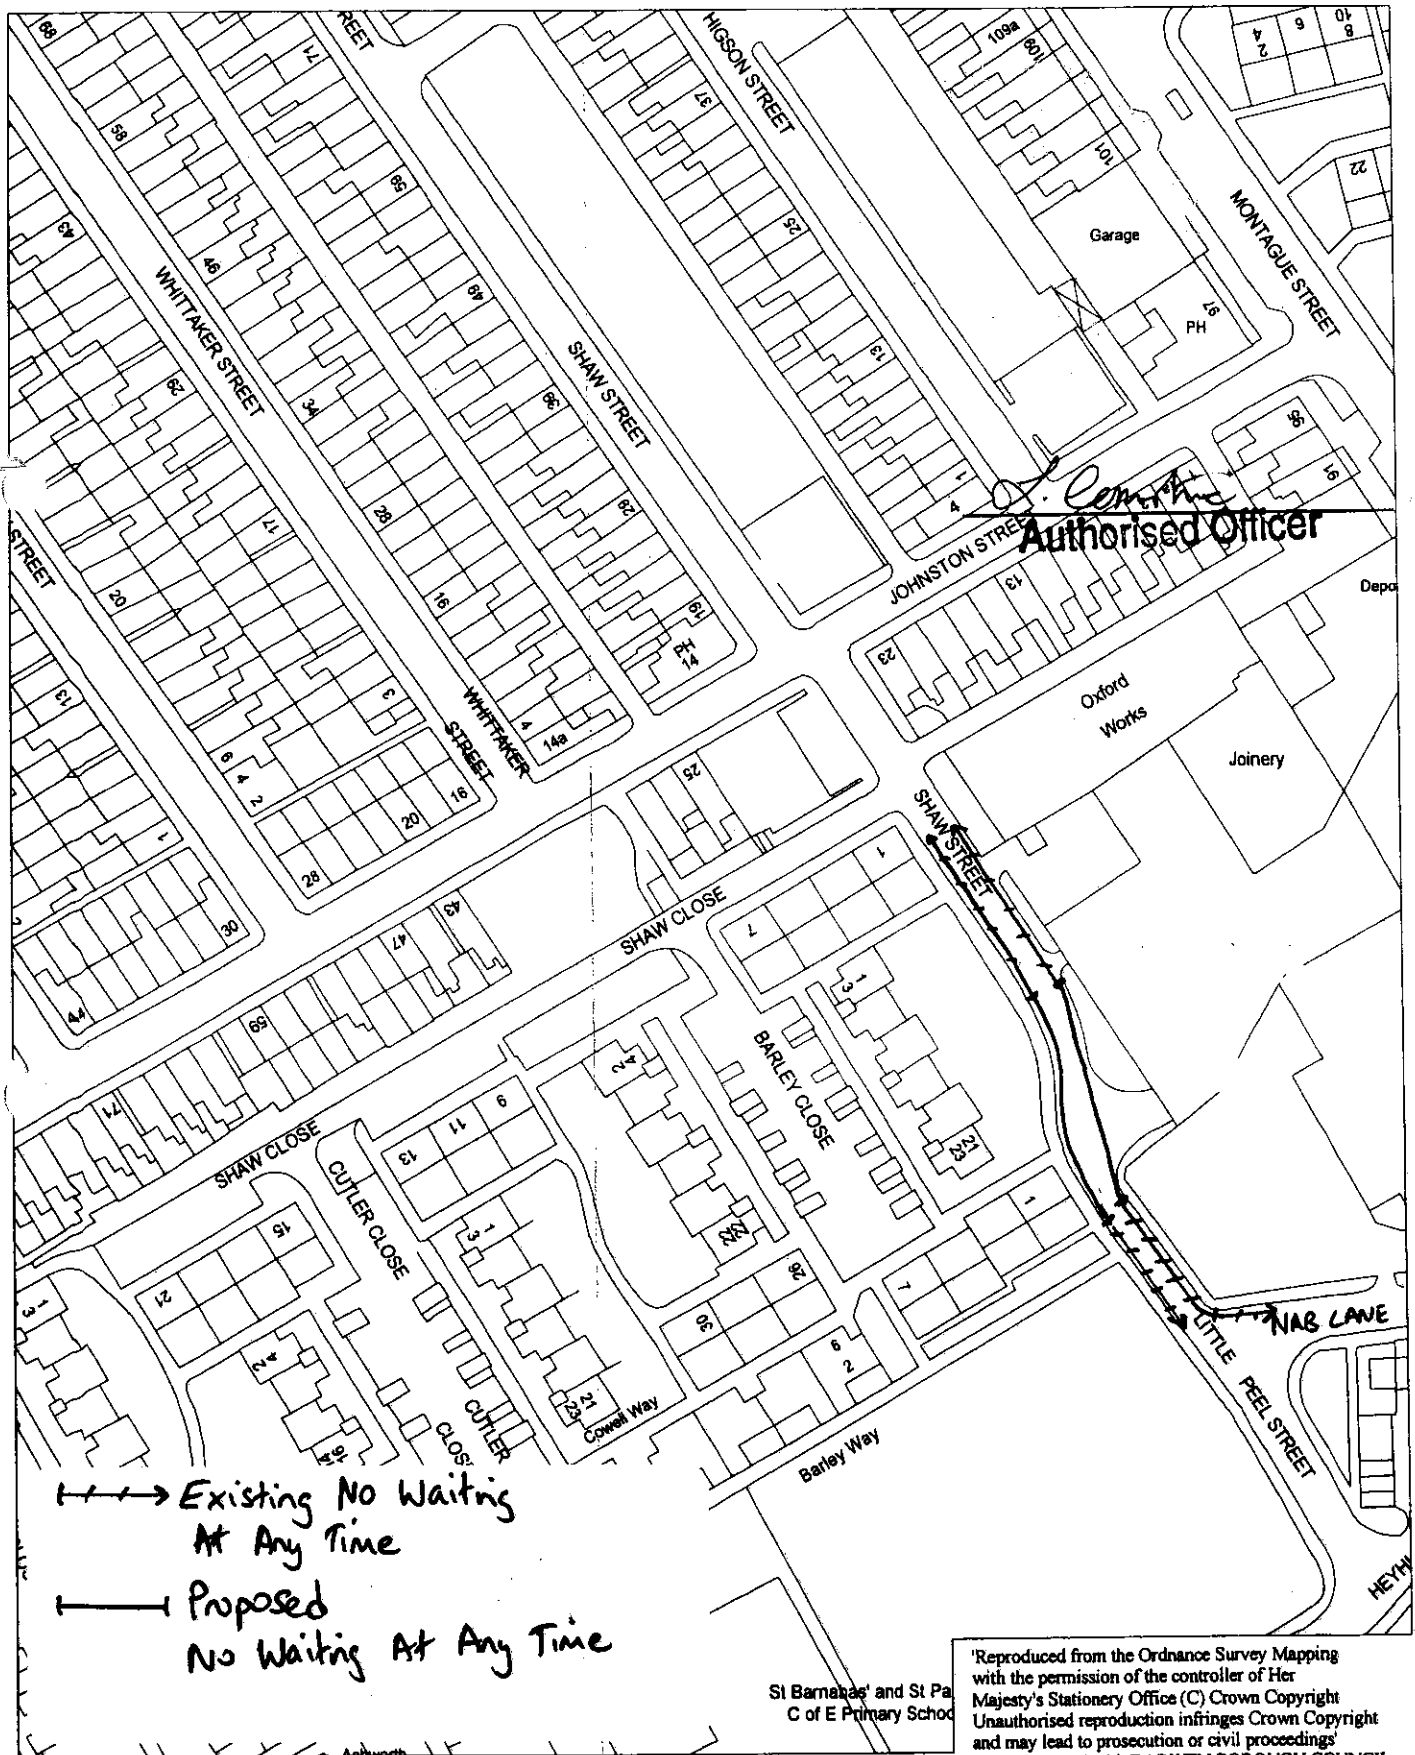

'Reproduced from the Ordnance Survey Mapping with the permission of the controller of Her Majesty's Stationery Office (C) Crown Copyright Unauthorised reproduction infringes Crown Copyright and may lead to prosecution or civil proceedings' BLACKBURN with DARWEN BOROUGH COUNCIL LA 71178 1999

St Barnabas' and St Paul's C of E Primary School