



**THE BOROUGH OF CHRISTCHURCH (VARIOUS ROADS AND PARKING PLACES)
(CONSOLIDATION OF ORDERS MADE FOR WAITING AND ON STREET PARKING PLACES)
(AMENDMENT No 1) ORDER 2013**

THE CHRISTCHURCH BOROUGH COUNCIL ("the Council") acting as agent of the Dorset County Council pursuant to arrangements made under Section 101 of the Local Government Act 1972 with the said County Council, under Sections 1(1) and (2), 2(1) to (3), 4(2) of the Road Traffic Regulation Act 1984 ("the Act") and of all other enabling powers, and after consultation with the Chief Officer of Police in accordance with Part III of Schedule 9 of the Act hereby makes the following Order.

1. The Borough Of Christchurch (Various Roads And Parking Places) (Consolidation Of Orders Made For Waiting And On Street Parking Places) Order 2012 be amended as follows

- A. The following shall be added to the Twenty First Schedule to the Order

Nelson Drive

- B. The following shall be added to the Thirty Eighth Schedule to the Order

Stroud Lane

- C. The following shall be added to the Sixtieth Schedule to the Order

Dorset Road

- D. The following shall be added to the Seventieth Schedule to the Order

Mudeford

- E. The following shall be added to the Seventy Third Schedule to the Order

Dorset Road

- F. The following shall be added to the Seventy Fourth Schedule to the Order

Mudeford Lane
Nelson Drive

- G. The following shall be added to the Seventy Eighth Schedule to the Order

Nelson Drive

- H. Article 2.14 shall be added

No Loading Monday to Friday, 8.30 am to 9.30 am and 3.00pm to 4.00pm

No person shall except upon the direction or with the permission of a Civil Enforcement Officer cause or permit any vehicle to wait at any time from Monday to Friday between the hours of 8.30 am to 9.30 am and 3.00pm and 4.00pm on the roads or sides of the roads specified in the Seventy-Third Schedule to this Order in the lengths of roads identified on the On-Street Plans annexed to this Order for the purpose of enabling goods to be loaded on to or unloaded from the vehicle

- I. Article 2.15 shall be added

No Loading Monday to Friday, 8.00 am to 9.00 am and 2.30pm to 3.30pm

No person shall except upon the direction or with the permission of a Civil Enforcement Officer cause or permit any vehicle to wait at any time from Monday to Friday between the hours of 8.00 am to 9.00 am and 2.30pm and 3.30pm on the roads or sides of the roads specified in the Seventy-Fourth Schedule to this Order in the lengths of roads identified on the On-Street Plans annexed to this Order for the purpose of enabling goods to be loaded on to or unloaded from the vehicle

- J. The following plans shall be deleted from the Annexure On Street Plans

Area Code	Active Date
SZ1494NWN	01.03.10
SZ1592NES	01.04.11
SZ1792NES	23.03.12
SZ1792NWN	26.03.12
SZ1792SES	26.03.12
SZ1793NEN	01.03.10
SZ1793SES	01.03.10
SZ1892SES	01.03.10
SZ1892SWS	01.03.10
SZ1893NWN	01.03.10
SZ2093NEN	01.04.09
SZ2193SEN	01.07.08

- K. The following plans shall be added to the Annexure On Street Plans

Area Code	Active Date
SZ1494NWN	25.03.13
SZ1592NES	25.03.13
SZ1792NES	25.03.13
SZ1792NWN	25.03.13
SZ1792SES	25.03.13
SZ1793NEN	25.03.13
SZ1793SES	25.03.13
SZ1892SES	25.03.13
SZ1892SWS	25.03.13
SZ1893NWN	25.03.13
SZ2093NEN	25.03.13
SZ2193SEN	25.03.13

2. The effect of this order is as listed below

Dorset Road	The current no waiting at any time restriction will have the addition of a no loading at any time restriction and the current no waiting 8.30am to 9.30am and 3.00pm to 4.00pm will have the addition of a no loading 8.30am to 9.30am and 3.00pm to 4.00pm restriction.
Greenways	The No Waiting Monday to Friday 8.30am to 9.30am and 3pm – 4pm restriction on the north western side will be extended for a distance of 13 metres in a south westerly direction.
Ledbury Road	The current Waiting Limited to 24 hours, no return within 1 hour, from a point 8 metres north east of its junction with Mudeford, for a distance of 6.6 metres in a north westerly direction will be replaced with a Waiting Limited to Disabled Blue Badge Holders Only, 30 minutes, no return within 30 minutes.
Mudeford	The current No Loading At Any Time restriction on the southern side, which ends at the boundary of 93 Mudeford and Christchurch Harbour Hotel, will be extended for a distance of 30 metres in a westerly direction.
Mudeford	A No Loading At Any Time restriction will be introduced on both sides of the road from its eastern extremity for a distance of 24 metres in a north westerly direction.
Mudeford Lane	The current no waiting Monday to Friday 8am to 9am and 2.30pm to 3.30pm will be extended on both sides in a north westerly direction to the boundary of property numbers 61 & 63 Mudeford Lane and in a south easterly direction to the boundary of property numbers 79 and 81 Mudeford Lane. A no loading Monday to Friday 8am to 9am and 2.30pm to 3.30pm will be introduced on both sides from the boundary of number 61 & 63 Mudeford Lane to the boundary of 79 and 81 Mudeford Lane.
Nelson Drive	A no stopping on the school markings Monday to Friday 8am to 5pm restriction will be introduced from the north eastern extremity for a distance of 26 metres in a south westerly direction. A no waiting and no loading Monday to Friday 8am to 9am and 2.30pm to 3.30pm will be introduced on the south eastern side from the north eastern boundary of no 66 Nelson Drive to a point opposite the boundary of numbers 29 & 31 Nelson Drive.
Purewell Close	The introduction of a No Waiting At Any Time restriction on the north eastern side from the end of the current restriction to the boundary of 27 & 28 Purewell Close.
Sandy Lane	The No Waiting At Any Time restriction on the south western side will be extended to its north eastern extremity.
Stroud Lane	The introduction of a Waiting Limited to Disabled Blue Badge Holders Only on the south western side, from the boundary of 54 and 56 Stroud Lane for a distance of 6.6 metres in a south westerly direction.
Waterford Road	Replace the seasonal restriction with a No Waiting At Any Time restriction on the western side of the road, from its junction with Waterford Place in a southerly direction to a point opposite the boundary of Waterford Court and Greystones Lodge.
Wick Lane	Extend the No Waiting At Any time and No Loading 8am to 5pm restrictions on the south western side for a distance of 25 metres in a south westerly direction.

3. Save as hereby amended The Borough Of Christchurch (Various Roads And Parking Places) (Consolidation Of Orders Made For Waiting and On Street Parking Places) Order 2012 shall remain in full force and effect.

4. This Order shall come into force on 25 March 2012 and may be cited as The Borough Of Christchurch (Various Roads And Parking Places) (Consolidation Of Orders Made For Waiting And Off-Street Parking Places) Amendment No. 1 Order 2013

THE COMMON SEAL of THE)

BOROUGH COUNCIL OF)


CHRISTCHURCH was affixed)

this 21 day of January)


of the year Two Thousand)



and Thirteen)


in the presence of:-)

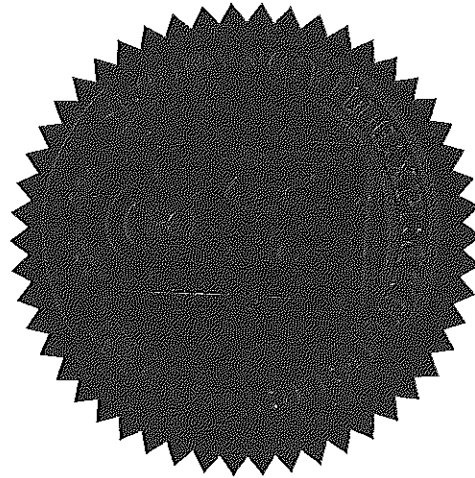
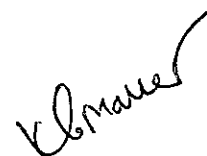



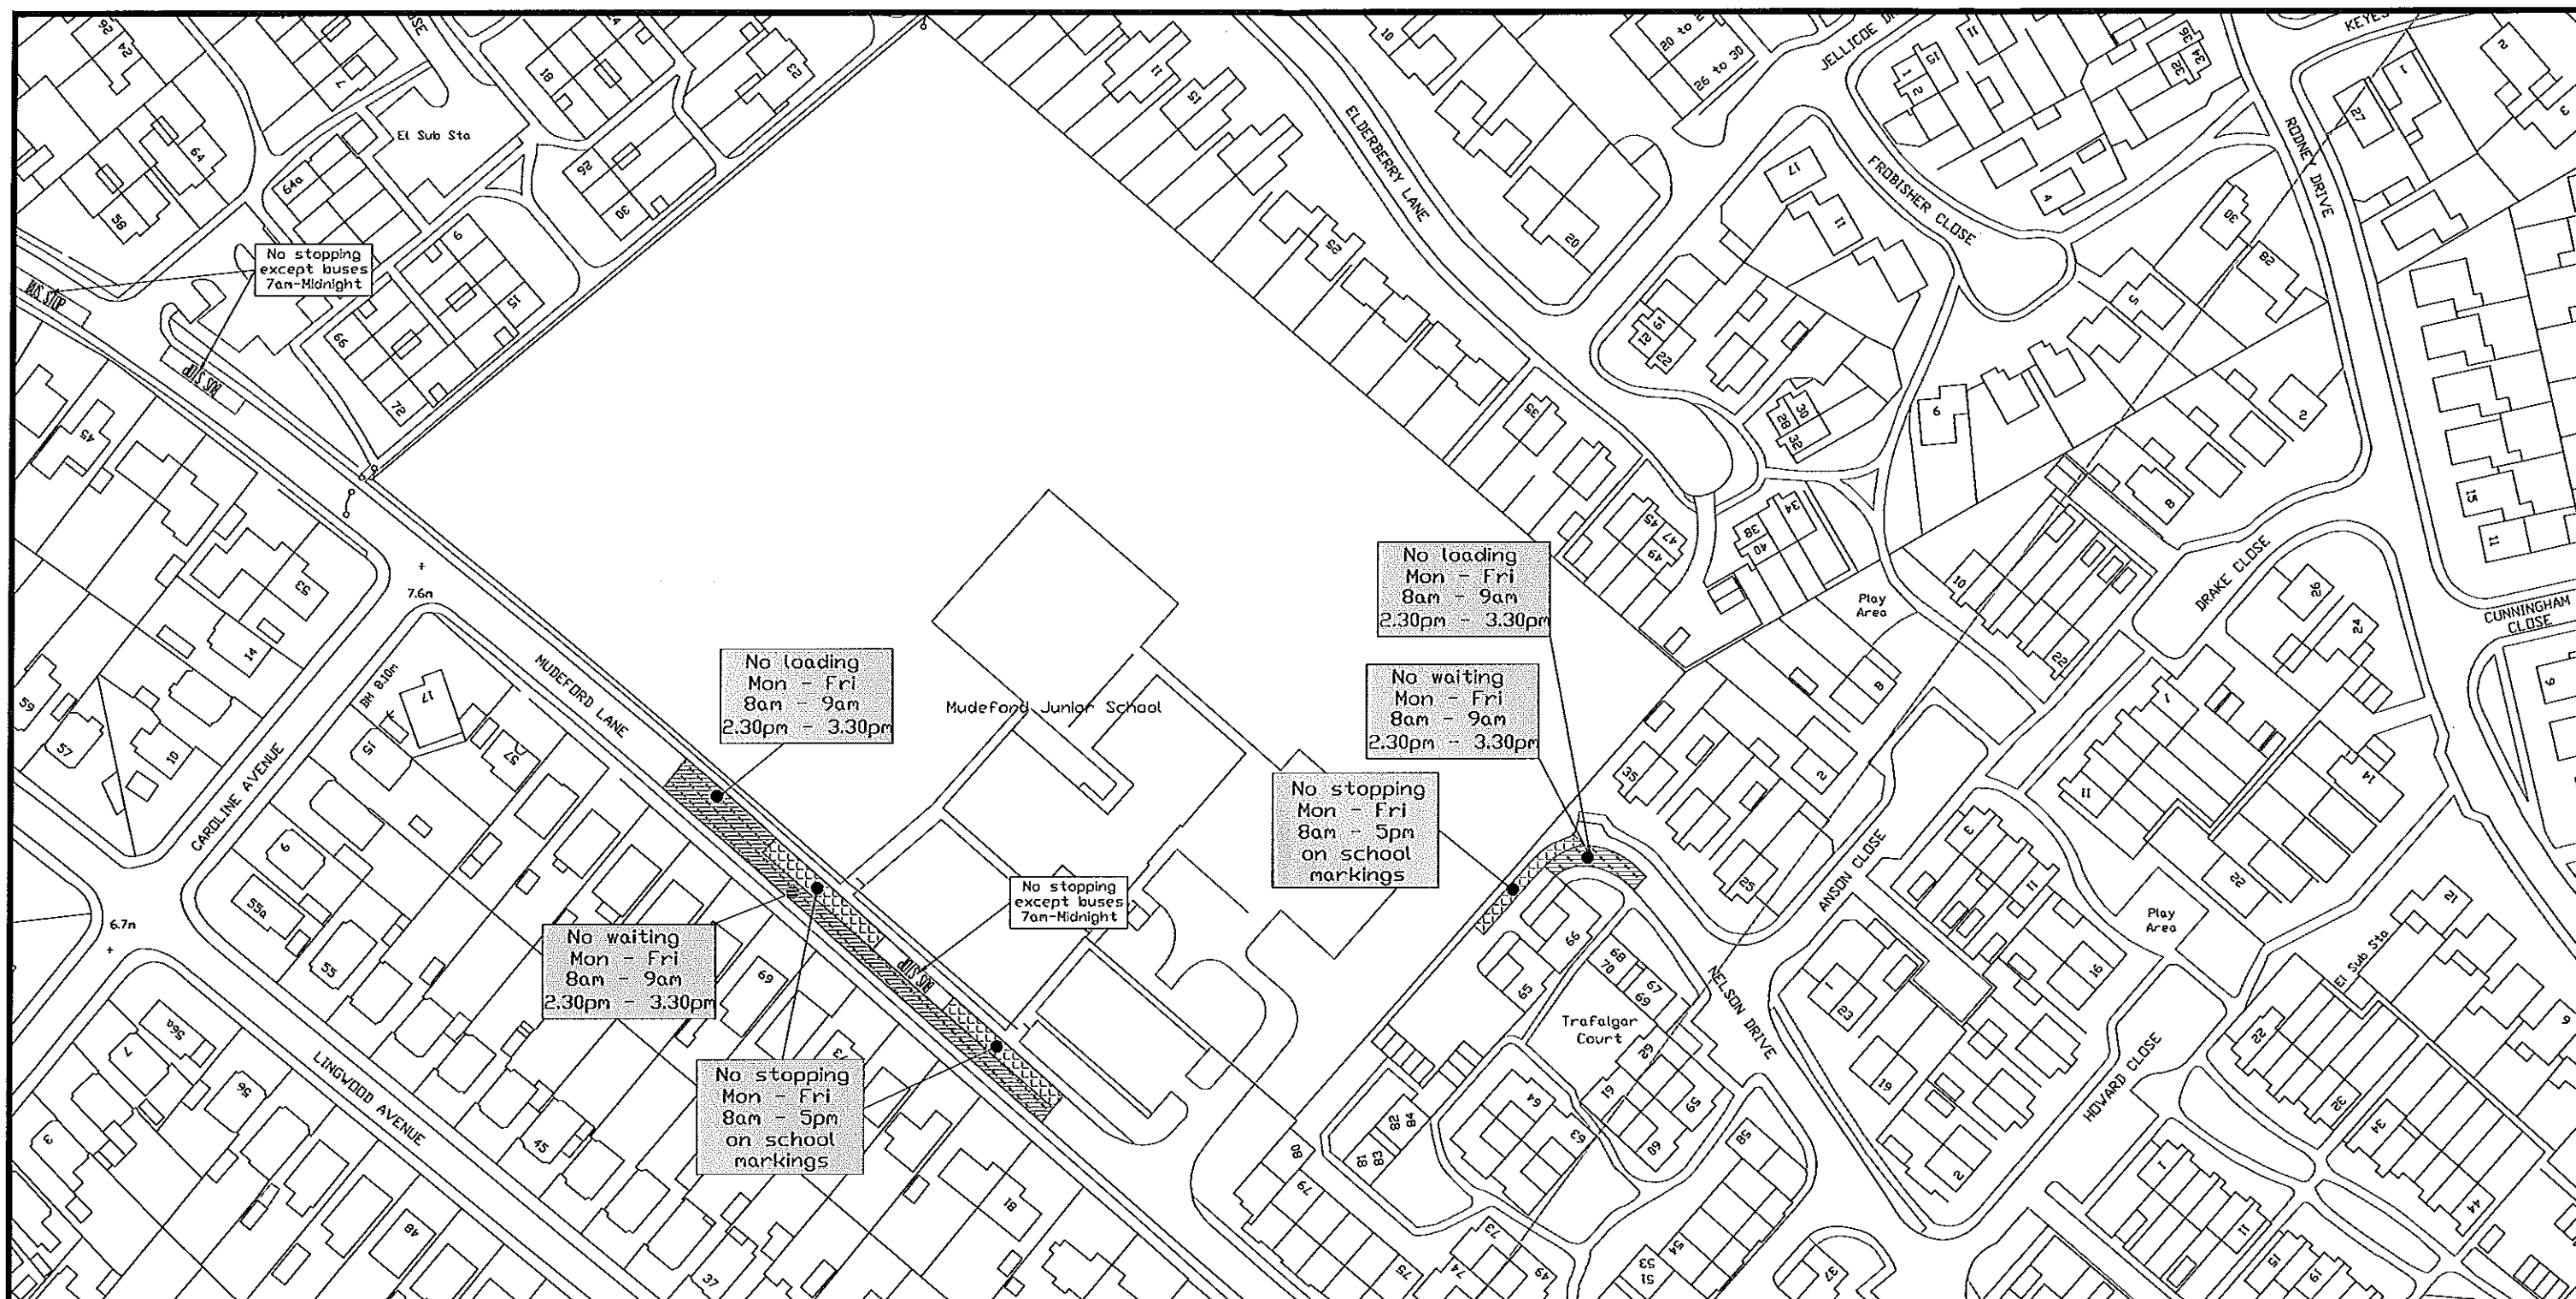
Head of Legal and Democratic Services

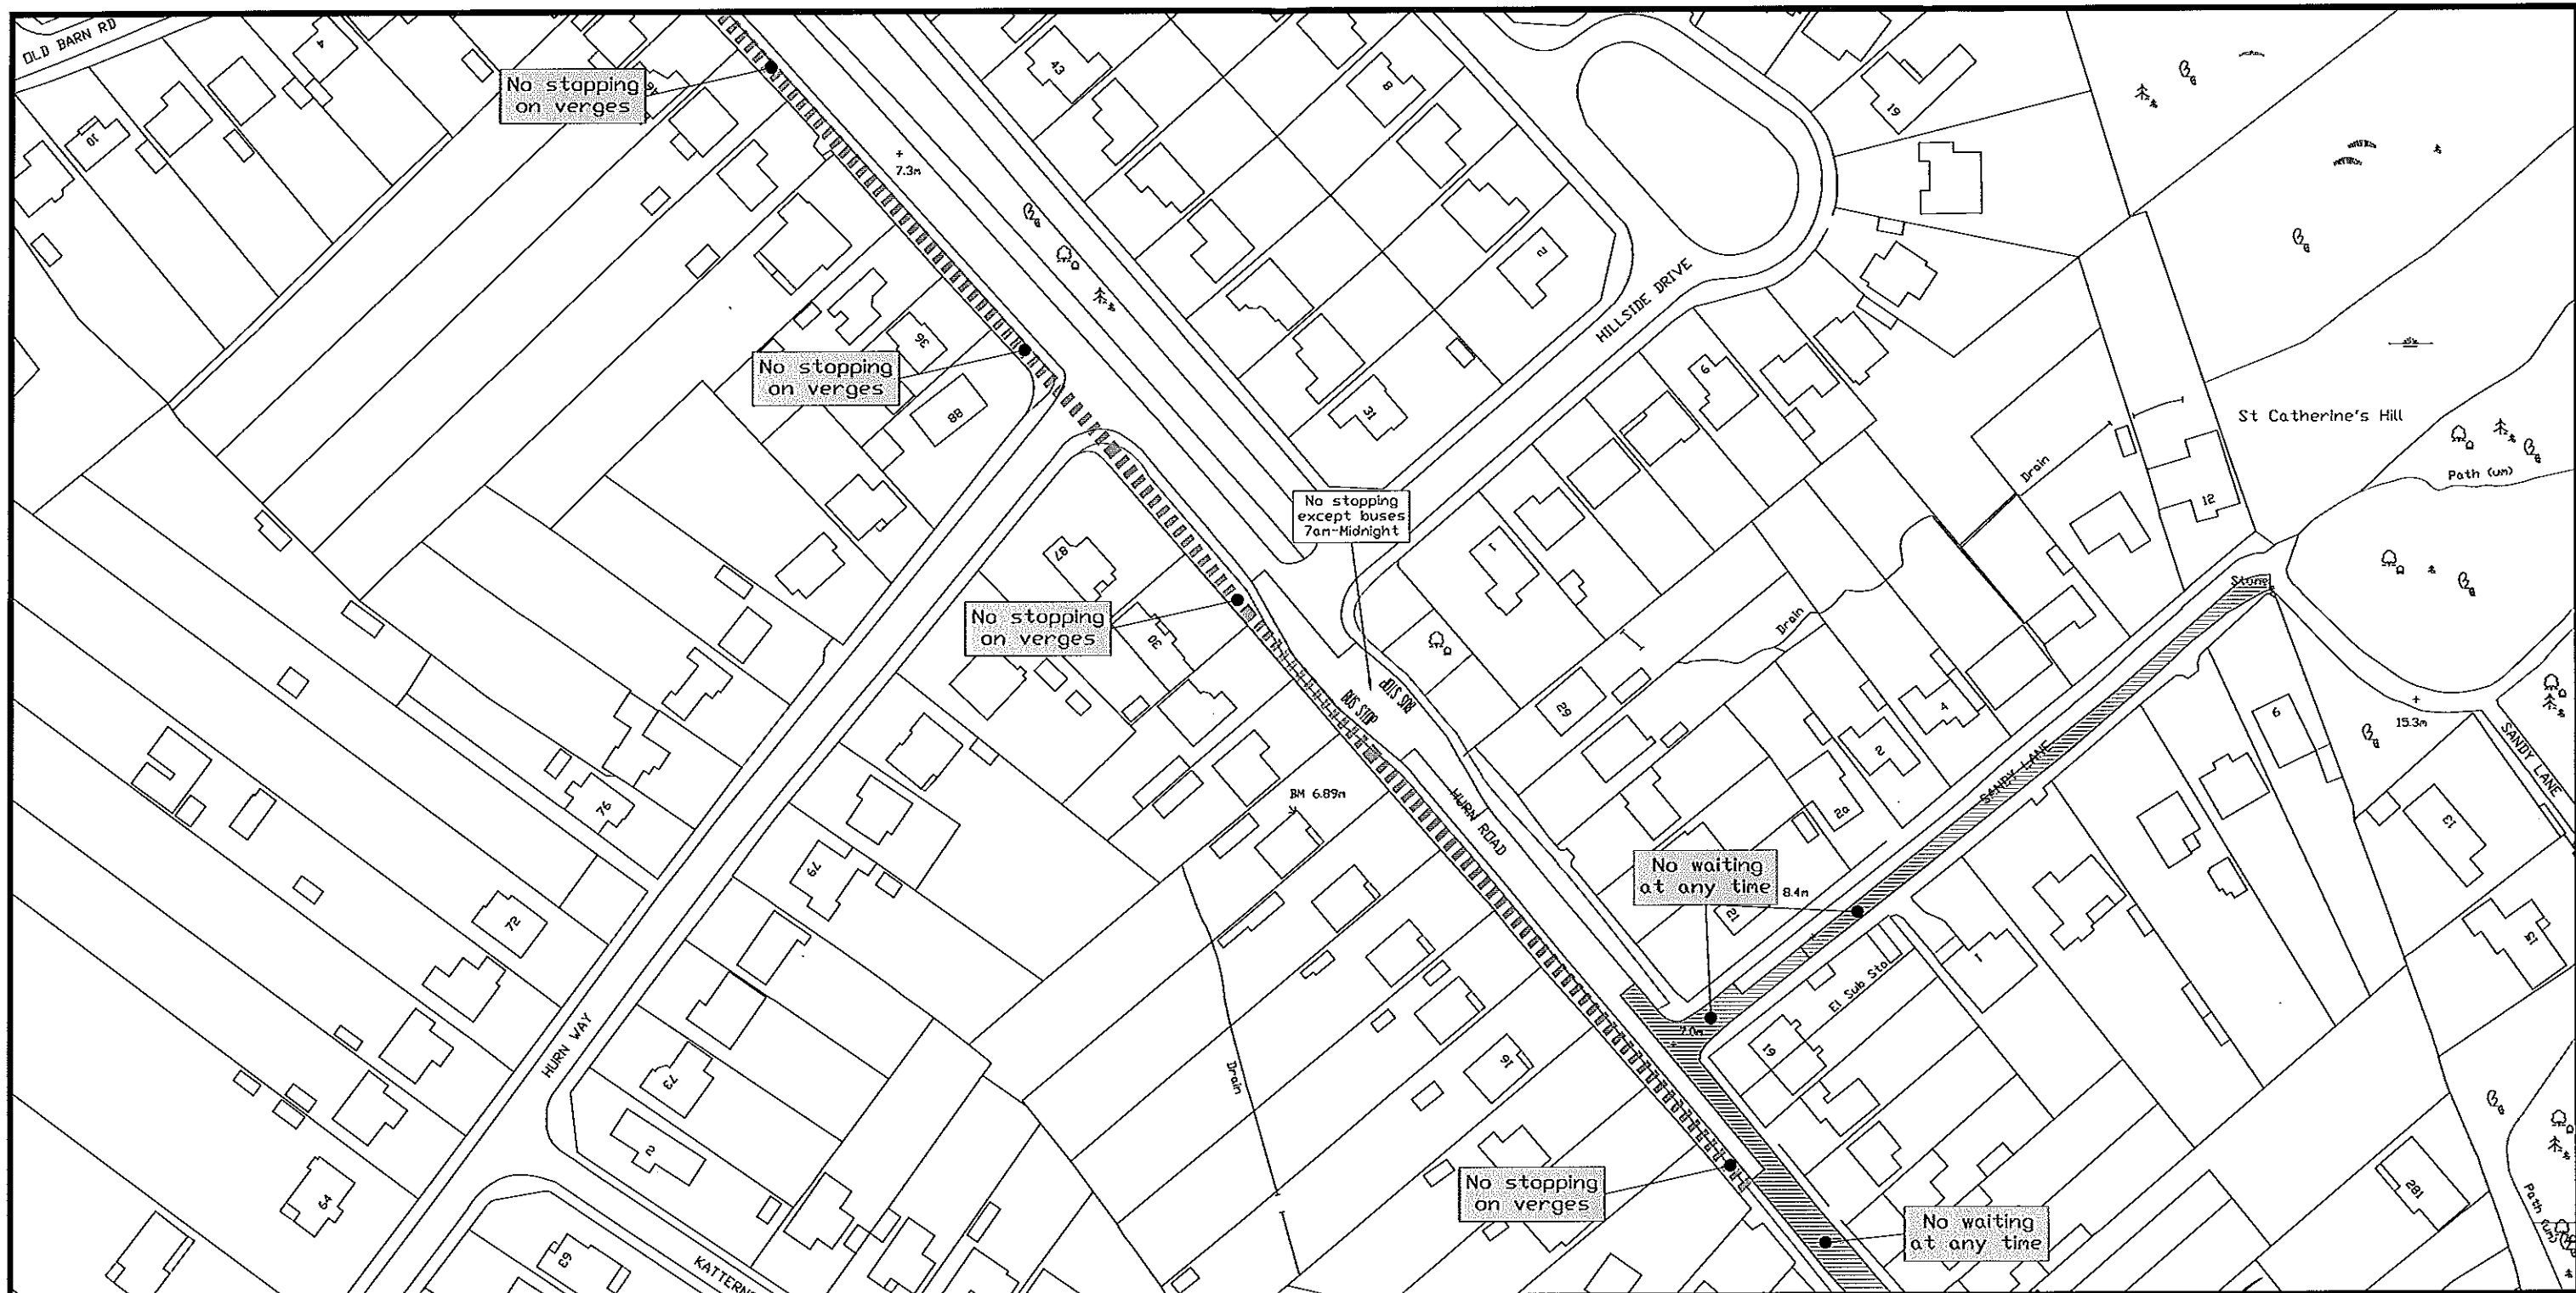

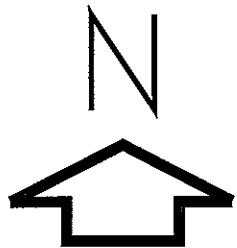
Sheet Revision Number	3	THE BOROUGH OF CHRISTCHURCH (VARIOUS ROADS AND PARKING PLACES) (CONSOLIDATION OF ORDERS MADE FOR WAITING AND ON-STREET PARKING PLACES) (VARIATION NO 1) ORDER 2013		Christchurch Borough Council, Civic Offices, Bridge Street, Christchurch, Dorset BH23 1AZ Head of Environmental Services Lindsay Cass	
Sheet Active From Date	25.03.13				
Scale	1:1250				
Area Code		SZ1494NWN			
Cad Ref				Page 163	© Crown Copyright and Datatbase Right 2013 Ordnance Survey No.100024379. Unauthorized reproduction infringes Crown Copyright and may lead to prosecution or civil proceedings.
H:\COM\HighwaysAgency_DCC\CONSOLIDATED_ORDER\2013\Prints\SZ1494-REV2-2013.dwg					

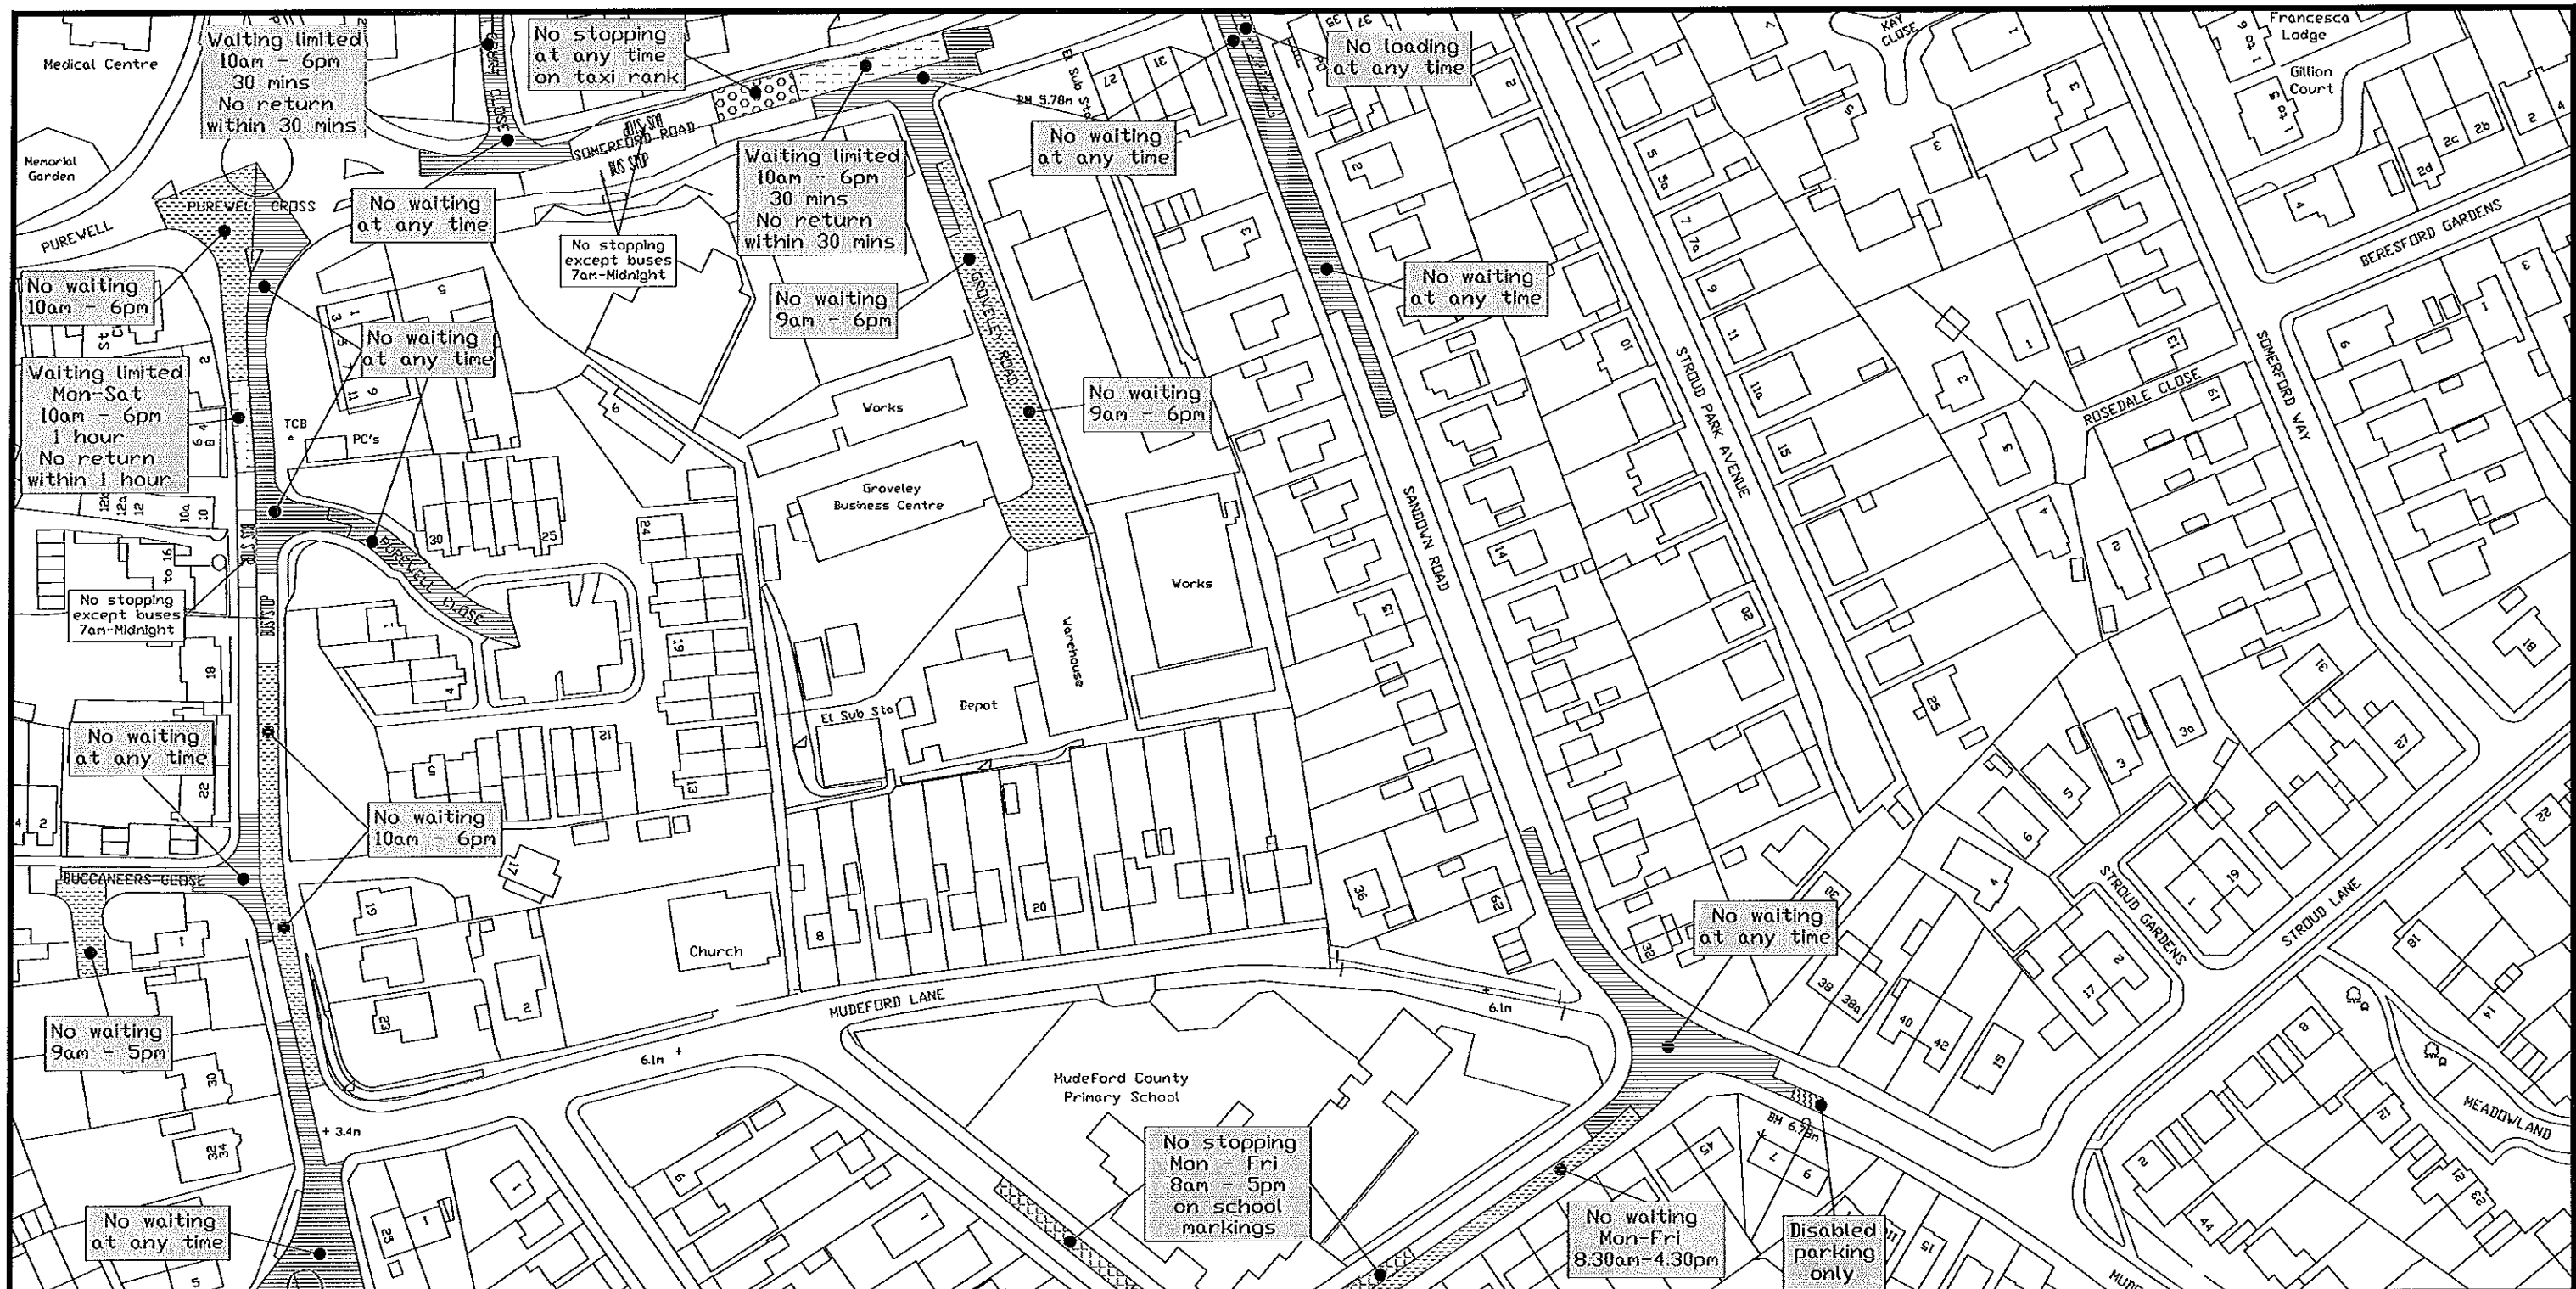

Sheet Revision Number	5	THE BOROUGH OF CHRISTCHURCH (VARIOUS ROADS AND PARKING PLACES) (CONSOLIDATION OF ORDERS MADE FOR WAITING AND ON STREET PARKING PLACES) (VARIATION NO 1) ORDER 2013	<div>N</div> <div></div>	Christchurch Borough Council, Civic Offices, Bridge Street, Christchurch, Dorset BH23 1AZ Head of Environmental Services Lindsay Cass	<div></div> <div></div>
Sheet Active From Date	25.03.13				
Scale	1:1250				
Cad Ref			Page 211	© Crown Copyright and Datatbase Right 2013 Ordnance Survey No.100024379. Unauthorized reproduction infringes Crown Copyright and may lead to prosecution or civil proceedings.	
H:\COM\HighwaysAgency_DCC\CONSOLIDATED_ORDER\2013\Prints\SZ1792-REV6-2013.dwg					



Sheet Revision Number	4	<p>THE BOROUGH OF CHRISTCHURCH (VARIOUS ROADS AND PARKING PLACES) (CONSOLIDATION OF ORDERS MADE FOR WAITING AND ON STREET PARKING PLACES) (VARIATION NO 1) ORDER 2013</p>		<p>Christchurch Borough Council, Civic Offices, Bridge Street, Christchurch, Dorset BH23 1AZ</p> <p>Head of Environmental Services Lindsay Cass</p>
Sheet Active From Date	25.03.13			
Scale	1:1250			
Cad Ref	H:\COM\HighwaysAgency_DCC\CONSOLIDATED_ORDER\2013\Prints\SZ1792-REV6-2013.dwg			
		Area Code	SZ1792NES	<p>© Crown Copyright and Datatbase Right 2013 Ordnance Survey No.100024379. Unauthorized reproduction infringes Crown Copyright and may lead to prosecution or civil proceedings.</p>
		Page 214		

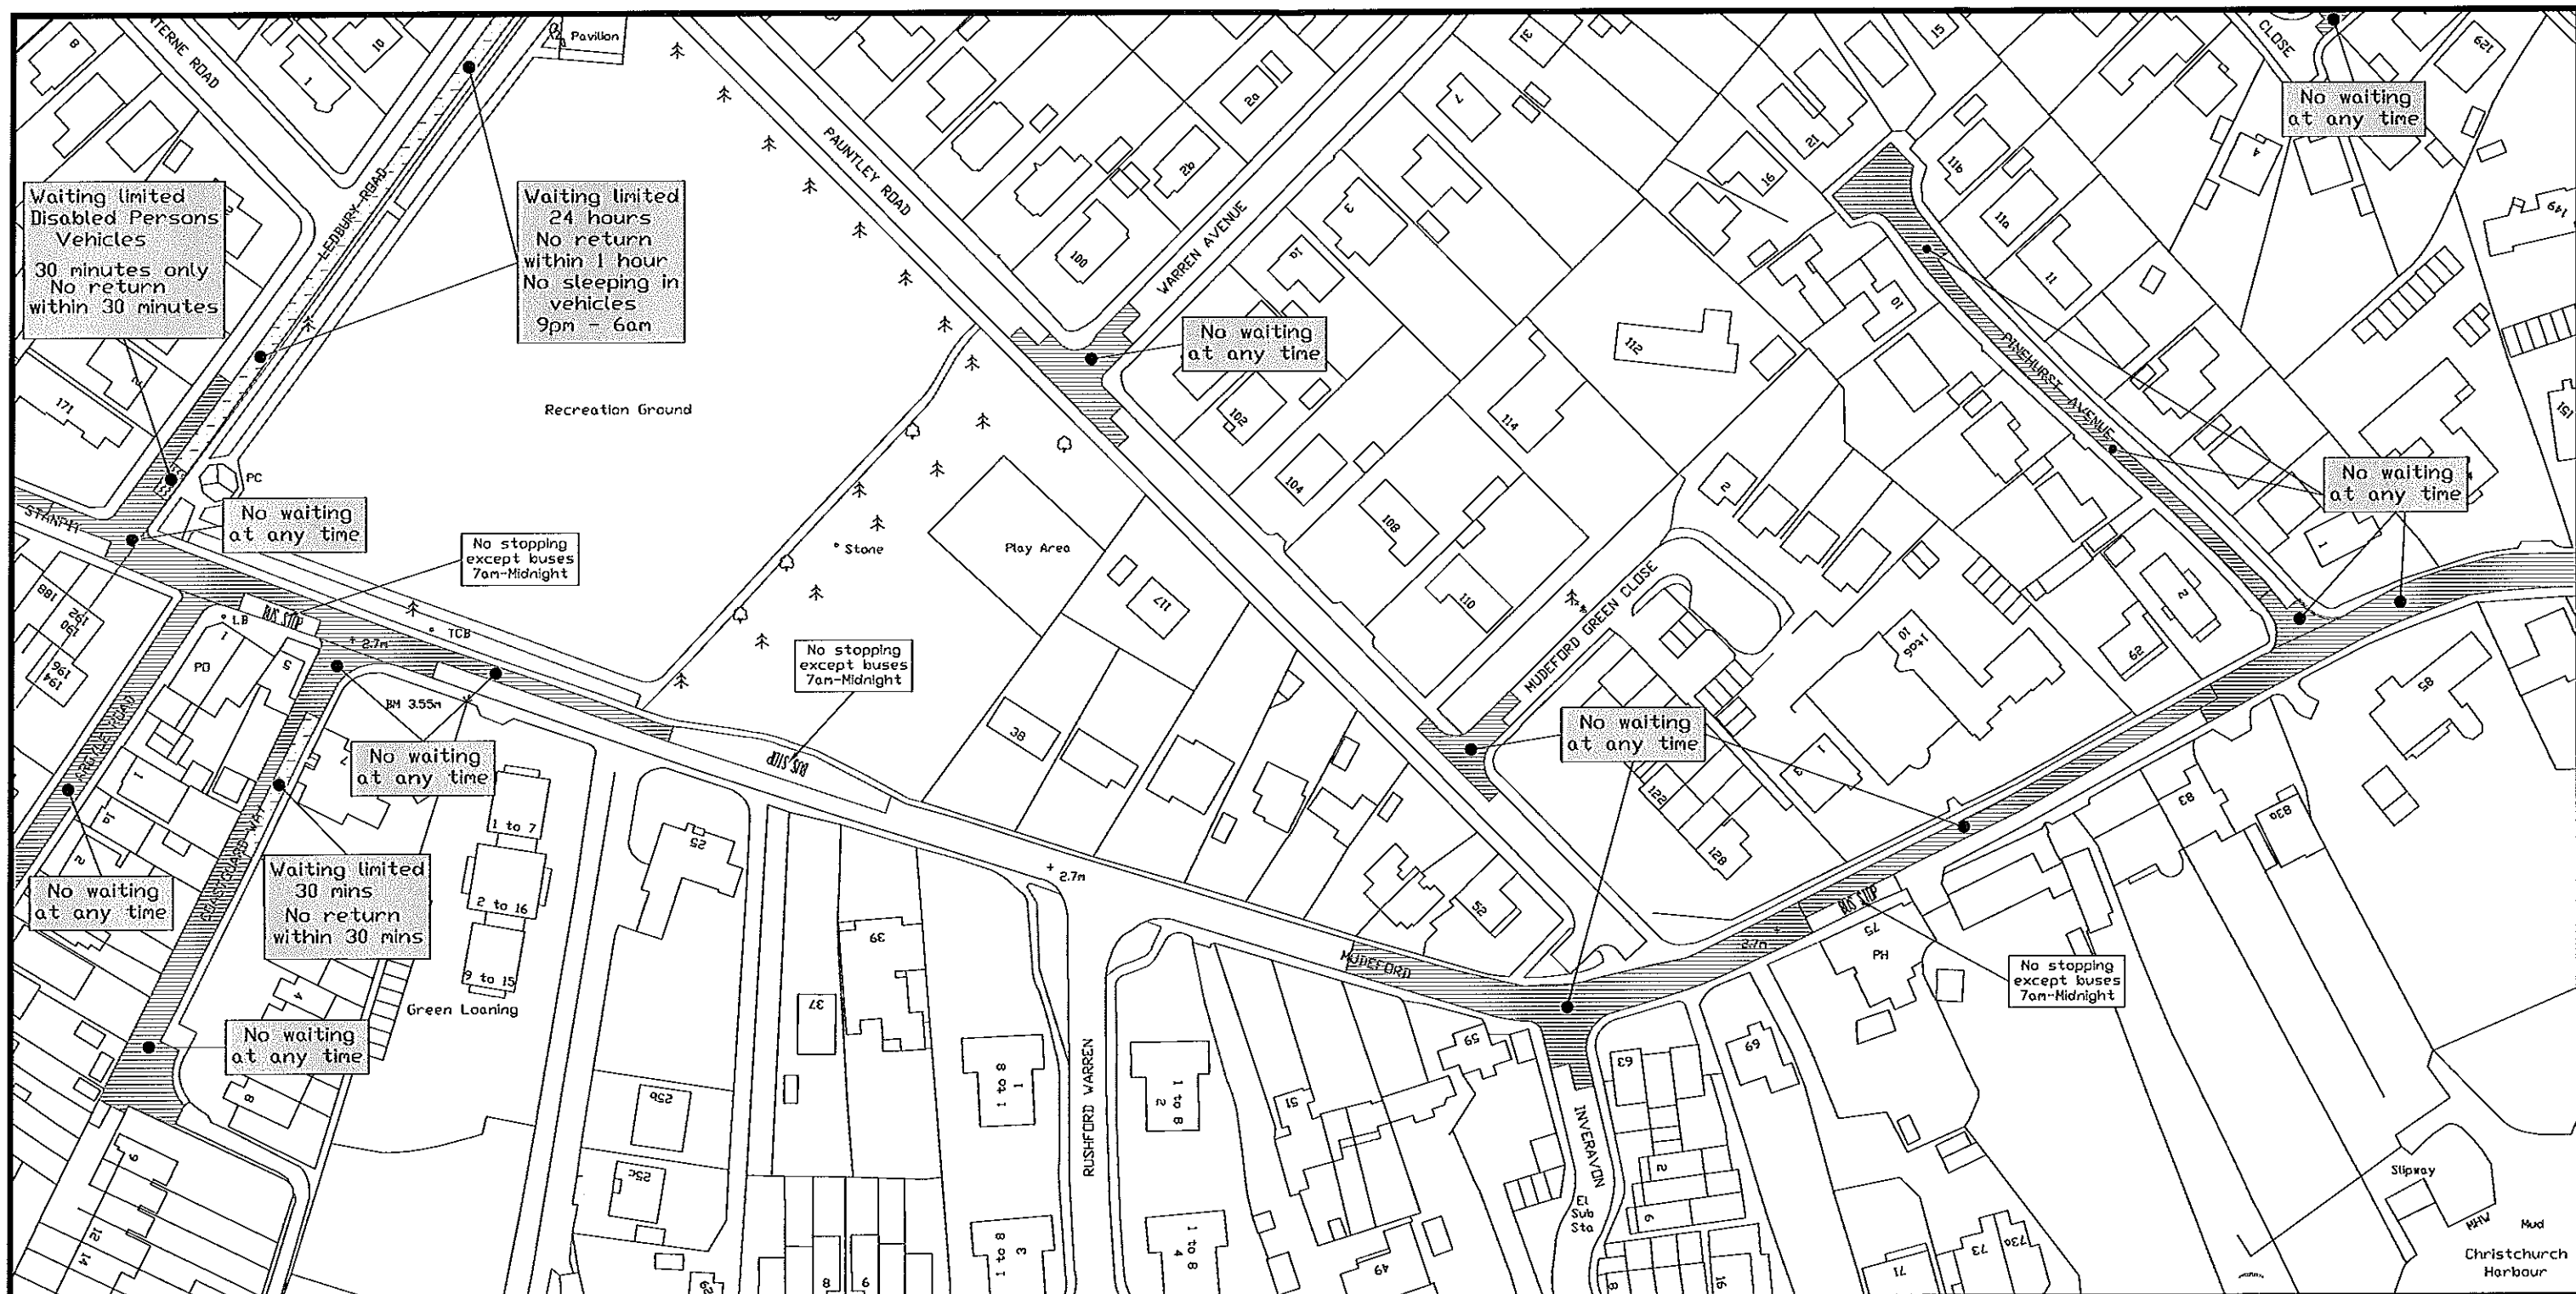

Sheet Revision Number

7

Sheet Active From Date

25.03.13

Scale

1:1250


Cad Ref

H:\COM\HighwaysAgency_DCC\CONSOLIDATED_ORDER\2013\Prints\SZ1792-REV6-2013.dwg

THE BOROUGH OF CHRISTCHURCH
(VARIOUS ROADS AND PARKING PLACES)
(CONSOLIDATION OF ORDERS MADE FOR
WAITING AND ON STREET PARKING PLACES)
(VARIATION NO 1) ORDER 2013

Area Code

SZ1792SES

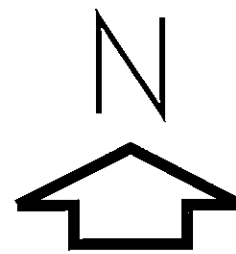




Christchurch Borough Council,
Civic Offices, Bridge Street,
Christchurch, Dorset BH23 1AZ


Head of Environmental Services
Lindsay Cass




© Crown Copyright and Datatbase Right 2013 Ordnance Survey
No.100024379. Unauthorized reproduction infringes Crown Copyright and may
lead to prosecution or civil proceedings.

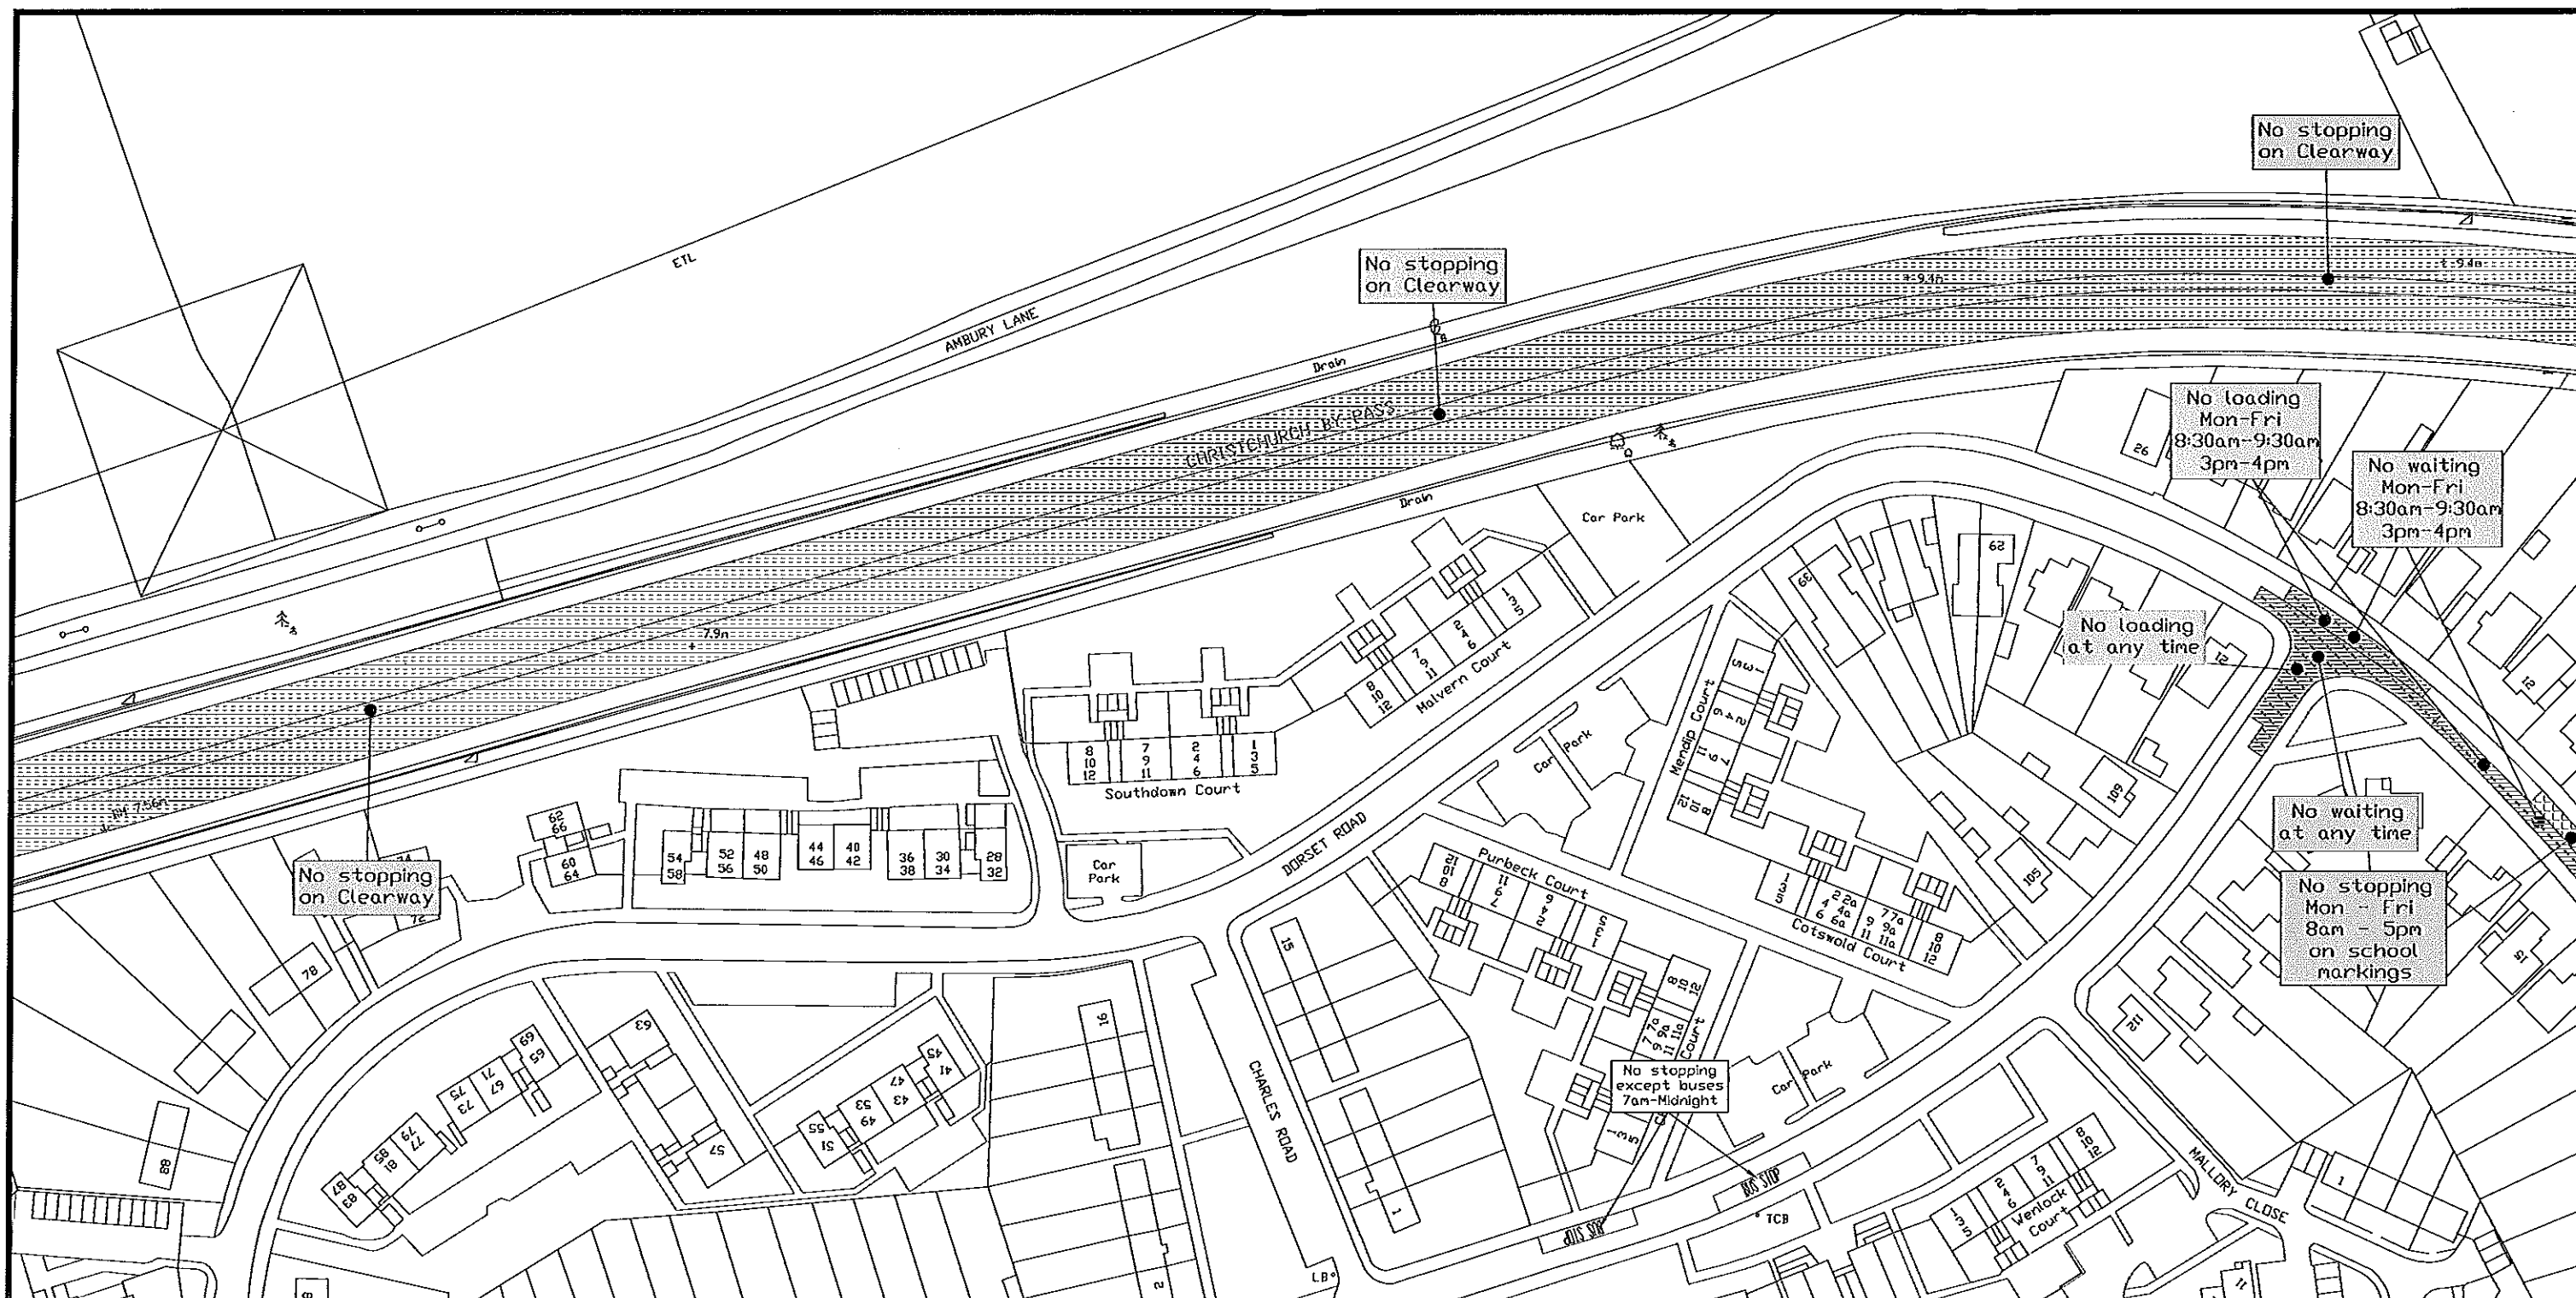

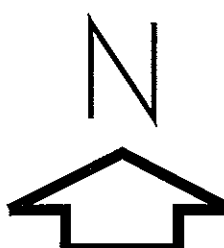

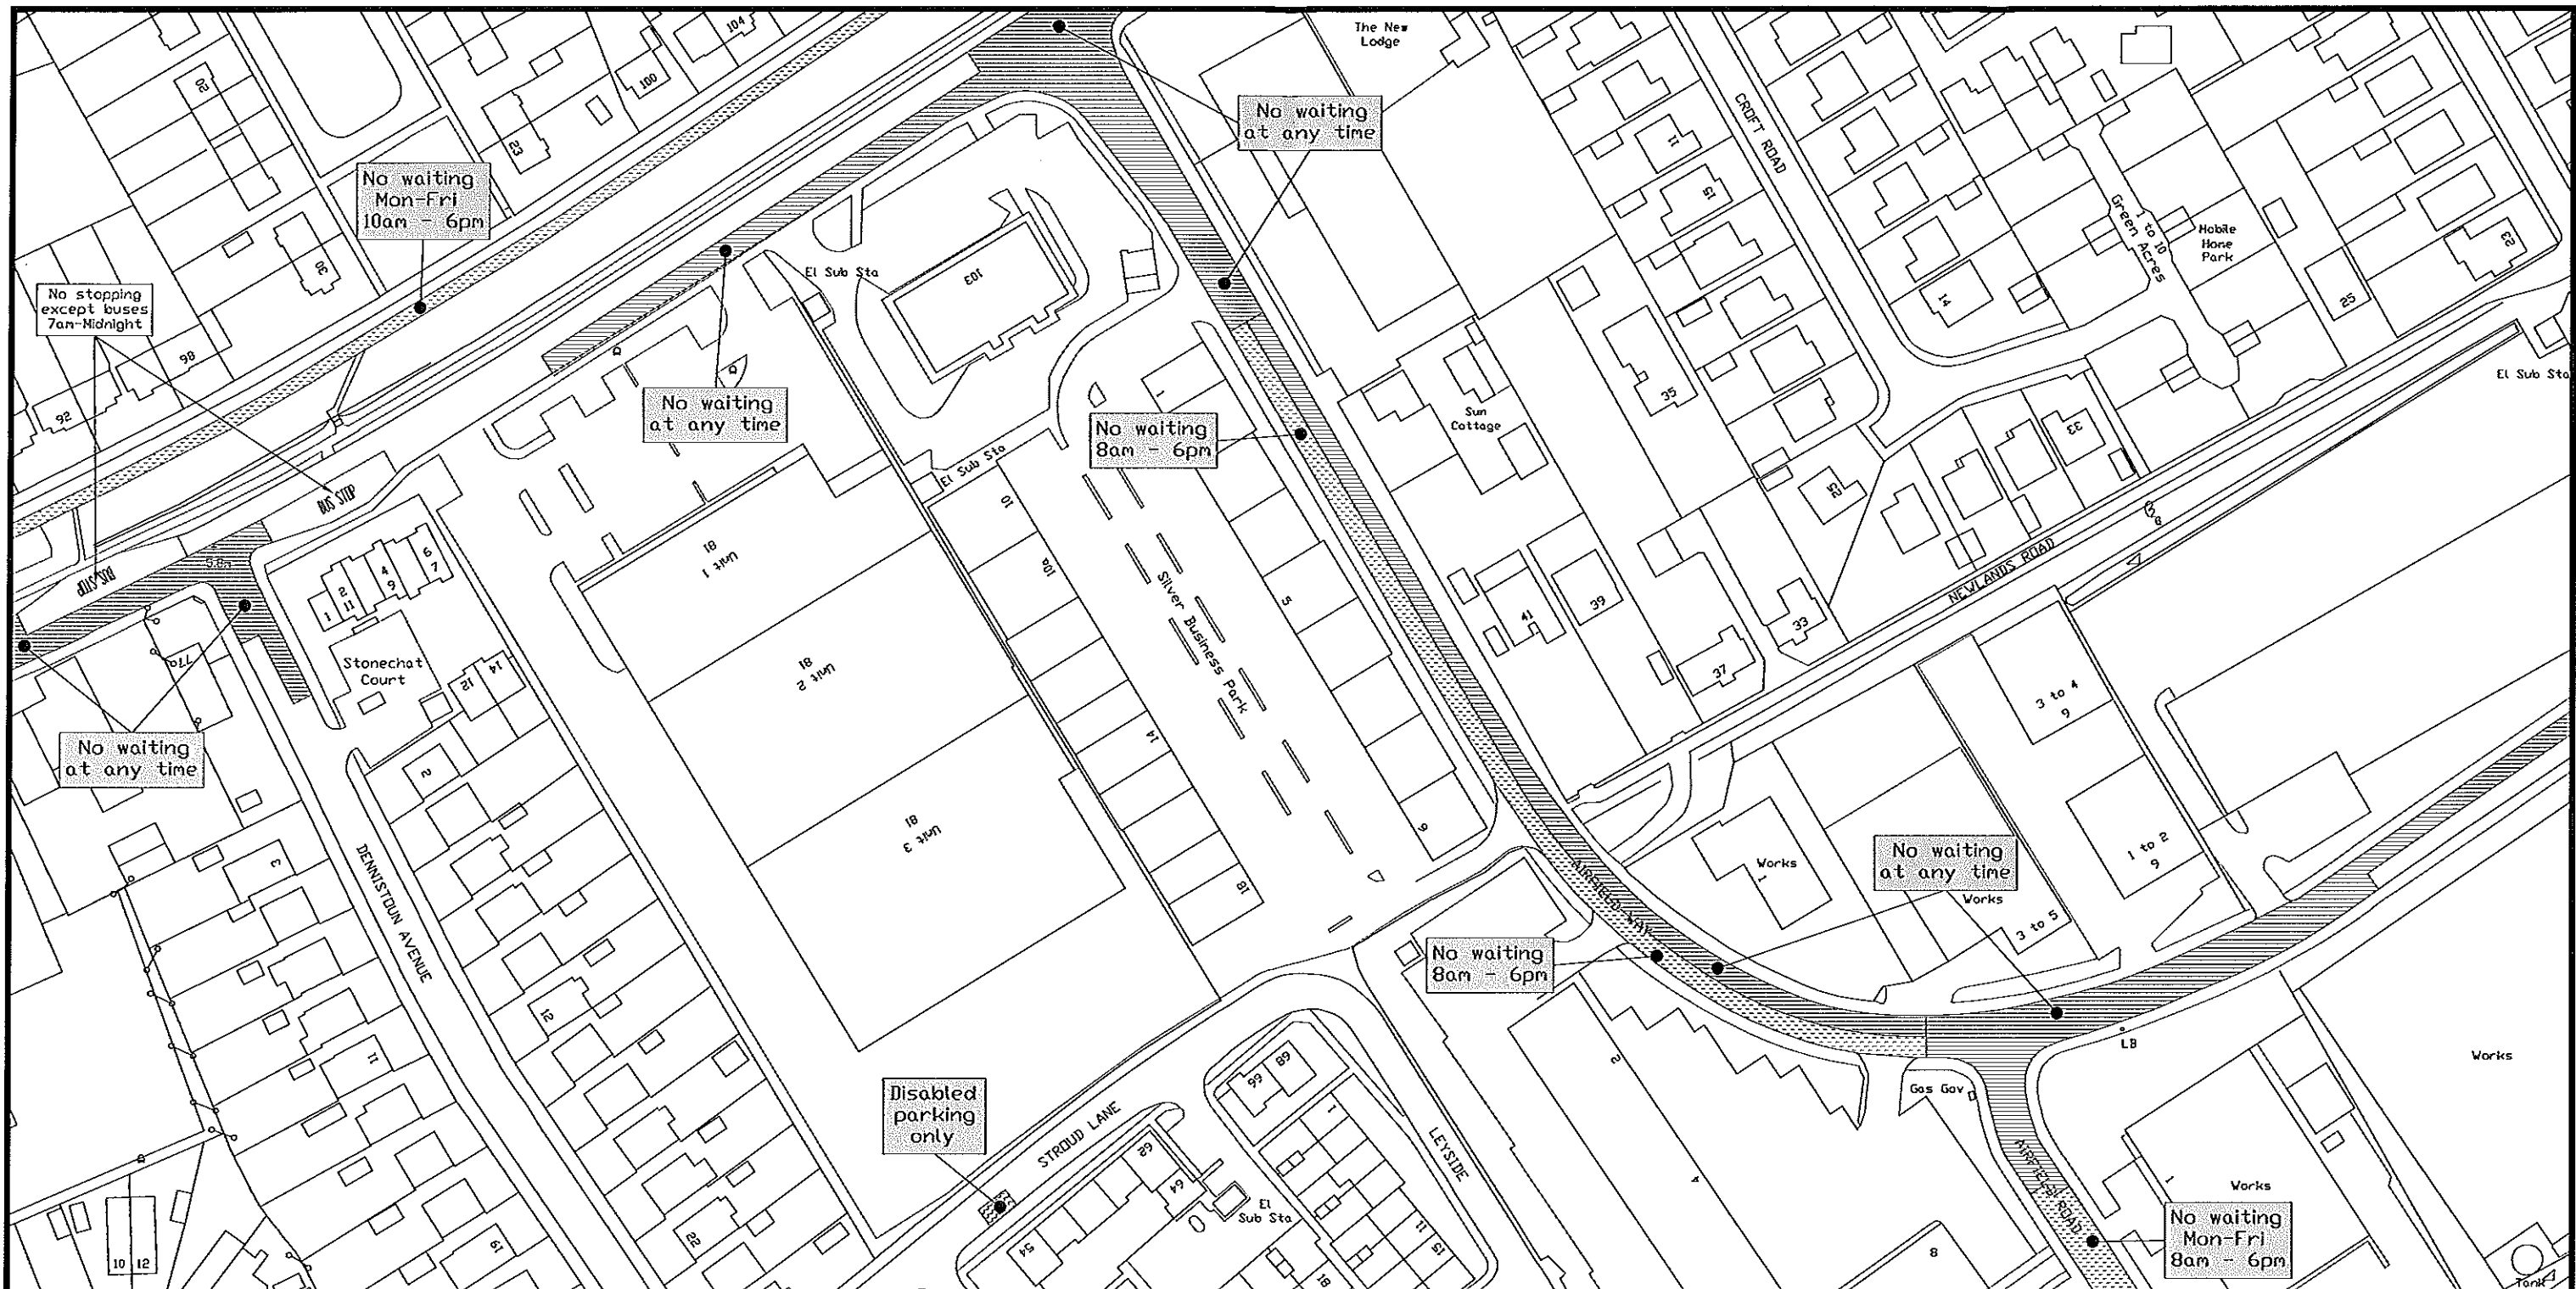
Sheet Revision Number	4	THE BOROUGH OF CHRISTCHURCH (VARIOUS ROADS AND PARKING PLACES) (CONSOLIDATION OF ORDERS MADE FOR WAITING AND ON STREET PARKING PLACES) (VARIATION NO 1) ORDER 2013		Christchurch Borough Council, Civic Offices, Bridge Street, Christchurch, Dorset BH23 1AZ Head of Environmental Services Lindsay Cass	
Sheet Active From Date	25.03.13				
Scale	1:1250	Area Code	SZ1793NEN	© Crown Copyright and Datatbase Right 2013 Ordnance Survey No.100024379. Unauthorized reproduction infringes Crown Copyright and may lead to prosecution or civil proceedings.	
Cad Ref	H:\COM\HighwaysAgency_DCC\CONSOLIDATED_ORDER\2013\Prints\SZ1793-REV4-2013.dwg		Page 221		

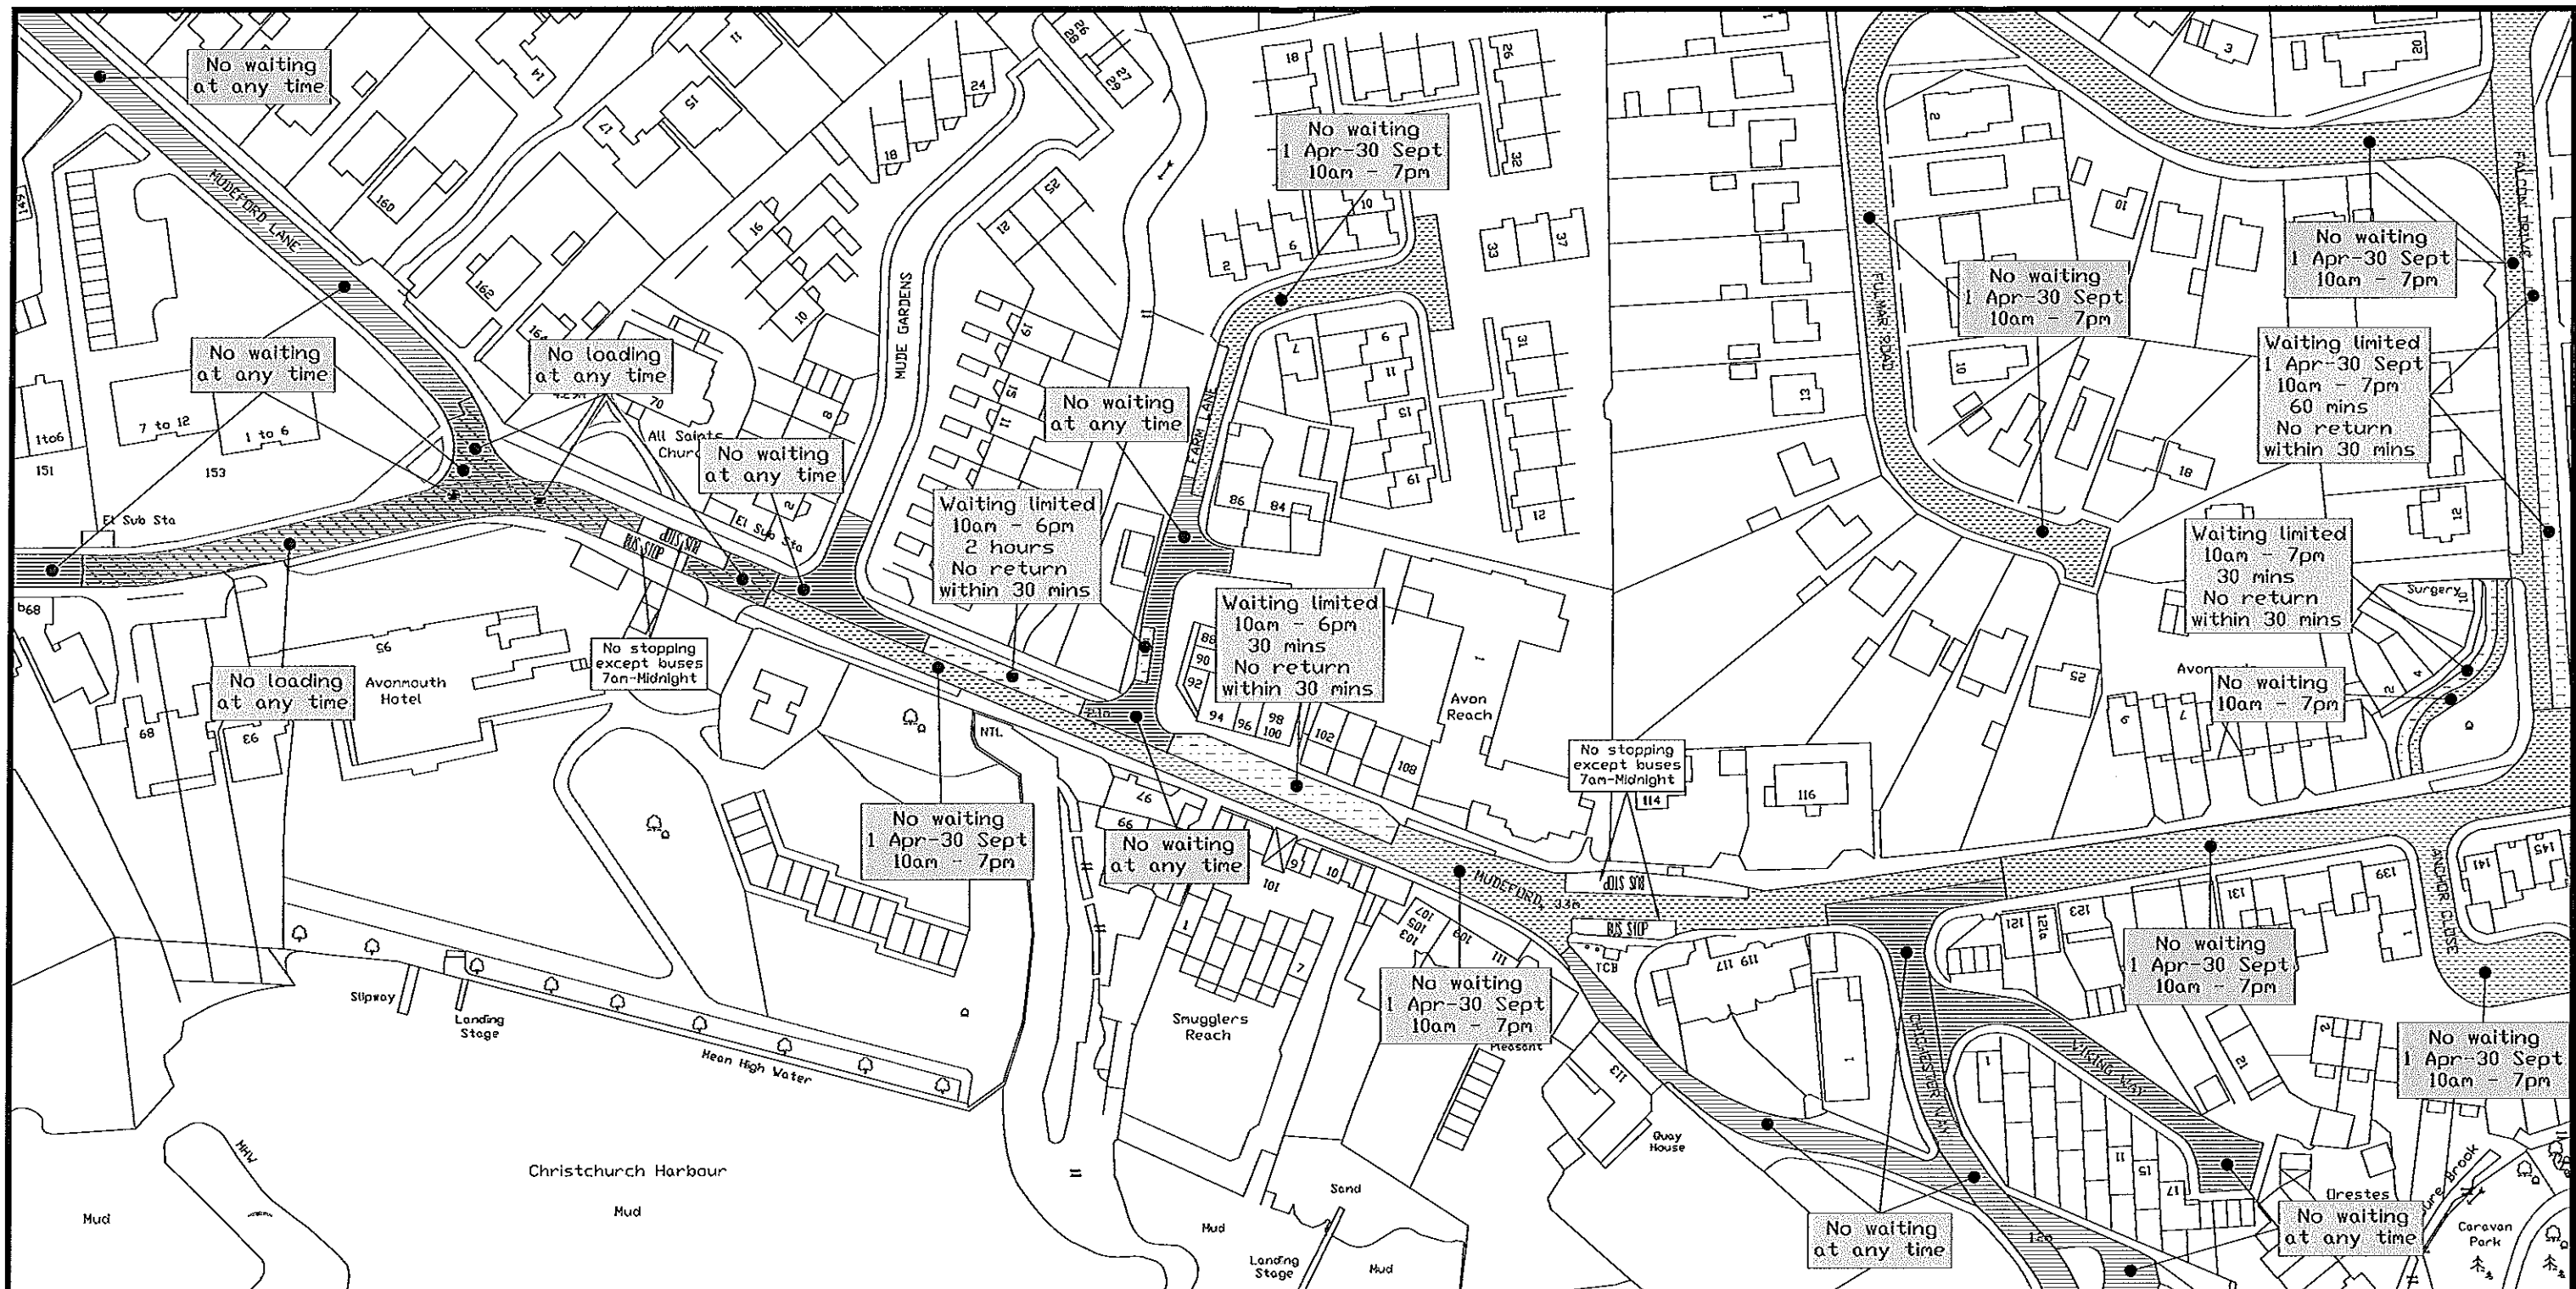



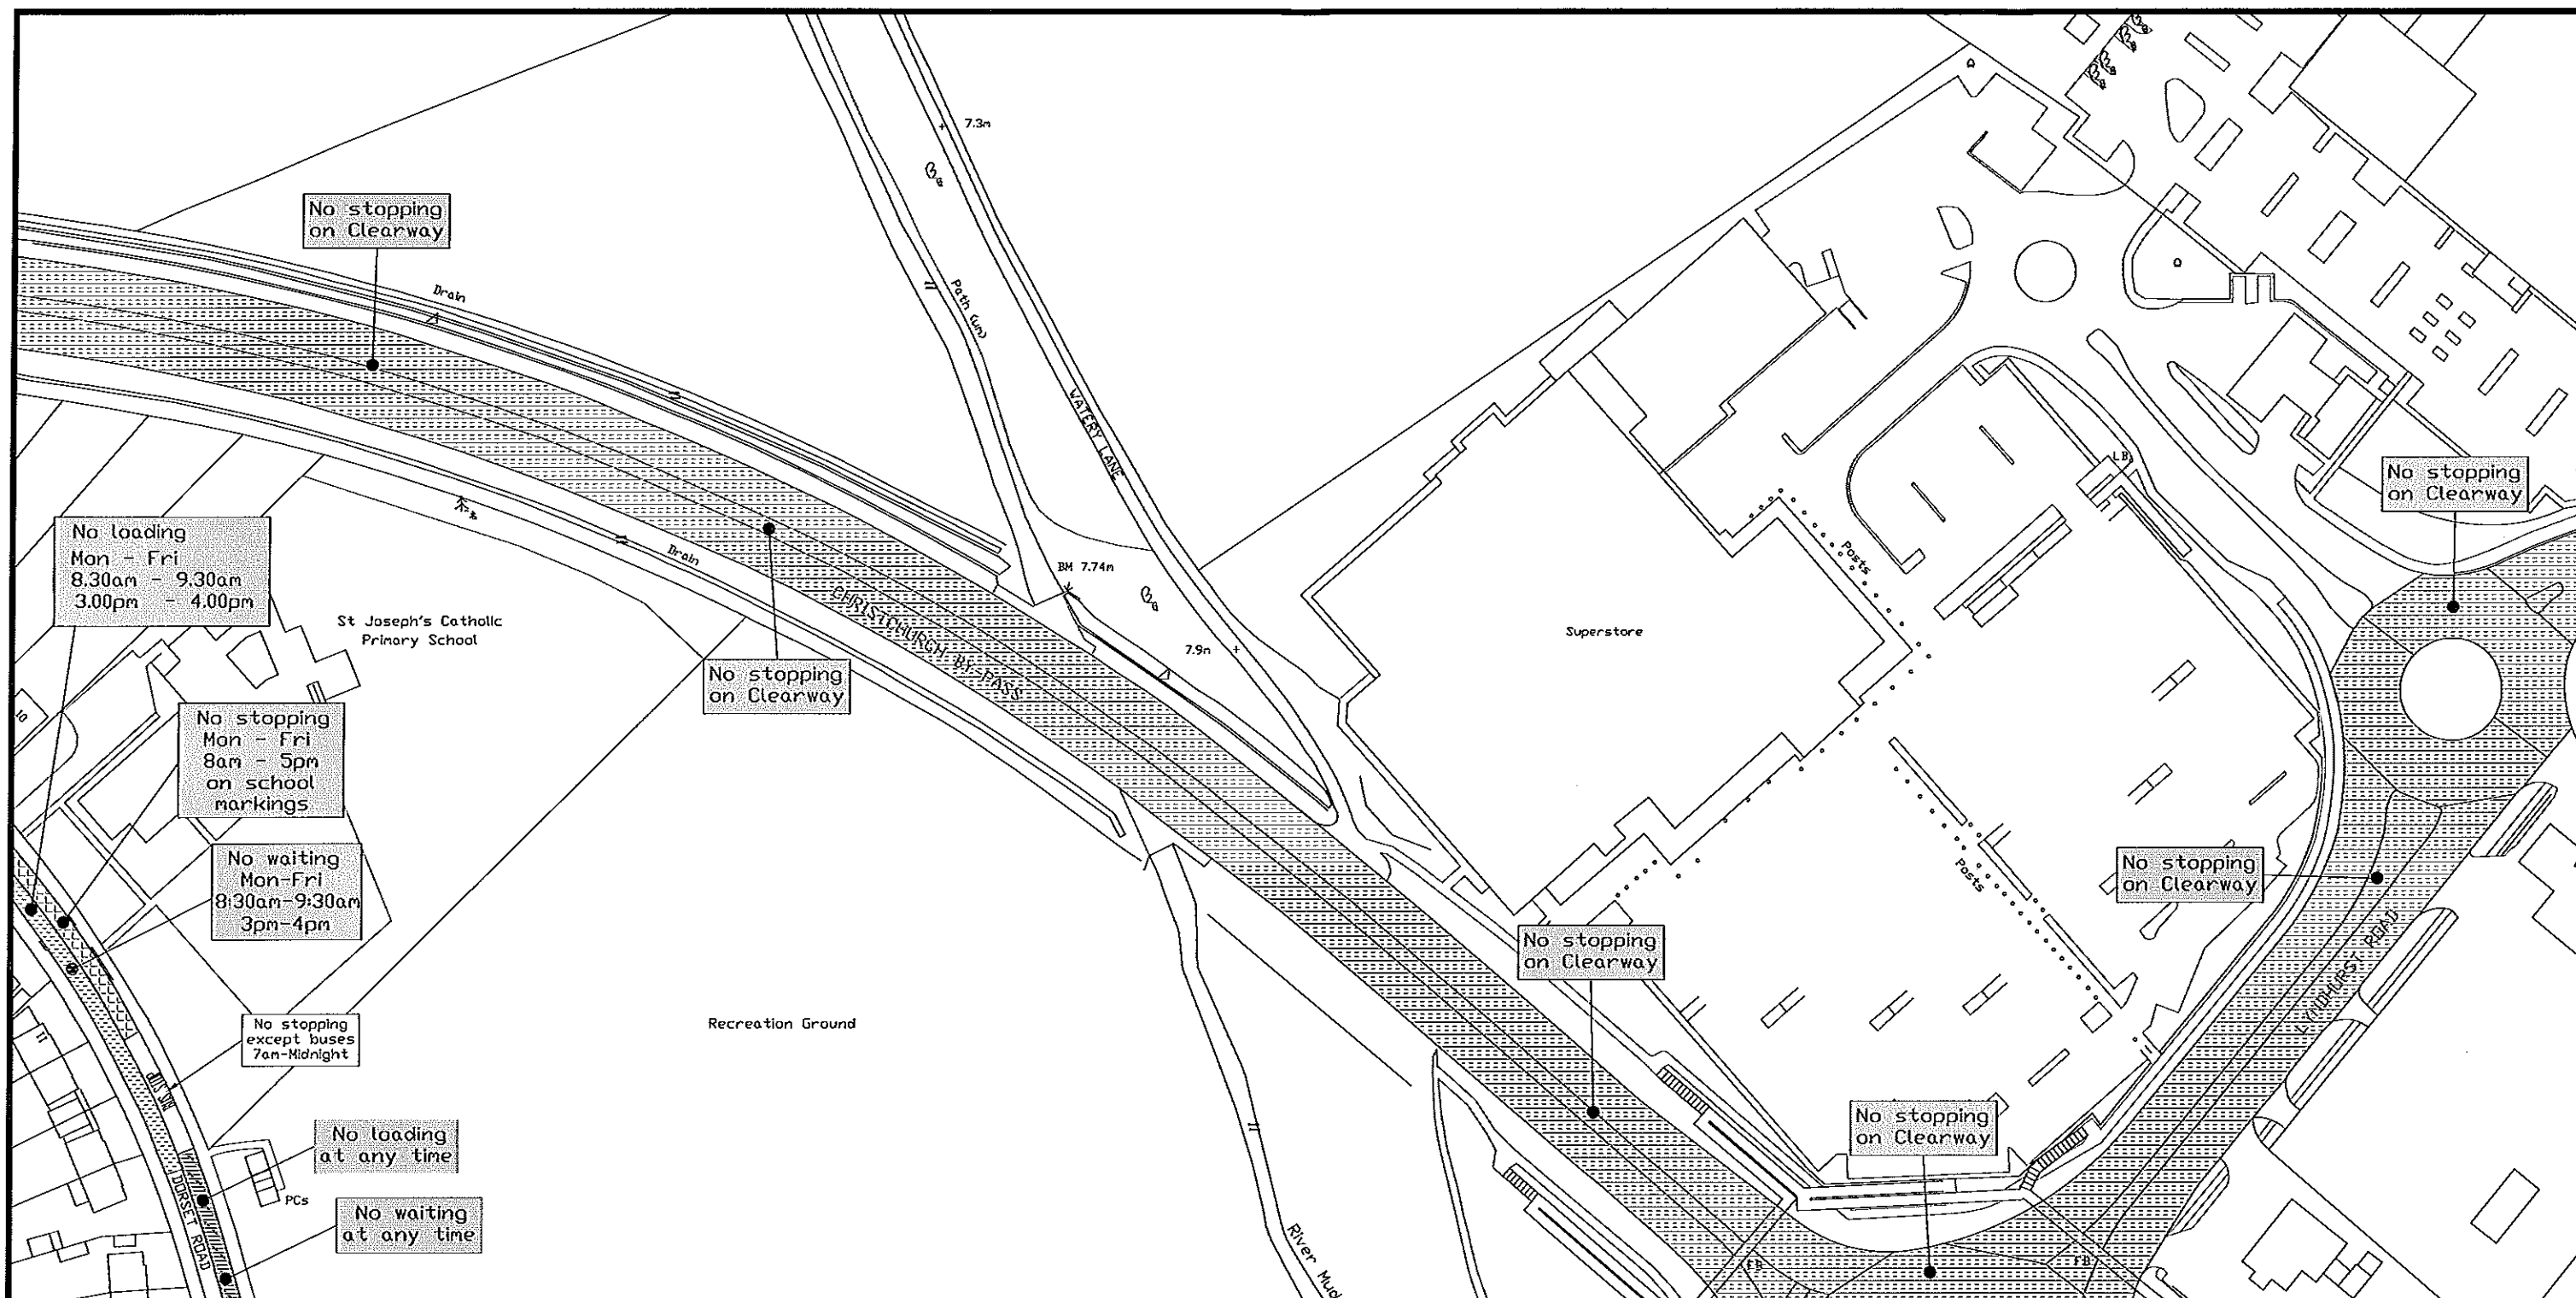
Sheet Revision Number	3	<p>THE BOROUGH OF CHRISTCHURCH (VARIOUS ROADS AND PARKING PLACES) (CONSOLIDATION OF ORDERS MADE FOR WAITING AND ON STREET PARKING PLACES) (VARIATION NO 1) ORDER 2013</p>	<p>N</p>	<p>Christchurch Borough Council, Civic Offices, Bridge Street, Christchurch, Dorset BH23 1AZ</p> <p>Head of Environmental Services Lindsay Cass</p> <p><i>Christchurch</i> Borough Council</p>
Sheet Active From Date	25.03.13			
Scale	1:1250			
Cad Ref	H:\COM\HighwaysAgency_DCC\CONSOLIDATED_ORDER\2013\Prints\SZ1793-REV4-2013.dwg	Area Code	SZ1793SES	<p>Page 226</p> <p>© Crown Copyright and Datatbase Right 2013 Ordnance Survey No.100024379. Unauthorized reproduction infringes Crown Copyright and may lead to prosecution or civil proceedings.</p>




Sheet Revision Number	4	THE BOROUGH OF CHRISTCHURCH (VARIOUS ROADS AND PARKING PLACES) (CONSOLIDATION OF ORDERS MADE FOR WAITING AND ON STREET PARKING PLACES) (VARIATION NO 1) ORDER 2013	<div>N</div> <div></div>	Christchurch Borough Council, Civic Offices, Bridge Street, Christchurch, Dorset BH23 1AZ Head of Environmental Services Lindsay Cass	
Sheet Active From Date	25.03.13				
Scale	1:1250				
Area Code		SZ1892SWS			
Cad Ref		H:\COM\HighwaysAgency_DCC\CONSOLIDATED_ORDER\2013\Prints\SZ1892-REV4-2013.dwg	Page 233	© Crown Copyright and Datatbase Right 2013 Ordnance Survey No.100024379. Unauthorized reproduction infringes Crown Copyright and may lead to prosecution or civil proceedings.	

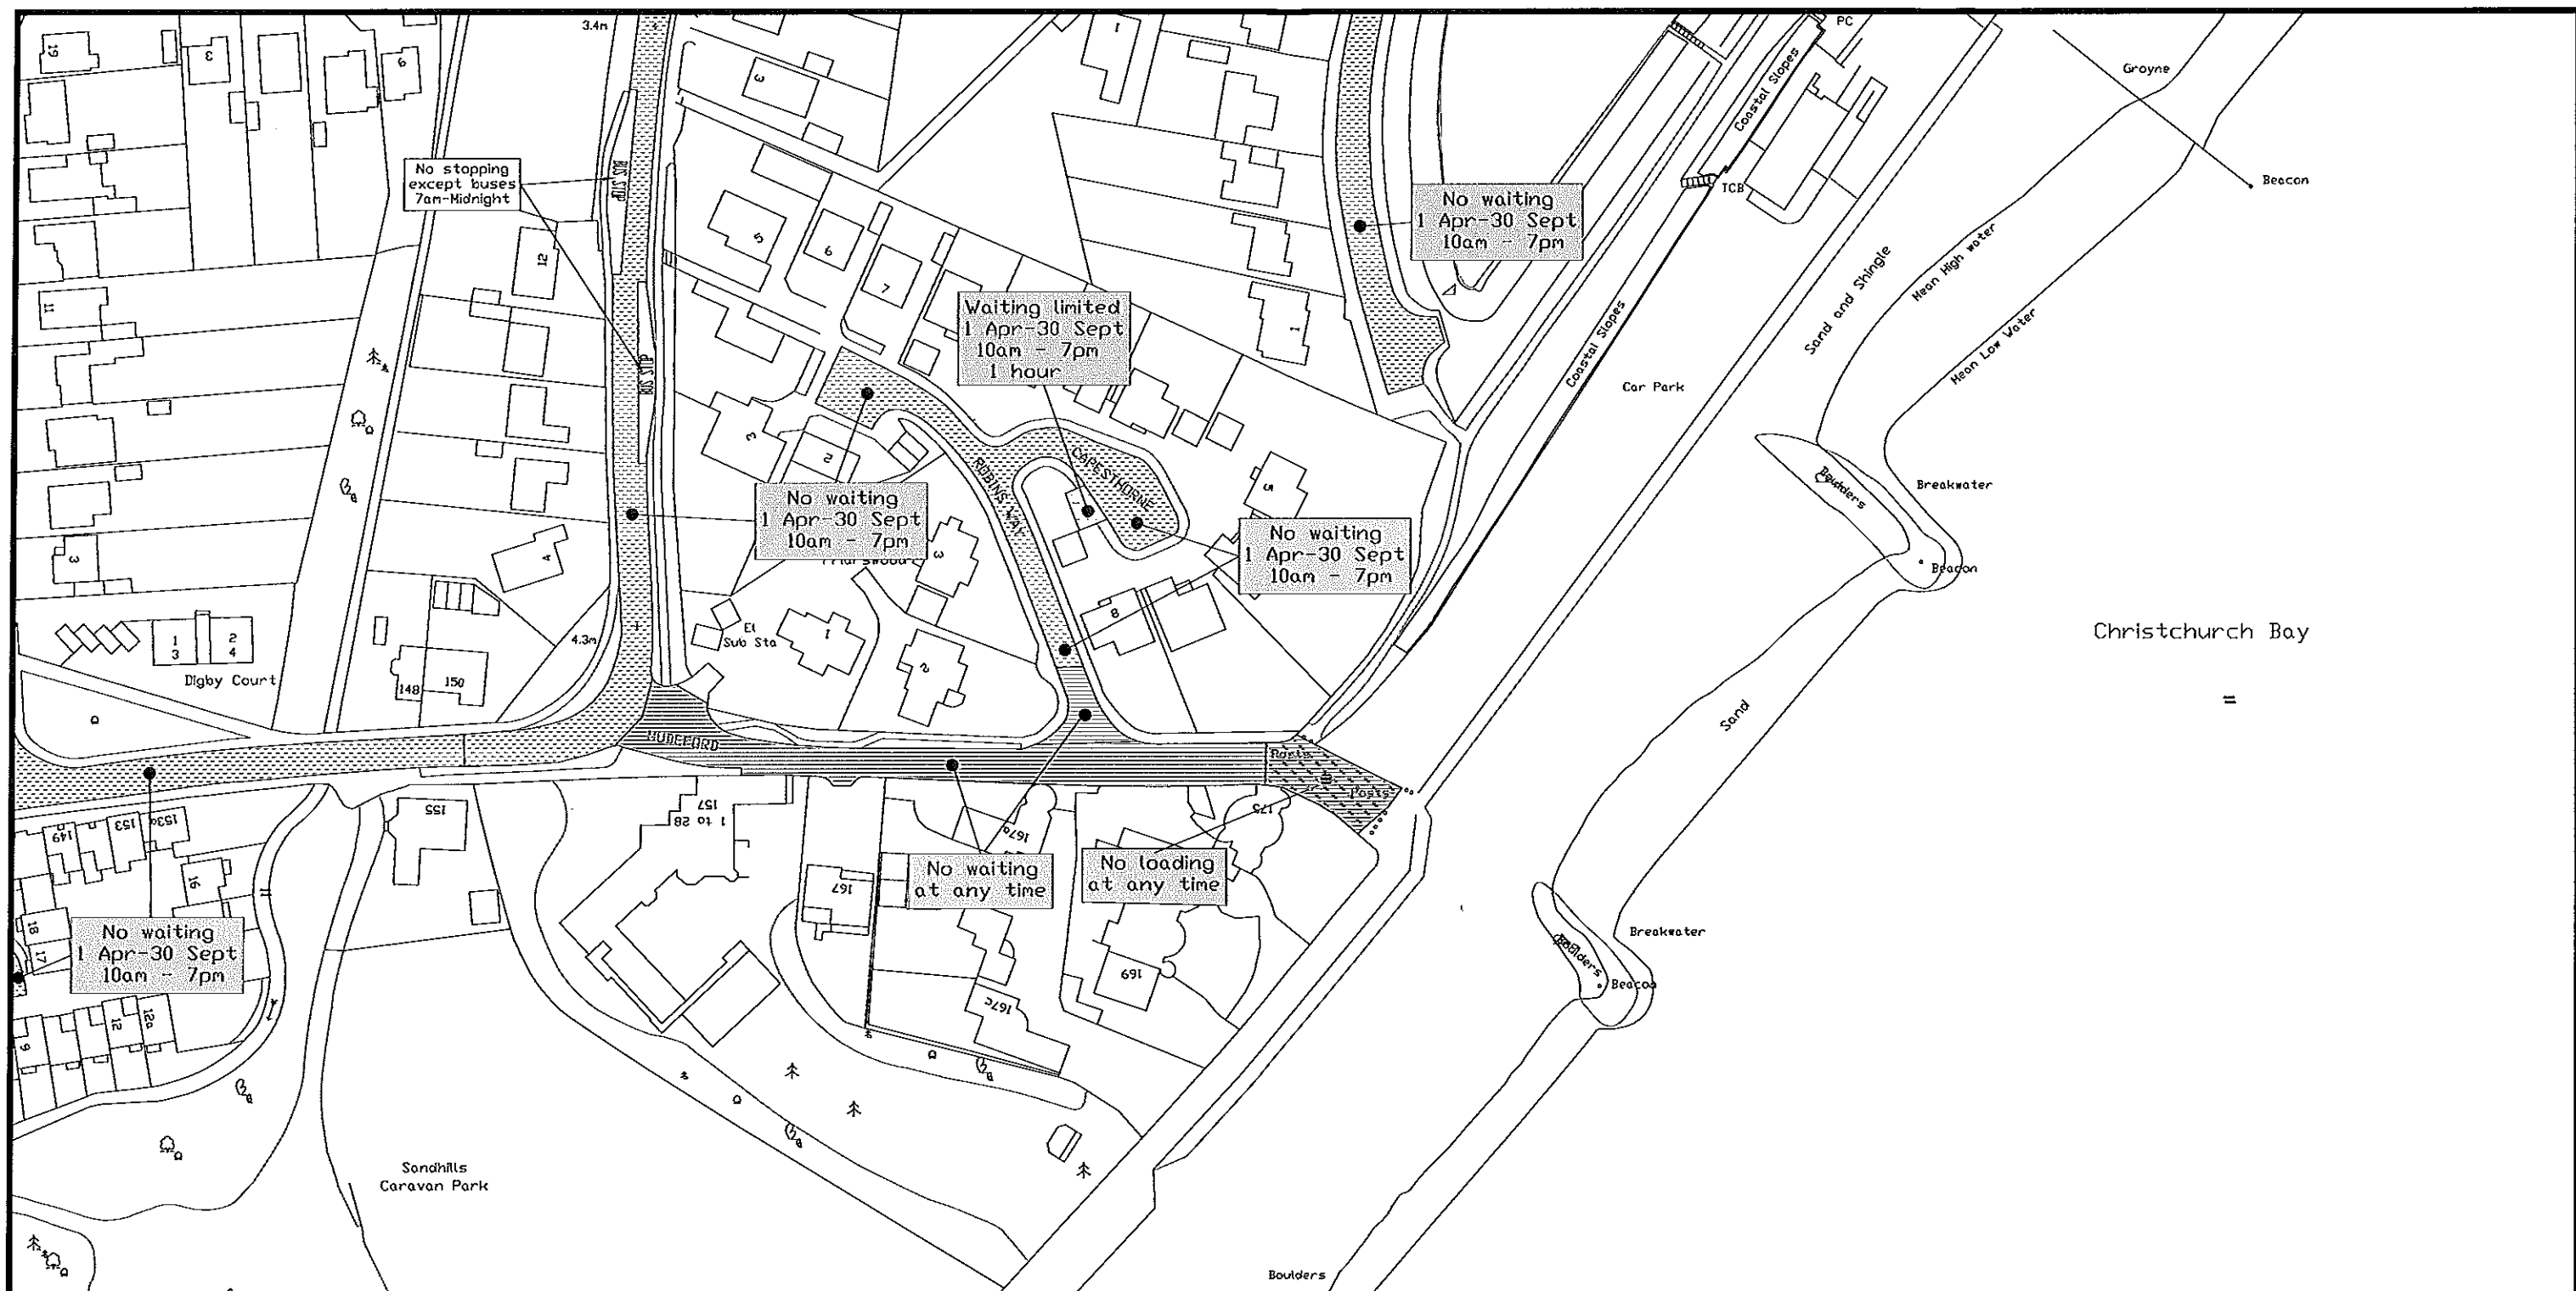


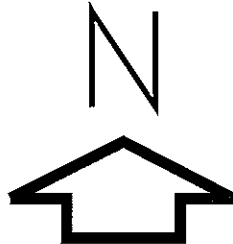
Sheet Revision Number	3	THE BOROUGH OF CHRISTCHURCH (VARIOUS ROADS AND PARKING PLACES) (CONSOLIDATION OF ORDERS MADE FOR WAITING AND ON STREET PARKING PLACES) (VARIATION NO 1) ORDER 2013		Christchurch Borough Council, Civic Offices, Bridge Street, Christchurch, Dorset BH23 1AZ Head of Environmental Services Lindsay Cass	
Sheet Active From Date	25.03.13				
Scale	1:1250	Area Code	SZ1892SES	Page 235	© Crown Copyright and Datatbase Right 2013 Ordnance Survey No.100024379. Unauthorized reproduction infringes Crown Copyright and may lead to prosecution or civil proceedings.
Cad Ref		H:\LTS\CAD\Drawings\CadC\workspace\Prints - 20080701\SZ1892-REV0-20080701.dwg			





Sheet Revision Number	3	<p>THE BOROUGH OF CHRISTCHURCH (VARIOUS ROADS AND PARKING PLACES) (CONSOLIDATION OF ORDERS MADE FOR WAITING AND ON STREET PARKING PLACES) (VARIATION NO 1) ORDER 2013</p>	<p>N</p>	<p>Christchurch Borough Council, Civic Offices, Bridge Street, Christchurch, Dorset BH23 1AZ</p> <p>Head of Environmental Services Lindsay Cass</p>
Sheet Active From Date	25.03.13			
Scale	1:1250			
Cad Ref	H:\LTS\CAD\Drawings\CadC\workspace\Prints - 20080701\SZ1893-REV0-20080701.dwg	Area Code	SZ1893NWN	<p>© Crown Copyright and Datatbase Right 2013 Ordnance Survey No.100024379. Unauthorized reproduction infringes Crown Copyright and may lead to prosecution or civil proceedings.</p>

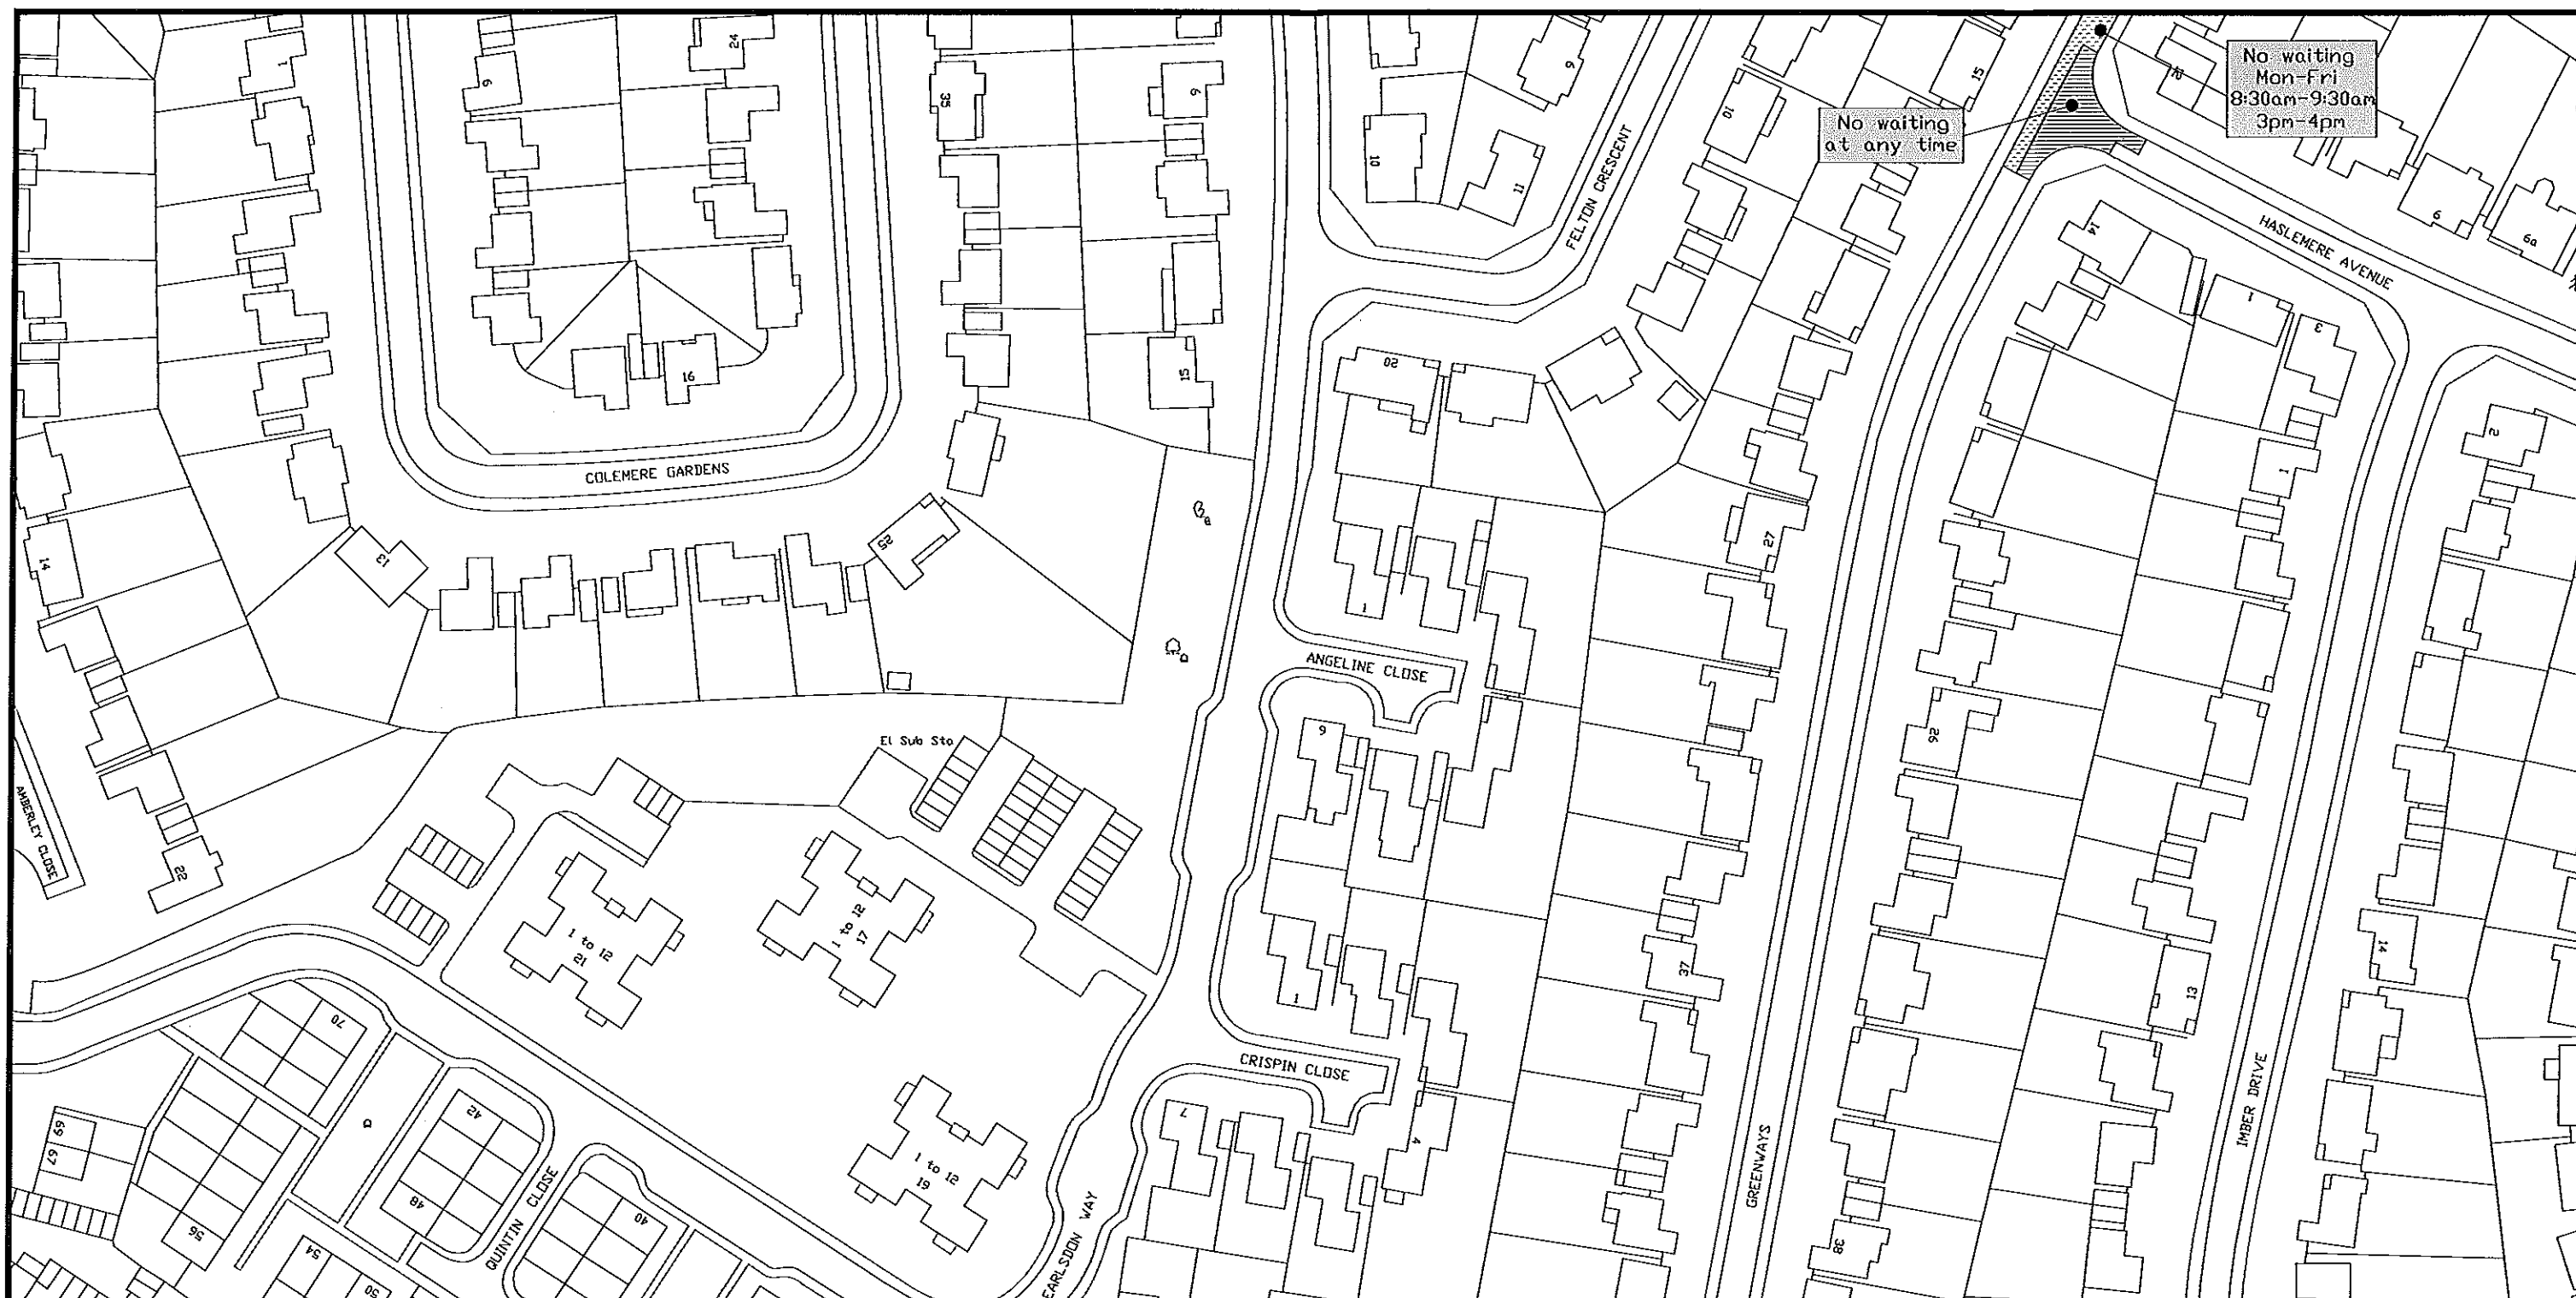

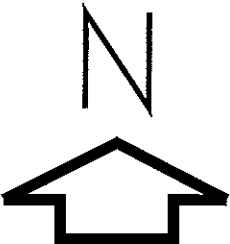Sheet Revision Number	1	THE BOROUGH OF CHRISTCHURCH (VARIOUS ROADS AND PARKING PLACES) (CONSOLIDATION OF ORDERS MADE FOR WAITING AND ON STREET PARKING PLACES) (VARIATION NO 1) ORDER 2013		Christchurch Borough Council, Civic Offices, Bridge Street, Christchurch, Dorset BH23 1AZ Head of Environmental Services Lindsay Cass	
Sheet Active From Date	25.03.13				
Scale	1:1250				
Cad Ref			Page 263	© Crown Copyright and Datatbase Right 2013 Ordnance Survey No.100024379. Unauthorized reproduction infringes Crown Copyright and may lead to prosecution or civil proceedings.	
H:\COM\HighwaysAgency_DCC\CONSOLIDATED_ORDER\2013\Prints\SZ2093-REV2-2013.dwg					

© Crown Copyright and Database Right 2013 Ordnance Survey
 No.100024379. Unauthorized reproduction infringes Crown Copyright and may
 lead to prosecution or civil proceedings.

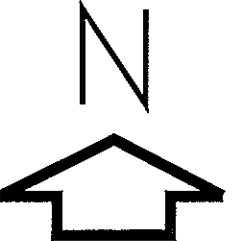

Sheet Revision Number	2	THE BOROUGH OF CHRISTCHURCH (VARIOUS ROADS AND PARKING PLACES) (CONSOLIDATION OF ORDERS MADE FOR WAITING AND ON STREET PARKING PLACES) (VARIATION NO 1) ORDER 2013		Christchurch Borough Council, Civic Offices, Bridge Street, Christchurch, Dorset BH23 1AZ Head of Environmental Services Lindsay Cass	
Sheet Active From Date	25.03.13				
Scale	1:1250	Area Code SZ2193SEN			
Cad Ref H:\COM\HighwaysAgency_DCC\CONSOLIDATED_ORDER\2013\Prints\SZ2193-REV6-2012.dwg			Page 278	© Crown Copyright and Datatbase Right 2013 Ordnance Survey No.100024379. Unauthorized reproduction infringes Crown Copyright and may lead to prosecution or civil proceedings.	