


ALLEVIEW NORTH CAR PARK



Scale: 1:500 @ A4
 Date: 23 October 2017
 Creator: Engineering and Parking

This map is produced from Ordnance Survey material with the permission of Ordnance Survey on behalf of the Controller of Her Majesty's Stationery Office (c) Crown Copyright. Unauthorised reproduction infringes Crown copyright and may lead to prosecution or civil proceedings.
 Christchurch Borough Council. Licence: 100024379. 2017
 East Dorset District Council. Licence: 100024319. 2017



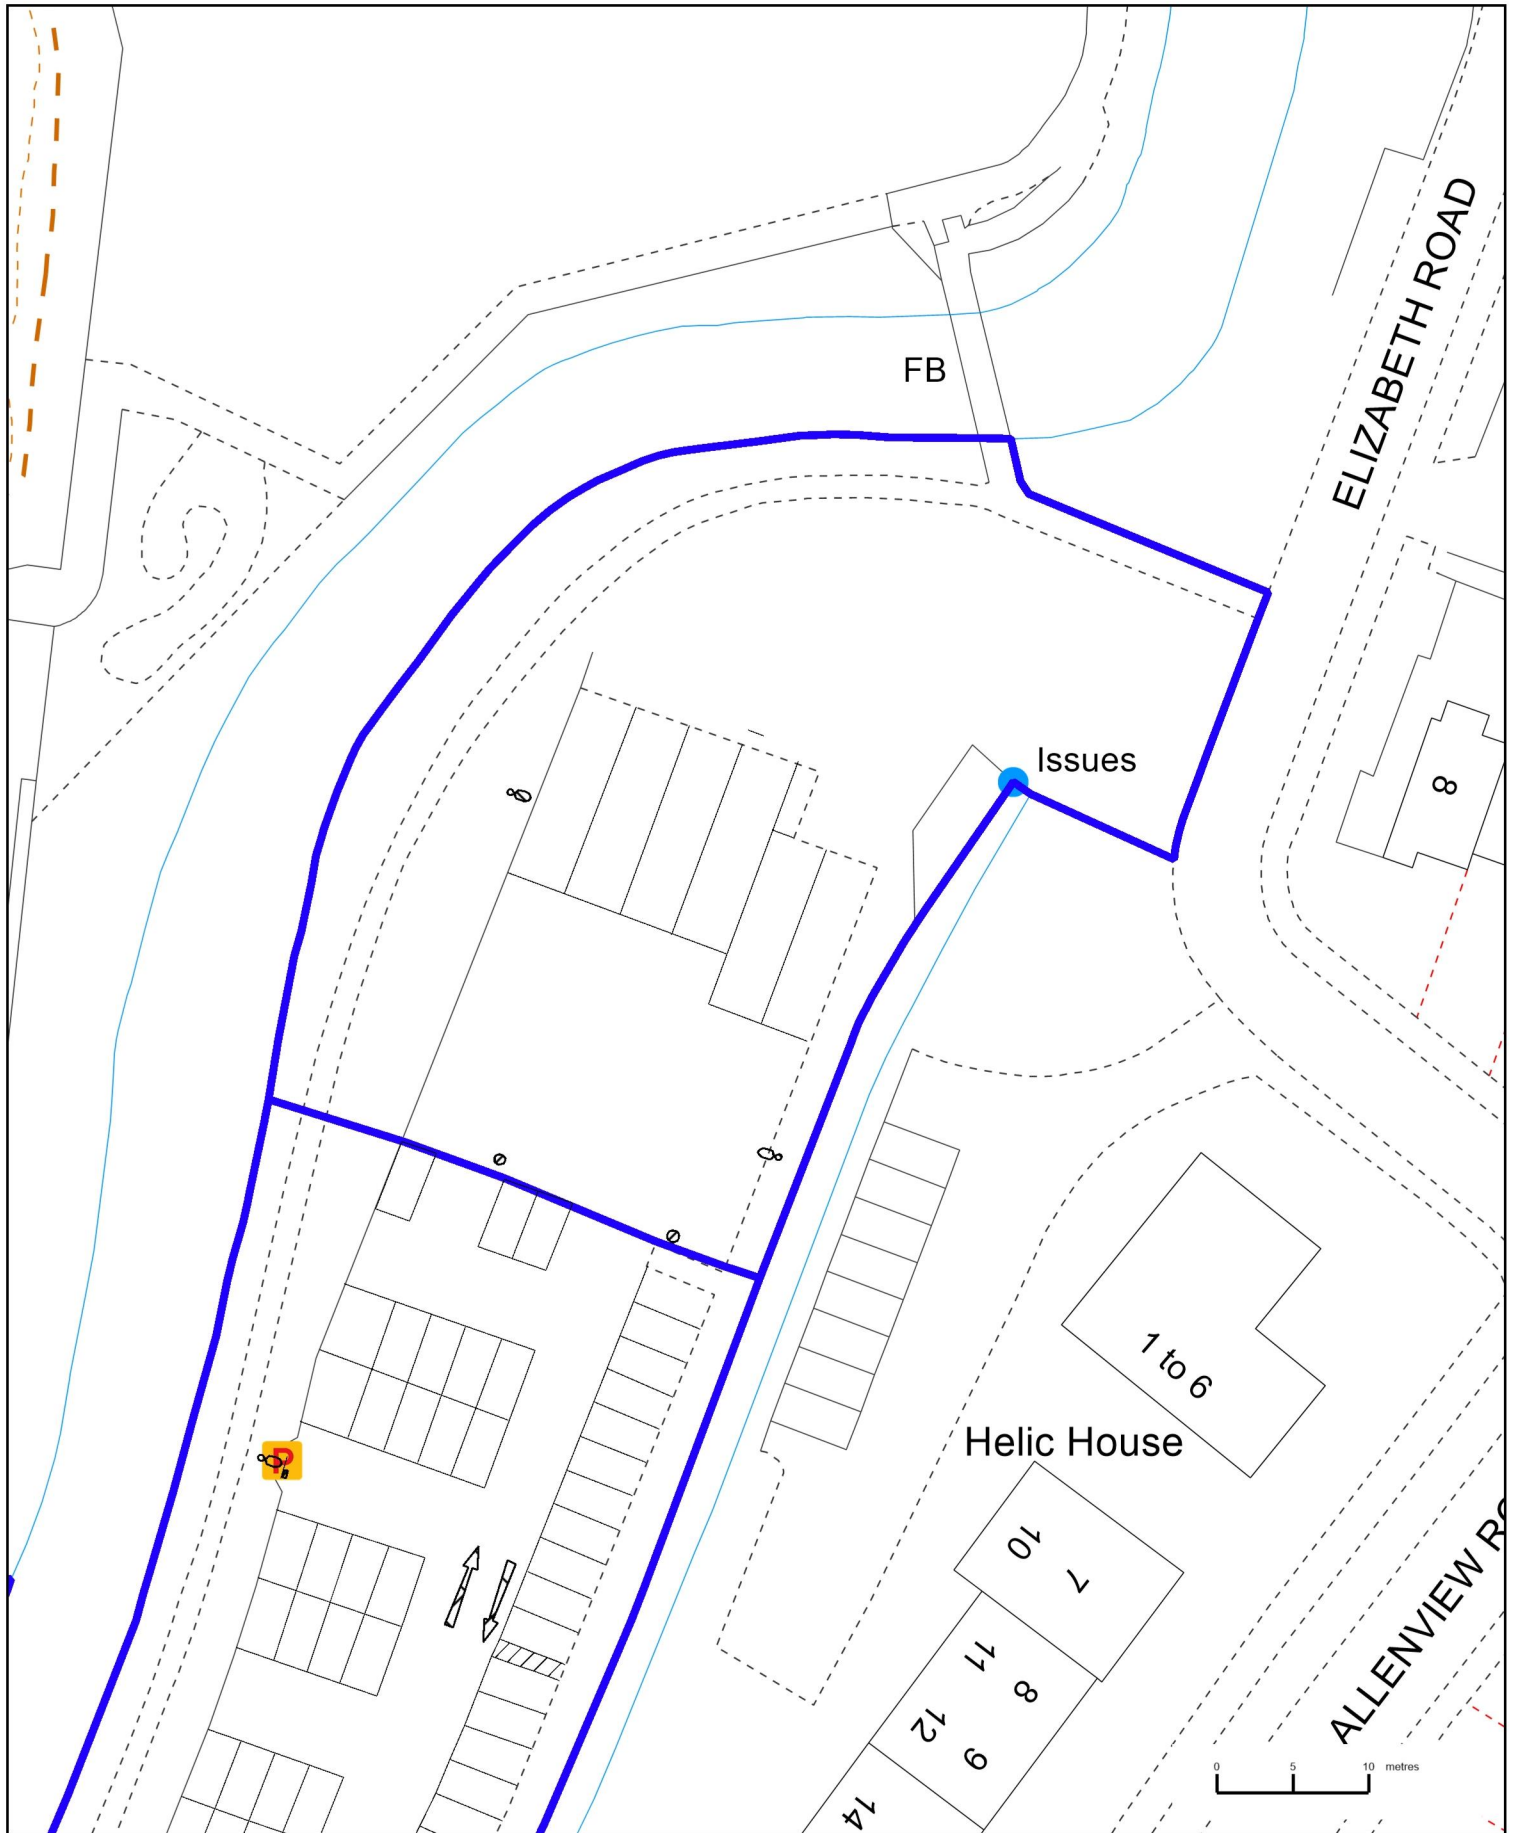


ALLENVIEW NORTH COACH PARK



Scale: 1:500 @ A4
 Date: 23 October 2017
 Creator: Engineering and Parking

This map is produced from Ordnance Survey material with the permission of Ordnance Survey on behalf of the Controller of Her Majesty's Stationery Office (c) Crown Copyright. Unauthorised reproduction infringes Crown copyright and may lead to prosecution or civil proceedings.
 Christchurch Borough Council. Licence: 100024379. 2017
 East Dorset District Council. Licence: 100024319. 2017



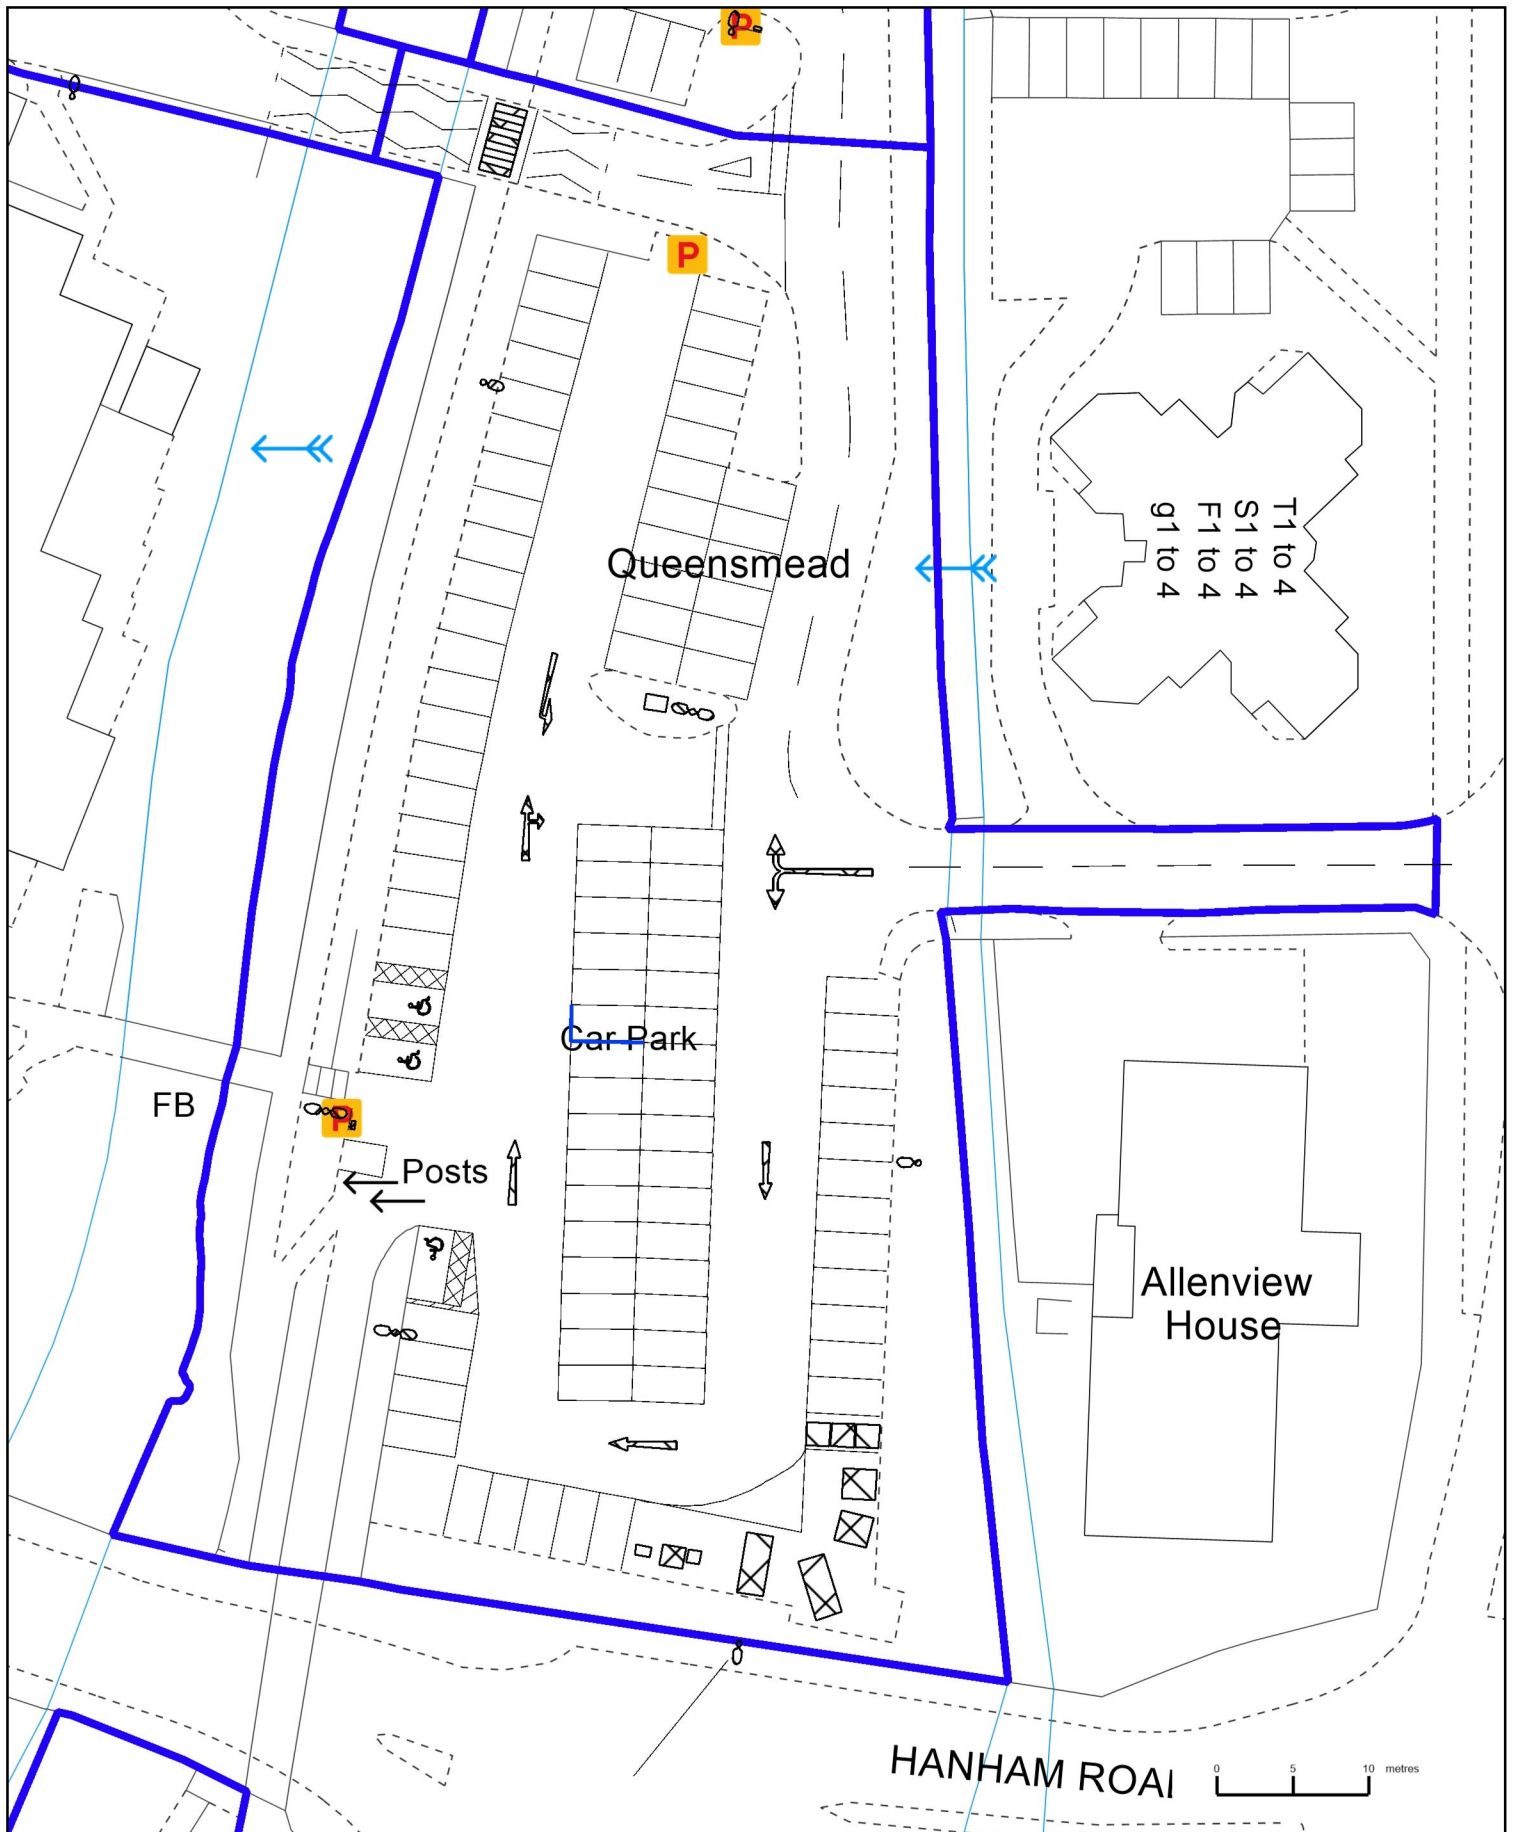

ALLENVIEW SOUTH CAR PARK




Scale: 1:500 @ A4

Date: 23 October 2017

Creator: Engineering and Parking

This map is produced from Ordnance Survey material with the permission of Ordnance Survey on behalf of the Controller of Her Majesty's Stationery Office (c) Crown Copyright. Unauthorised reproduction infringes Crown copyright and may lead to prosecution or civil proceedings.
Christchurch Borough Council. Licence: 100024379. 2017
East Dorset District Council. Licence: 100024319. 2017



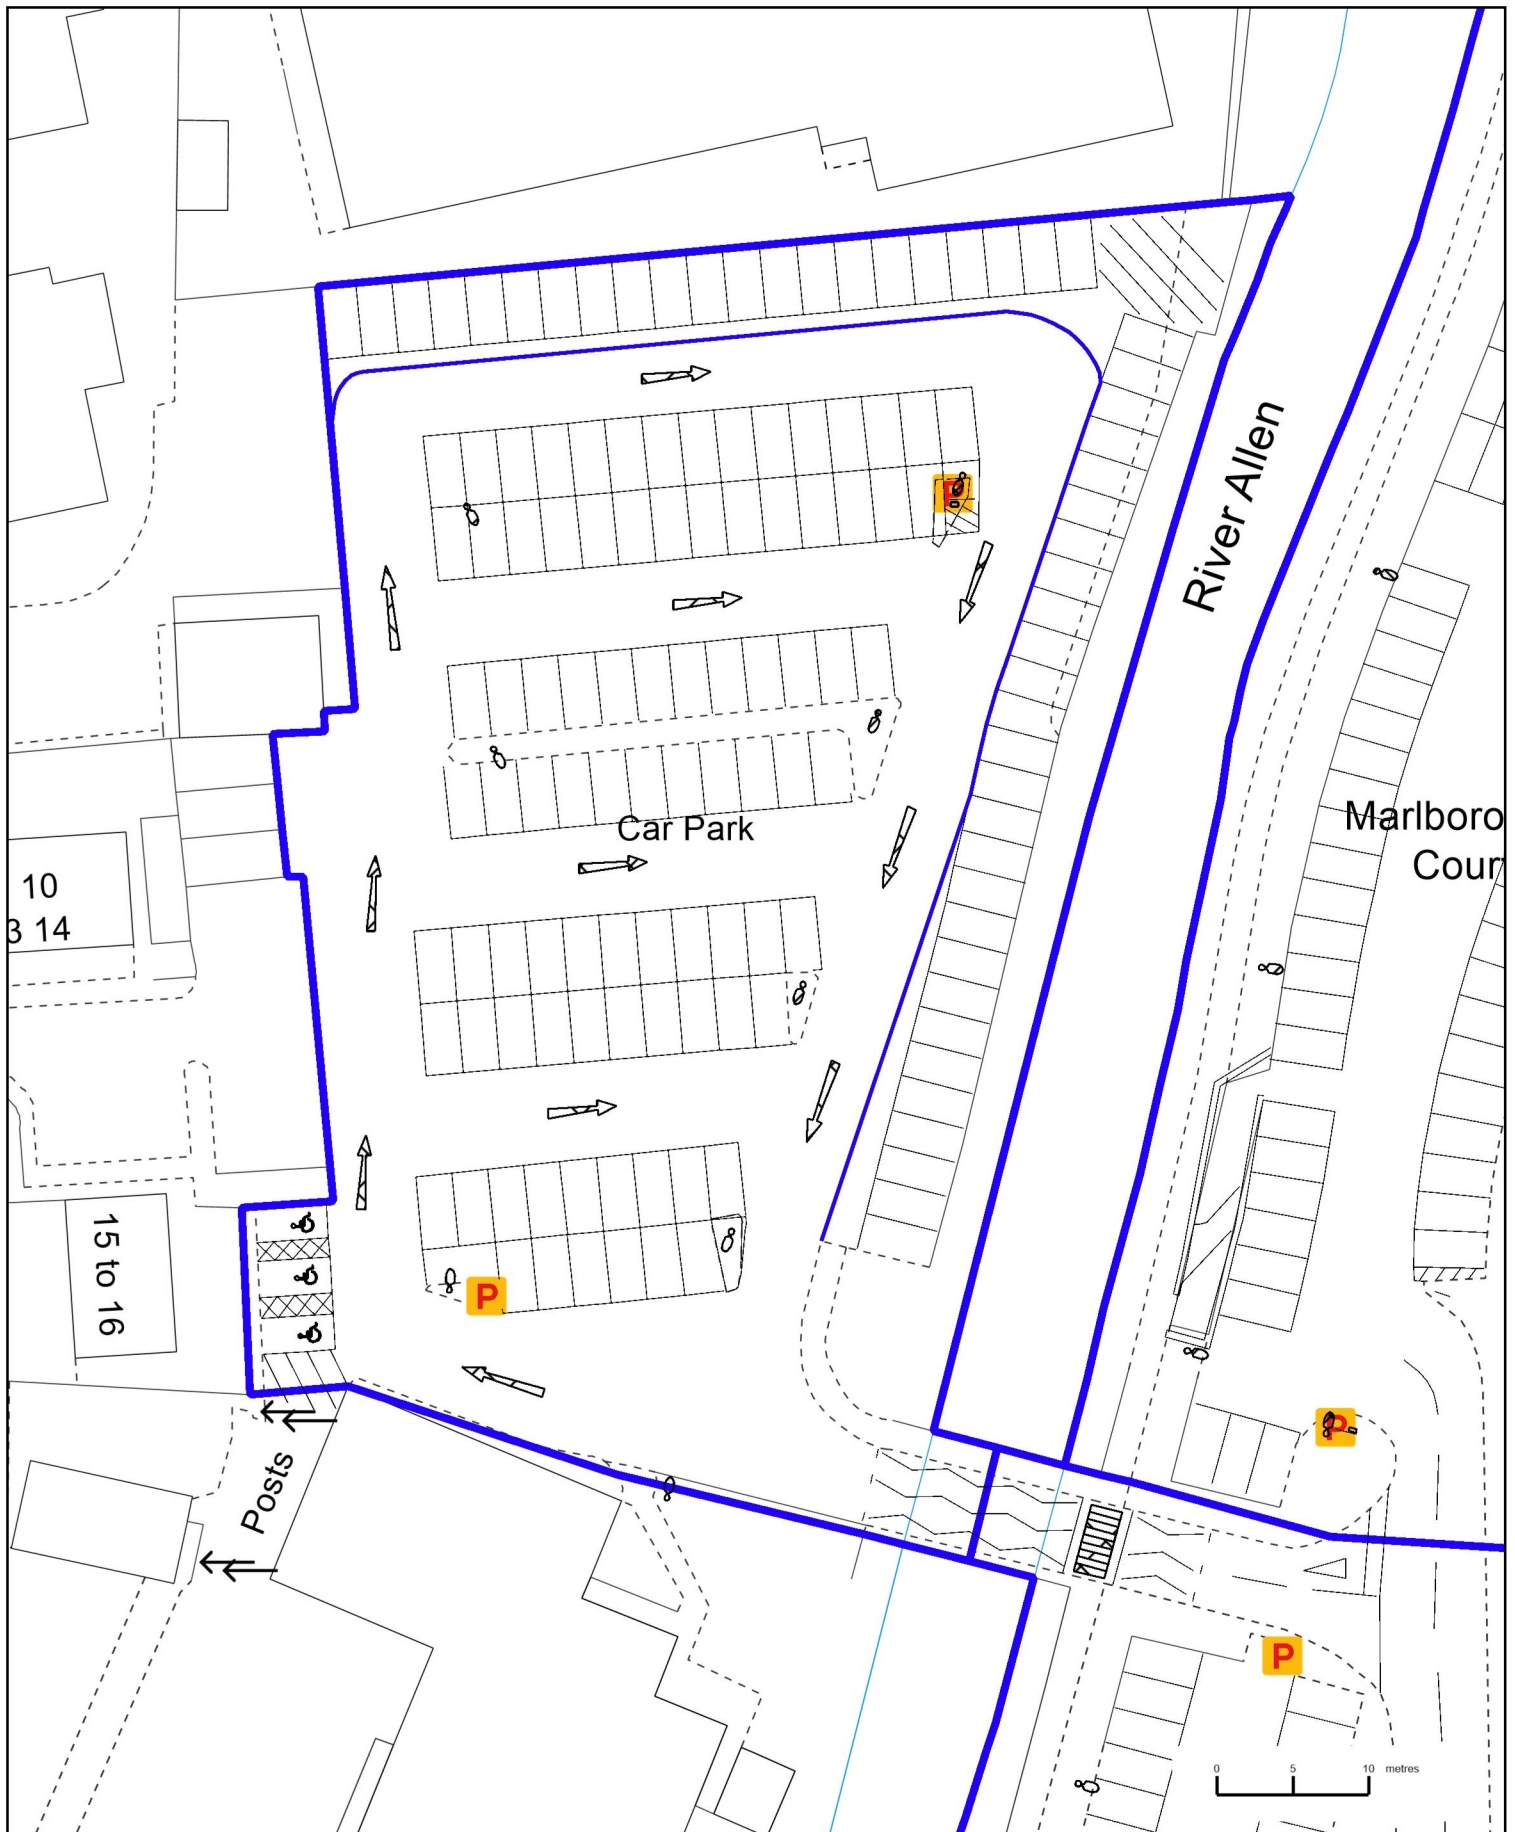

ALLENVIEW WEST CAR PARK




Scale: 1:500 @ A4

Date: 23 October 2017

Creator: Engineering and Parking

This map is produced from Ordnance Survey material with the permission of Ordnance Survey on behalf of the Controller of Her Majesty's Stationery Office (c) Crown Copyright. Unauthorised reproduction infringes Crown copyright and may lead to prosecution or civil proceedings.
Christchurch Borough Council. Licence: 100024379. 2017
East Dorset District Council. Licence: 100024319. 2017



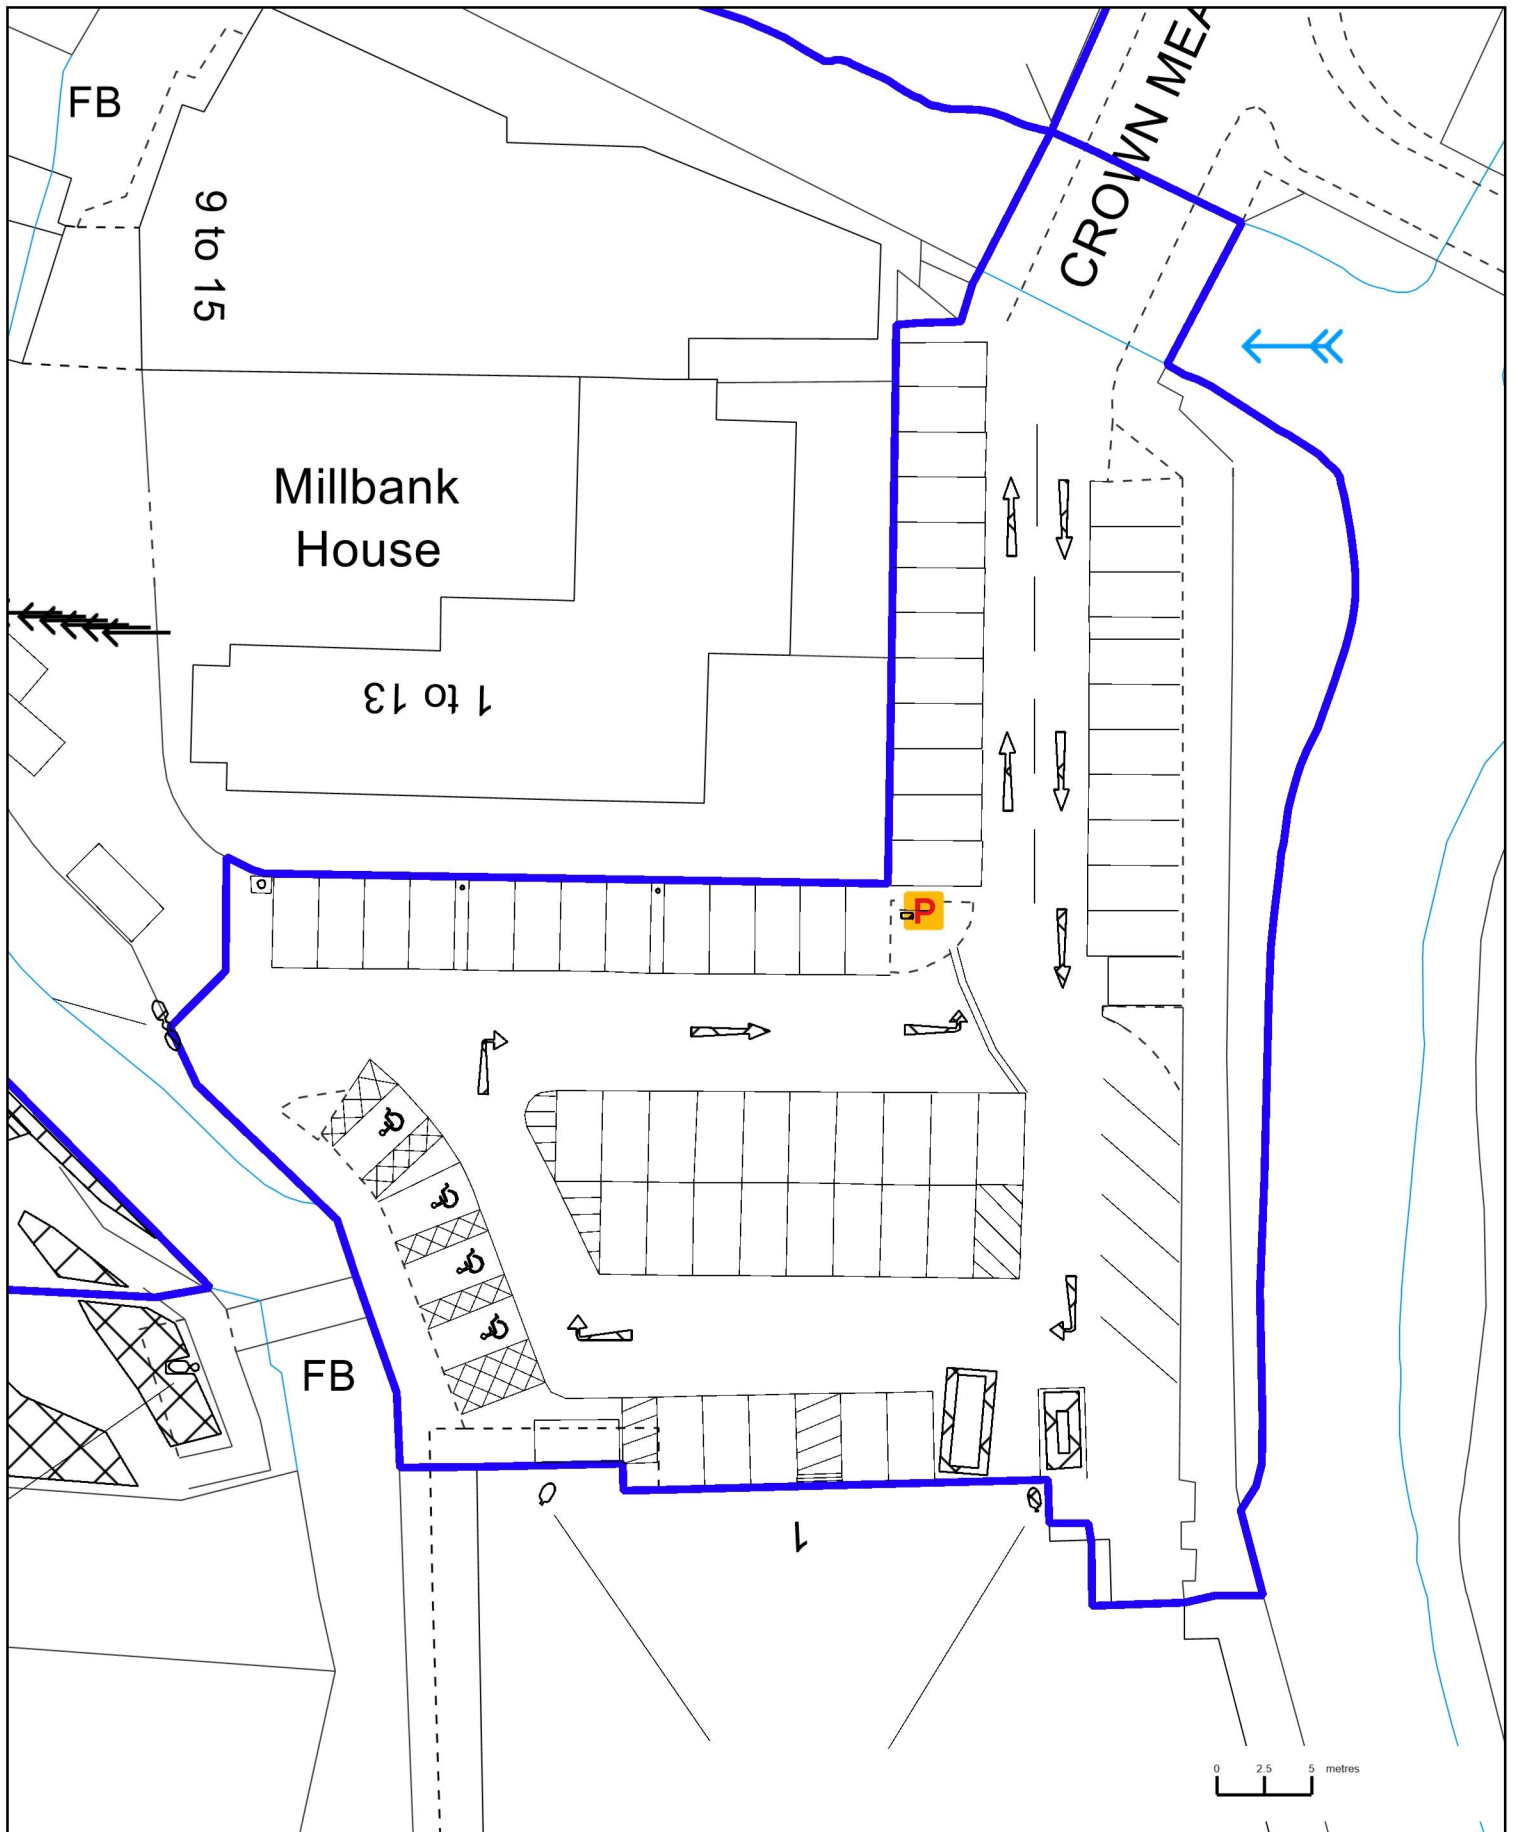

CROWN MEAD CAR PARK, WIMBORNE




Scale: 1:400 @ A4

Date: 25 October 2017

Creator: Engineering and Parking

This map is produced from Ordnance Survey material with the permission of Ordnance Survey on behalf of the Controller of Her Majesty's Stationery Office (c) Crown Copyright. Unauthorised reproduction infringes Crown copyright and may lead to prosecution or civil proceedings.
Christchurch Borough Council. Licence: 100024379. 2017
East Dorset District Council. Licence: 100024319. 2017



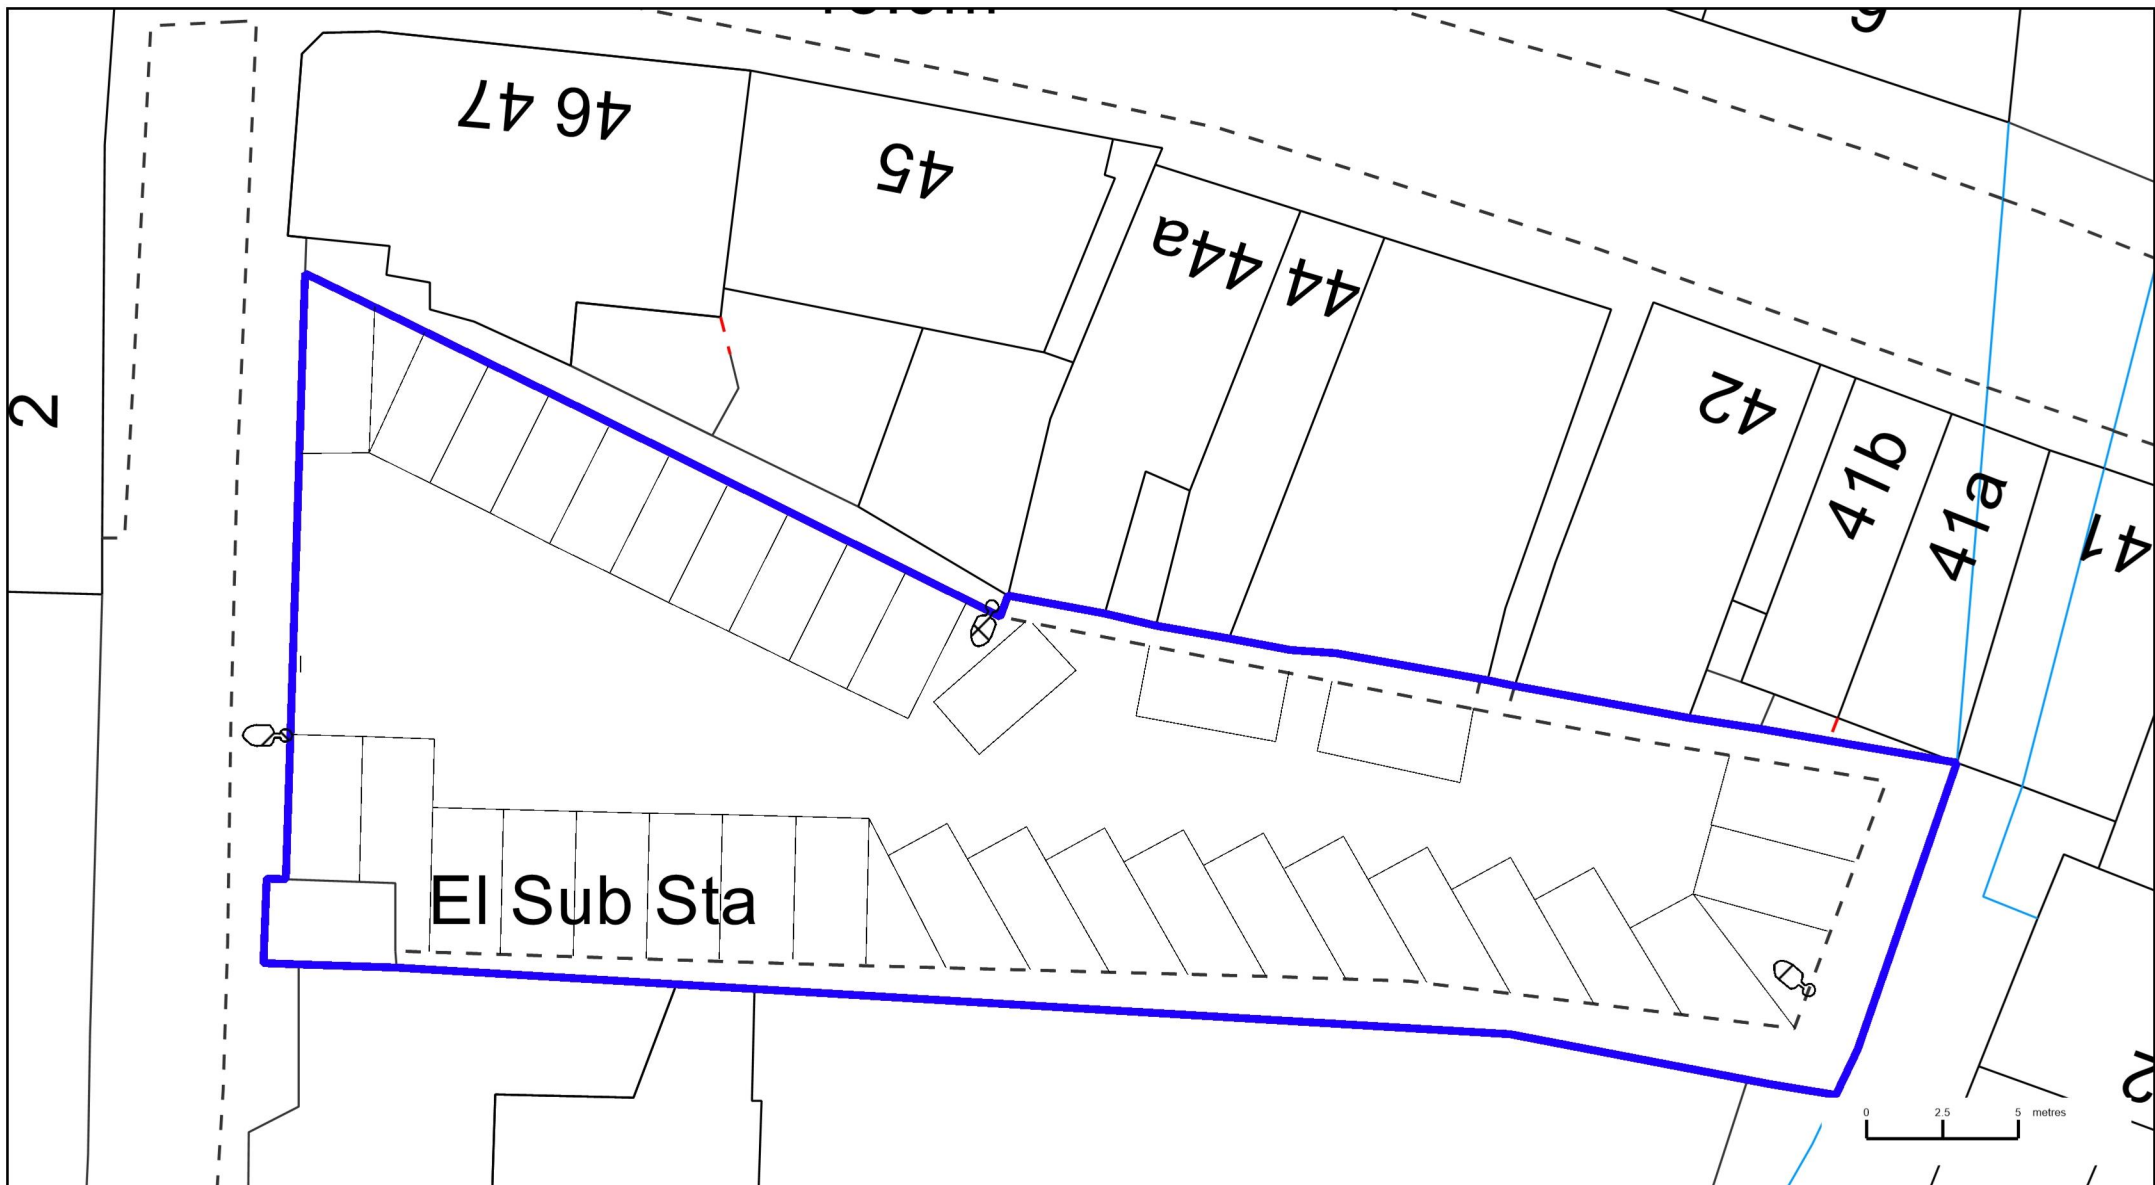

DEANS COURT TRADERS CAR PARK, WIMBORNE




Scale: 1:250 @ A4

Date: 23 October 2017

Creator: Engineering and Parking

This map is produced from Ordnance Survey material with the permission of Ordnance Survey on behalf of the Controller of Her Majesty's Stationery Office (c) Crown Copyright Unauthorised reproduction infringes Crown copyright and may lead to prosecution or civil proceedings.
Christchurch Borough Council. Licence: 100024379. 2017
East Dorset District Council. Licence: 100024319. 2017



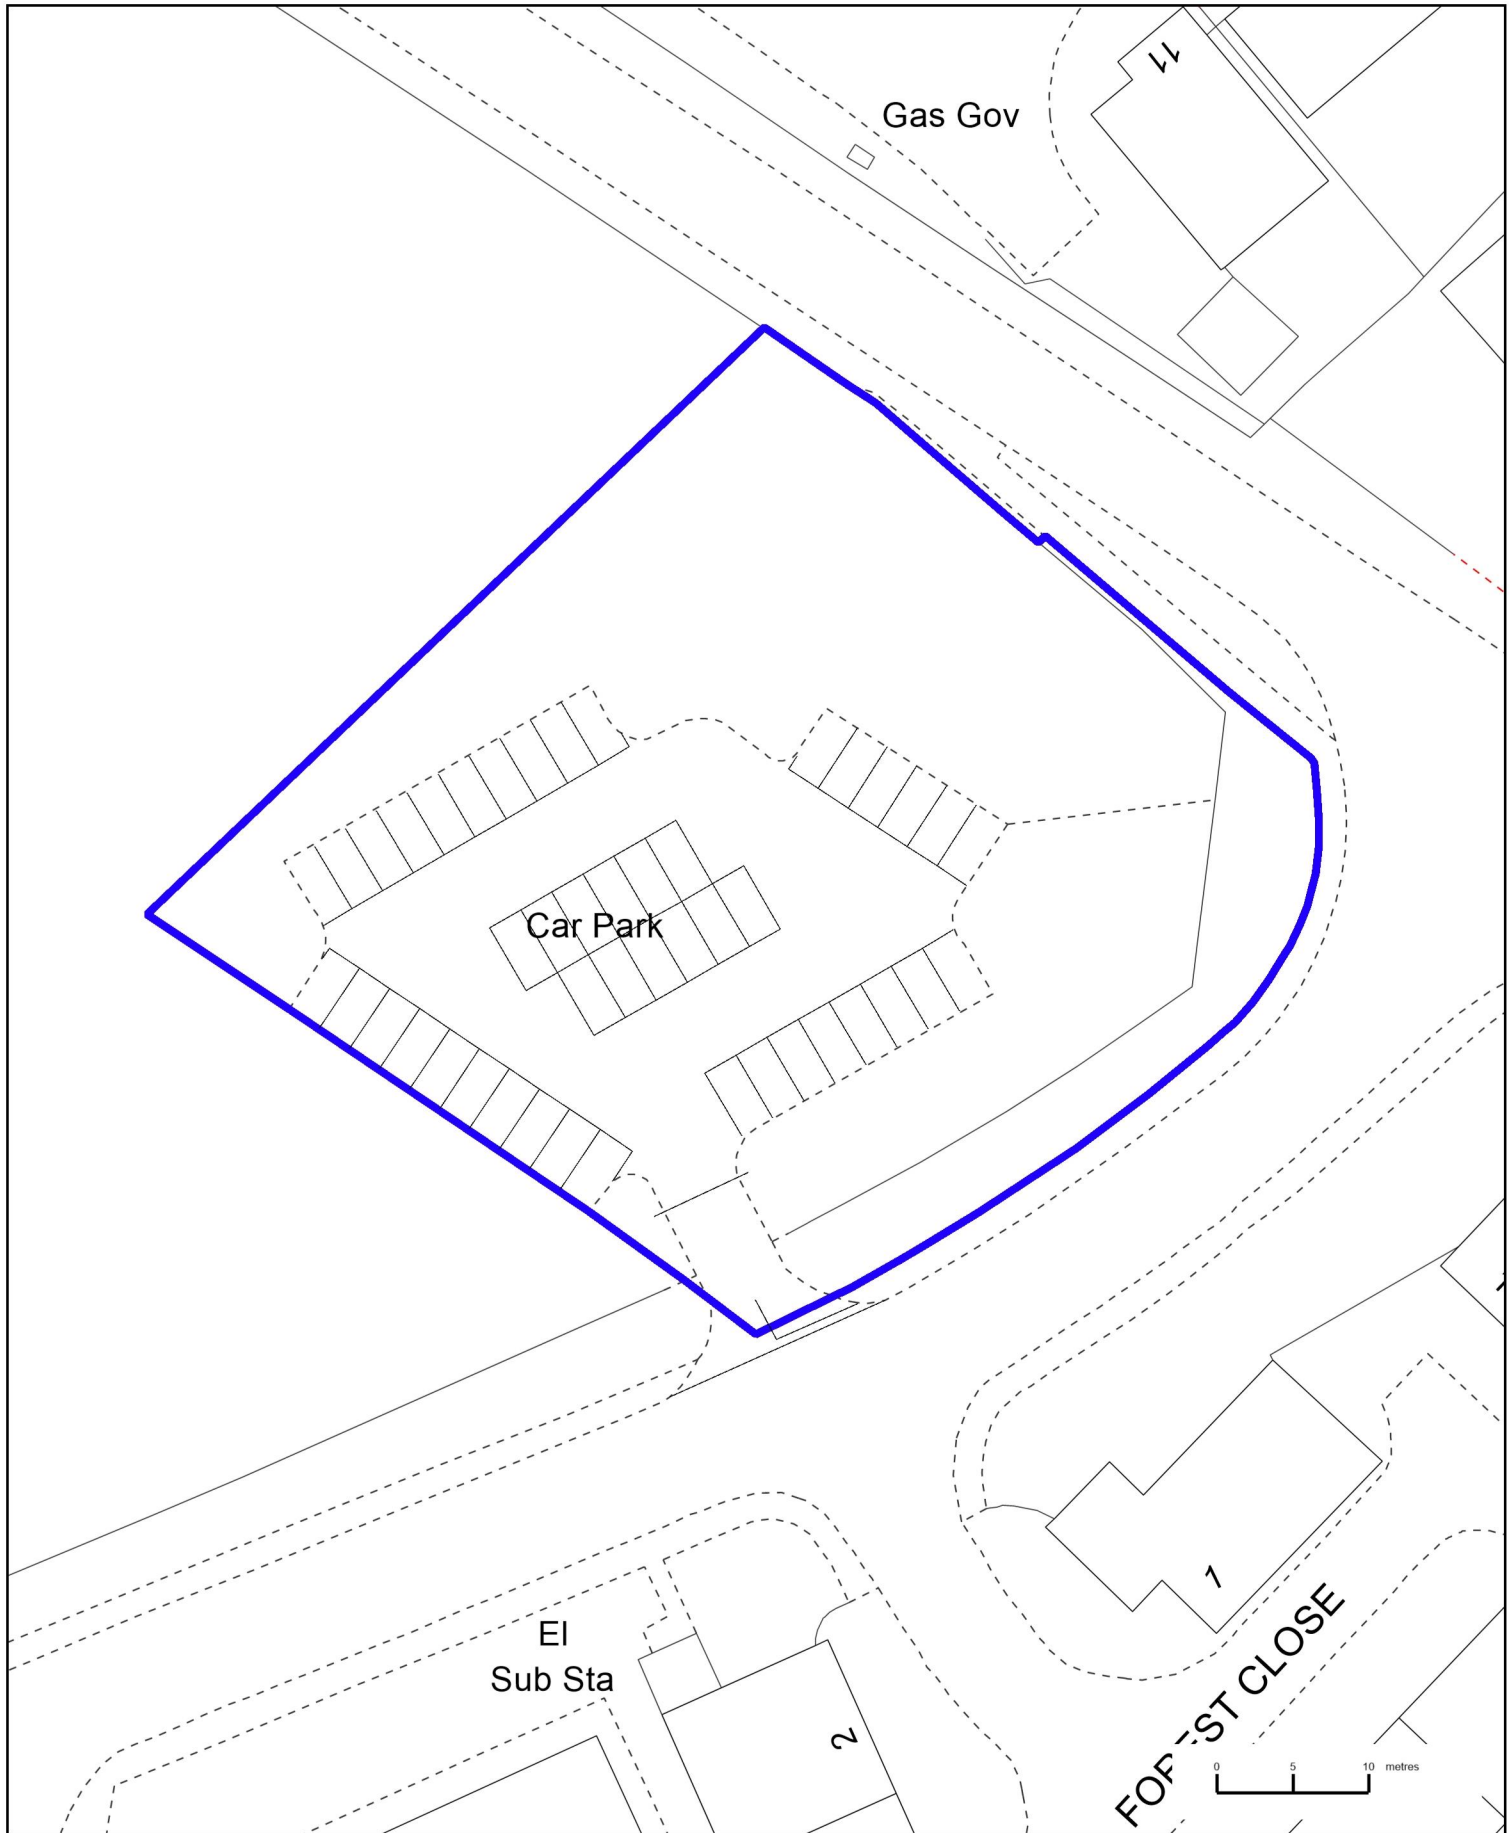


EBBLAKE CAR PARK, VERWOOD



Scale: 1:500 @ A4
Date: 23 October 2017
Creator: Engineering and Parking

This map is produced from Ordnance Survey material with the permission of Ordnance Survey on behalf of the Controller of Her Majesty's Stationery Office (c) Crown Copyright. Unauthorised reproduction infringes Crown copyright and may lead to prosecution or civil proceedings.
Christchurch Borough Council. Licence: 100024379. 2017
East Dorset District Council. Licence: 100024319. 2017



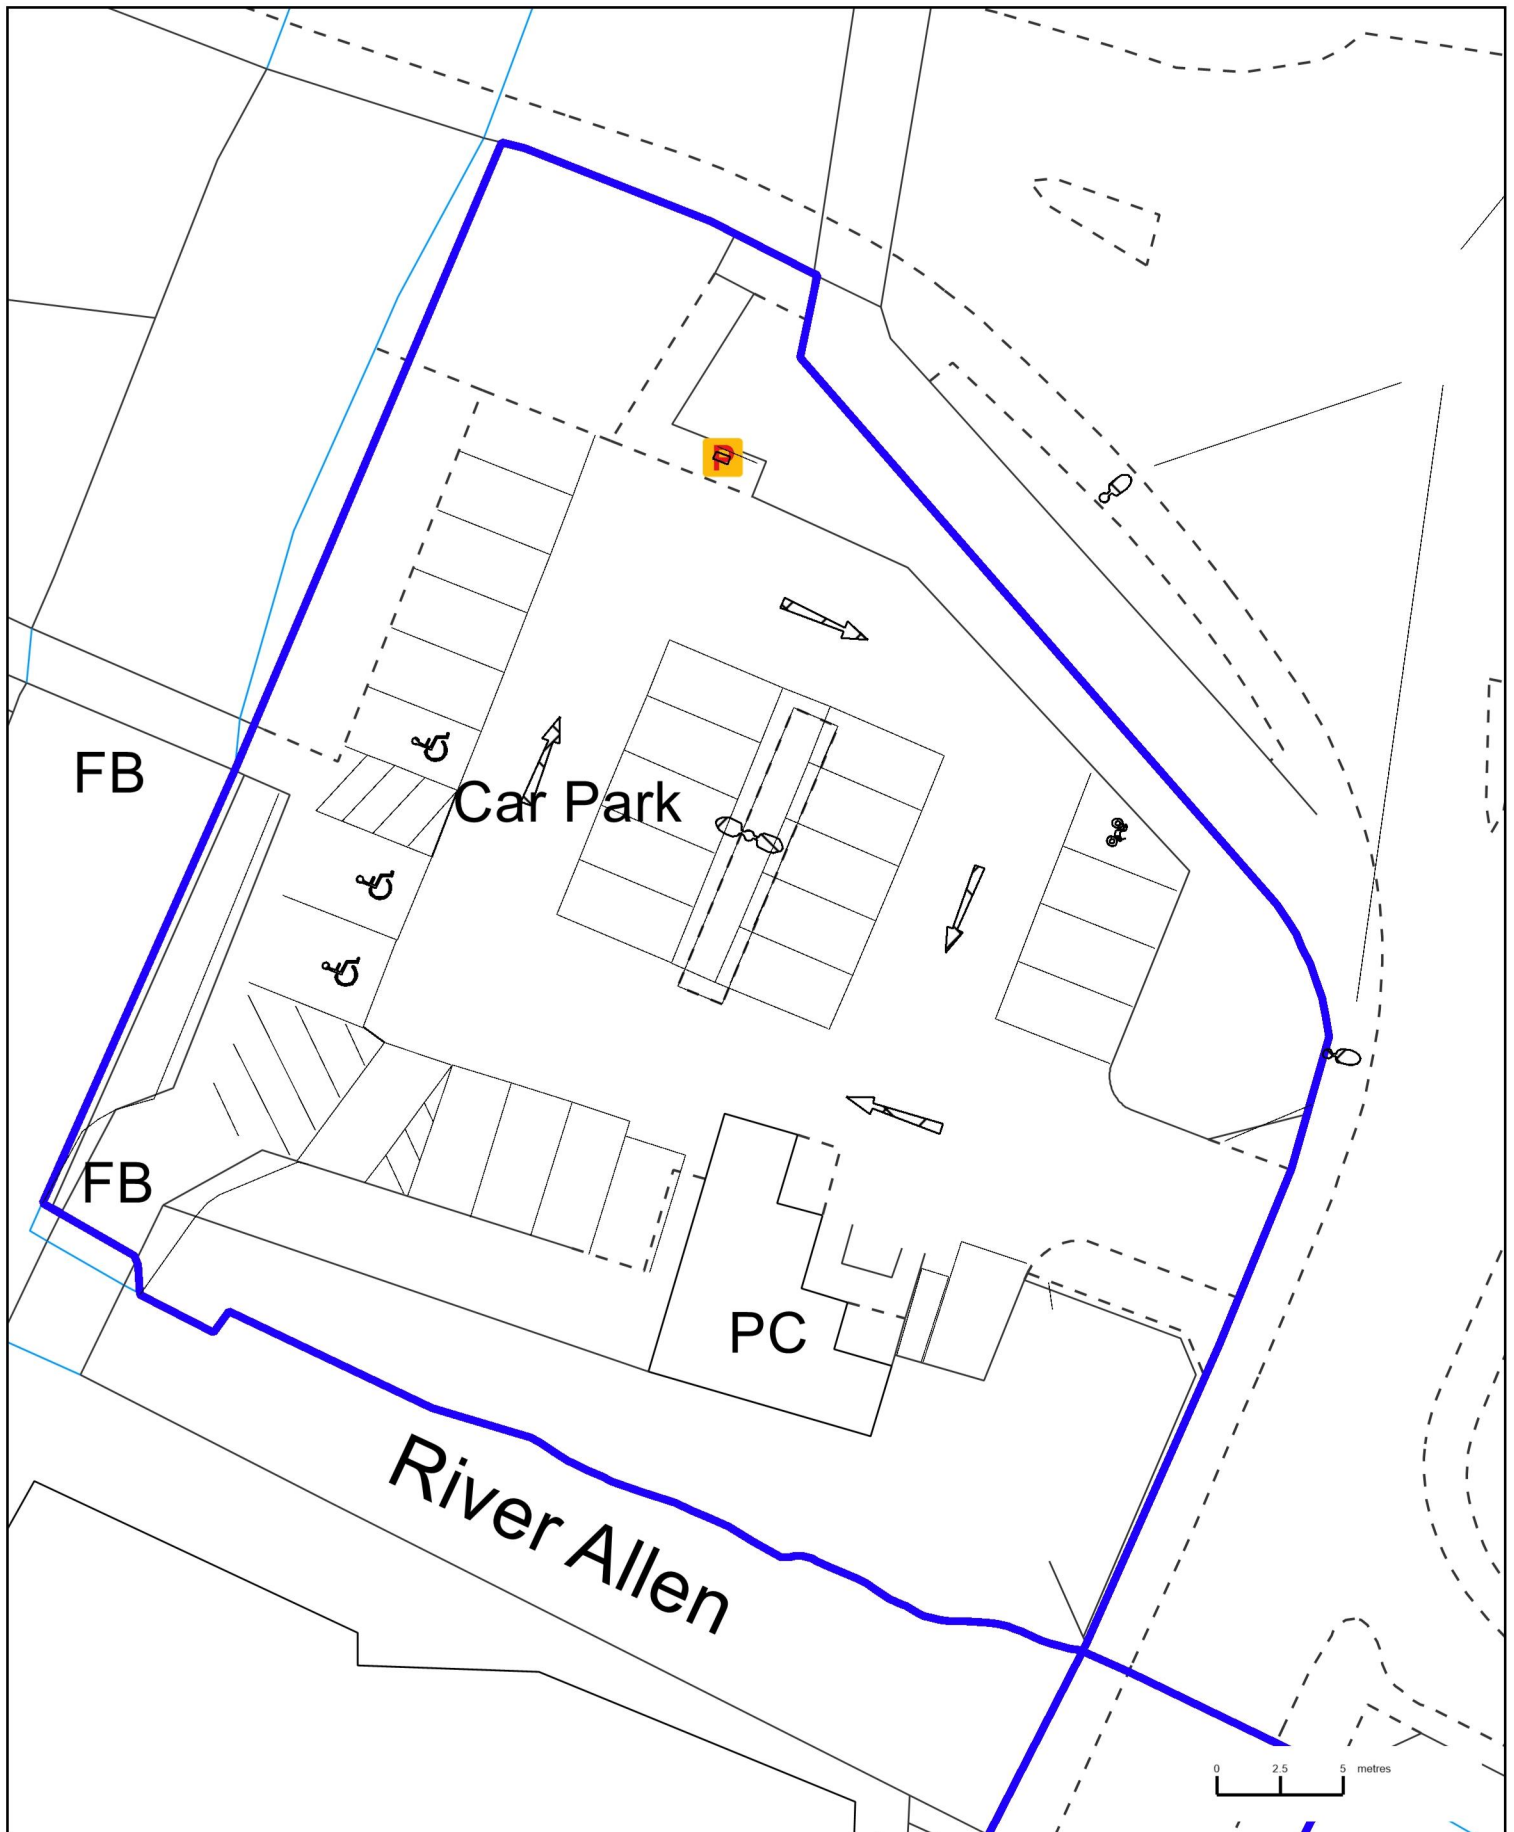

HANHAM ROAD CAR PARK, WIMBORNE




Scale: 1:300 @ A4

Date: 23 October 2017

Creator: Engineering and Parking

This map is produced from Ordnance Survey material with the permission of Ordnance Survey on behalf of the Controller of Her Majesty's Stationery Office (c) Crown Copyright. Unauthorised reproduction infringes Crown copyright and may lead to prosecution or civil proceedings.
Christchurch Borough Council. Licence: 100024379. 2017
East Dorset District Council. Licence: 100024319. 2017



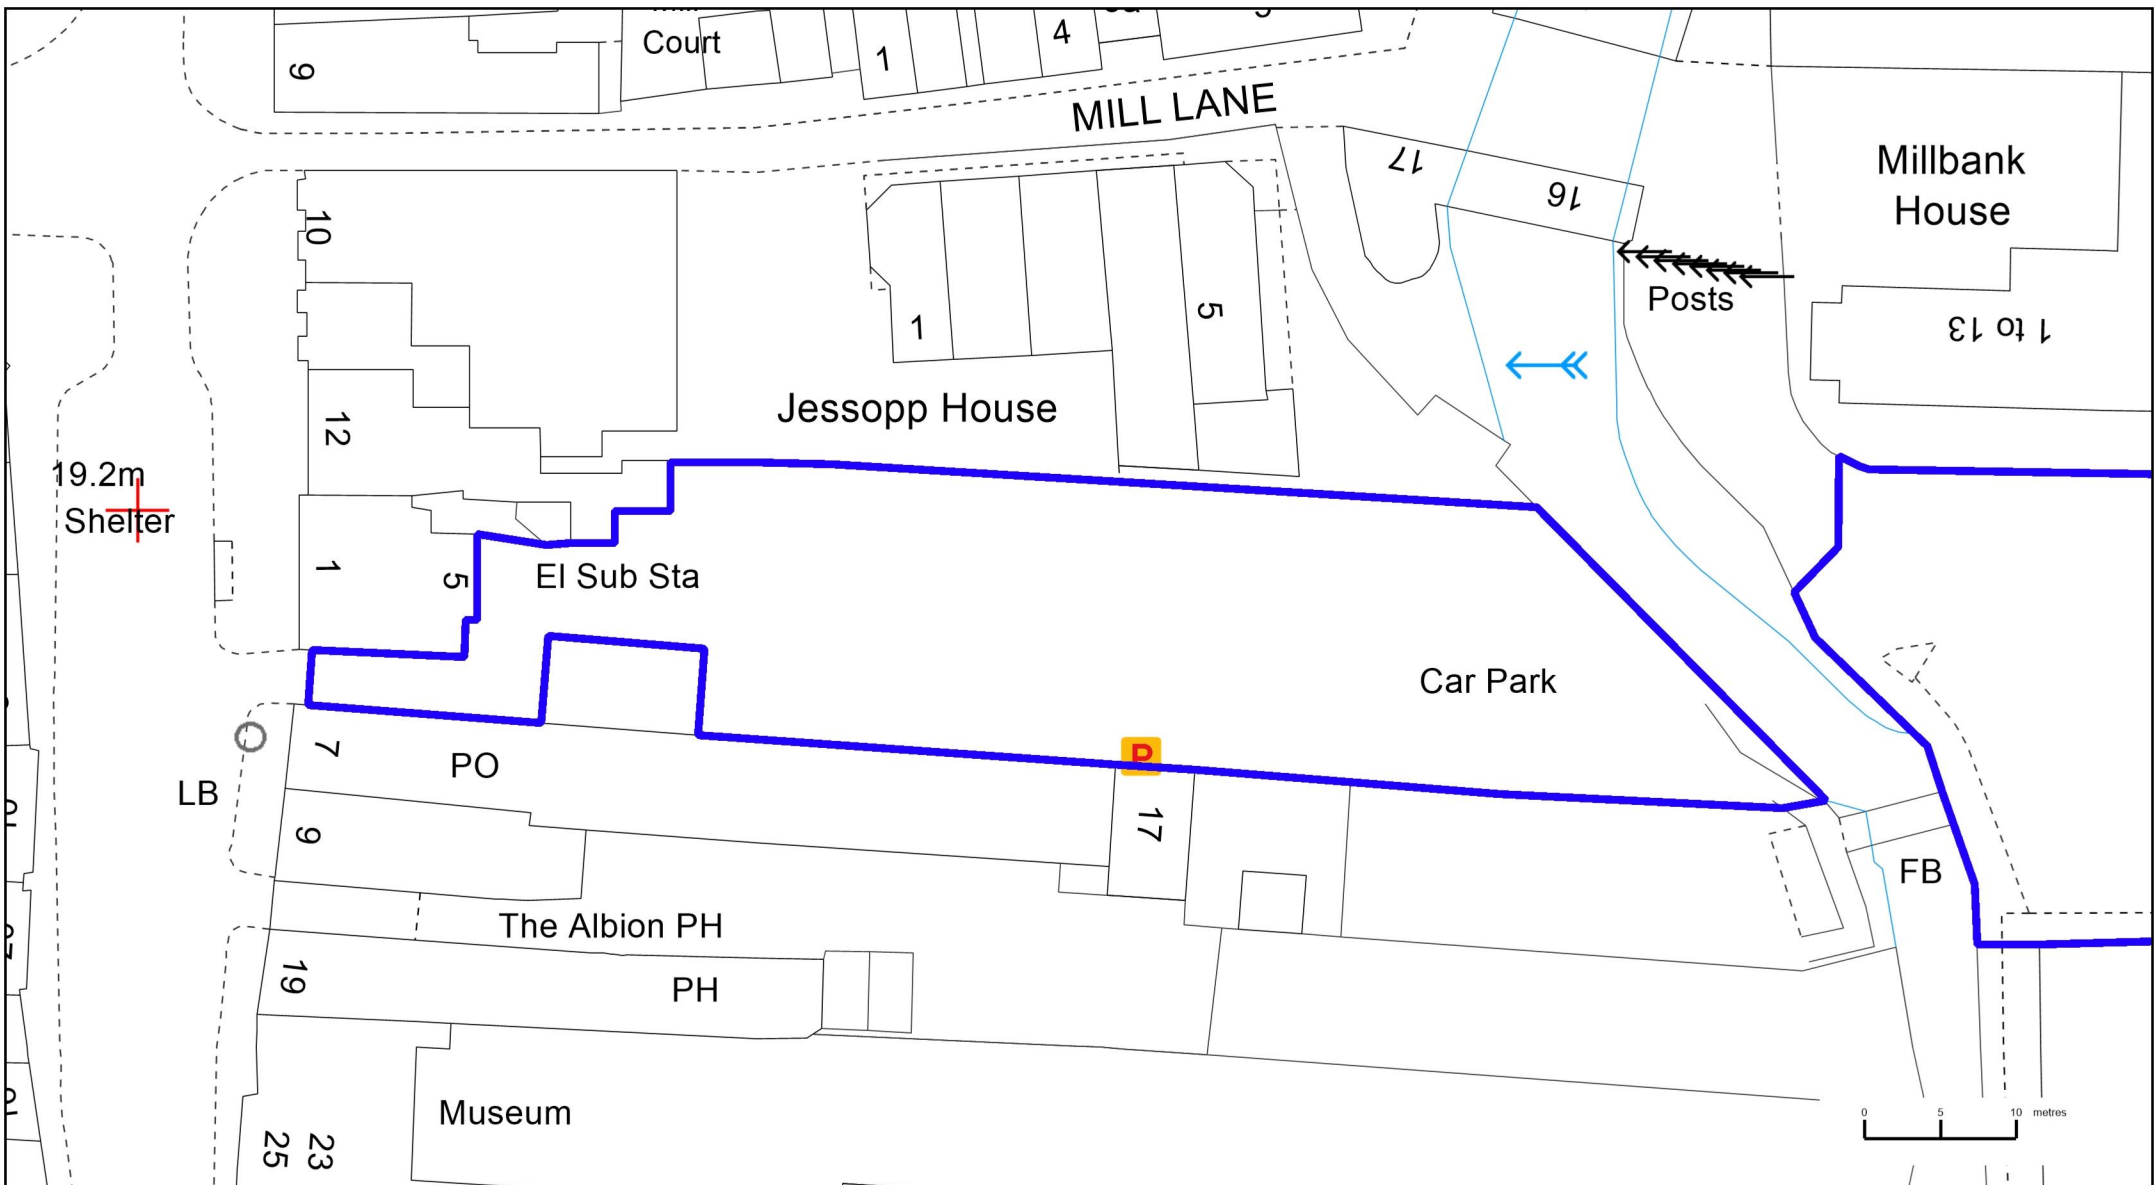

HIGH STREET (PRIVATE) CAR PARK




Scale: 1:500 @ A4

Date: 25 October 2017

Creator: Engineering and Parking

This map is produced from Ordnance Survey material with the permission of Ordnance Survey on behalf of the Controller of Her Majesty's Stationery Office (c) Crown Copyright Unauthorised reproduction infringes Crown copyright and may lead to prosecution or civil proceedings.
Christchurch Borough Council. Licence: 100024379. 2017
East Dorset District Council. Licence: 100024319. 2017



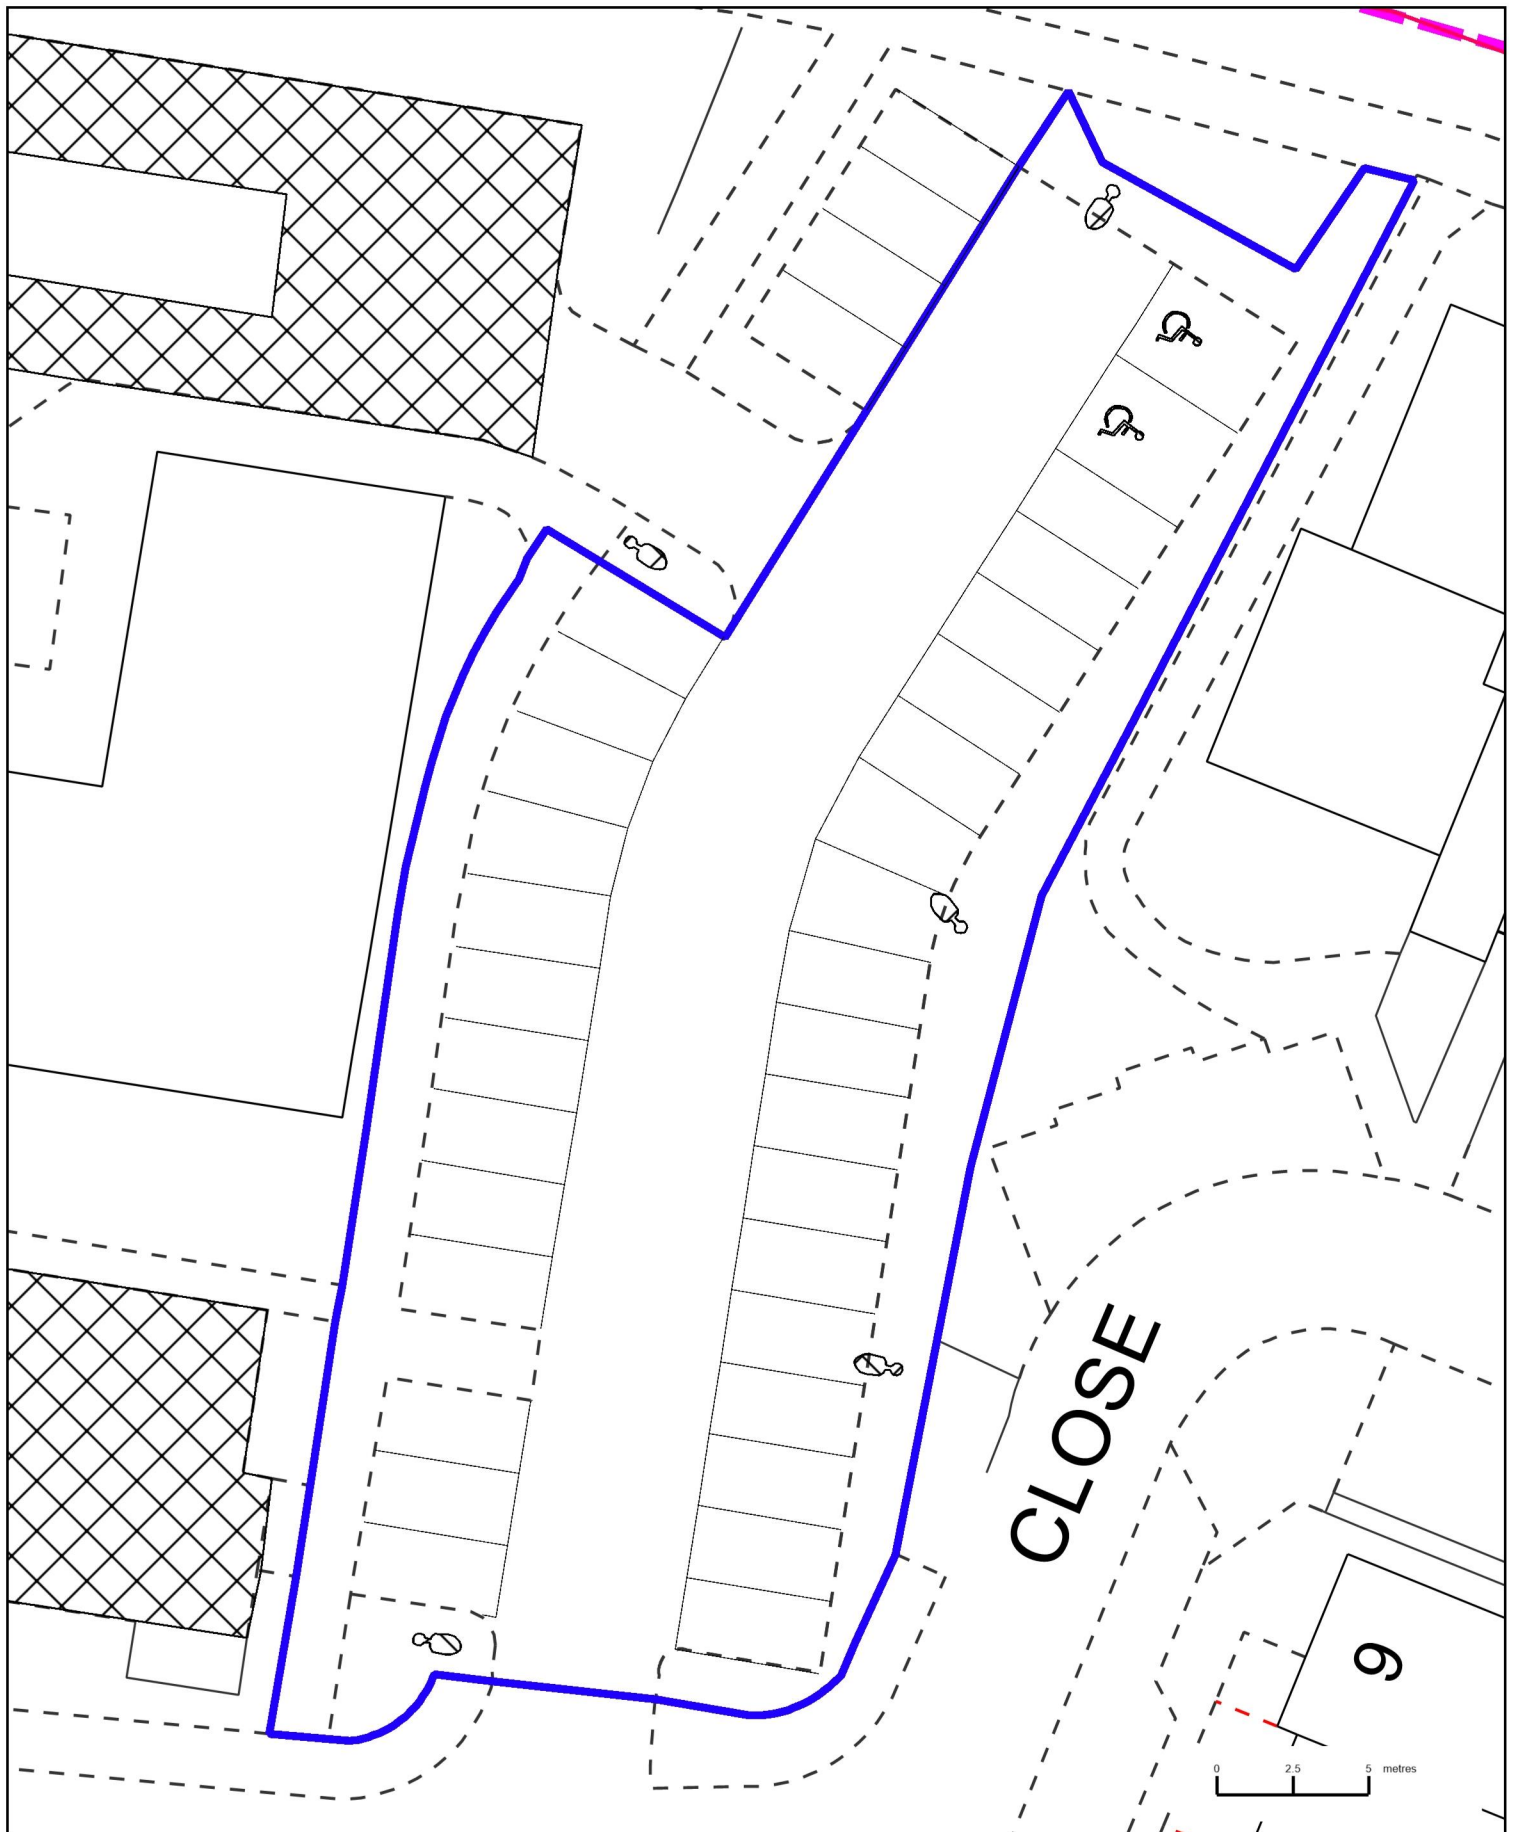

JENNER CLOSE CAR PARK (JE)




Scale: 1:250 @ A4

Date: 20 October 2017

Creator: Engineering and Parking

This map is produced from Ordnance Survey material with the permission of Ordnance Survey on behalf of the Controller of Her Majesty's Stationery Office (c) Crown Copyright. Unauthorised reproduction infringes Crown copyright and may lead to prosecution or civil proceedings.
Christchurch Borough Council. Licence: 100024379. 2017
East Dorset District Council. Licence: 100024319. 2017



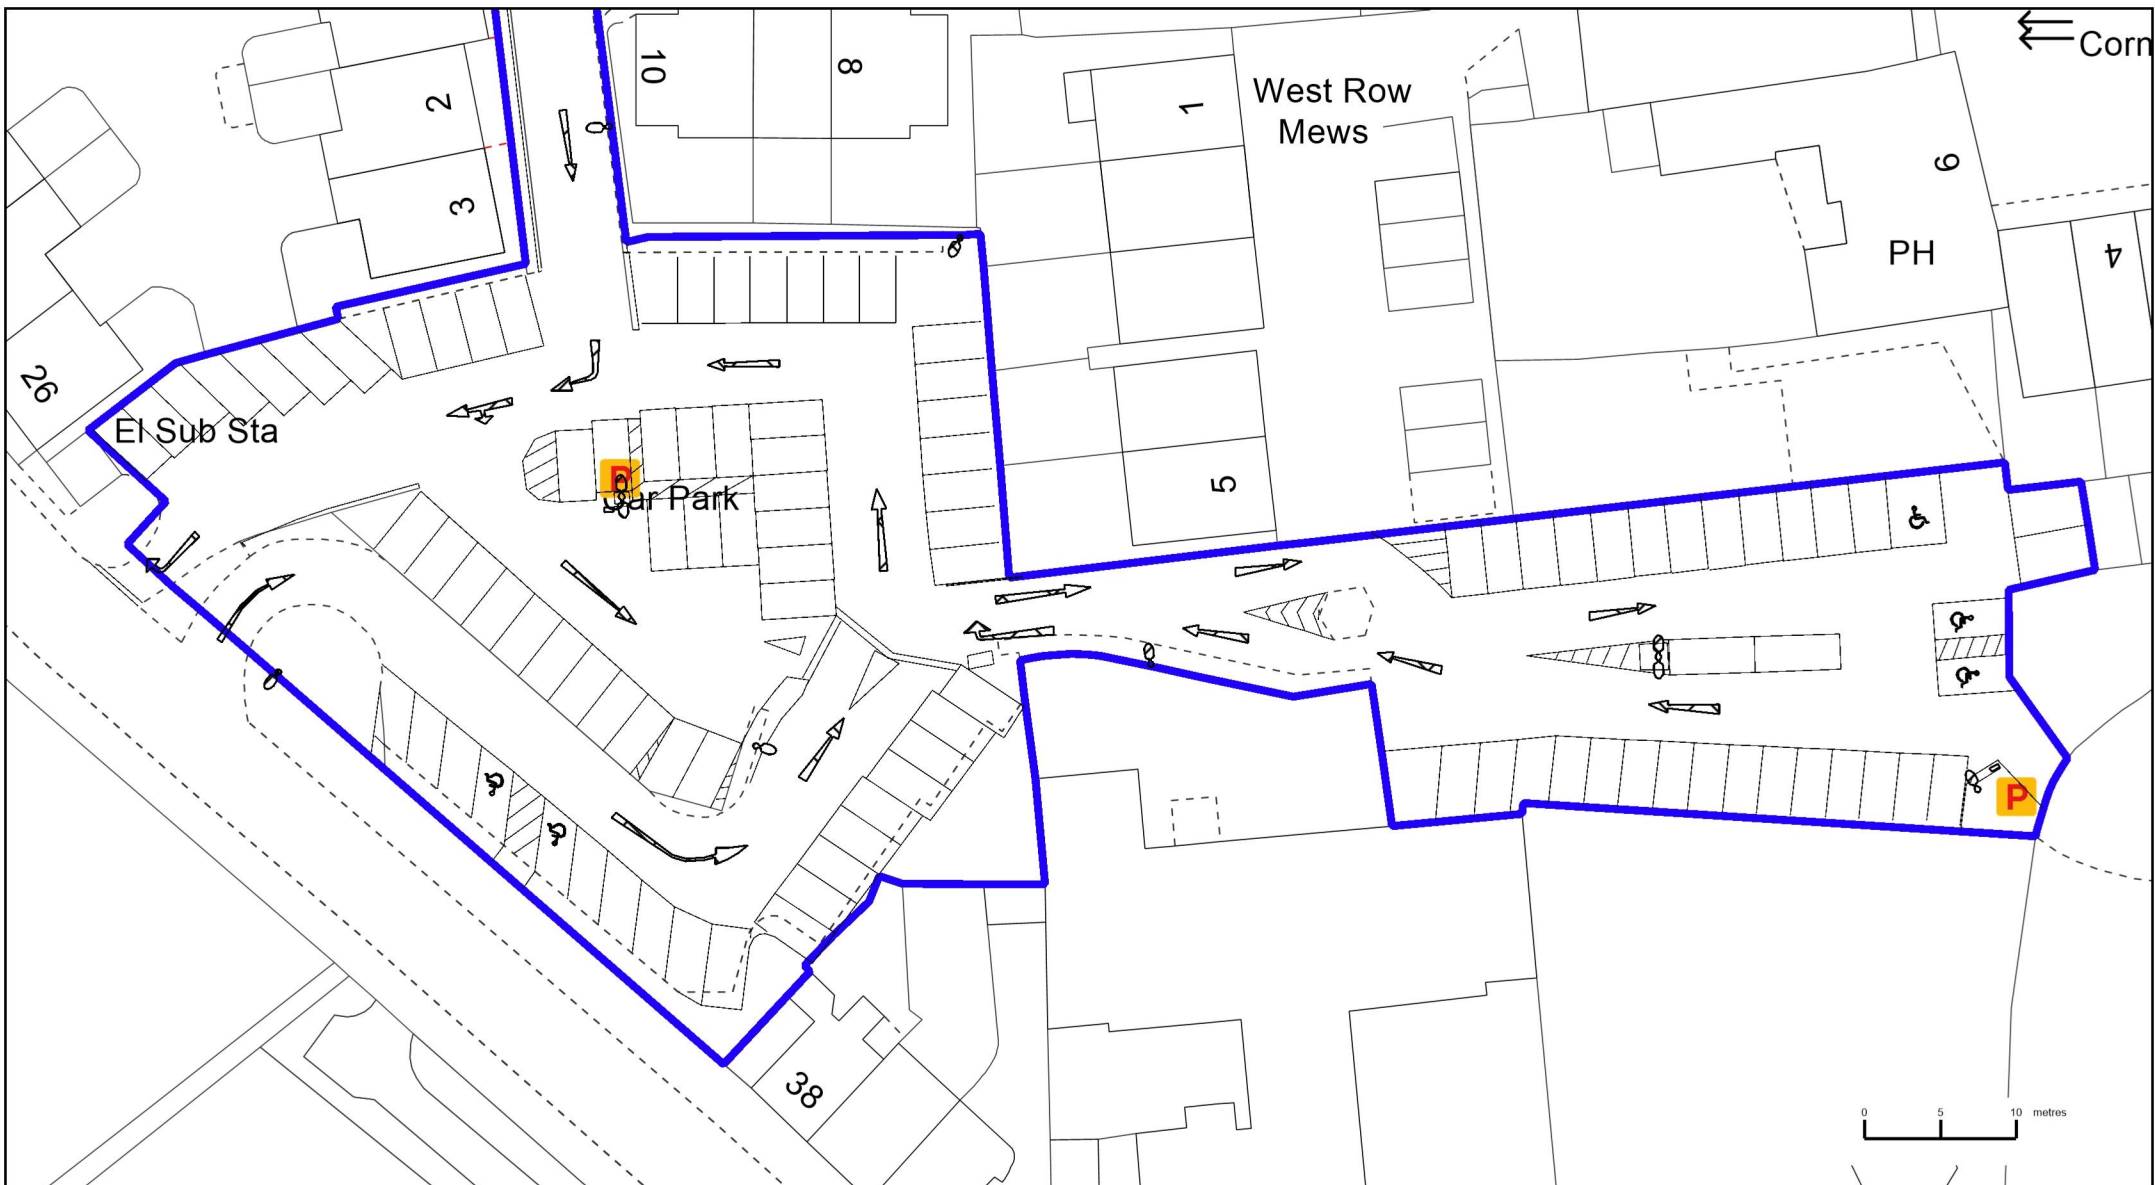

KING STREET CAR PARK, WIMBORNE




Scale: 1:500 @ A4

Date: 23 October 2017

Creator: Engineering and Parking

This map is produced from Ordnance Survey material with the permission of Ordnance Survey on behalf of the Controller of Her Majesty's Stationery Office (c) Crown Copyright Unauthorised reproduction infringes Crown copyright and may lead to prosecution or civil proceedings.
Christchurch Borough Council. Licence: 100024379. 2017
East Dorset District Council. Licence: 100024319. 2017



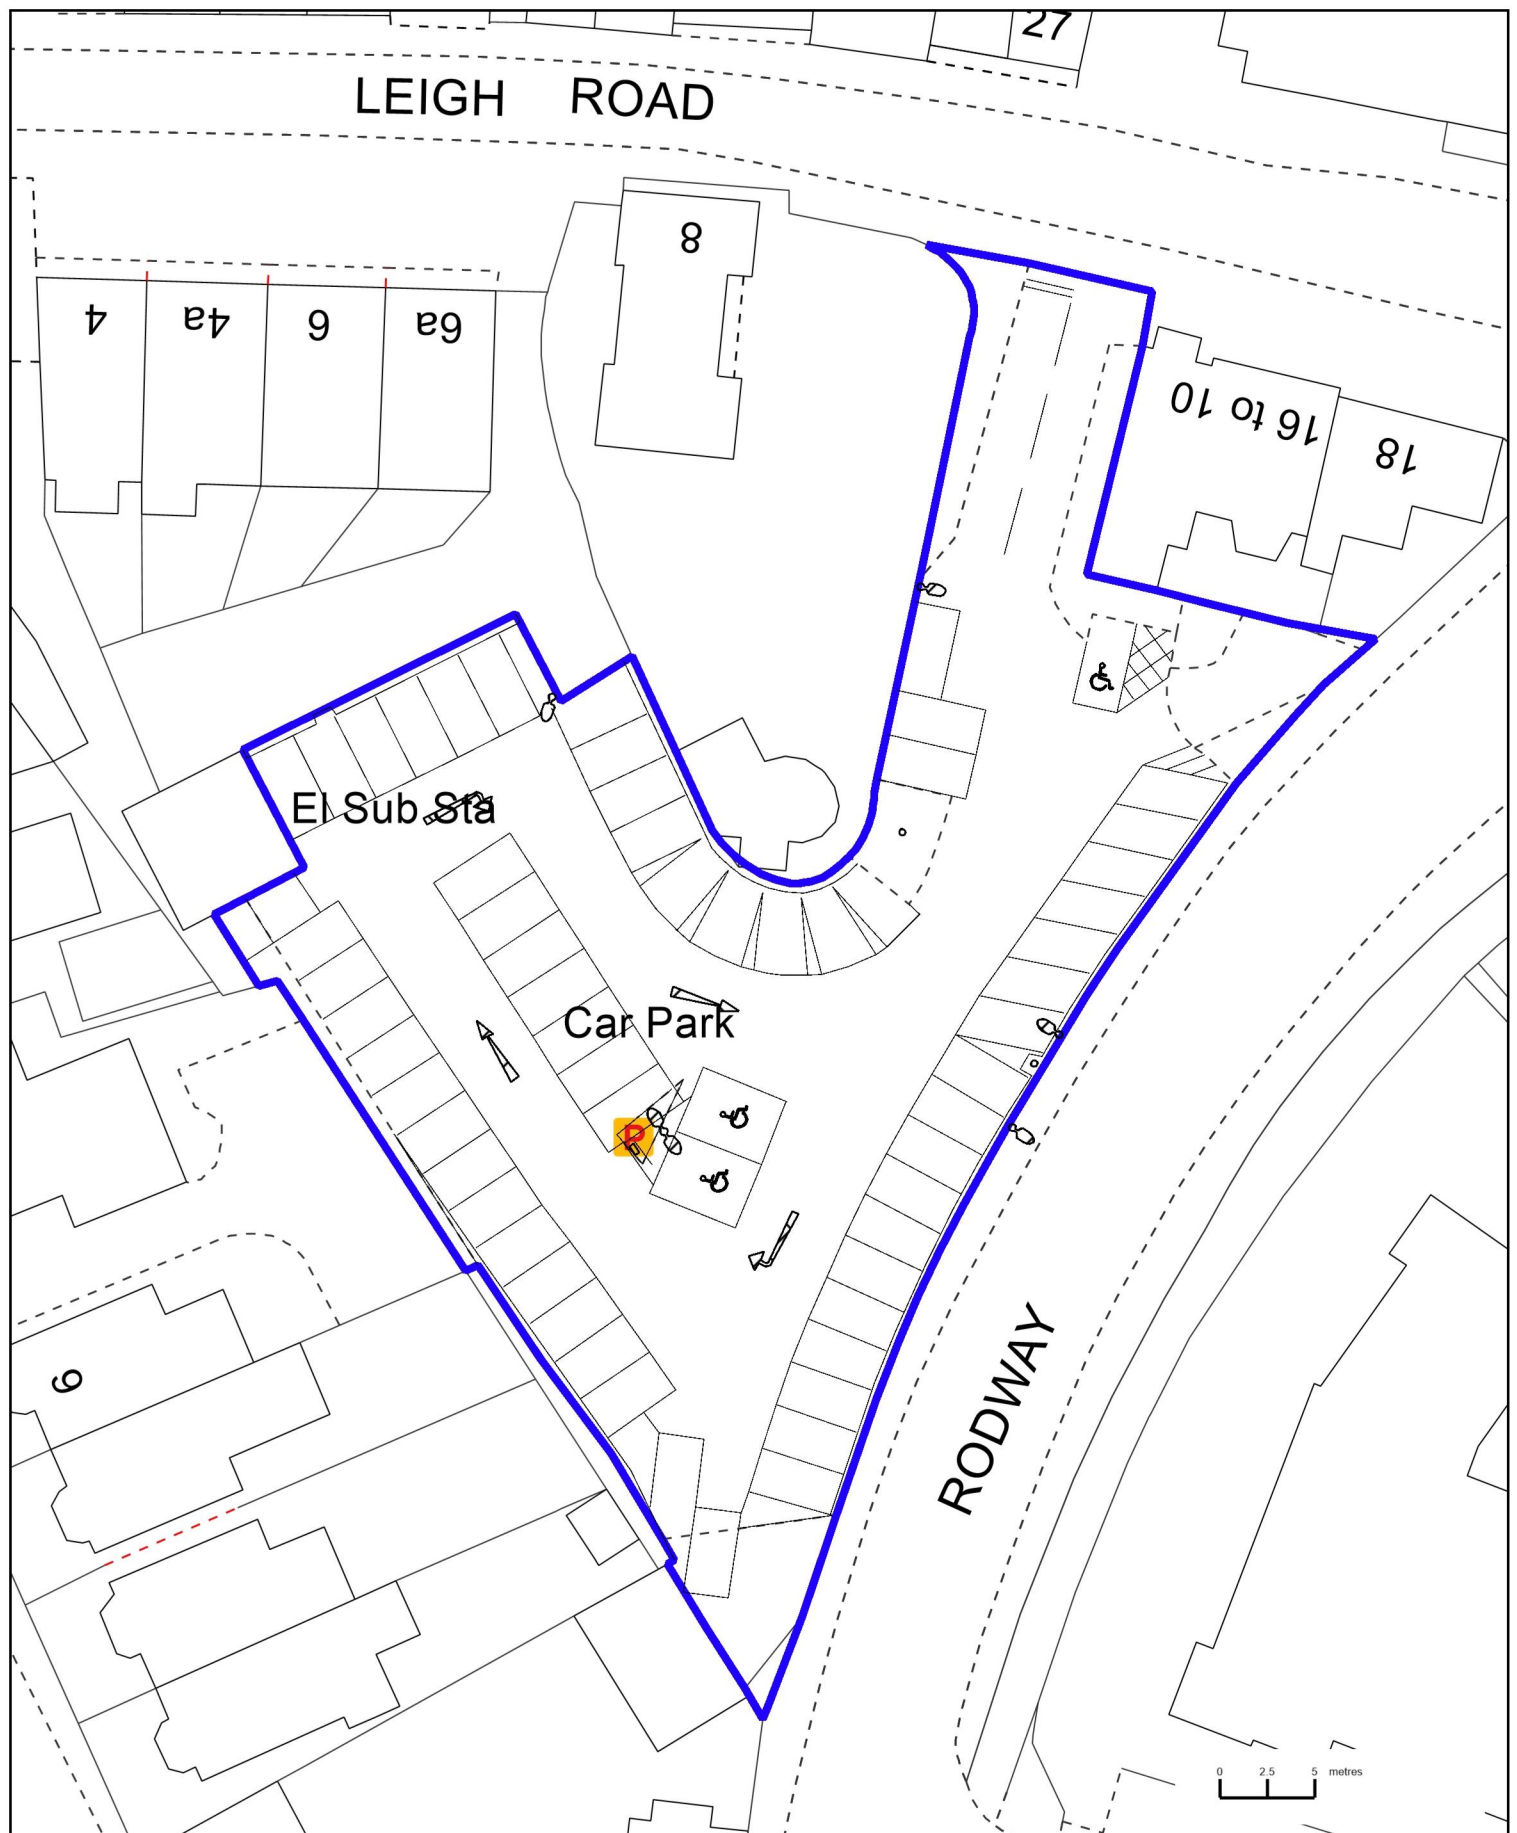

LEIGH ROAD CAR PARK, WIMBORNE




Scale: 1:400 @ A4

Date: 23 October 2017

Creator: Engineering and Parking

This map is produced from Ordnance Survey material with the permission of Ordnance Survey on behalf of the Controller of Her Majesty's Stationery Office (c) Crown Copyright. Unauthorised reproduction infringes Crown copyright and may lead to prosecution or civil proceedings.
Christchurch Borough Council. Licence: 100024379. 2017
East Dorset District Council. Licence: 100024319. 2017



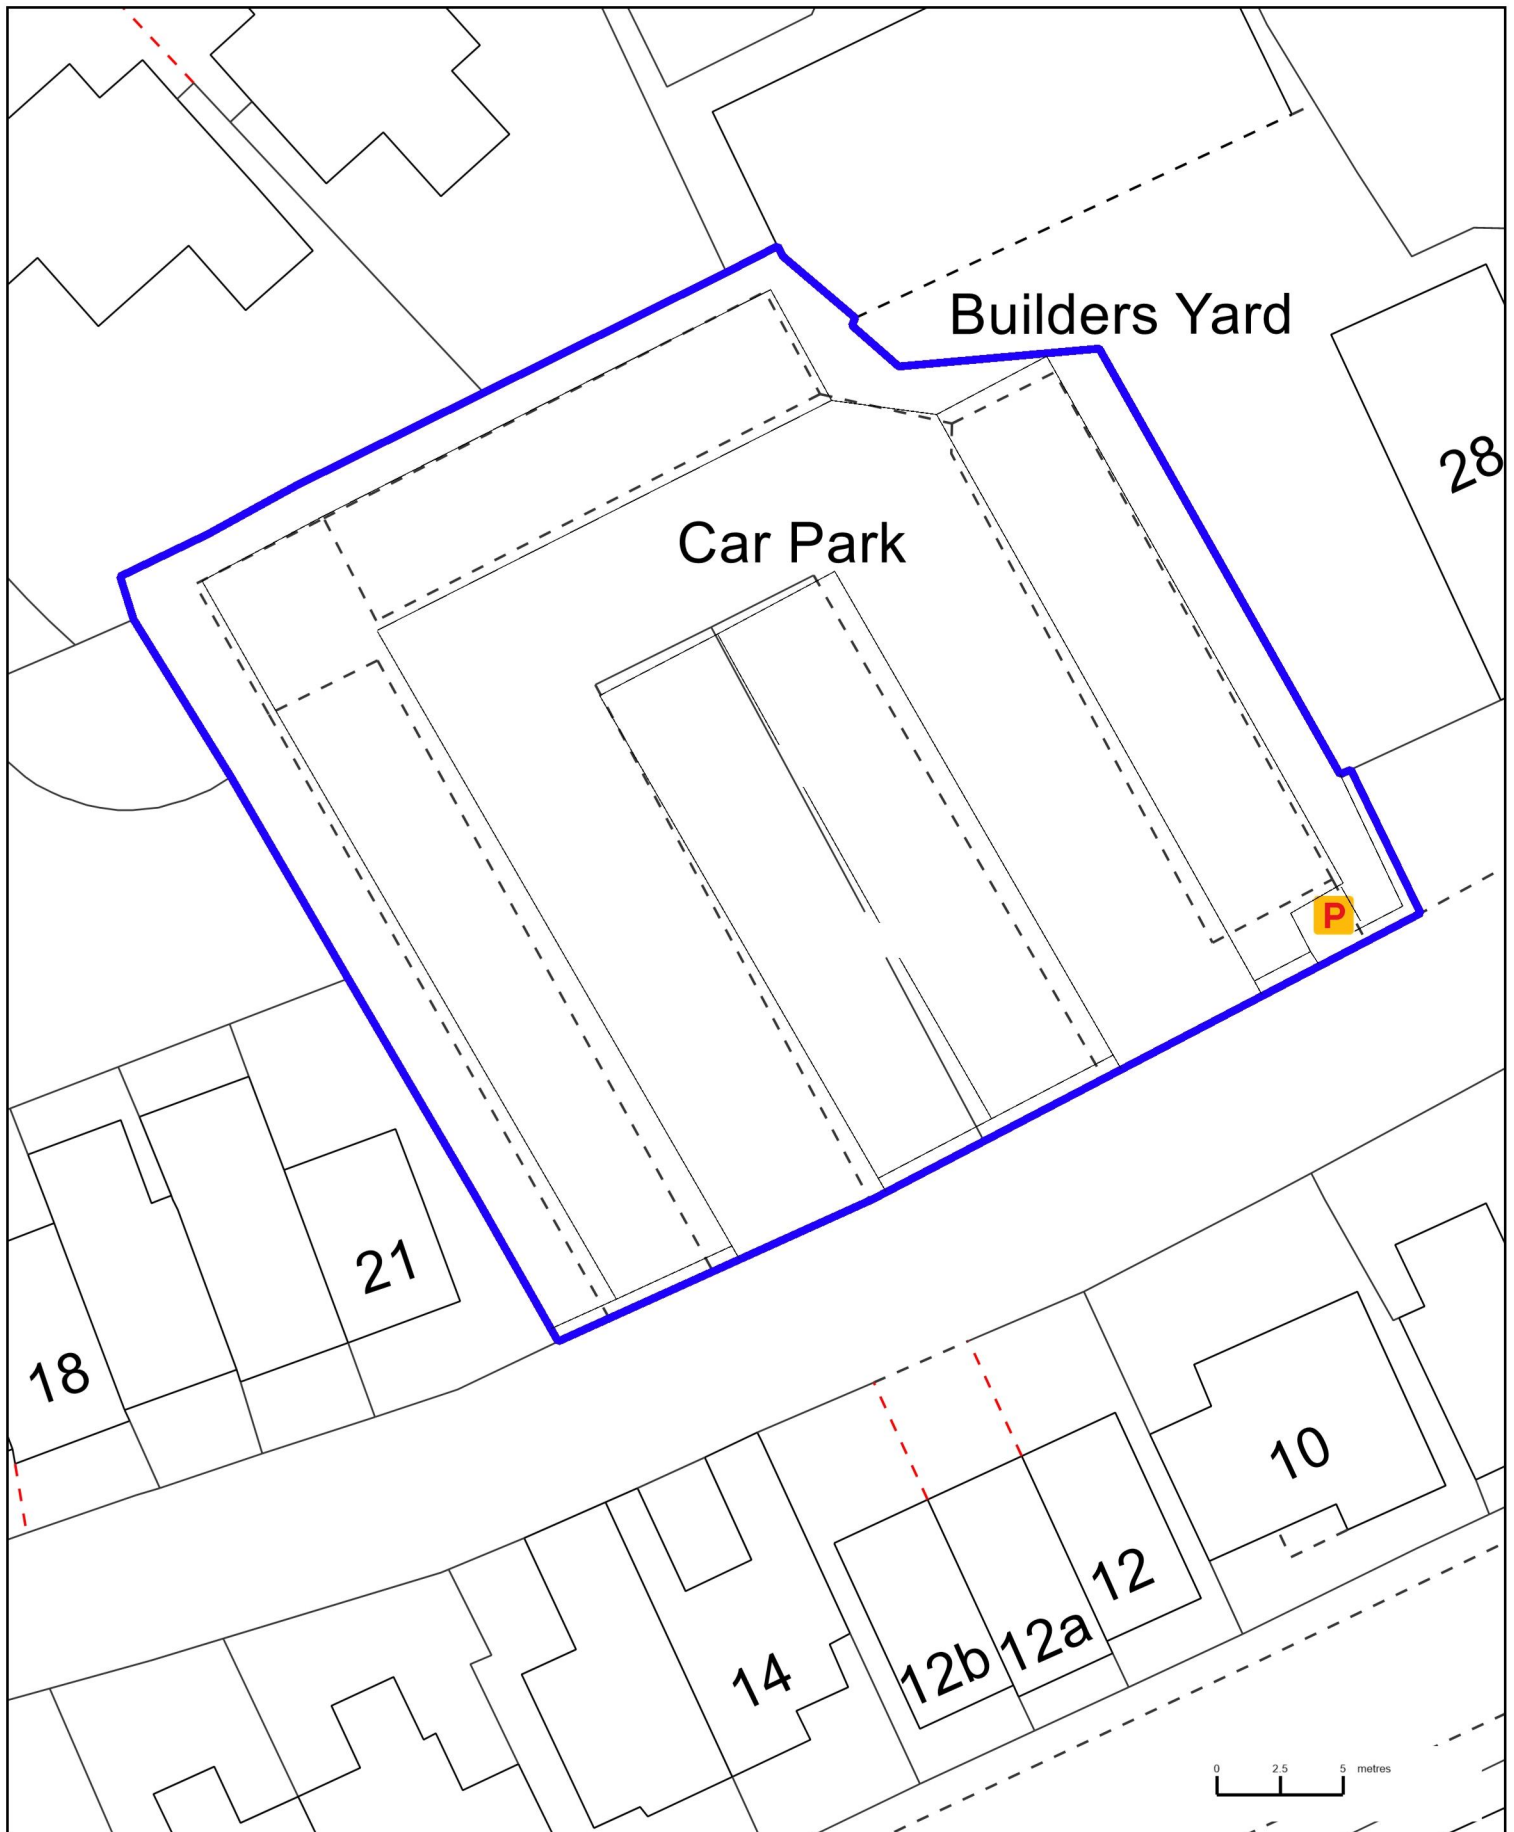

OLD ROAD CAR PARK, WIMBORNE




Scale: 1:300 @ A4

Date: 23 October 2017

Creator: Engineering and Parking

This map is produced from Ordnance Survey material with the permission of Ordnance Survey on behalf of the Controller of Her Majesty's Stationery Office (c) Crown Copyright. Unauthorised reproduction infringes Crown copyright and may lead to prosecution or civil proceedings.
Christchurch Borough Council. Licence: 100024379. 2017
East Dorset District Council. Licence: 100024319. 2017



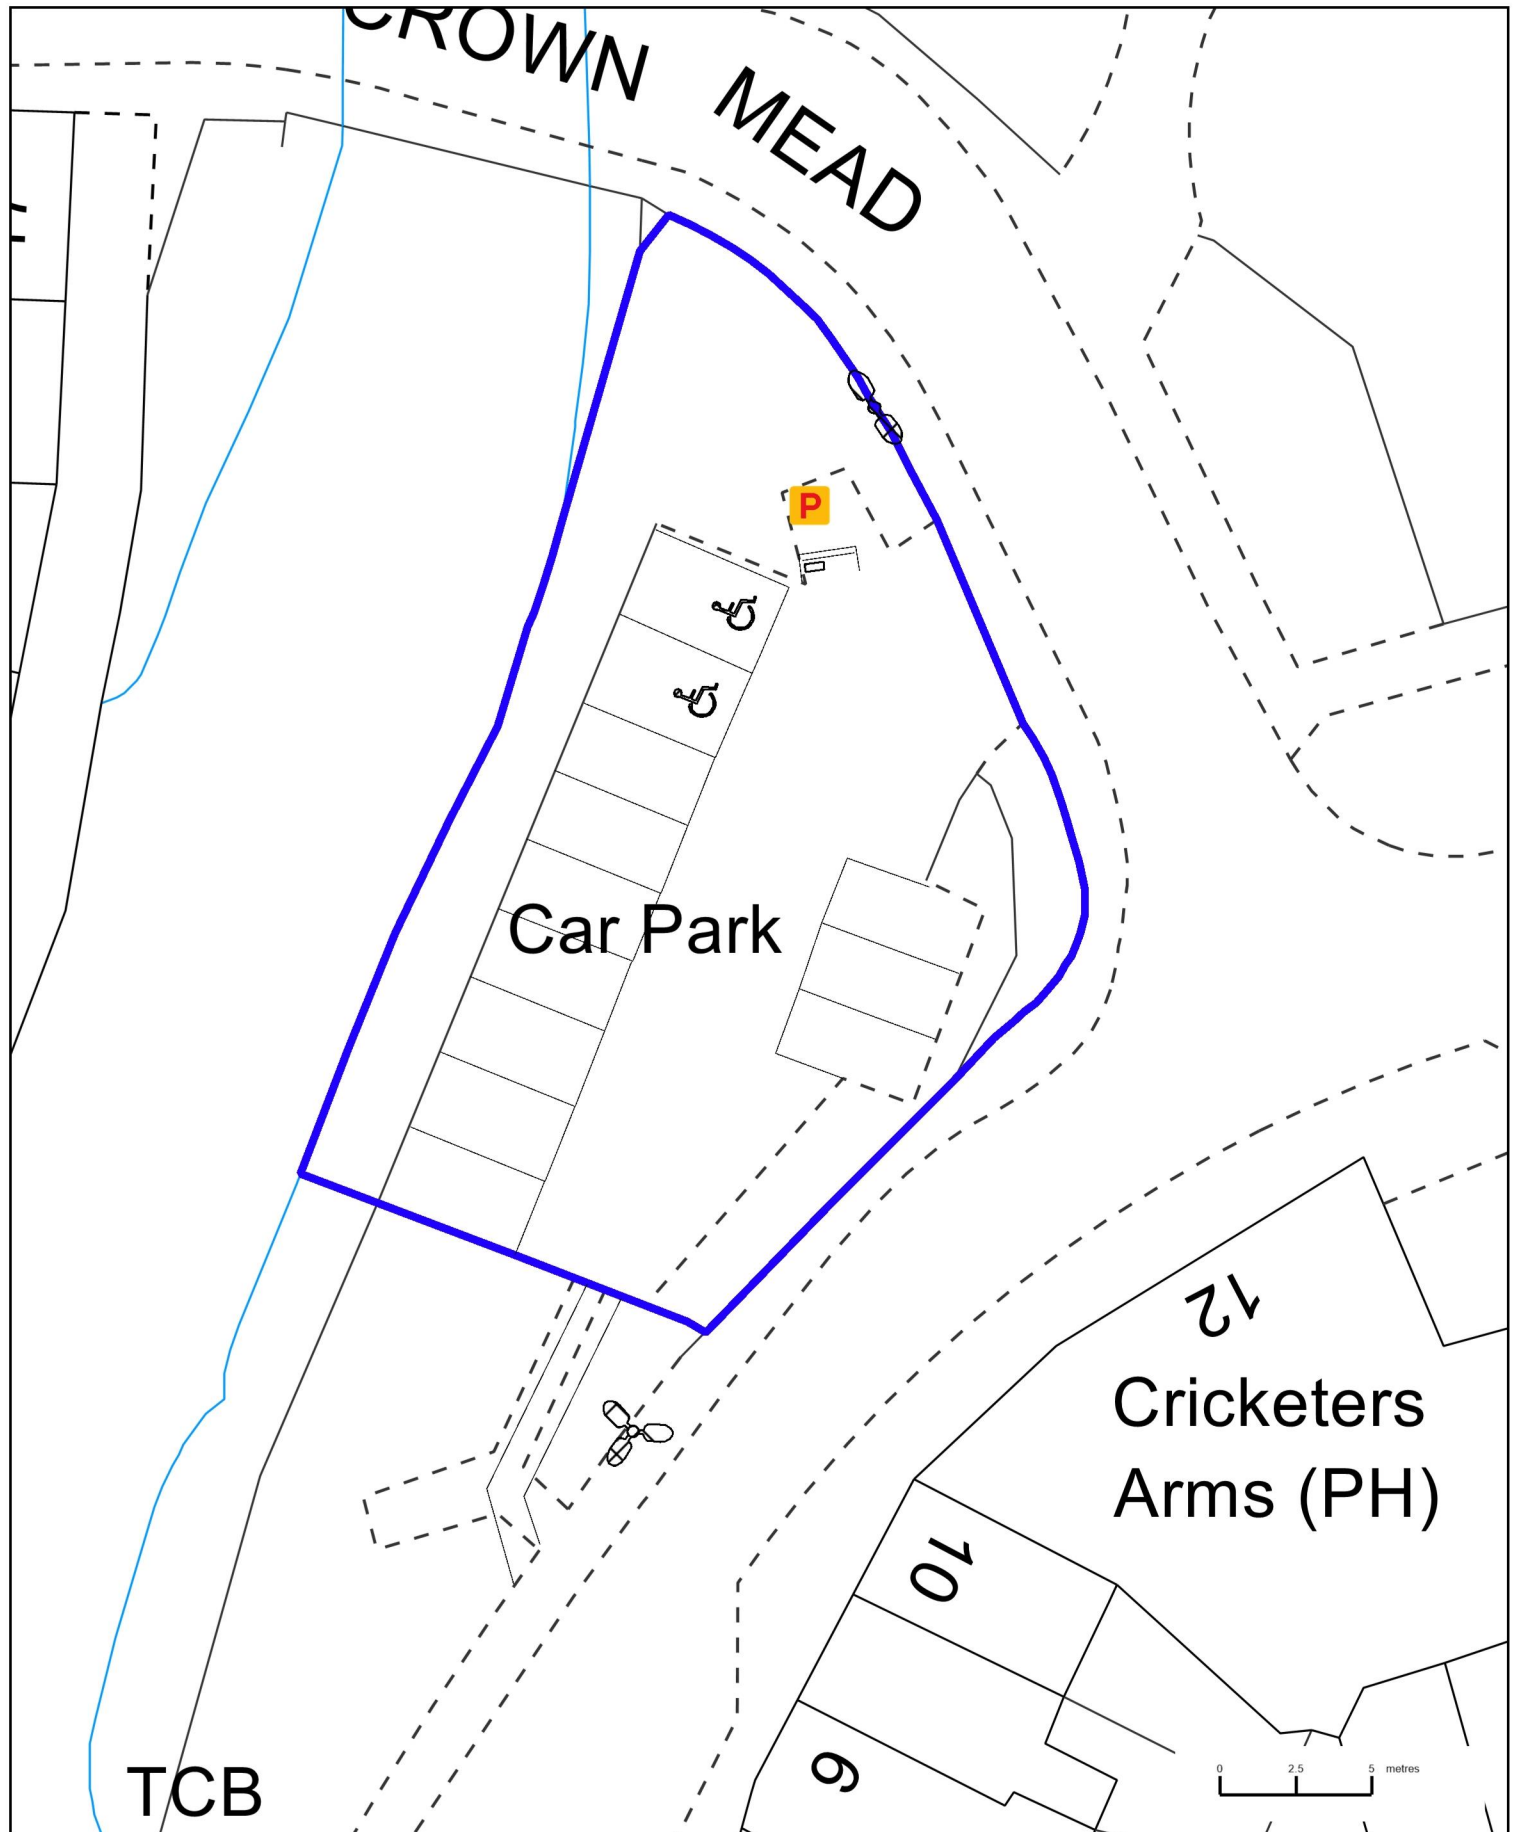

PARK LANE CAR PARK, WIMBORNE




Scale: 1:250 @ A4

Date: 23 October 2017

Creator: Engineering and Parking

This map is produced from Ordnance Survey material with the permission of Ordnance Survey on behalf of the Controller of Her Majesty's Stationery Office (c) Crown Copyright. Unauthorised reproduction infringes Crown copyright and may lead to prosecution or civil proceedings.
Christchurch Borough Council. Licence: 100024379. 2017
East Dorset District Council. Licence: 100024319. 2017



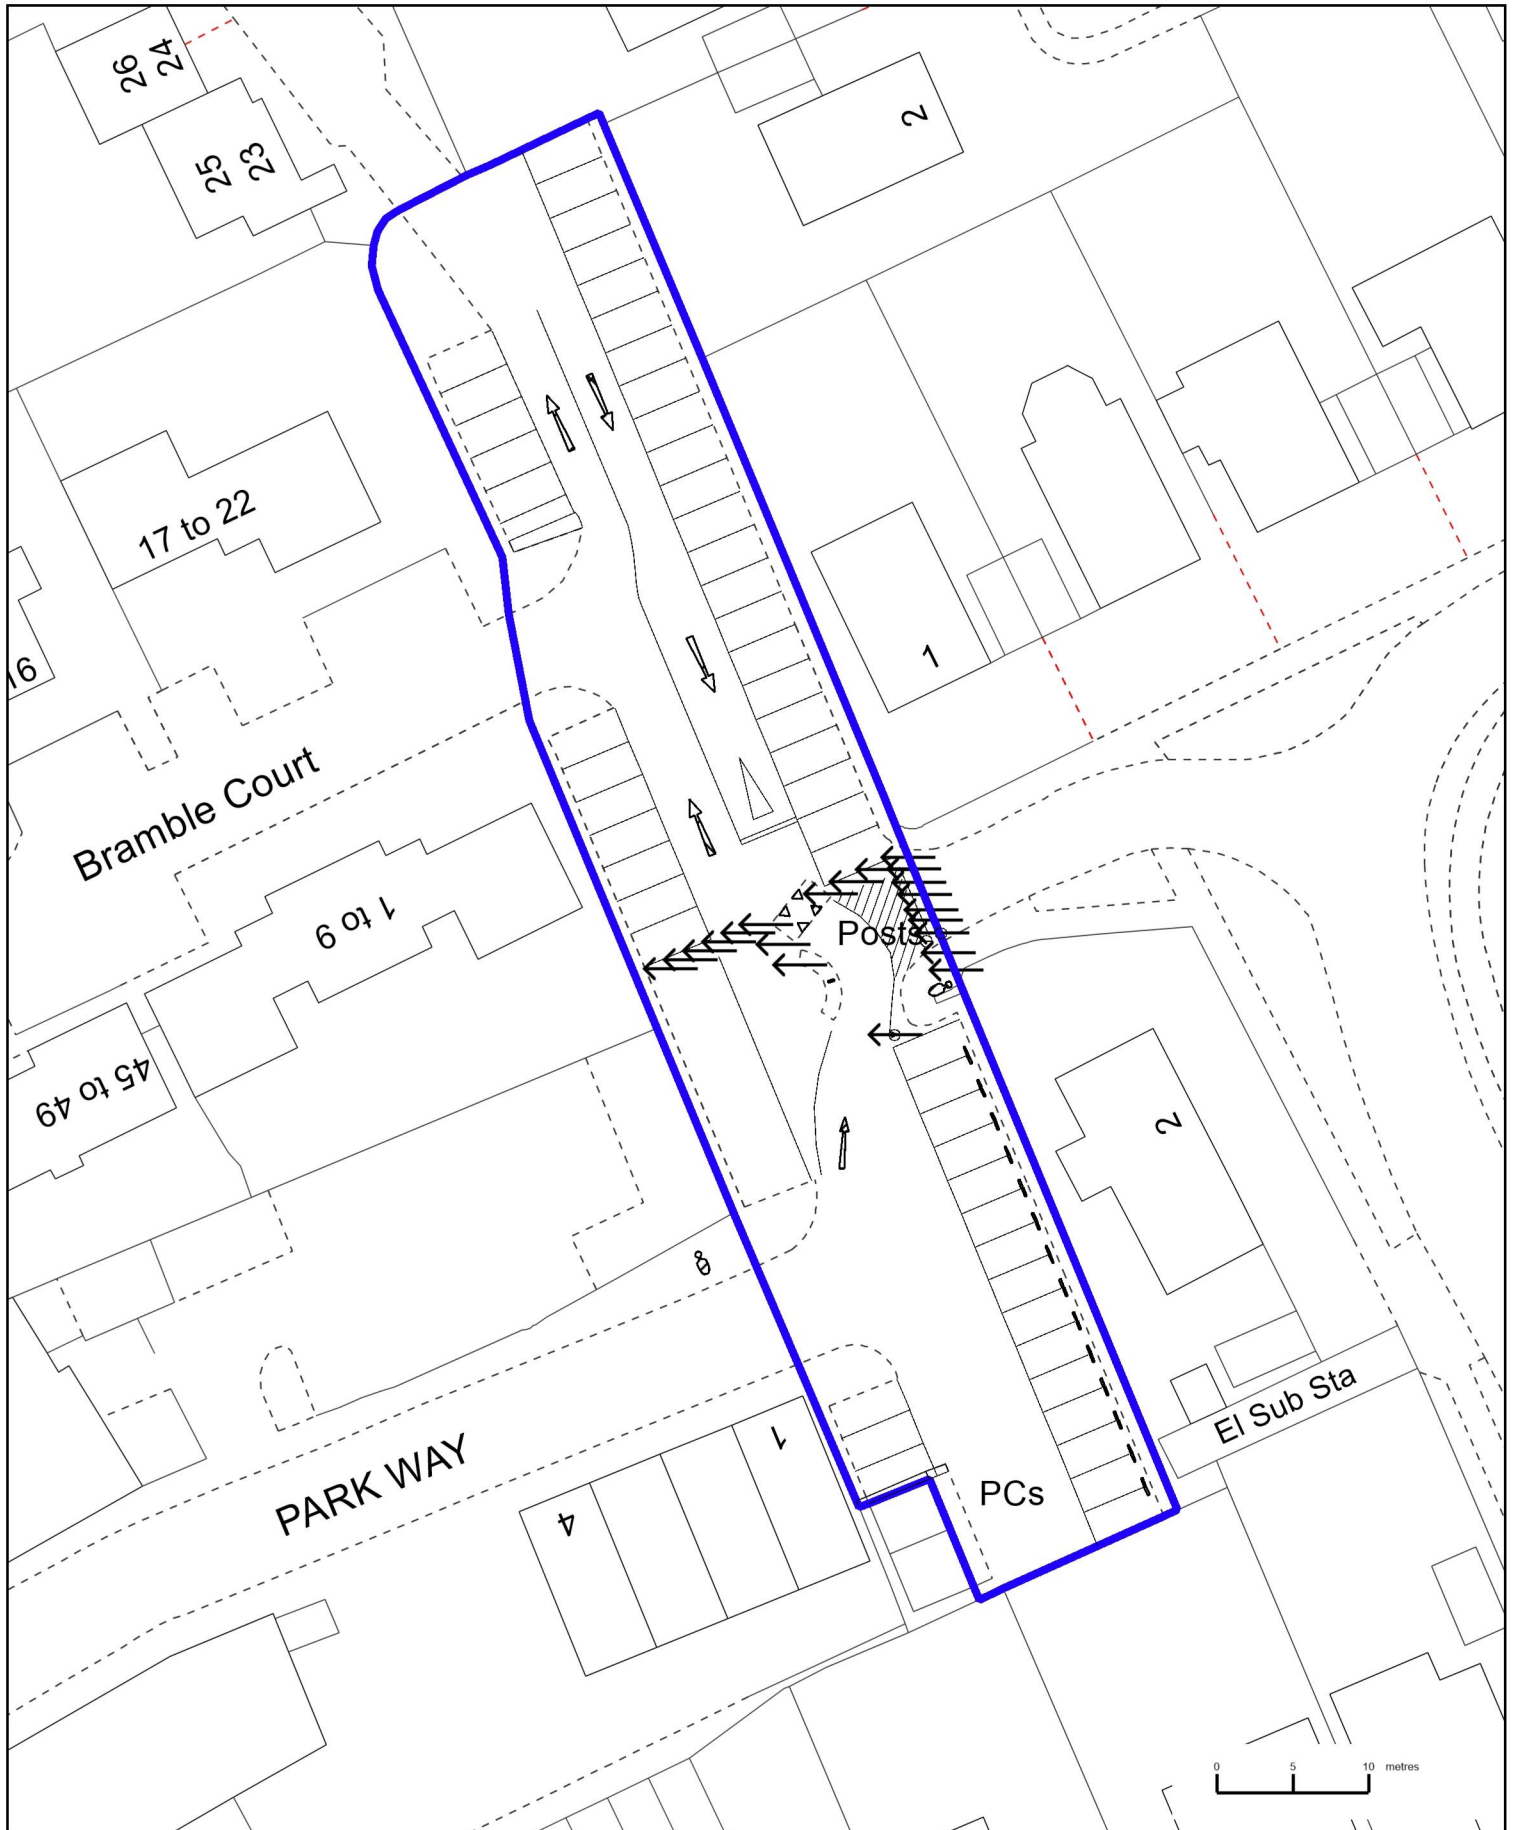

PARK WAY CAR PARK, WEST MOORS (WS)




Scale: 1:500 @ A4

Date: 23 October 2017

Creator: Engineering and Parking

This map is produced from Ordnance Survey material with the permission of Ordnance Survey on behalf of the Controller of Her Majesty's Stationery Office (c) Crown Copyright. Unauthorised reproduction infringes Crown copyright and may lead to prosecution or civil proceedings.
Christchurch Borough Council. Licence: 100024379. 2017
East Dorset District Council. Licence: 100024319. 2017



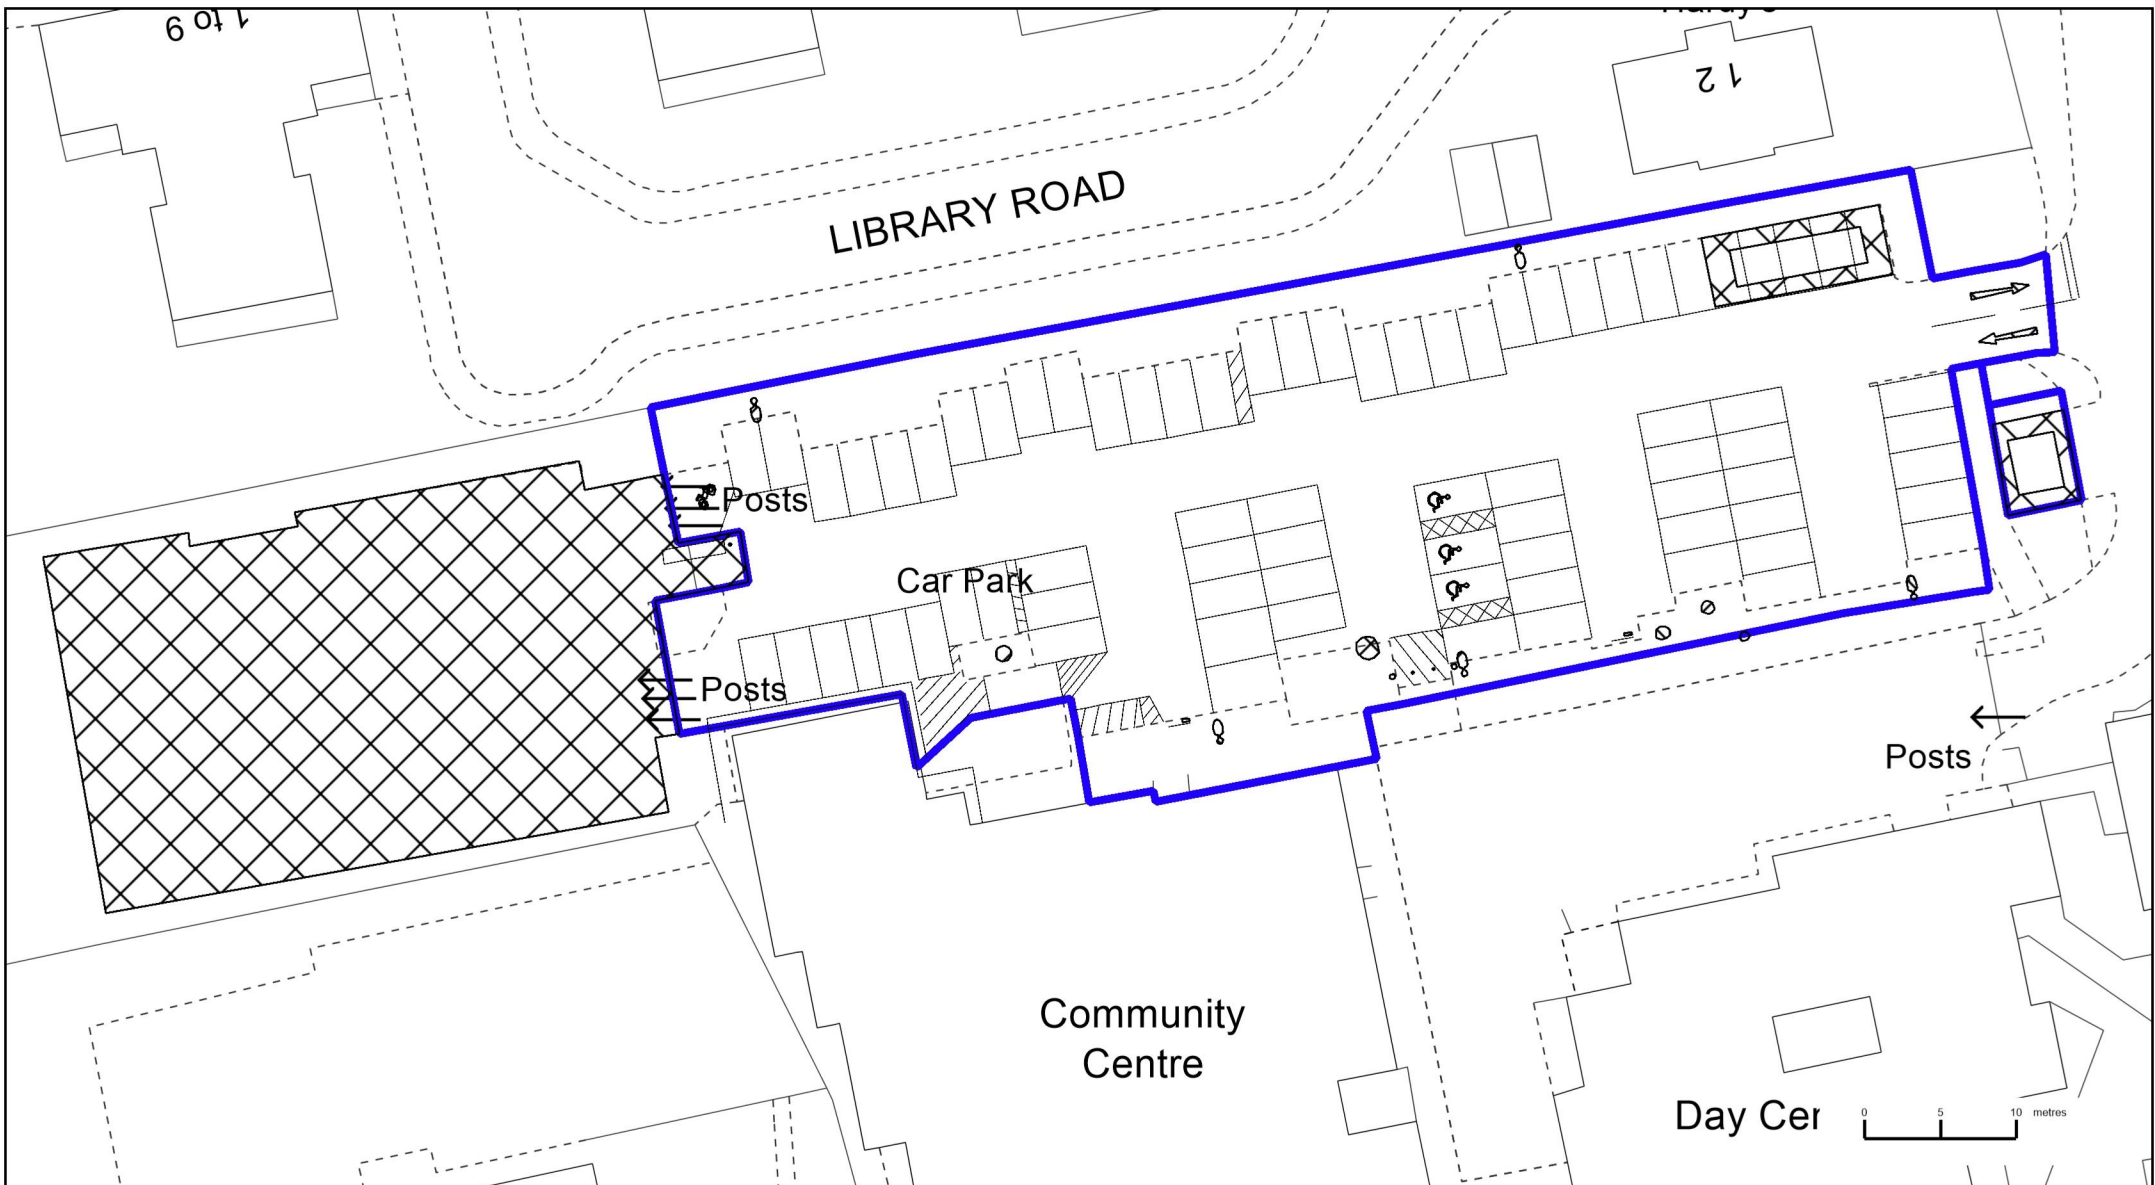

PENNY'S LODGE CAR PARK, FERNDOWN



Scale: 1:500 @ A4

Date: 23 October 2017

Creator: Engineering and Parking

This map is produced from Ordnance Survey material with the permission of Ordnance Survey on behalf of the Controller of Her Majesty's Stationery Office (c) Crown Copyright Unauthorised reproduction infringes Crown copyright and may lead to prosecution or civil proceedings.
 Christchurch Borough Council. Licence: 100024379. 2017
 East Dorset District Council. Licence: 100024319. 2017



Telephone Exchange

6

8 10

1 to 4
7

Pump
House

Car Park

17.4m

0 2.5 5 metres

POOLE ROAD CAR PARK, WIMBORNE




Scale: 1:350 @ A4

Date: 23 October 2017

Creator: Engineering and Parking

This map is produced from Ordnance Survey material with the permission of Ordnance Survey on behalf of the Controller of Her Majesty's Stationery Office (c) Crown Copyright. Unauthorised reproduction infringes Crown copyright and may lead to prosecution or civil proceedings.
Christchurch Borough Council. Licence: 100024379. 2017
East Dorset District Council. Licence: 100024319. 2017



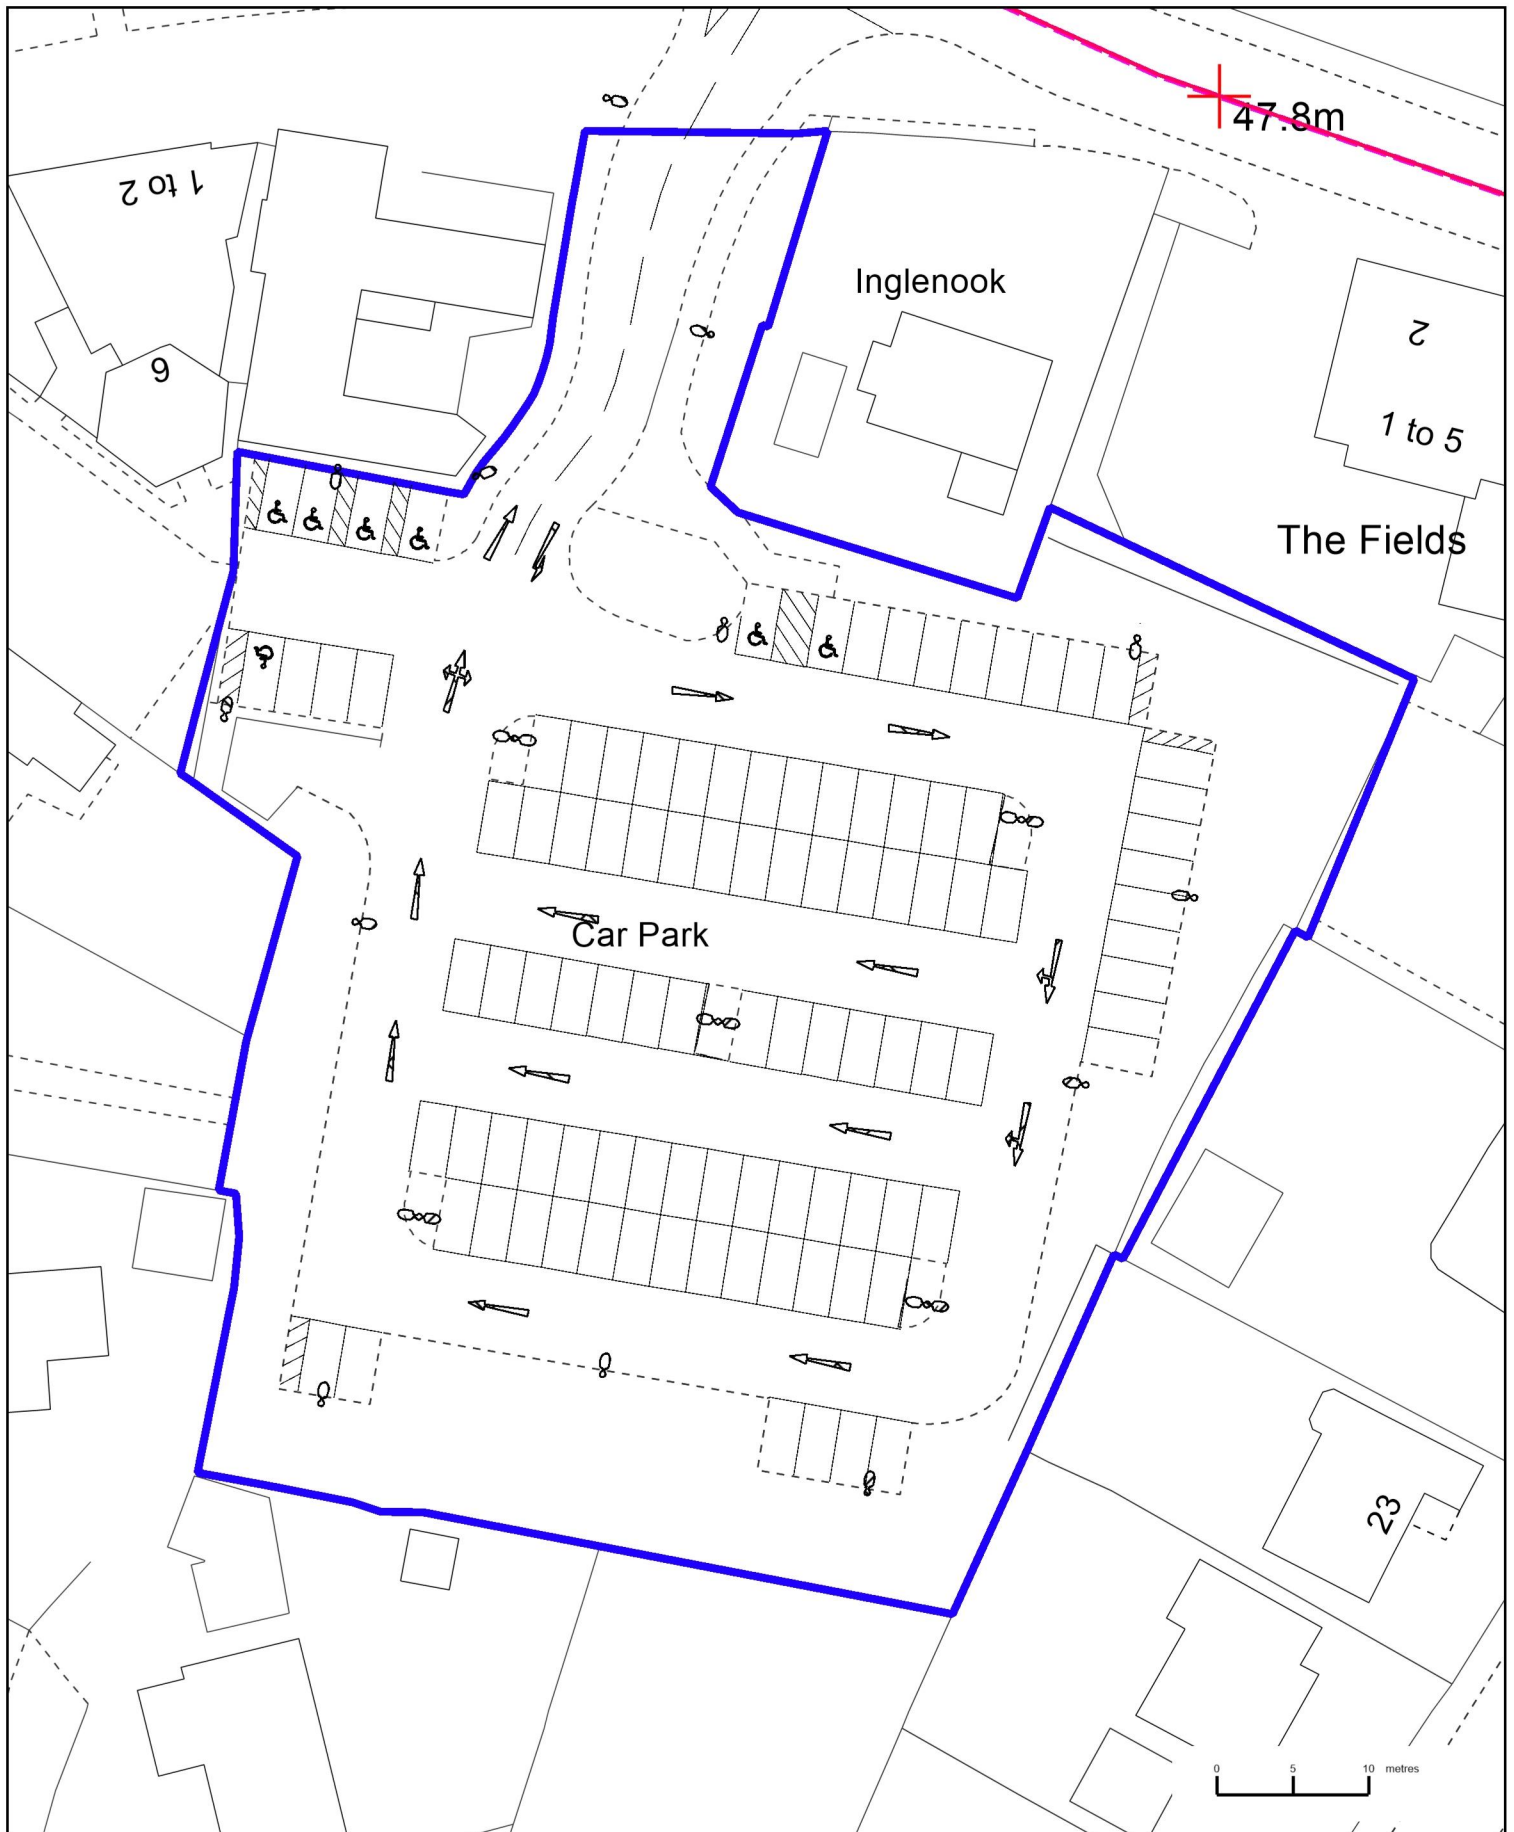

POTTERS WHEEL CAR PARK, VERWOOD




Scale: 1:500 @ A4

Date: 23 October 2017

Creator: Engineering and Parking

This map is produced from Ordnance Survey material with the permission of Ordnance Survey on behalf of the Controller of Her Majesty's Stationery Office (c) Crown Copyright. Unauthorised reproduction infringes Crown copyright and may lead to prosecution or civil proceedings.
Christchurch Borough Council. Licence: 100024379. 2017
East Dorset District Council. Licence: 100024319. 2017



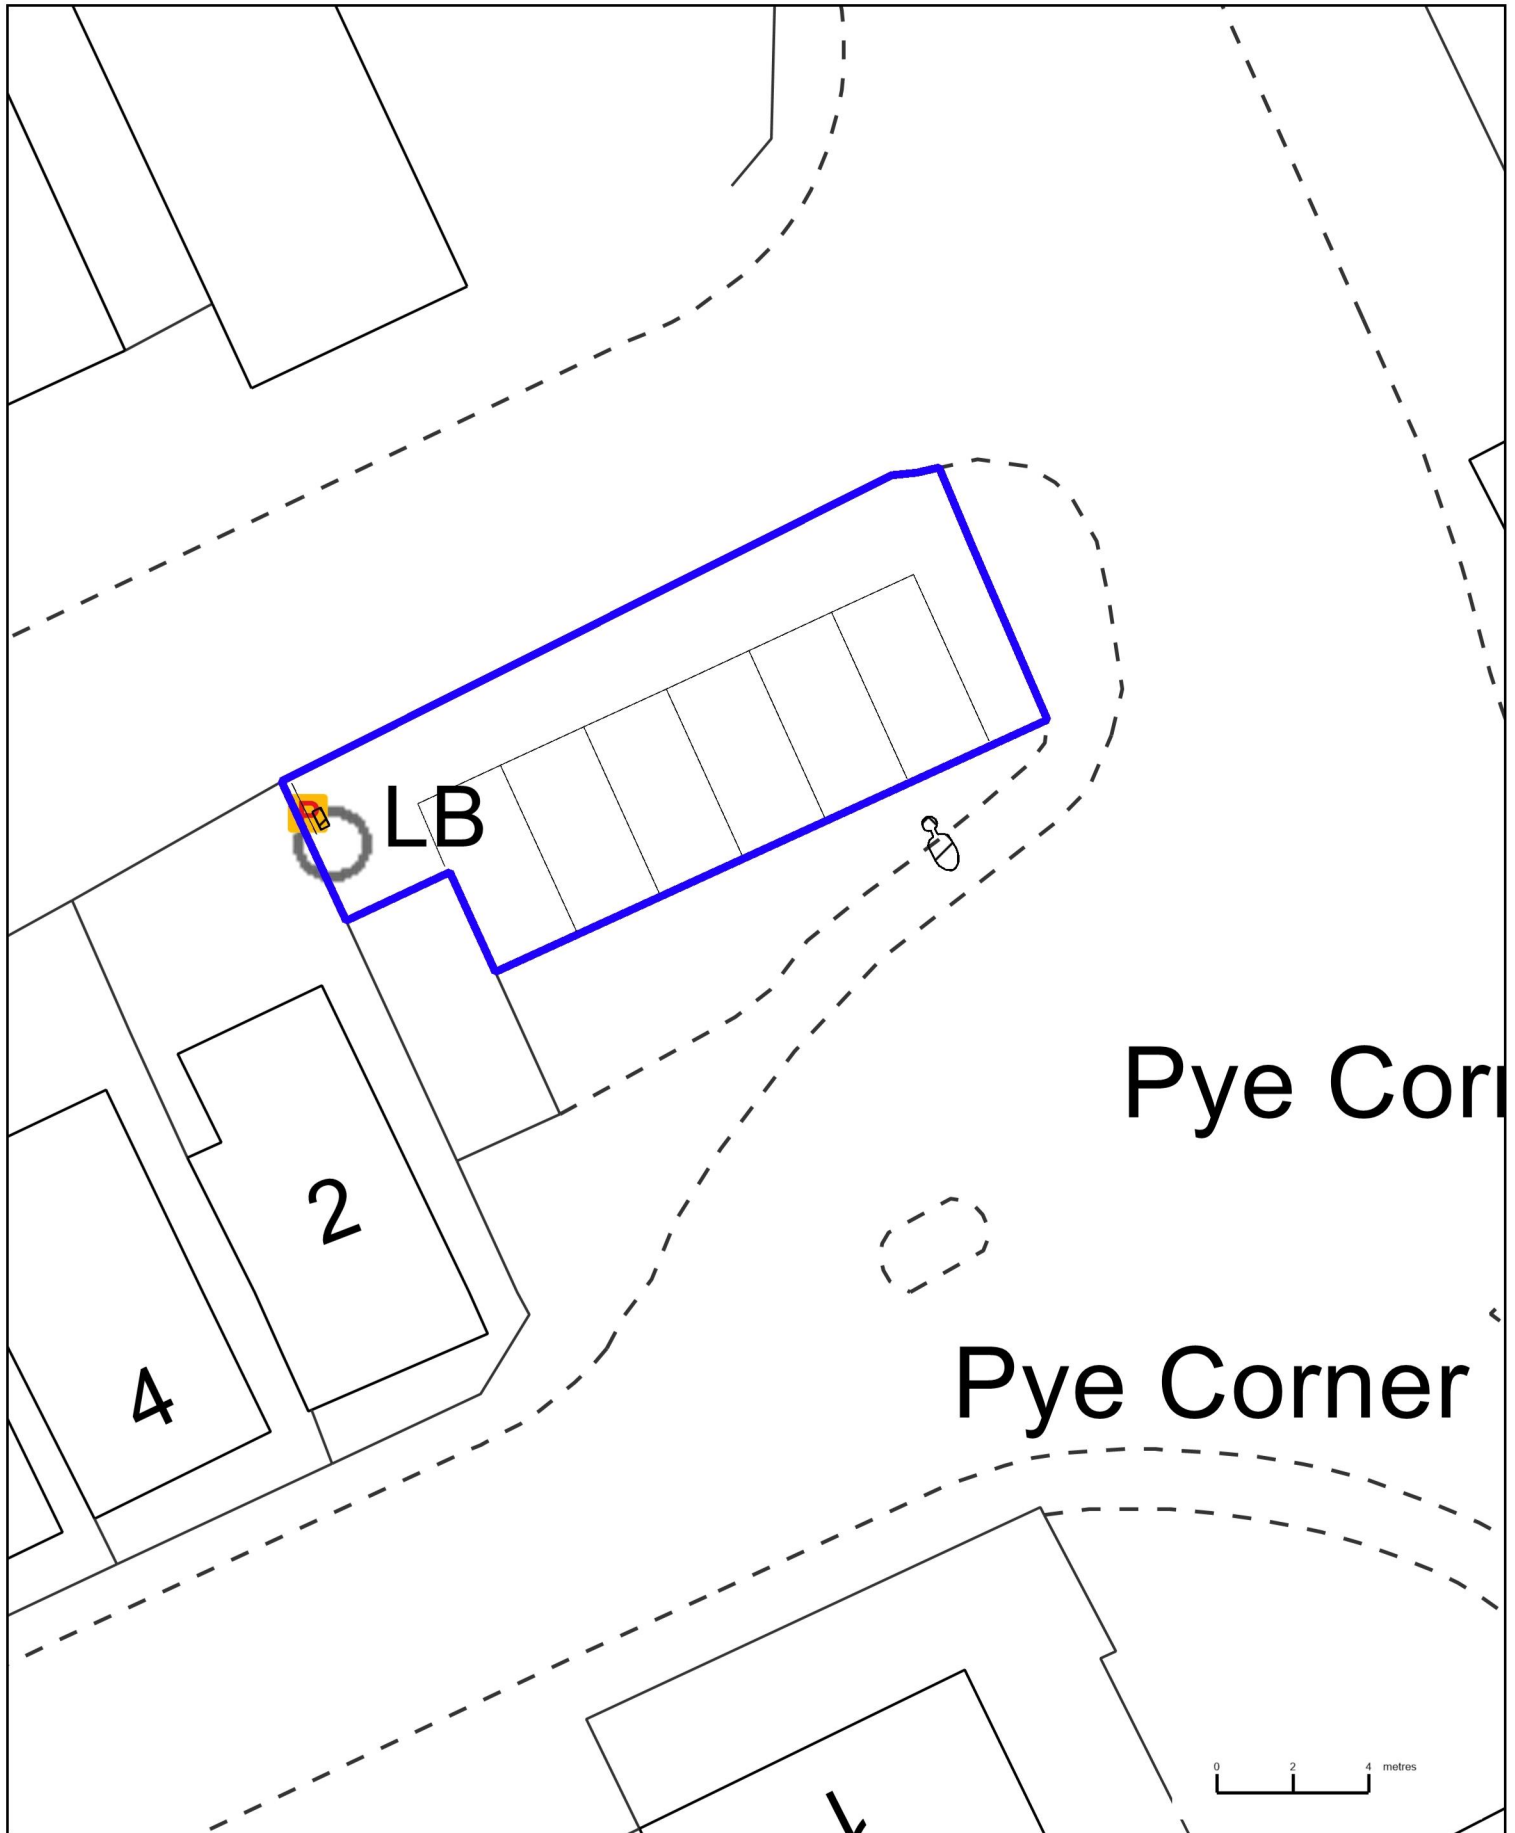

PYE CORNER CAR PARK, WIMBORNE




Scale: 1:200 @ A4

Date: 23 October 2017

Creator: Engineering and Parking

This map is produced from Ordnance Survey material with the permission of Ordnance Survey on behalf of the Controller of Her Majesty's Stationery Office (c) Crown Copyright. Unauthorised reproduction infringes Crown copyright and may lead to prosecution or civil proceedings.
Christchurch Borough Council. Licence: 100024379. 2017
East Dorset District Council. Licence: 100024319. 2017



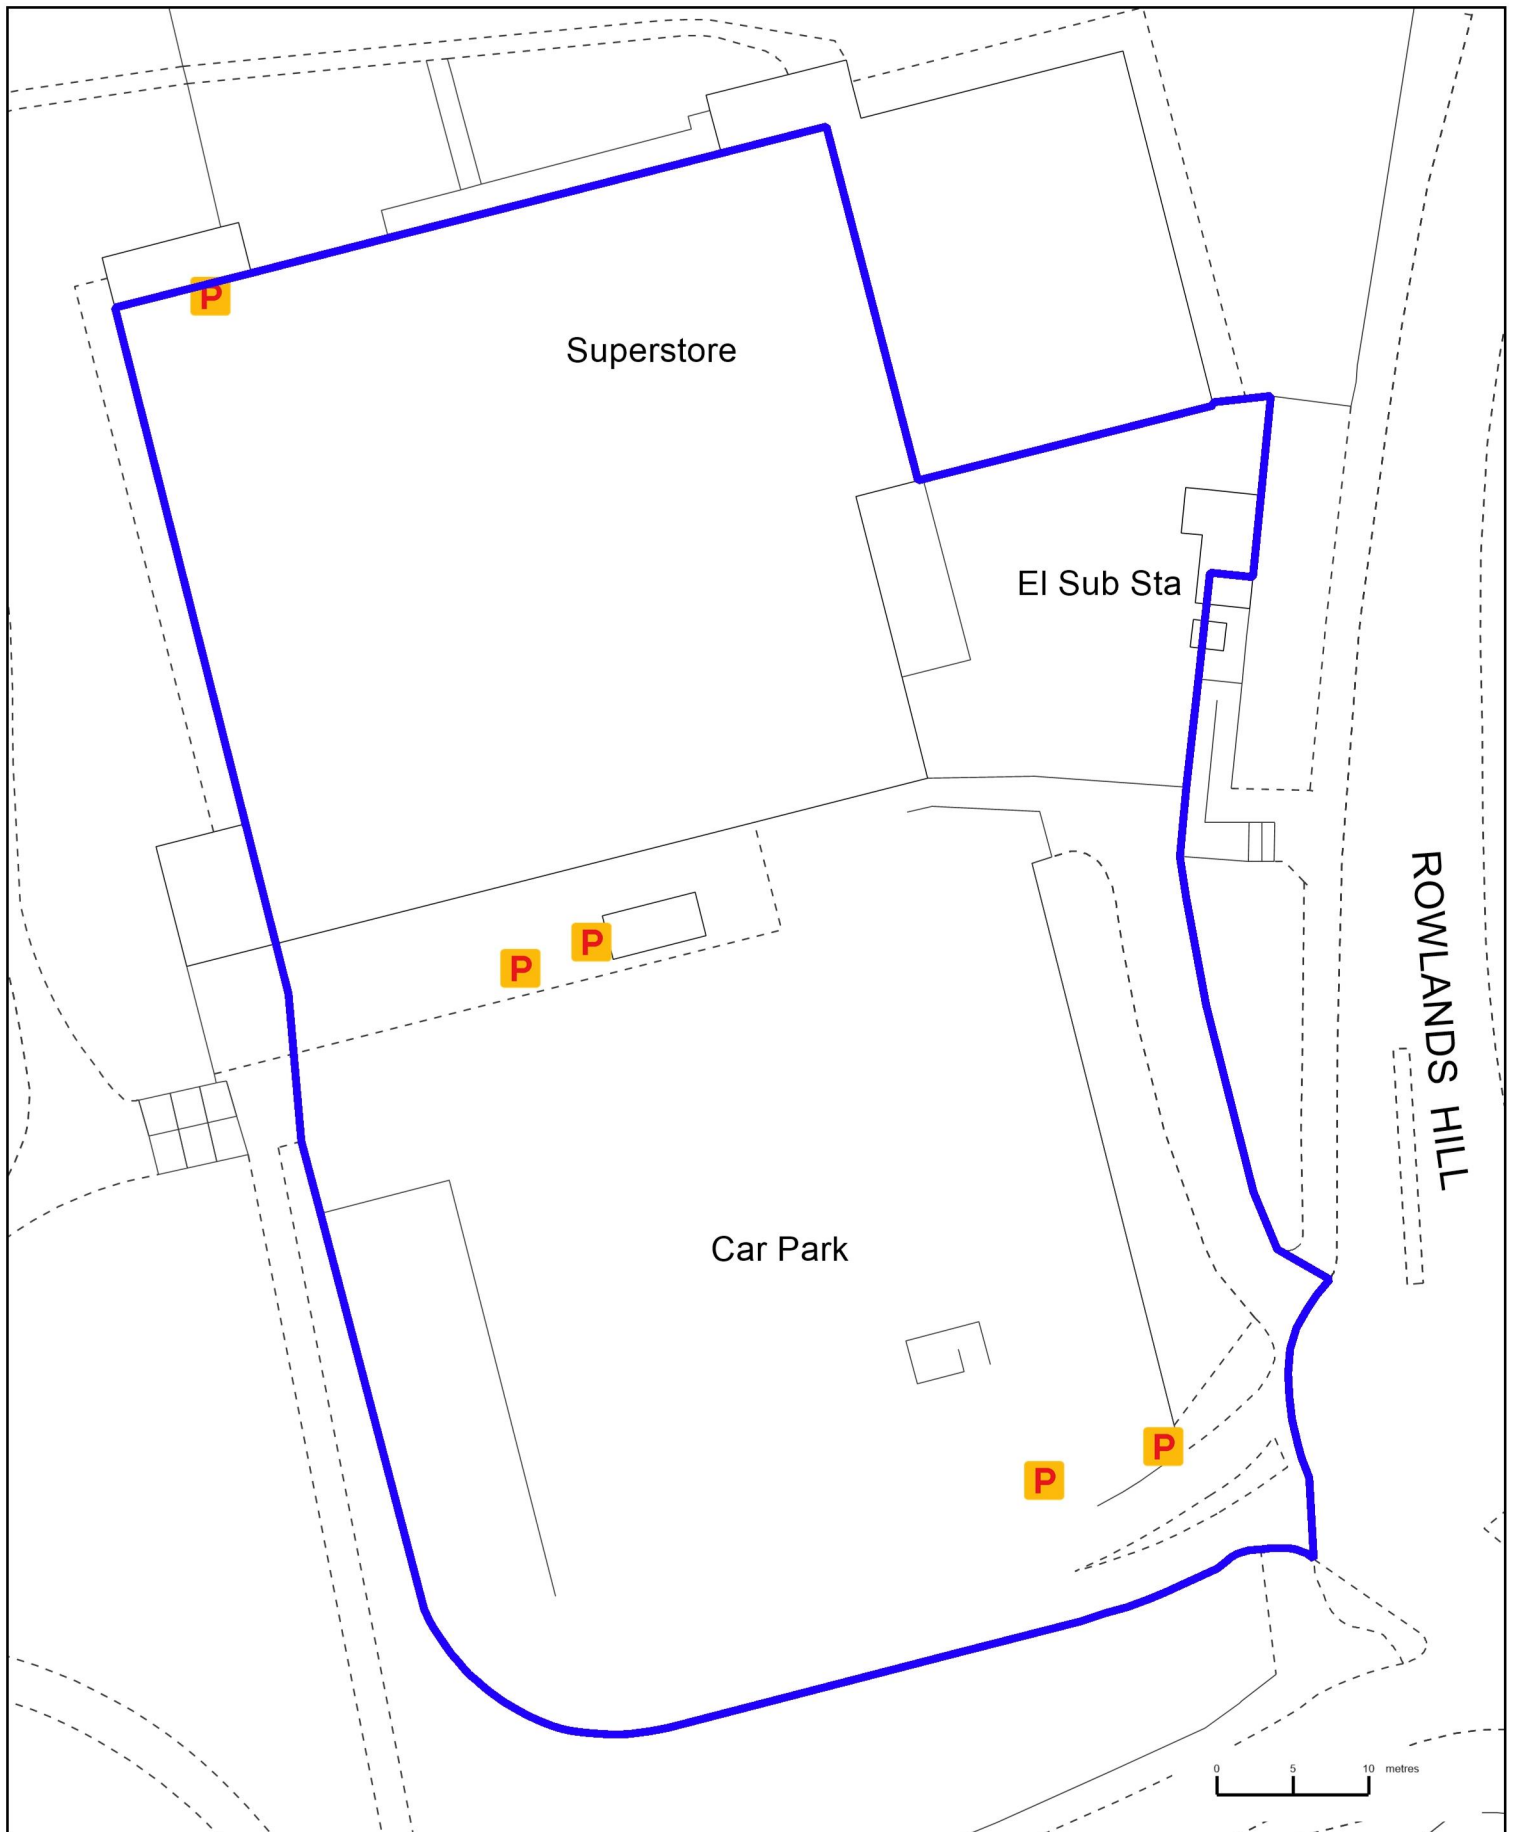

ROWLANDS HILL CAR PARK, WIMBORNE - SALES AND BASEMENT LEVELS




Scale: 1:500 @ A4

Date: 25 October 2017

Creator: Engineering and Parking

This map is produced from Ordnance Survey material with the permission of Ordnance Survey on behalf of the Controller of Her Majesty's Stationery Office (c) Crown Copyright. Unauthorised reproduction infringes Crown copyright and may lead to prosecution or civil proceedings.
Christchurch Borough Council. Licence: 100024379. 2017
East Dorset District Council. Licence: 100024319. 2017



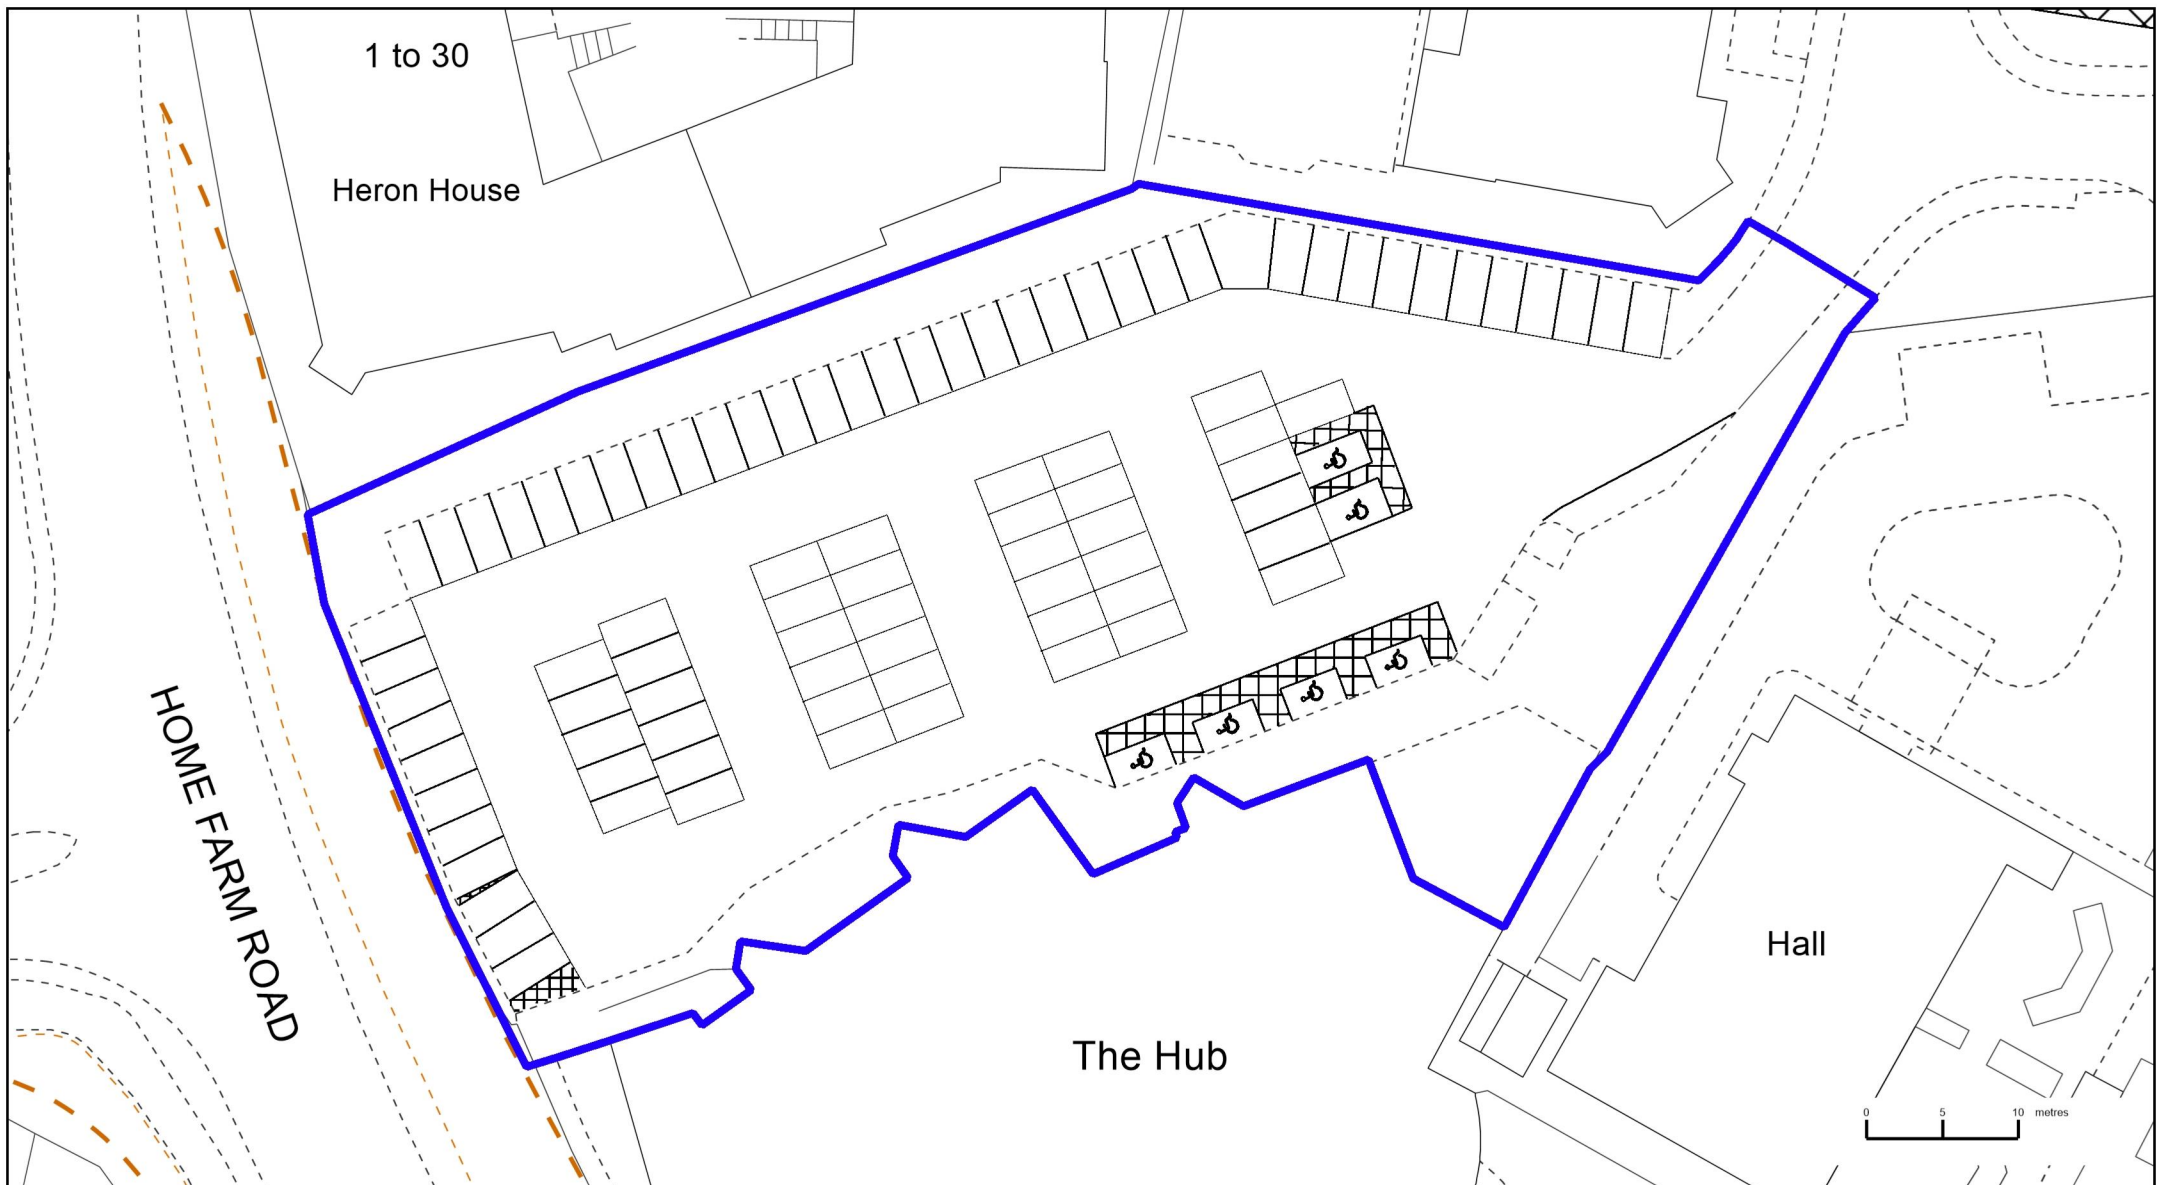

THE HUB CAR PARK, BROCK WAY, VERWOOD




Scale: 1:500 @ A4

Date: 23 October 2017

Creator: Engineering and Parking

This map is produced from Ordnance Survey material with the permission of Ordnance Survey on behalf of the Controller of Her Majesty's Stationery Office (c) Crown Copyright Unauthorised reproduction infringes Crown copyright and may lead to prosecution or civil proceedings.
Christchurch Borough Council. Licence: 100024379. 2017
East Dorset District Council. Licence: 100024319. 2017



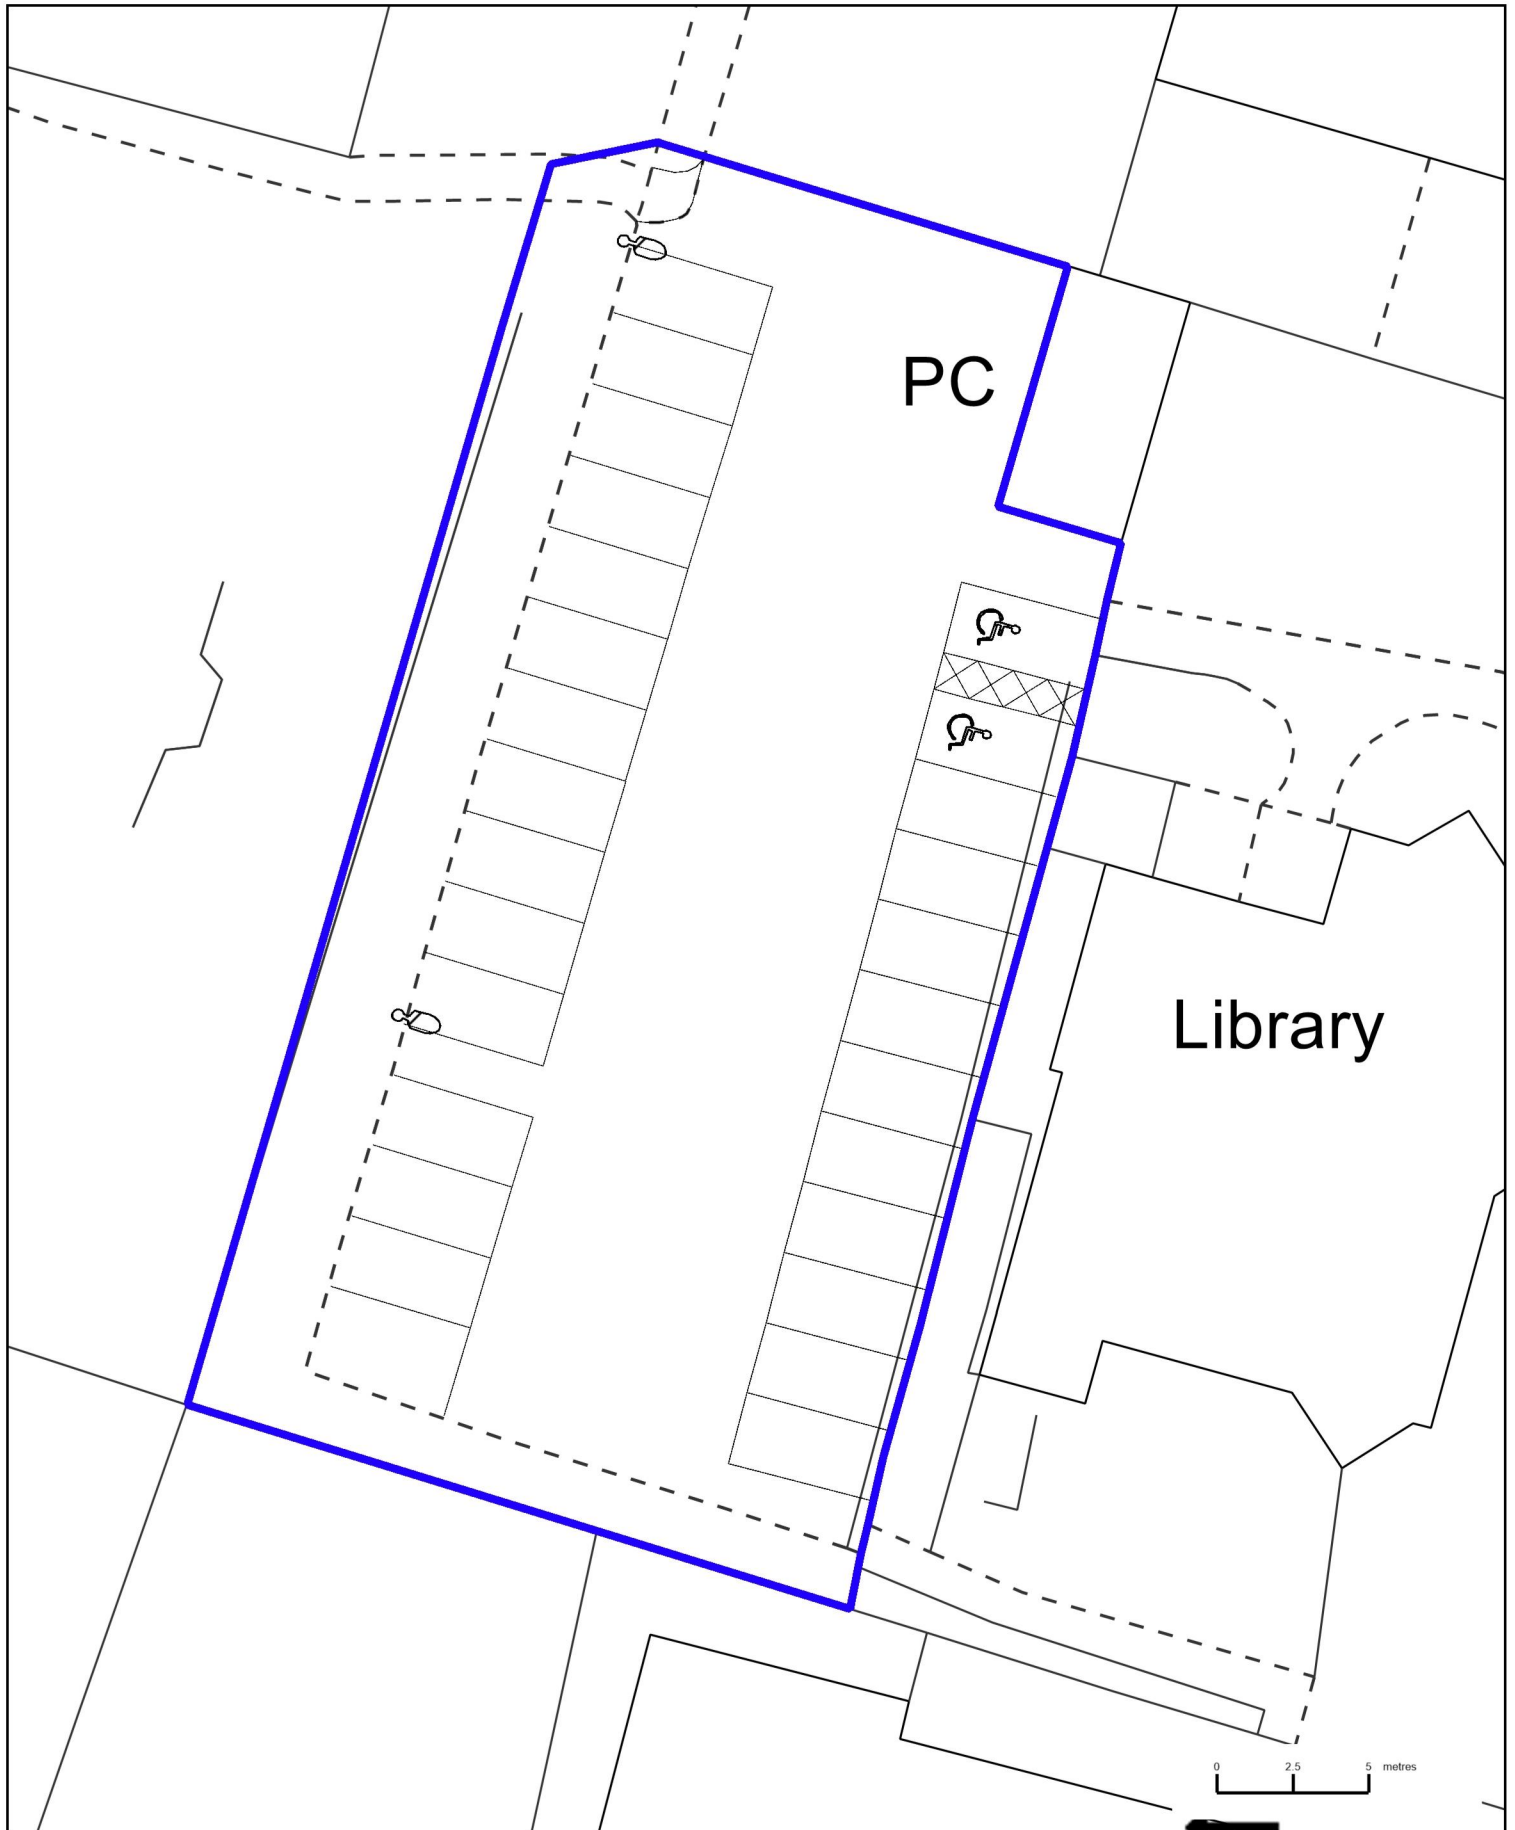

TOWERS WAY CAR PARK, CORFE MULLEN




Scale: 1:250 @ A4

Date: 23 October 2017

Creator: Engineering and Parking

This map is produced from Ordnance Survey material with the permission of Ordnance Survey on behalf of the Controller of Her Majesty's Stationery Office (c) Crown Copyright. Unauthorised reproduction infringes Crown copyright and may lead to prosecution or civil proceedings.
Christchurch Borough Council. Licence: 100024379. 2017
East Dorset District Council. Licence: 100024319. 2017



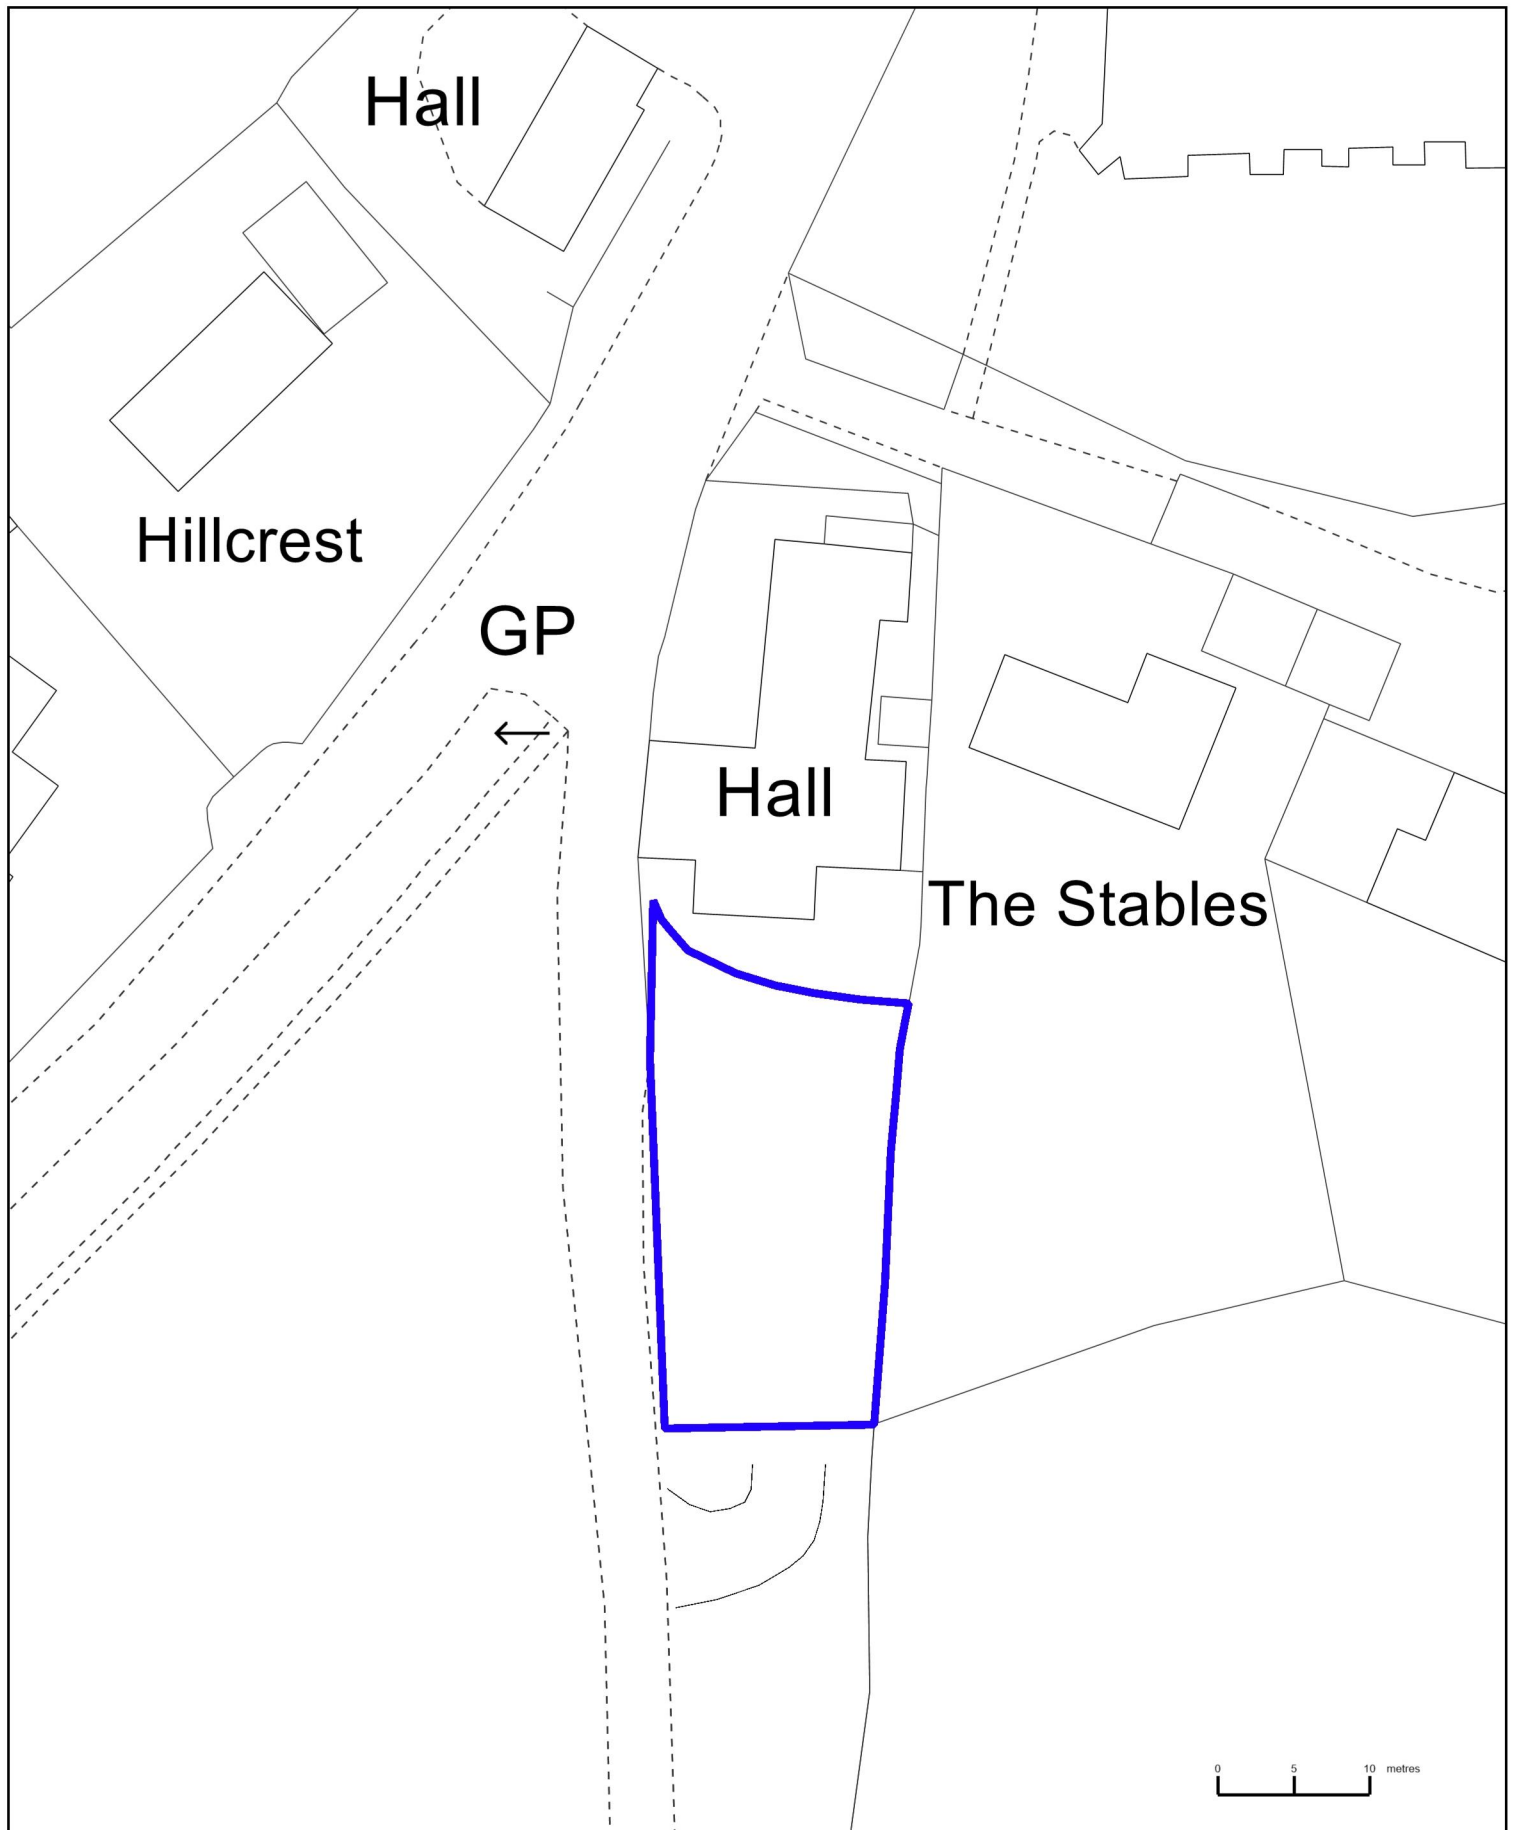

VILLAGE HALL CAR PARK, HOLT (HT)




Scale: 1:500 @ A4

Date: 23 October 2017

Creator: Engineering and Parking

This map is produced from Ordnance Survey material with the permission of Ordnance Survey on behalf of the Controller of Her Majesty's Stationery Office (c) Crown Copyright. Unauthorised reproduction infringes Crown copyright and may lead to prosecution or civil proceedings.
Christchurch Borough Council. Licence: 100024379. 2017
East Dorset District Council. Licence: 100024319. 2017



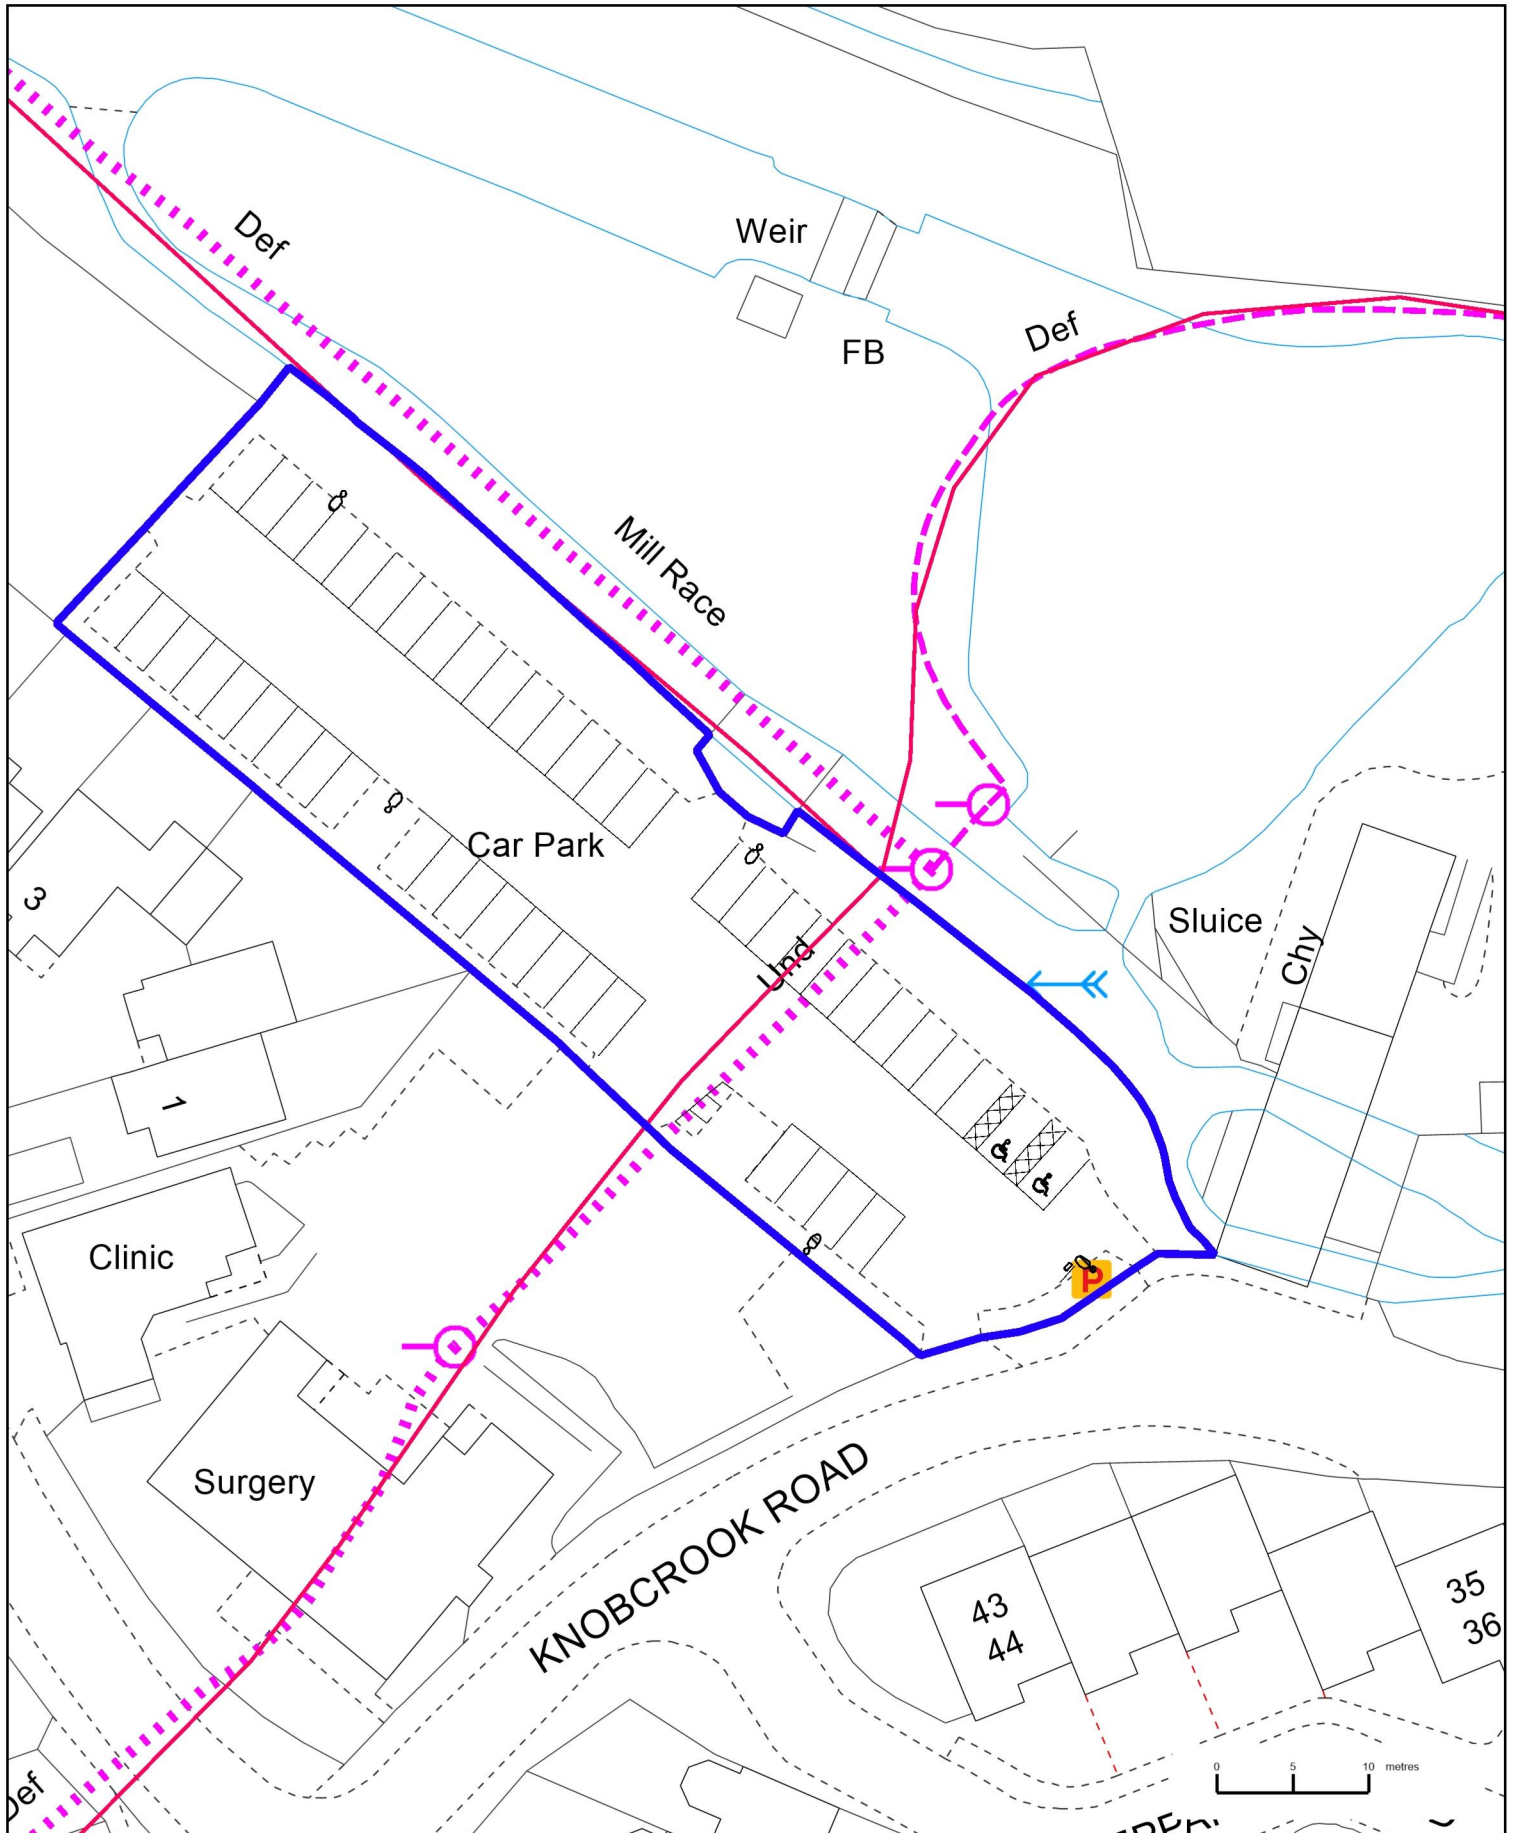

WALFORD MILL CAR PARK, WIMBORNE




Scale: 1:500 @ A4

Date: 23 October 2017

Creator: Engineering and Parking

This map is produced from Ordnance Survey material with the permission of Ordnance Survey on behalf of the Controller of Her Majesty's Stationery Office (c) Crown Copyright. Unauthorised reproduction infringes Crown copyright and may lead to prosecution or civil proceedings.
Christchurch Borough Council. Licence: 100024379. 2017
East Dorset District Council. Licence: 100024319. 2017



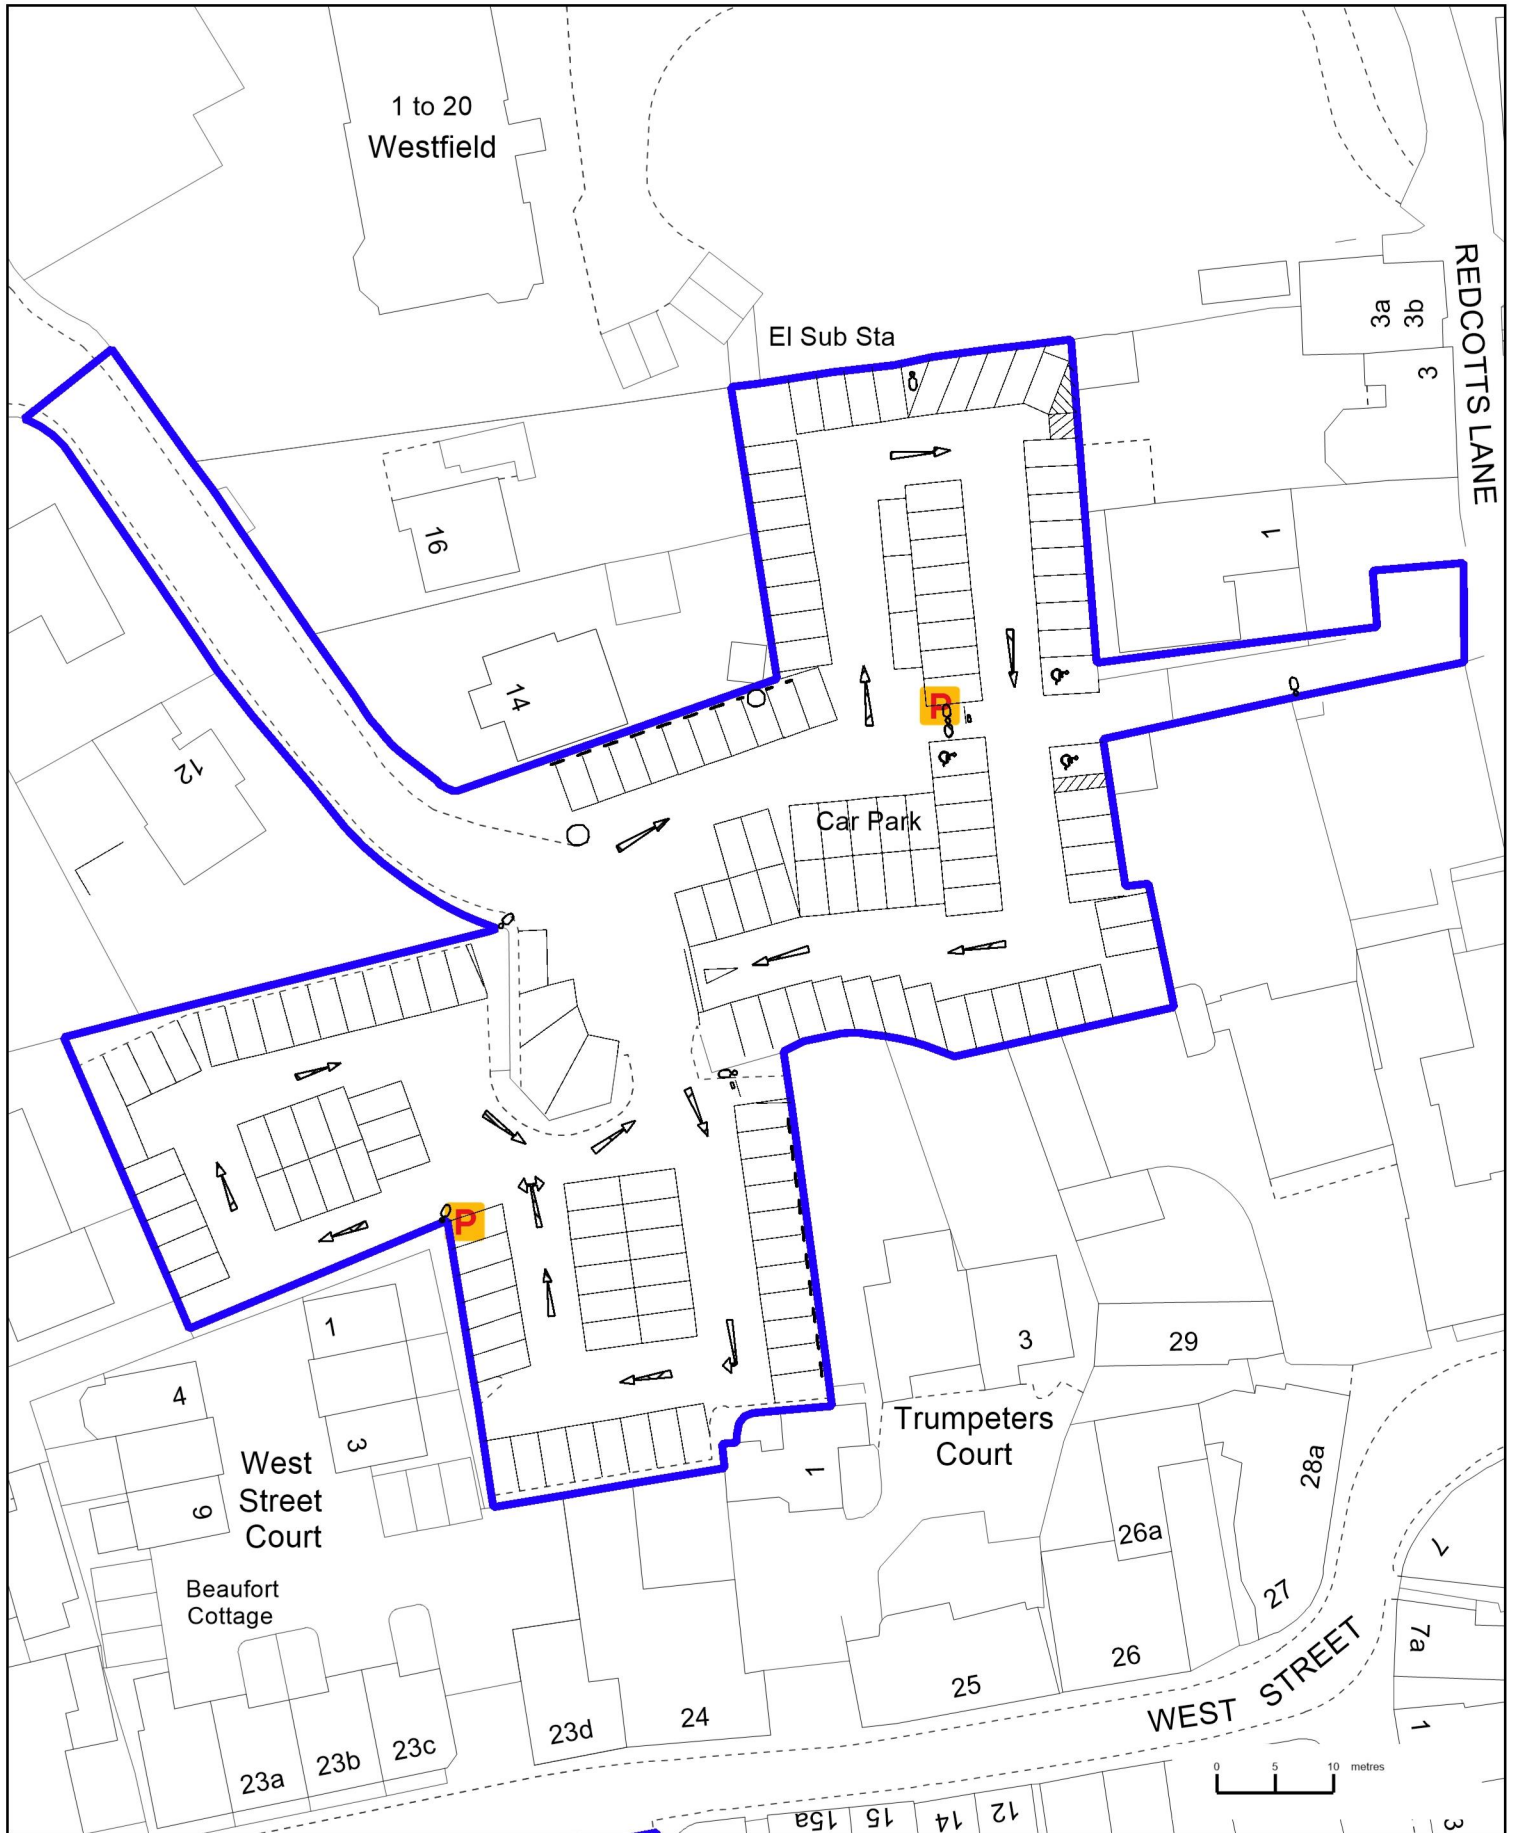

WESTFIELD CLOSE CAR PARK, WIMBORNE



Scale: 1:650 @ A4
 Date: 23 October 2017
 Creator: Engineering and Parking

This map is produced from Ordnance Survey material with the permission of Ordnance Survey on behalf of the Controller of Her Majesty's Stationery Office (c) Crown Copyright. Unauthorised reproduction infringes Crown copyright and may lead to prosecution or civil proceedings.
 Christchurch Borough Council. Licence: 100024379. 2017
 East Dorset District Council. Licence: 100024319. 2017

