



## **PLAN NUMBER: GG 17**

## TITLE - BRACKNELL FOREST BOROUGH COUNCIL CONTROL OF ON STREET PARKING PLANS

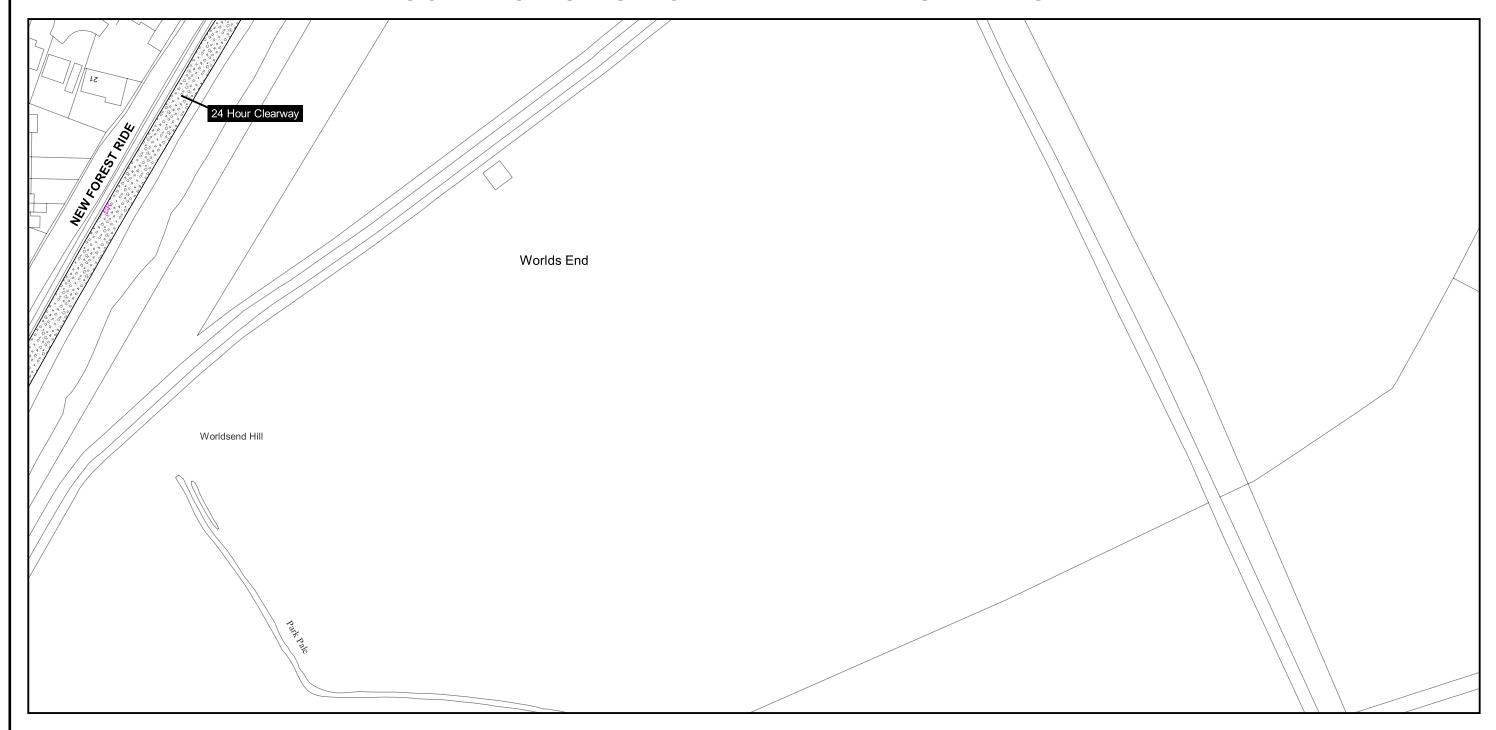

Bracknell Foreat Borough Council Time Street, Market Street, Bracknell, Berkshire, RG12 1JD Tel: 01344 352000

**SCALE - 1:1250** 

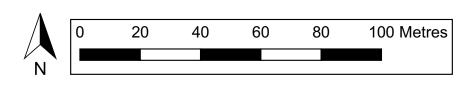

© Crown copyright and database rights 2018 Ordnance Survey 100019488