


PLAN NUMBER: PP 07

TITLE - BRACKNELL FOREST BOROUGH COUNCIL CONTROL OF ON STREET PARKING PLANS

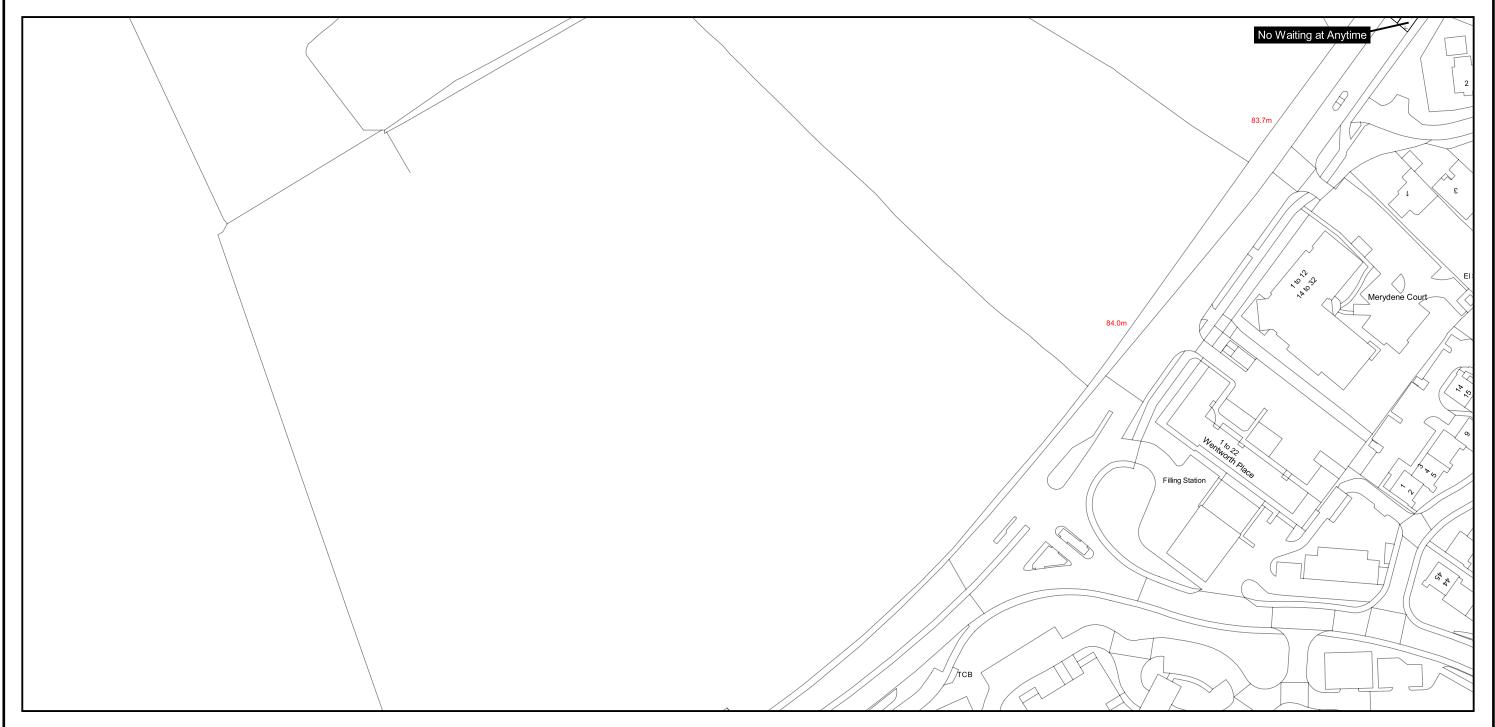

Bracknell Foreat Borough Council Time Street, Market Street, Bracknell, Berkshire, RG12 1JD Tel: 01344 352000

SCALE - 1:1250

