


**TITLE - BRACKNELL FOREST BOROUGH COUNCIL  
CONTROL OF ON STREET PARKING PLANS**

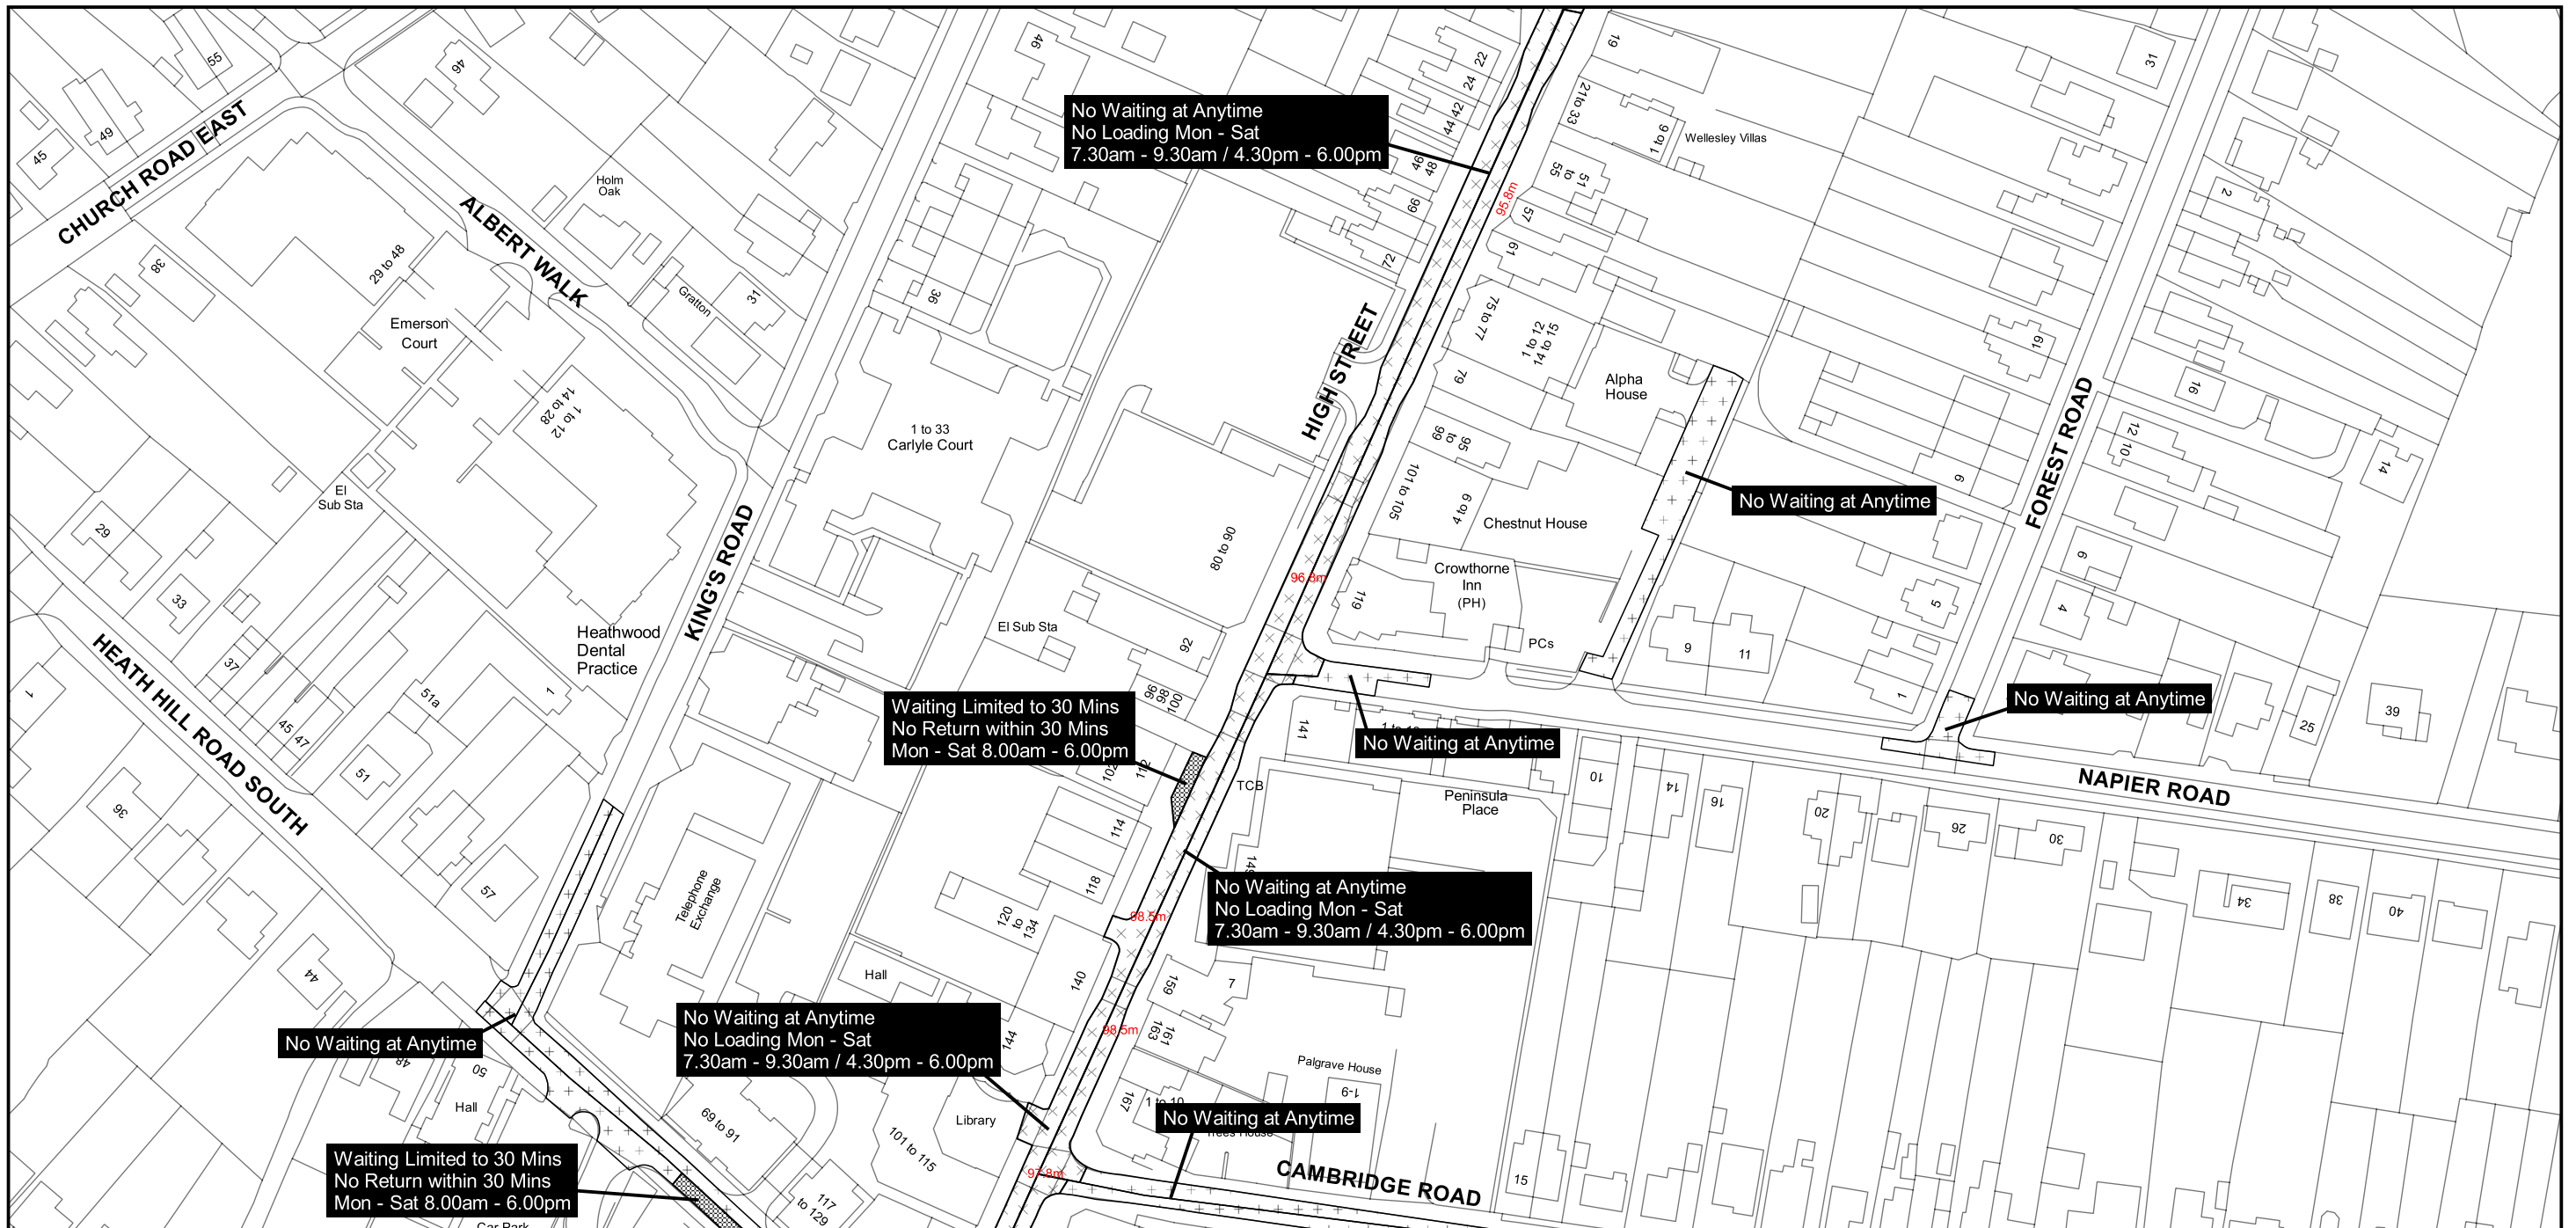

Bracknell Forest Borough Council  
Time Street, Market Street, Bracknell,  
Berkshire, RG12 1JD Tel: 01344 352000

**SCALE - 1:1250**

