

**BRACKNELL FOREST BOROUGH COUNCIL  
(OLD BRACKNELL LANE WEST, BRACKNELL)  
(TEMPORARY PROHIBITION OF WAITING) ORDER 2014**


**BRACKNELL FOREST BOROUGH COUNCIL** being the Traffic Authority for the area is satisfied that the waiting restrictions stated in Schedule 1 be introduced to ensure and create access along a fire evacuation route to the nearby BSRIA building.

**NOW THEREFORE** the Council in exercising its powers under Section 14(1) of The Road Traffic Regulation Act 1984 and of all other powers enabling it in that behalf makes the following Order:-


1. This Order shall come into operation on 24<sup>th</sup> November 2014 and will continue in force for a period of 18 months. It may be cited as the Bracknell Forest Borough Council (Old Bracknell Lane West, Bracknell) (Temporary Prohibition of Waiting) Order 2014.
2. No person shall except upon the direction or with the permission of a police officer in uniform cause or permit any vehicle to wait on the roads referred to in the Schedule 1.
3. The restrictions in Article 2 shall apply only during such times and to such extent as indicated by traffic signs, cones or markings complying with the Traffic Signs Regulations and General Directions 2002.
4. Nothing in Article 2 shall apply to vehicles being used for police, fire or ambulance purposes.
5. Nothing in Article 2 shall render it unlawful to cause or permit any vehicle to wait in any of the lengths of road specified in the Schedule for so long as may be necessary to enable:
  - (a) the vehicle, if it cannot conveniently be used for such purpose in any other road, to be used in connection with any of the following operations, namely:-
    - (i) the collection of waste by a local authority;
    - (ii) the removal of any obstruction to traffic;
  - (b) the vehicle, if it cannot conveniently be used for such purposes in any other road, to be used in the service of a local authority or of a water authority in pursuance of statutory powers or duties;
  - (c) the vehicle of a universal service provider (as defined in section 4(3) and (4) of the Postal Services Act 2000) to be used for the purpose of delivering and/or collecting mail;
  - (d) the vehicle to be used for Fire and Rescue, Ambulance or Police purposes; or
  - (e) the vehicle to be stationary in any case where the person in control of the vehicle,
    - (i) is required by law to stop;
    - (ii) is obliged to stop so as to prevent an accident, or
    - (iii) is prevented from proceeding by circumstances outside his/her control
6. Any contravention to the restrictions in Schedule 1 will be issued with a PCN in accordance with the Traffic management Act 2004, s.78, Civil Enforcement of Parking Contraventions (England) General Regulations 2007 and Civil Enforcement of Parking contraventions (England) Representations and Appeals Regulations 2007.

Dated this 17<sup>th</sup> day of November 2014

THE COMMON SEAL of  
BRACKNELL FOREST BOROUGH  
COUNCIL was hereunto affixed in  
the presence of:-

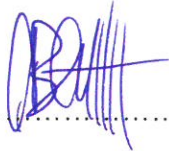

MAYOR

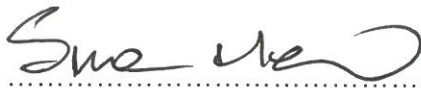

BOROUGH SOLICITOR




**SCHEDULE 1**

**Temporary introduction of No Waiting at Any Time restriction**

|                         |               |   |
|-------------------------|---------------|---|
| Old Bracknell Lane West | Northern Side | From a point 190 metres west of its junction with Old Bracknell Close, westwards for a distance of 10 metres. |
|-------------------------|---------------|---|

All distances are approximate and, where applicable, are taken from the centre of the stated junctions.

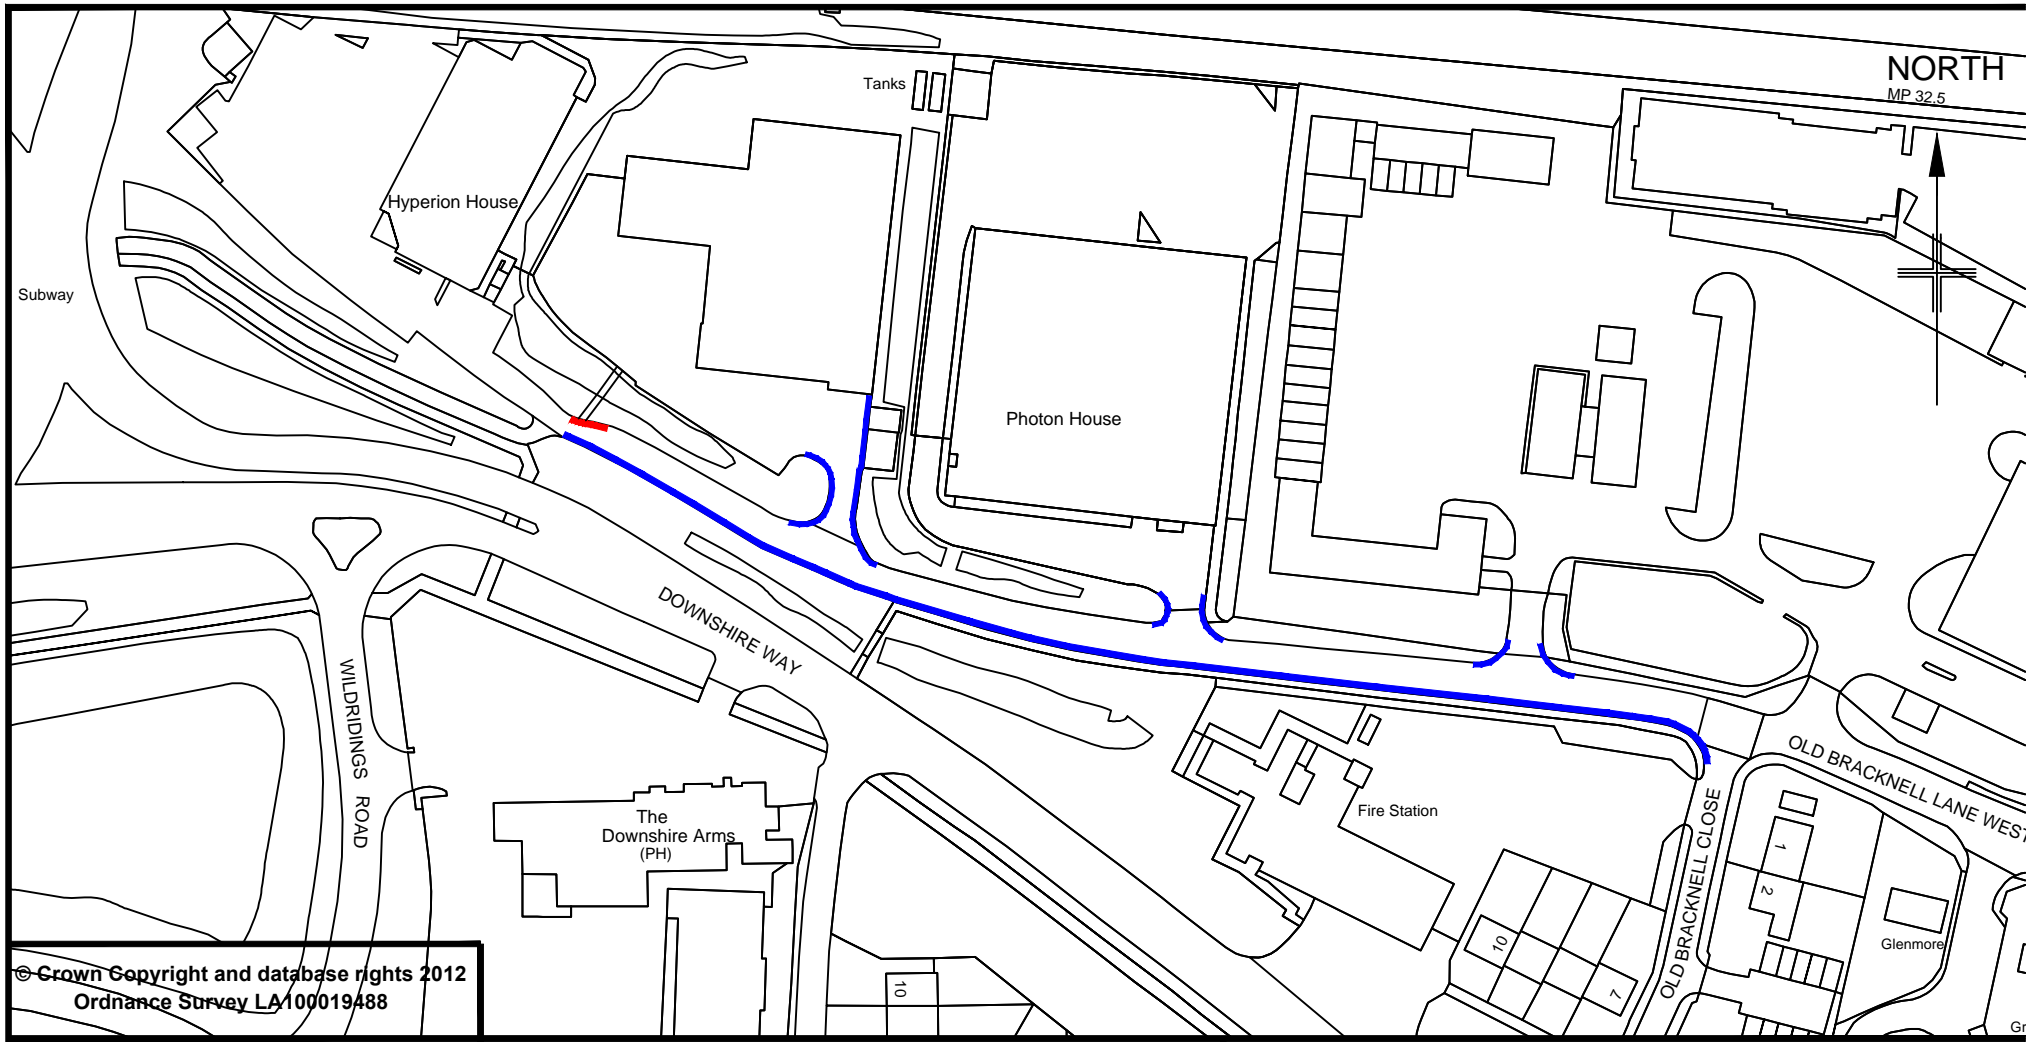

© Crown Copyright and database rights 2012  
 Ordnance Survey LA100019488

**Bracknell  
 Forest  
 Council**

ENVIRONMENT, CULTURE & COMMUNITIES  
 Traffic & Safety Group

**KEY :**

- Existing Parking Restriction
- Proposed Parking Restriction

|  |                |              |
|--|----------------|--------------|
| Project title                                      |                |              |
| Old Bracknell Lane West - DYL TTRO                 |                |              |
| Drawing title                                      |                |              |
| Proposed DYL Restriction - Old Bracknell Lane West |                |              |
| Prepared by  | TA             | Checked by   |
|  |                | LC           |
| Scale  | 1:1000         | Date         |
|  |                | 01/10/14     |
| Project No.  | Drawing Number | Amend Letter |
|  |                |              |