
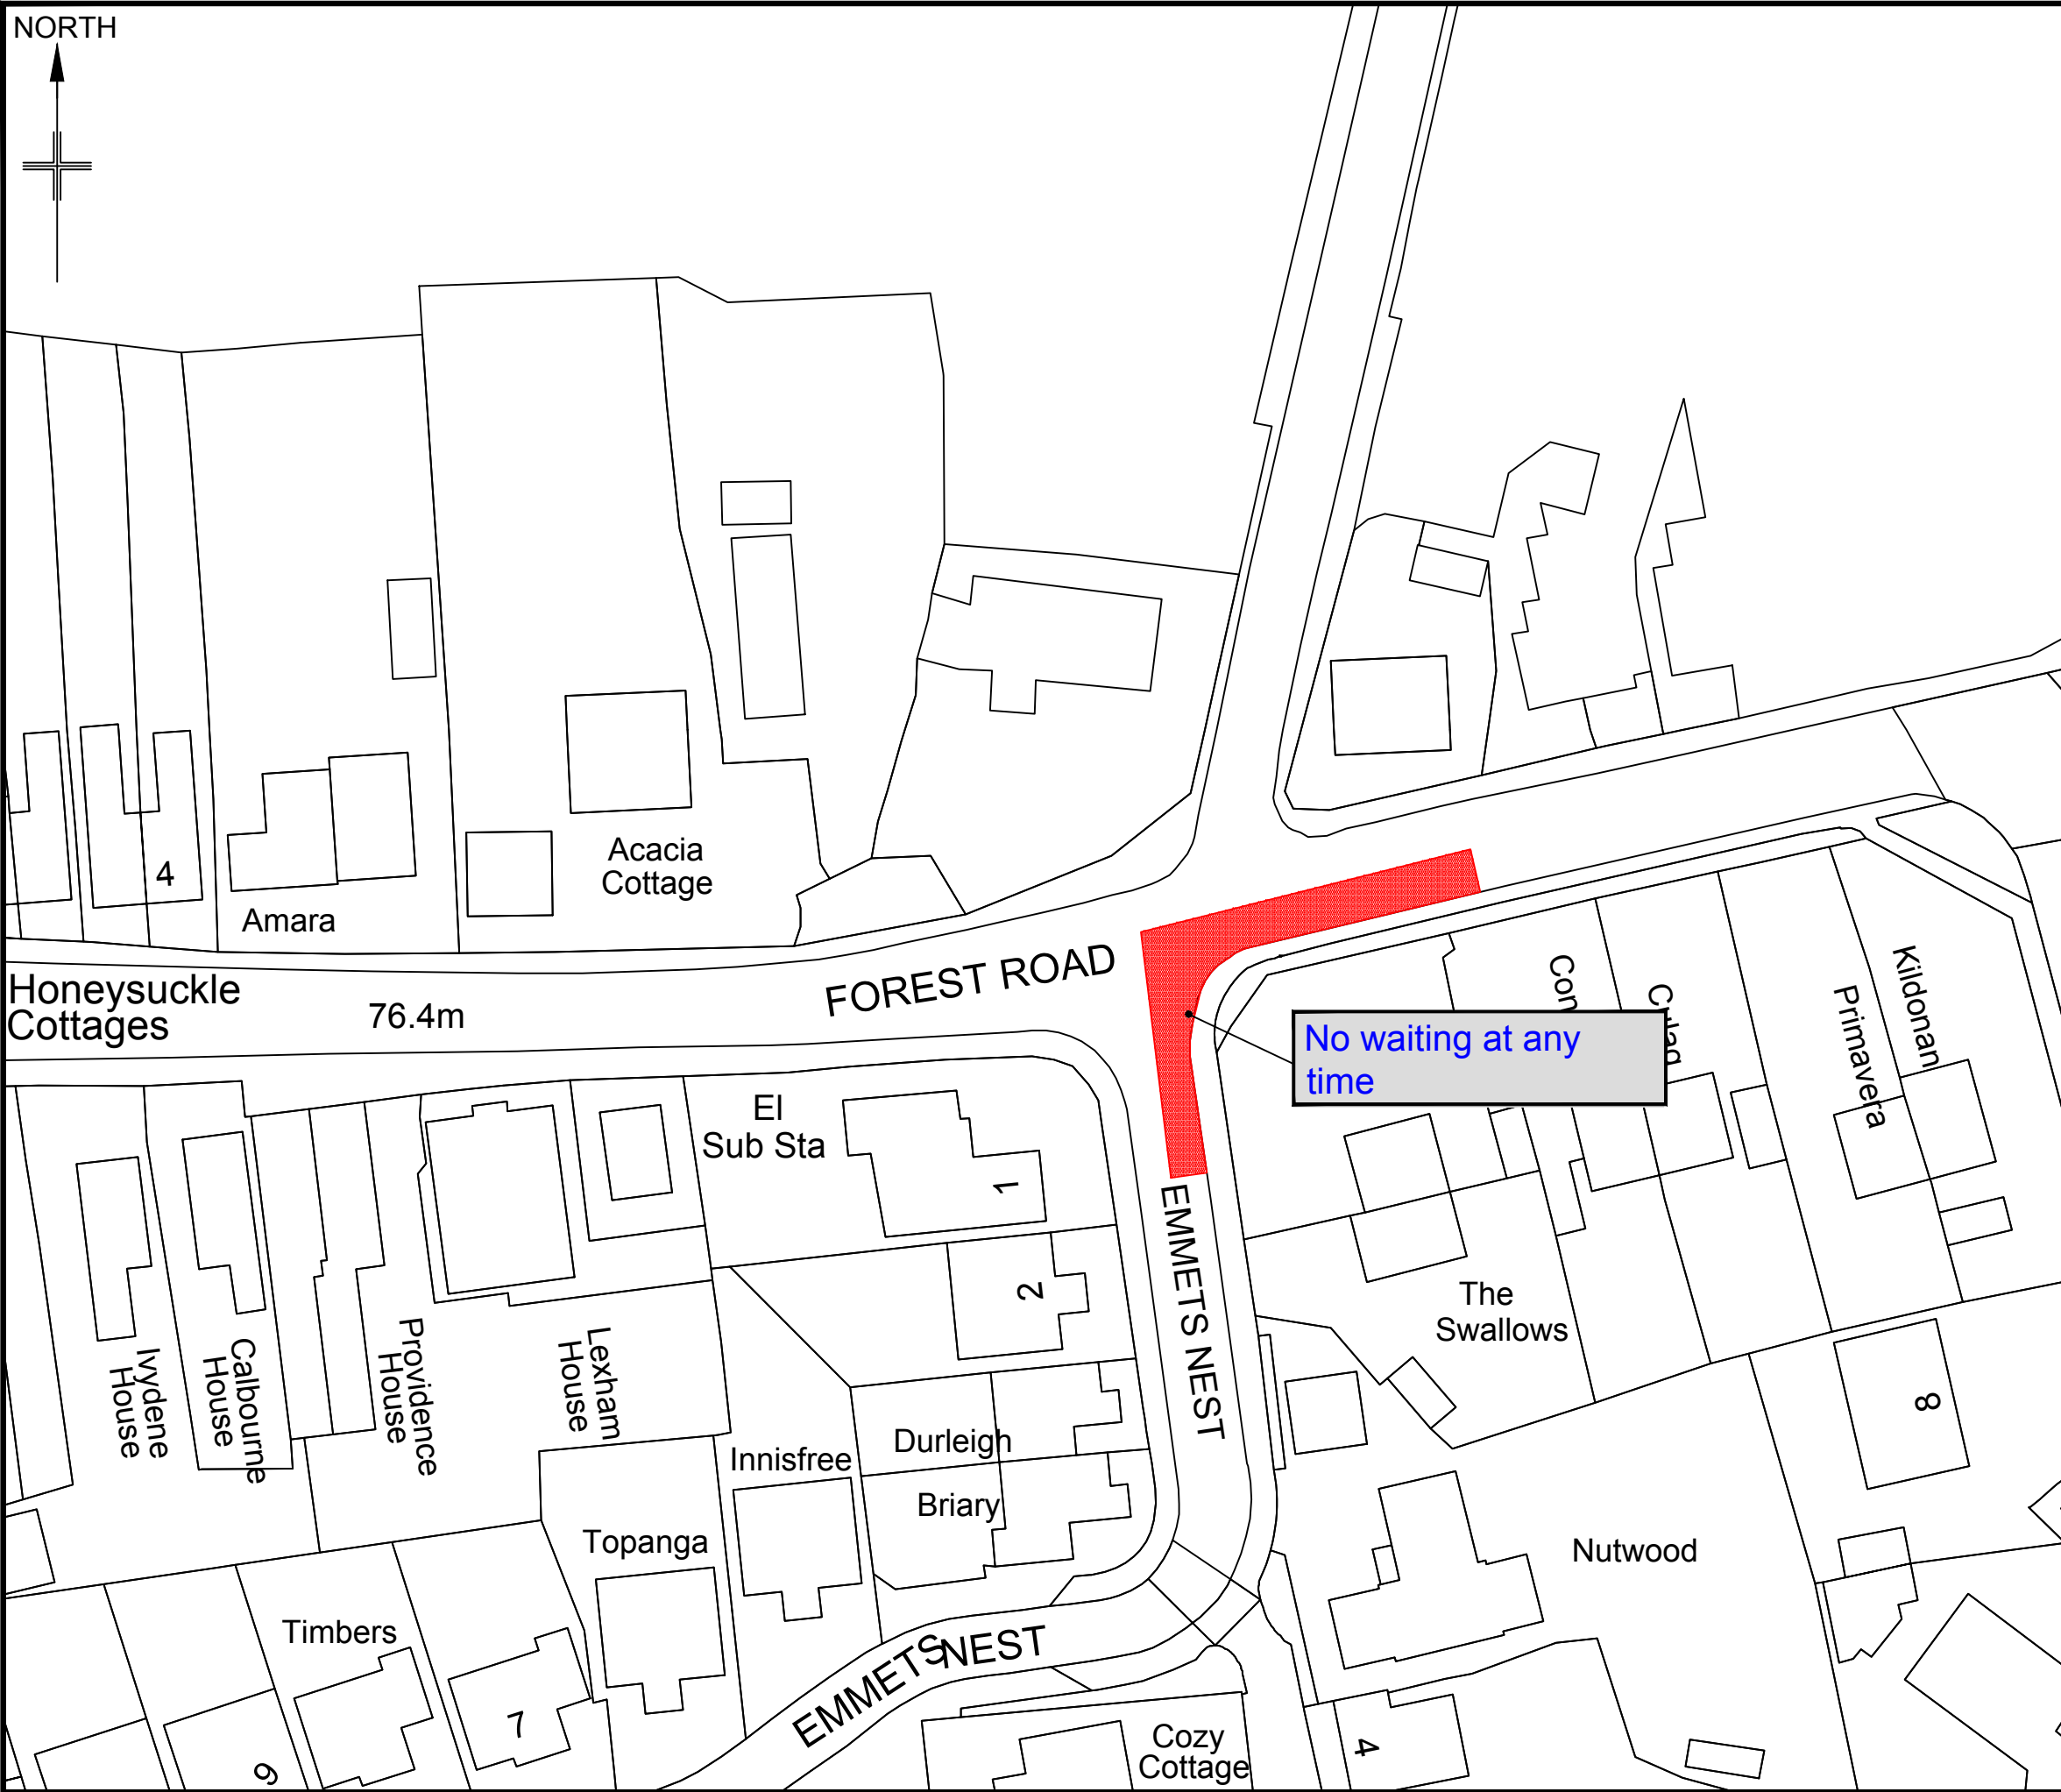


NORTH

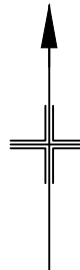

Notes:
1. Any restrictions shown on this drawing are in addition to those shown, or supersede those shown in the same location, on Plan nos. WW/07 & WW/08.

Key
Area of double yellow line waiting restrictions

© Crown Copyright and database rights 2012
Ordnance Survey LA100019488

Amendment	Date	Initials



ENVIRONMENT, CULTURE & COMMUNITIES
Transport Engineering Group

Project title
Boroughwide On Street Order 2017

Drawing title
Emmets Nest, Binfield

Prepared by CW Checked by AT

Scale 1:200 Date January 2018

Project Number	Drawing Number	Amend Letter	Print Suffix