


Location Plan
Scale - 1:2500



Construction Layout Plan
Scale - 1:200

© Crown Copyright and database rights 2015
Ordnance Survey LA100019488

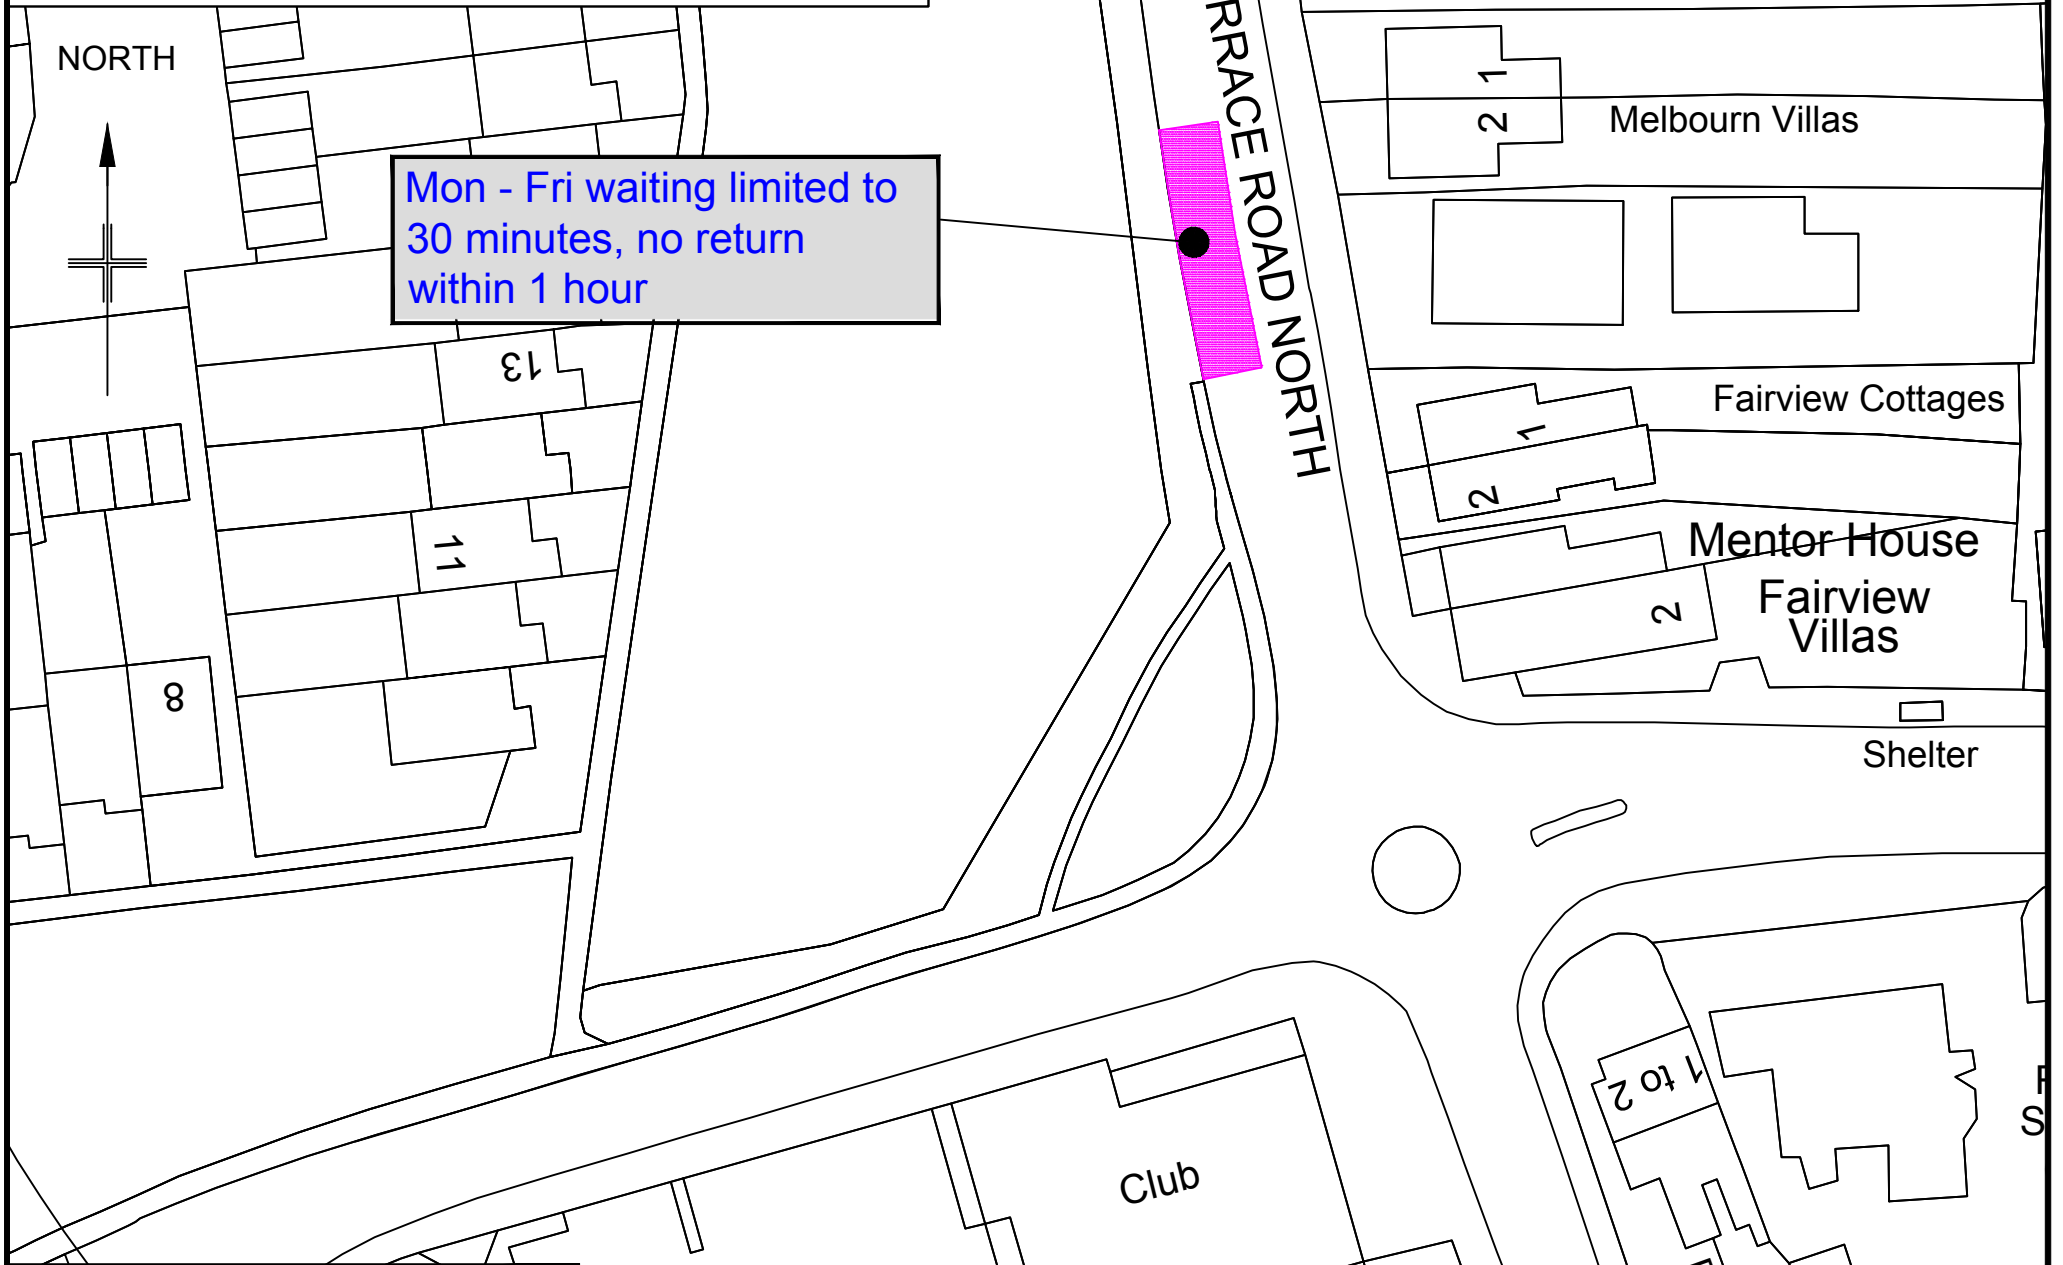

ENVIRONMENT, CULTURE & COMMUNITIES
Transport Engineering Group

Notes:

- Any restrictions shown on this drawing are in addition to those shown, or supercede those shown in the same location, on Plan no. WW/07.

Project title

Boroughwide On Street Order 2017

Drawing title

Terrace Road North (2)

Prepared by

CW

Checked by

NR

Scale

As Shown (A3)

Date

January 2018

Project Number

Drawing Number

Amend Letter

Print Suffix