

CITY OF BRADFORD METROPOLITAN DISTRICT COUNCIL

City of Bradford Metropolitan District Council (Off Street Parking Places) (Consolidation) (Amendment No. 1B) Order 2019

SOUTH HAWKSWORTH STREET, WHARFE VIEW ROAD AND RAILWAY ROAD, ILKLEY

The City of Bradford Metropolitan District Council (hereinafter referred to as "the Council") in exercise of its powers under Sections 32 and 35 of the Road Traffic Regulation Act 1984 hereinafter referred to as "the Act of 1984" and of all other enabling powers and after consultation with the Chief Officer of Police in accordance with Part III of Schedule 9 to the Act of 1984 and Part 6 of the Traffic Management Act 2004 "the Act of 2004" and with those persons and organisations specified in the Local Authorities' Traffic Orders (Procedure) (England and Wales) Regulations 1996 hereby makes the following Order:


1. In this Order, the expression "enactment" means any enactment, whether public general or local, and includes any order, byelaw, rule, regulation, scheme or other instrument having effect by virtue of an enactment and any reference in this Order to any enactment shall be construed as a reference to that enactment as amended, applied, consolidated, re-enacted by or as having effect by virtue of any subsequent enactment.
2. Without prejudice to the validity of anything done or to any liability incurred in respect of any act or omission before the coming into operation of this Order, the City of Bradford Metropolitan District Council (Off Street Parking Places) (Consolidation) Order 2015 hereinafter referred to as "the Consolidation Order" shall have effect as though:
 - (a) There were substituted in the Second Schedule:
 - (i) the items numbered 23, 24 and 26 set out in the Second Schedule to this Order and shown on Map No 13 and 14
3. Designation of Restrictions and application of the Consolidation Order
 - (a) The provisions of the Consolidation Order shall apply to any area designated as an off street parking place by this Order, as if in those provisions any reference to an off street parking place included a reference to an area designated as an off street parking place by this Order and as if any reference to the Schedule to the Consolidation Order included a reference to the Schedule to this Order.
4. Nothing in Article 2 of this Order shall apply to:
 - (a) anything done with the permission or at the direction of a police officer in uniform or a civil enforcement officer;
 - (b) any vehicle being used for ambulance, fire brigade or police purposes in an emergency;
 - (c) any person who causes any vehicle to proceed in accordance with any restriction or requirement indicated by traffic signs placed pursuant to Section 66 or 67 of the Road Traffic Regulation Act 1984.
5. This Order is made on the 23rd day of July 2019 and shall come into force on the 29th day of July 2019 and may be cited as the City of Bradford Metropolitan District Council (Off Street Parking Places) (Consolidation) (Amendment No.1B) Order 2019.

**THE COMMON SEAL of CITY OF
BRADFORD METROPOLITAN DISTRICT
COUNCIL** was hereunto affixed
in the presence of:

Authorised by
City Solicitor

A handwritten signature in blue ink, consisting of several loops and a long horizontal stroke.

997693

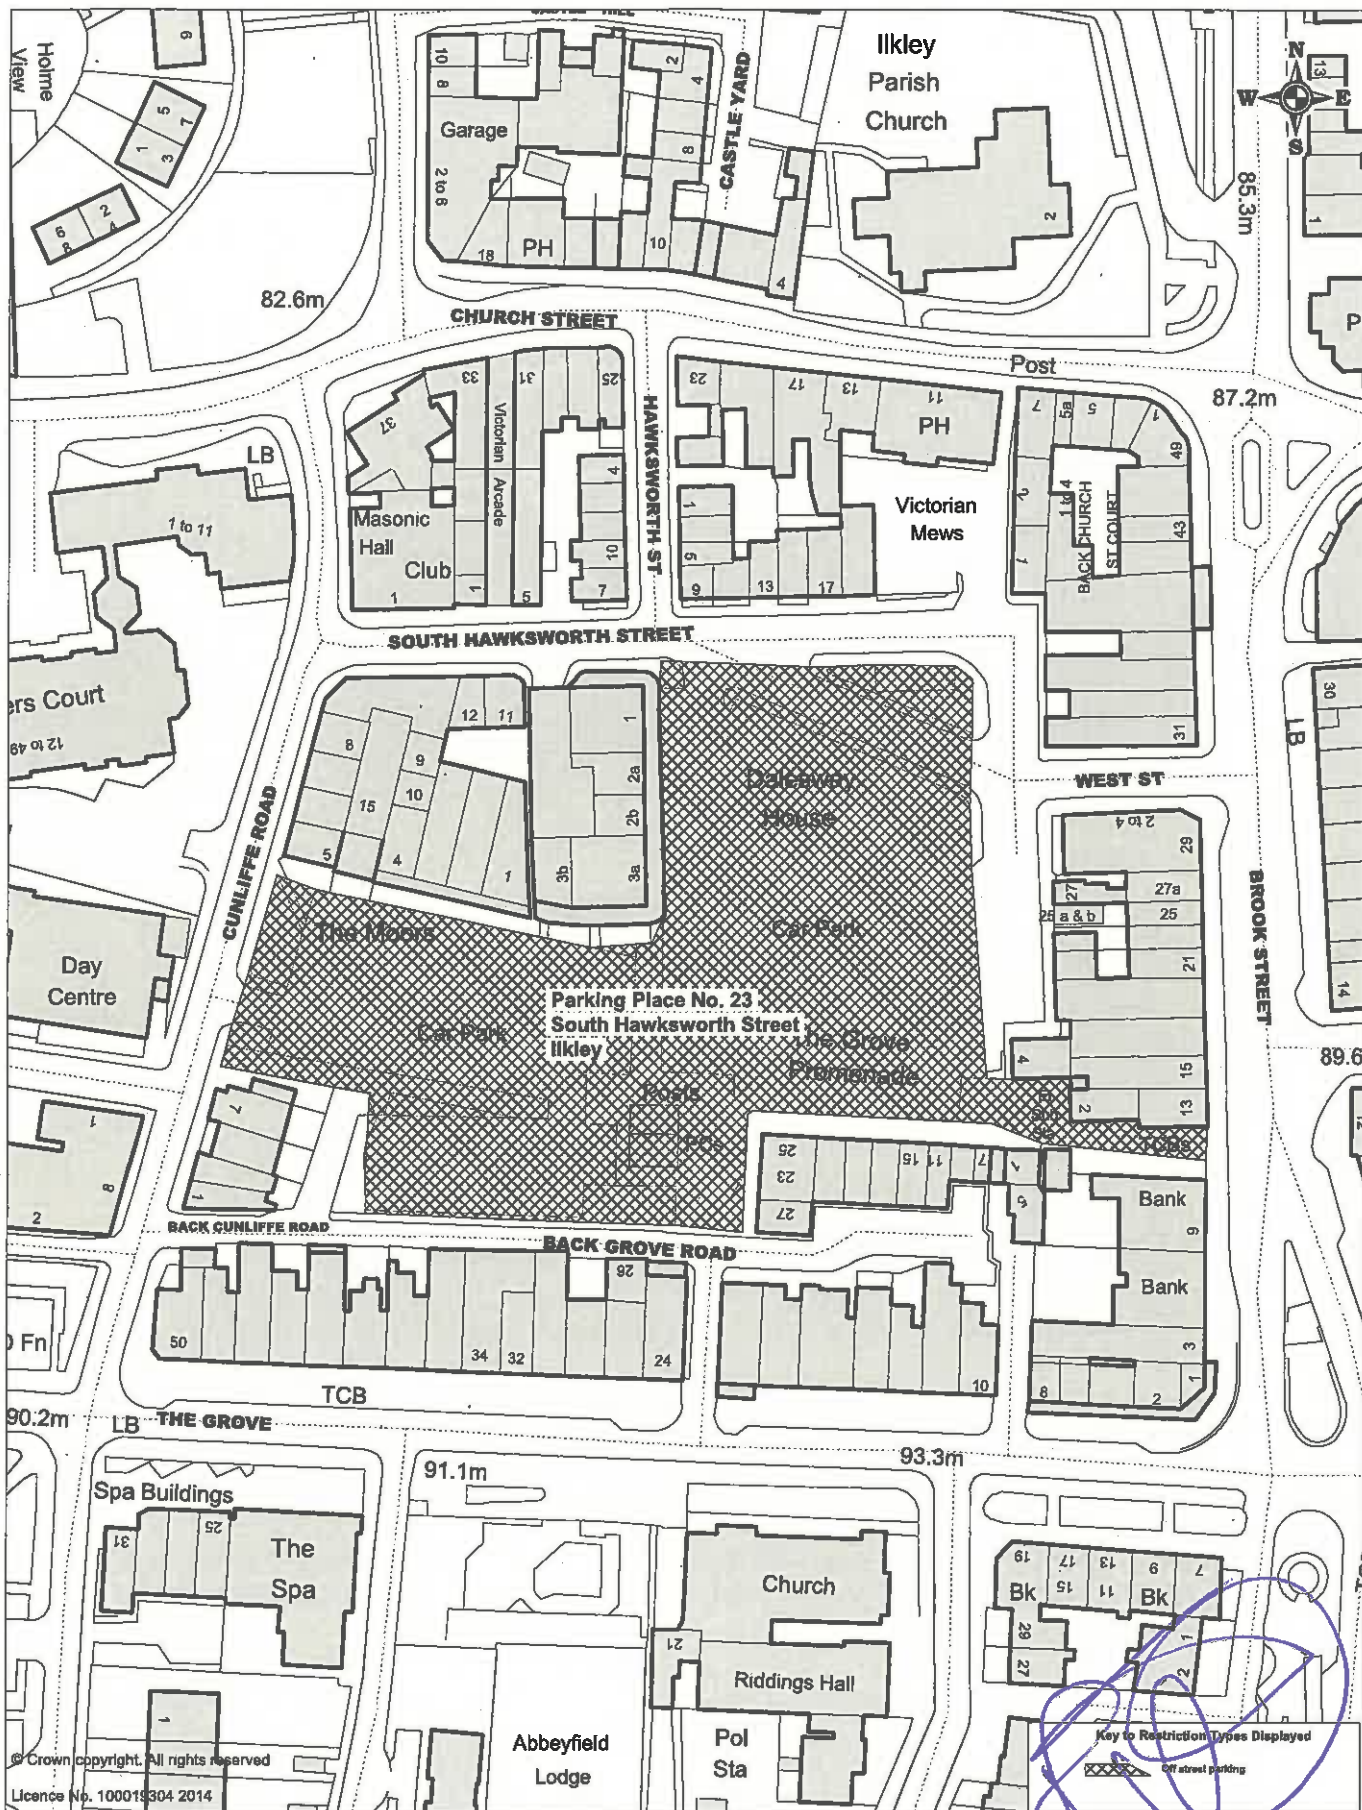

CITY OF BRADFORD
METROPOLITAN
DISTRICT COUNCIL

City of Bradford Metropolitan District Council (Off Street Parking Places)
(Consolidation) Order 2015


Map No.13

SCALE 1 : 1250

DATE 08/10/2015

DRAWING No.

DRAWN BY

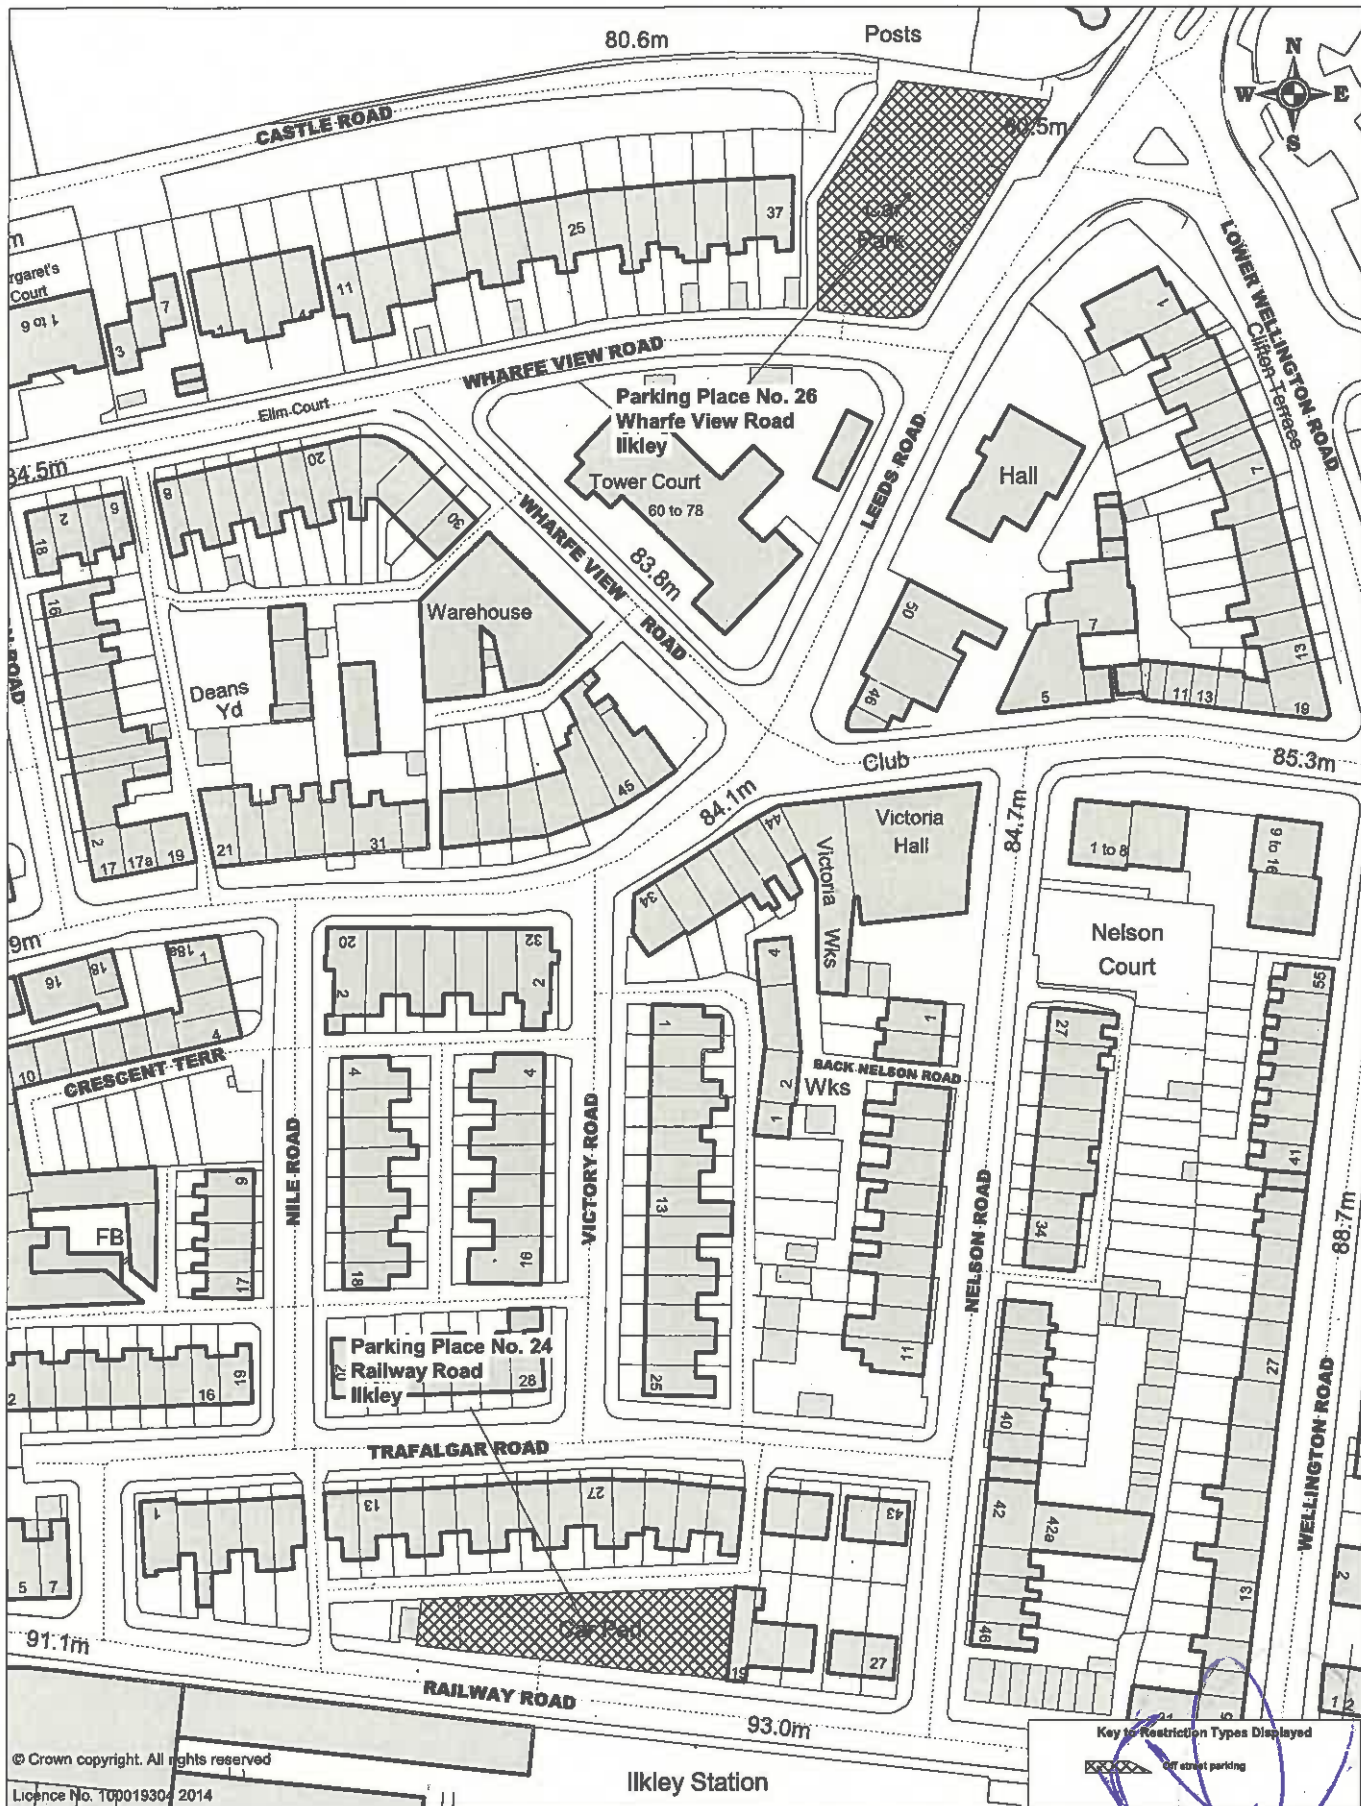

CITY OF BRADFORD
METROPOLITAN
DISTRICT COUNCIL

City of Bradford Metropolitan District Council (Off Street Parking Places)
(Consolidation) Order 2015

Map No.14

SCALE 1:1250

DATE 08/10/2015

DRAWING No.

DRAWN BY

**SCHEDULE
OFF STREET PARKING PLACES**

| No. of Parking Place Column 1 | Name of Parking Place Column 2 | Map Number | Position in which Vehicle may wait Column 3 | Class of Vehicle Column 4 | Days and hours of operation of parking place Column 5 | Charging Or Restricted Hours Column 6 | Parking Charge Or Restriction Column 7 |
|--|---|------------|--|---|---|--|--|
| 23 | South Hawksworth Street, Ilkley | 13 | If bays are marked, wholly within a bay. If bays are not marked, in any position that does not obstruct an entry or exit or impede the movement of any other vehicle or pedestrians | Motor cycle, motor car and invalid carriage and motor vehicles constructed or adapted solely for the carriage of goods but not exceeding 30 cwt in weight | All days and all hours | 8.00am to 6.00pm 6.00pm to midnight | Up to 1 hour £1.00 Up to 2 hours £2.00 Up to 3 hours £3.00 Up to 4 hours £4.00 Up to 5 hours £5.00 Up to 6 hours £6.00 Max stay 6 hours £1.00 |

| No. of Parking Place Column 1 | Name of Parking Place Column 2 | Map Number | Position in which Vehicle may wait Column 3 | Class of Vehicle Column 4 | Days and hours of operation of parking place Column 5 | Charging Or Restricted Hours Column 6 | Parking Charge Or Restriction Column 7 |
|----------------------------------|-----------------------------------|------------|--|---|--|--|--|
| 26 | Wharfe View Road, Ilkley | 14 | If bays are marked, wholly within a bay. If bays are not marked, in any position that does not obstruct an entry or exit or impede the movement of any other vehicle or pedestrians | Motor cycle, motor car and invalid carriage and motor vehicles constructed or adapted solely for the carriage of goods but not exceeding 30 cwt in weight | All days and all hours | 8.00am to 6.00pm 6.00pm to midnight | Up to 1 hour £1.00 Up to 2 hours £2.00 Up to 3 hours £3.00 All day £5.00 £1.00 |
| 24 | Railway Road, Ilkley | 14 | If bays are marked, wholly within a bay. If bays are not marked, in any position that does not obstruct an entry or exit or impede the movement of any other vehicle or pedestrians | Motor cycle, motor car and invalid carriage and motor vehicles constructed or adapted solely for the carriage of goods but not exceeding 30 cwt in weight | All days and all hours | 8.00am to 6.00pm 6.00pm to midnight | Up to 1 hour £1.00 Up to 2 hours £2.00 Up to 3 hours £3.00 All day £5.00 £1.00 |

CITY OF BRADFORD METROPOLITAN DISTRICT COUNCIL

ROAD TRAFFIC REGULATION ACT 1984

(OFF STREET PARKING PLACES)

(CONSOLIDATION) (AMENDMENT NO. 1B) ORDER 2019

**South Hawksworth Street ,
Wharfe View Road and Railway Road, Ilkley**

SEALED: 23rd July 2019

OPERATIVE: 29th July 2019

REFERENCE: CORP/PCD/CEB/403868

**City Solicitor
City of Bradford Metropolitan District Council
City Hall
Bradford
West Yorkshire
BD1 1HY**