

BRIDGEND COUNTY BOROUGH COUNCIL (PROHIBITION AND RESTRICTION OF WAITING AND LOADING AND PARKING PLACES)(CIVIL ENFORCEMENT) ORDER 2013 (AMENDMENT No.14A) EXPERIMENTAL ORDER 2021 VARIATION NO.1 2022

The Bridgend County Borough Council (hereinafter referred to as "the Council") as the Highway Authority for Porthcawl, hereby make the following Order in exercise of their powers under Sections 9, 10 and Part IV of Schedule 9 to, the Road Traffic Regulation Act 1984 ("the Act")(as amended) and the Traffic Management Act 2004 and of all other enabling powers and after consultation with the Chief Officer of Police in accordance with Part III of Schedule 9 to the Act the effect of which is as follows:-

1. This Order may be cited as the "*Bridgend County Borough Council (Prohibition And Restriction of Waiting And Loading And Parking Places)(Civil Enforcement) Order 2013 (Amendment No. 14A) Experimental Order 2021 Variation No.1 2022*" and shall come into effect on the 04/04/2022 and expire on the 17/12/2022.
2. This Order hereby amends the Bridgend County Borough Council (Prohibition and Restriction of Waiting and Loading and Parking Places)(Civil Enforcement) Order 2013, as amended, ("**the 2013 Order**") and the Bridgend County Borough Council (Prohibition and Restriction of Waiting and Loading and Parking Places)(Civil Enforcement) Order 2013 (Amendment No.14A) Experimental Order 2021 made on the 28th May 2021 ("**the Experimental Order**").
3. The effect of this Order is to vary the Experimental Order made on the 28th May 2021 as follows:-
 - i). in the Schedule of the Experimental Order for Order Plan CC11 REV 1 10/2/2021 substitute Order Plan CC11 REV 1 20/9/2021 annexed in the schedule hereto.
 - ii). in the Schedule of the Experimental Order for Order Plan CC12 REV 1 10/02/2021 substitute Order Plan CC12 REV1 20/9/2021 annexed in the schedule hereto.
4. Save as varied by this Order the remaining provisions of the Experimental Order shall subsist and remain in full force for the experimental period described above.
5. The Councils Head of Operations -Community Services, or such person as may be duly authorised by the aforementioned Officer, may modify or suspend this Order or any provision of it if appears to him essential:
 - (a) in the interests of the expeditious, convenient and safe movement of traffic,
 - (b) in the interests of providing suitable and adequate on-street parking facilities, or

(c) for preserving or improving the amenities of the area through which any road affected by the order runs.

6. The power conferred by Article 5 of this Order shall not include making additions to the Order and shall be exercised only after consulting the appropriate Chief Officer of Police and giving such public notice as the Welsh Ministers may direct.
7. Insofar as any provision of this Order conflicts with a provision which is contained in an Order made or having effect as if made under the Act and existing at the time when this Order comes into operation and which imposes a restriction on vehicles in the lengths of roads and sides of lengths of roads delineated on the Order Plans specified in the Schedule of this Order that provision of this Order shall prevail.
8. The restrictions prohibitions and requirements imposed by this Order shall be in addition to and not in derogation from any restriction or requirements imposed by any regulations or Order made or having effect as if made under the Act or by or under any other enactment.
9. Any reference in this Order to any enactment shall be construed as a reference to that enactment as amended, applied, consolidated, re-enacted by or as having effect by virtue of any subsequent enactment.
10. The Interpretation Act 1978 shall apply to the interpretation of this Order as it applies to the interpretation of an Act of Parliament.


Dated this 18th day of March 2022

THE COMMON SEAL of BRIDGEND)
COUNTY BOROUGH COUNCIL)
was hereunto affixed in the presence of:-)


Authorised Signatory:



SCHEDULE

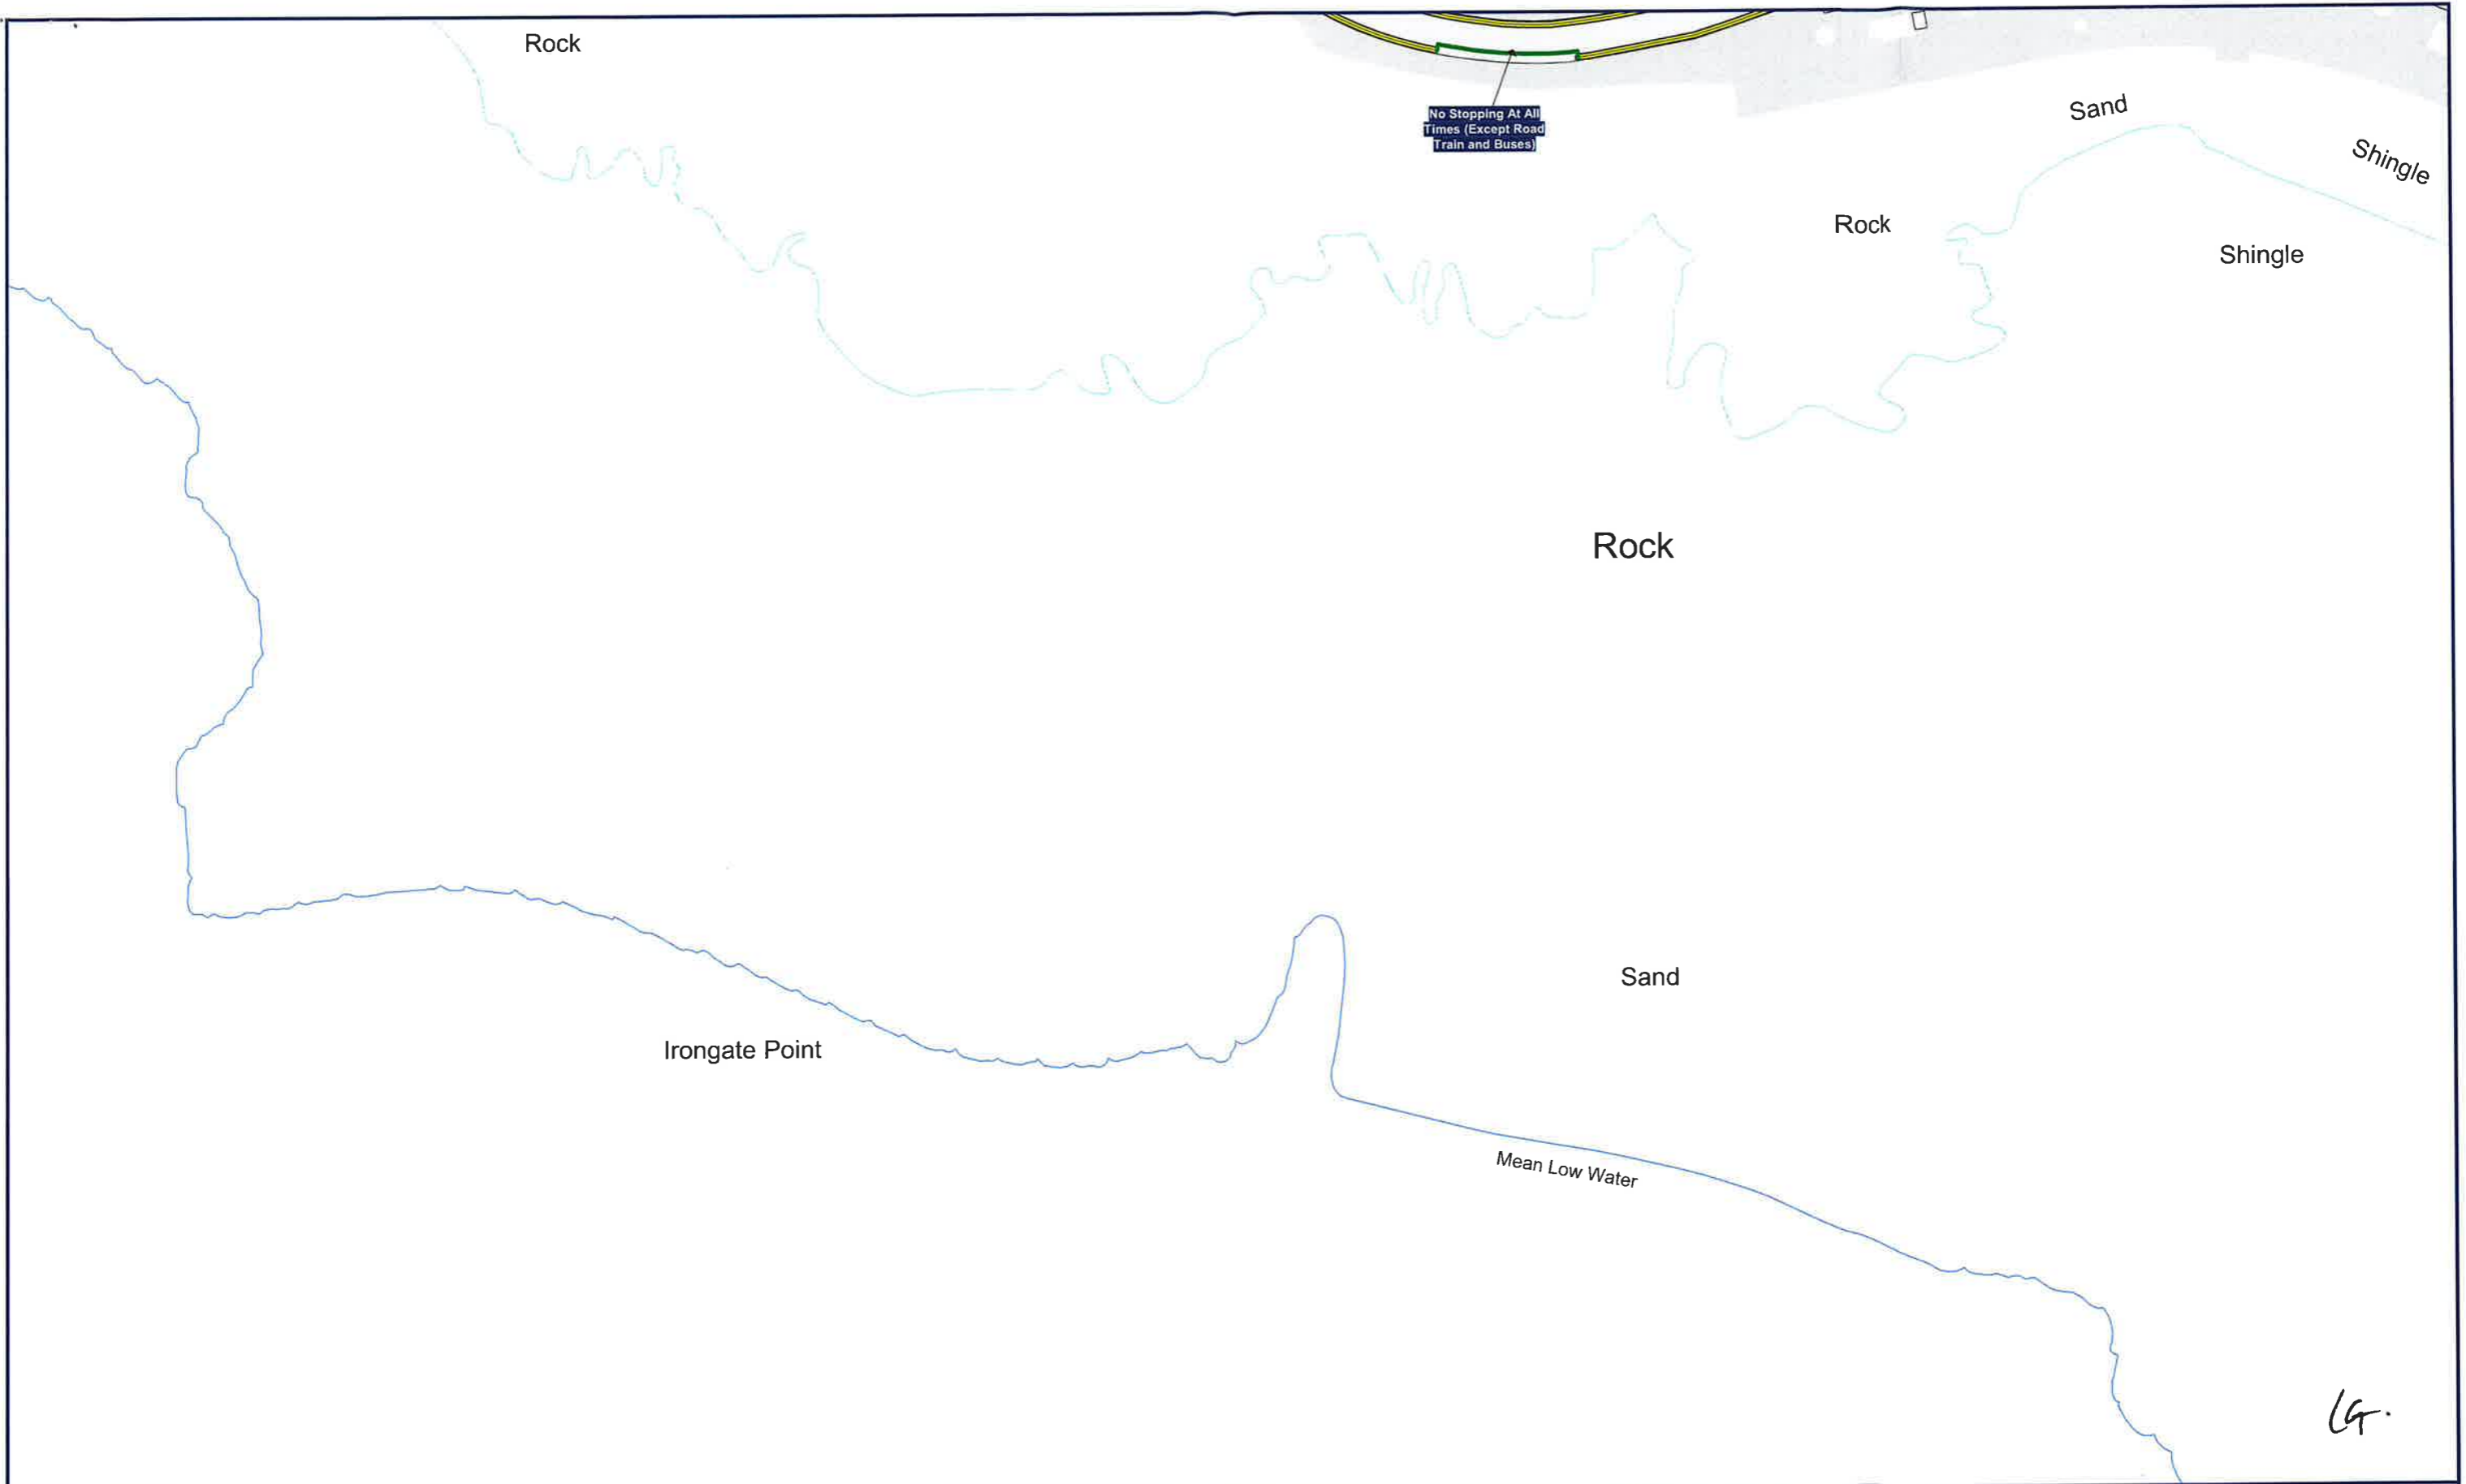

Bridgend County Borough Council




**Civic Offices
Angel Street
Bridgend
CF31 4WB**

Title: Bridgend County Borough Council (Prohibition and Restriction of Waiting and Loading and Parking Places) (Revocation) (Civil Enforcement Order 2013)


Key to TRO Restriction Types

	No Waiting At Any Time		Charged Parking		Motorcycle Parking Bay
	No Waiting		No Waiting HGV's		Loading Bay (any vehicle)
	No Loading At Any Time		Limited Waiting Bay		Loading Bay (goods vehicle)
	No Loading		Taxi Rank		Other Parking Bay
	School Entrance Marking		Disabled Parking Bay		Pedestrian Zone
			Residents Parking Bay		Clearway
			Shared Use Bay (Permit/LW)		

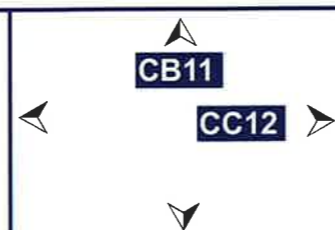

© Crown Copyright and database right 2021. Ordnance Survey 100023405.
© Hawffraint a hawliau cronfa ddata'r Goron 2021. Rhif Trwydded yr Arolwg Ordnans 100023405.
Licence No: 100023405 2021

SCALE	1 : 1250 @ A3
DATE	20/09/2021
MAP	Tile Ref: CC11
REVISION	1

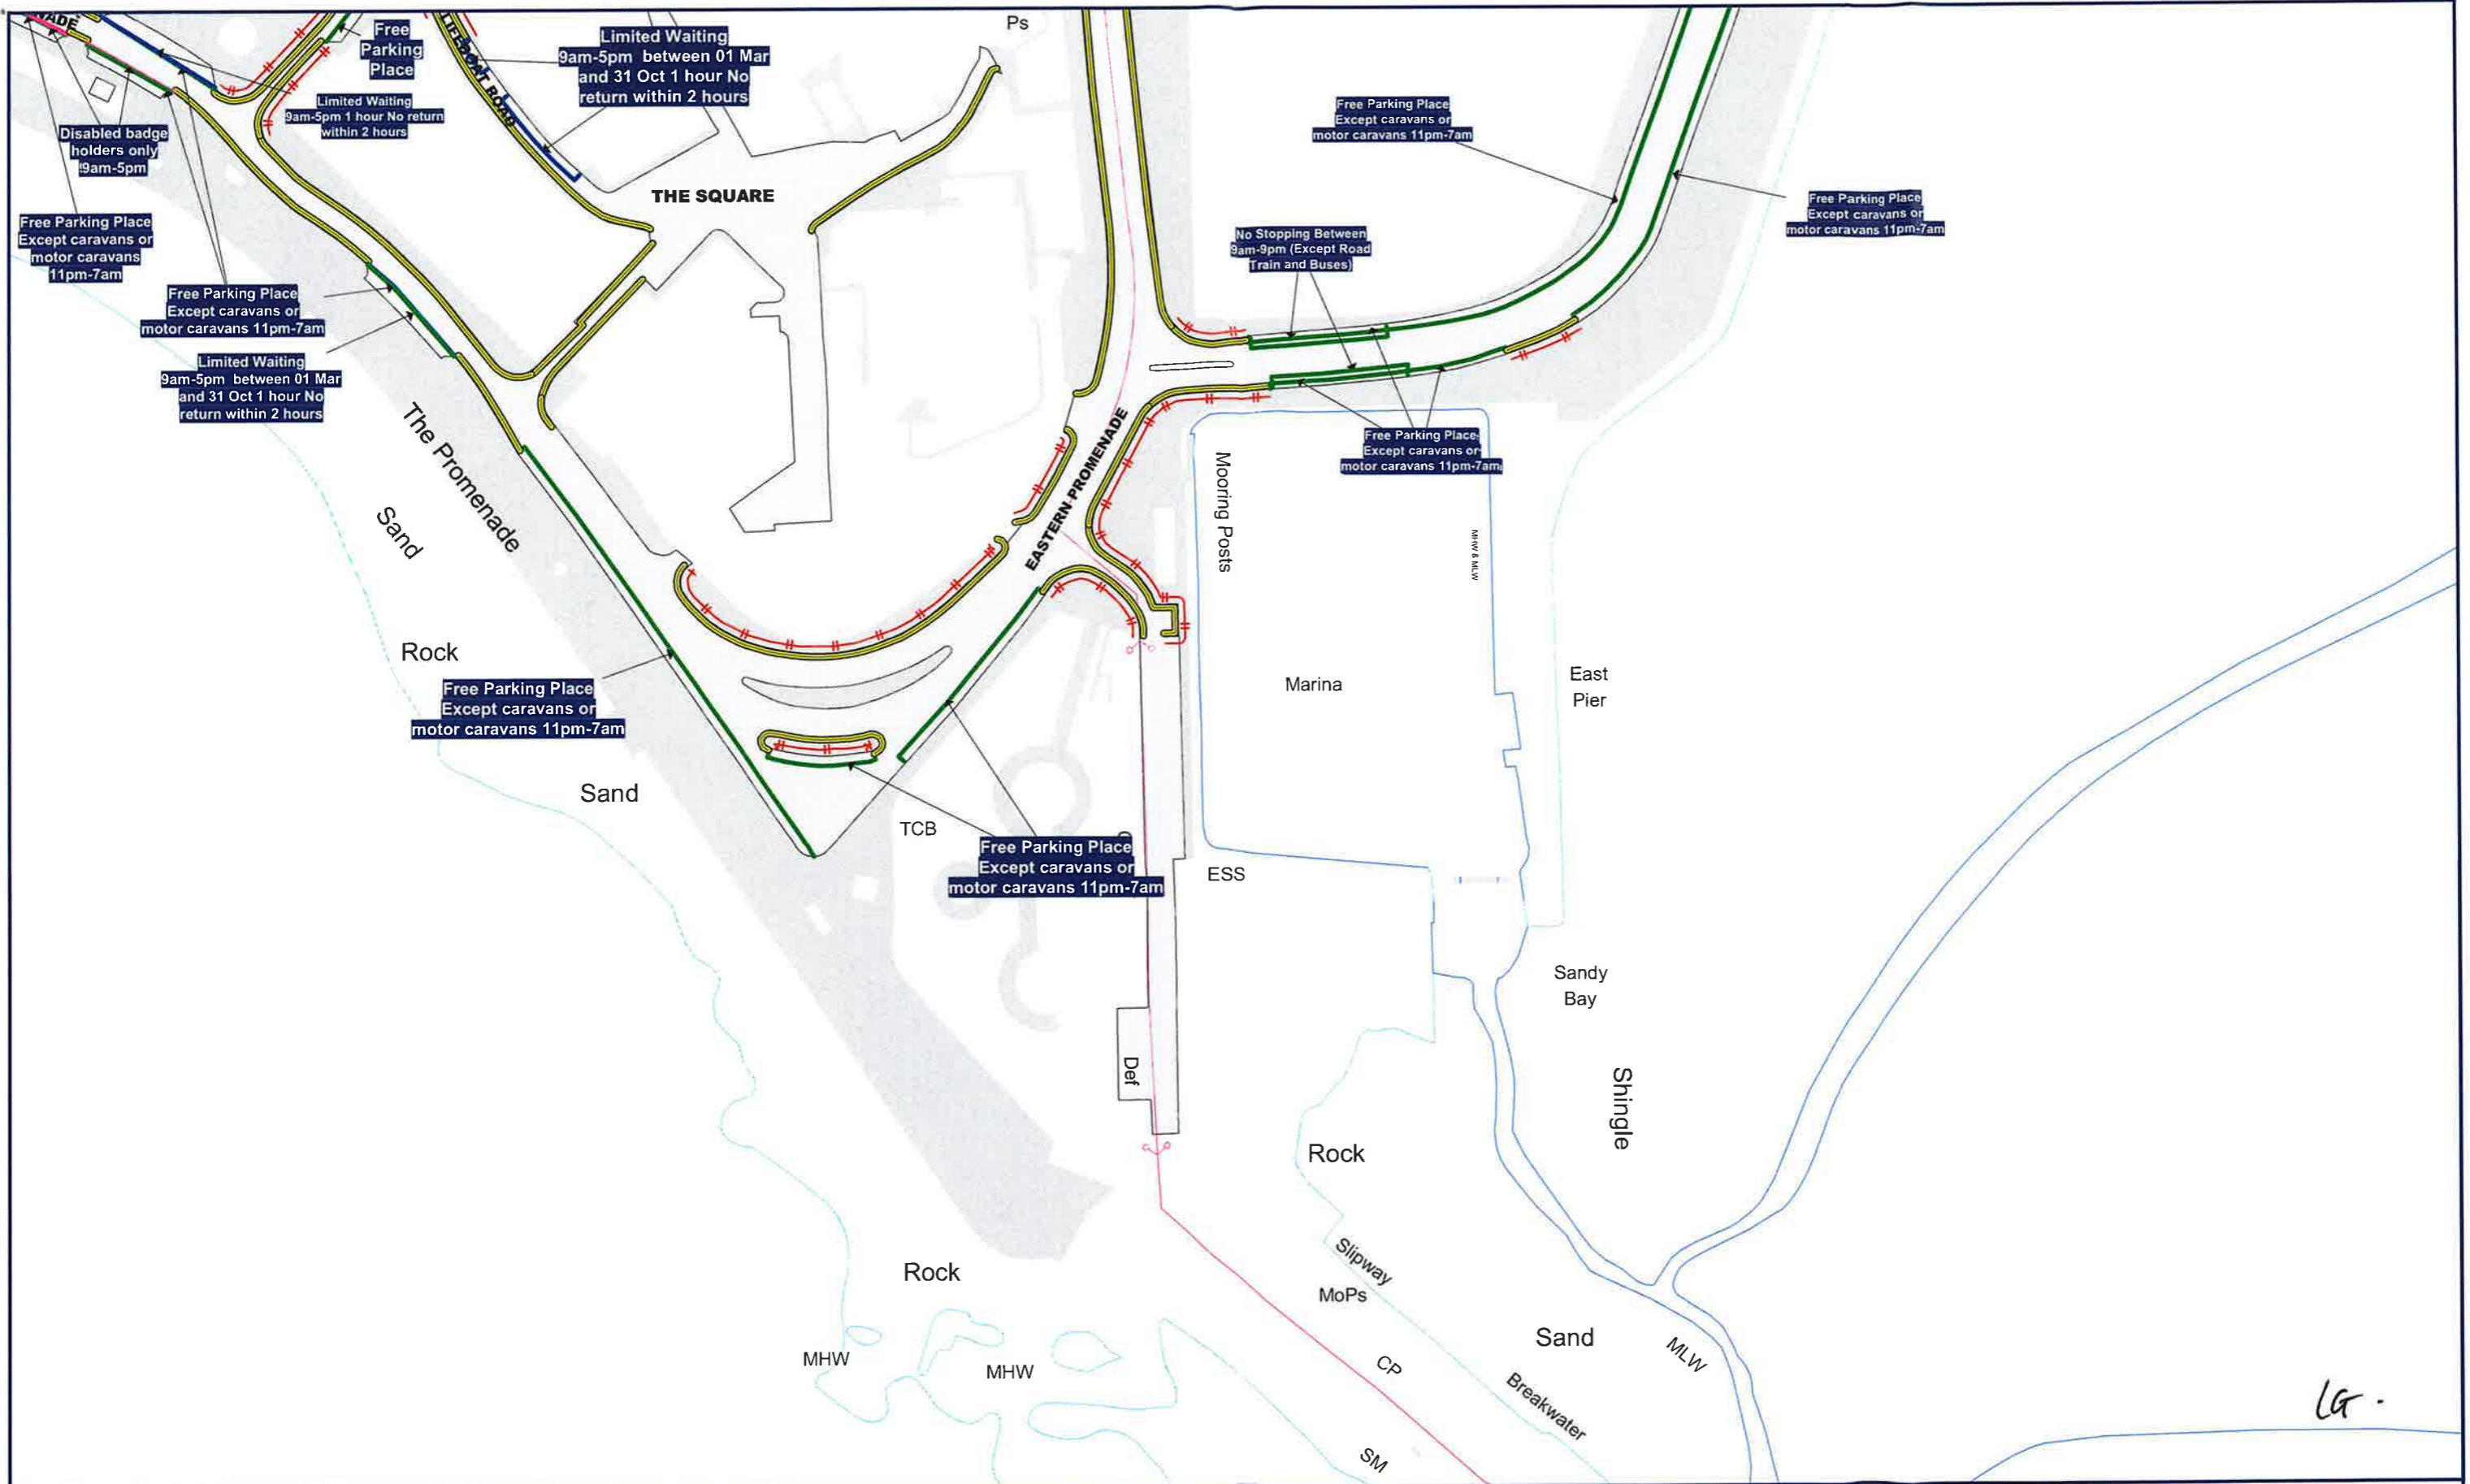

LG

Bridgend County Borough Council




Civic Offices
Angel Street
Bridgend
CF31 4WB

Title: Bridgend County Borough Council (Prohibition and Restriction of Waiting and Loading and Parking Places) (Revocation) (Civil Enforcement Order 2013)

Key to TRO Restriction Types

	No Waiting At Any Time		Charged Parking		Motorcycle Parking Bay
	No Waiting		No Waiting HGV's		Loading Bay (any vehicle)
	No Loading At Any Time		Limited Waiting Bay		Loading Bay (goods vehicle)
	No Loading		Taxi Rank		Other Parking Bay
	School Entrance Marking		Disabled Parking Bay		Pedestrian Zone
			Residents Parking Bay		Clearway
			Shared Use Bay (Permit/LW)		

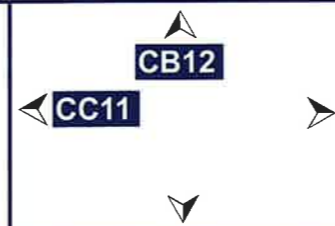

© Crown Copyright and database right 2021. Ordnance Survey 100023405.
© Hawlfraint a hawliau cronfa ddata'r Goron 2021. Rhif Trwydded yr Arolwg Ordnans 100023405.
Licence No: 100023405 2021

SCALE	1 : 1250 @ A3
DATE	20/09/2021
MAP	Tile Ref: CC12
REVISION	1