

BRIDGEND COUNTY BOROUGH COUNCIL
(PROHIBITION AND RESTRICTION OF WAITING AND LOADING AND PARKING
PLACES)(CIVIL ENFORCEMENT) ORDER 2013
(AMENDMENT NO.19) 2022

BRIDGEND COUNTY BOROUGH COUNCIL (hereinafter referred to as “the Council”) as the Highway Authority for the County Borough of Bridgend hereby makes the following Order in exercise of their powers under Sections 1, 2, 3, 4, 32, 35, 45, 46, 49,51,53,124 and Part IV of Schedule 9 of the Road Traffic Regulation Act 1984 (“the Act”) and the Traffic Management Act 2004 and of all other enabling powers and after consultation with the Chief Officer of Police in accordance with Part III of Schedule 9 to the Act the effect of which is:-

1. The Bridgend County Borough Council (Prohibition and Restriction of Waiting and Loading and Parking Places)(Civil Enforcement) Order 2013 (“the 2013 Order) is hereby amended by the revocation of the Order Plans specified in Column 1 of the First Schedule to this Order and the insertion of the revised Order Plans specified in Column 2 of the First Schedule to this Order.
2. The Order Plans specified in Column 1 of the First Schedule to this Order are hereby revoked.
3. The Order Plans specified in Column 2 of the First Schedule to this Order are hereby incorporated into “the Plans” as defined in the 2013 Order and contained in Schedule 2 of the 2013 Order.
4. Schedule 1 to the 2013 Order is hereby revoked and replaced by the contents of the Second Schedule to this Order. The charges for residents’ permits are, for the purpose of section 46 of the Road Traffic Regulation Act 1984, those prescribed by the Second Schedule of this Order and incorporated into Schedule 1 to the 2013 Order.
5. Insofar as any provision of this Order conflicts with a provision which is contained in an Order made or having effect as if made under the Act and existing at the time when this Order comes into operation and which imposes a restriction on vehicles in the lengths of roads and sides of lengths of roads delineated on the Order Plans specified in the Schedule of this Order that provision of this Order shall prevail.
6. The restrictions prohibitions and requirements imposed by this Order shall be in addition to and not in derogation from any restriction or requirements imposed by any regulations or Order made or having effect as if made under the Act or by or under any other enactment.
7. Any reference in this Order to any enactment shall be construed as a reference to that enactment as amended, applied, consolidated, re-enacted by or as having effect by virtue of any subsequent enactment.
8. The Interpretation Act 1978 shall apply to the interpretation of this Order as it applies to the interpretation of an Act of Parliament.
9. This Order shall come into force on the 12th August 2022 and may be cited as the
“BRIDGEND COUNTY BOROUGH COUNCIL
(PROHIBITION AND RESTRICTION OF WAITING AND LOADING AND PARKING
PLACES)(CIVIL ENFORCEMENT) ORDER 2013
(AMENDMENT NO. 19) 2022”

FIRST SCHEDULE
(ORDER PLANS TO BE REVOKED AND INSERTED)

<u>Column One</u> <u>Order Plan</u> <u>Revoked</u>	<u>Date</u>	<u>Column Two</u> <u>Order Plan</u> <u>Inserted (as attached)</u>	<u>Date</u>
1. BS29 Revision 2	15/12/2014	BS29 Revision 3	03/09/2021
2. BT29 Revision 1	10/07/2013	BT29 Revision 2	03/09/2021

SECOND SCHEDULE
(REPLACING SCHEDULE 1 TO THE 2013 ORDER, AND
PRESCRIBING CHARGES FOR RESIDENTS' PARKING PERMITS IN THOSE AREAS
SUBJECT TO A PERMIT CHARGE)

SCHEDULE 1
(CHARGES)

One Residents Permit will be subject to a £20 Charge per annum.
One Residents Visitors Permit will be subject to £20 Charge and be valid for 2 weeks.

RESIDENTS' PERMIT AREAS
(NOT SUBJECT TO A PERMIT. CHARGE)

STREET	TOWN
ALFRED STREET	MAESTEG
AUSTRALIAN TERRACE	BRIDGEND
CASTLE STREET	MAESTEG
CROSS STREET	MAESTEG
EDWARD STREET	BRIDGEND
FERRIERS ROW	MAESTEG BLAENGARW
GOODWIN STREET	MAESTEG
MACKWORTH ROAD	PORTHCAWL
MEADOW STREET	MAESTEG
PLASNEWYDD STREET	MAESTEG
QUEEN STREET	MAESTEG
RIVER STREET	MAESTEG
THE STRAND	BLAENGARW
TABOR PLACE	MAESTEG
TEMPLE STREET	MAESTEG
WELLFIELD AVENUE	PORTHCAWL

RESIDENTS' PERMIT AREAS
(SUBJECT TO A PERMIT FEE)

STREET	TOWN
ZONE 8	
SUFFOLK STREET	BRIDGEND
JENKIN STREET	BRIDGEND
SOUTH PLACE	BRIDGEND
CHELTENHAM TERRACE	BRIDGEND
FREE SCHOOL COURT	BRIDGEND

Notes:

One resident's permit may be held per person with an address in the road of the scheme that covers that road.

No limit on number of permits to a household.

One visitor permit may be held at a time for a maximum of 2 weeks, per address in the road of the scheme that covers the road at any time.

No limit on the number of times a household can apply.


Dated this 29th day of July 2022

THE COMMON SEAL of BRIDGEND)
COUNTY BOROUGH COUNCIL)
was hereunto affixed in the presence of:-)

Authorised Signatory:

K. Wass



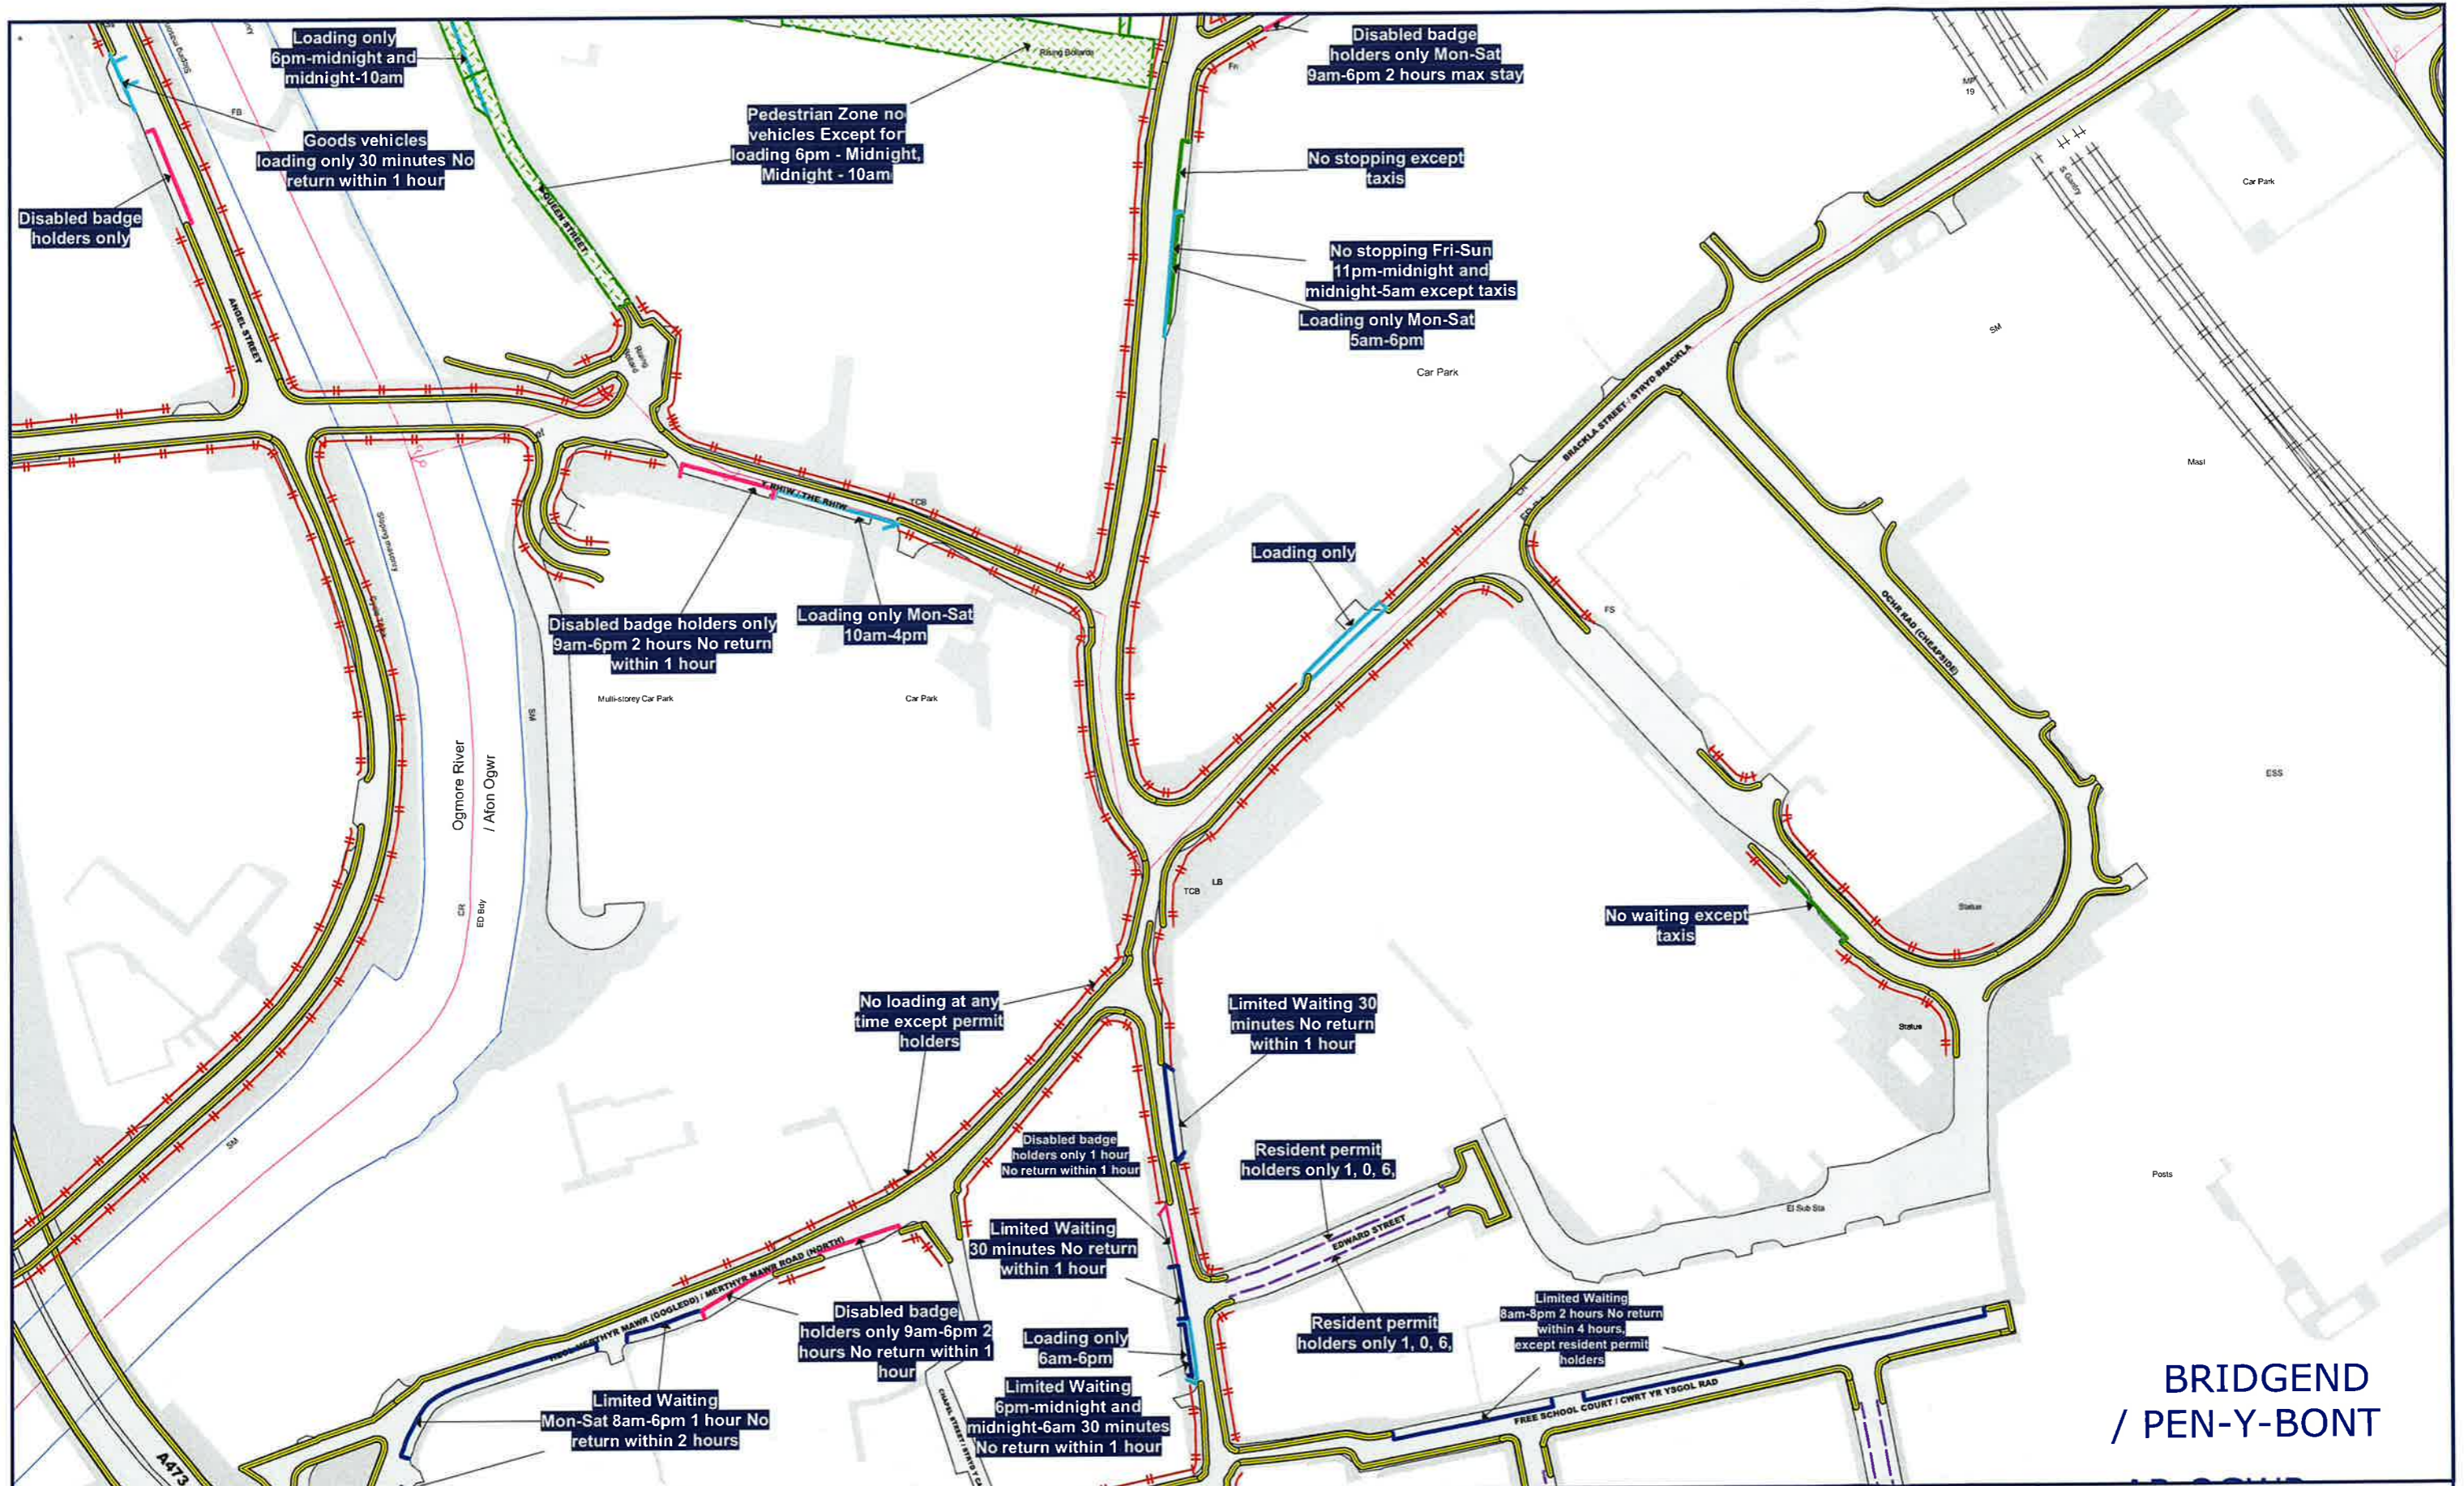

BRIDGEND / PEN-Y-BONT

Bridgend County Borough Council




**Civic Offices
Angel Street
Bridgend
CF31 4WB**

Title: Bridgend County Borough Council (Prohibition and Restriction of Waiting and Loading and Parking Places) (Revocation) (Civil Enforcement Order 2013)

Key to TRO Restriction Types

	No Waiting At Any Time		Charged Parking		Motorcycle Parking Bay
	No Waiting		No Waiting HGV's		Loading Bay (any vehicle)
	No Loading At Any Time		Limited Waiting Bay		Loading Bay (goods vehicle)
	No Loading		Taxi Rank		Other Parking Bay
	School Entrance Marking		Disabled Parking Bay		Pedestrian Zone
			Residents Parking Bay		Clearway
			Shared Use Bay (Permit/LW)		

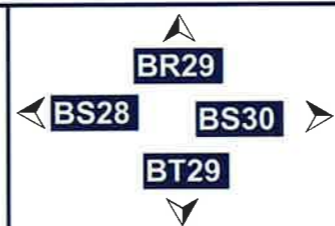

© Crown Copyright and database right 2021. Ordnance Survey 100023405.
© Hawffraint a hawliau cronfa ddala'r Goron 2021. Rhif Trwydded yr Arolwg Ordnans 100023405.
Licence No: 100023405 2021


SCALE	1 : 1250 @ A3
DATE	03/09/2021
MAP	Tile Ref: BS29
REVISION	3



Bridgend County Borough Council
 Civic Offices
 Angel Street
 Bridgend
 CF31 4WB

Title: Bridgend County Borough Council (Prohibition and Restriction of Waiting and Loading and Parking Places) (Revocation) (Civil Enforcement Order 2013)

Key to TRO Restriction Types			
	No Waiting At Any Time		Charged Parking
	No Waiting		No Waiting HGV's
	No Loading At Any Time		Limited Waiting Bay
	No Loading		Taxi Rank
	School Entrance Marking		Disabled Parking Bay
			Residents Parking Bay
			Shared Use Bay (Permit/LW)
			Motorcycle Parking Bay
			Loading Bay (any vehicle)
			Loading Bay (goods vehicle)
			Other Parking Bay
			Pedestrian Zone
			Clearway

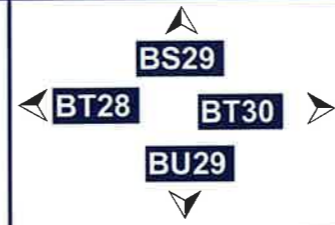

© Crown Copyright and database right 2021. Ordnance Survey 100023405.
 © Hawlfraint a hawliau cronfa ddata'r Goron 2021. Rhif Trwydded yr Arolwg Ordnans 100023405.
 Licence No: 100023405 2021

SCALE	1 : 1250 @ A3
DATE	03/09/2021
MAP	Tile Ref: BT29
REVISION	2