

**BRIGHTON & HOVE CITY COUNCIL
ROAD TRAFFIC REGULATION ACT 1984**

**Brighton & Hove (Preston Park) Various Restrictions Order 2016 Amendment
Order No.1 2024 (Ref:TRO-11b-2024)**

Brighton & Hove City Council (“the Council”) in exercise of their powers under section 32 and 35 and Part IV of Schedule 9 to the Road Traffic Regulation Act 1984 (“the Act”) and of all other enabling powers, and after consultation with the Chief Officer of Police in accordance with Part III of Schedule 9 to the Act, hereby makes the following Order.

1. This Order may be cited as the Brighton & Hove (Preston Park) Various Restrictions Order 2016 Amendment Order No.1 2024 and shall come into operation on the 17th day of June 2024.
2. Brighton & Hove (Preston Park) Various Restrictions Order 2016 is amended as follows:

ARTICLE AMENDMENTS

In Part 5 - Delete the following:

(a)	for a period of up to 1 hour	£1.50
(b)	for a period of up to 2 hours	£3.10
(c)	for a period of up to 4 hours	£6.10
(d)	for a period of up to 6 hours	£7.60

Replace with:

(a)	for a period of up to 1 hour	£1.60
(b)	for a period of up to 2 hours	£3.30
(c)	for a period of up to 4 hours	£6.40
(d)	for a period of up to 6 hours	£8.10


SCHEDULE AMENDMENTS

1. Delete existing Schedule 1 comprising the Order Plan and Order Key in its entirety and substitute new Schedule 1 as per the Order Plan and Order Key attached to this Order.



**MADE UNDER THE COMMON SEAL OF
BRIGHTON & HOVE CITY COUNCIL**

this 12th day of June 2024

Executed as a deed by affixing the common seal of
BRIGHTON & HOVE CITY COUNCIL in the presence of

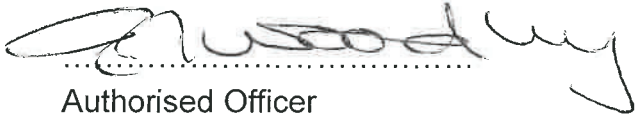
.....
Authorised Officer



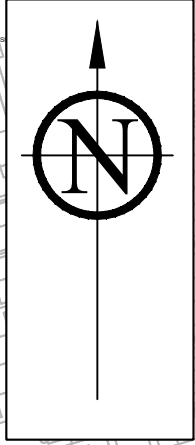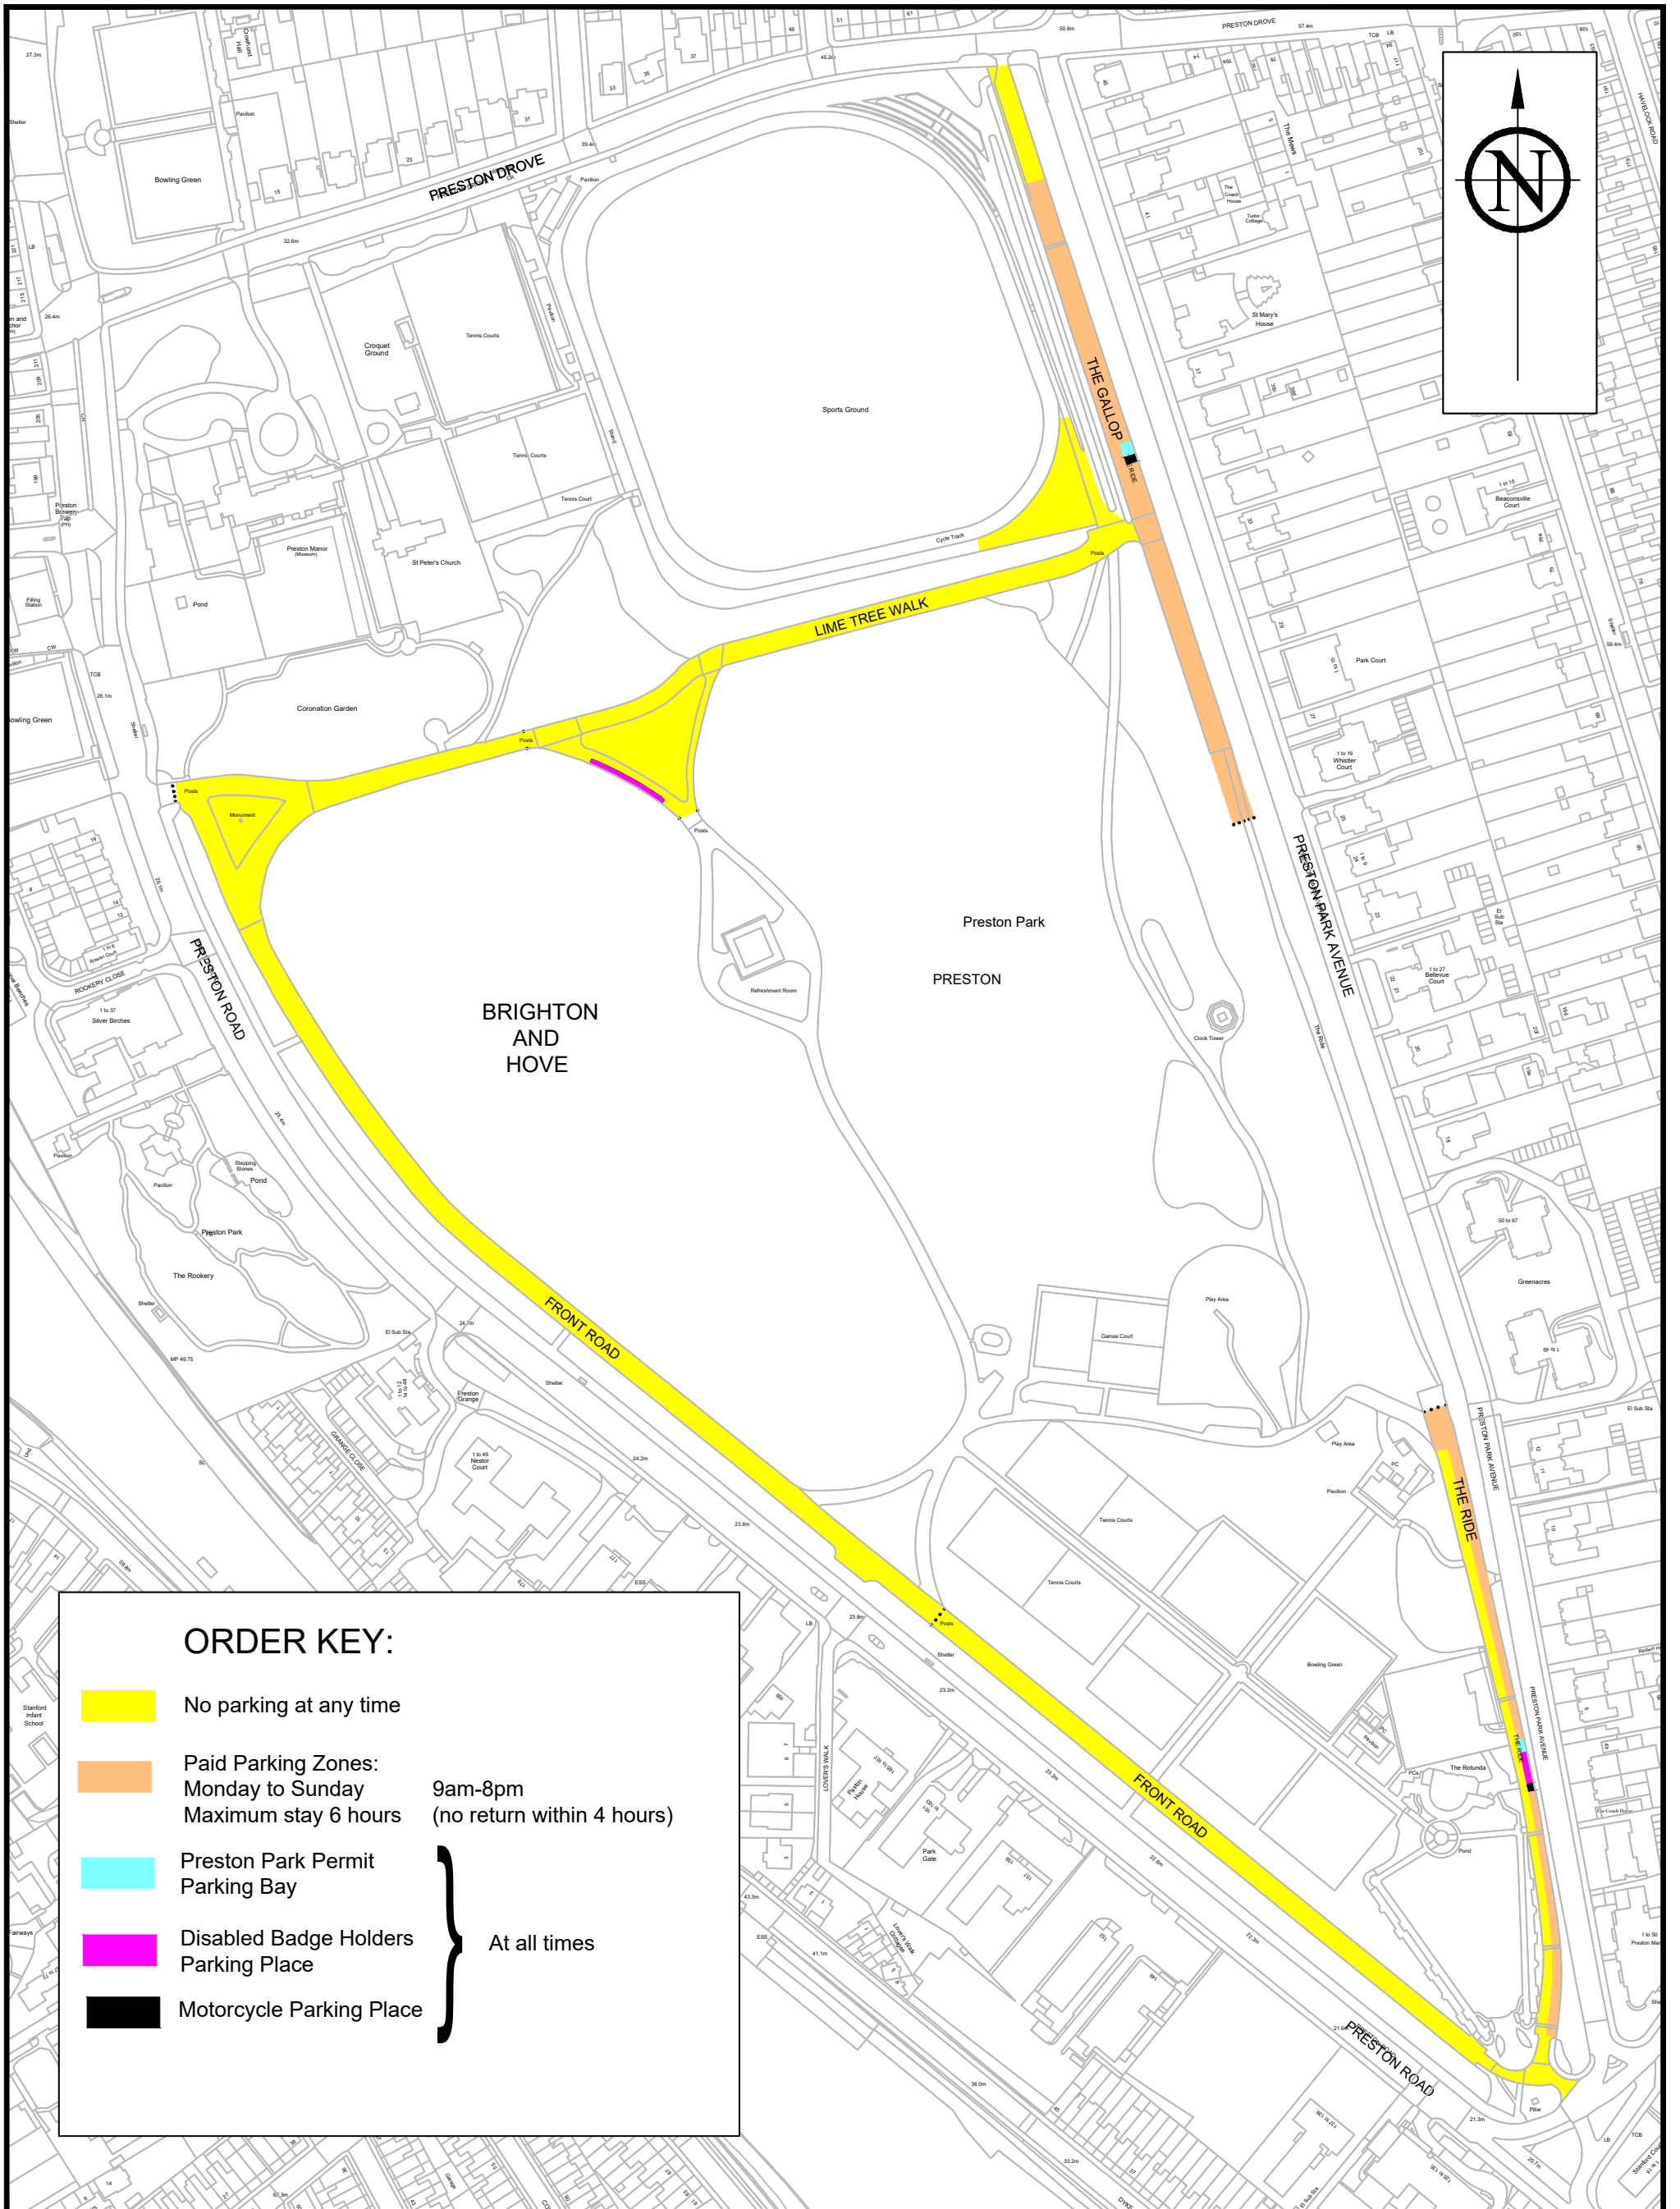

ORDER KEY:

- No parking at any time
- Paid Parking Zones:
Monday to Sunday 9am-8pm
Maximum stay 6 hours (no return within 4 hours)
- Preston Park Permit Parking Bay
- Disabled Badge Holders Parking Place
- Motorcycle Parking Place

} At all times

Reproduced from / Based on the Ordnance Survey mapping with the permission of the controller of H.M Stationery Office., Crown copyright. Unauthorised reproduction infringes Crown copyright and may lead to prosecution or Civil Proceedings. Brighton & Hove City Council, Licence: 100020999.2013.

**PRESTON PARK
PARKING PLAN
SCHEDULE 1**

Scale : 1:2500

Sheet active from :17 June 2024