

BOROUGH OF BROXBOURNE
ROAD TRAFFIC REGULATION ACT 1984
THE BOROUGH OF BROXBOURNE (VARIOUS ROADS,
WALTHAM CROSS) (TRAFFIC REGULATION) ORDER 1985.

THE COUNCIL OF THE BOROUGH OF BROXBOURNE pursuant to arrangements made under Section 101 of the Local Government Act 1972 with the Hertfordshire County Council, and in exercise of their powers under Sections 1(1) and (2), 2(1) to (3) and 3(2) of the Road Traffic Regulation Act 1984, and of all other enabling powers and after consultation with the Chief Officer of Police in accordance with Part III of Schedule 9 to the Act of 1984, hereby makes the following Order:

1. No person shall cause any vehicle to proceed in the lengths of roads as specified in the First Schedule to this Order.
2. Save as provided in Article 3 of this Order, no person shall except upon the direction or with the permission of a Police Constable in uniform, cause or permit any vehicle to wait at any time in any of the lengths of the road as specified in the Second Schedule to this Order.
3. Nothing in Article 2 of this Order shall render it unlawful to cause or permit any vehicle to wait in those lengths of the road referred to in that Article for as long as may be necessary.
 - (a) to allow a person to board or alight from the vehicle.
 - (b) to allow goods to be loaded or unloaded.
 - (c) to enable the vehicle, if it cannot conveniently be used for any such purpose in any other road, to be used in connection with any building or demolition operations; the removal of obstructions to traffic; the maintenance, improvement or reconstruction of the lengths of the road so referred to; or the laying, erection or repair in or near the said lengths of the road, of any sewer, or of any main, pipe or apparatus for the supply of gas, water or electricity or of any telegraphic line as defined in the Telegraph Act 1878.
 - (d) to enable the vehicle, if it cannot conveniently be used for such purposes in any other road, to be used in pursuance of statutory powers or duties.

- (e) for any person, if the vehicle is a disabled persons vehicle, on which is displayed a disabled persons parking badge issued by a local authority in accordance with the provisions of the Disabled Persons (Badges for Motor Vehicles) Regulations 1982, or a badge having effect under the regulations as if it were a disabled persons badge.
 - (f) to enable the collection or delivery of mail.
 - (g) to enable the vehicle to be used in connection with any wedding or funeral.
4. The restrictions imposed by this Order shall be in addition to and not in derogation from any restriction or requirement imposed by any regulation made or having effect as if made under the Road Traffic Regulation Act 1984, or any other enactment.
5. This Order shall come into operation on the 4th day of February 1985 and may be cited as the Borough of Broxbourne (Various Roads, Waltham Cross) (Traffic Regulation) Order 1985.

FIRST SCHEDULE

- (a) that length of King Edward Road which commences at a point approximately 45 metres south of its junction with Eleanor Road and extending in a southerly direction for a distance of 1 metre.
- (b) that length of Railway Road which commences at its junction with Eastern Avenue and extending in a northerly direction for a distance of 1 metre.
- (c) that length of Central Avenue which commences at a point approximately 25 metres north of its junction with King Edward Road and extending in a northerly direction for a distance of 1 metre.

SECOND SCHEDULE


- King Edward Road (i) on its western side south from its junction with Eleanor Road for a distance of 62 metres.
- (ii) on its eastern side, south from its junction with Eleanor Road for a distance of 6 metres.
- (iii) on its south side, west from its junction with Cross Road for a distance of 15 metres.
- (iv) on its north side, west from a point in line with the west kerb line of Cross Road for a distance of 7 metres.

In Witness whereof the Council of the Borough of Broxbourne have caused their Common Seal to be affixed this 28th day of January 1985.


The Common Seal of the
COUNCIL OF THE BOROUGH OF
BROXBOURNE was hereunto affixed
in the presence of:


John Goodwin
Mayor

Con Caple M
Chief Executive Officer

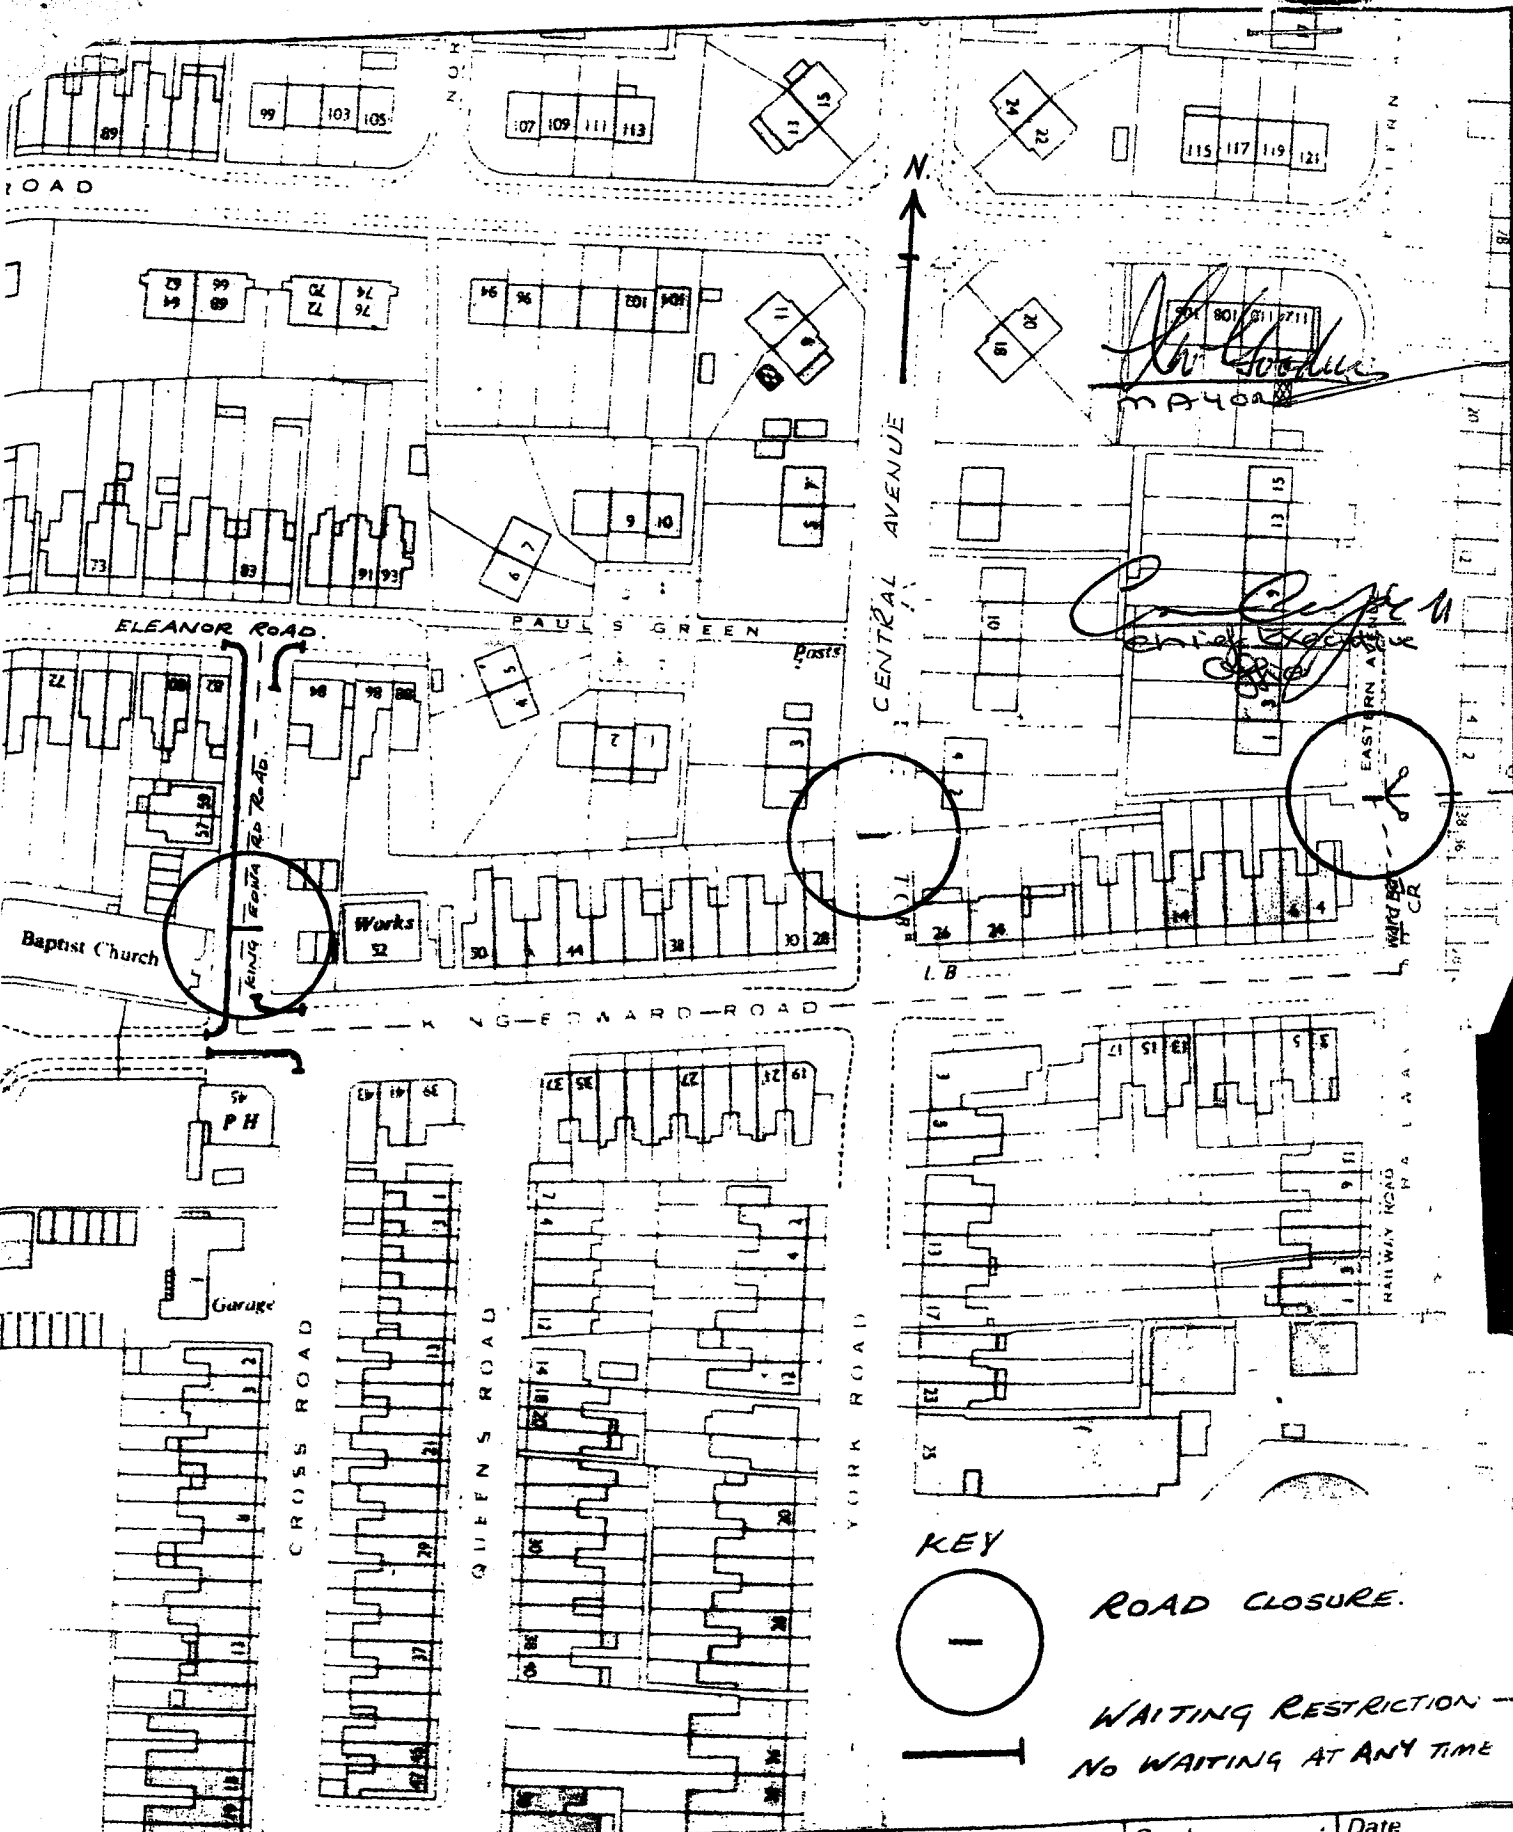

KEY

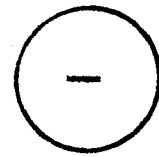

ROAD CLOSURE.



WAITING RESTRICTION -
NO WAITING AT ANY TIME



**Borough of
Broxbourne**

Edward Kenyon C.Eng. M.I.C.E.
Director of Technical Services.
Council Offices, High Street.

Job
EASTERN AVE, RAILWAY RD.,
KING EDWARD RD. AND
CENTRAL AVE.

Drawing Title
PROHIBITION OF
DRIVING AND WAITING

Scale 1:1250	Date 30.10.84
Drawn F.J.W.	Checked P.R.S.

Drawing Number
13.G.77

Dated: 28th January, 1985.

Road Traffic Regulation
Act 1984.

The Borough of Broxbourne
(Various Roads, Waltham Cross)
(Traffic Regulation) Order 1985.