

THE BOROUGH COUNCIL OF CALDERDALE
(WAITING AND LOADING AND PARKING PLACES) (HEBDEN BRIDGE)
(CONSOLIDATION) ORDER 2008 (VARIATION NO.03) ORDER 2012
KING STREET & NEW ROAD, HEBDEN BRIDGE

Ref: 1002858

THE BOROUGH COUNCIL OF CALDERDALE
(WAITING AND LOADING AND PARKING PLACES) (HEBDEN BRIDGE)
(CONSOLIDATION) ORDER 2008 (VARIATION NO.03) ORDER 2012

The Borough Council of Calderdale in exercise of its powers under Section 1, 2, 4, 32, 35, 45, 46, 47, 53 and Part IV of Schedule 9 of the Road Traffic Regulation Act 1984, (hereinafter referred to as "the Act of 1984") and of all other enabling powers, and after consultation with the Chief Officer of Police in accordance with Part III and Part IV of Schedule 9 to the Act of 1984, hereby makes the following Variation Order to The Borough Council of Calderdale (Waiting and Loading and Parking Places) (Hebden Bridge Central Area) (Controlled Parking Zone) (Consolidation) Order 2008.

1. This Order may be cited as The Borough Council of Calderdale (Waiting and Loading and Parking Places) (Hebden Bridge) (Consolidation) Order 2008 (Variation No. 03) Order 2012 and will come into operation on 12 August 2013.
2. The Borough Council of Calderdale (Waiting and Loading and Parking Places) (Hebden Bridge Central Area) (Controlled Parking Zone) (Consolidation) Order 2008 (hereinafter referred to as "the Order") shall be varied as follows:-
 - i. The items in Table A to this Order are to be added to Schedule 16.13 of the Order and the effect of this will be to list the parking area reserved for Coaches, where 3 hours return is prohibited within 3 hours, in the said schedule.
 - ii. The items in Table B to this Order are to be added to Schedule 16.14 of the Order and the effect of this will be to list the parking areas reserved for coaches 3 hours return and will be prohibited within 3 hours to apply from 10am - 4pm, in the said schedule.

iii. The Schedules listed in Table C to this Order are the Schedule of Revocations to the Order and are to be revoked to the extent laid down in Column 2.

3. Except as hereinbefore provided in this Variation Order the provisions and articles of "the Order" shall remain in force.

4. The provisions imposed by this Order shall be in addition to and not in derogation of any restrictions or requirements imposed by any Regulations made or having effect as if made under the Act of 1984 or by or under any other enactment.

THE CORPORATE COMMON SEAL)
of **THE BOROUGH COUNCIL OF**)
CALDERDALE was hereunto affixed)
on the 07 AUGUST 2013 in the)
presence of: -)



PRINCIPAL SOLICITOR

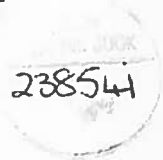
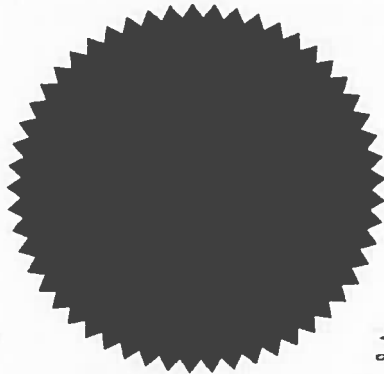


TABLE A

Parking Area Reserved for Coaches 3 hours return prohibited within 3 hours
Schedule 16.13

ITEM	Column 1	Column 2	Column 3	Column 4	Column 5	Column 6	Column 7
	Part of Road Authorised to be used as a Street Parking Place	Position in which vehicles may wait	Classes of vehicles permitted to use Parking Places	Person Authorised to use Parking Place	Days of operation of Parking Place	Hours of operation of Parking Place	Maximum period for which vehicle may wait
1	That part of New Road, the south-west side which extends from a point 32 metres south east of its junction with the projected south eastern kerbline of Hope Street in a south easterly direction for a distance of 13 metres (within the lay-by)	Wholly within the limits of the parking place as marked on the carriageway in accordance with a road marking as indicated by diagram 1028.3 (buses) in schedule 6 of The Traffic Signs Regulations and General Directions 2002	Coaches	Drivers of permitted vehicles	All Days	All hours	3 hours return prohibited within 3 hours


TABLE B

Parking Area Reserved for Coaches 3 hours return prohibited within 3 hours 10am-4pm
Schedule 16.14

ITEM	Column 1	Column 2	Column 3	Column 4	Column 5	Column 6	Column 7
	Part of Road Authorised to be used as a Street Parking Place	Position in which vehicles may wait	Classes of vehicles permitted to use Parking Places	Person Authorised to use Parking Place	Days of operation of Parking Place	Hours of operation of Parking Place	Maximum period for which vehicle may wait
1	That part of King Street, the north-west side which extends from a point 54 metres south west of its junction with the projected south western kerblines of Longstaff Court in a south westerly direction for a distance of 18 metres (within the lay-by)	Wholly within the limits of the parking place as marked on the carriageway in accordance with a road marking as indicated by diagram 1028.3 (buses) in schedule 6 of The Traffic Signs Regulations and General Directions 2002	Coaches	Drivers of permitted vehicles	All days	10am-4pm	3 hours return prohibited within 3 hours

TABLE C
SCHEDULE OF REVOCATIONS

Column 1 Order	Column 2 Extent
The Borough Council of Calderdale (Hebden Bridge Central Area) (Controlled Parking Zone) (Consolidation) Order 2008	Tenth Schedule, Item 1

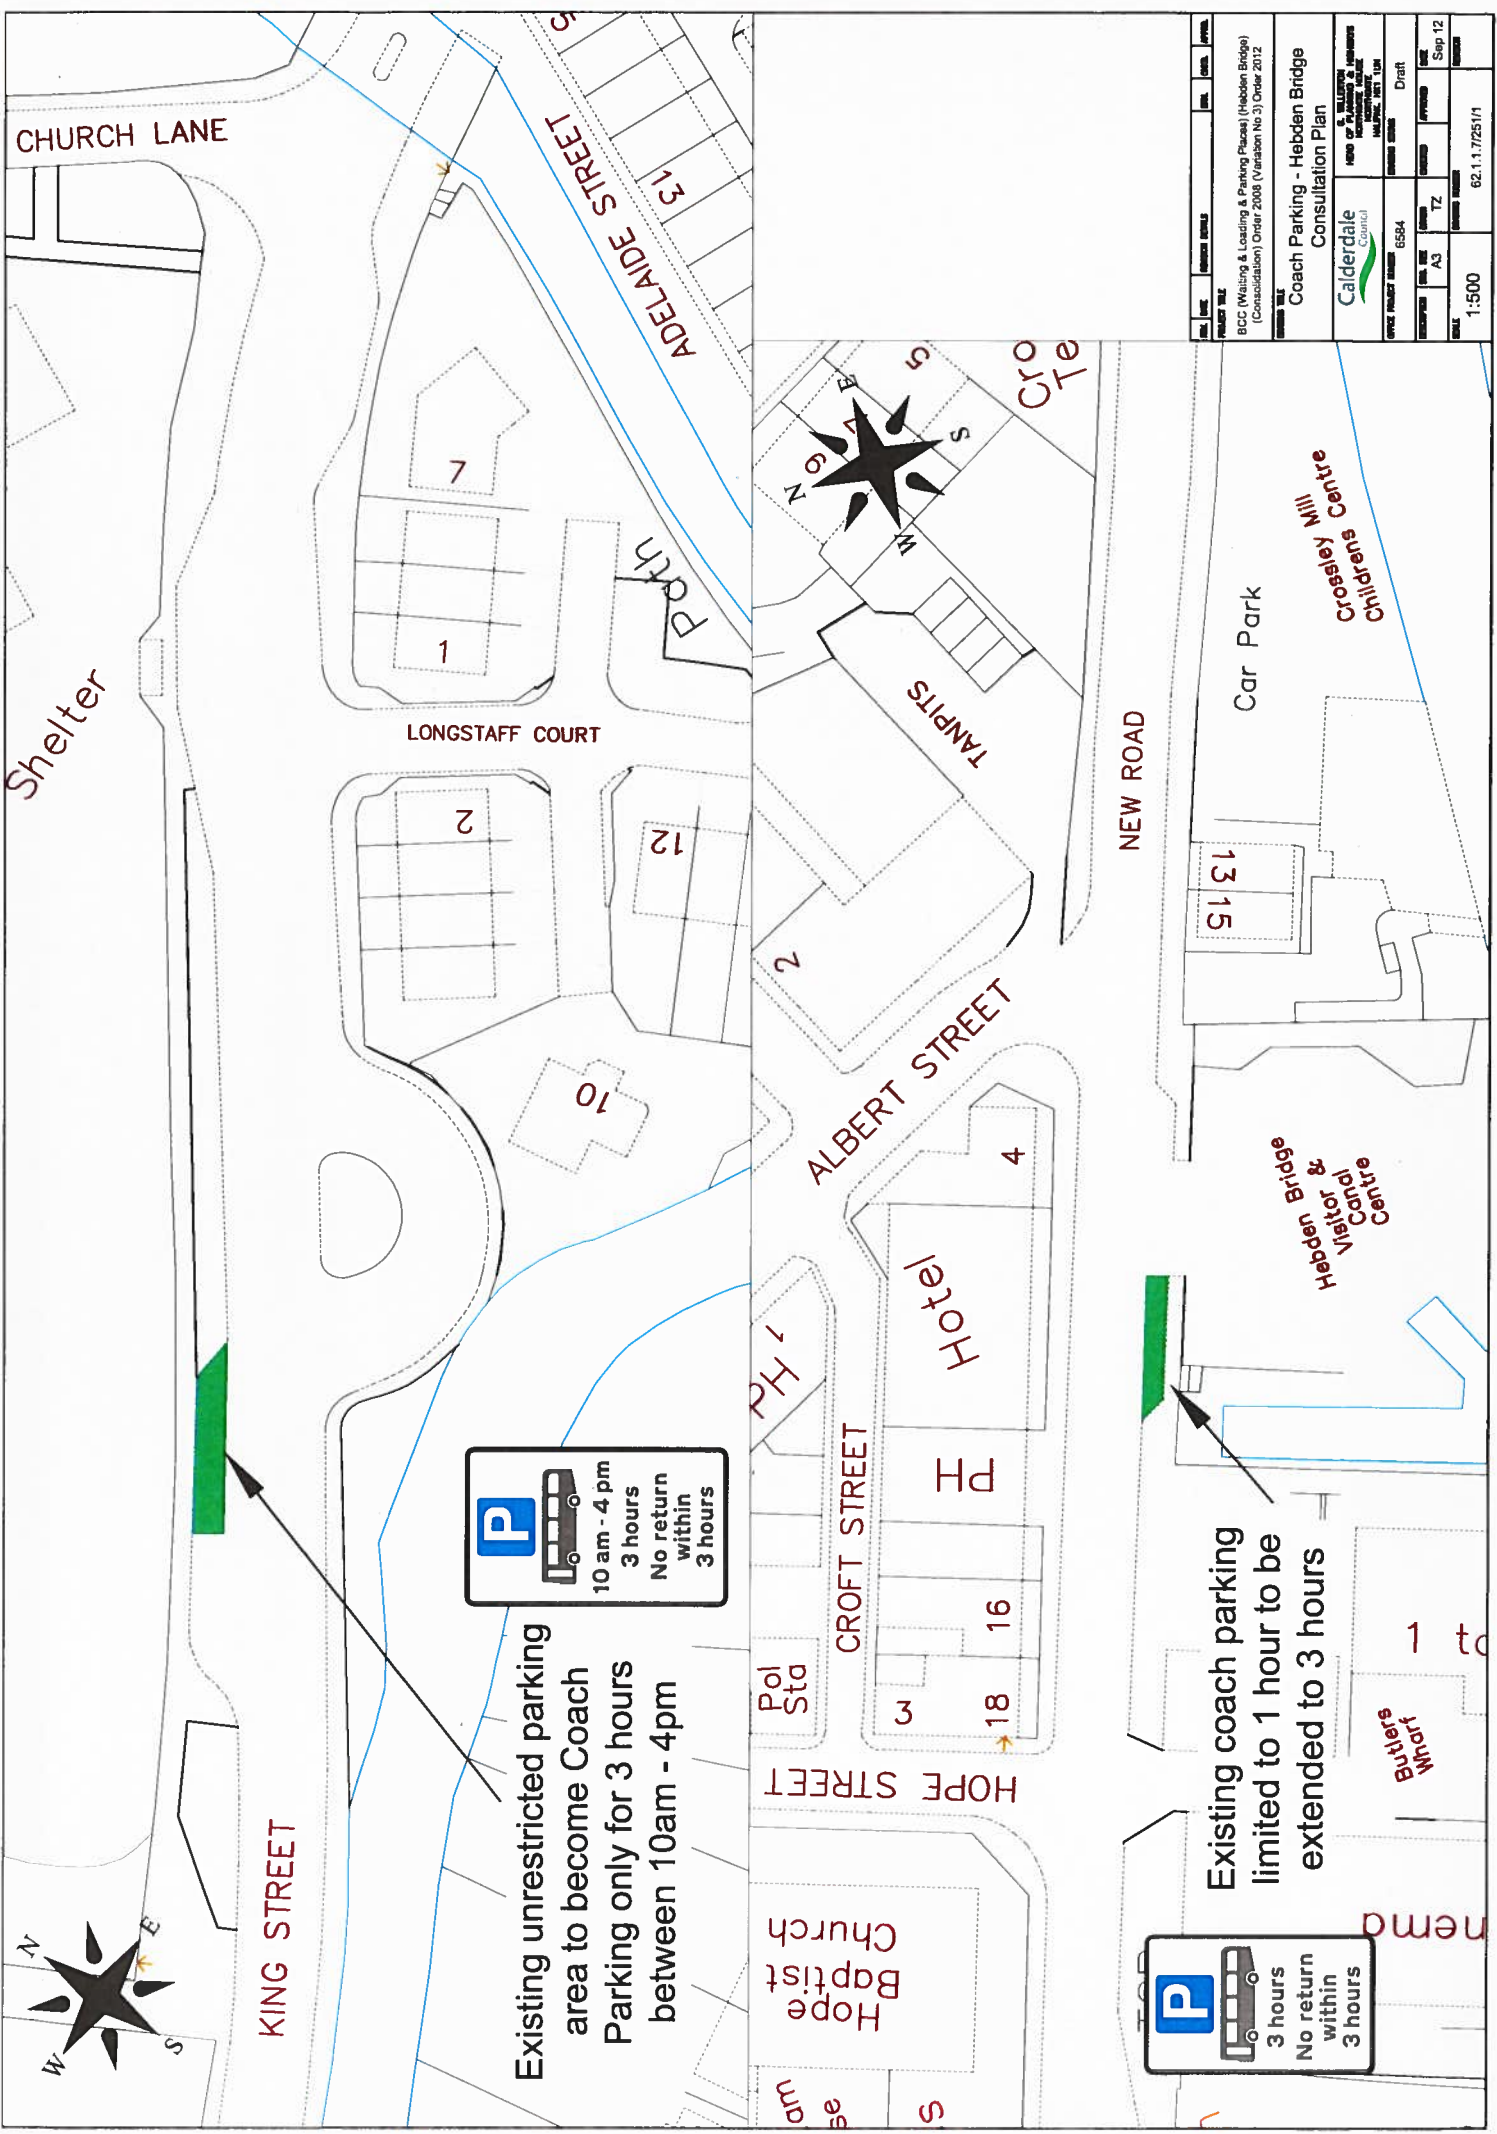

P

 10 am - 4 pm
 3 hours
 No return within 3 hours

Existing unrestricted parking area to become Coach Parking only for 3 hours between 10am - 4pm

P

 3 hours
 No return within 3 hours

Existing coach parking limited to 1 hour to be extended to 3 hours

PROJECT NO	6584	DATE	1:500
PROJECT NAME	Coach Parking - Hebbden Bridge Consultation Plan	SCALE	62.1.1.7251/1
CLIENT	Calderdale Council	DATE	Sep 12
PROJECT MANAGER	6584	DATE	
DESIGNER	Draft	DATE	
APPROVED BY		DATE	
DATE		DATE	

