

ROAD TRAFFIC REGULATION ACT, 1984

THE BOROUGH COUNCIL OF CALDERDALE
(PROHIBITION AND RESTRICTION OF WAITING AND LOADING
AND PARKING PLACES) (HALIFAX CONTROLLED ZONE 1) ORDER 2015
AMENDMENT NO. 1 2020

MADE: 6th October 2021

COMING INTO OPERATION: 11th October 2021

The Borough Council of Calderdale in exercise of their powers under Sections 1, 2, 32, 35, 45, 46, 124 and Parts I to IV of Schedule 9 of the Road Traffic Regulation Act 1984 ("the Act") as amended and of all other enabling powers, and after consultation with the chief officer of police in accordance with Part III of Schedule 9 to the Act, hereby makes the following Order:

1. The Order shall come into operation on 11th October 2021 and may be cited as "The Borough Council of Calderdale (Prohibition and Restriction of Waiting and Loading and Parking Places) (Halifax Controlled Zone 1) Order 2015 Amendment No. 1 2020" ("this Order").
2. The Interpretation Act 1978 shall apply to this Order as it applies for the interpretation of an Act of Parliament.
3. Without prejudice to the validity of anything done or to any liability incurred in respect of any act or omission before the coming into operation of this Order, "The Borough Council of Calderdale (Prohibition and Restriction of Waiting and Loading and Parking Places) (Halifax Controlled Zone 1) Order 2015" ("2015 Order") shall have effect as though:
 - a) The Parking Charges outlined in Schedule 1 of the 2015 Order is replaced with the Parking Charges outlined in Schedule 1 to this Order.
 - b) Schedule 2 to the 2015 Order is amended by the replacement of the following Map Schedules:

| | | | | |
|------|------------|-------------|------|------------|
| AQ46 | revision 1 | replaced by | AQ46 | revision 2 |
| AQ47 | revision 1 | replaced by | AQ47 | revision 2 |
| AR46 | revision 1 | replaced by | AR46 | revision 2 |
| AR47 | revision 1 | replaced by | AR47 | revision 2 |
 - c) Where Articles 17, 20.2, and 42 of the 2015 Order refers to "Mon – Sat 8am – 6pm" this shall be replaced with "Mon – Sun 8am – 8pm".
 - d) Article 45 of the 2015 Order shall be replaced entirely with the following;

45. The periods of each day Monday to Sunday between the hours of 8.00am and 8.00pm, including bank holidays are designated as “the charging hours”.

SCHEDULE 1


PARKING CHARGES

| | |
|--|-------------------|
| Tariff Band A (Max 1 hour stay, No return within 1 hour, Monday to Sunday 8am to 8pm) | |
| Tariff | Time |
| £0.80 | 30 minutes |
| £1.60 | 1 hour |
| Tariff Band B (Max 2 hour stay, No return within 1 hour, Monday to Sunday 8am to 8pm) | |
| Tariff | Time |
| £0.80 | 30 minutes |
| £1.60 | 1 hour |
| £2.40 | 1 hour 30 minutes |
| £3.20 | 2 hours |

| Town | Street | Tariff Band |
|---------|-----------------------|-------------|
| Halifax | Alexandra Street | A |
| Halifax | Central Street | B |
| Halifax | Commercial Street | A |
| Halifax | Cross Street | B |
| Halifax | Crossley Street | B |
| Halifax | Crown Street | B |
| Halifax | George Street | B |
| Halifax | Horton Street | B |
| Halifax | Northgate | A |
| Halifax | Old Market | A |
| Halifax | Powell Street | B |
| Halifax | Princess Street | A |
| Halifax | Rawson Street | B |
| Halifax | Silver Street | B |
| Halifax | Town Hall Street East | B |
| Halifax | Union Street | A |
| Halifax | Ward's End | B |
| Halifax | Waterhouse Street | B |

THE CORPORATE COMMON SEAL)
of THE BOROUGH COUNCIL OF)
CALDERDALE was hereunto affixed)
On the 6th day of October 2021)
In the presence of:-)

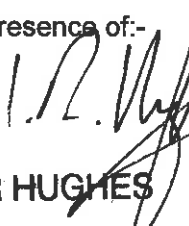


IAN R HUGHES
HEAD OF LEGAL AND
DEMOCRATIC SERVICES



Calderdale Council

I.R. Hughes



THE BOROUGH COUNCIL OF CALDERDALE

(PROHIBITION AND RESTRICTION OF WAITING AND LOADING AND PARKING PLACES) (HALIFAX CONTROLLED ZONE 1) ORDER 2015 AMENDMENT NO. 1 2020

(SCHEDULE 2)

SCALE: 1:1250 @ A3

This map is reproduced from Ordnance Survey material with the permission of Ordnance Survey on behalf of the Controller of Her Majesty's Stationery Office © Crown Copyright. Unauthorised reproduction infringes Crown copyright and may lead to prosecution or civil proceedings. Calderdale MBC Licence No: 100023069 2021

SHEET ACTIVE FROM

11/10/2021

SHEET REVISION NO 2

AREA CODE
AQ46



Calderdale Council

I. R. [Signature]



THE BOROUGH COUNCIL OF CALDERDALE

(PROHIBITION AND RESTRICTION OF WAITING AND LOADING AND PARKING PLACES) (HALIFAX CONTROLLED ZONE 1) ORDER 2015 AMENDMENT NO. 1 2020

(SCHEDULE 2)

SCALE: 1:1250 @ A3


This map is reproduced from Ordnance Survey material with the permission of Ordnance Survey on behalf of the Controller of Her Majesty's Stationery Office © Crown Copyright. Unauthorised reproduction infringes Crown copyright and may lead to prosecution or civil proceedings.
Calderdale MBC
Licence No: 100023069 2021

SHEET ACTIVE FROM

11/10/2021

SHEET REVISION NO 2

AREA CODE
AQ47

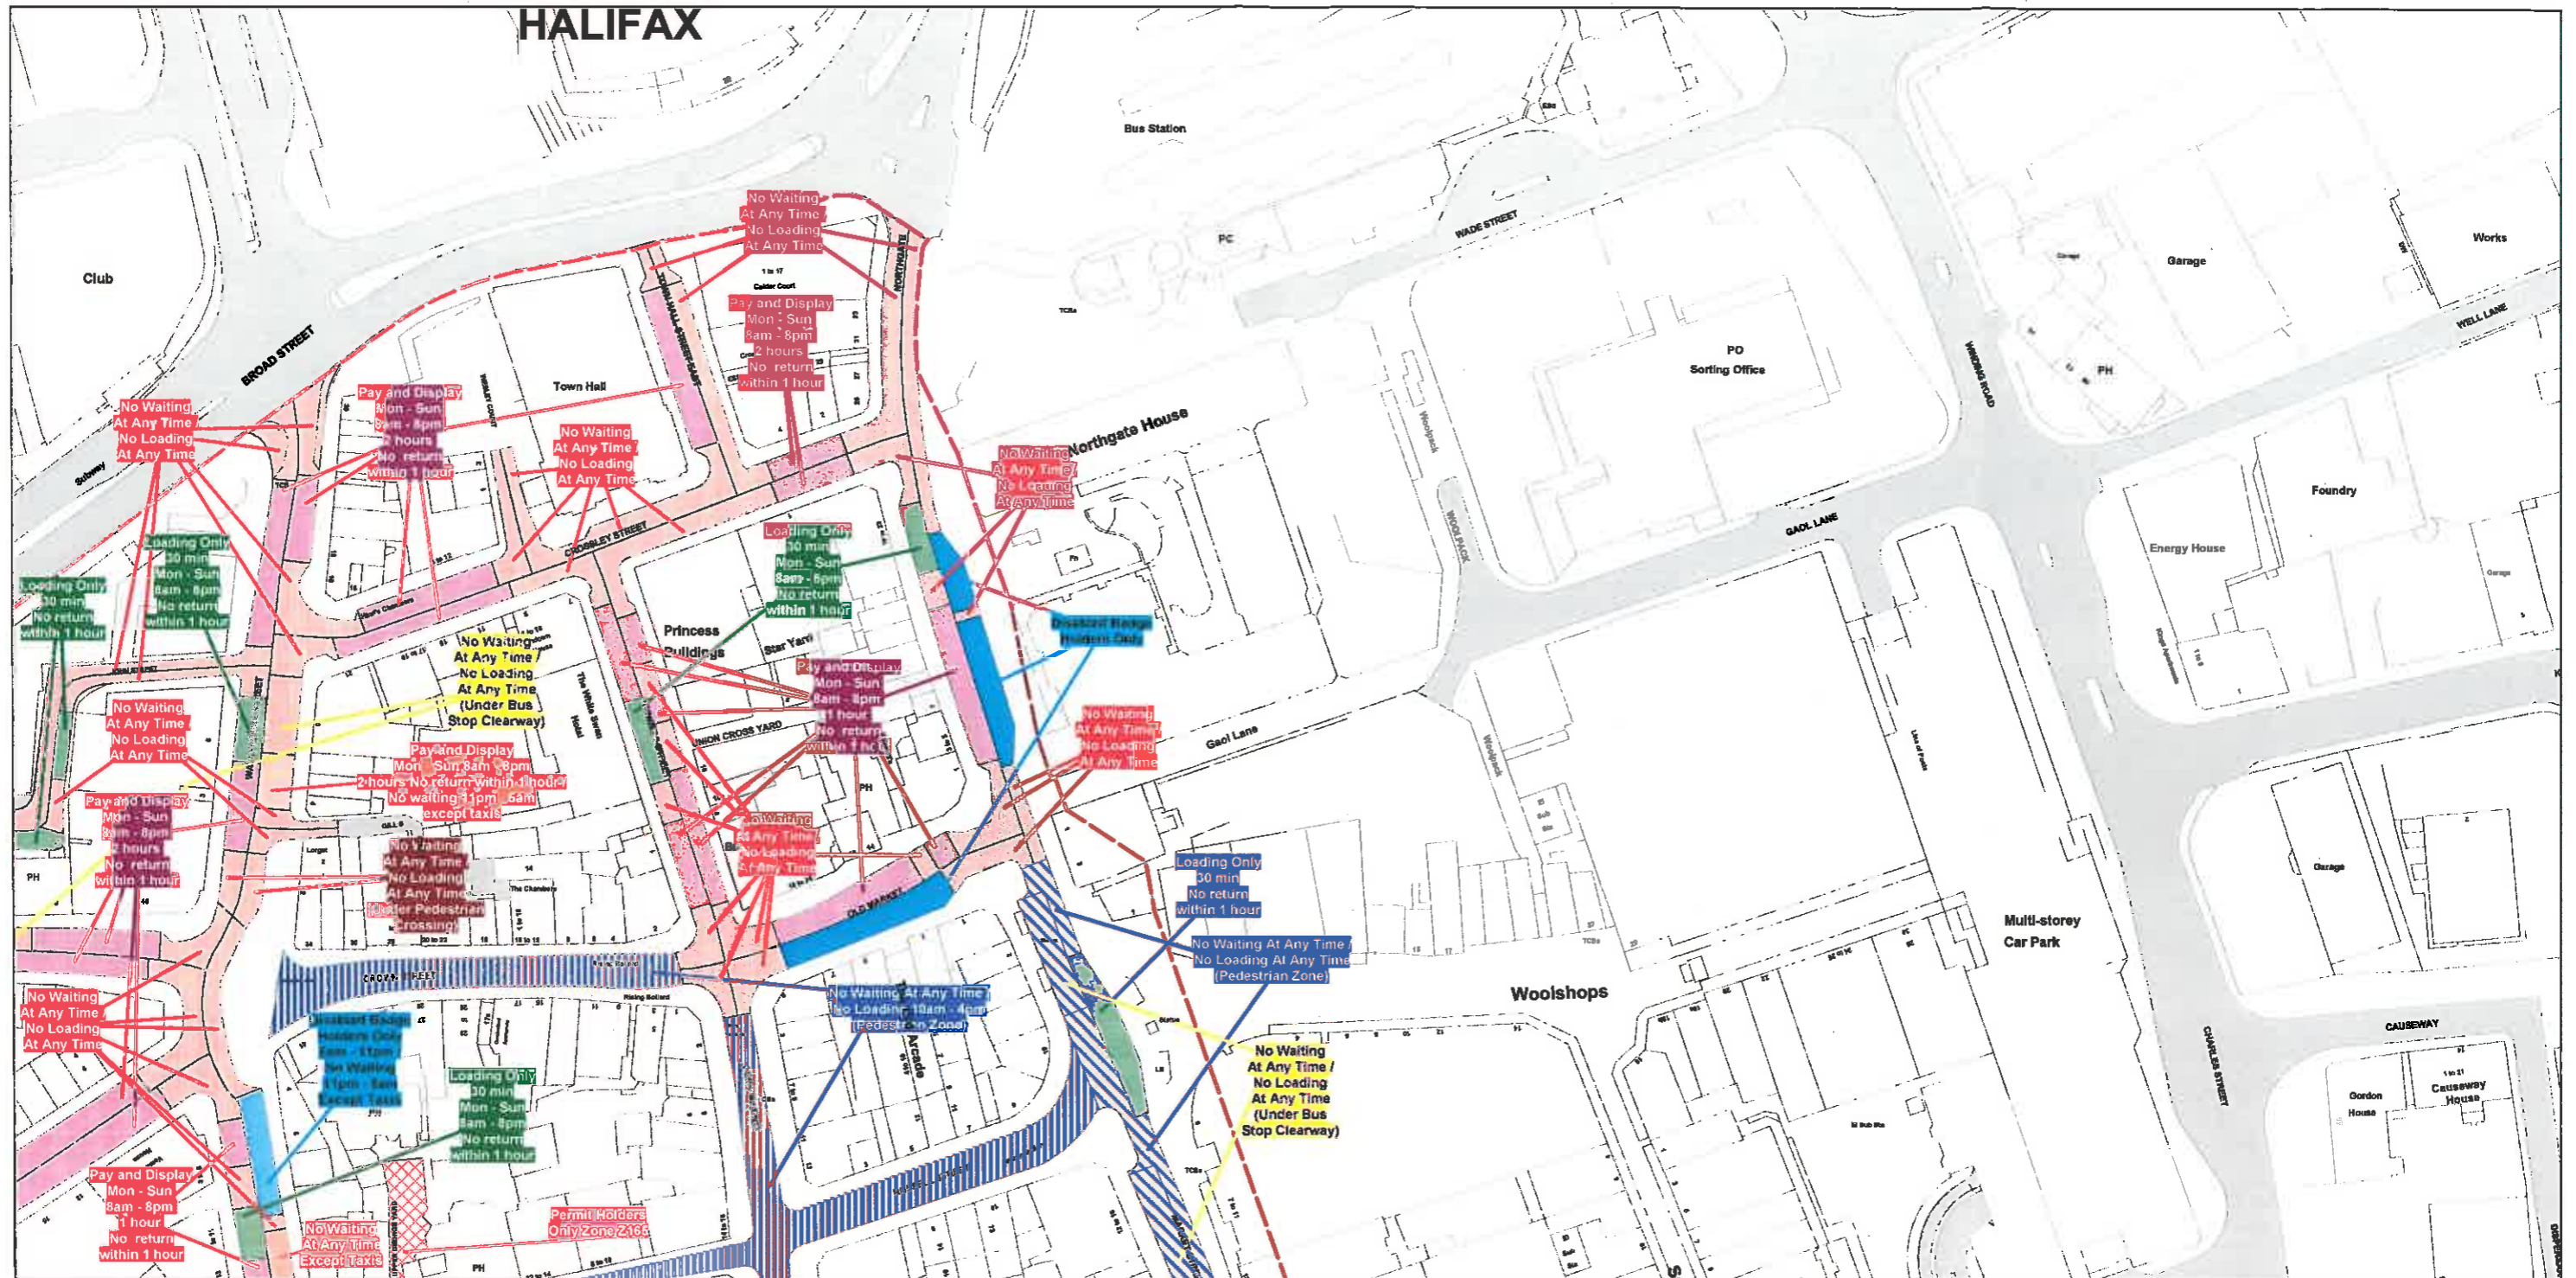

Calderdale Council
1/2 Hughes



THE BOROUGH COUNCIL OF CALDERDALE
 (PROHIBITION AND RESTRICTION OF WAITING AND LOADING AND
 PARKING PLACES) (HALIFAX CONTROLLED ZONE 1) ORDER 2015
 AMENDMENT NO. 1 2020

(SCHEDULE 2)

SCALE: 1:1250 @ A3


This map is reproduced from Ordnance Survey material with the permission of Ordnance Survey on behalf of the Controller of Her Majesty's Stationery Office © Crown Copyright. Unauthorised reproduction infringes Crown copyright and may lead to prosecution or civil proceedings.
 Calderdale MBC
 Licence No: 100023069 2021

SHEET ACTIVE FROM

11/10/2021

SHEET REVISION NO 2

AREA CODE
 AR46

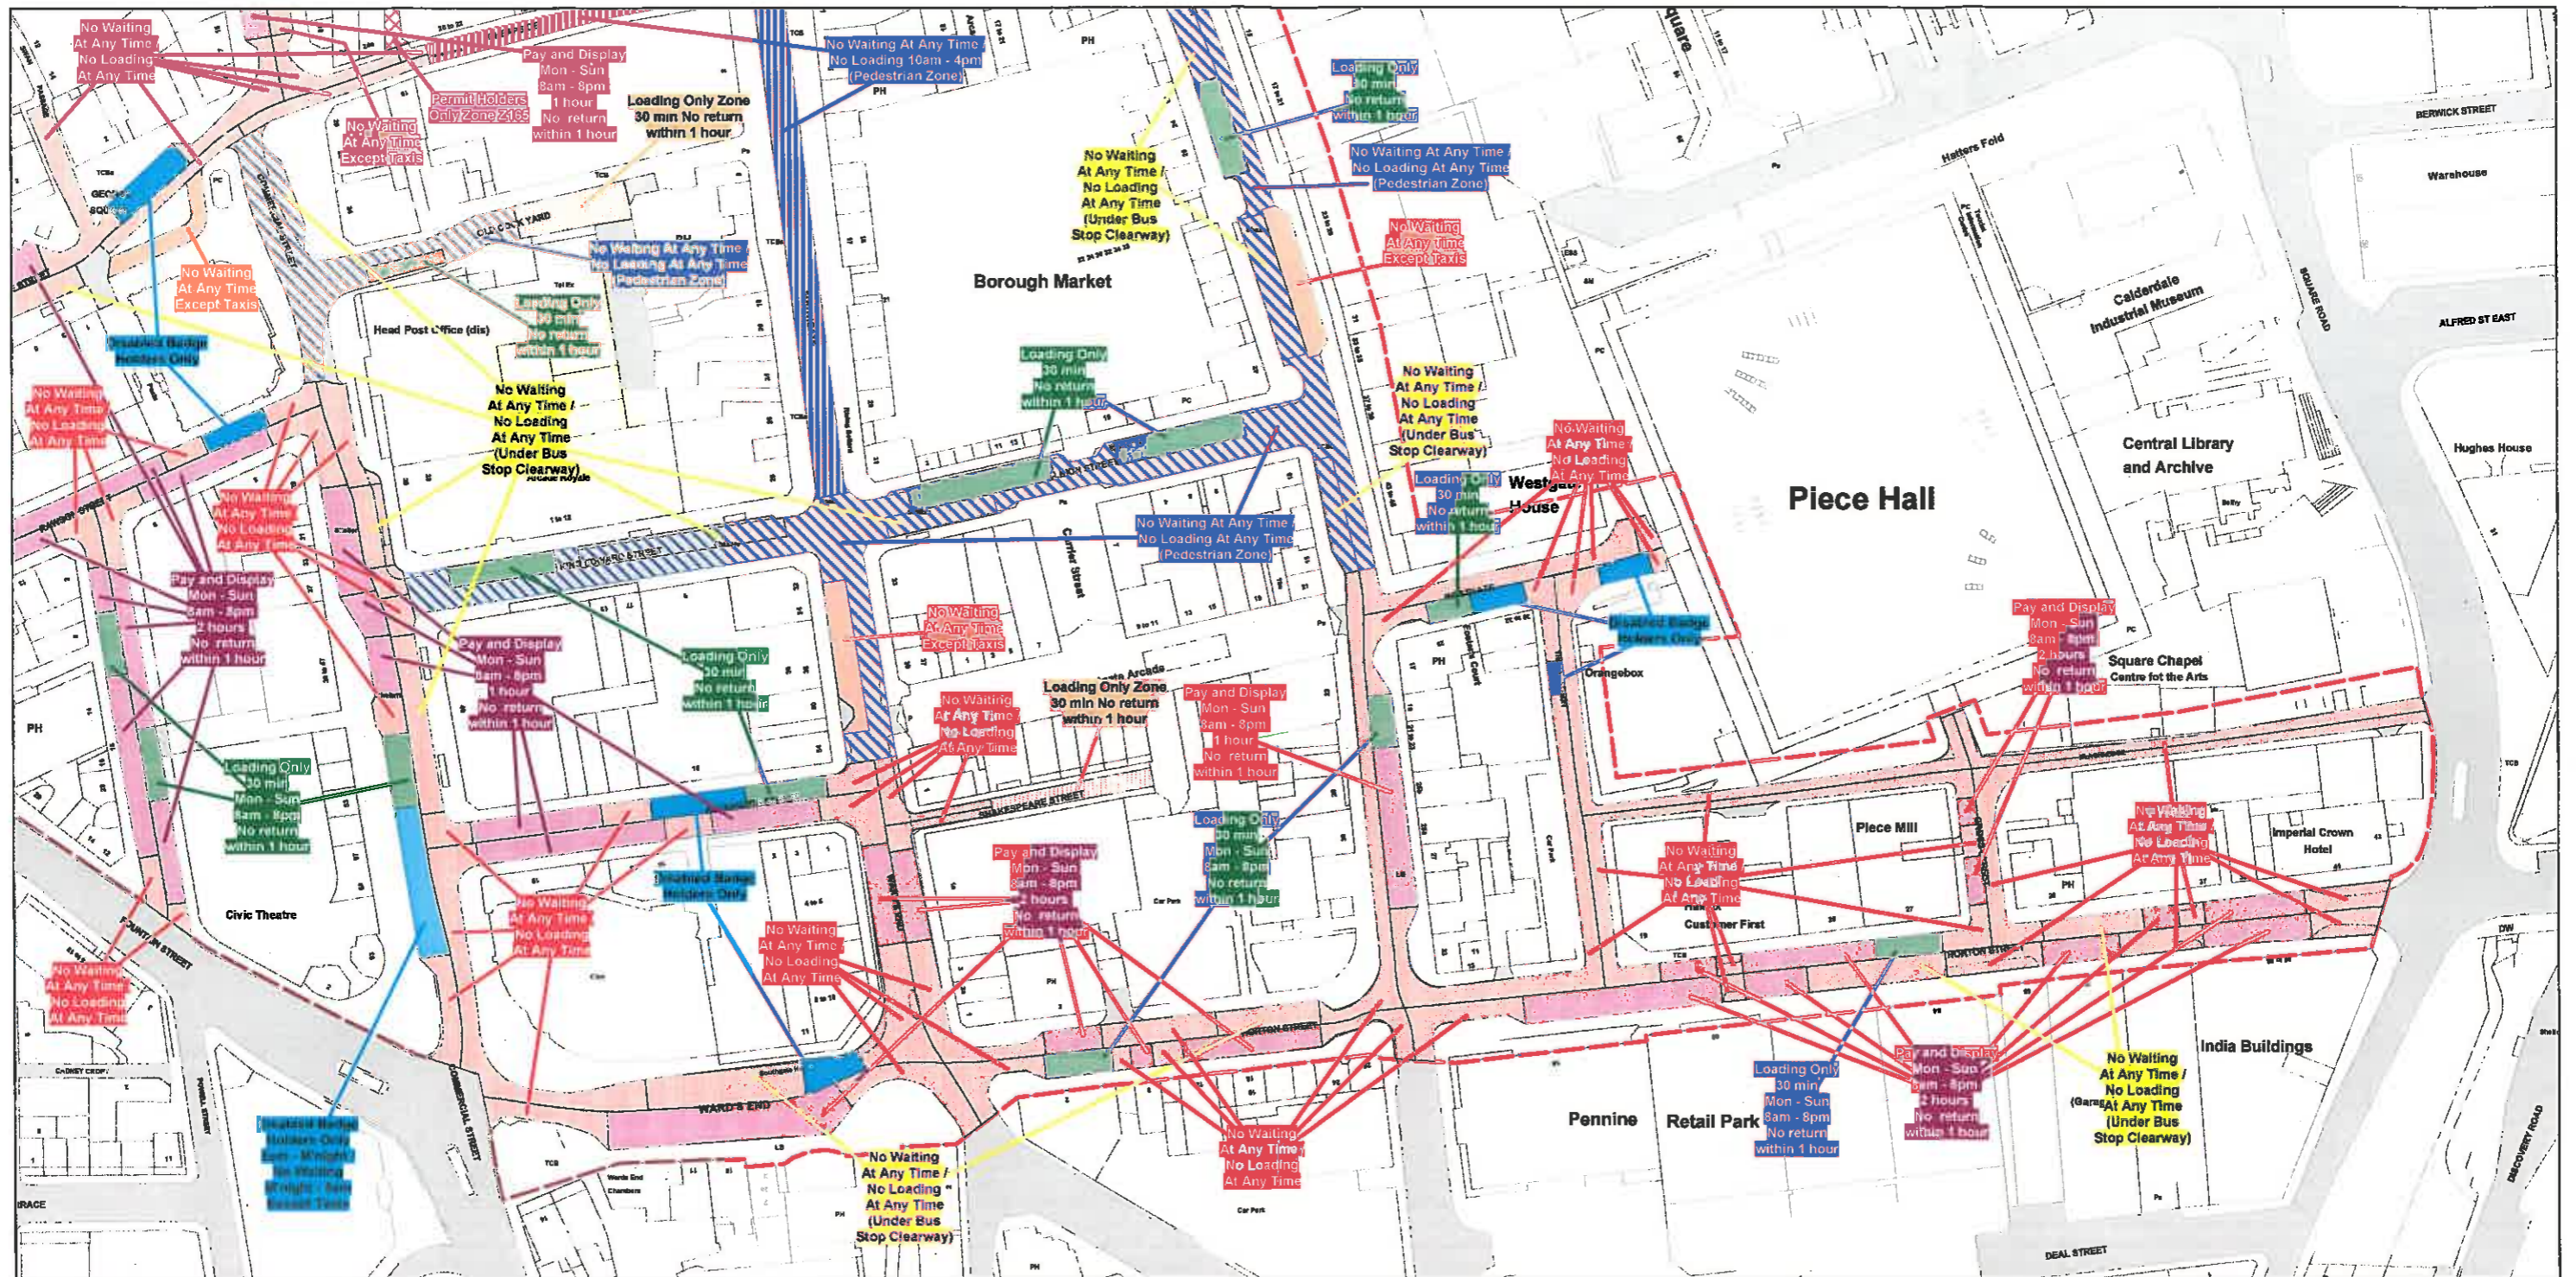

THE BOROUGH COUNCIL OF CALDERDALE
(PROHIBITION AND RESTRICTION OF WAITING AND LOADING AND
PARKING PLACES) (HALIFAX CONTROLLED ZONE 1) ORDER 2015
AMENDMENT NO. 1 2020
(SCHEDULE 2)

SCALE: 1:1250 @ A3

This map is reproduced from Ordnance Survey material with the permission of Ordnance Survey on behalf of the Controller of Her Majesty's Stationery Office © Crown Copyright. Unauthorised reproduction infringes Crown copyright and may lead to prosecution or civil proceedings.
 Calderdale MBC
 Licence No: 100023069 2021

SHEET ACTIVE FROM

11/10/2021

SHEET REVISION NO 2

AREA CODE
AR47