

**THE COUNTY COUNCIL OF THE CITY AND COUNTY OF CARDIFF
(LECKWITH ROAD) (TRAFFIC REGULATION) ORDER 2012**

The County Council of the City and County of Cardiff in exercise of its powers under Sections 1(1), 2(1) to (3) and 4(2) of the Road Traffic Regulation Act 1984, Part 6 of the Traffic Management Act 2004 and The Civil Enforcement of Parking Contraventions (City and County of Cardiff) Designation Order 2010, and of all other powers enabling it in that behalf and after consultation with the Chief Constable, South Wales Police, in accordance with Part III of Schedule 9 to the Act hereby makes the following Order:-


Definitions


In the following provisions of this Order the following terms shall have the meanings hereby respectively ascribed to them:-

"the 1984 Act"	means the Road Traffic Regulation Act 1984
"the 2004 Act"	means the Traffic Management Act 2004
"the Council"	means the County Council of the City and County of Cardiff and/or its duly authorised agents
"Civil Enforcement Officer"	has the same meaning as in section 76 of the 2004 Act and means a person authorised by or on behalf of the Council to supervise and enforce the restrictions and prohibitions imposed by the traffic regulation orders in the Schedule
"Parking Contravention"	has the same meaning as in section 73 (2) (a) and Part 1 of Schedule 7 to the 2004 Act
"Penalty Charge"	has the same has the same meaning as in section 92 of the 2004 Act and the Penalty Charges in force shall be those as set in the County Council of the City and County of Cardiff (Penalty Charges Notice) (Civil Enforcement Area) 2010 or any subsequent notice setting or varying the Penalty Charges
"Penalty Charge Notice"	means a notice issued or served by a Civil Enforcement Officer pursuant to the provisions of section 78 and 92 of The Act of 2004

1. No person shall except upon the direction or with the permission of a police constable in uniform or a traffic warden cause or permit any vehicle to proceed on the grass verges in Leckwith Road
2. No person shall except upon the direction or with the permission of a police constable in uniform or a Civil Enforcement Officer cause or permit any vehicle to wait at any time on the grass verges in Leckwith Road
3. Where any Vehicle is left in contravention of this Order it shall be deemed to be a non-compliance and where such a non-compliance is a Parking Contravention for the purposes of section 73 (2) (a) and Part 1 of Schedule 7 to the 2004 Act a Civil Enforcement Officer may issue a Penalty Charge Notice.
4. The restrictions imposed by this Order shall prevail insofar as they conflict with the provisions of The City and County of Cardiff (Cardiff West) (Parking Control) Order 2010.
5. This Order shall come into operation on the 1st day of February 2012 and may be cited as "The County Council of the City and County of Cardiff (Leckwith Road) (Traffic Regulation) Order 2012".

THE COMMON SEAL OF THE COUNTY
COUNCIL OF THE CITY AND COUNTY
OF CARDIFF was hereunto affixed this 18th
day of January 2012 in the presence of:-

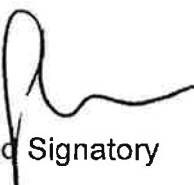
Authorised Signatory

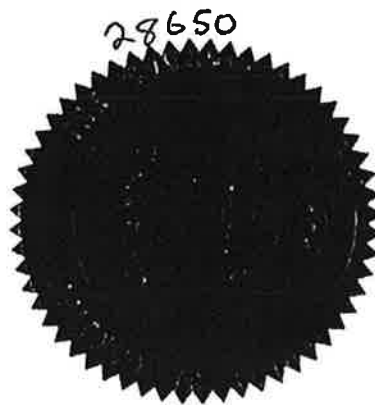

**THE COUNTY COUNCIL OF THE CITY AND COUNTY OF CARDIFF
(PLASTURTON AVENUE) (TRAFFIC REGULATION) ORDER 2012**

The County Council of the City and County of Cardiff in exercise of its powers under Sections 1(1), 2(1) to (3) and 4(2) of the Road Traffic Regulation Act 1984, Part 6 of the Traffic Management Act 2004 and The Civil Enforcement of Parking Contraventions (City and County of Cardiff) Designation Order 2010, and of all other powers enabling it in that behalf and after consultation with the Chief Constable, South Wales Police, in accordance with Part III of Schedule 9 to the Act hereby makes the following Order:-


Definitions

In the following provisions of this Order the following terms shall have the meanings hereby respectively ascribed to them:-

"the 1984 Act"	means the Road Traffic Regulation Act 1984
"the 2004 Act"	means the Traffic Management Act 2004
"the Council"	means the County Council of the City and County of Cardiff and/or its duly authorised agents
"Civil Enforcement Officer"	has the same meaning as in section 76 of the 2004 Act and means a person authorised by or on behalf of the Council to supervise and enforce the restrictions and prohibitions imposed by the traffic regulation orders in the Schedule
"Parking Contravention"	has the same meaning as in section 73 (2) (a) and Part 1 of Schedule 7 to the 2004 Act
"Penalty Charge"	has the same has the same meaning as in section 92 of the 2004 Act and the Penalty Charges in force shall be those as set in the County Council of the City and County of Cardiff (Penalty Charges Notice) (Civil Enforcement Area) 2010 or any subsequent notice setting or varying the Penalty Charges
"Penalty Charge Notice"	means a notice issued or served by a Civil Enforcement Officer pursuant to the provisions of section 78 and 92 of The Act of 2004

1. No person shall except upon the direction or with the permission of a police constable in uniform or a traffic warden cause or permit any vehicle to proceed on the grass verges in Plastuton Avenue
2. No person shall except upon the direction or with the permission of a police constable in uniform or a Civil Enforcement Officer cause or permit any vehicle to wait at any time on the grass verges in Plastuton Avenue
3. Any Vehicle be left in contravention of this this Order shall be deemed to be a non-compliance and where such a non-compliance is a Parking Contravention for the purposes of section 73 (2) (a) and Part 1 of Schedule 7 to the 2004 Act a Civil Enforcement Officer may issue a Penalty Charge Notice.
4. The restrictions imposed by this Order shall prevail insofar as they conflict with the provisions of The City and County of Cardiff (Cardiff West) (Parking Control) Order 2010.
5. This Order shall come into operation on the 1st day of February 2012 and may be cited as "The County Council of the City and County of Cardiff (Plasturton Avenue) (Traffic Regulation) Order 2012".

THE COMMON SEAL OF THE COUNTY
COUNCIL OF THE CITY AND COUNTY
OF CARDIFF was hereunto affixed this 18th
day of January 2012 in the presence of:-


Authorised Signatory



**THE COUNTY COUNCIL OF THE CITY AND COUNTY OF CARDIFF
(LECKWITH AREA) (PROHIBITION OF U TURNS) ORDER 2011**


The County Council of the City and County of Cardiff in exercise of its powers under Sections 1(1) and (2) and 2(1) to (3) of the Road Traffic Regulation Act 1984, and of all other powers enabling it in that behalf and after consultation with the Chief Officer, South Wales Police, in accordance with Part III of Schedule 9 to the said Act of 1984 hereby makes the following Order:-

1. No person shall except upon the direction or with the permission of a police constable in uniform or a traffic warden cause or permit any vehicle to proceed so that it makes a U turn from:- **
 - Athletic Stadium Access Road at its junction with Leckwith Road
 - Football Stadium Access Road at its junction with Leckwith Road
 - Leckwith Road between its junction with Hadfield Road and its junction with Sloper Road
 - Retail development Access Road at its junction with Leckwith Road
 - Sloper Road at its junction with Leckwith Road
2. The restriction imposed by this Order shall be in addition to and not in derogation of any restriction imposed by any regulation made or having effect as if made under the Road Traffic Regulation Act 1984 or by or under any other enactment.
3. This Order shall come into operation on the 1st day of February 2012 and may be cited as "The County Council of the City and County of Cardiff (Leckwith Road Area) (Prohibition of U Turns) Order 2012".

THE COMMON SEAL OF THE COUNTY
COUNCIL OF THE CITY AND COUNTY
OF CARDIFF was hereunto affixed this 18th
day of January 2012 in the presence of:-



Authorised Signatory

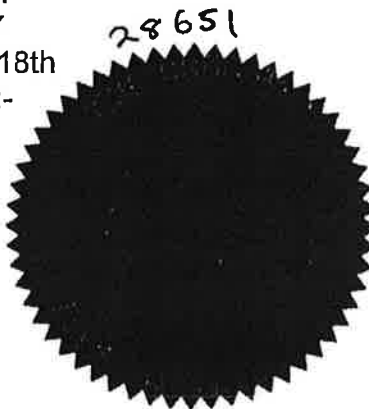

**THE COUNTY COUNCIL OF THE CITY AND COUNTY OF CARDIFF
(LECKWITH AREA) (SHARED FOOTWAY/CYCLEWAY) ORDER 2012**

The County Council of the City and County of Cardiff in exercise of its powers under Sections 66(4) and 65 of the Highways Act 1980 and Sections 1 and 2 of the Road Traffic Regulation Act 1984, as amended (hereinafter called "the Act") and of all other powers enabling it in that behalf and after consultation with the Chief Officer, South Wales Police, in accordance with Part III of Schedule 9 to "the Act" hereby makes the following Order: -

1. No person shall except upon the direction or with the permission of a police constable in uniform cause or permit any vehicle other than a non mechanically propelled pedal cycle to proceed along the shared route within the lengths of highway specified in the Schedule to this Order.
2. The restrictions imposed by this Order shall be in addition to and not in derogation of any restriction or requirement imposed by any regulation made or having effect as if made under "the Act" or by or under any other enactment.
3. This Order shall come into operation on the 1st day of February 2012 and may be cited as "The County Council of the City and County of Cardiff (Leckwith Area) (Shared Footway/Cycleway) Order 2012".

Schedule

Leckwith Gyratory (The roundabout at the junction of the A4232/ Leckwith Road/ Hadfield Road) on the inner island around its circumference and around the outer perimeter of the roundabout between the junction of Leckwith Road to the west side of the junction with Hadfield Road and around the outer perimeter of the roundabout between a point 10 metres south east of the A4232 northbound off slip junction to the junction with the south west side of the A4232 northbound on slip of the gyratory and from a point 10 metres west of the junction with the A4232 southbound off slip to its junction with Leckwith Road north side and


Leckwith Road


on both sides from the County boundary to its junction with Lawrenny Avenue.

Hadfield Road

on its south west side from its junction with the Leckwith Gyratory for a distance of 70 metres south .

THE COMMON SEAL OF THE COUNTY
COUNCIL OF THE CITY AND COUNTY
OF CARDIFF was hereunto affixed this 18th
day of January 2012 in the presence of:-

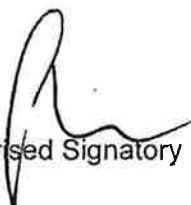
Authorised Signatory

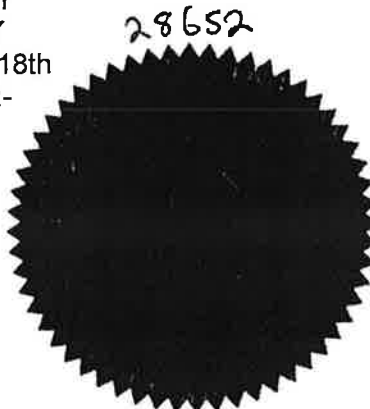

**THE COUNTY COUNCIL OF THE CITY AND COUNTY OF CARDIFF
(LANSDOWNE ROAD) (TRAFFIC REGULATION) ORDER 2012**

The County Council of the City and County of Cardiff in exercise of its powers under Sections 1(1), 2(1) to (3) and 4(2) of the Road Traffic Regulation Act 1984, Part 6 of the Traffic Management Act 2004 and The Civil Enforcement of Parking Contraventions (City and County of Cardiff) Designation Order 2010, and of all other powers enabling it in that behalf and after consultation with the Chief Constable, South Wales Police, in accordance with Part III of Schedule 9 to the Act hereby makes the following Order:-


Definitions

In the following provisions of this Order the following terms shall have the meanings hereby respectively ascribed to them:-

"the 1984 Act"	means the Road Traffic Regulation Act 1984
"the 2004 Act"	means the Traffic Management Act 2004
"the Council"	means the County Council of the City and County of Cardiff and/or its duly authorised agents
"Civil Enforcement Officer"	has the same meaning as in section 76 of the 2004 Act and means a person authorised by or on behalf of the Council to supervise and enforce the restrictions and prohibitions imposed by the traffic regulation orders in the Schedule
"Parking Contravention"	has the same meaning as in section 73 (2) (a) and Part 1 of Schedule 7 to the 2004 Act
"Penalty Charge"	has the same has the same meaning as in section 92 of the 2004 Act and the Penalty Charges in force shall be those as set in the County Council of the City and County of Cardiff (Penalty Charges Notice) (Civil Enforcement Area) 2010 or any subsequent notice setting or varying the Penalty Charges
"Penalty Charge Notice"	means a notice issued or served by a Civil Enforcement Officer pursuant to the provisions of section 78 and 92 of The Act of 2004

1. No person shall except upon the direction or with the permission of a police constable in uniform or a traffic warden cause or permit any vehicle to proceed on the grass verges located on the north side of Lansdowne Road from a point 32 metres west of its junction with Alexandra Road for a distance of 68 metres west
2. No person shall except upon the direction or with the permission of a police constable in uniform or a Civil Enforcement Officer cause or permit any vehicle to wait at any time on the grass verges located on the north side of Lansdowne Road from a point 32 metres west of its junction with Alexandra Road for a distance of 68 metres west
3. Where any Vehicle is left in contravention of this Order it shall be deemed to be a non-compliance and where such a non-compliance is a Parking Contravention for the purposes of section 73 (2) (a) and Part 1 of Schedule 7 to the 2004 Act a Civil Enforcement Officer may issue a Penalty Charge Notice.
4. The restrictions imposed by this Order shall prevail insofar as they conflict with the provisions of The City and County of Cardiff (Cardiff West) (Parking Control) Order 2010.
5. This Order shall come into operation on the 1st day of February 2012 and may be cited as "The County Council of the City and County of Cardiff (Lansdowne Road) (Traffic Regulation) Order 2012".

THE COMMON SEAL OF THE COUNTY
COUNCIL OF THE CITY AND COUNTY
OF CARDIFF was hereunto affixed this 18th
day of January 2012 in the presence of:-

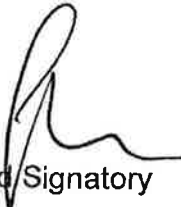
Authorised Signatory



**THE COUNTY COUNCIL OF THE CITY AND COUNTY OF CARDIFF
(CARDIFF WEST) (TRAFFIC REGULATION) ORDER 2012**

The County Council of the City and County of Cardiff (hereinafter referred to as "the Council") in exercise of its powers under Sections 1(1), 2(1) to (3), 4, 45, 46, 49, and 53 of the Road Traffic Regulation Act 1984, Part 6 of the Traffic Management Act 2004 and The Civil Enforcement of Parking Contraventions (City and County of Cardiff) Designation Order 2010, and all other powers so enabling, and after consultation with the Chief Officer of South Wales Police, in accordance with Part III of Schedule 9 to the 1984 Act and all other enabling powers hereby makes the following Order:-

1. In this Order the following expressions have the meanings hereby respectively assigned to them:-

"the 1984 Act"	means the Road Traffic Regulation Act 1984
"the 2004 Act"	means the Traffic Management Act 2004
"the Council"	means the County Council of the City and County of Cardiff and/or its duly authorised agents
"Applicant"	means an applicant for a Permit
"Applicant's Residence"	means the address at which the Applicant resides
"Civil Enforcement Officer"	has the same meaning as in section 76 of the 2004 Act and means a person authorised by or on behalf of the Council to supervise and enforce the restrictions and prohibitions imposed by the traffic regulation orders in the Schedule
"Fee"	means the sum or sums calculated by reference to Schedule 3 of the County Council of the City and County of Cardiff (On Street Parking Places) (Charges) Order 1999
"Off Street Parking Place"	means any garage or area situate within the curtilage of a dwelling house or otherwise which does not form part of the adopted highway and is used for the purpose of parking a vehicle
"Owner"	shall have the meaning in section 92 of the 2004 Act

"Parking Place"	means an area of highway designated as a parking place by this Order between the hours of 8.00 am. and 10.00 pm. for the use of vehicles conspicuously displaying on the front or near side of the vehicle a valid Permit
"Parking Contravention"	has the same meaning as in section 73 (2) (a) and Part 1 of Schedule 7 to the 2004 Act
"Penalty Charge"	has the same has the same meaning as in section 92 of the 2004 Act and the Penalty Charges in force shall be those as set in the County Council of the City and County of Cardiff (Penalty Charges Notice) (Civil Enforcement Area) 2010 or any subsequent notice setting or varying the Penalty Charges
"Penalty Charge Notice"	means a notice issued or served by a Civil Enforcement Officer pursuant to the provisions of section 78 and 92 of The Act of 2004
"Permit"	means a permit issued by the Council for a period of up to 12 months to an Applicant who has satisfied the Council as being a bona fide resident of the area to which the Order relates, having an eligible vehicle within the meaning of Article 13 hereof and does not enjoy the facility of Off Street Parking
"Permit Holder"	means the resident upon whose application the Permit was issued
"Renewal Date"	shall in respect of each Applicant's Residence be the expiry date of the first Resident's Parking Place Permit issued to a person residing in the Applicant's Residence after the 1st day of April 1999 and each anniversary thereafter

2. No person shall except upon the direction or with the permission of a police constable in uniform or a traffic warden cause or permit any vehicle to wait:-
 - (i) at any time in a length of road specified in Schedule 1 to this Order.

- (ii) between the hours of 8am and 6.30pm on any day other than a Sunday in a length of road specified in Schedule 2 to this Order for more than one hour if in respect of this length of road a period of less than one hour has elapsed since the termination of the last period of waiting (if any) of the vehicle in that road.
3. No person shall except upon the direction or with the permission of a police constable in uniform or a Civil Enforcement Parking Officer cause or permit any vehicle to stop or remain at rest between the hours of 8.00 a.m. and 4.30 p.m. on any day other than a Saturday or Sunday in the length of road specified in Schedule 3 to this Order.
4. Each area comprised of a length of highway specified in Schedule 4 (or part thereof) which is bounded on one side by the edge of the carriageway and on the other side by a broken white line marked upon the carriageway for the purposes of this Order is designated as a Parking Place.
5. Except as provided by this Order or upon the direction or with the permission of a police constable in uniform or a Civil Enforcement Officer no person shall cause or permit any vehicle to wait between the hours of 8.00 a.m. and 10.00 p.m. in a Parking Place unless the vehicle is displaying in a conspicuous position on the front or nearside window a Permit which is at that time valid in respect of that vehicle in accordance with the provisions of Article 13 hereof.
6. (i) Article 2(i) of this Order shall not render it unlawful to cause or permit a vehicle to wait in any of the lengths of road so referred to for as long as may be necessary:-
- (a) to enable persons to board or alight from a vehicle;
- (b) to enable goods to be loaded onto or unloaded from a vehicle.
- (ii) Article 2 of this Order shall not render it unlawful to cause or permit any vehicle to wait in any of the said lengths of road for a maximum period of three hours (not being a period separated by an interval of less than one hour from a previous period of waiting by the same vehicle in the same road or part of a road on the same day) if the vehicle is being used for the conveyance of a disabled person and is displaying a Disabled Persons Badge in accordance with the Disabled Persons (Badges for Motor Vehicles) (Wales) Regulations 2000 and a Parking Disc as defined in the Local Authorities Traffic Orders (Exemptions for Disabled Persons) (Wales) Regulations 2000, (hereinafter called "the Regulations"), both of which are displayed in accordance with the Regulations.
- (iii) Articles 2(i) and (ii) of this Order shall not render it unlawful to cause or permit a vehicle to wait in any of the lengths of road so referred to for as long as may be necessary:-
- (a) to enable a vehicle to be used in any of the lengths of road if it cannot conveniently be used for such purpose in any other road:-
- (i) in connection with any building operation or demolition;

- (ii) the removal of any obstruction to traffic;
- (iii) the maintenance improvement or reconstruction of any of the lengths of road so referred to; or
- (iv) the laying erection alteration or repair in or near to any of the lengths of road of any sewer or of any main pipe or apparatus for the supply of gas water or electricity or of any telecommunication systems as defined in the Telecommunications Act 1984;
- (b) to enable any vehicle owned by a funeral director or owner of funeral vehicles to be used as part of a funeral cortege or otherwise in connection with a funeral.

- (iv) Article 2(ii) of this Order shall not render it unlawful to cause or permit any vehicle to wait in any of the said lengths of road if the vehicle is being used for the conveyance of a disabled person and is displaying a Disabled Persons Badge in accordance with the Disabled Persons (Badges for Motor Vehicles) (Wales) Regulations 2000, as amended.

7. Article 3 of this Order shall not render it unlawful to cause or permit a vehicle to stop or remain at rest in that length of road for as long as may be necessary:-

- (i) if that vehicle is being used in pursuance of its statutory duties in the event of an emergency and in particular but without prejudice to the generality of the foregoing to enable vehicles to be used for police, fire brigade and ambulance purposes;
- (ii) if that vehicle is being used in the service or employment of a universal postal service provider and is being used to deliver or collect postal parcels from premises adjacent to that length of road or only accessible there from;
- (iii) if that vehicle is being used for the collection of refuse from premises adjacent to that length of road or only accessible there from;
- (iv) if that vehicle is being used in connection with the cleansing of gullies in or adjacent to that length of road;
- (v) if that vehicle is being used in connection with the placing maintenance or removal of any traffic sign adjacent to that length of road or only accessible there from;
- (vi) if it is necessary to prevent or avoid an accident or give help required as a result of an accident or emergency;
- (vii) if that vehicle is being used for the purpose of any building operation the maintenance improvement or reconstruction of the length of road or of a property adjacent to that length of road or the laying erection alteration or repair in or adjacent to that length of road or of any sewer or of any main pipe or apparatus for the supply of gas water or electricity or of any telecommunications apparatus or the placing maintenance or removal of any traffic sign;
- (viii) if that vehicle is being used for the convenience of occupiers of premises adjacent to that length of road on any occasion of the delivery or removal of furniture to or from an office or dwellinghouse adjacent to that length of road;

- (xi) if that vehicle has stopped by reason of a breakdown or other defect or it being prevented from proceeding by circumstances outside the drivers control;
 - (xii) with the permission of the Council.
- 8
- (i) The holder of a Permit shall not park in any Parking Place other than in the street named on the Permit.
 - (ii) Where a police constable in uniform or a Civil Enforcement Officer is of the opinion that the provisions contained in Article 5 of this Order have been contravened he may remove or cause to be removed the vehicle from the Parking Place and where it is so removed shall provide for the safe custody of the vehicle.
 - (iii) A police constable in uniform or a Civil Enforcement Officer may move or cause to be moved in the case of emergency to any place he thinks fit any vehicle left in a Parking Place.
 - (iv) Every vehicle left in a Parking Place shall stand so that every part of the vehicle is within the limits of that Parking Place.
9. A police constable in uniform or a Civil Enforcement Officer or a person duly authorised by the Council may suspend the use of a Parking Place or any part thereof whenever he considers such suspension reasonably necessary:-
- (i) for the purpose of facilitating the movement of traffic or promoting its safety;
 - (ii) for the purposes of any building operation the maintenance improvement or reconstruction of the highway or the cleansing of gullies in or adjacent to the Parking Place the laying erection alteration or repair in or adjacent to the Parking Place of any sewer or of any main pipe or apparatus for the supply of gas water or electricity or of any telecommunications apparatus or the placing maintenance or removal of any traffic sign;
 - (iii) for the convenience of occupiers of premises adjacent to the Parking Place on any occasion of the delivery or removal of furniture to or from an office or dwelling house adjacent to the Parking Place;
 - (iv) on any occasion on which it is likely by reason of some special attraction that any street will be thronged or obstructed;
 - (v) for the convenience of occupiers of premises adjacent to the Parking Place at times of weddings or funerals.
10. Any person or police constable in uniform or a Civil Enforcement Officer suspending the use of a Parking Place or any part thereof in accordance with the provisions of this Article shall (subject to and in conformity with any direction under Section 65(1) of the 1984 Act) thereupon place or cause to be placed in that Parking Place or, as the case may be, that part thereof the use of which is being suspended, a traffic sign of any size colour and type prescribed or authorised under Section 64 of the Act of 1984 indicating that the waiting by vehicles is prohibited.
11. No person shall cause or permit any vehicle to wait in any part of a Parking Place during such period as there is in or adjacent to that part of the Parking Place a traffic sign placed in pursuance of Article 6 of this Order.

Provided that this Article shall not apply:-

- (i) in respect of any vehicle being used for fire service ambulance or police purposes or any vehicle which is waiting for any other reason specified in Article 12(ii); or
- (ii) to anything done with the permission of a police constable in uniform, Civil Enforcement Officer or the person suspending the use of the Parking Place or part thereof in pursuance of this Order.

12. (i) Article 5 shall not apply to:-

- (a) fully registered medical practitioners as defined in Section 55 of the Medical Act 1983, community nurses or registered veterinary surgeons while visiting premises adjacent to the Parking Place provided that the vehicle is displaying an appropriately worded notice to the effect that it is being used "on call";
- (b) the official vehicles (provided that there are no more than three) being at that time in use in connection with a wedding taking place that day comprising only the vehicles to transport the bride and/or the bridegroom and/or the bridesmaids to the place of the marriage ceremony on the wedding day;
- (c) vehicles being used for or in connection with building and/or maintenance works being performed in or upon any property adjacent to the Parking Place;
- (d) a solo motor cycle or moped;

(ii) Article 5 shall not apply to vehicles waiting only for as long as may be necessary:-

- (a) to enable persons to board or alight from the vehicle;
- (b) to enable goods to be loaded onto and unloaded from a vehicle;
- (c) to enable the vehicle to be used for as long as may be necessary in connection with any of the following purposes if it cannot conveniently be used for such purpose in any other length of road:-
 - (i) in connection with any building operation or demolition;
 - (ii) the removal of any obstruction to traffic;
 - (iii) the maintenance improvement or reconstruction of any part or parts of any road containing a Parking Place; or
 - (iv) the laying erection alteration or repair in or near to any of the aforesaid roads of any sewer or of any main pipe or apparatus for the supply of gas water or electricity or of any telecommunication apparatus pursuant to Schedule 9 of the Telecommunications Act 1984 (as amended) or the placing maintenance or removal of any traffic sign.
- (d) as part of a funeral cortege or otherwise in connection with a funeral provided the vehicle is owned by a funeral director or by an owner of funeral vehicles;
- (e) to enable a Post Office vehicle to be used in a Parking Place solely for the purpose of delivering or collecting postal packets as defined in Section 87 of the Post Office Act 1953.

- (iii) Article 5 of this Order shall not render it unlawful to cause or permit any vehicle to wait in a Parking Place for a maximum period of three hours (not being a period separated by an interval of less than one hour from a previous period of waiting by the same vehicle in a Parking Place comprised within the same road on the same day) if the vehicle is being used for the conveyance of a disabled person and is displaying in a conspicuous position a Disabled Badge in accordance with the Disabled Persons (Badges for Motor Vehicles) (Wales) Regulations 2000 and a Parking Disc as defined in the Local Authorities Traffic Orders (Exemptions for Disabled Persons) (Wales) Regulations 2000 (the "2000 Regulations") both of which are displayed in accordance with the 2000 Regulations.

- 13. (i) A duly authorised officer of the Council may at any time require an Applicant or a Permit Holder to produce to him such evidence in respect of an application to the Council for a Permit as he may reasonably require to verify any particulars or information required pursuant to Clause (ii)(a), (b) and (c) of this Article or in respect of any Permit issued by the Council as he may reasonably require to verify that the Permit is valid in accordance with this Article.
- (ii) On receipt of an application for a Permit the Council upon being satisfied that:-
 - (a) the Applicant is a person who resides in a property having a frontage adjoining a street comprising a Parking Place;
 - (b) the Applicant does not enjoy the facility of Off Street Parking;
 - (c) the application is made in respect of an eligible vehicle as defined in paragraph (iii) of this Article;shall issue to the Applicant a Permit in respect of that vehicle.

- (iii) For the purposes of this Article "eligible vehicle" means:-
 - (a) a passenger vehicle which is a motor vehicle constructed solely for the carriage of passengers and their effects and adapted to carry not more than twelve passengers exclusive of the driver and not drawing a trailer;
 - (b) a goods vehicle being a motor vehicle constructed or adapted for use for the carriage of goods or a trailer so constructed or adapted the overall height of which does not exceed 2.44 metres and the overall length of which does not exceed 5.49 metres;
 - (c) a motor vehicle as described in (a) and (b) above which has a current Vehicle Excise License and is insured for use on the highway.
- (iv) A Permit shall be in writing and shall include the following particulars:-
 - (a) the registration mark of the vehicle in respect of which the Permit was issued except when:-
 - (i) such Permit is issued to a resident whose vehicle is owned by a bona fide motor trader and which vehicle does not exceed 1.5 tonnes unladen weight in such case the registration mark will be replaced with the words "MOTOR TRADER";

- (ii) such Permit is issued to a resident at the sole discretion of the Chief Traffic and Transportation Officer for the purpose of allowing a visitor of a resident to wait in the Parking Place in such case the registration mark will be replaced with the word "VISITOR"
 - (b) the expiry date of the Permit pursuant to paragraph (vii) of this Article;
 - (c) an indication that the Permit was issued by the Council;
 - (d) the name of the street in which the Applicant resides.
- (v) No person shall be entitled to hold a Permit for more than one vehicle at any one time except that each residence will be entitled to be issued with one Permit for the use by visitors.
- (vi) The Permit shall only be valid in respect of the vehicle for which it is issued and no Permit Holder shall cause or permit any Permit issued to him by the Council to be displayed on any vehicle bearing a different registration number to that contained on that Permit at the time of issue. A Permit shall cease to be valid in any of the following circumstances:-
- (a) at the expiration of the date stated thereon; or
 - (b) on the occurrence of any one or more of the events set out in paragraph (vii) of this Article; or
 - (c) at the expiration of one day from the date of effective service of a notice upon the Permit Holder pursuant to paragraph (viii) of this Article;
- whichever occurs first.
- (vii) A Permit Holder may surrender a Permit to the Council at any time and shall surrender it to the Council on the occurrence of any or more of the following events:-
- (a) the Permit Holder ceasing to be a resident in the street for which the Permit was issued;
 - (b) the Permit Holder ceasing to be the owner of the vehicle in respect of which the Permit was issued but if the Permit when issued was marked with the words "Motor Trader" as provided in paragraph (iv)(a) of this Article then for the purpose of this sub paragraph only for words "Permit Holder" there shall be read "bona fide motor trader";
 - (c) the vehicle in respect of which the Permit was issued being adapted or used in such a manner that it ceases to be an eligible vehicle as defined in paragraph (iii) of this Article;
 - (d) the issue by the Council of a duplicate Permit.
- (viii) The Council may by notice in writing served on a Permit Holder by delivering the same to the Permit Holder personally or by delivering it at or sending it by first class post at the address shown by that person

on the application for the Permit or at any other address believed to be that person's abode withdraw a Permit if it appears to the Council that any of the events set out in paragraph (vii) of this Article has occurred or in the event of the revocation of this Order and the Permit Holder shall surrender the Permit to the Council within two days from the date of effective service of the aforementioned notice upon the Permit Holder.

- (ix) For the purposes of this Order the date of effective service shall be:-
 - (a) the date on which the notice or other relevant document was served personally; or
 - (b) the second day after the date on which the notice or other relevant document was sent by first class post;whichever is appropriate.

14. Notwithstanding anything else in this Order:

- (a) A Permit shall not be issued to the Applicant unless the Council has received from the Applicant the Fee not later than 28 days after the date on which the Council has sent notification of the amount of such Fee to the Applicant.
- (b) A Permit shall expire on the Renewal Date.
- (c) No application for a Permit for a period commencing on the Renewal Date shall be valid if that application is submitted more than one calendar month before the Renewal Date.

15. Save as provided by the provisions of this Order should any Vehicle be left in a length of road designated by the Schedule to this Order without complying with the provisions of this Order there shall be deemed to be a non-compliance and where such a non-compliance is a Parking Contravention for the purposes of section 73 (2) (a) and Part 1 of Schedule 7 to the 2004 Act a Civil Enforcement Officer may issue a Penalty Charge Notice.

16. Any reference to the County Council of the City and County of Cardiff (On Street Parking Places) (Charges) Order 1999 shall include any reference to that Order as it may be amended from time to time.

17. The restrictions imposed by this Order shall prevail insofar as they conflict with the provisions of The City and County of Cardiff (Cardiff West) (Parking Control) Order 2010.

18. This Order shall come into operation on the 1st day of February 2012 and may be cited as "The County Council of the City and County of Cardiff (Cardiff West) (Traffic Regulation) Order 2011"

Schedule 1
No Waiting at any Time

Athletics Stadium Access Road	on both sides from its junction with Leckwith Road for a distance of 35 metres north
Brindley Road	on both sides from its junction with Hadfield Road for a distance of 50 metres south west
Cathedral Road	on both sides from a point 7 metres north of its junction with Sophia Walk (north access) to a point 7 metres south of the same junction.
Croft-y-Genau Road St. Fagans	on its west side from its junction with Castle Hill to its junction with Greenwood Lane
Denton Road	on both sides from (and across) its closed junction with Lansdowne Road for a distance of 15 metres north
Football Stadium Access Road	on both sides from its junction with Leckwith Road for a distance of 35 metres south.
Football Stadium VIP Access Road	on both sides from its junction with Leckwith Road for a distance of 20 metres south.
Glynstell Close	on both sides from its junction with Hadfield Road to a point 15 metres north.
Hadfield Close	on its east side; from its junction with Hadfield Road south throughout its length and around the turning head to a point 15 metres west of the cul-de-sac end on the south side and on its west side; from its junction with Hadfield Road for a distance of 10 metres south.
Hadfield Road	on both sides, from its junction with Leckwith Road for a distance of 240 metres south and on its south side from a point 10 metres west of its junction with Hadfield Close to a point 10 metres east of that junction and on its south west side from a point 46 metres north west of its junction with Brindley Road to a point 147 metres south east of that junction and on its northeast side from a point 30 metres north west of its junction with Glynstell Close to a point 30 metres south east of that junction.
Leckwith Gyratory	on both sides around the perimeter of the the roundabout at the junction of the A4232/ Leckwith

			Road/ Hadfield Road
Leckwith Road			on both sides from its junction with Atlas Road and Wellington Street to the County Boundary (Ely River Bridge) not including the layby on its northwest side from a point 10 metres south west of its junction with Broad Street for a distance of 32 metres south west and on its west side from its junction with Cowbridge Road East to its junction with Atlas Road
Llandaff Road			on its east side from a point 10 metres north of its junction with Gray Street to a point 7 metres south of the same junction
Northumberland Street			on both sides from its junction with Lansdowne Lane to (and across) its closed junction with Lansdowne Road
Pontcanna Access Road	Caravan	Park	throughout its length
Retail Road	Development	Access	on both sides from its junction with Leckwith Road for a distance of 60 metres south.
Sloper Road			on both sides from its junction with Leckwith Gyratory for a distance of 350 metres and on its west side from a point 10 metres south of its junction with the City Farm Access Road (new Bus Coach exit) to a point 10 metres north of that road
Sophia Gardens Access Road			on both sides from its junction with Sophia Close to its junction with Western Avenue
Sophia Walk (Formally known as The un-named Access Road to Sophia Gardens)			on both sides from its junction with Cathedral Road for a distance of 10 metres north east.
The Unnamed Road (fronting The Church of the Blessed Virgin, St. Fagans)			On both sides from its junction with Greenwood Lane to its junction with Croft-y-Genau Road
Wembley Road			On both sides from its junction with Lansdowne Lane to (and across) its closed junction with Lansdowne Road

Schedule 2

Limited Waiting 8am – 6.30pm Monday – to Saturday One in Two hours

Llandaff Road

On its east side; from a point 7 metres south of its junction with Gray Street, Cardiff for a distance of 24 metres south

Schedule 3

No Stopping 8am – 4.30pm Monday – Friday

Wellwright Road

on its west side from a point 62 metres south of its junction with St Fagans Road for a distance of 44 metres south of that junction.

Schedule 4

Residents Parking 8am – 10pm

Dunraven Road

throughout its length

Lansdowne Road

on its north side from a point 6 metres north west of its junction with York street, for a distance of 33 metres north west, and from a point 45 metres north west of that junction for a distance of 24 metres north west, and from a point 6.1 metres south east of its junction with York street, for a distance of 74 metres south east.

Lawrenny Avenue

on both sides from a point 10 metres west of its junction with Leckwith Road for a distance of 170 metres west and on the north side of its northern service road from a point 20 metres north west of its eastern junction with Lawrenny Avenue to a point 20 metres north east of its western junction with Leckwith Avenue

Leckwith Close

throughout its length

Leckwith Road

outside numbers 42 – 60 (evens only)


Newton Road Cardiff

throughout its length

St Donats Road

throughout its length

THE COMMON SEAL OF THE COUNTY
COUNCIL OF THE CITY AND COUNTY
OF CARDIFF was hereunto affixed this
18th day of February 2012 in the presence of:-

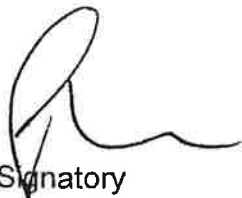A handwritten signature in black ink, consisting of a large, stylized capital 'A' followed by a horizontal line and a small flourish.

Authorised Signatory





**THE COUNTY COUNCIL OF THE CITY AND COUNTY OF CARDIFF
(SOPHIA GARDENS OFF STREET PARKING PLACES) (PAY AND DISPLAY) ORDER 2012**

The County Council of the City and County of Cardiff (hereinafter referred to as "the Council") in exercise of its powers under Sections 32 and 35 and Part IV of the Road Traffic Regulation Act 1984 (hereinafter referred to as "the Act of 1984") and Part 6 of the Traffic Management Act 2004 (hereinafter referred to as "the Act of 2004") and The Civil Enforcement of Parking Contraventions (City and County of Cardiff) Designation Order 2010 and Regulation 21 of the Local Authorities' Traffic Orders (Procedure) (England and Wales) Regulations 1996 and of all other enabling powers, and after consultation with the Chief Officer of South Wales Police in accordance with Part III of Schedule 9 to the Act of 1984 hereby makes the following Order (hereinafter referred to as "this Order"):

PART I – GENERAL

1. The Order shall come into operation on the 1st day of February 2012 and may be cited as the County Council of the City and County of Cardiff (Sophia Gardens Off Street Parking Places) (Pay and Display) Order 2012
2. (A) In this Order except where the context otherwise requires the following expressions have the meanings hereby assigned to them:-
 - "the Act of 1984"** means the Road Traffic Regulation Act 1984 or any replacement, successor or amending legislation;
 - "the Act of 2004"** means the Traffic Management Act 2004 or any replacement, successor or amending legislation;
 - "the 2000 Regulations"** means the Disabled Persons (Badges for Motor Vehicles) (Wales) Regulations 2000 or any replacement, successor or amending legislation;
 - "Attendant"** means any person appointed by the Council or its duly authorised agent to ensure compliance with this Order or any part thereof in the Parking Place and for the avoidance of doubt shall include a Civil Enforcement Officer;
 - "Caravan"** means any structure designed or adapted for human habitation which is capable of being moved from one place to another (whether being towed, or by being transported on a Vehicle or Trailer) and any motor Vehicle so designed or adapted, and for the avoidance of doubt shall include a motor home;
 - "Charging Hours"** means any period specified in Column 6 of the Schedule to this Order in respect of which a charge is made;
 - "Civil Enforcement Officer"** has the same meaning as in s. 76 the Act of 2004 and means a person authorised by or on behalf of the Council to supervise and enforce the restrictions and prohibitions imposed by this Order;
 - "Contravention"** has the same meaning as in "Parking Contravention" as defined in section 73 (2) (a) of Part 1 of Schedule 7 to the Traffic Management Act 2004, and "contravene" and "contravened" shall be construed accordingly;
 - "Disabled Person's Badge"** has the same meaning as in the 2000 Regulations;
 - "Driver"** in relation to a Vehicle waiting in a parking place means the person driving the Vehicle at the time it was left in the Parking Place;
 - "Motorcycle"** has the same meaning as in s. 136 (4) of the Act of 1984;
 - "Owner"** in relation to a Vehicle, has the meaning as in Section 92 of the Traffic Management Act 2004;
 - "Parking Bay"** means any area in a Parking Place which is provided for the leaving of a Vehicle and indicated by markings on the surface of the Parking Place;

"Parking Charge" means the charge for parking in the relevant Parking Place during the Charging Hours specified in column 7 of the Schedule to this Order;

"Parking Place" means any area of land specified by name in Column 2 of the Schedule to this order and described by the plan referred to in Column 3 of the said Schedule and provided by the Council under s. 32 of the Act of 1984;

"Ticket" means a ticket or tickets purchased from a Ticket Issuing Machine;

"Penalty Charge" has the same meaning as in s. 92 of the Act of 2004 and the Penalty Charges applicable shall be those as set out in the County Council of the City and County of Cardiff (Penalty Charges Notice) (Civil Enforcement Area) 2010.

"Penalty Charge Notice" means a notice of a Penalty Charge issued or served by a Civil Enforcement Officer pursuant to the provisions of ss. 72 and 78 of the Act of 2004;

"Ticket Issuing Machine" means an apparatus or device of a type approved in accordance with s. 35 (3) of the Act of 1984;

"Trailer" means a wheeled carriage drawn by a Vehicle so constructed or adapted that the overall height of which does not exceed 2.44 metres and the overall length of which does not exceed 5.49 metres and has a current Vehicle Excise License and is insured for use on the highway;

"Vehicle" means any motor car or other mechanically propelled Vehicle intended or adapted for use on the road.

(B) Except as provided by this Order the restrictions imposed by this Order shall be in addition to and not in derogation of any restrictions or requirements imposed by any Regulations made or having effect as if made under the Act of 1984, the Act of 2004 or by or under any other Enactment.

(C) Where an Act of Parliament referred to in this Order or any Regulation Direction or Order made under it is repealed and new provisions enacted (with or without modifications) then the new provisions shall be substituted in this Order where relevant.

(D) The Interpretation Act 1978 shall apply to this Order as it applies to an Act of Parliament.


(E) If any provision of this Order is held invalid or unenforceable for any reason by a court of competent jurisdiction such provision shall be severed and the remainder of the provisions of the Order shall continue in full force and effect as if the Order had been executed with the invalid illegal or unenforceable provision eliminated.

PART II – USE OF PARKING PLACE

3. Each Parking Place specified by name in Column 2 as described in Column 3 of the Schedule to this Order may be used subject to the following provisions of this Order on the days and between the hours specified in Column 5 and 6 of the Schedule to this Order by the classes of Vehicle referred to in Column 4 of the said Schedule as being appropriate to that day and time.
4. Nothing in this Order shall prevent the Council, by notice, displayed at the Parking Place:-
 - (a) from closing the Parking Place or any part thereof for any period;
 - (b) from setting aside any part or parts of the Parking Place on all days or on certain days or during certain parts of certain days for the sole use of particular Vehicles.
5. The Driver of a Vehicle shall not cause or permit a Vehicle to park in a Parking Place:-
 - (a) otherwise than within a Parking Bay marked out in the Parking Place;
 - (b) otherwise than within a Parking Bay set aside for the parking of the class of Vehicle to which the Vehicle belongs.
6. The driver of a Vehicle shall not, except with and subject to the terms of any permission in writing from the Council in the particular case, cause or permit that Vehicle:-

- the
- (a) to park in the Parking Place or any part thereof:-
 - (i) at any time when the Parking Place or that part of it (as the case may be) has been closed under Article 4 (a) of this Order;
 - (ii) for longer than 24 consecutive hours;
 - (b) to park in any part of the Parking Place at a time when that part has been set aside for use by a specifically authorised Vehicle in accordance with Article 4(b) of this Order, unless the Vehicle is so authorised;
 - (c) to enter the Parking Place otherwise than by an entrance or leave it otherwise by an exit, or proceed within the Parking Place otherwise than by the routes specified by notices, signs or other indications displayed in or on the Parking Place.
7. The Driver of a Vehicle using a Parking Place shall not drive a Vehicle:-
- (a) recklessly or at a speed or in a manner which is dangerous to other users of that Parking Place, or without due care and attention or without reasonable consideration for other users of that Parking Place or;
 - (b) other than for the purpose of leaving that Vehicle in the Parking Place in accordance with the provisions of this Order or for the purposes of departing from the Parking Place.
8. The Driver of a Vehicle, or any other person in a Parking Place shall not:-
- (a) cause any nuisance, annoyance or inconvenience to the Council, its officers, servants, employees, or agents or any other person whatsoever; or
 - (b) use any threatening, abusive or insulting language, gesture or conduct with intent to put any person in fear, or so as to occasion a breach of the peace, or whereby a breach of the peace is likely to be occasioned.
9. The Driver of a Vehicle using a Parking Place shall stop the engine as soon as the Vehicle is in position in the Parking Place, and shall not start the engine except when about to change the position of the Vehicle in, or depart from, the Parking Place.
10. The Driver of a Vehicle using a Parking Place or any other person shall not sound any horn or similar instrument:-
- (a) whilst the Vehicle is stationary in a Parking Place except when the Driver is about to change the position of the Vehicle in or depart from that Parking Place; or
 - (b) between the hours of 11.30 p.m. – Midnight and Midnight – 7.00 a.m.
11. The Driver of a Vehicle while it is still in a Parking Place, shall comply with any instructions from an Attendant as to the manner of parking the Vehicle, and shall remove the Vehicle from the Parking Place on being required to do so by the Attendant.
12. The Driver of a Vehicle, or any person, whilst it is in a Parking Place shall not:-
- (a) carry out or permit to be carried out any work of maintenance or repair or the washing down of the Vehicle except such maintenance or repair as may be necessary to enable the Vehicle to be moved from that Parking Place;
 - (b) place or permit to be placed on the Vehicle, save for a Motorcycle, any cover of the type normally used to protect the exterior of a Vehicle from the weather during storage in the open air;
 - (c) except with the permission in writing from the Council, use the Vehicle or permit it to be used in conjunction with the sale or attempted sale of any article including any Vehicle, to persons in or near the Parking Place, or in connection with the selling or offering for hire of any skills or services; and
 - (d) except with the permission in writing from the Council, use the Vehicle or permit it to be used for residential or camping purposes

13. Insofar as a Vehicle is left in a Parking Place during the Charging Hours specified in Column of the Schedule to this Order the Driver thereof shall pay the appropriate Parking Charge pursuant to the following provisions of this Order.
14. The Driver shall, in respect of the parking of a Vehicle in a parking place, pay the appropriate Parking Charge: -
 - (a) The appropriate Parking Charge means the charge or charges specified in relation to that particular Parking Place in Column 7 of the Schedule to this Order except that a Vehicle being used for the conveyance of a disabled person displaying in a conspicuous position a Disabled Persons Badge in accordance with the 2000 Regulations or a Motorcycle may park free of charge;
 - (b) The manner of payment of the Parking Charge shall be by the purchase of a Ticket or Tickets upon entering the Parking Place or having so purchased a Ticket or Tickets upon entry or at a later time whilst the Vehicle is still in the Parking Place from the Ticket Issuing Machine situated in the Parking Place;
 - (c) Upon payment pursuant to Article 14 (b) the purchase of a Ticket or Tickets shall entitle the Driver to leave the Vehicle in the Parking Place at which the Ticket was purchased for so long as it is specified in relation to the appropriate charge, whether it is a charge or charges paid by a Ticket or Tickets upon entry or a combination of such a charge or charges and a charge or charges paid for a Ticket or Tickets at a later time as aforesaid.
15. Upon obtaining a Ticket or Tickets the Driver of the Vehicle shall exhibit the Ticket or Tickets on the Vehicle:-
 - (a) in the case of Vehicle fitted with a front windscreen, facing forwards affixed to the inside of the windscreen;
 - (b) in any other case, in a conspicuous position on the Vehicle, and so that the date and time shown on the Ticket or Tickets are clearly visible from outside the Vehicle
16. If a Vehicle is left in a Parking Place on any day for longer than any period or combination of periods for which payment was made in accordance to Article 14 of this Order then a Penalty Charge shall be payable by the Driver of that Vehicle and, in addition, the Driver of that Vehicle shall be deemed to have contravened or failed to comply with a provision of this Order.
17. If a Vehicle is left in a Parking Place on any day and no Ticket is exhibited on the Vehicle in respect of that day in Contravention of Article 15 of this Order, or if the Ticket exhibited is mutilated, defaced or altered in any way then a Penalty Charge shall be payable by the Driver of that Vehicle and, in addition, the Driver of that Vehicle shall be deemed to have contravened or failed to comply with a provision of this Order.
18. In the case of a Vehicle in respect of which a Penalty Charge is payable, a Penalty Charge Notice showing the information required by Part 6 of the Act of 2004 may then be issued by a Civil Enforcement Officer in accordance with the said Act.
19. If a Vehicle is left in a Parking Place in a position other than in accordance with the provisions of Article 5 a Civil Enforcement Officer or a person authorised by the Council in that behalf may alter or cause to be altered the position of the Vehicle so that its position is in accordance with the said provisions.
20. Any person removing or altering the position of a Vehicle by virtue of Article 19 of this Order may do so by towing or driving the Vehicle or in such other manner as he may think necessary and may take such measures in relation to the Vehicle as he may think necessary to enable him to remove it as aforesaid and in particular:
 - (a) If a Vehicle is left in a Parking Place in Contravention of any of the provisions of this Order a Civil Enforcement Officer or a person authorised by the Council in that behalf may remove the Vehicle from that Parking Place or arrange for such removal;
 - (b) Any person removing or arranging for the removal of a Vehicle by virtue of paragraphs (a) of this Article shall make such arrangements as he considers to be reasonably necessary for the safety of the Vehicle in the place to which it is removed.

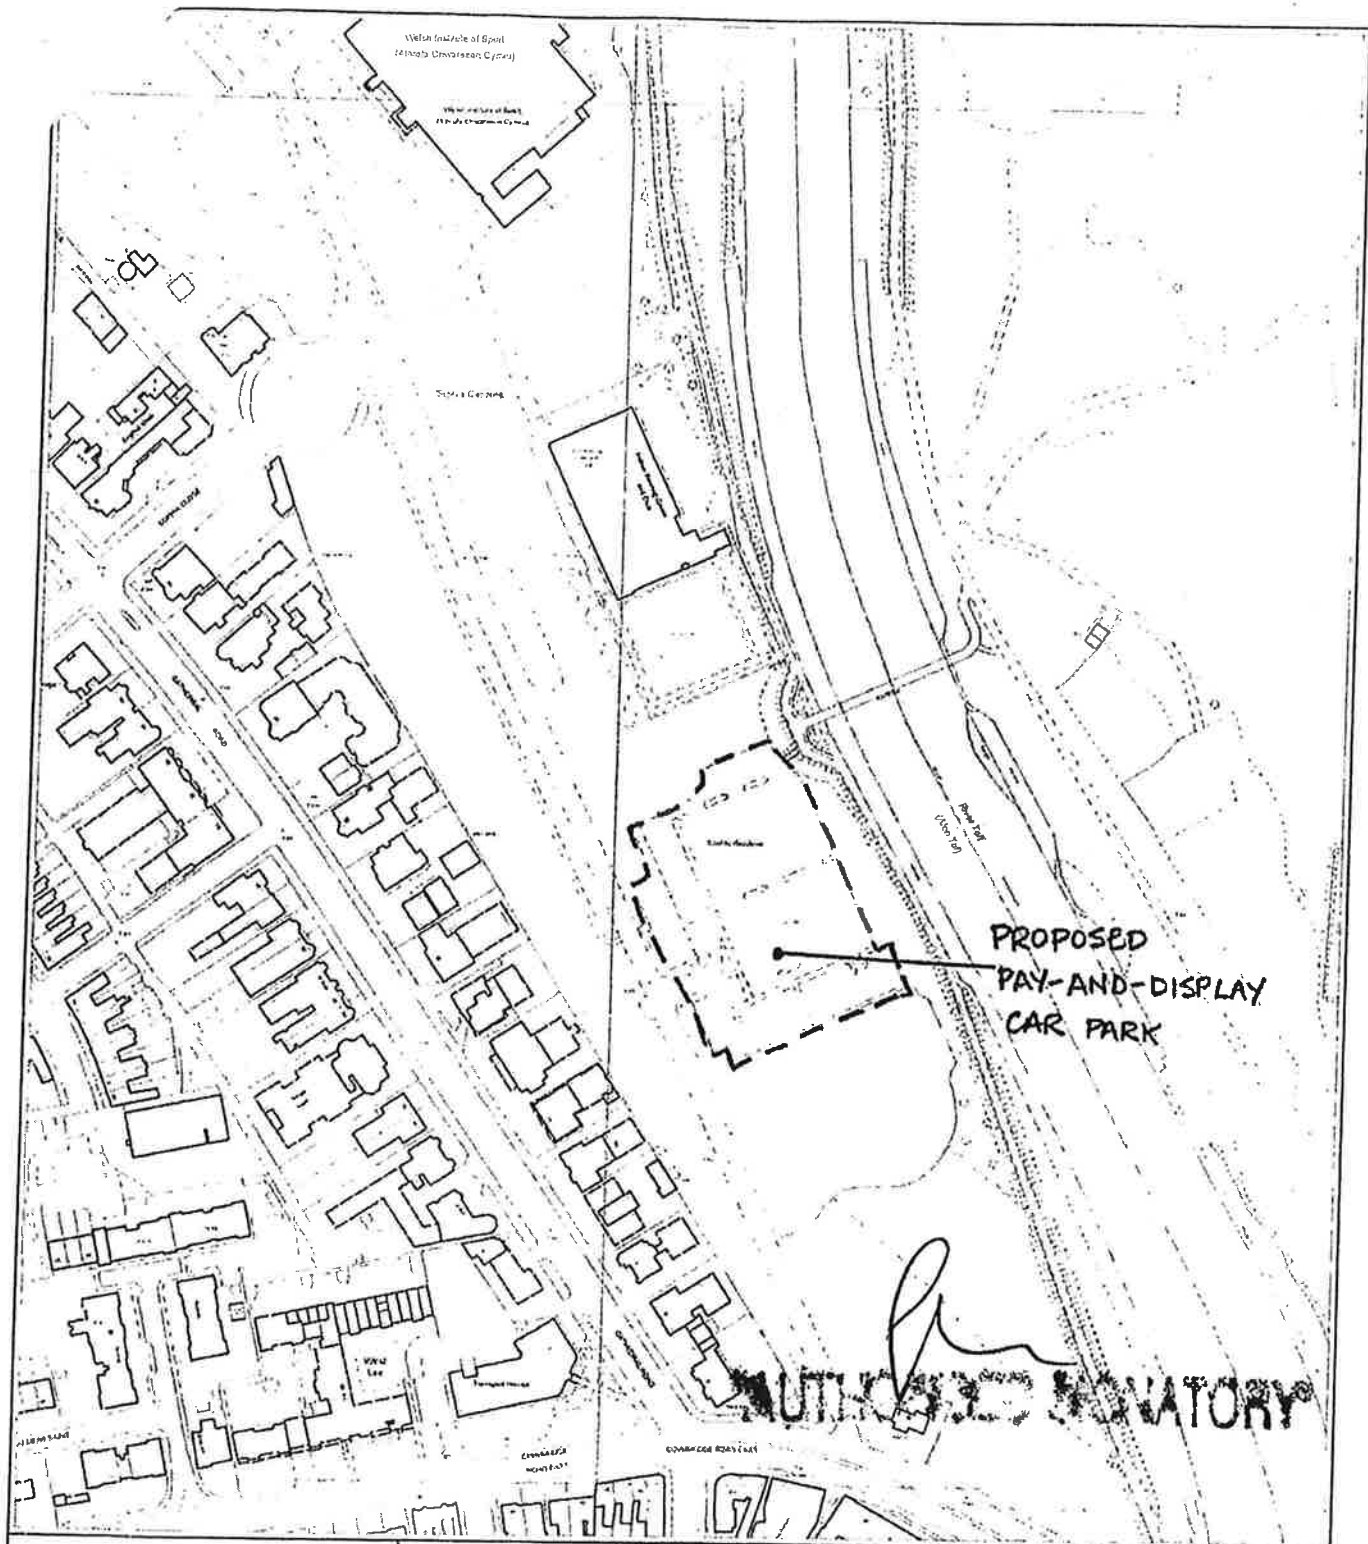

CHIEF EXECUTIVE

Byron Davies: B.Sc. (HONS), M.Phil., C.Eng., F.I.C.E., FIMgt.
County Hall
Atlantic Wharf
Cardiff CF10 4UW
tel: 029 20872000

Reproduced from Ordnance Survey material with the permission of Ordnance Survey the Controller of Her Majesty's Stationary Office. Crown Copyright. Unauthorised reproduction infringes Crown Copyright and may lead to prosecution or civil proceedings.

This copy is produced specifically to supply County Council information NO further copies may be made.

100023376 (2005).

CARDIFF COUNTY COUNCIL
CYNGOR SIR CAERDYDD



Title:

Sophia Gardens Southern
Car Park

Drawn by: sc
Date: 20/11/07
Scale: 1:2500
Centre Coords: 317528 / 176755
Drawing No.: A 1623/ 001

Notwithstanding the provisions of Articles 5, 19, and 20, a Civil Enforcement Officer or Attendant may for the purpose of meeting the requirements of an emergency remove a Vehicle from the Parking Place, or alter or cause to be altered the position of a Vehicle wheresoever situated within a Parking Place, and may take such measures in relation to the Vehicle by towing or driving in such manner as he may think necessary to remove it or alter its position as aforesaid.

22. Any person removing or arranging for the removal of a Vehicle by virtue of Article 21 shall make such arrangements as he considers to be reasonably necessary in all the circumstances of the emergency for the safety of the Vehicle in the place to which it is removed.
23. The Driver of the Vehicle shall not take it or attempt to take it into a Parking Place if a sign indicates and/or an Attendant states that it is full.
24. No person shall wilfully or carelessly damage or interfere in any way with the fabric or structure or equipment of the Parking Place which for the avoidance of doubt shall include the Ticket Issuing Machine situated thereon, or an apparatus or a device or devices provided therein.
25. Any person causing damage in Contravention of Article 23 shall be liable for the costs incurred by the Council in making good the damage.
26. The Driver of the Vehicle when leaving a Parking Place shall do so without unreasonable delay and in accordance with the routes specified by notices, signs, or other indications displayed in or on the Parking Place.
27. No person shall bring any Trailer or Caravan into the Parking Place except with the consent of the Council.
28. The time or times indicated on a Ticket issued in accordance with Article 14 shall in any proceedings in relation to a breach of this Order be evidence of the time of entry to a Parking Place of any Vehicle waiting in a Parking Place.
29. No person other than an officer of the Council, a Civil Enforcement Officer or an Attendant shall affix any notice or advertisement to any part of the Parking Place or to a fence enclosing the Parking Place or to any Vehicle waiting in a Parking Place without first obtaining the written consent of the Council.
30. The Driver of a Vehicle shall not permit that Vehicle to wait in the Parking Place unless there is displayed on the Vehicle a current Licence issued in accordance with the provisions of Section 1 of the Vehicles (Excise) Act 1971 or any replacement, successor or amending legislation and unless there is in relation to the use of the Vehicle by the driver such a policy of Insurance as complies with the requirements of Part VI of the Road Traffic Act 1988 or any replacement, successor or amending legislation.
31. No person shall in the Parking Place make any loud noise or play any music to the disturbance or annoyance of the Council, its servants, employees, or agents, users of the Parking Places or occupiers of premises in the neighbourhood.
32. In the Parking Place no person shall:-
 - (a) erect or cause to permit to be erected any tent, booth, stand, building or other structure without the written consent of the Council; or
 - (b) light or cause or permit to be lit any fire.
33. No inflammable or other dangerous substances (other than fuel in the fuel tank of a Vehicle) shall be brought into the Parking Place.
34. The Council, its servants, employees, or agents shall not be responsible for any loss or damage howsoever occasioned to any person or thing entering within or leaving the Parking Place.
35. The provisions of Section 35 and 35A of the 1984 Act and Part 6 of the 2004 Act shall have effect in relation to this Order to the effect that in the event of any Contravention of, or non-compliance with a provision of this Order, the person responsible shall be subject to Civil Enforcement pursuant to Part 6 of the 2004 Act.

**SCHEDULE
OFF STREET PARKING PLACES**

No. of Parking Place	Name of Parking Place	Description of Parking Place	Class of Vehicle	Days and hours of operation of parking place	Charging Hours	Parking charge
Column 1	Column 2	Column 3	Column 4	Column 5	Column 6	Column 7
1	Sophia Gardens Car Park	Shown on Plan annexed hereto	Motor Cars, Motorcycles with three wheels	Any day Any time	All day Every day	Up to 2 hrs - £3.20 4 hrs - £4.80 6 hrs - £5.20 7 hrs - £7.20 Weekly - £20.00 3 Monthly - £200.00 6 Monthly - £375.00 Yearly - £700.00
			Coaches & Lorries			£4.00 per hour or £15 per day

THE COMMON SEAL OF THE COUNTY
COUNCIL OF THE CITY AND COUNTY
OF CARDIFF was hereunto affixed this 18th
day of January 2012 in the presence of:-

28648



Authorised Signatory